


BY	DATE
FINAL SURVEY	SURVEYED
NOTE BOOK	PLOTTED
NO.	TEMPLATE
	AREAS
	CHECKED

BY	DATE
ORIGINAL SURVEY	SURVEYED
NOTE BOOK	PLOTTED
NO.	TEMPLATE
	AREAS
	CHECKED

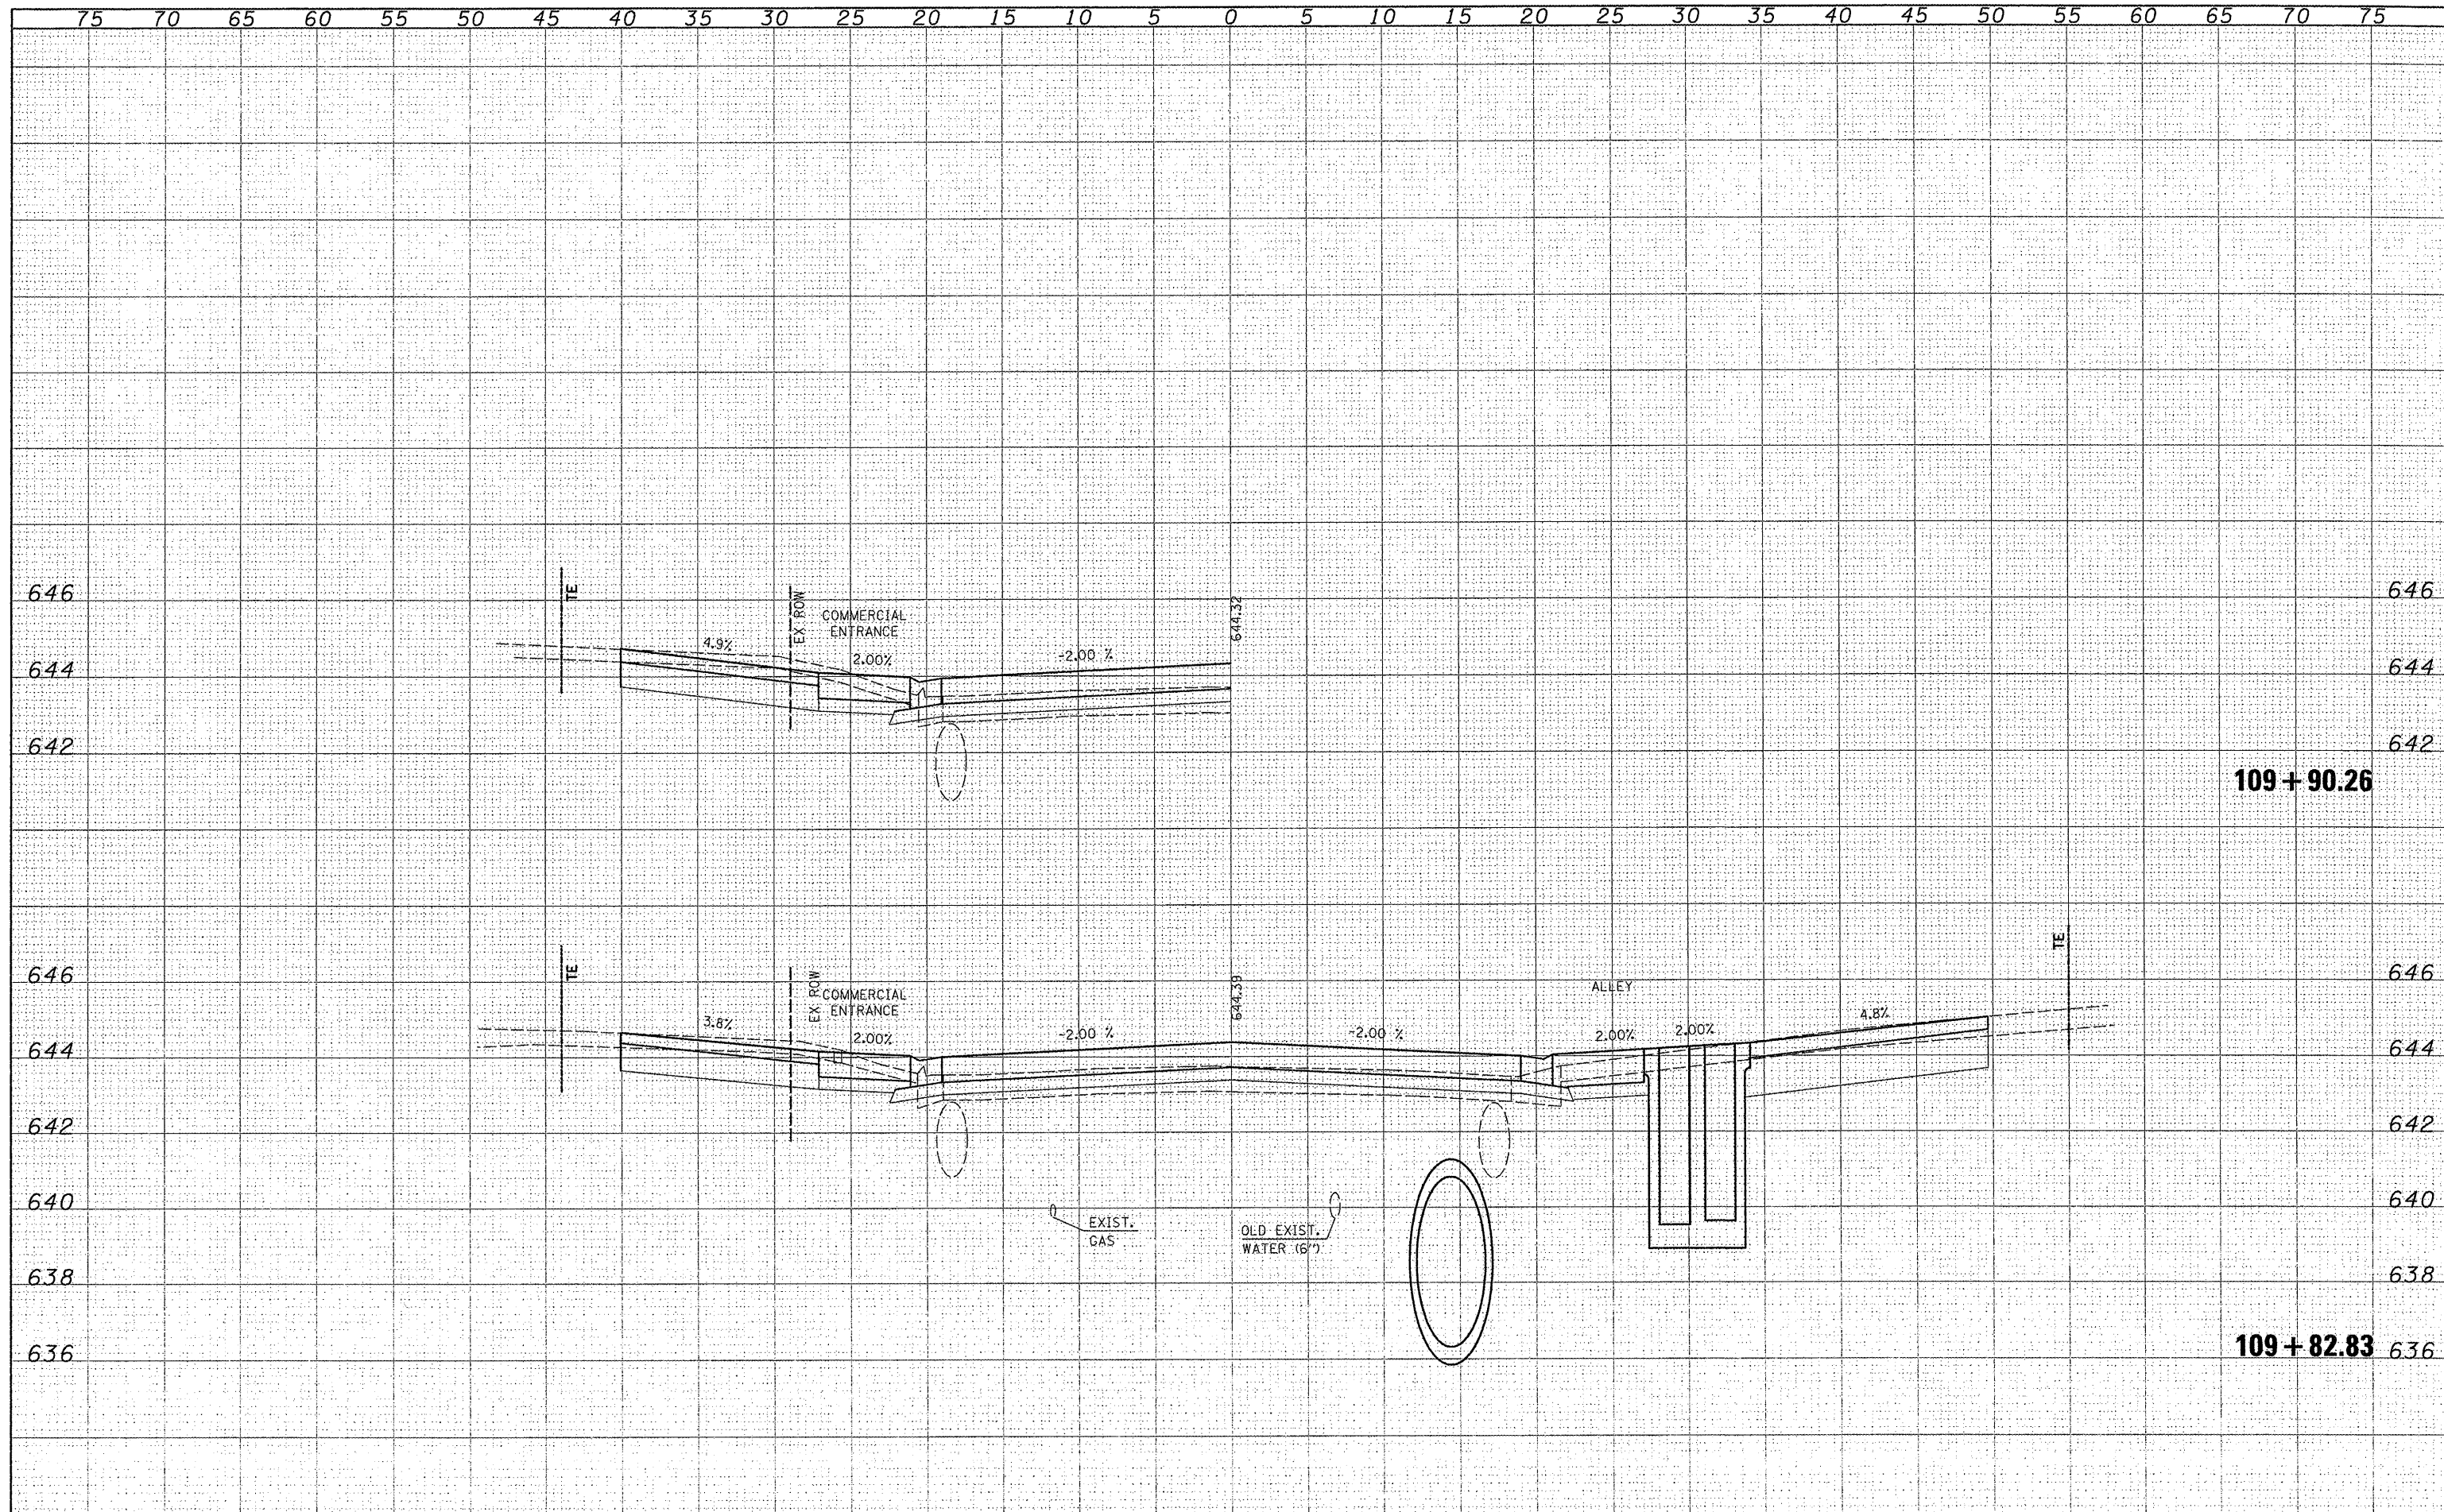

FILE NAME :	USER NAME : JUSERDESCR.	DESIGNED -	REVISED -	STATE OF ILLINOIS DEPARTMENT OF TRANSPORTATION		F.A.U. 9315 (MOORE STREET)		F.A.U. RTE.	SECTION	COUNTY	TOTAL SHEETS	SHEET NO.
H:\616E\Water-jac\p\06-03-Phase1\1-CADD-RD\DWG\1\616E-9315-2022-1-1122.P.dgn		DRAWN -	REVISED -					9315	06-00032-03-PV	MONROE	93	80
PLOT SCALE = 5.0000 "/td> <td></td> <td>CHECKED -</td> <td>REVISED -</td> <td colspan="2"></td> <td colspan="2"></td> <td colspan="5">CONTRACT NO. 97488</td>		CHECKED -	REVISED -					CONTRACT NO. 97488				
PLOT DATE = 3/21/2012		DATE -	REVISED -					FED. ROAD DIST. NO. ILLINOIS' FED. AID PROJECT				
				SCALE:	SHEET NO.	OF	SHEETS	STA. 109+82.83	TO STA. 109+90.26			