


75 70 65 60 55 50 45 40 35 30 25 20 15 10 5 0 5 10 15 20 25 30 35 40 45 50 55 60 65 70 75


DATE	
BY	
FINAL SURVEY	
CHANGED	
NOTED	
PLOTTED	
TEMPLATE	
AREAS	
AREAS CHECKED	
NO.	

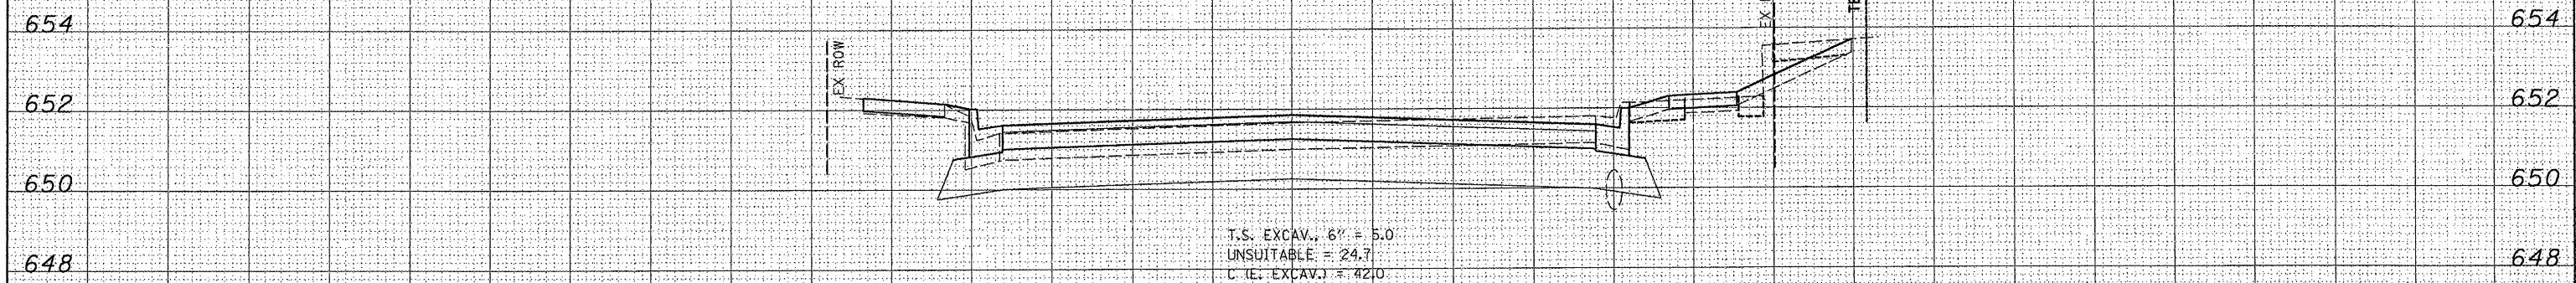

T.S. EXCAV., 6" = 5.0  
 UNSUITABLE = 24.7  
 C (E. EXCAV.) = 42.0  
 F (P5) = 0.6  
 F (P6) = 0  
 T.S. PL., 4" = 0

1001 + 00.00

DATE	
BY	
ORIGINAL SURVEY	
CHANGED	
NOTED	
PLOTTED	
TEMPLATE	
AREAS	
AREAS CHECKED	
NO.	

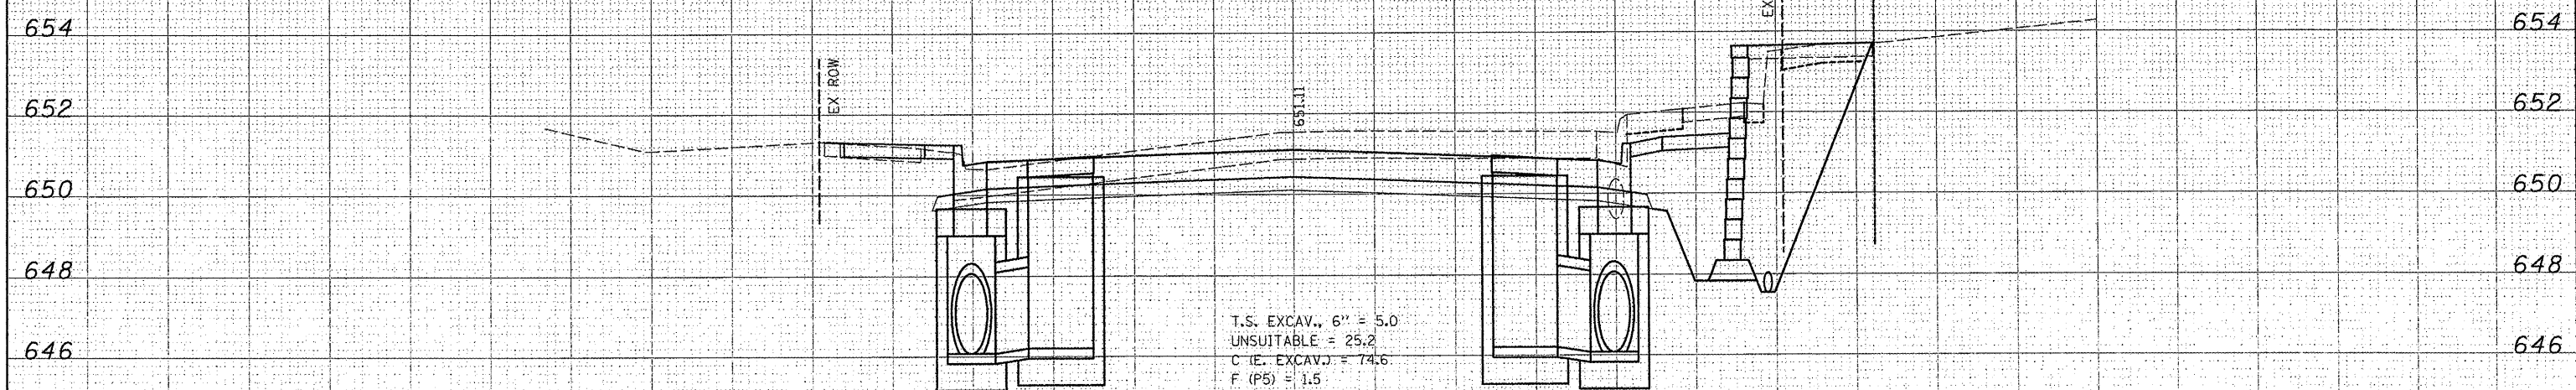

T.S. EXCAV., 6" = 5.0  
 UNSUITABLE = 25.2  
 C (E. EXCAV.) = 74.6  
 F (P5) = 1.5  
 F (P6) = 0  
 T.S. PL., 4" = 3.0

1000 + 75.00

75 70 65 60 55 50 45 40 35 30 25 20 15 10 5 0 5 10 15 20 25 30 35 40 45 50 55 60 65 70 75

FILE NAME	USER NAME	DESIGNED	REVISED
4:\6185\Wase-lap\Map-reSt-Phase\1\CA00-ROADWAY\6185-rsFourth.P.dgn	USERDESCR.	-	-
		DRAWN	REVISED
		-	-
		CHECKED	REVISED
		-	-
		DATE	REVISED
		-	-

PLLOT SCALE	3.0222 / IN.
PLLOT DATE	2/21/2012

**STATE OF ILLINOIS  
 DEPARTMENT OF TRANSPORTATION**

**FOURTH STREET**

SCALE: SHEET NO. OF SHEETS STA. 1000+75.00 TO STA. 1001+00.00

F.A.J. RTE.	SECTION	COUNTY	TOTAL SHEETS	SHEET NO.
9315	06-00032-03-PV	MONROE	93	87
FED. ROAD DIST. NO.		ILLINOIS FED. AID PROJECT		
CONTRACT NO.				