


FINAL SURVEY	DATE
NOTED	BY
TEMPLATE	
AREAS	
CHECKED	
NO.	

ORIGINAL SURVEY	DATE
NOTED	BY
TEMPLATE	
AREAS	
CHECKED	
NO.	

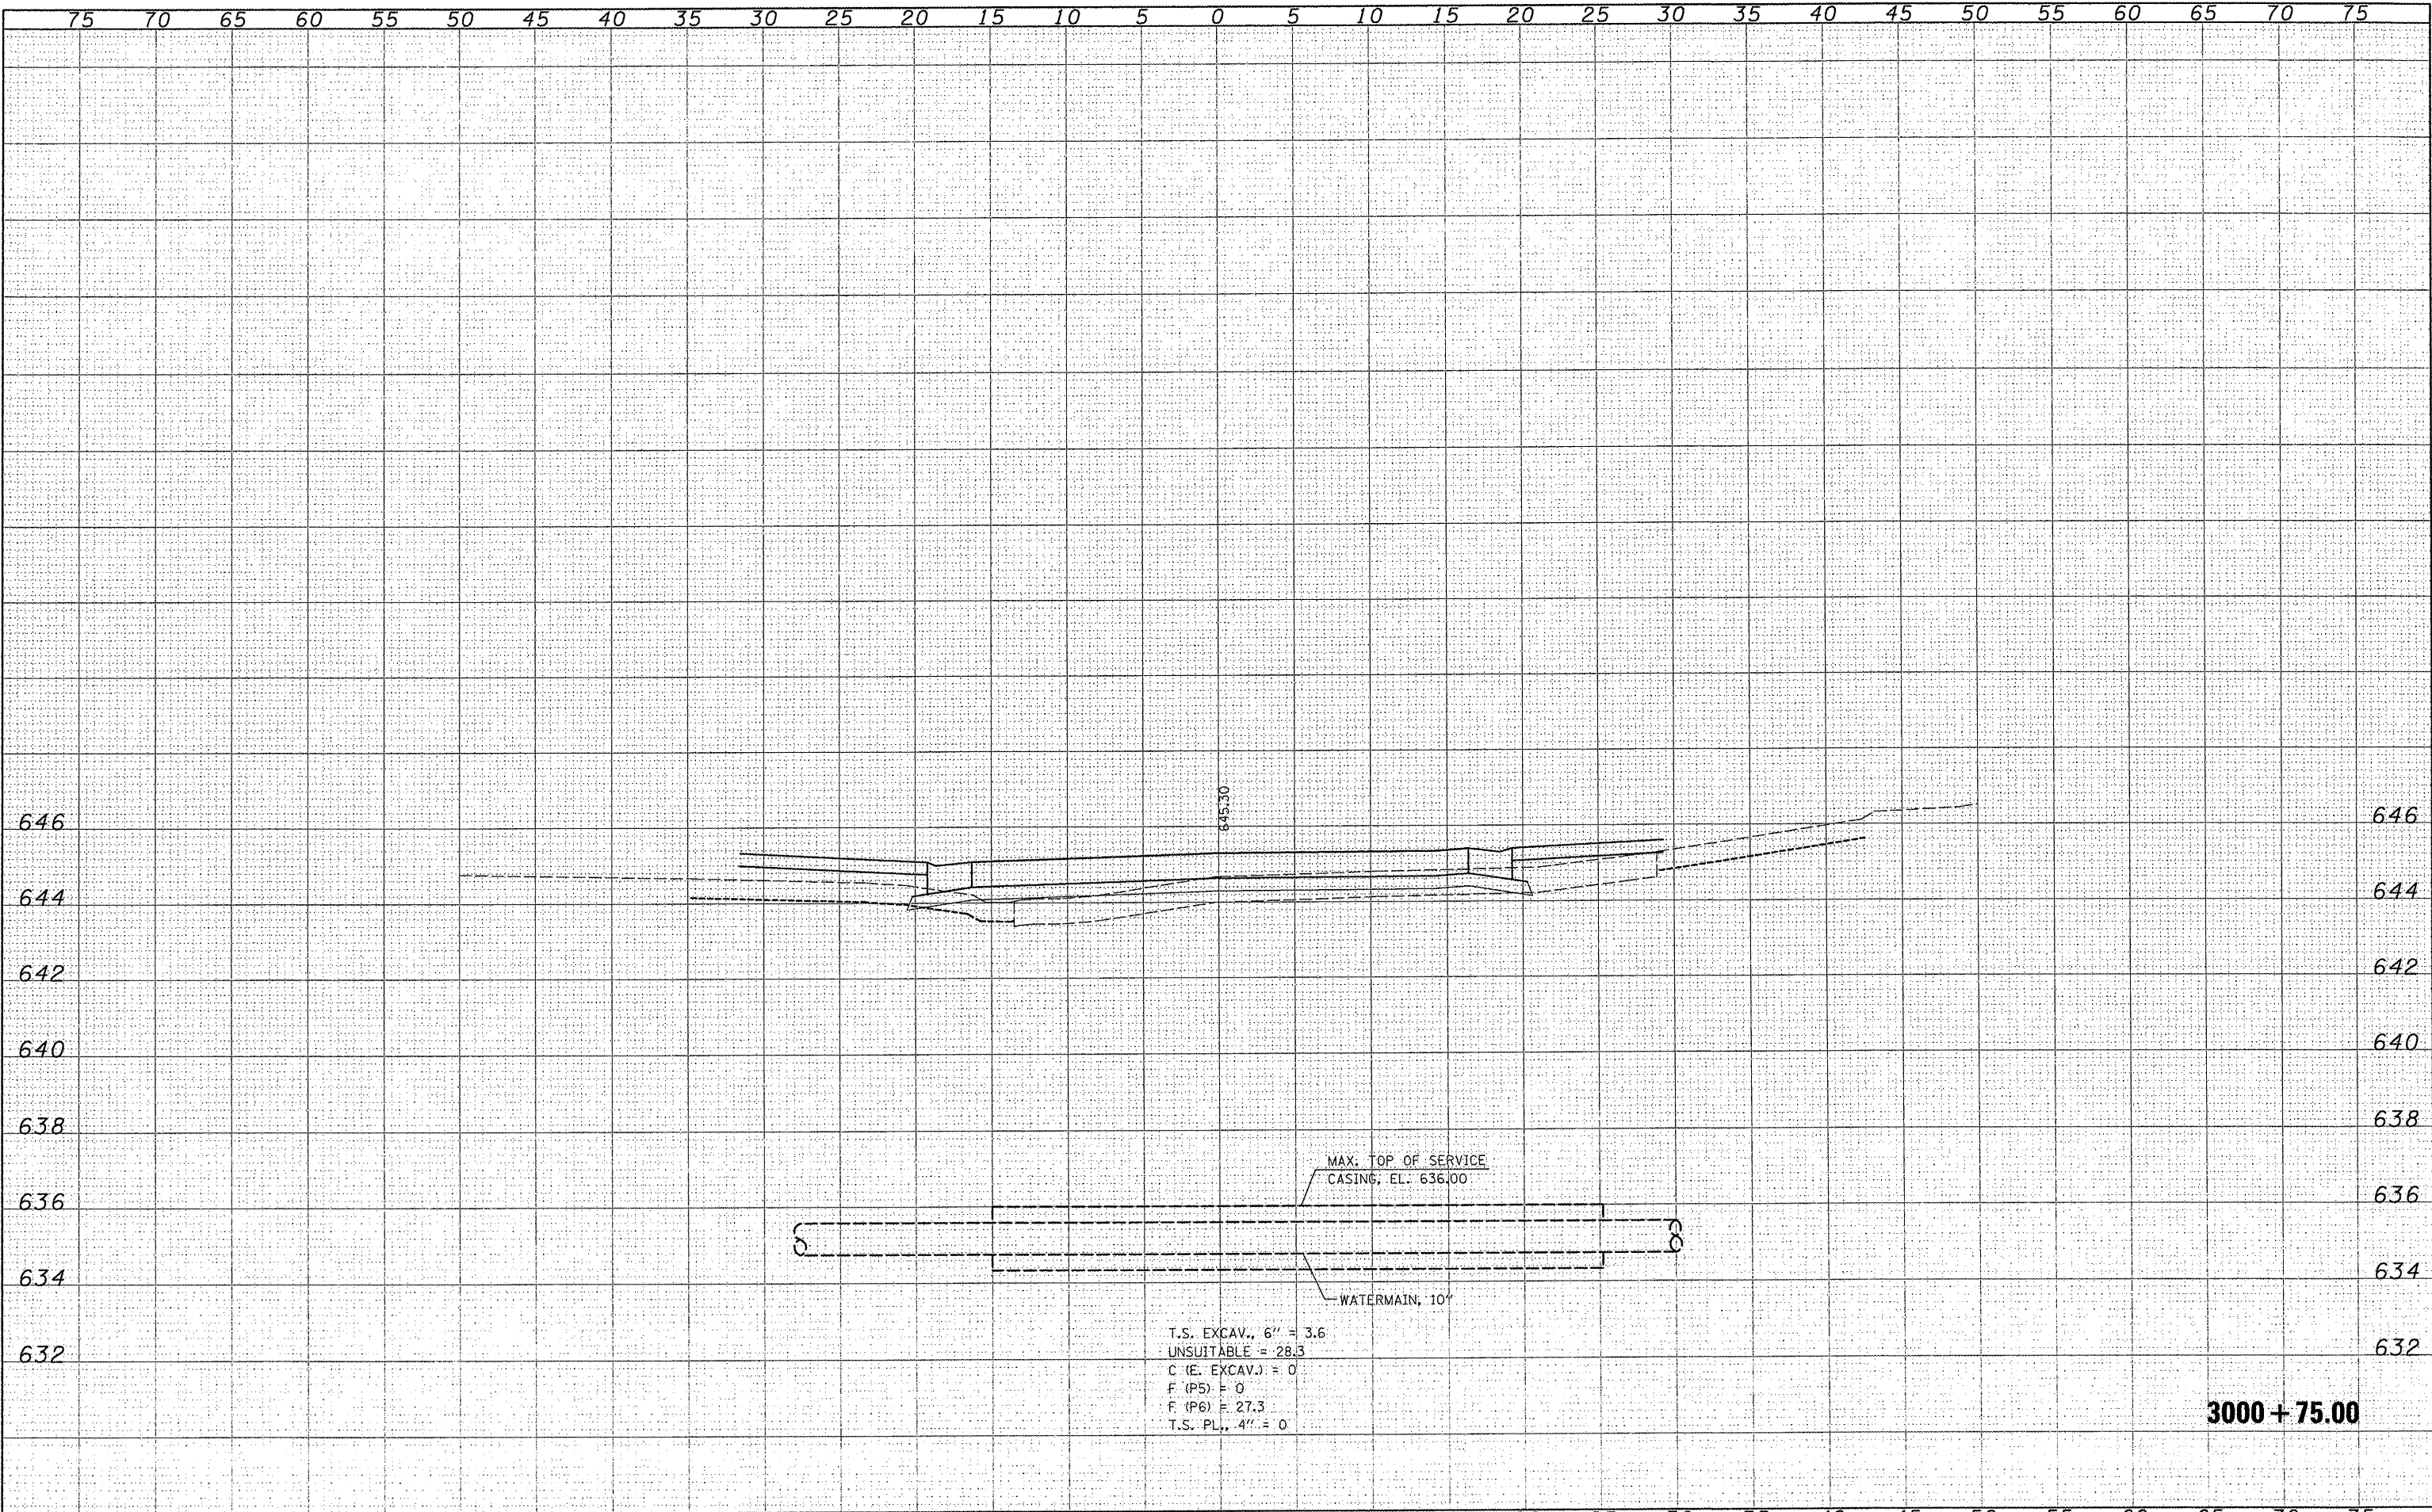

T.S. EXCAV., 6" = 3.6  
 UNSUITABLE = 28.3  
 C (E. EXCAV.) = 0  
 F (P5) = 0  
 F (P6) = 27.3  
 T.S. PL., 4" = 0

MAX. TOP OF SERVICE  
 CASING, EL. 636.00

3000+75.00

FILE NAME :	USER NAME : USERDESCR.	DESIGNED -	REVISED -	<b>STATE OF ILLINOIS DEPARTMENT OF TRANSPORTATION</b>	<b>WEST THIRD STREET</b>	P.A.U. RTE. 9315	SECTION 06-00032-03-PV	COUNTY MONROE	TOTAL SHEETS 93	SHEET NO. 91
PLT SCALE = 5.20288 / IN.	PLT DATE = 3/21/2012	DRAWN -	REVISED -	SCALE:      SHEET NO.    OF    SHEETS    STA. 3000+75.00 TO STA. 3000+75.00		FED. ROAD DIST. NO.    ILLINOIS FED. AID PROJECT				
		CHECKED -	REVISED -			CONTRACT NO.				
		DATE -	REVISED -							