

Job No. 086-09
Scale: 1"=5'
Drawn by: BEC
Design by: BEC
Approved by: CMB
File Name: Shiloh Plans

ISSUE RECORD

DATE

Corporate Engineering Certificate # 000881





CIVIL ENGINEER
4/20/12



CBB Crawford, Bunte, Brammeyer
Traffic and Transportation Engineers
St. Louis, Missouri/Clen Carbon, Illinois
314-878-6644 618-656-2612
Fax: 314-878-5876 E-Mail: cbb@cbbtraffic.com

TYPICAL SECTIONS

N. GREEN MOUNT ROAD & I-64
E.B. RAMP, W.B. RAMP &
REGENCY PARK/PIERCE BLVD
SHILOH, ILLINOIS

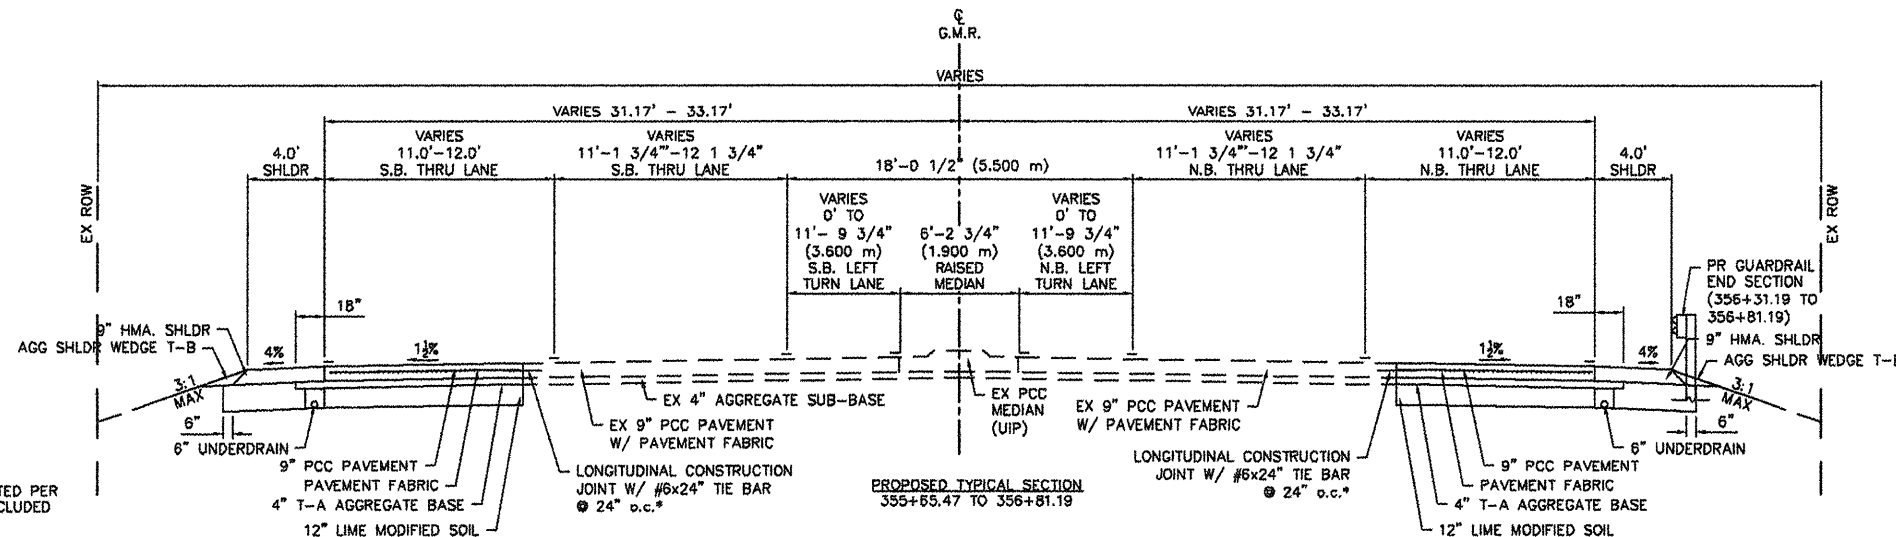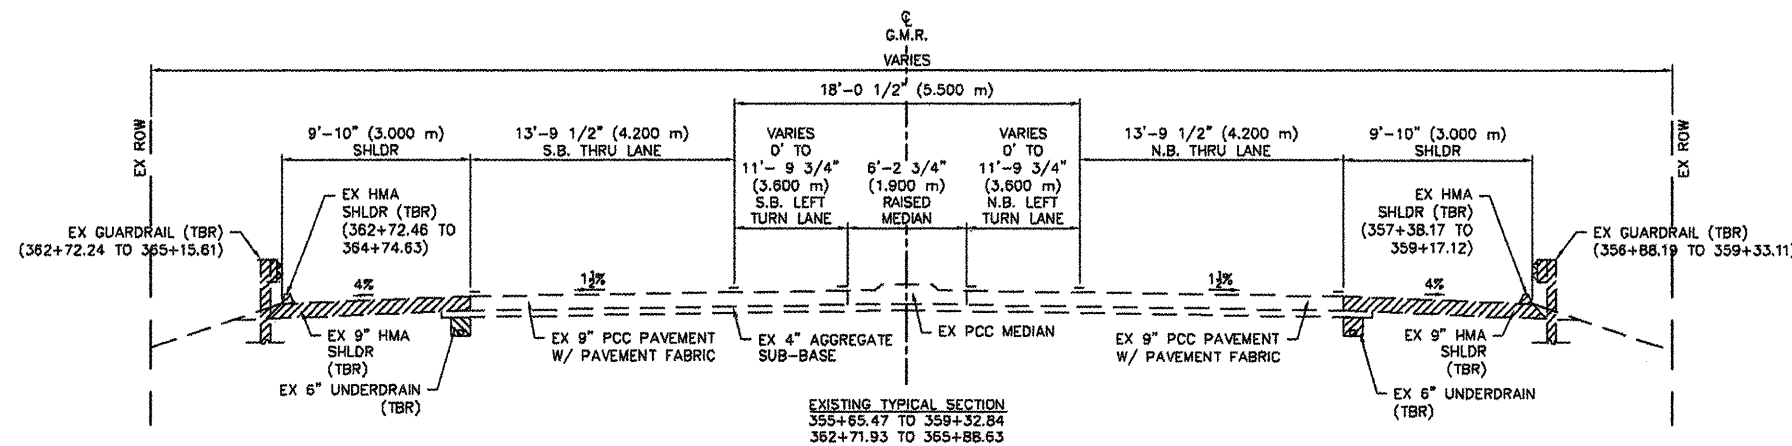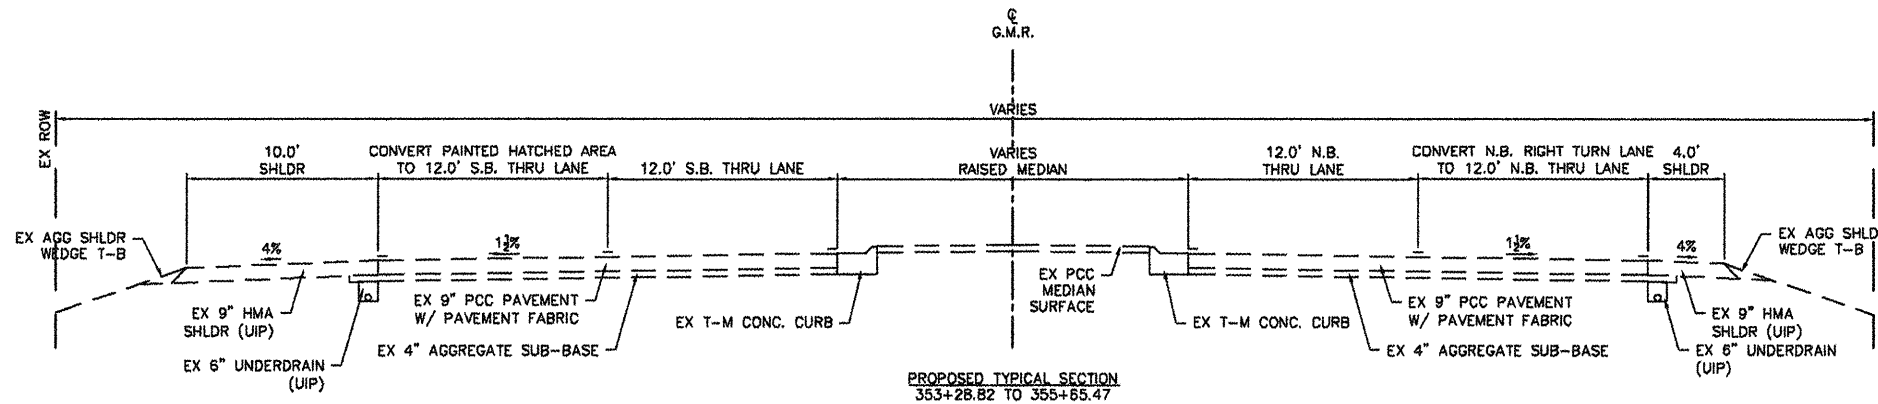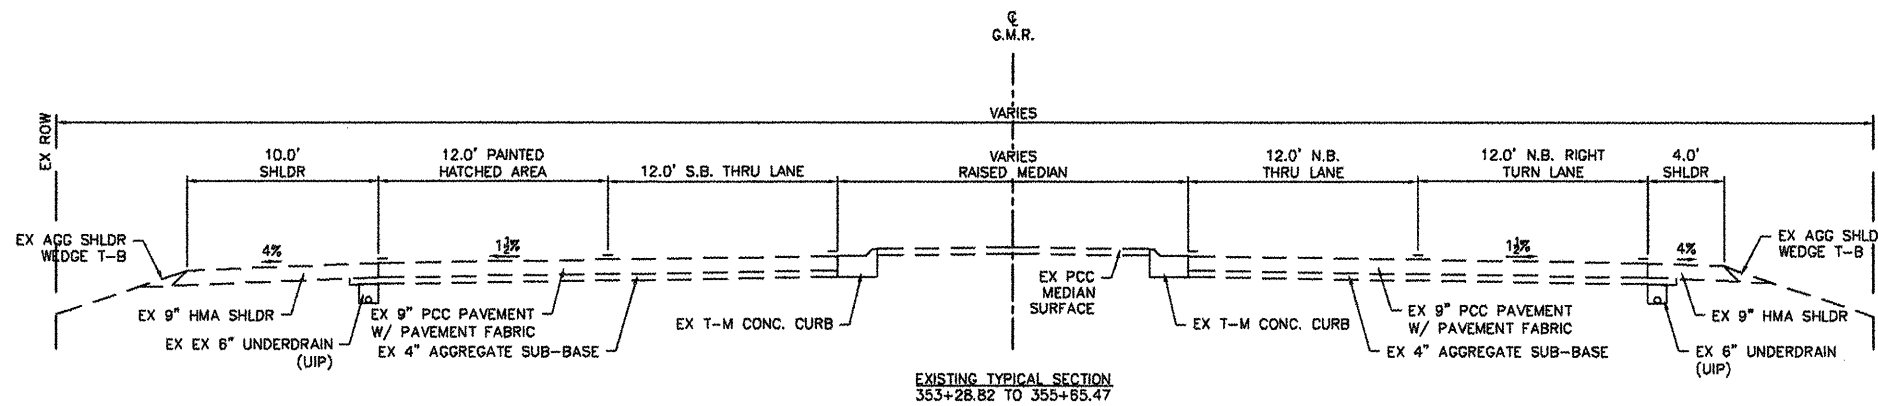

MIXTURE REQUIREMENT CHART

MIXTURE USE	SHLDR 9"
ACPG	PG 58-22
RAP% (MAX)	30%
DESIGN AIR VOIDS	2.0% @ N ₉₀
MIX COMPOSITION (GRADATION MIXTURE)	
FRICION AGG	BAM

* TOP LIFT OF SHOULDER - DESIGN THIS MIX AT 2.0% VOIDS AND ADD ASPHALT TO REDUCE VOIDS TO 1.5%

F.A.U. RTE.	SECTION	COUNTY
91TD	08-00333-12-PW	ST. CLAIR
ILLINOIS	CONTRACT NO. 97492	

*LONGITUDINAL CONSTRUCTION JOINTS SHALL BE CONSTRUCTED PER STANDARD 42001 AND THE COST OF WHICH SHALL BE INCLUDED IN PAY ITEM PCC PAVEMENT 9" PER SECTION 420 OF THE STANDARD SPECIFICATIONS