

Job No. 088-09  
Scale: 1"=5'  
Drawn by: BEC  
Design by: BEC  
Approved by: CMB  
File Name: Shiloh Plans

ISSUE RECORD

DATE: FSR# 4/20/12

Corporate Engineering Certificate # 000381



CIVIL ENGINEER  
4/20/12






**CBB** Crawford, Bunte, Brammeyer  
Traffic and Transportation Engineers  
St. Louis, Missouri/Glen Carbon, Illinois  
314-878-6644 618-656-2612  
Fax: 314-878-5876 E-Mail: cbb@cbbtraffic.com

TYPICAL SECTIONS

N. GREEN MOUNT ROAD & I-64  
E.B. RAMP, W.B. RAMP &  
REGENCY PARK/PIERCE BLVD  
SHILOH, ILLINOIS

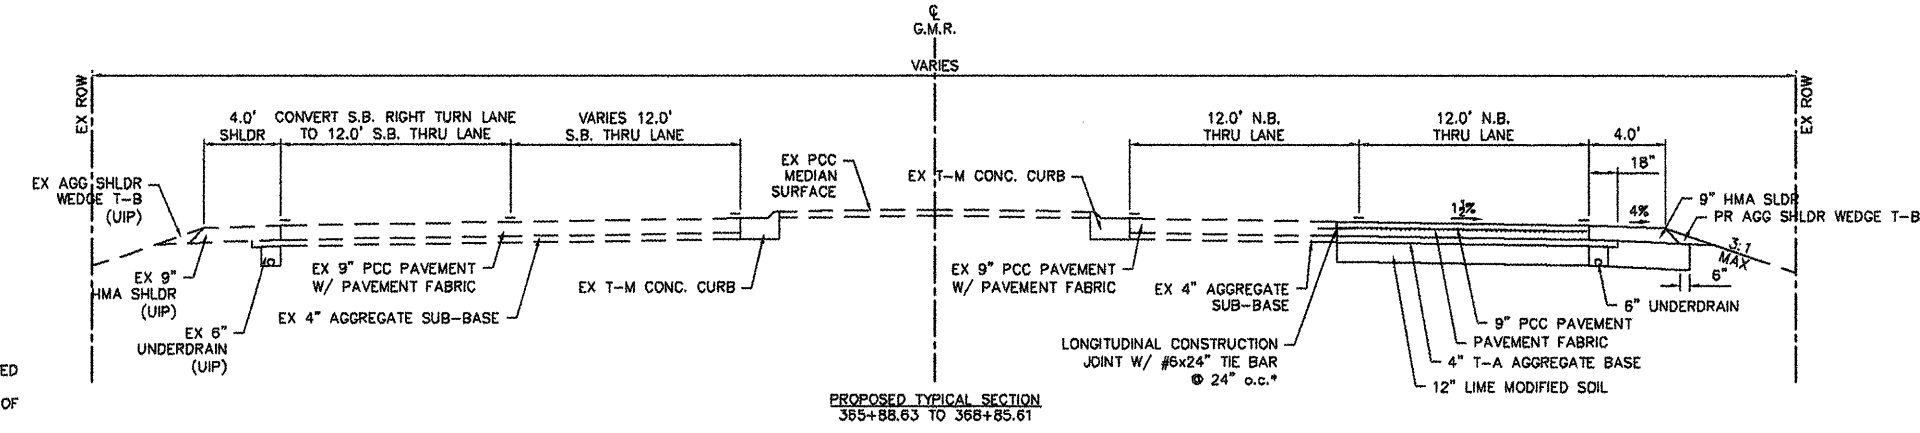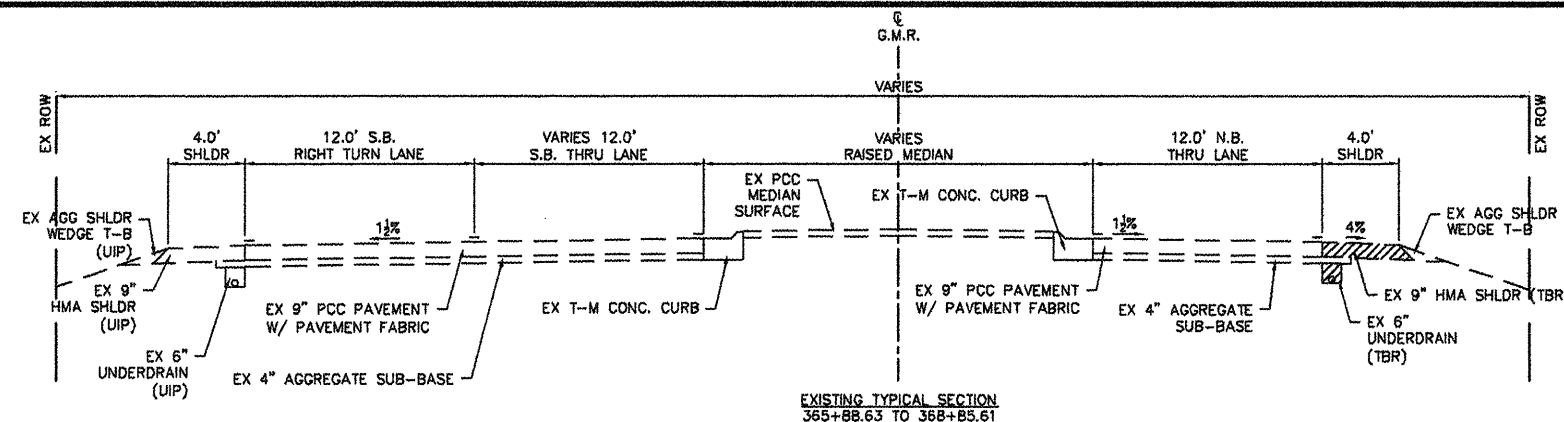

\* LONGITUDINAL CONSTRUCTION JOINTS SHALL BE CONSTRUCTED PER STANDARD 420001 AND THE COST OF WHICH SHALL BE INCLUDED IN PAY ITEM PCC PAVEMENT 9" PER SECTION 420 OF THE STANDARD SPECIFICATIONS

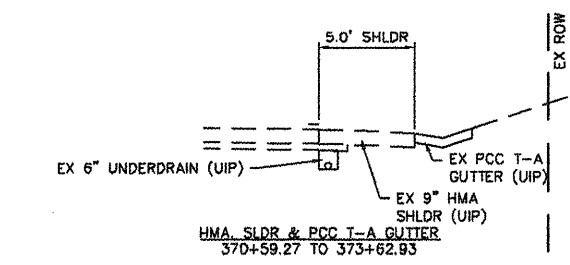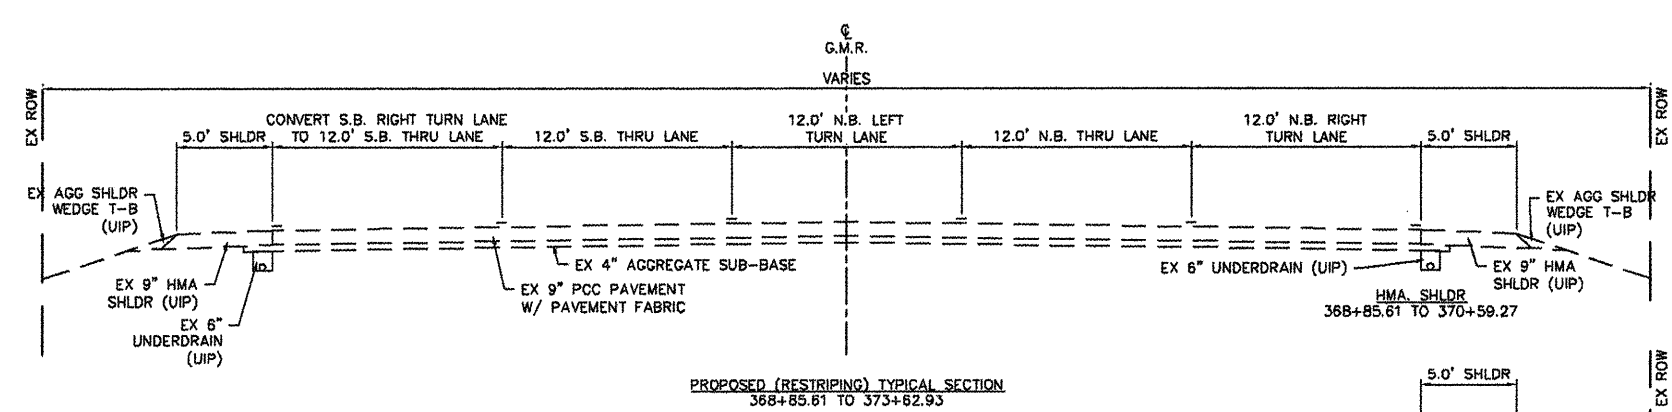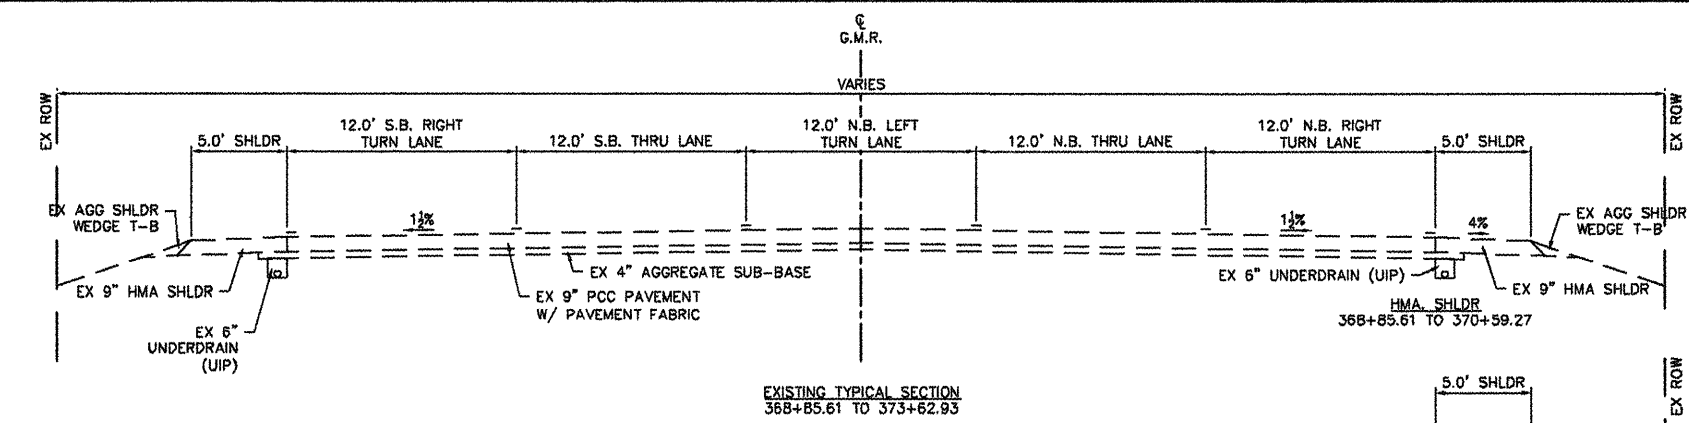

MIXTURE REQUIREMENT CHART	
MIXTURE USE	SHLDR 8"
ACPG	PG 98.22
RAP% (MAX)	30%
DESIGN AIR VOIDS	2.0% @ N <sub>10</sub>
MIX COMPOSITION (GRADATION MIXTURE)	BAM
FRICION AGG	BAM

\* TOP LIFT OF SHOULDER - DESIGN THIS MIX AT 2.0% VOIDS AND ADD ASPHALT TO REDUCE VOIDS TO 1.5%

F.A.U. RTE.	SECTION	COUNTY
917D	08-00333-12-PW	ST. CLAIR
ILLINOIS	CONTRACT NO. 97492	