

Job No. 086-09
 Scale: 1"=20'
 Drawn by: BEC
 Design by: BEC
 Approved by: CMB
 File Name: 810h Plans

ISSUE RECORD

DATE

DATE

Corporate Engineering Certificate # 000381
 CIVIL ENGINEER
 4/2012

CBB
 Crawford, Bunte, Brammeier
 Traffic and Transportation Engineers
 St. Louis, Missouri/Glen Carbon, Illinois
 314-878-6644 618-656-2612
 Fax: 314-878-5876 E-Mail: cbb@cbtraffic.com

PLAN/PROFILE SHEETS
 N. GREEN MOUNT ROAD & I-64
 E.B. RAMP, W.B. RAMP & REGENCY PARK/PIERCE BLVD
 SHILOH, ILLINOIS

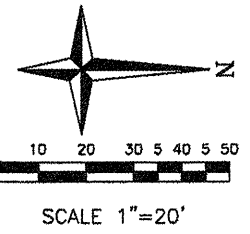


SSA INVESTMENTS LLC
 03-36.0-204-008
 496 REGENCY PARK
 LOT 3 - SHOPPES AT N. GREEN MOUNT


N. GREEN MOUNT CENTRE, LLC
 03-36.0-204-005
 1417 N N. GREEN MOUNT RD
 LOT 2A
 SHOPPES AT N. GREEN MOUNT

N. GREEN MOUNT CENTRE, LLC
 03-36.0-204-004
 1425 N N. GREEN MOUNT RD
 LOT 2
 SHOPPES AT N. GREEN MOUNT

N. GREEN MOUNT CENTRE, LLC
 03-36.0-204-003
 1433 N N. GREEN MOUNT RD
 LOT 1
 SHOPPES AT N. GREEN MOUNT

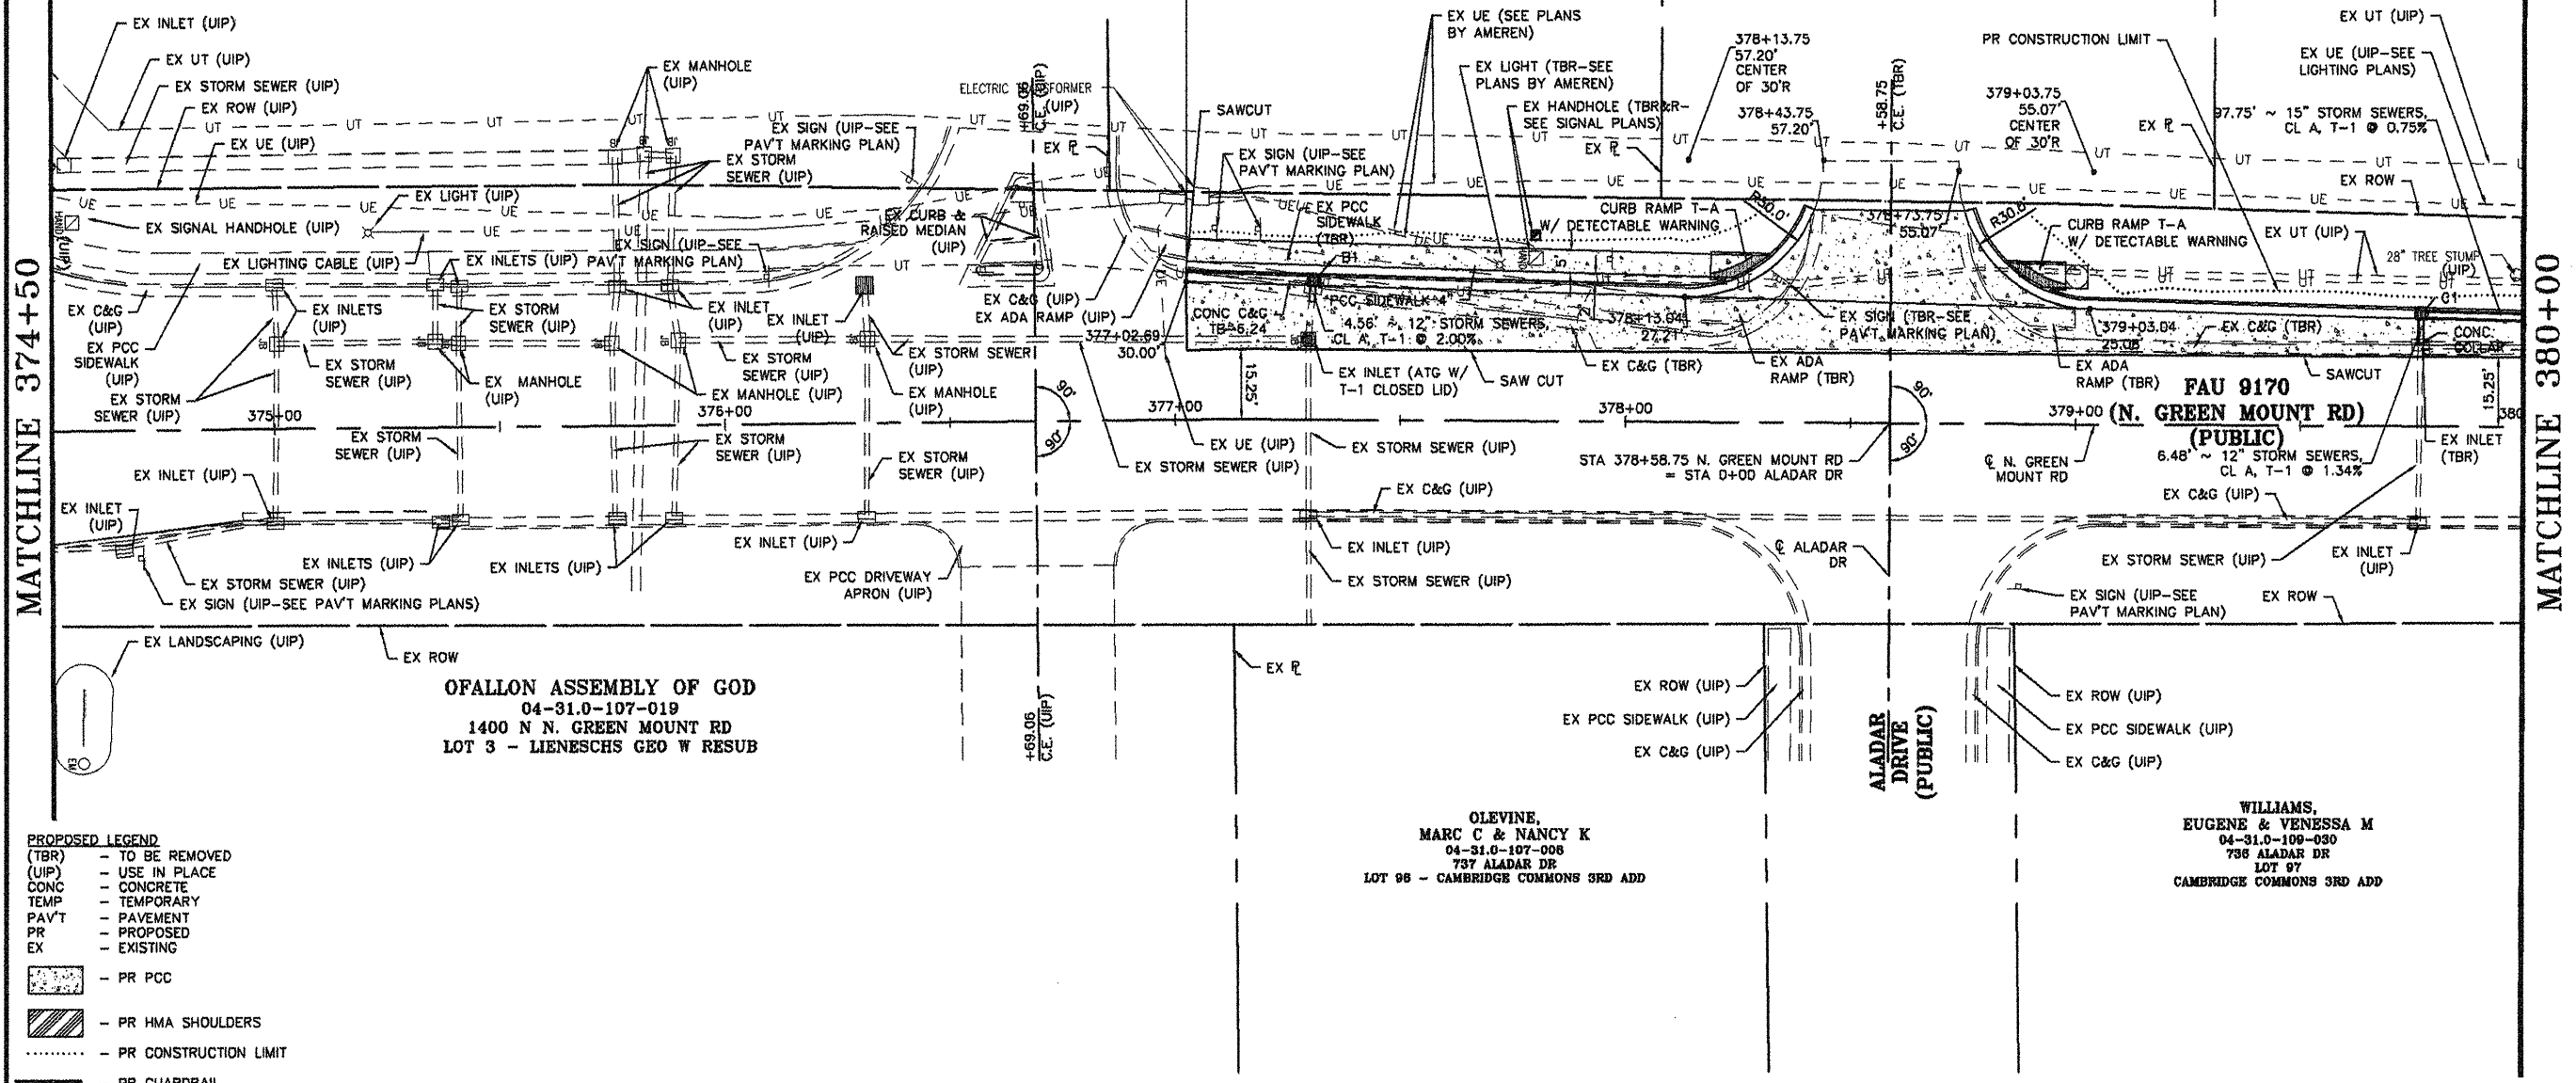

- PROPOSED LEGEND**
- (TBR) - TO BE REMOVED
 - (UIP) - USE IN PLACE
 - CONC - CONCRETE
 - TEMP - TEMPORARY
 - PAVT - PAVEMENT
 - PR - PROPOSED
 - EX - EXISTING
 - [Pattern] - PR PCC
 - [Pattern] - PR HMA SHOULDERS
 - [Dashed Line] - PR CONSTRUCTION LIMIT
 - [Line with Arrow] - PR GUARDRAIL

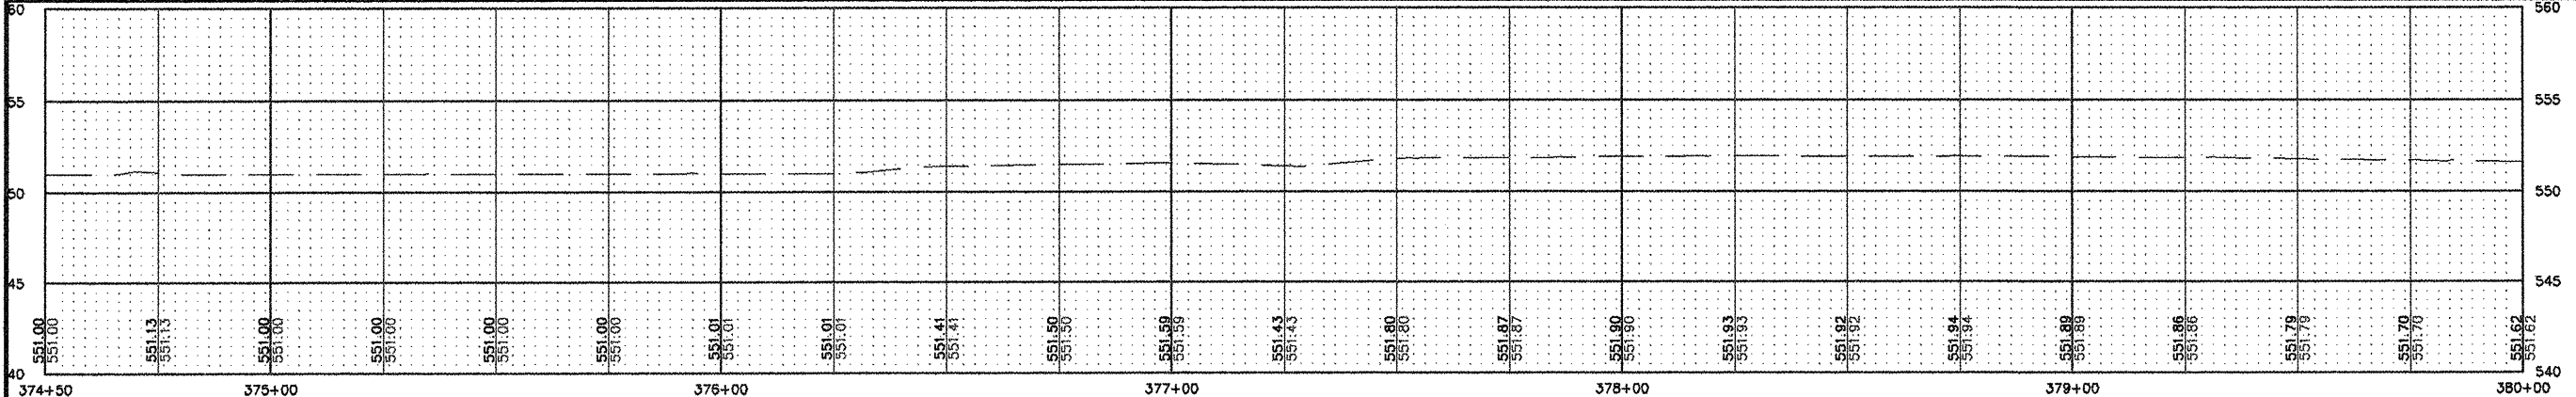

F.A.U. RTE.	SECTION	COUNTY
917D	08-00333-12-PW	ST. CLAIR
ILLINOIS	CONTRACT NO. 97492	