

Job No. 088-09  
Scale: 1"=10'  
Drawn by: BEC  
Design by: BEC  
Approved by: CMB  
File Name: 810b Plans

ISSUE RECORD

DATE

FS&E

4/20/12

Corporate Engineering Certificate # 000881





CRAWFORD, BUNTE, BRAMMEIER  
TRAFFIC AND TRANSPORTATION ENGINEERS  
CIVIL ENGINEER  
4/20/12




**CBB** Crawford, Bunte, Brammeier  
Traffic and Transportation Engineers  
St. Louis, Missouri/Glen Carbon, Illinois  
314-878-6644 618-656-2612  
Fax: 314-878-5876 E-Mail: cbb@cbbtraffic.com

ISLAND MODIFICATION  
DETAILS

N. GREEN MOUNT ROAD & I-64  
E.B. RAMP, W.B. RAMP &  
REGENCY PARK/PIERCE BLVD  
SHILOH, ILLINOIS

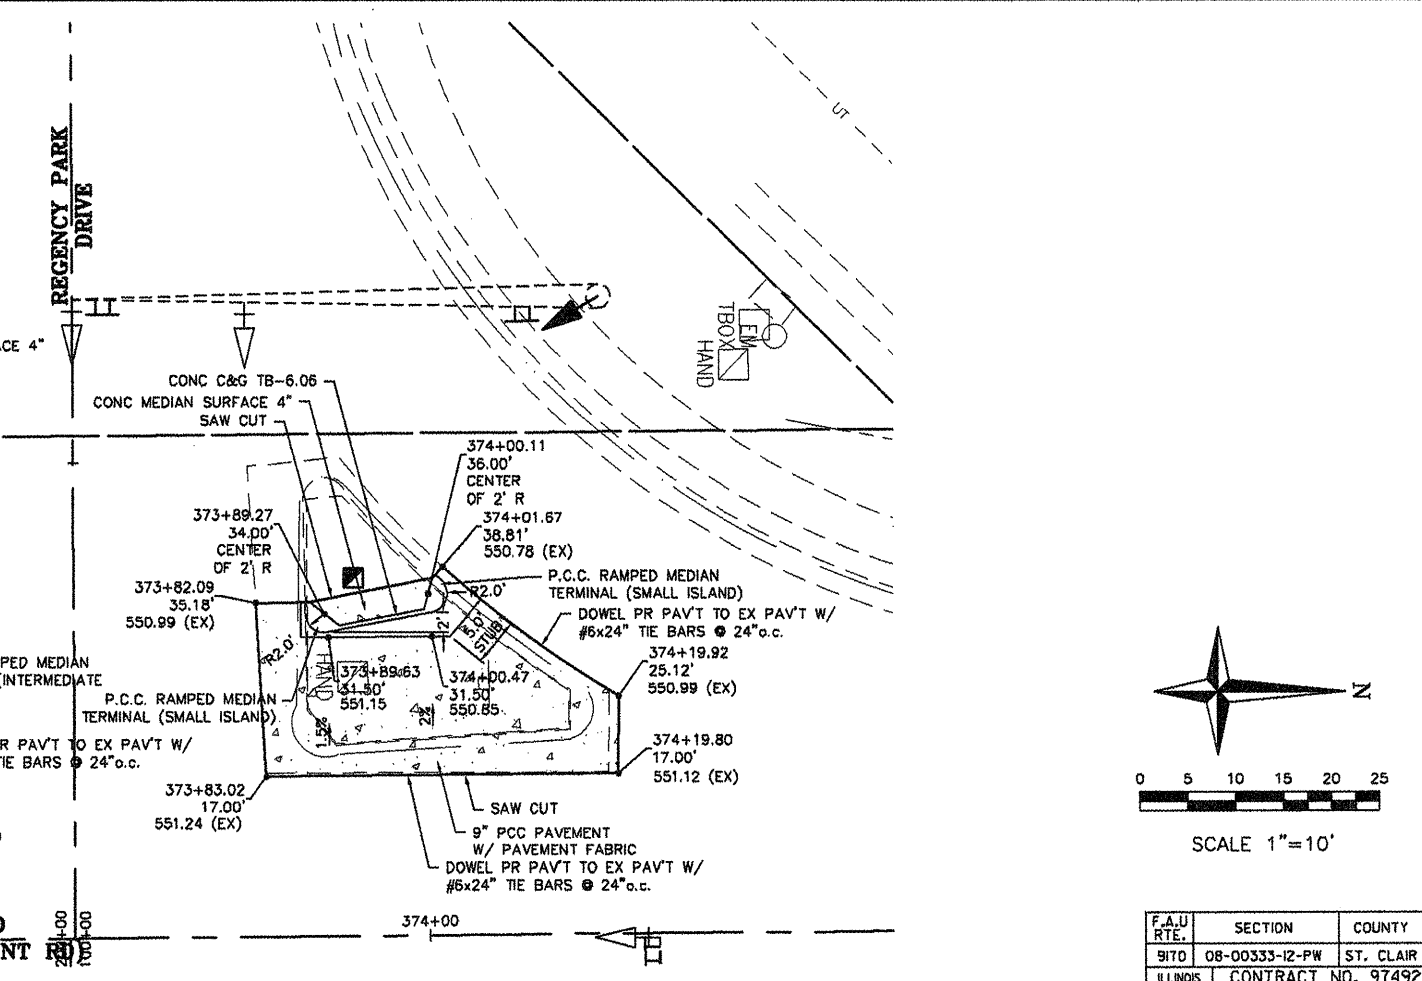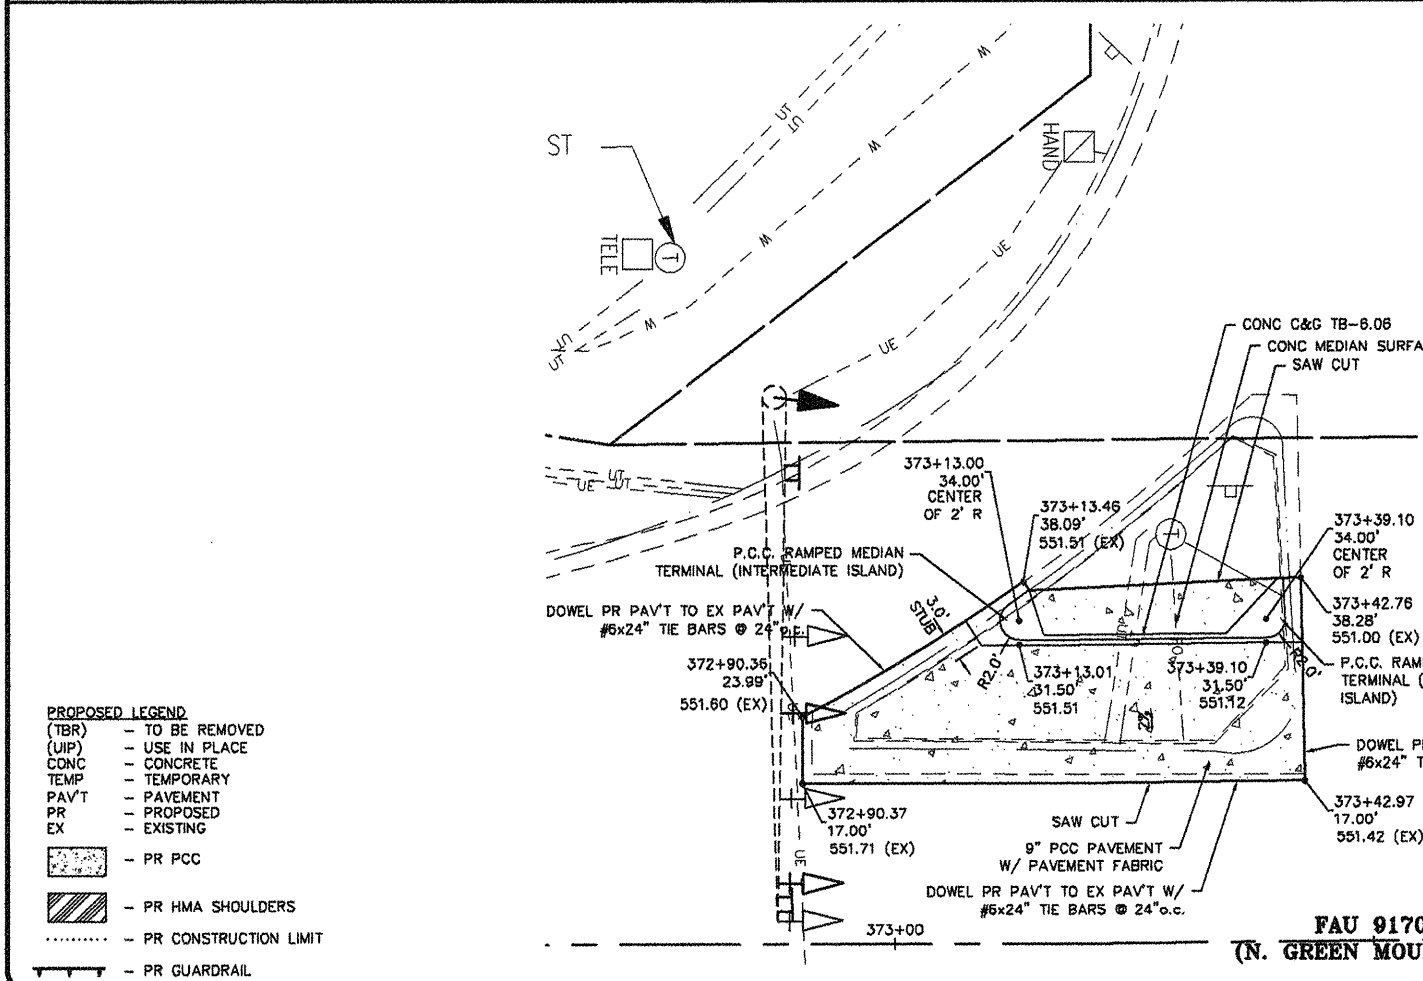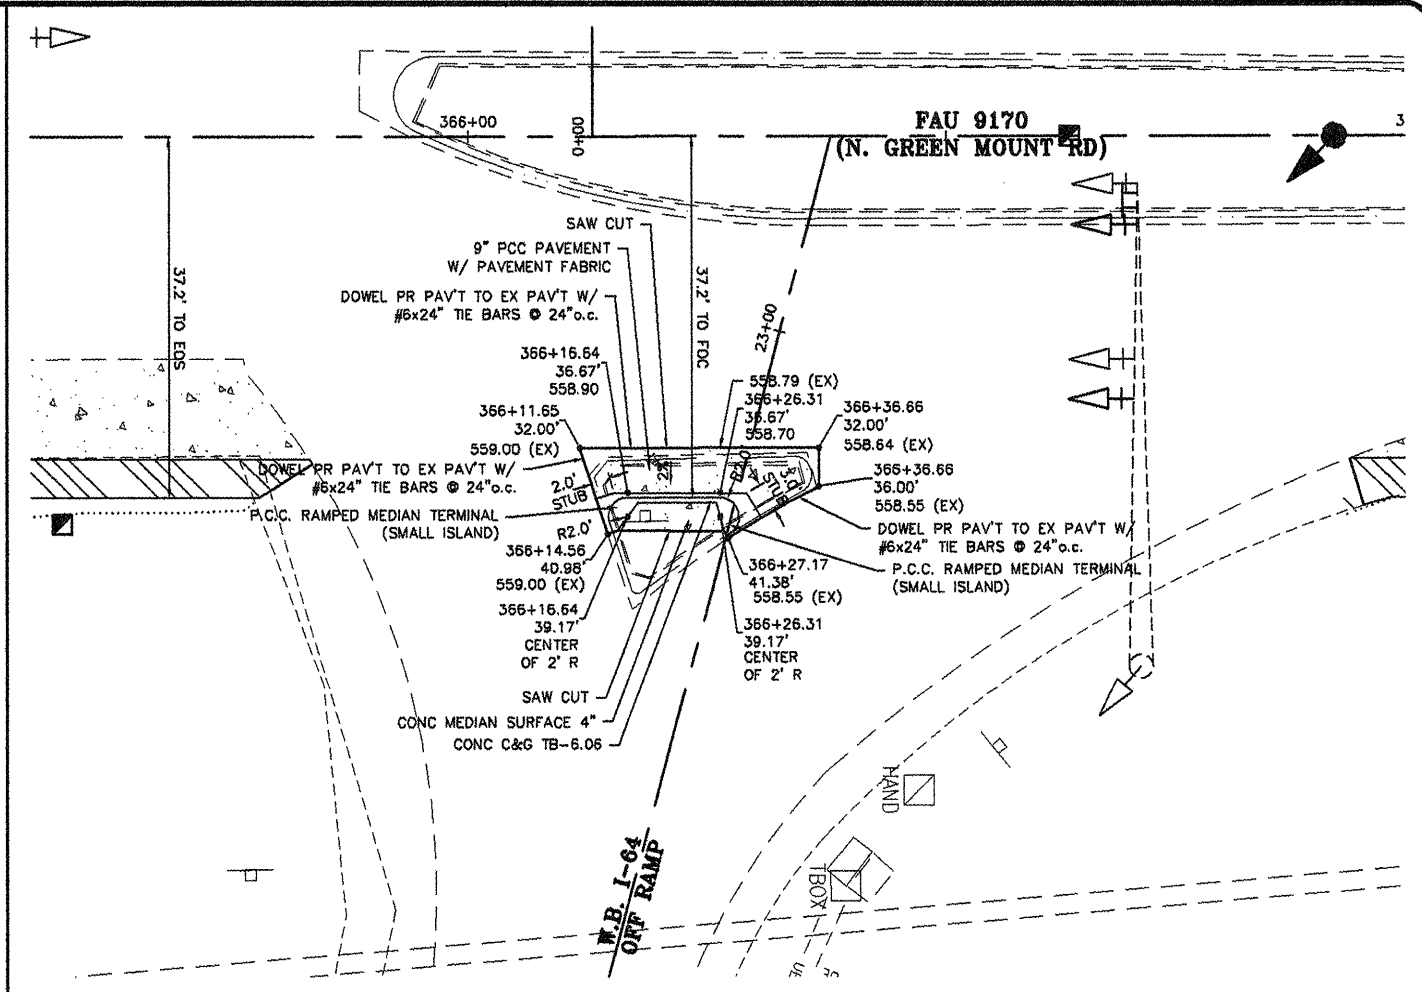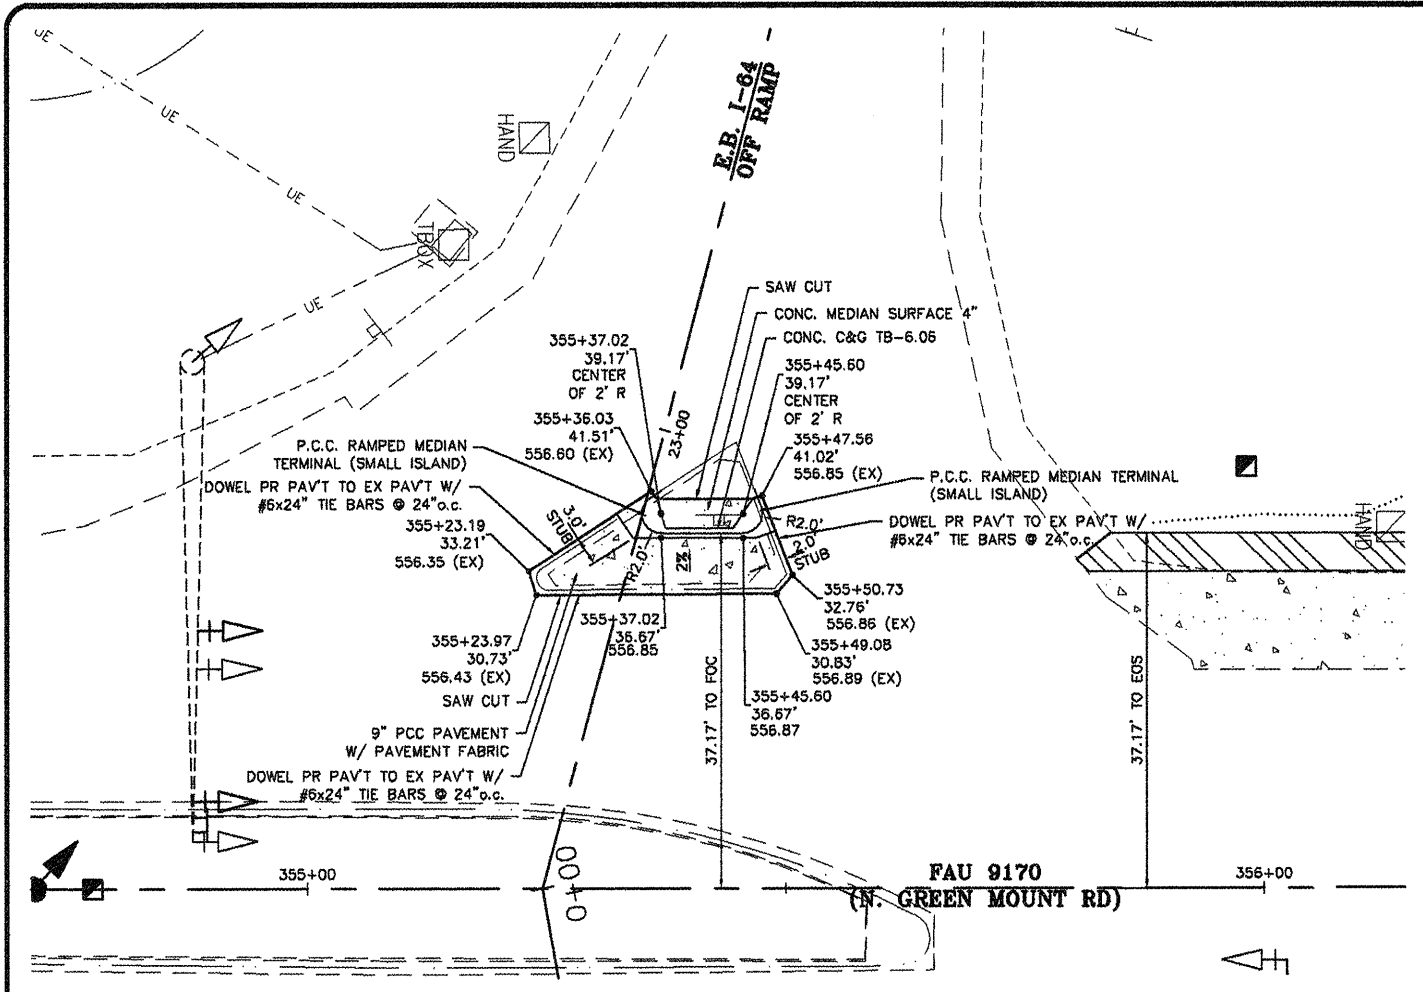

- PROPOSED LEGEND**
- (TBR) - TO BE REMOVED
  - (IIP) - USE IN PLACE
  - CDNC - CONCRETE
  - TEMP - TEMPORARY
  - PAVT - PAVEMENT
  - PR - PROPOSED
  - EX - EXISTING
- PR PCC
  - PR HMA SHOULDERS
  - PR CONSTRUCTION LIMIT
  - PR GUARDRAIL

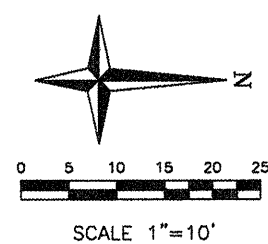

F.A.U. RTE.	SECTION	COUNTY
9170	08-00333-12-PW	ST. CLAIR
ILLINOIS	CONTRACT NO. 97492	