

Job No. 088-09
Scale: 1"=20'
Drawn by: BEC
Design by: BEC
Approved by: CMB
File Name: Shiloh Plans

ISSUE RECORD
DATE
FRAG 4/26/12



Professional Engineering Certificate # 000381

CIVIL ENGINEER
4/20/12



CBB Crawford, Bunte, Brammeyer
Traffic and Transportation Engineers
St. Louis, Missouri/Glen Carbon, Illinois
314-878-6644 618-656-2612
Fax: 314-878-5876 E-Mail: cbb@cbbtraffic.com

REMOVAL SHEETS
N. GREEN MOUNT ROAD & I-64
E.B. RAMP, W.B. RAMP &
REGENCY PARK/PIERCE BLVD
SHILOH, ILLINOIS

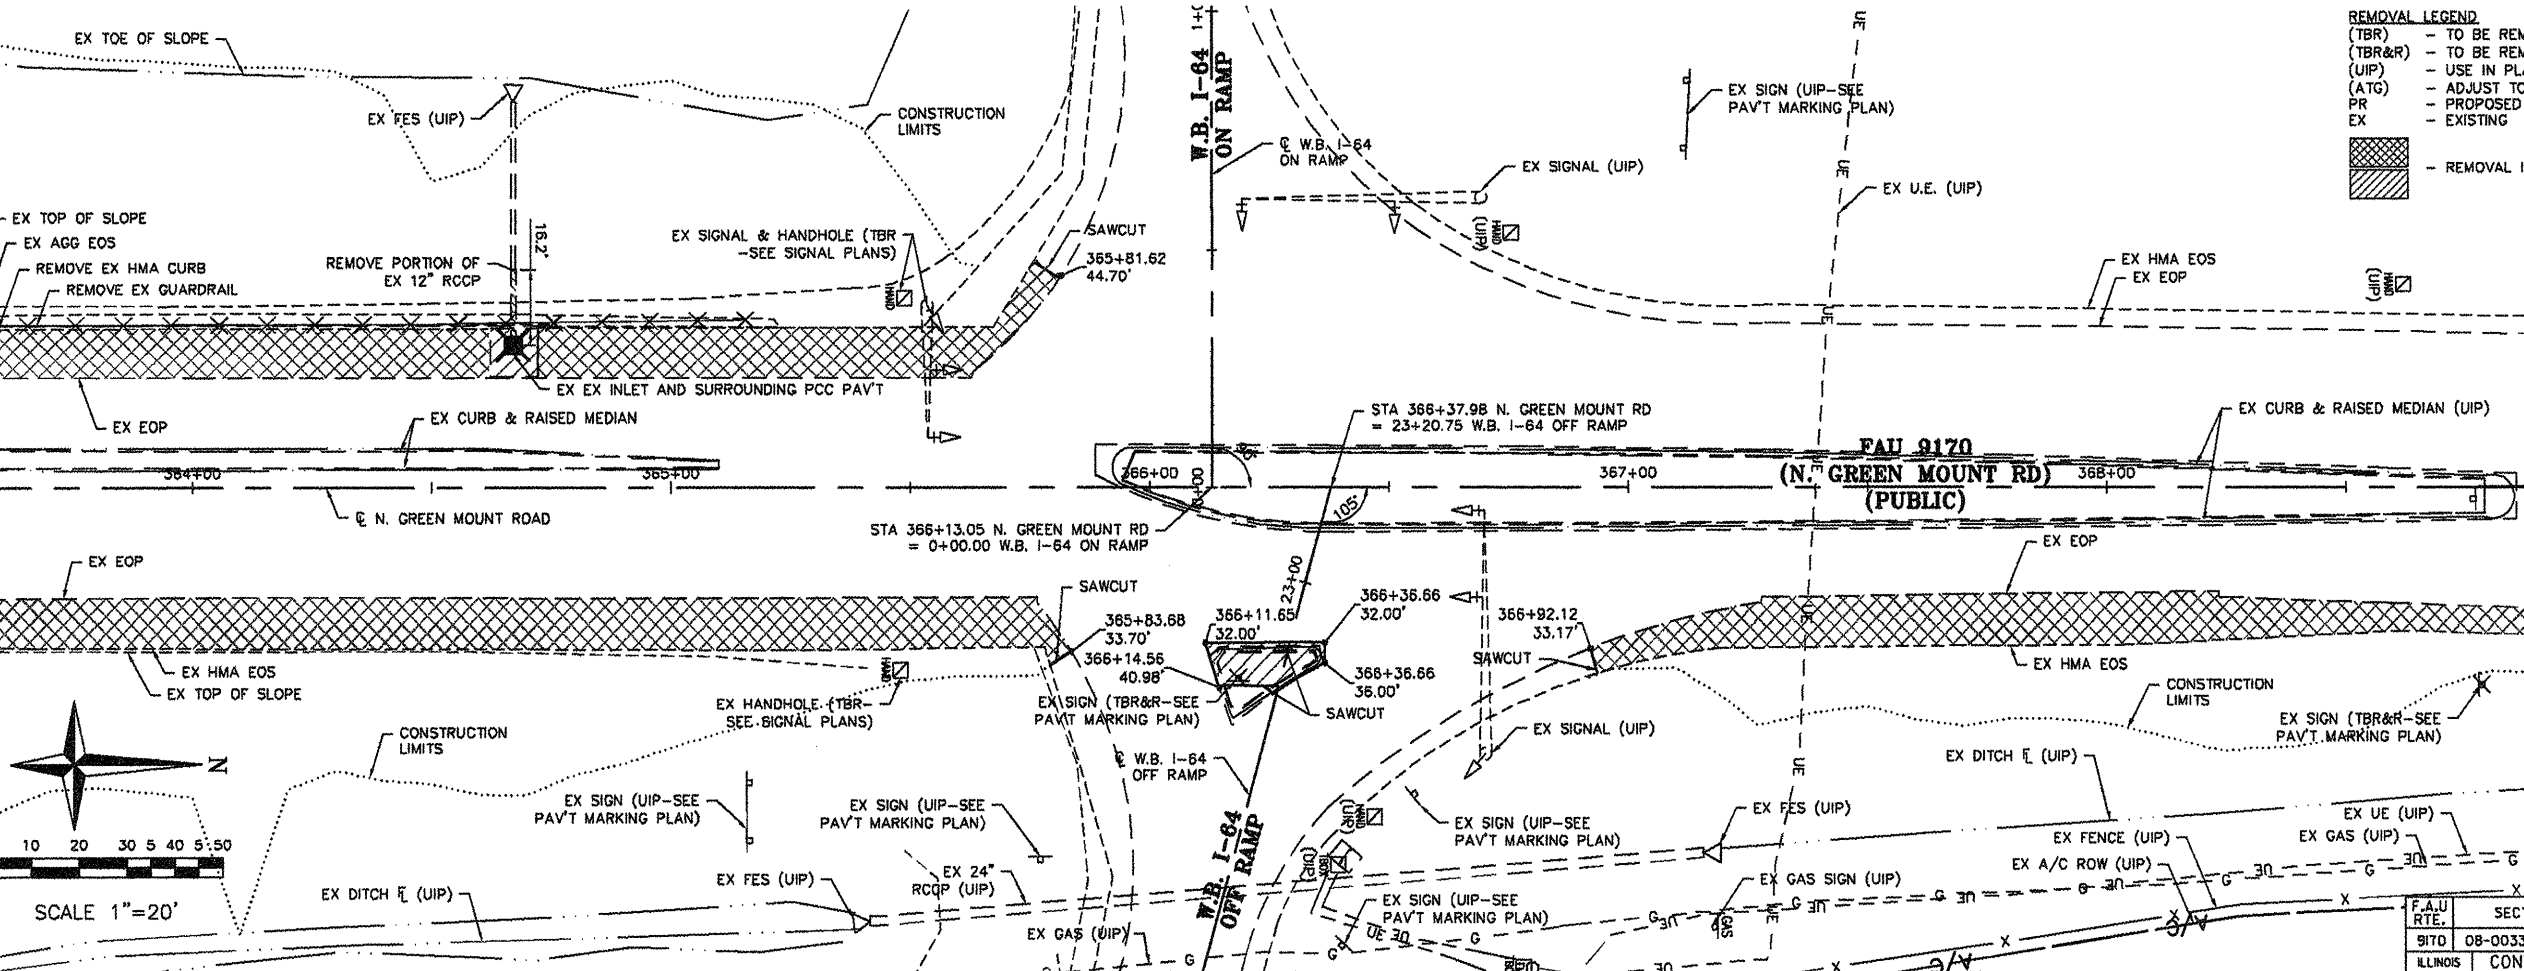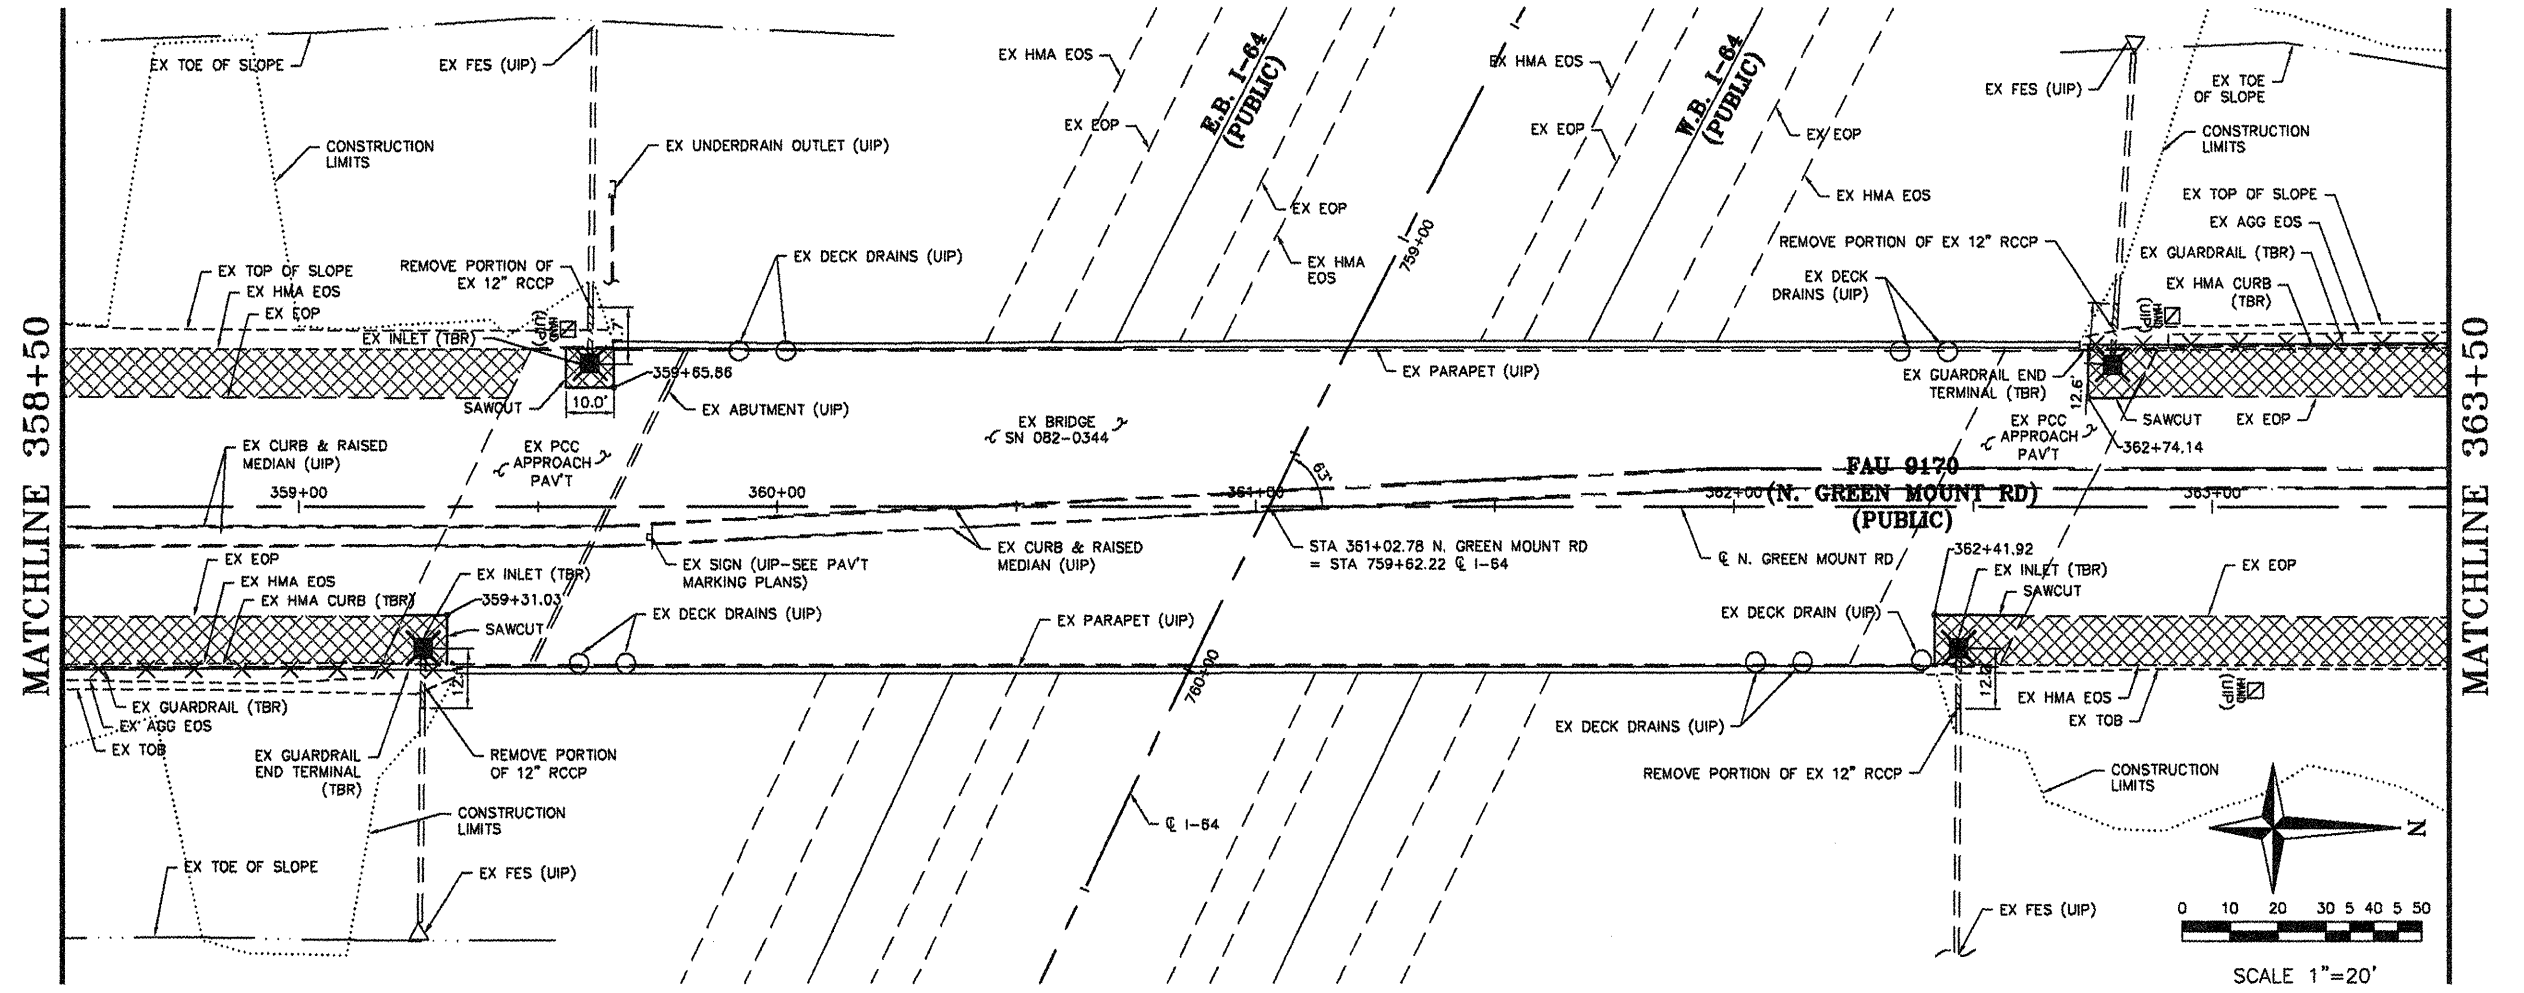

REMOVAL LEGEND
 (TBR) - TO BE REMOVED
 (TBR&R) - TO BE REMOVED & RELOCATED
 (UIP) - USE IN PLACE
 (ATG) - ADJUST TO GRADE
 PR - PROPOSED
 EX - EXISTING
 [Hatched Box] - REMOVAL ITEM

F.A.U. RTE.	SECTION	COUNTY
9170	08-00333-12-PW	ST. CLAIR
ILLINOIS	CONTRACT NO. 97492	