

Job No. 088-09
Scale: 1"=20'
Drawn by: BEC
Design by: BEC
Approved by: CMB
File Name: Shiloh Plans

ISSUE RECORD

DATE	DESCRIPTION
04/20/12	ISSUE FOR 4/20/12

Corporate Engineering Certificate # 000381

CIVIL ENGINEER
4/20/12






CBB Crawford, Bunte, Brammeyer
Traffic and Transportation Engineers
St. Louis, Missouri/Glen Carbon, Illinois
314-878-6644 618-656-2612
Fax: 314-878-5876 E-Mail: cbb@cbbtraffic.com

PAVEMENT MARKING PLAN
N. GREEN MOUNT ROAD & I-64
E.B. RAMP, W.B. RAMP &
REGENCY PARK/PIERCE BLVD
SHILOH, ILLINOIS

- PROPOSED LEGEND**
- (TBR) - TO BE REMOVED
 - (UIP) - USE IN PLACE
 - CONC - CONCRETE
 - TEMP - TEMPORARY
 - PAVT - PAVEMENT
 - PR - PROPOSED
 - EX - EXISTING
- [Pattern] - PR PCC
 - [Pattern] - PR HMA SHOULDERS
 - [Pattern] - PR CONSTRUCTION LIMIT
 - [Symbol] - PR GUARDRAIL

- PAVEMENT MARKING LEGEND**
- SWL - SOLID WHITE LINE
 - SYL - SOLID YELLOW LINE
 - DSY - DOUBLE SOLID YELLOW
 - YSD - YELLOW SKIP DASH
 - WSD - WHITE SKIP DASH
 - WASD - WHITE ABBREVIATED SKIP DASH
 - L&S - LETTER & SYMBOLS

MATCHLINE 380+00

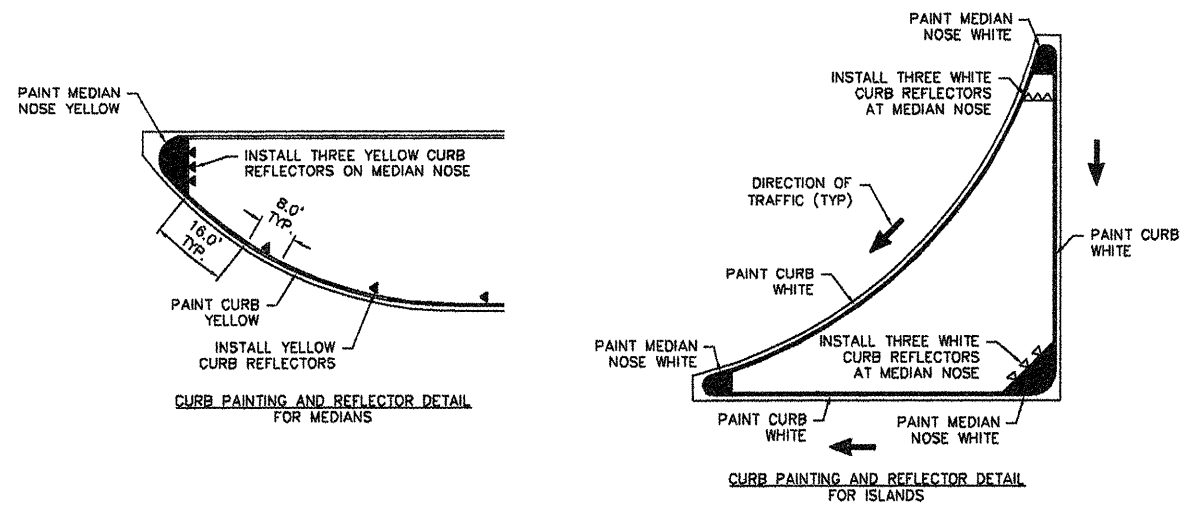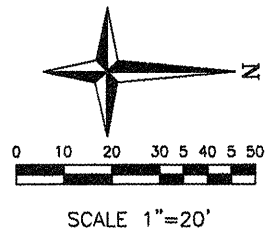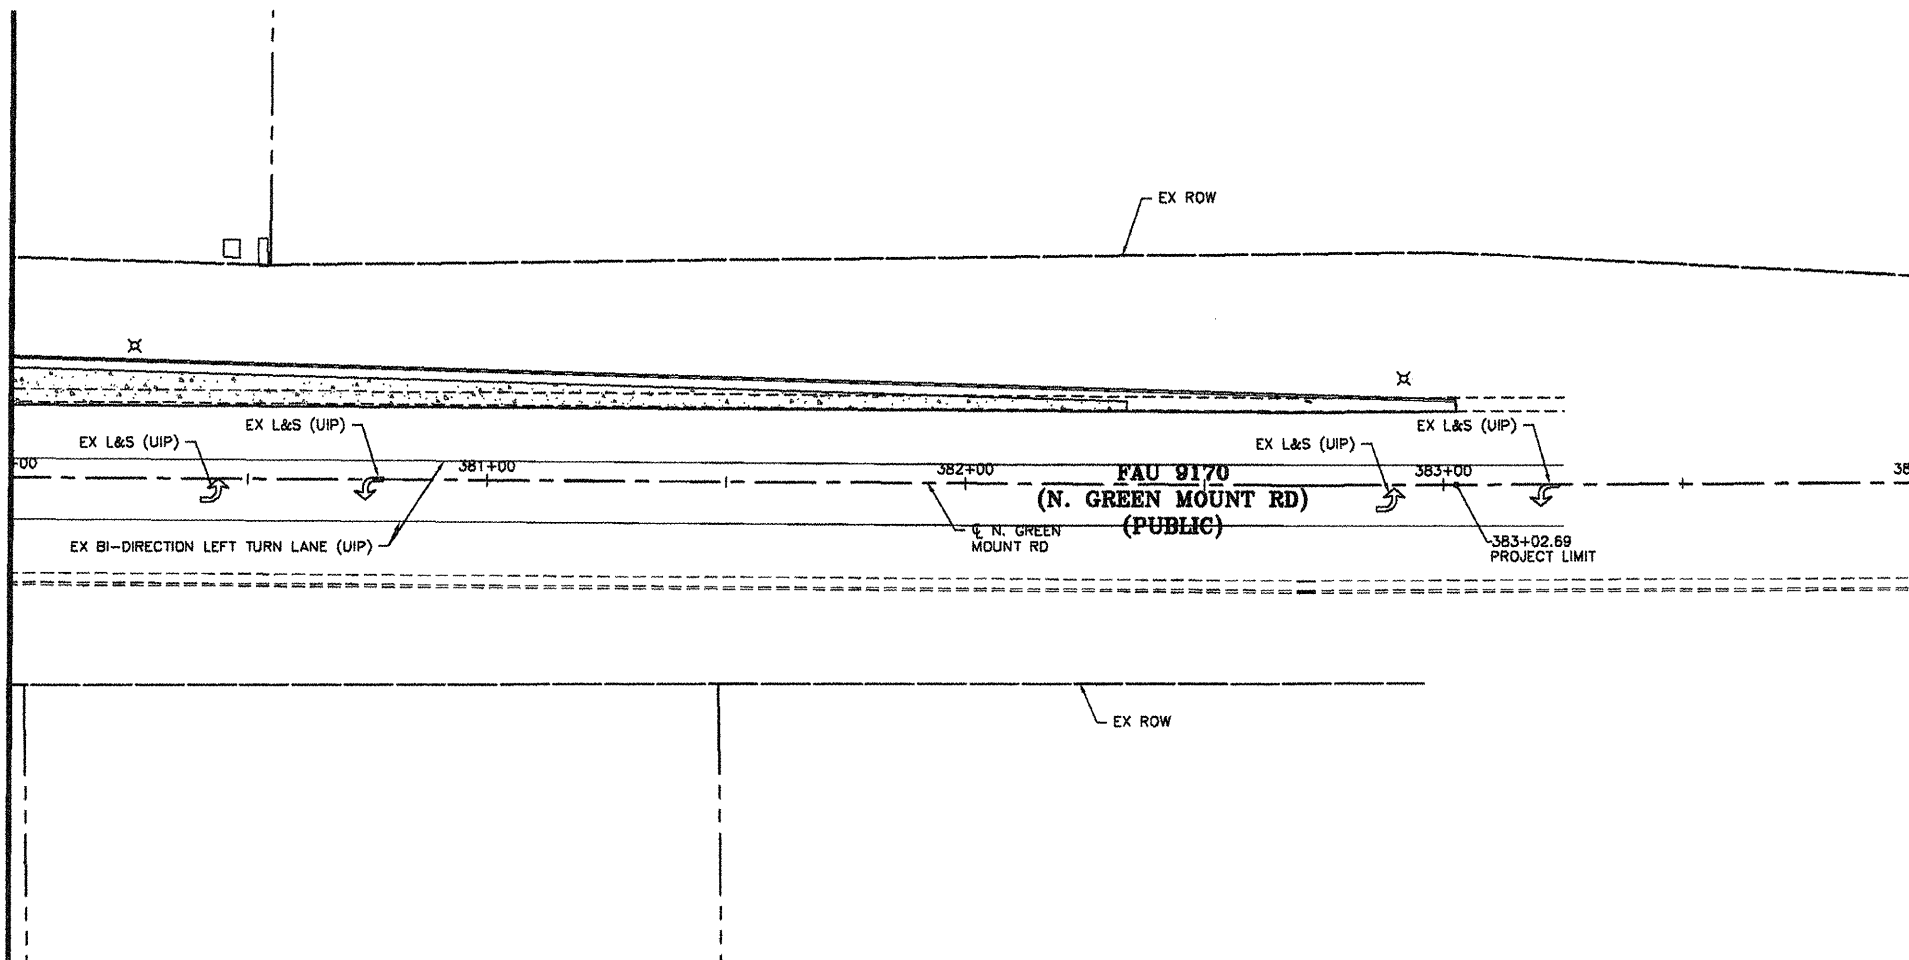

F.A.U. RTE.	SECTION	COUNTY
917D	08-00333-12-PW	ST. CLAIR
ILLINOIS	CONTRACT NO. 97492	