

Job No. 086-09
 Scale: 1"=20'
 Drawn by: BEC
 Design by: BEC
 Approved by: CMB
 File Name: Shiloh Plans

ISSUE RECORD

DATE FSRE 4/20/12

Corporate Engineering Certificate # 000381

CIVIL ENGINEER
 4/20/12





CBB Crawford, Bunte, Brammeyer
 Traffic and Transportation Engineers

St. Louis, Missouri/Glen Carbon, Illinois
 314-878-6644 618-656-2612
 Fax: 314-878-5876 E-Mail: cbb@cbbtraffic.com

TRAFFIC CONTROL PLAN

N. GREEN MOUNT ROAD & I-64
 E.B. RAMP, W.B. RAMP &
 REGENCY PARK/PIERCE BLVD
 SHILOH, ILLINOIS

F.A.U. RTE.	SECTION	COUNTY
91TD	08-00333-12-PW	ST. CLAIR
ILLINOIS	CONTRACT NO. 97492	

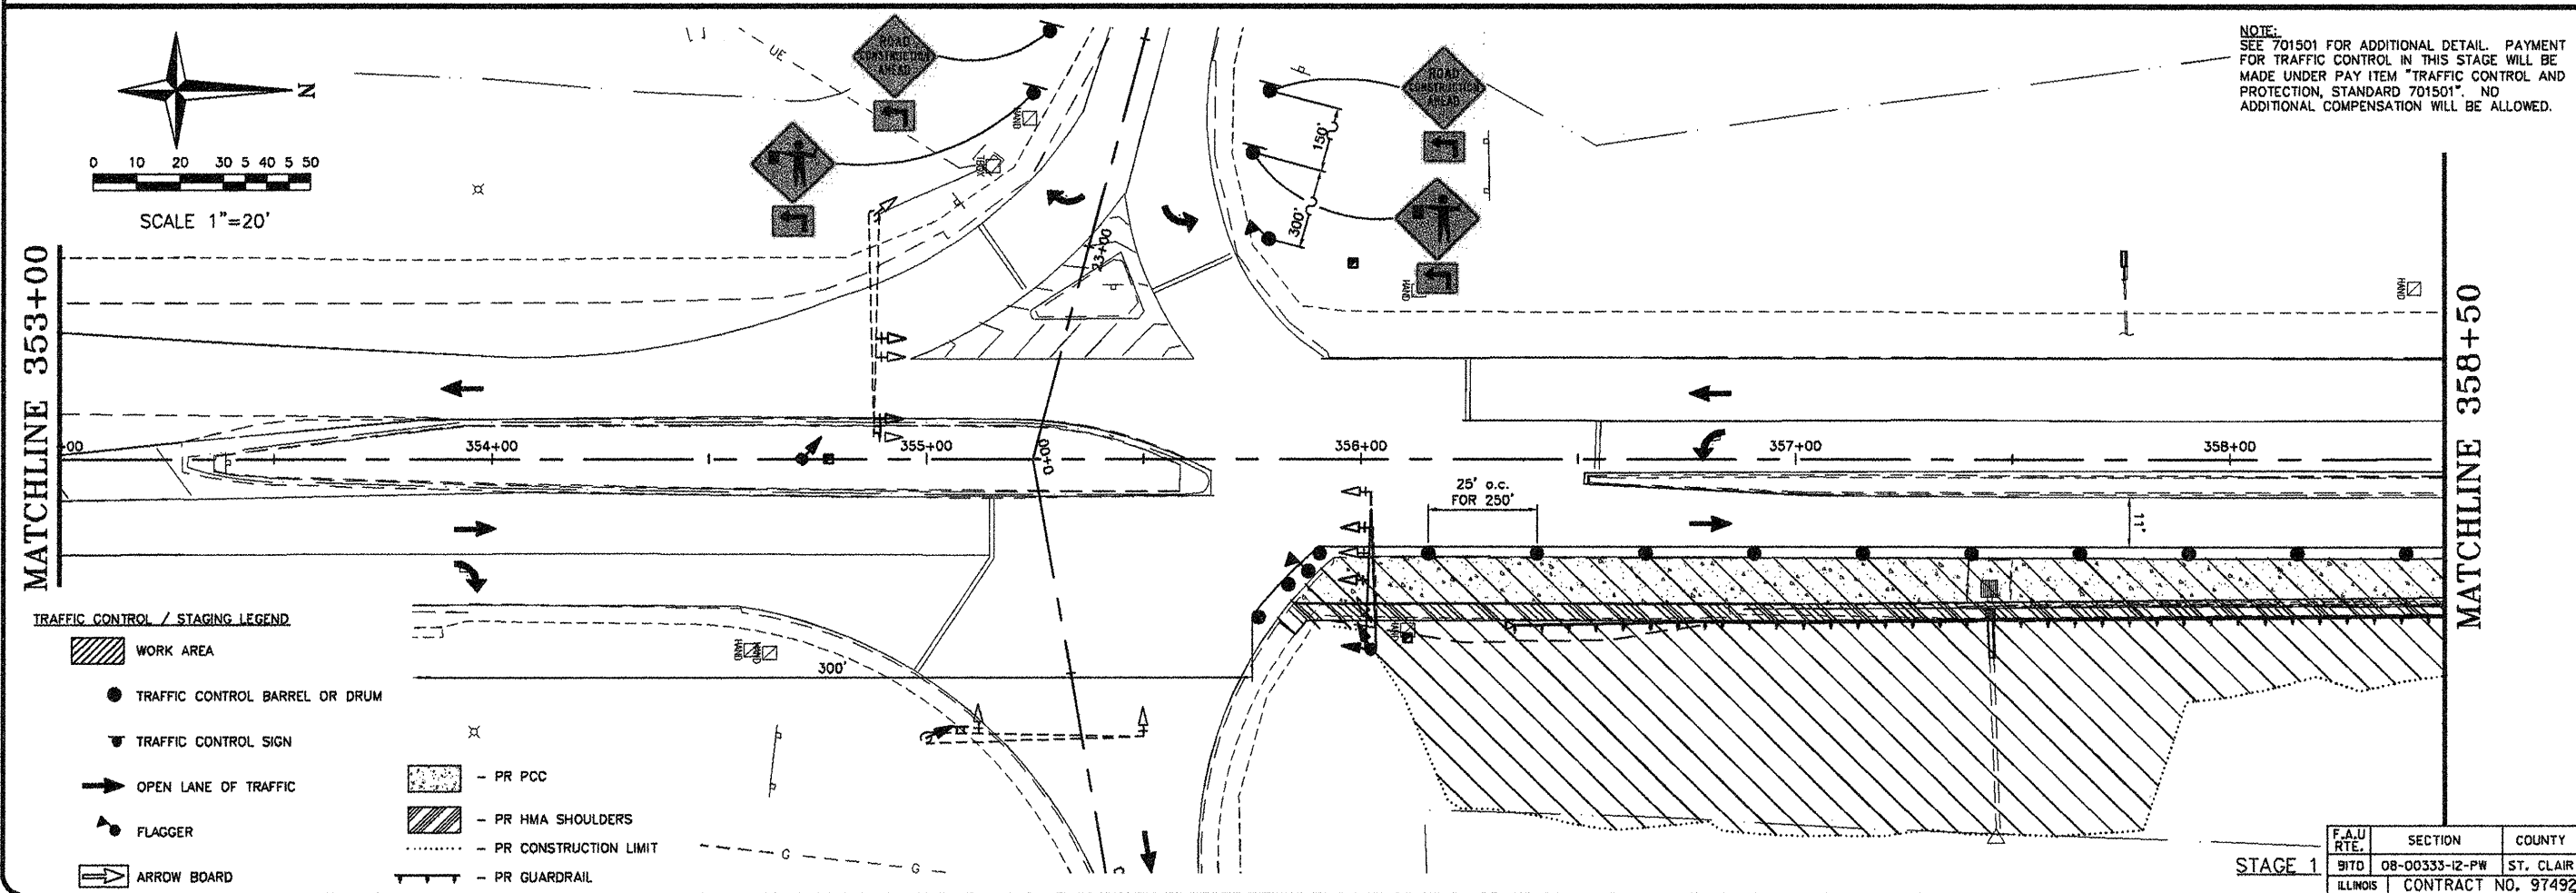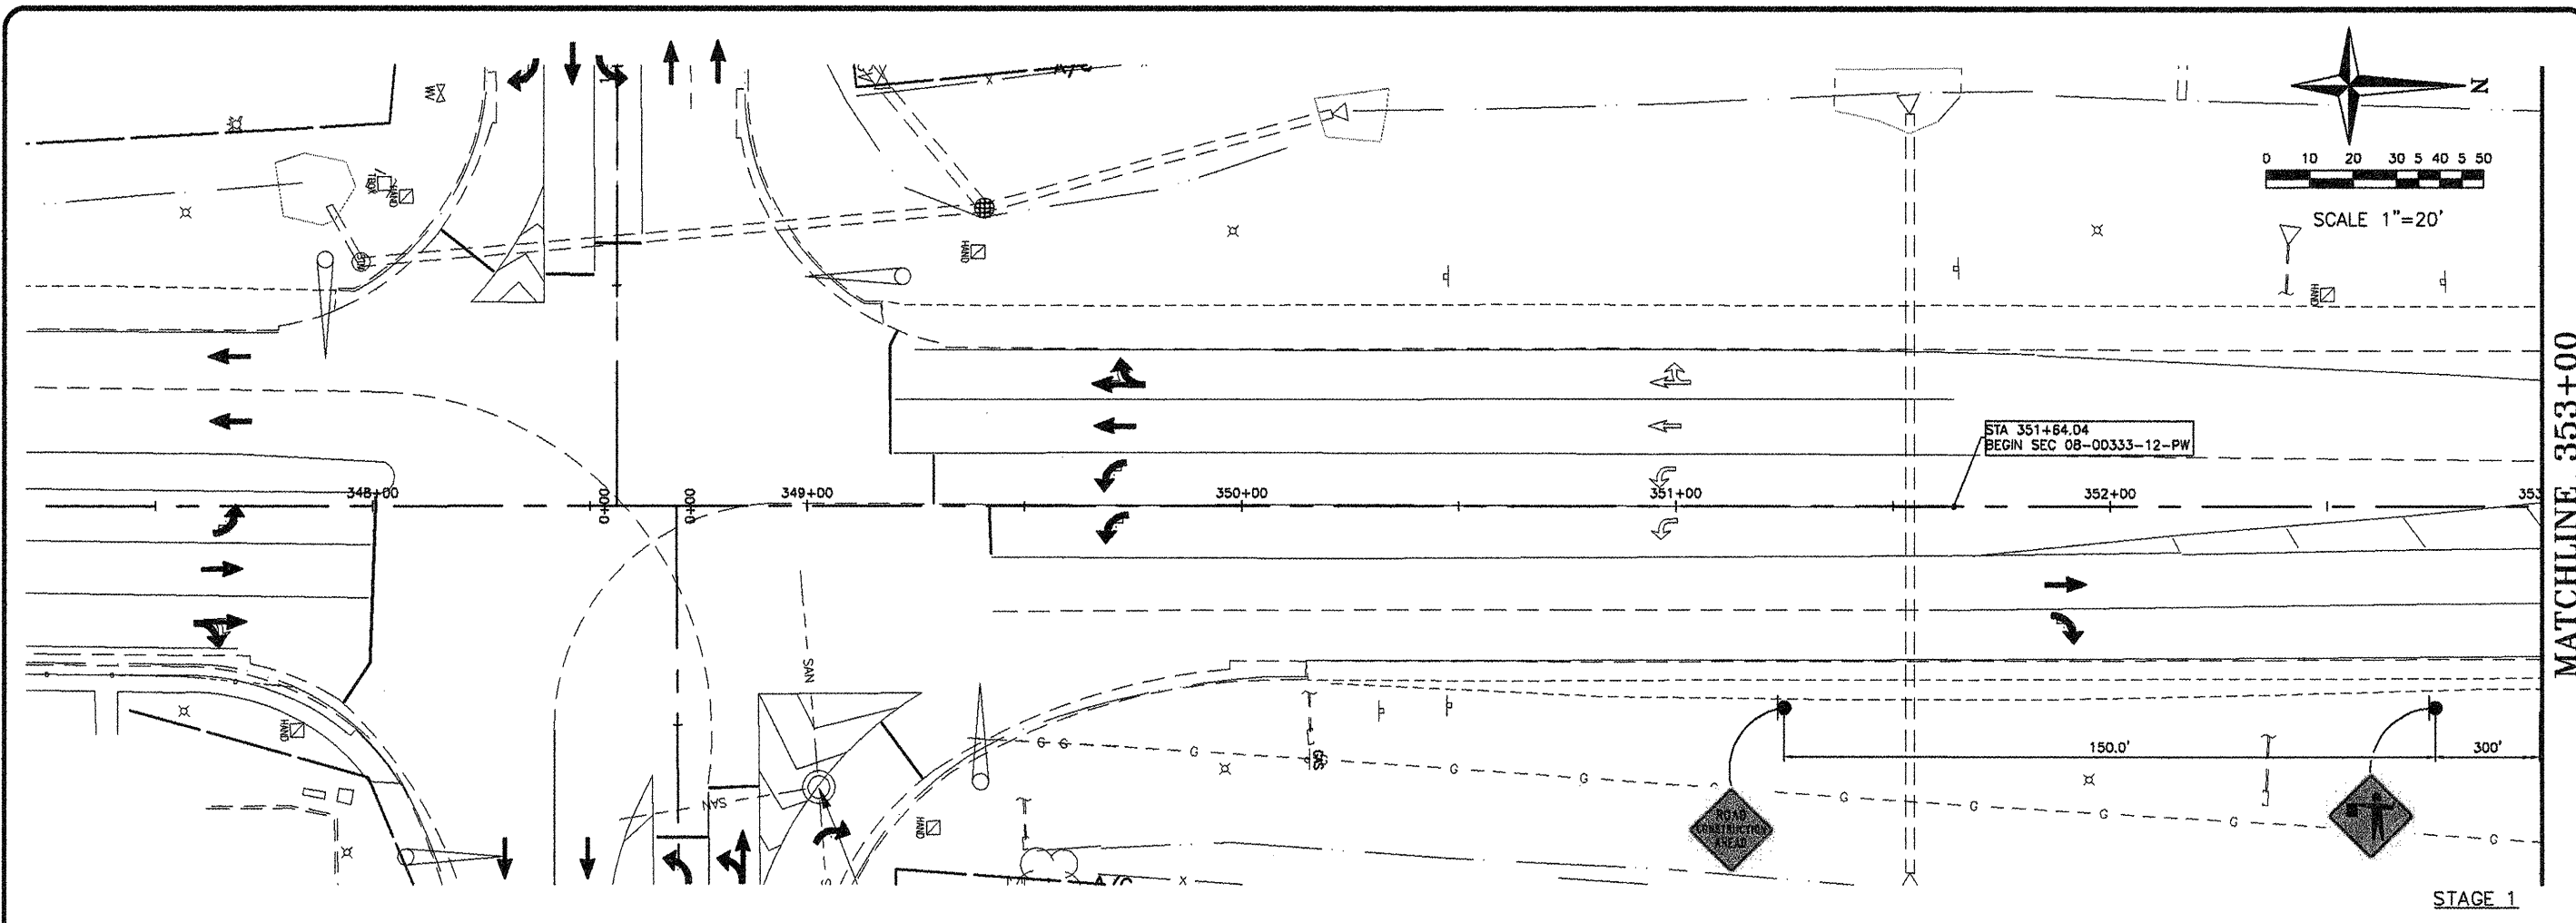

- TRAFFIC CONTROL / STAGING LEGEND
- WORK AREA
 - TRAFFIC CONTROL BARREL OR DRUM
 - TRAFFIC CONTROL SIGN
 - OPEN LANE OF TRAFFIC
 - FLAGGER
 - ARROW BOARD
 - PR PCC
 - PR HMA SHOULDERS
 - PR CONSTRUCTION LIMIT
 - PR GUARDRAIL