


SHEET NO.

51 OF 55

Job No. 066-09
 Scale: 1" = 10'
 Drawn by: BEC
 Design by: BEC
 Approved by: CMB
 File Name: Shiloh Plans

ISSUE RECORD

DATE FSSE 4/20/12




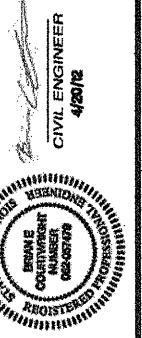


Crawford, Bunte, Brammeler
 Traffic and Transportation Engineers
 St. Louis, Missouri/Glen Carbon, Illinois
 314-878-6644 618-656-2612
 Fax: 314-878-5876 E-Mail: cbb@cbbright.com

CROSS SECTIONS

N. GREEN MOUNT ROAD & I-64

E.B. RAMP, W.B. RAMP &
 REGENCY PARK/PIERCE BLVD
 SHILOH, ILLINOIS

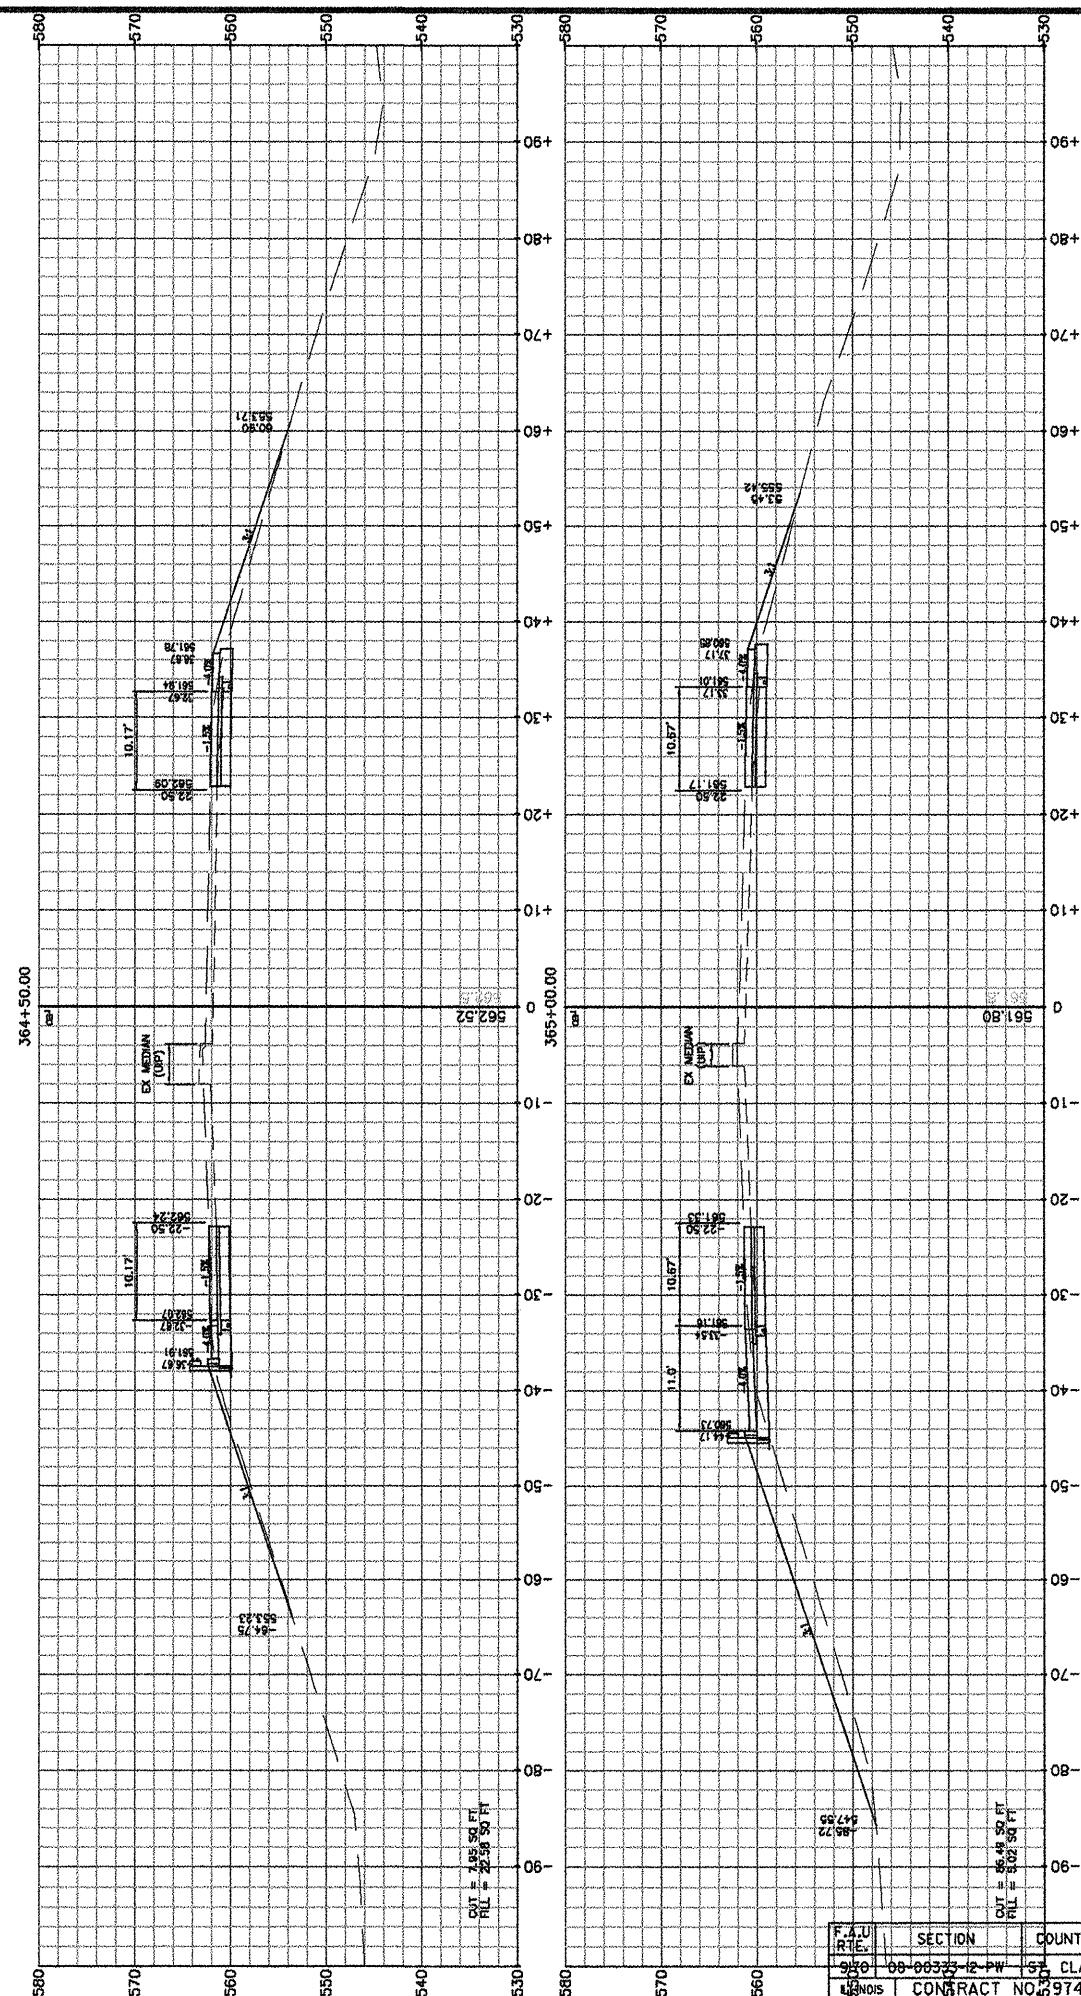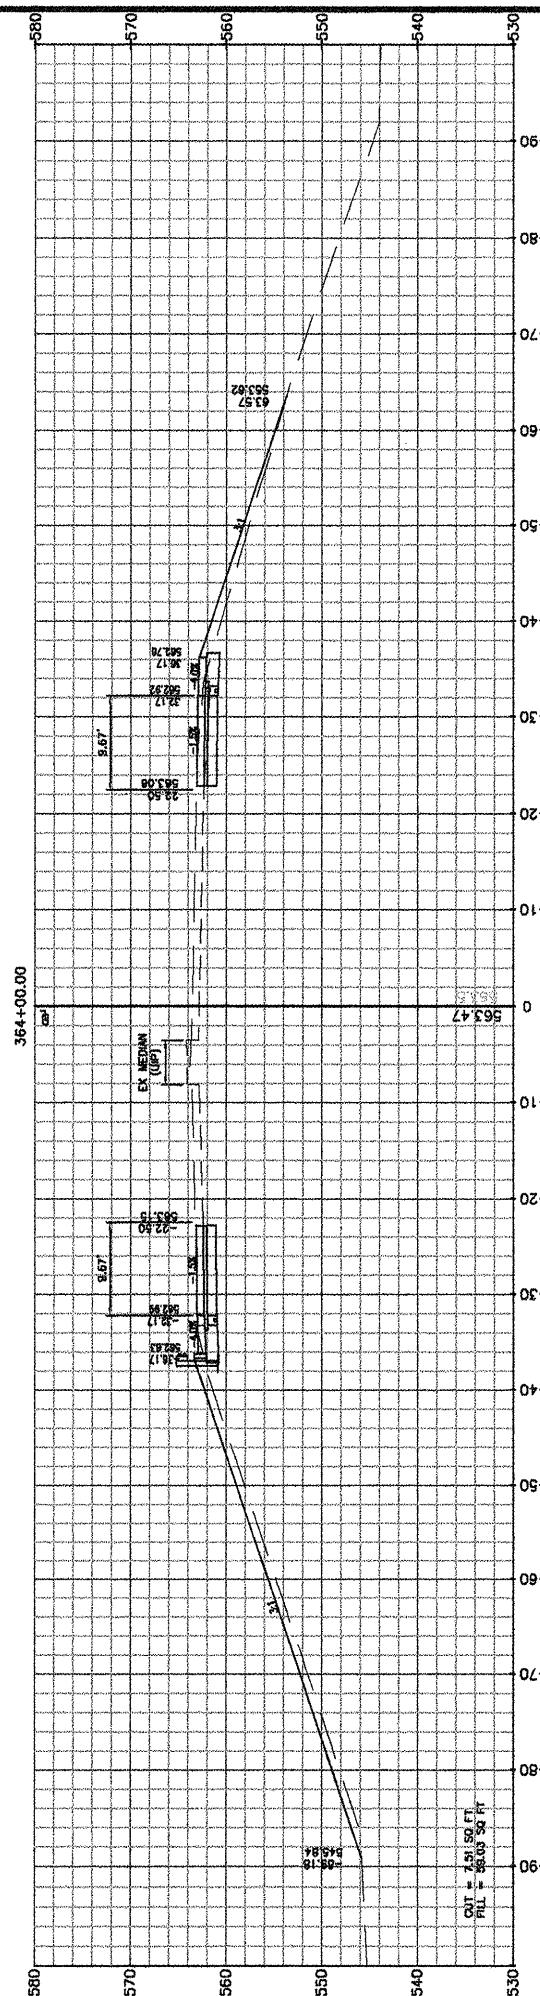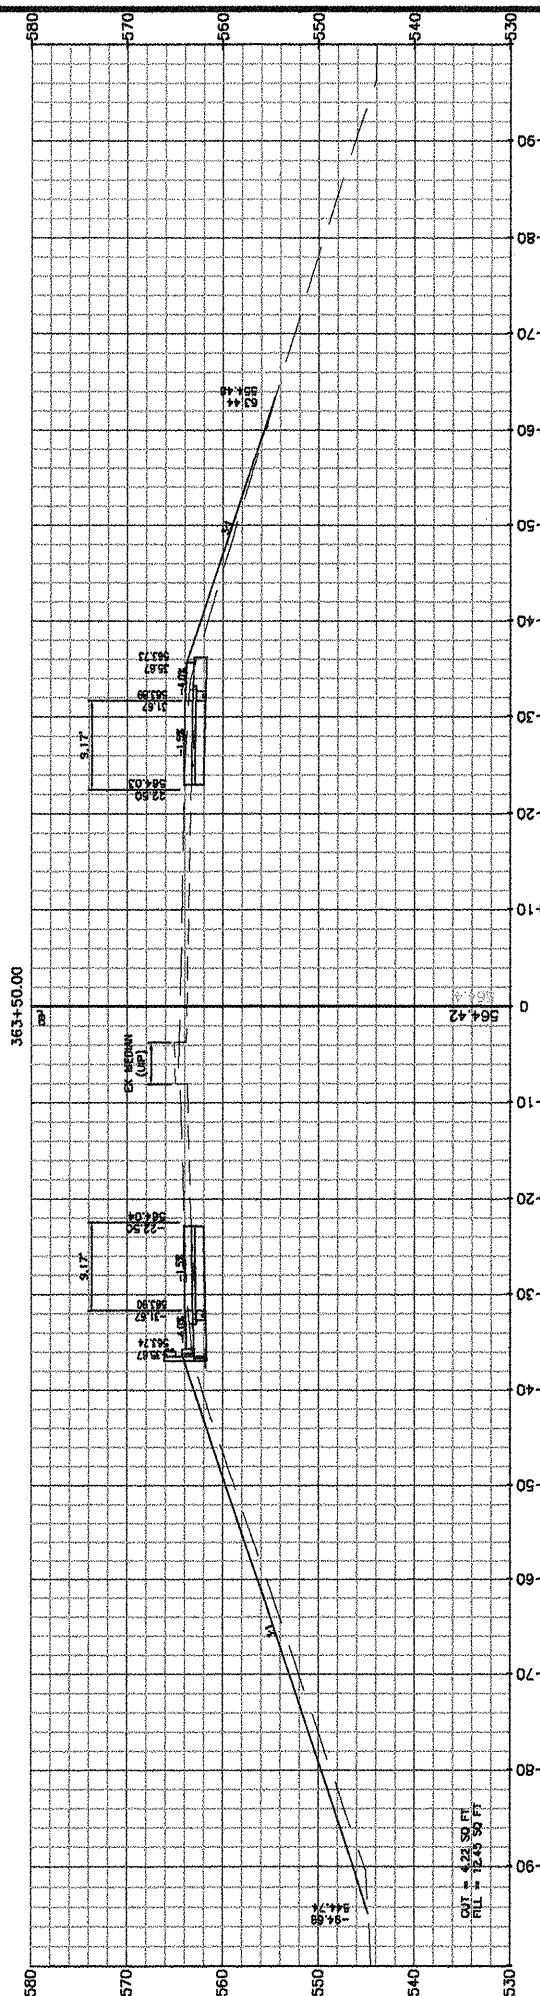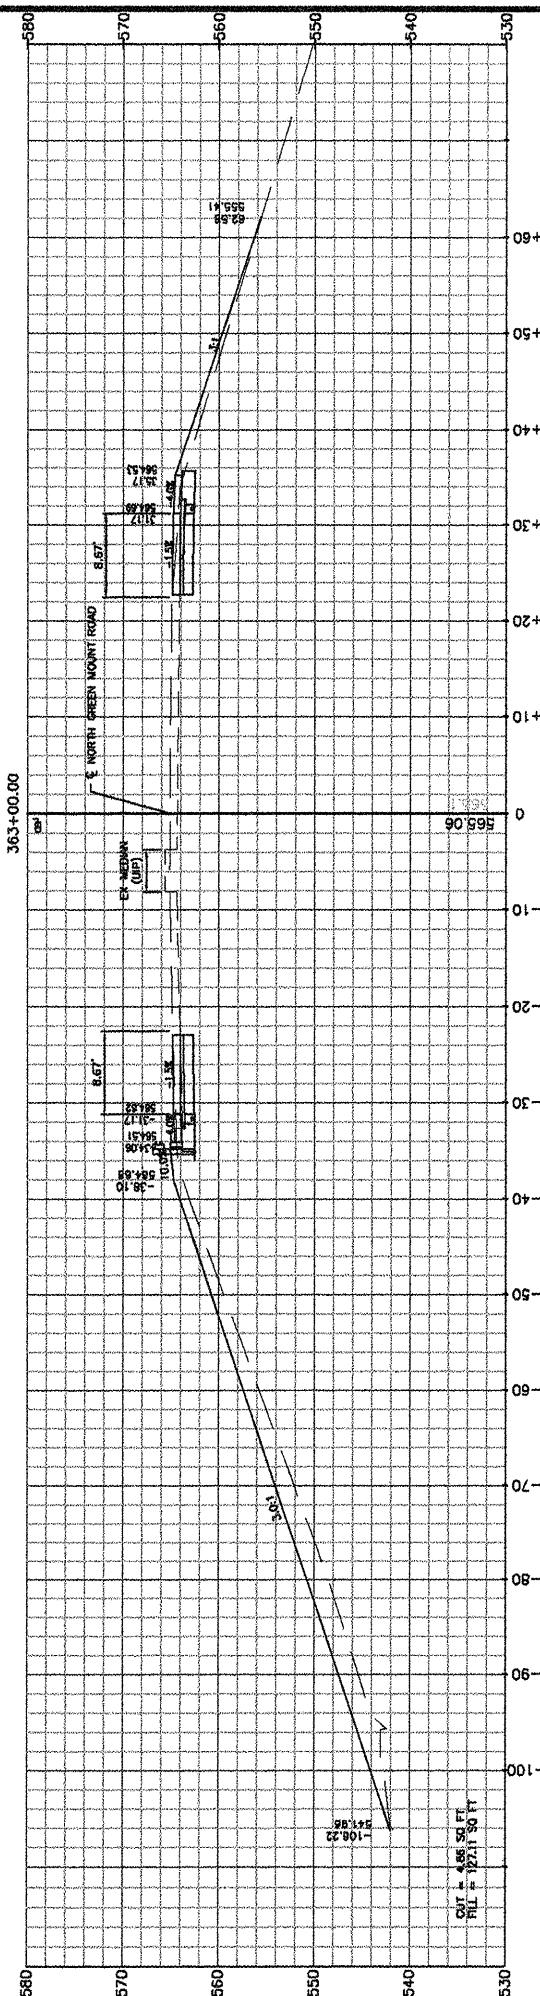

FAA J RIE.	SECTION	CUT = 565 SQ FT	COUNTY
550	08 06333 2 PW 152	CLAIR	
550	CONTRACT NO. 597492		