

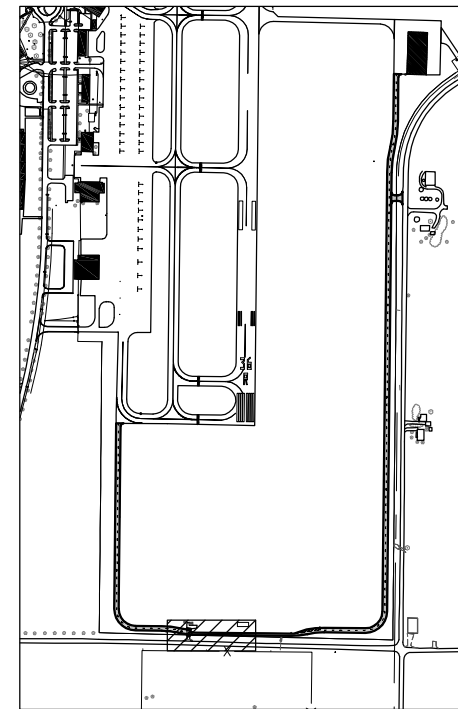


SO081

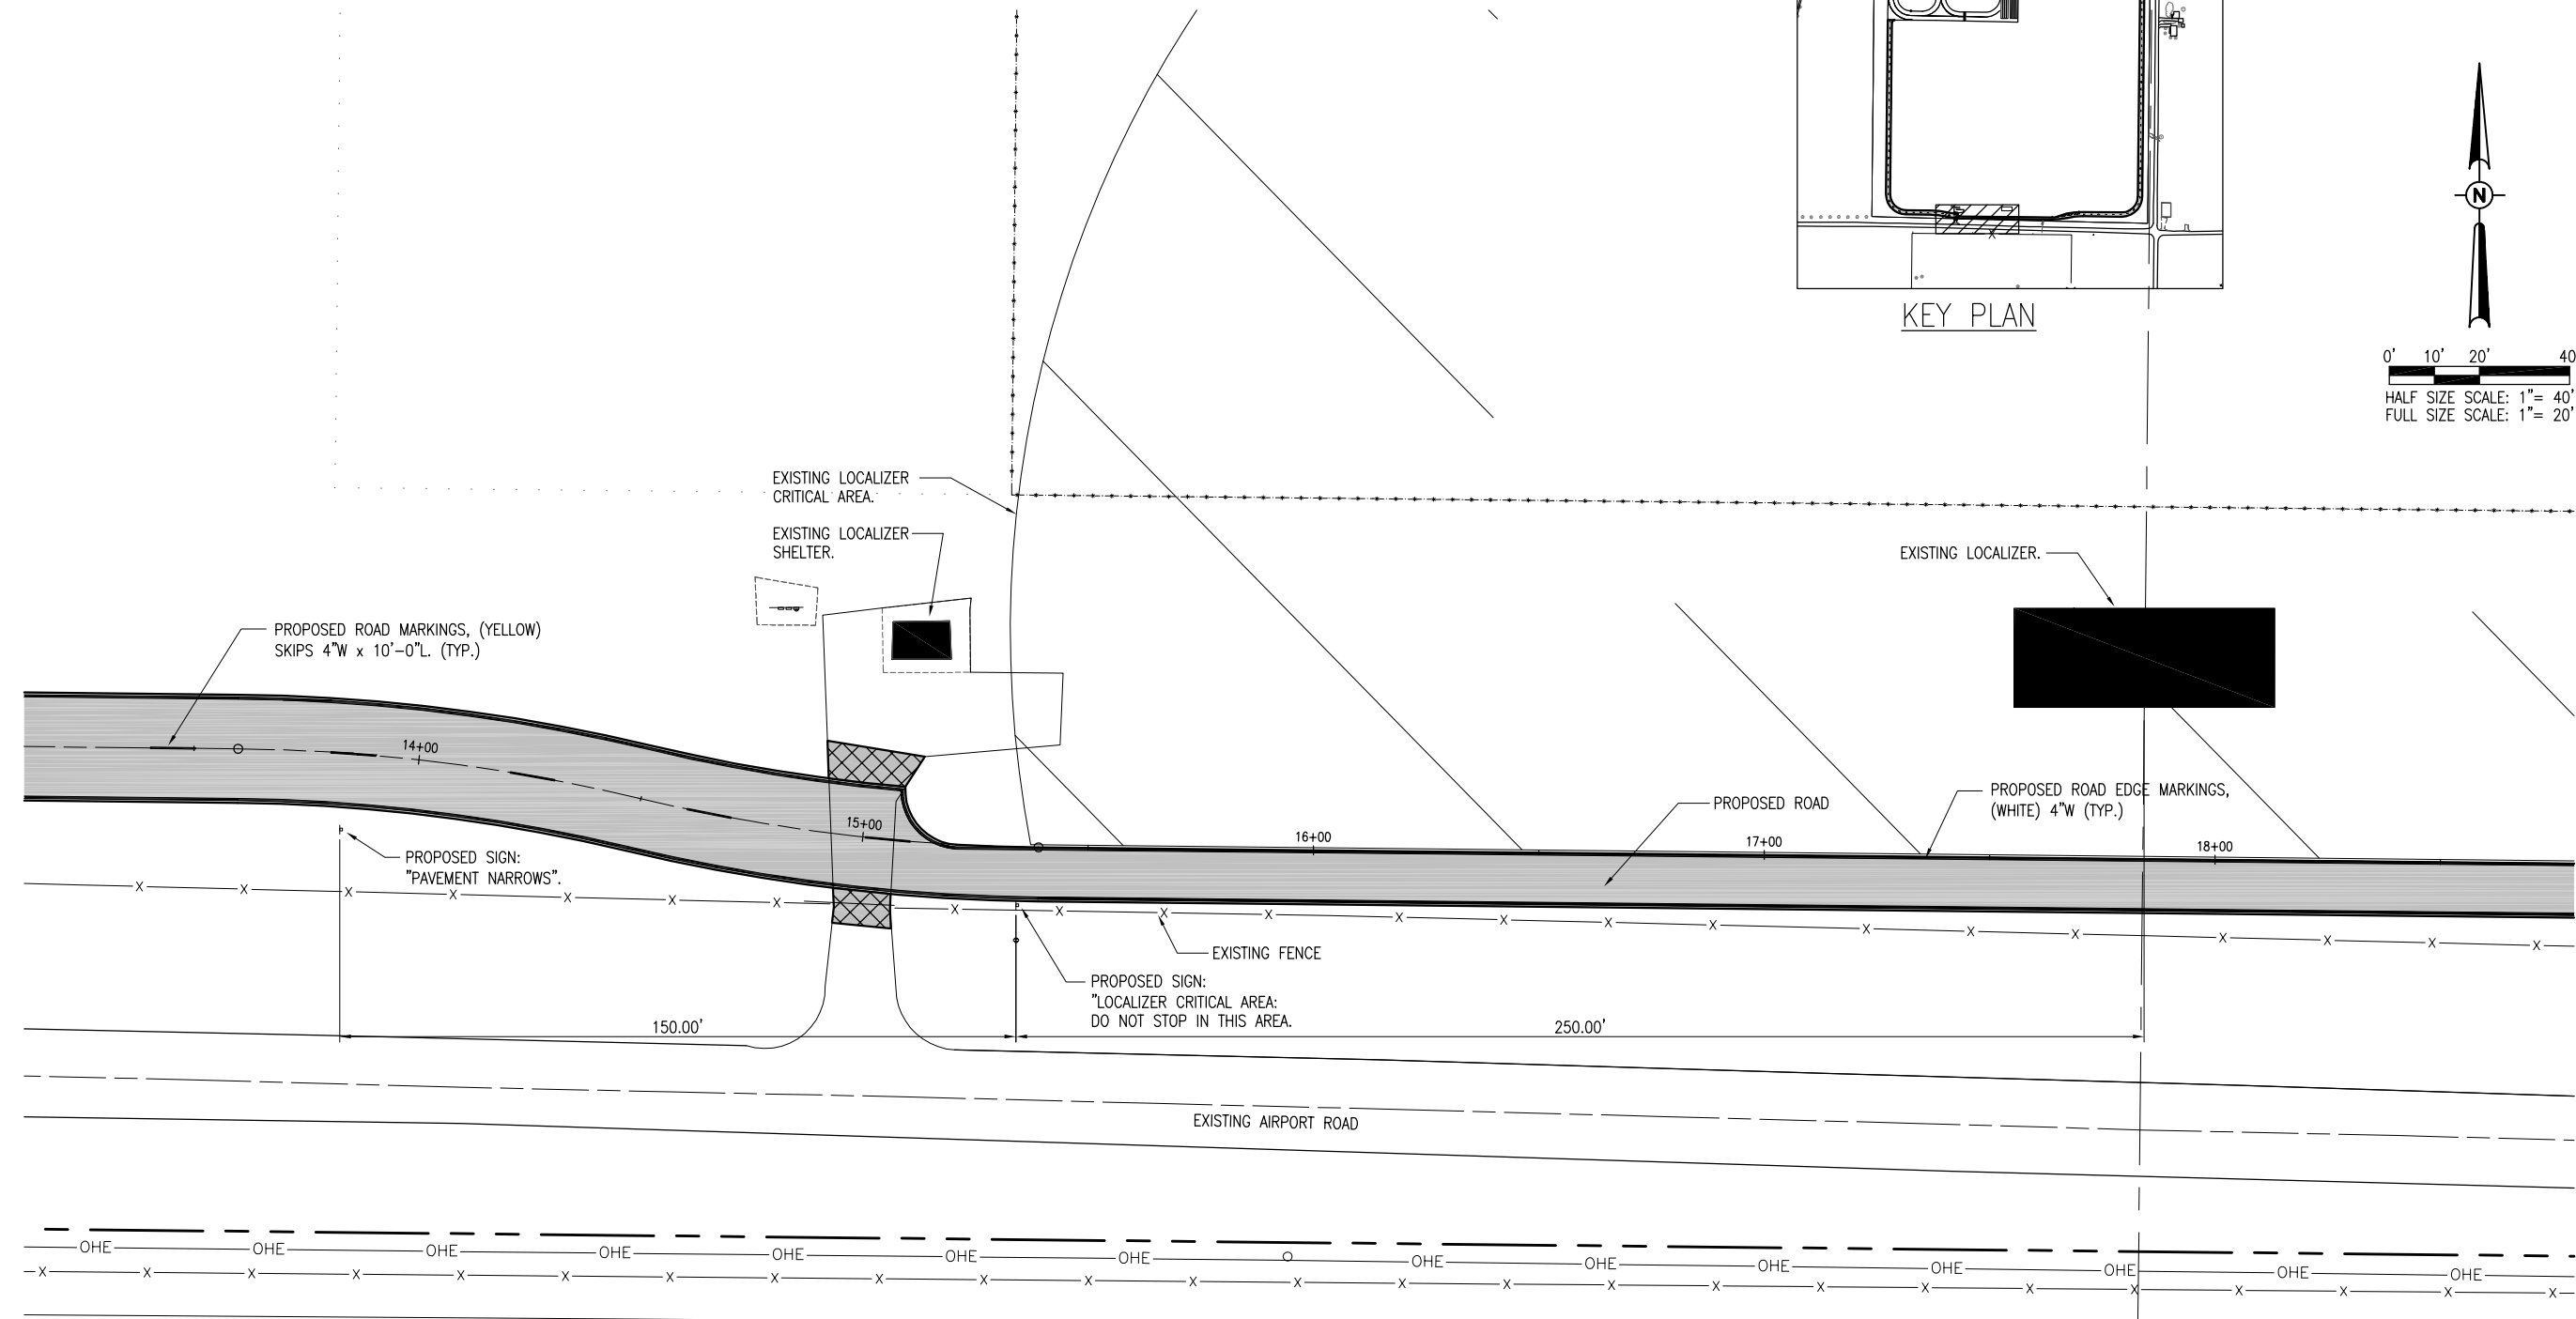

KEY PLAN

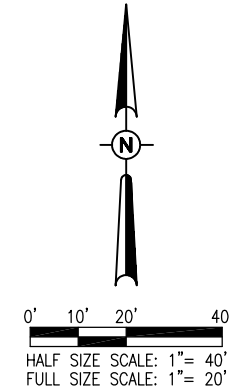

DATE	REVISION	BY

**SOUTHERN ILLINOIS AIRPORT**  
 MURPHYSBORO / CARBONDALE, ILLINOIS

IL PROJ.: MDH-4173

Hanson Project No.	11A0037D_0001
Filename	R-021MRK.DWG
Scale	NOT TO SCALE
Date	04/20/2012
LAYOUT	JSL 03/21/2012
DRAWN	CWS 03/21/2012
REVIEWED	JSL 04/16/2012

**HANSON**  
 Hanson Professional Services Inc.  
 3125 New Era Road  
 Murphysboro, Illinois 62966  
 Offices Nationwide

CONSTRUCT PERIMETER  
 ROAD TO SUPPORT  
 ARFF/SRE BUILDING

PROPOSED  
 PAVEMENT MARKING PLAN  
 STA. 13+50 TO 18+00