



**SIGN  
DETAIL**  
"NOT TO SCALE"

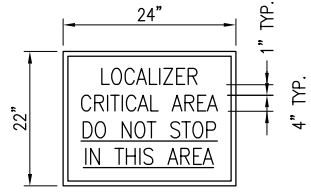


**SIGN  
DETAIL**  
"NOT TO SCALE"

- NOTES:
1. SIGN SHALL BE 0.08 GA. ALUMINUM ALLOY SHEET. LETTERING COLOR SHALL BE RED. BACKGROUND SHALL BE WHITE. TOP OF SIGN SHALL BE 5 FT. ABOVE GROUND ELEVATION.
  2. SIGN SHALL BE MOUNTED ON A STEEL POST, TYPE A, CONFORMING TO IDOT STD. 720011. POST AND SIGN INSTALLATION SHALL CONFORM TO IDOT STD. 729001.
  3. PAYMENT SHALL BE MADE UNDER ITEM AR910200, ROADWAY SIGN, PER EACH, AND SHALL INCLUDE THE COST OF THE SIGN, POST, ITEM 610 CONCRETE, HARDWARE, INSTALLATION, LABOR AND ALL INCIDENTALS TO COMPLETE THE WORK.

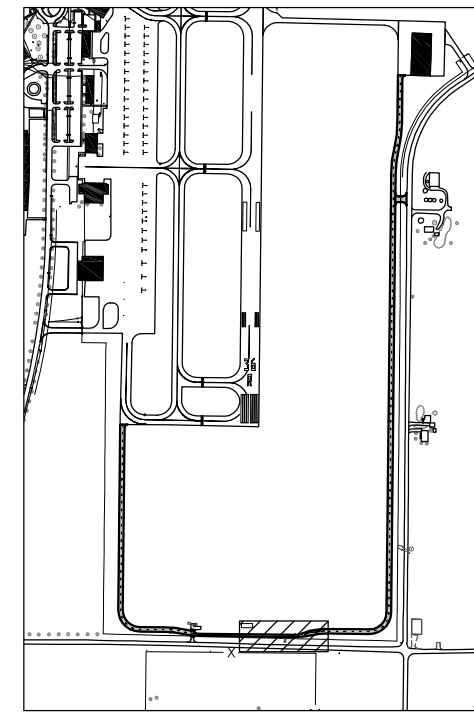

KEY PLAN

**PROPOSED SIGN LOCATION**  
"NOT TO SCALE"

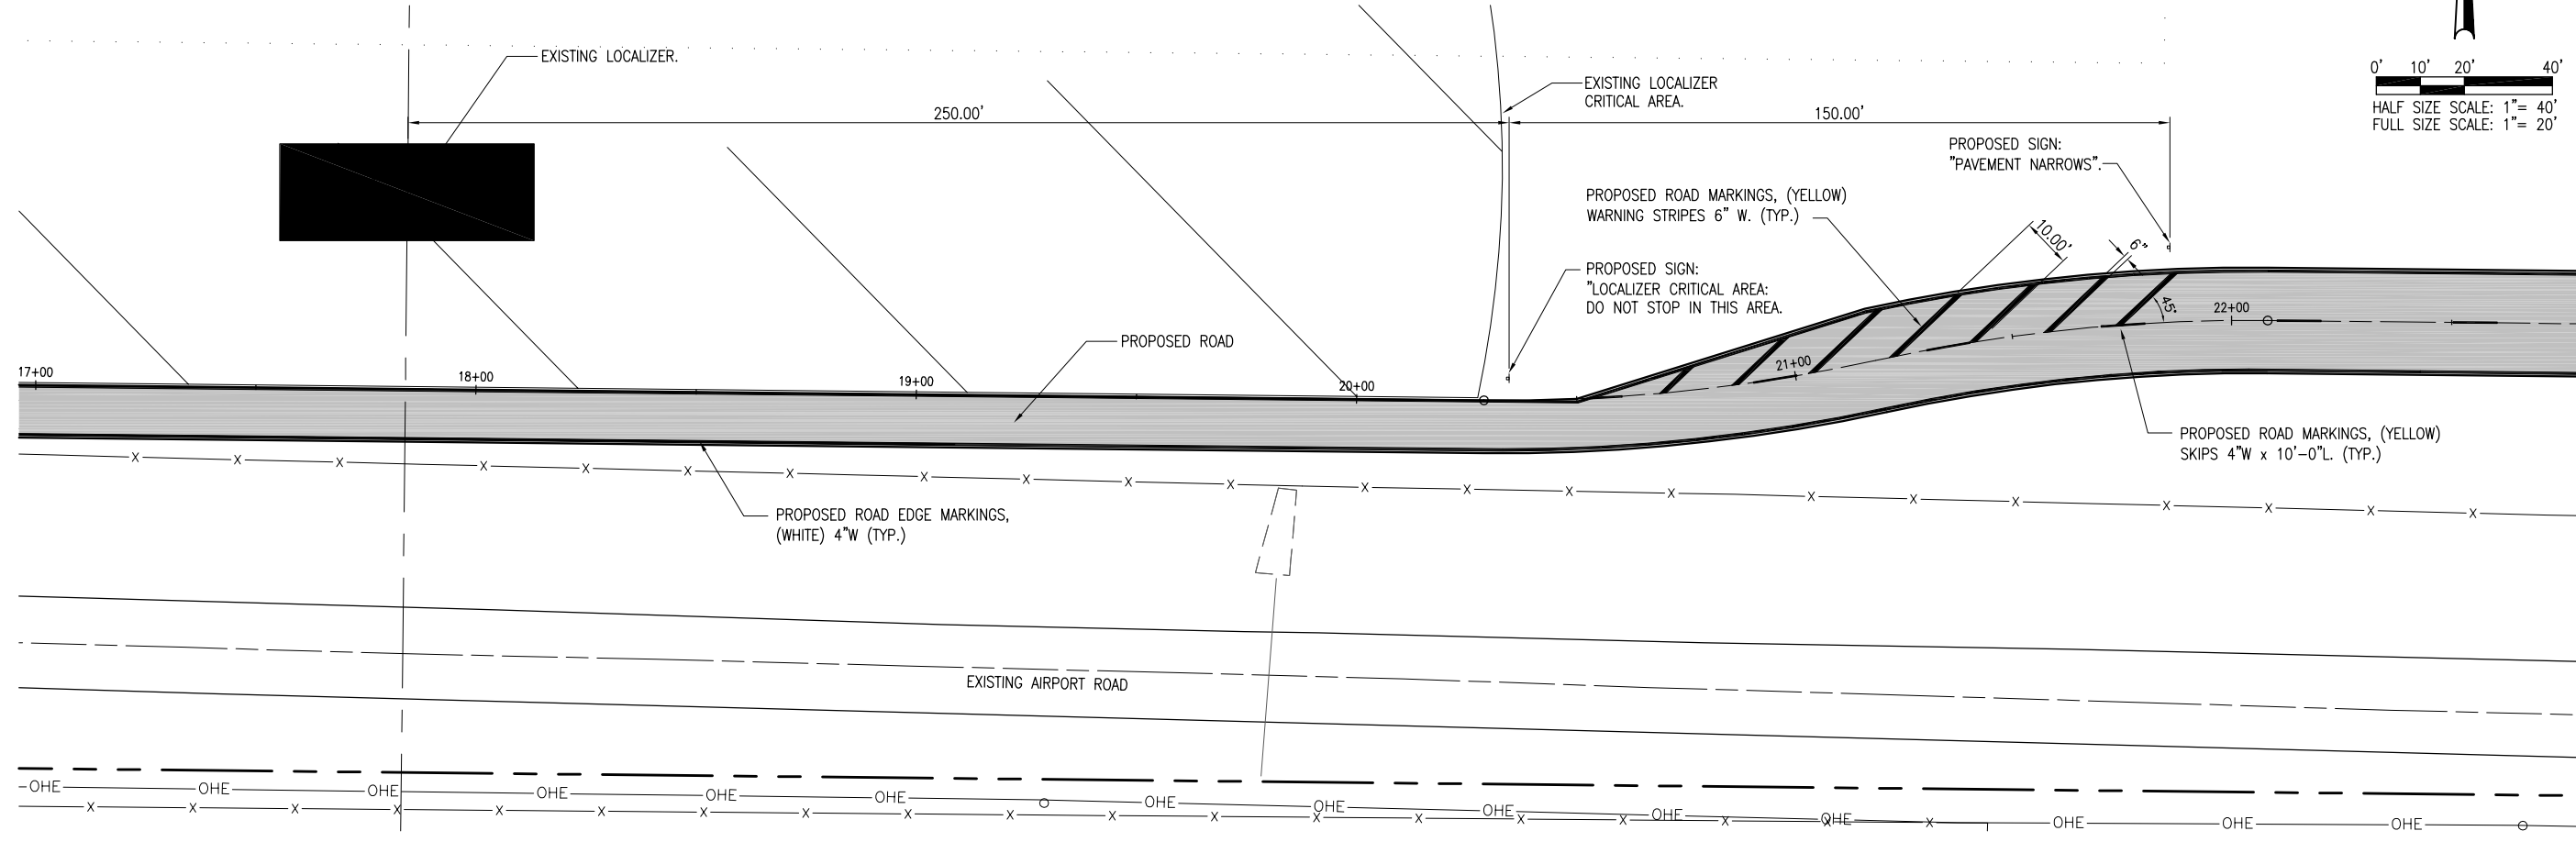

DATE	REVISION	BY

**SOUTHERN ILLINOIS AIRPORT**  
MURPHYSBORO / CARBONDALE, ILLINOIS



IL PROJ.: MDH-4173

Hanson Project No.	11A0037D_0001
Filename	R-021MRK.DWG
Scale	NOT TO SCALE
Date	04/20/2012
LAYOUT	JSL 03/21/2012
DRAWN	CWS 03/21/2012
REVIEWED	JSL 04/16/2012

**HANSON**  
Hanson Professional Services Inc.  
3125 New Era Road  
Murphysboro, Illinois 62966  
Offices Nationwide

**CONSTRUCT PERIMETER  
ROAD TO SUPPORT  
ARFF/SRE BUILDING**

**PROPOSED  
PAVEMENT MARKING PLAN  
STA. 18+00 TO 22+00 & DETAILS**