


STA.
8+00

CUT AREA = 0.00 SQ.FT.
FILL AREA = 94.77 SQ.FT.
CUT VOLUME = 0.00 CU. YD.
FILL VOLUME = 118.75 CU. YD.

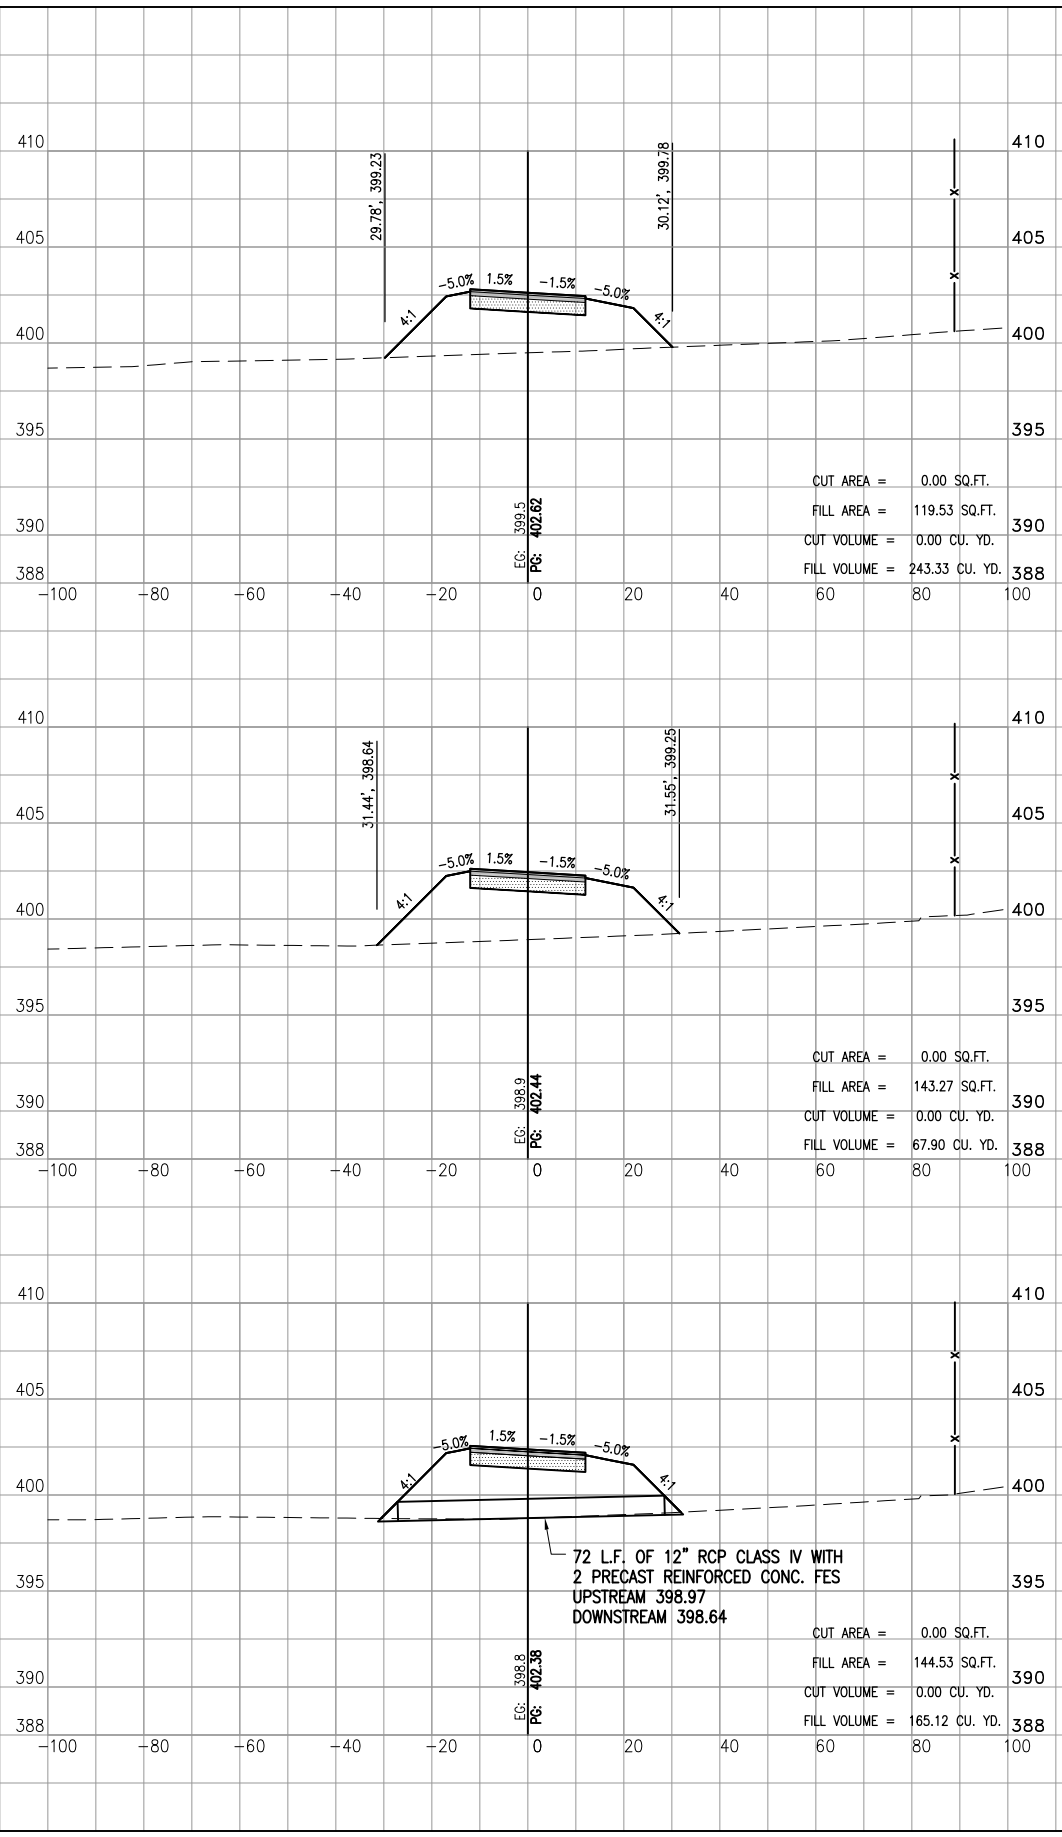

STA.
9+00

CUT AREA = 0.00 SQ.FT.
FILL AREA = 119.53 SQ.FT.
CUT VOLUME = 0.00 CU. YD.
FILL VOLUME = 243.33 CU. YD.

STA.
8+50

CUT AREA = 0.00 SQ.FT.
FILL AREA = 143.27 SQ.FT.
CUT VOLUME = 0.00 CU. YD.
FILL VOLUME = 67.90 CU. YD.

STA.
8+37

CUT AREA = 0.00 SQ.FT.
FILL AREA = 144.53 SQ.FT.
CUT VOLUME = 0.00 CU. YD.
FILL VOLUME = 165.12 CU. YD.

72 L.F. OF 12" RCP CLASS IV WITH
2 PRECAST REINFORCED CONC. FES
UPSTREAM 398.97
DOWNSTREAM 398.64

MAY 07, 2012 5:31 PM HARR01115

REVISION	DATE

SOUTHERN ILLINOIS AIRPORT
MURPHYSBORO / CARBONDALE, ILLINOIS

IL PROJ.: MDH-4173

Hanson Project No. 11A0037	File Name C-302-XS.DWG	Scale 1"=20'H 1"=5'V
Date 04/20/12	LAYOUT MLH 03/30/12	DRAWN DAW 03/30/12
REVIEWED JSL 04/20/12		

© Copyright Hanson Professional Services Inc. 2012
Hanson Professional Services Inc.
3725 New Era Road
Murphysboro, Illinois 62866

CONSTRUCT PERIMETER
ROAD TO SUPPORT
ARFF/SRE BUILDING

CROSS SECTION STA. 7+00
TO STA. 9+00