


**STA.
50+00**

CUT AREA = 74.46 SQ.FT.
 FILL AREA = 24.20 SQ.FT.
 CUT VOLUME = 152.74 CU. YD.
 FILL VOLUME = 41.05 CU. YD.


EG: 398.6
 PG: 400.09

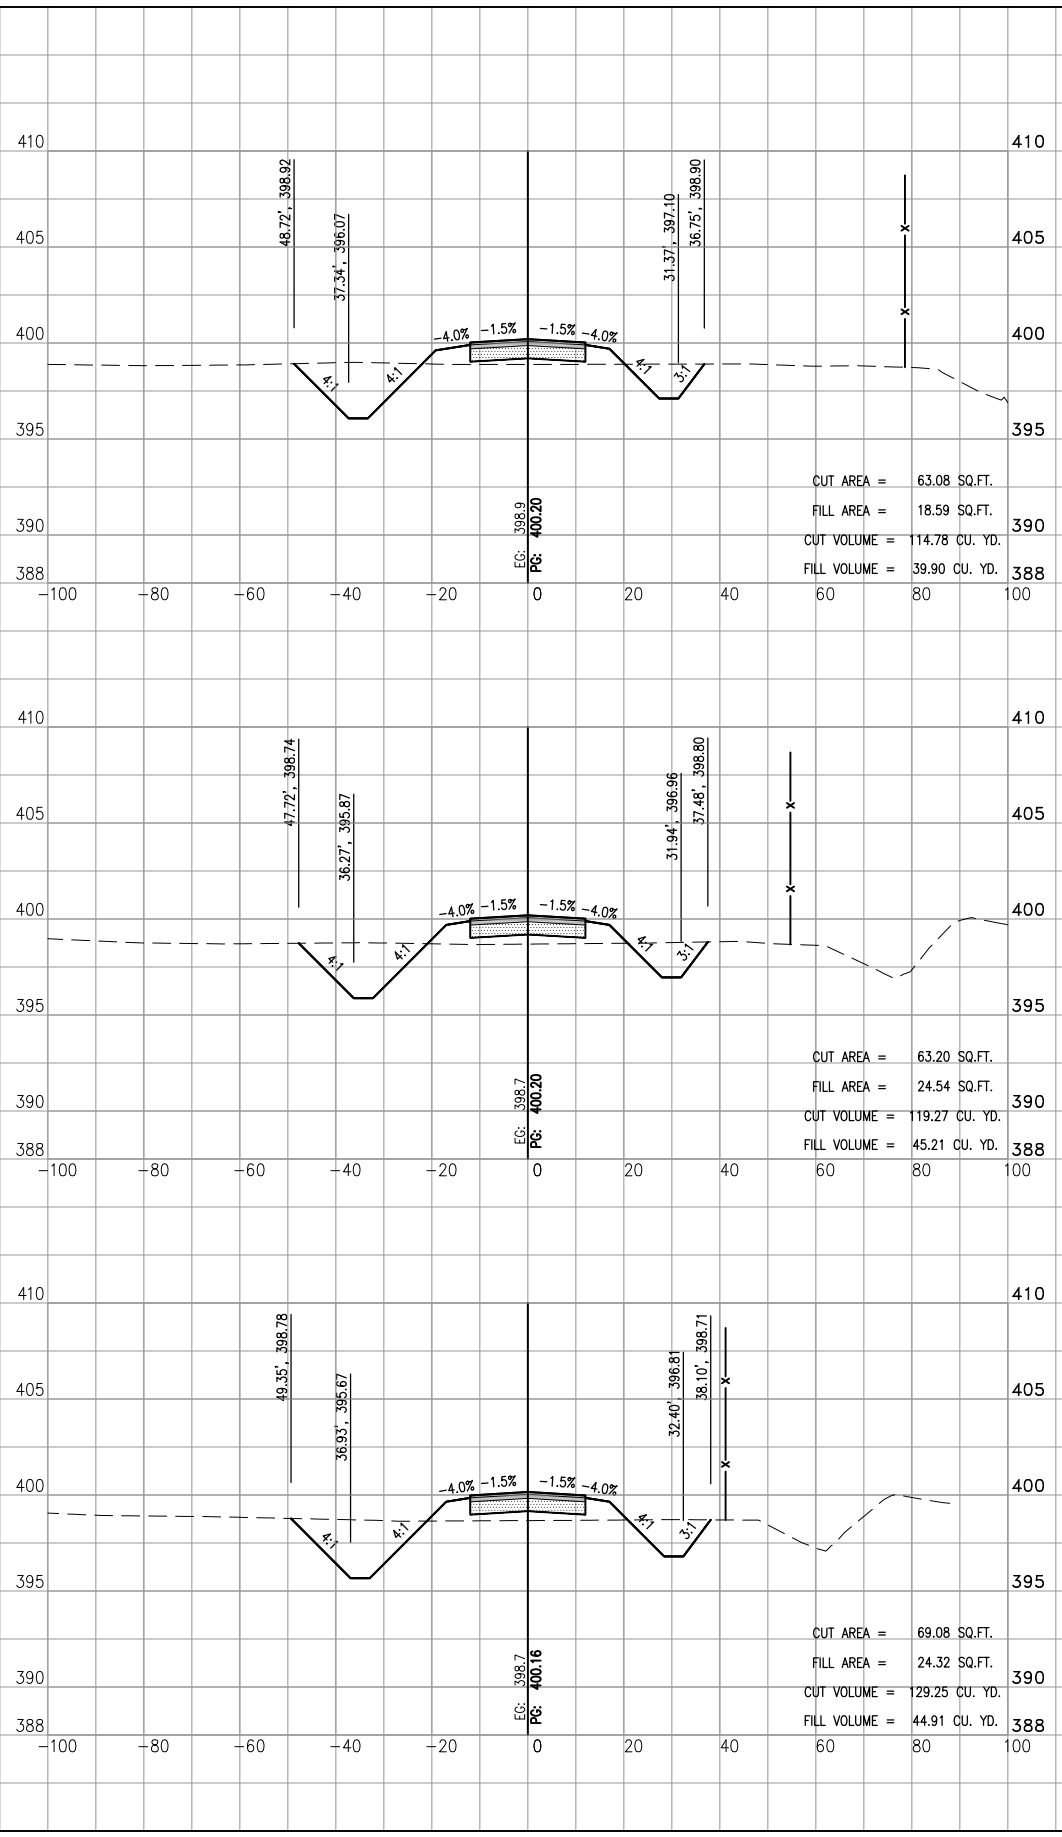

**STA.
51+50**

CUT AREA = 63.08 SQ.FT.
 FILL AREA = 18.59 SQ.FT.
 CUT VOLUME = 14.78 CU. YD.
 FILL VOLUME = 39.90 CU. YD.


EG: 398.9
 PG: 400.20

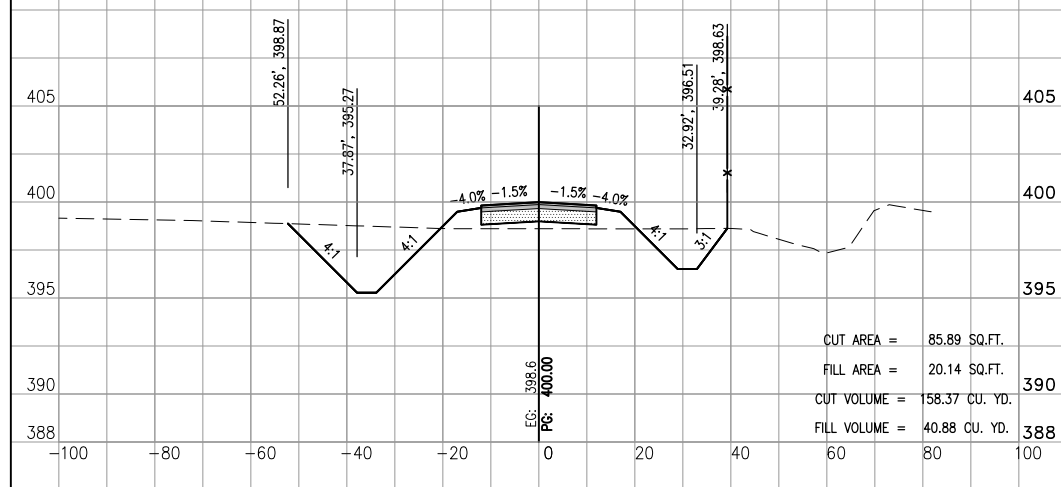

**STA.
49+50**

CUT AREA = 85.89 SQ.FT.
 FILL AREA = 20.14 SQ.FT.
 CUT VOLUME = 158.37 CU. YD.
 FILL VOLUME = 40.88 CU. YD.


EG: 398.6
 PG: 400.00

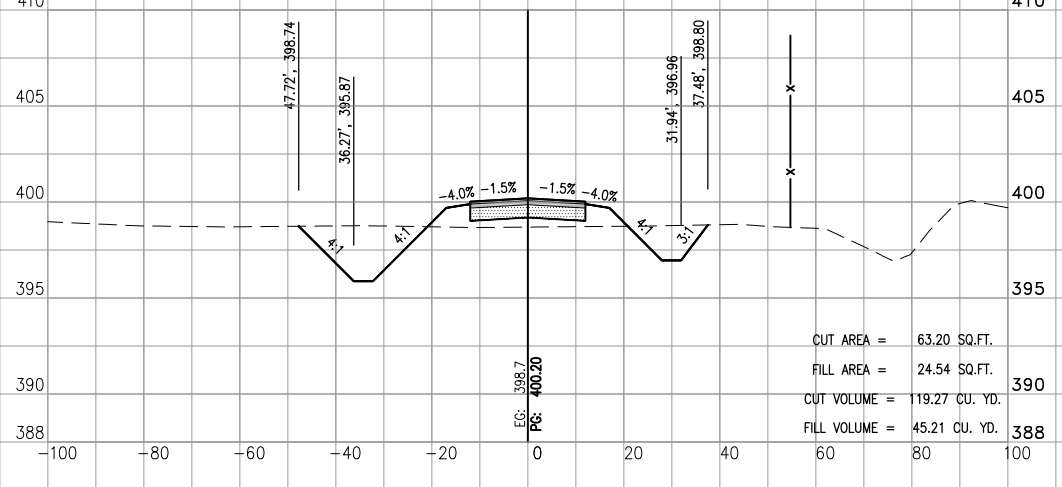

**STA.
51+00**

CUT AREA = 63.20 SQ.FT.
 FILL AREA = 24.54 SQ.FT.
 CUT VOLUME = 19.27 CU. YD.
 FILL VOLUME = 45.21 CU. YD.


EG: 398.7
 PG: 400.20

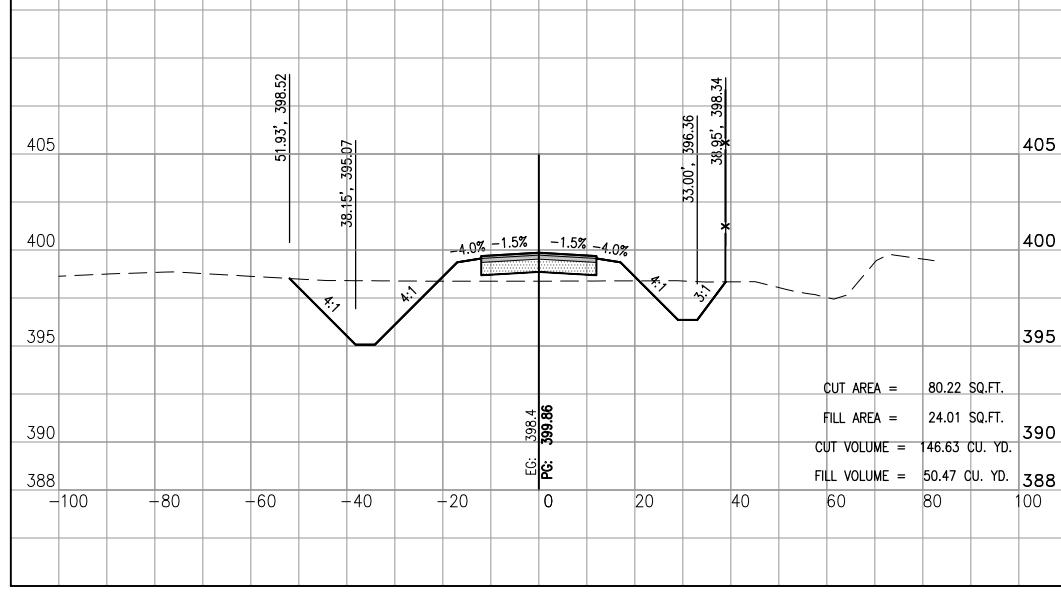

**STA.
49+00**

CUT AREA = 80.22 SQ.FT.
 FILL AREA = 24.01 SQ.FT.
 CUT VOLUME = 146.63 CU. YD.
 FILL VOLUME = 50.47 CU. YD.

EG: 398.4
 PG: 399.86

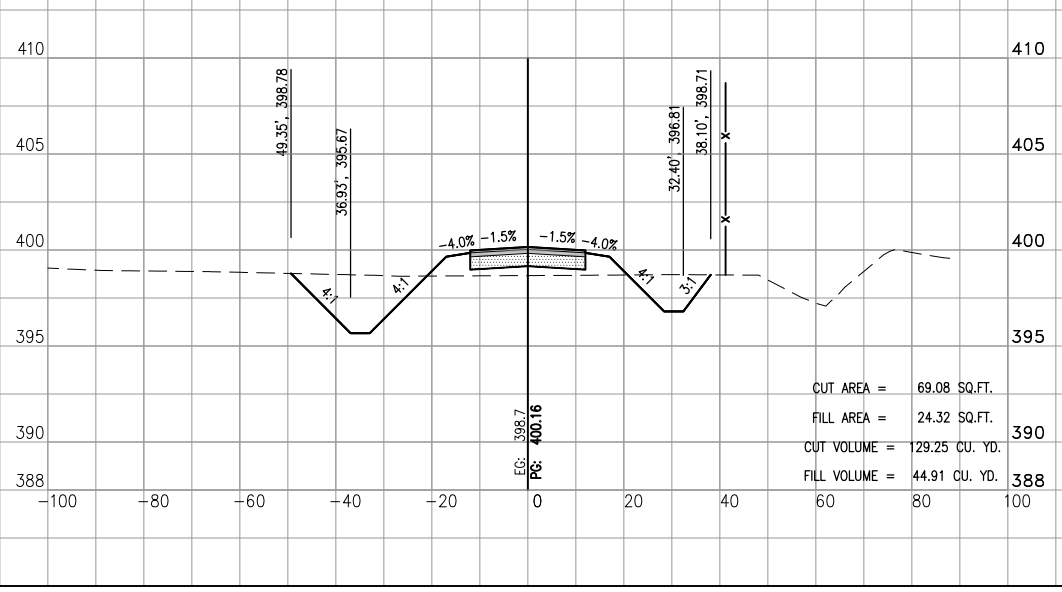

**STA.
50+50**

CUT AREA = 69.08 SQ.FT.
 FILL AREA = 24.32 SQ.FT.
 CUT VOLUME = 29.25 CU. YD.
 FILL VOLUME = 44.91 CU. YD.

EG: 398.7
 PG: 400.16

REVISION	DATE

SOUTHERN ILLINOIS AIRPORT
 MURPHYSBORO / CARBONDALE, ILLINOIS

IL PROJ.: MDH-4173

Hanson Project No.	11A0037
Filename	C-302-XS.DWG
Scale	1"=20'H 1"=5'V
Date	04/20/12
LAYOUT	MLH 03/30/12
DRAWN	DAW 03/30/12
REVIEWED	JSL 04/20/12

© Copyright Hanson Professional Services Inc. 2012
Hanson Professional Services Inc.
 3725 New Era Road
 Murphysboro, Illinois 62866

**CONSTRUCT PERIMETER
 ROAD TO SUPPORT
 ARFF/SRE BUILDING**

CROSS SECTION STA. 49+00
 TO STA. 51+50