

**STA.  
53+00**


CUT AREA = 47.37 SQ.FT.  
 FILL AREA = 14.36 SQ.FT.  
 CUT VOLUME = 91.26 CU. YD.  
 FILL VOLUME = 29.87 CU. YD.

**STA.  
52+50**

CUT AREA = 51.18 SQ.FT.  
 FILL AREA = 17.90 SQ.FT.  
 CUT VOLUME = 101.31 CU. YD.  
 FILL VOLUME = 30.38 CU. YD.

**STA.  
52+00**

CUT AREA = 58.23 SQ.FT.  
 FILL AREA = 14.91 SQ.FT.  
 CUT VOLUME = 112.33 CU. YD.  
 FILL VOLUME = 31.02 CU. YD.

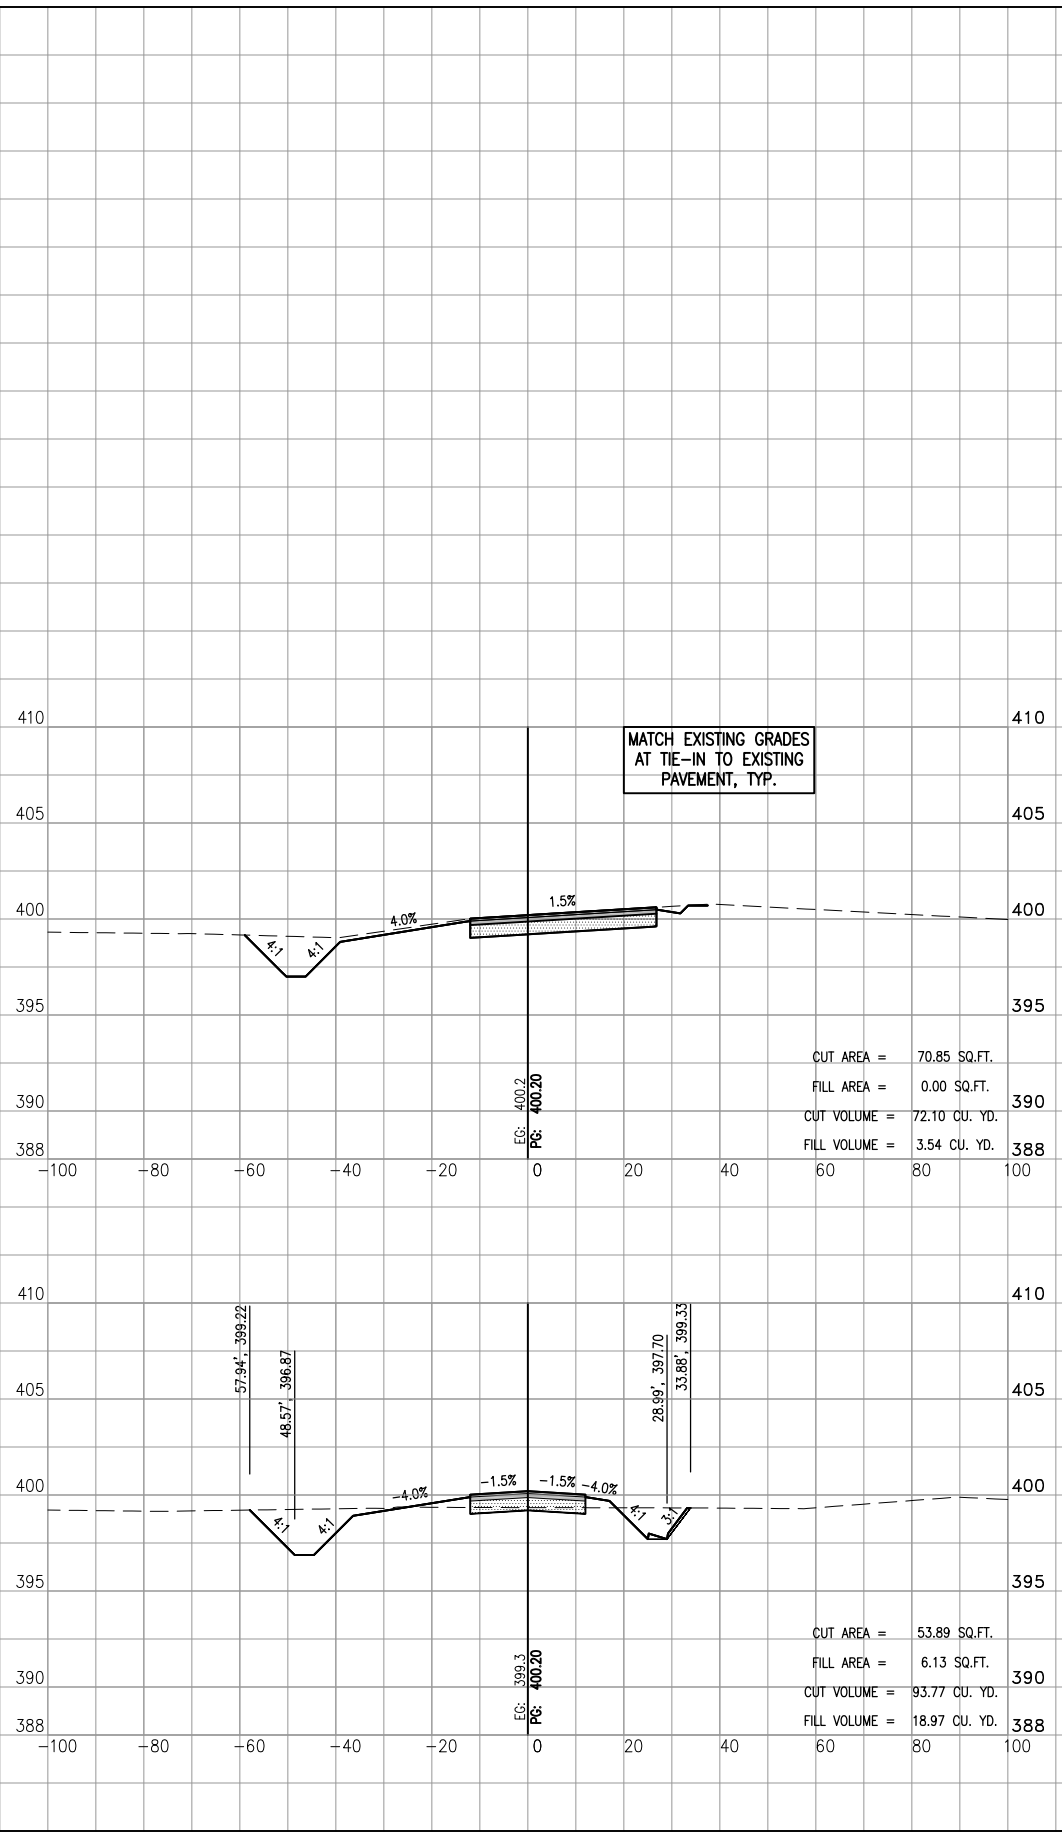

**STA.  
53+81**

CUT AREA = 70.85 SQ.FT.  
 FILL AREA = 0.00 SQ.FT.  
 CUT VOLUME = 72.10 CU. YD.  
 FILL VOLUME = 3.54 CU. YD.

**STA.  
53+50**

CUT AREA = 53.89 SQ.FT.  
 FILL AREA = 6.13 SQ.FT.  
 CUT VOLUME = 93.77 CU. YD.  
 FILL VOLUME = 18.97 CU. YD.

MAY 07, 2012 5:41 PM HARR01115

REVISION	
DATE	
<p><b>SOUTHERN ILLINOIS AIRPORT</b>                  MURPHYSBORO / CARBONDALE, ILLINOIS</p> <p><b>SIA</b>                  SOUTHERN ILLINOIS AIRPORT</p> <p>IL PROJ.: MDH-4173</p>	
Hanson Project No. 11A0037	LAYOUT MLH 03/30/12
Filename C-302-XS.DWG	DRAWN DAW 03/30/12
Scale 1"=20'H 1"=5'V	REVIEWED JSL 04/20/12
Date 04/20/12	
<p><b>HANSON</b>                  Copyright Hanson Professional Services Inc. 2012                  Hanson Professional Services Inc.                  3725 New Era Road                  Murphysboro, Illinois 62866</p>	
<p><b>CONSTRUCT PERIMETER ROAD TO SUPPORT ARFF/SRE BUILDING</b></p> <p>CROSS SECTION STA. 52+00 TO STA. 54+00</p>	
<p><b>51</b> 51 of 51 sheets</p>	