
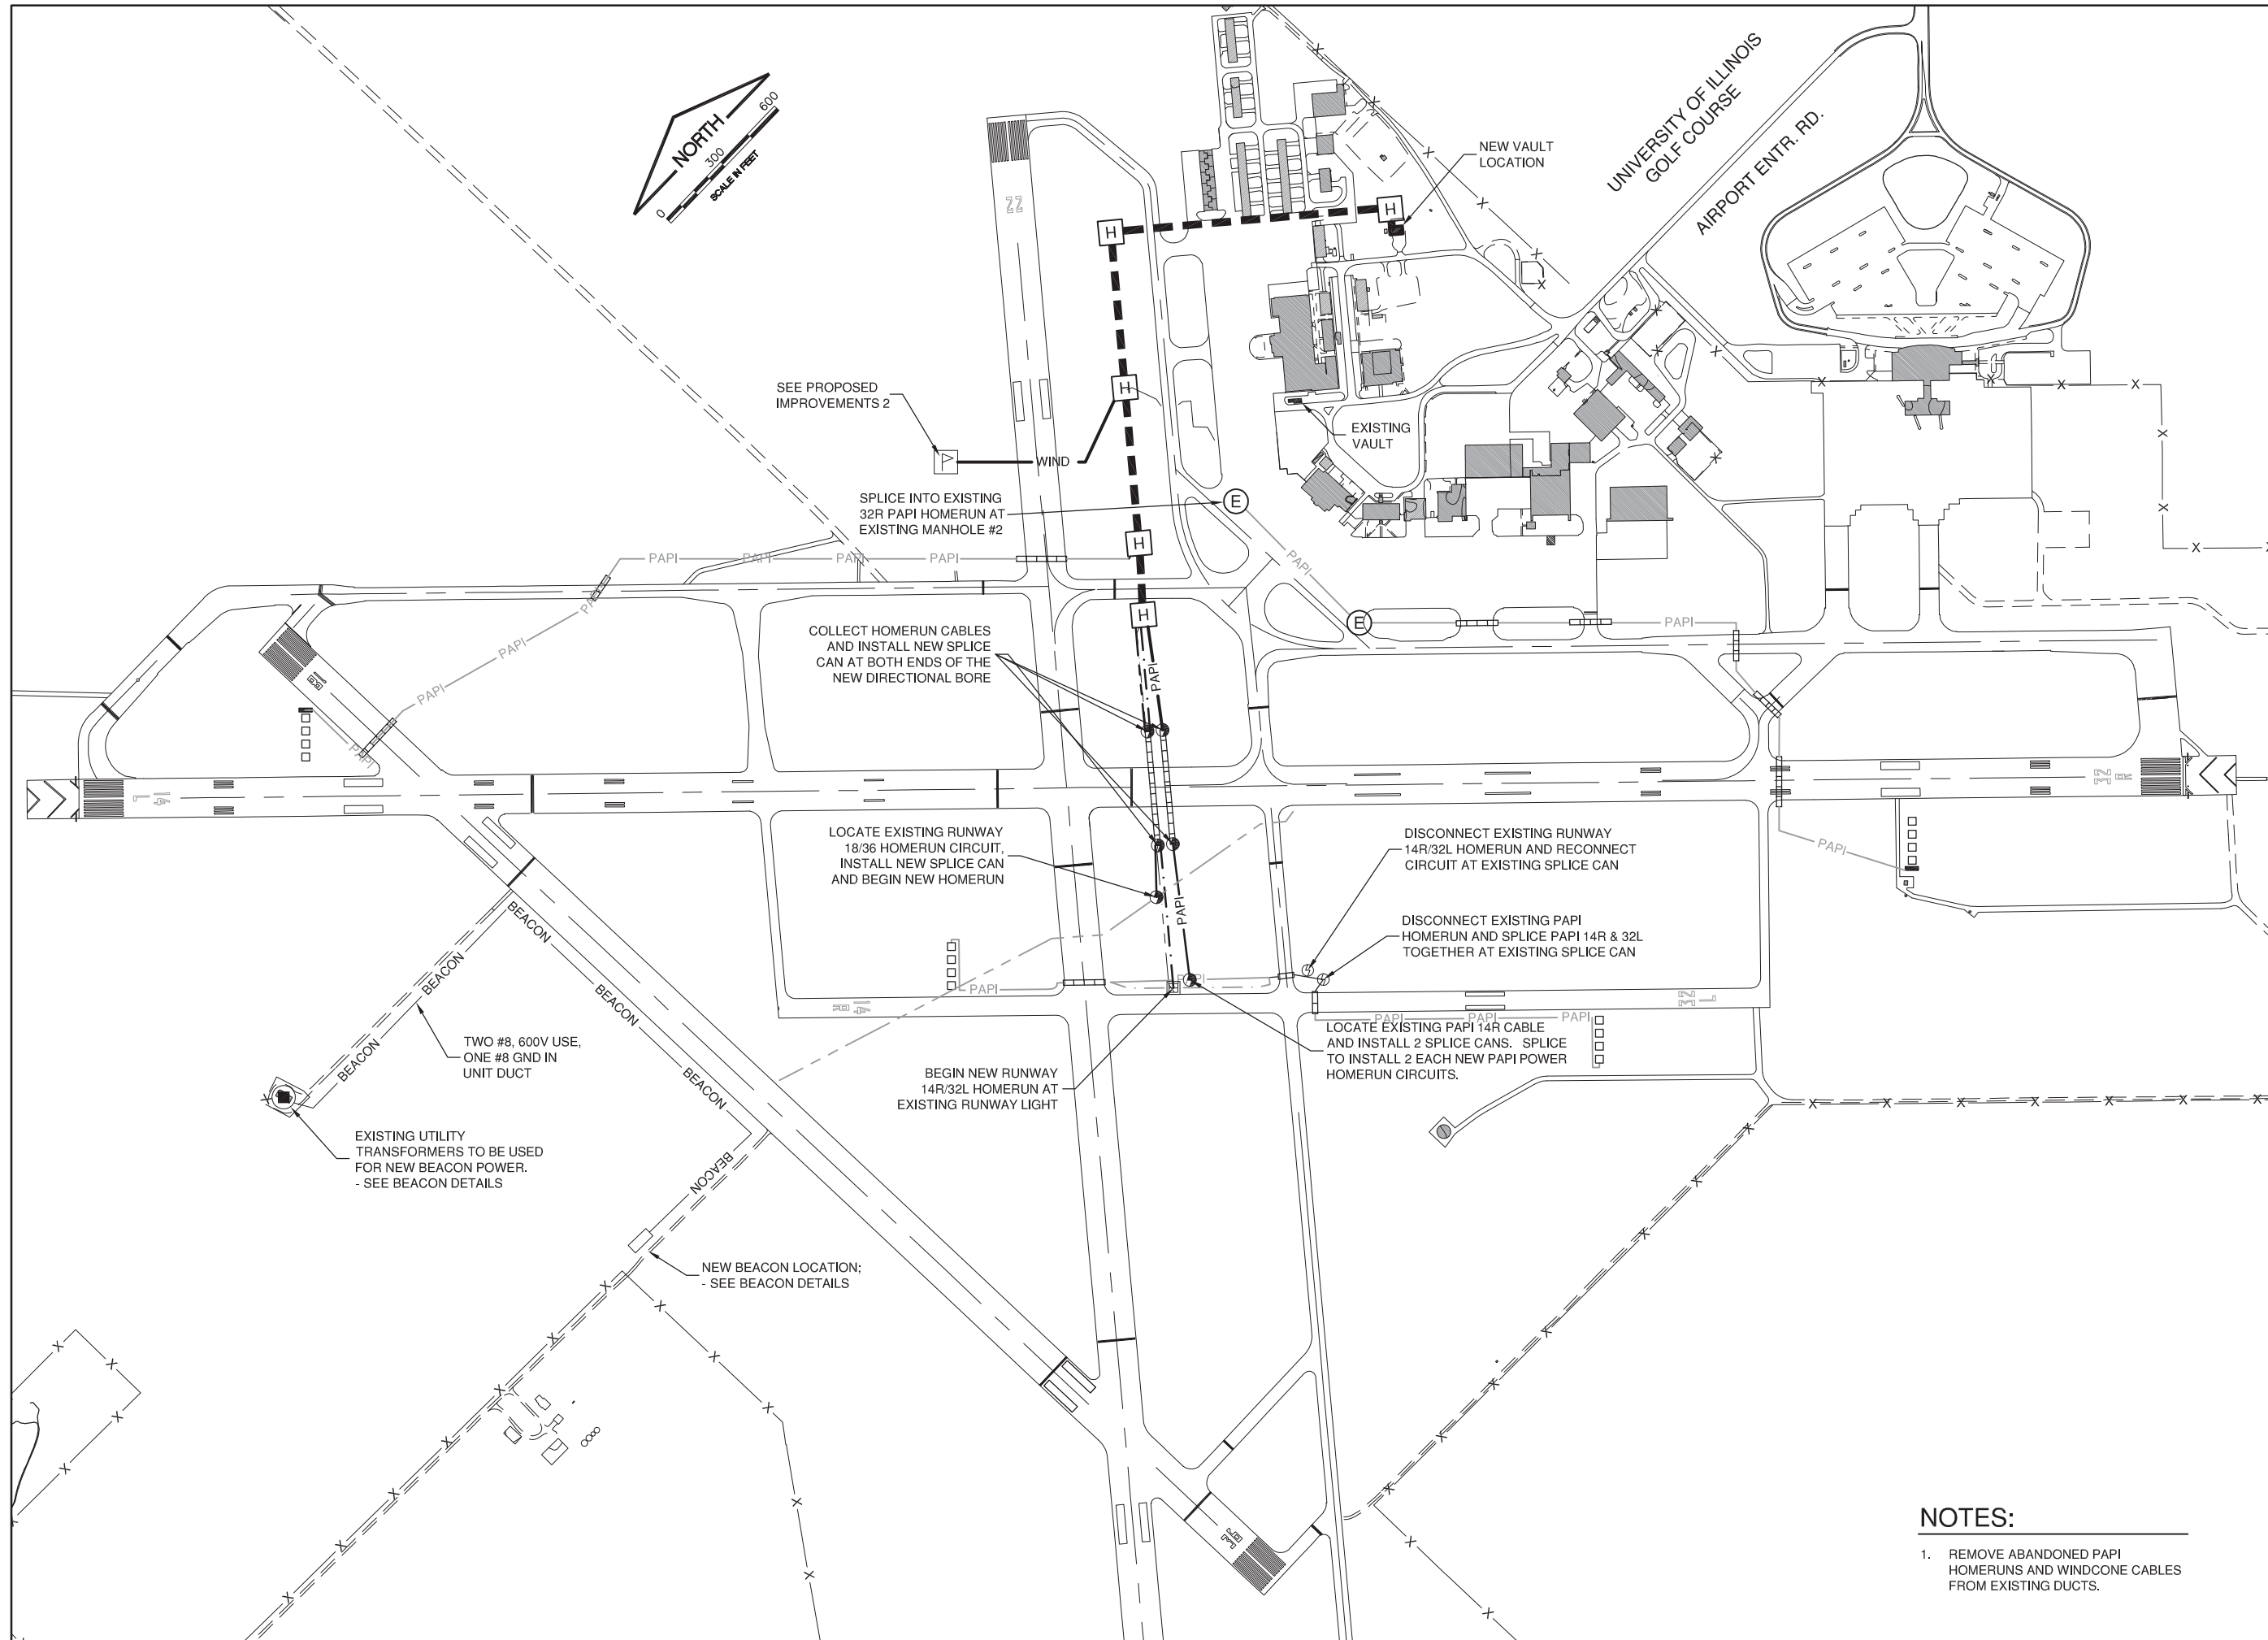


UN051

REVISIONS		
NUMBER	BY	DATE

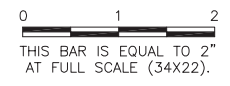

**WILLARD AIRPORT
 UNIVERSITY OF ILLINOIS
 NEW AIRFIELD LIGHTING VAULT
 PROPOSED IMPROVEMENTS 1**

© Copyright CMT, Inc.
CMT
 CRAWFORD, MURPHY & TILLY, INC.
 CONSULTING ENGINEERS
 License No. 184-000613

DESIGN BY:	KLB/WDP
DRAWN BY:	CMT
CHECKED BY:	CBG
APPROVED BY:	CET
DATE:	APRIL 20, 2012
JOB No:	11059-03
IL PROJ. NO.	CMI-4100
AIP PROJ. NO.	3-17-0016-XX
SHEET	18 OF 60 SHEETS

- NOTES:**
- REMOVE ABANDONED PAPI HOMERUNS AND WINDCONE CABLES FROM EXISTING DUCTS.