

STATE OF ILLINOIS
DEPARTMENT OF TRANSPORTATION

F.A.P. RTE.	SECTION	COUNTY	TOTAL SHEETS	SHEET NO.
324	123&24RS-2	MCHENRY	74	1
ILLINOIS CONTRACT NO. 62C84				

FOR INDEX OF SHEETS, SEE SHEET NO. 2

PROJECT IS LOCATED IN THE CITY
OF MARENGO, RILEY AND DUNHAM
TOWNSHIPS

TRAFFIC DATA

2016 ADT = 10500

POSTED SPEED = 30-55 MPH


PROPOSED HIGHWAY PLANS

FAP ROUTE 324: IL 23
US 14 TO I-90 (JANE ADDAMS MEMORIAL TOLLWAY)
SECTION: (23&24)RS-2
RECURFACING /PEDESTRIAN RAMPS
PROJECT: NHPP-YRTZ(879)
MCHENRY COUNTY

C-91-391-16

PROJECT ENDS
STA 844 + 00

R 5 E

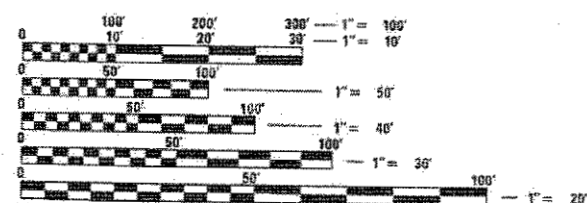


FULL SIZE PLANS HAVE BEEN PREPARED USING STANDARD
ENGINEERING SCALES. REDUCED SIZED PLANS WILL NOT
CONFORM TO STANDARD SCALES. IN MAKING MEASUREMENTS
ON REDUCED PLANS, THE ABOVE SCALES MAY BE USED.

J.U.L.I.E.
JOINT UTILITY LOCATION INFORMATION FOR EXCAVATION
1-800-892-0123
OR 811

PROJECT ENGINEER: MIDY, J. ALAIN (847) 221-3056
PROJECT MANAGER: FAWAD AQUEEL (847) 705-4247


CONTRACT NO. 62C84

PROJECT BEGINS
STA 44 + 75

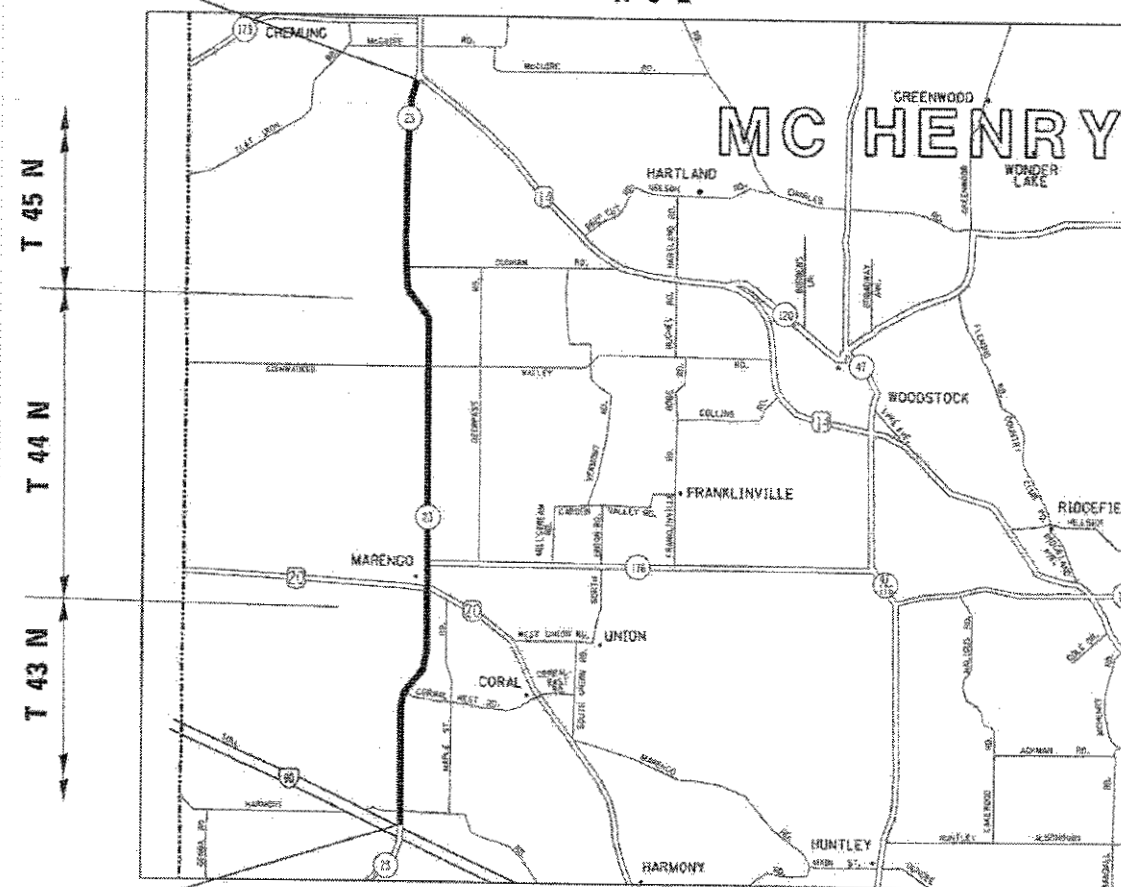

RILEY, MARENGO & DUNHAM TWPS

GROSS LENGTH = 799.15 FT. = 15.14 MILE

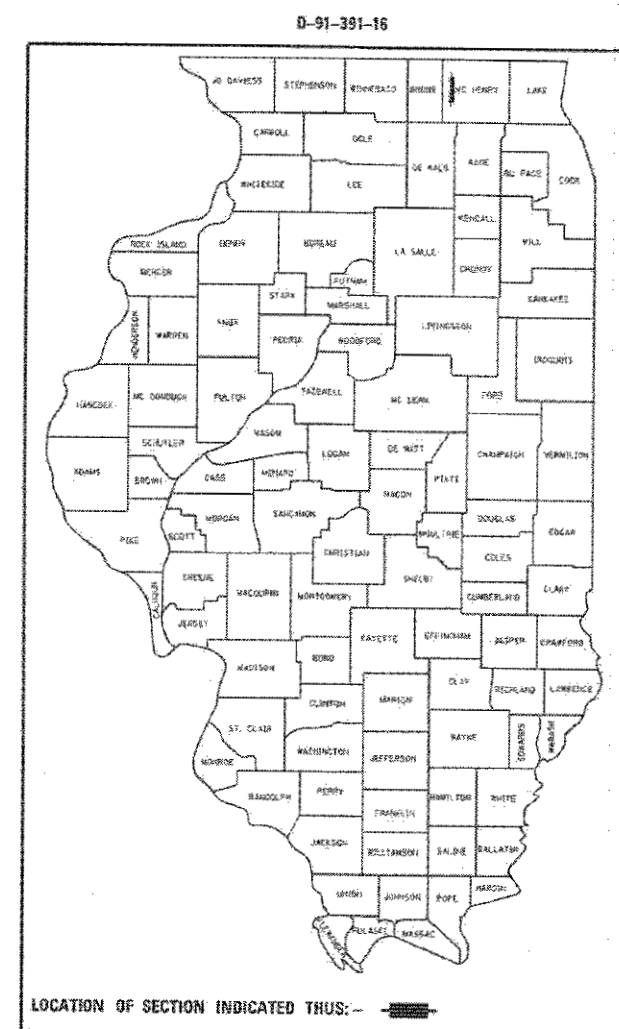

STATE OF ILLINOIS
DEPARTMENT OF TRANSPORTATION

SUBMITTED March 13, 2018
Anthony J. Quigley / AS
REGIONAL ENGINEER
May 11, 2018
ENGINEER OF DESIGN AND ENVIRONMENT
May 11, 2018
DIRECTOR OF HIGHWAYS PROJECT IMPLEMENTATION

PRINTED BY THE AUTHORITY
OF THE STATE OF ILLINOIS

INDEX OF SHEETS

1	COVER SHEET
2	INDEX OF SHEETS, STATE STANDARDS & GENERAL NOTES
3-5	SUMMARY OF QUANTITIES
6-9	EXISTING AND PROPOSED TYPICAL SECTIONS
11-38	ROADWAY PLAN
39-58	ADA RAMPS
59-61	DETECTOR LOOP REPLACEMENT PLANS
62	DETAILS FOR FRAMES AND LIDS ADJUSTMENT WITH MILLING (BD-08)
63	PAVEMENT PATCHING FOR HMA SURFACED PAVEMENT (BD-22)
64	CURB OR CURB AND GUTTER REMOVAL AND REPLACEMENT (BD-24)
65	BUTT JOINT AND HMA TAPER DETAILS (BD-32)
66	HMA TAPER AT EDGE OF PCC PAVEMENT (BD-33)
67	TRAFFIC CONTROL AND PROTECTION FOR SIDE ROADS, INTERSECTIONS, AND DRIVEWAYS (TC-10)
68	TYPICAL APPLICATIONS RAISED REFLECTIVE PAVEMENT MARKERS (SNOW PLOW RESISTANT) (TC-11)
69	DISTRICT ONE TYPICAL PAVEMENT MARKINGS (TC-13)
70	PAVEMENT MARKING LETTERS AND SYMBOLS FOR TRAFFIC STAGING (TC-16)
71	ARTERIAL ROAD INFORMATION SIGN (TC-22)
72-73	TYPICAL SUPPLEMENTAL SIGNING AND PAVEMENT MARKING TREATMENT FOR RAILROAD CROSSING (TC-23)
74	DISTRICT 1 - DETECTOR LOOP INSTALLATION DETAILS FOR ROADWAY RESURFACING (TS-07)

STATE STANDARDS

STANDARD NO.	DESCRIPTION
000001-06	STANDARD SYMBOLS, ABBREVIATIONS AND PATTERNS
424001-10	PERPENDICULAR CURB RAMPS FOR SIDEWALKS
424006-03	DIAGONAL CURB RAMPS FOR SIDEWALKS
424011-03	CORNER PARALLEL CURB RAMPS FOR SIDEWALKS
424016-04	MID-BLOCK CURB RAMPS FOR SIDEWALKS
424021-04	DEPRESSED CORNER FOR SIDEWALKS
442101-08	CLASS B PATCHES
442201-03	CLASS C AND D PATCHES
606001-07	COMBINATION CONCRETE CURB AND GUTTER
630001-12	STEEL PLATE BEAM GUARDRAIL
630301-08	SHOULDER WIDENING FOR TYPE I (SPECIAL) GUARDRAIL TERMINALS
701001-02	OFF-RD OPERATIONS, 2L, 2W, MORE THAN 15' (4.5 M) AWAY
701006-05	OFF-RD OPERATIONS, 2L, 2W, FROM PAVEMENT EDGE 15' (4.5 m) TO 24" (600 mm)
701011-04	OFF-RD MOVING OPERATIONS, 2L, 2W, DAY ONLY
701101-05	OFF-ROAD OPERATIONS, MULTILANE, 15' TO 24" FROM PAVEMENT EDGE
701301-04	LANE CLOSURE, 2L, 2W, SHORT TIME OPERATIONS
701306-04	LANE CLOSURE, 2L, 2W, SLOW MOVING OPERATIONS DAY ONLY, FOR SPEEDS > 45 mph
701311-03	LANE CLOSURE 2L, 2W MOVING OPERATIONS DAY ONLY
701336-06	LANE CLOSURE, 2L, 2W, WORK AREAS IN SERIES, FOR SPEEDS > 45 MPH
701426-09	LANE CLOSURE , MULTILANE, INTERMITTENT OR MOVING OPERATIONS FOR SPEEDS > 45 MPH
701501-06	URBAN LANE CLOSURE 2L, 2W, UNDIVIDED
701502-08	URBAN LANE CLOSURE 2L, 2W, BY-DIRECTIONAL LEFT TURN LANE
701606-10	URBAN SINGLE LANE CLOSURE, MULTILANE, 2W, 2W WITH MOUNTABLE MEDIAN
701701-10	URBAN LANE CLOSURE, MULTILANE INTERSECTION
701801-06	LANE CLOSURE MULTILANE, 1W OR 2W CROSSWALK OR SIDEWALK CLOSURE
701901-07	TRAFFIC CONTROL DEVICES
780001-05	TYPICAL PAVEMENT MARKINGS

GENERAL NOTES

BEFORE STARTING ANY EXCAVATION, THE CONTRACTOR SHALL CALL "J.U.L.I.E." AT (800) 892-0123 OR 811 FOR FIELD LOCATIONS OF BURIED ELECTRIC, TELEPHONE AND GAS UTILITIES. 48 HOUR NOTIFICATION IS REQUIRED.

TEN (10) FOOT TRANSITIONS SHALL BE USED TO MATCH PROPOSED CURB AND GUTTER AND MEDIAN ITEMS OF WORK TO EXISTING CURBS AND GUTTER AND MEDIANS IN THE FIELD, UNLESS OTHERWISE SHOWN. THE TRANSITIONS SHALL BE PAID FOR AT THE CONTRACT UNIT PRICE FOR THE PROPOSED ITEMS OF WORK SPECIFIED.

THE CONTRACTOR SHALL COORDINATE CONSTRUCTION ACTIVITIES WITH UTILITY COMPANIES AND THE CITY OF MARENGO.

THE CONTRACTOR WILL NOT BE ALLOWED TO SET UP A YARD OR FIELD OFFICE ON STATE PROPERTY WITHOUT WRITTEN PERMISSION FROM THE DEPARTMENT.

THE REMOVAL OF GUARDRAIL TERMINAL SECTIONS SHALL BE INCLUDED IN THE UNIT PRICE PER FOOT FOR "GUARDRAIL REMOVAL".

ANY PAVEMENT MARKINGS AND RAISED REFLECTIVE PAVEMENT MARKERS OBLITERATED BY MILLING AND RESURFACING OPERATIONS ON SIDE STREETS AND ENTRANCES SHALL BE REPLACED AND PAID FOR IN KIND.

BEFORE BEGINNING ANY WORK, THE CONTRACTOR SHALL RETAIN AND RECORD FOR FUTURE REFERENCE, ALL EXISTING PAVEMENT MARKING LINES (AND RAISED REFLECTIVE PAVEMENT MARKERS) IN ORDER THAT THESE LOCATIONS CAN BE RE-ESTABLISHED FOR STRIPING. EXACT LOCATIONS OF ALL PAVEMENT MARKINGS SHALL BE AS DIRECTED BY THE ENGINEER.

ALL PAVEMENT PATCHING LOCATIONS WILL BE DETERMINED IN THE FIELD BY THE ENGINEER.

LOCATION OF COMBINATION CONCRETE CURB AND GUTTER REMOVAL AND REPLACEMENT WILL BE DETERMINED IN THE FIELD BY THE ENGINEER.

DRAINAGE ADJUSTMENT OR RECONSTRUCTION LOCATIONS WILL BE DETERMINED IN THE FIELD BY THE ENGINEER.

IT SHALL BE THE CONTRACTOR'S RESPONSIBILITY TO VERIFY ALL DIMENSIONS AND CONDITIONS EXISTING IN THE FIELD PRIOR TO CONSTRUCTION AND ORDERING OF MATERIALS.

FRAMES AND GRATES ADJUSTMENT OF PRIVATE UTILITIES WITHIN THE LIMITS OF THE IMPROVEMENTS SHALL BE DONE BY THEIR RESPECTIVE OWNERS AND ARE NOT PART OF THIS CONTRACT.

THE CONTRACTOR SHALL CONTACT THE DISTRICT ONE TRAFFIC CONTROL SUPERVISOR AT (847)705-4470 A MINIMUM OF 72 HOURS IN ADVANCE OF BEGINNING WORK.

THE RESIDENT ENGINEER SHALL CONTACT WALTER CZARNY, ARTERIAL TRAFFIC FIELD ENGINEER AT WALTER.CZARNY@ILLINOIS.GOV A MINIMUM OF TWO (2) WEEKS PRIOR TO PLACING PERMANENT PAVEMENT MARKINGS.

THESE PLANS HAVE BEEN PREPARED FROM NOTES RECEIVED FROM THE BUREAU OF CONSTRUCTION.

THE CONTRACTOR SHALL BE REQUIRED TO PROVIDE ACCESS TO ABUTTING PROPERTY AT ALL TIMES DURING THE CONSTRUCTION OF THIS PROJECT.

DO NOT SCALE PLANS FOR CONSTRUCTION DIMENSIONS.

DOUBLE LANE MARKERS ARE TO BE USED AS SHOWN ON THE DISTRICT ONE DETAIL "TYPICAL APPLICATIONS - RAISED REFLECTIVE PAVEMENT MARKERS (SNOW-PLOW RESISTANT)" SHOWN IN THE PLANS.

PAVEMENT MARKING TAPE, TYPE III SHALL BE USED FOR SHORT TERM PAVEMENT MARKINGS ON ALL FINAL SURFACES.

SIDEWALK RAMPS MODIFICATIONS WITHIN THE LIMITS OF THE PROJECT SHALL CONFORM TO THE APPLICABLE HIGHWAY STANDARDS INCLUDED IN THE PLANS.

THE COST OF SURFACE REMOVAL IN THE GUTTER FLAG SHALL BE INCLUDED IN THE COST OF OF "HOT-MIX ASPHALT SURFACE REMOVAL 2 1/4" PAY ITEM.

CONTRACTOR SHALL MAINTAIN PEDESTRIAN ACCESS AT ALL TIMES DURING CONSTRUCTION.

CONTACT THE IDOT ROADSIDE DEVELOPMENT UNIT AT (847) 705-4171 AT LEAST TWO (2) WEEKS PRIOR TO BEGINNING FORESTRY WORK FOR LAYOUT.

SEEDING WILL BE DONE IN THE AREAS WHERE TREE REMOVAL IS SPECIFIED.

FILE NAME =	USER NAME = gorengrasb	DESIGNED -	REVISED -	STATE OF ILLINOIS DEPARTMENT OF TRANSPORTATION	INDEX OF SHEETS, STATE STANDARDS AND GENERAL NOTES IL. ROUTE 23 (I-90 TO US ROUTE 14)	F.A.P. RTE.	SECTION	COUNTY	TOTAL SHEETS	SHEET NO.	
pw\ill084EBID\INTEG\illnks.gov\PWDOT\Documents\DOT Offices\District 1\Projects\0139116\CADD\Drawn\Design\0139116-01.dgn		CHECKED -	REVISED -			324	(23 & 24)RS-2	MCHENRY	74	2	
PLOT SCALE = 100.0000' / in.		DATE -	REVISED -			CONTRACT NO. 62C84					
PLOT DATE = 4/19/2018						ILLINOIS FED. AID PROJECT					

SCALE:	SHEET	OF	SHEETS	STA.	TO STA.
--------	-------	----	--------	------	---------

SUMMARY OF QUANTITIES				CONSTRUCTION TYPE CODE 0005					
CODE NO	ITEM	UNIT	TOTAL QUANTITIES	0005 80% FED 20% STATE					
20100110	TREE REMOVAL (6 TO 15 UNITS DIAMETER)	UNIT	234	234					
20100210	TREE REMOVAL (OVER 15 UNITS DIAMETER)	UNIT	433	433					
20101300	TREE PRUNING (1 TO 10 INCH DIAMETER)	EACH	81	81					
20101350	TREE PRUNING (OVER 10 INCH DIAMETER)	EACH	71	71					
20200100	EARTH EXCAVATION	CU YD	63	63					
21101615	TOPSOIL FURNISH AND PLACE, 4"	SO YD	233	233					
25000400	NITROGEN FERTILIZER NUTRIENT	POUND	3	3					
25000500	PHOSPHORUS FERTILIZER NUTRIENT	POUND	3	3					
25000600	POTASSIUM FERTILIZER NUTRIENT	POUND	3	3					
25000750	MOWING	ACRE	5	5					
25100115	MULCH, METHOD 2	ACRE	1.1	1.1					
25200110	SODDING, SALT TOLERANT	SO YD	233	233					
25200200	SUPPLEMENTAL WATERING	UNIT	3	3					
35501308	HOT-MIX ASPHALT BASE COURSE, 6"	SO YD	2.5	2.5					
40600290	BITUMINOUS MATERIALS (TACK COAT)	POUND	174866	174866					
* SPECIALTY ITEMS									

SUMMARY OF QUANTITIES				CONSTRUCTION TYPE CODE 0005					
CODE NO	ITEM	UNIT	TOTAL QUANTITIES	0005 80% FED 20% STATE					
40600400	MIXTURE FOR CRACKS, JOINTS, AND FLANGEWAYS	TON	3886	3886					
40600827	POLYMERIZED LEVELING BINDER (MACHINE METHOD), 1L-4.75, N50	TON	10687	10687					
40600982	HOT-MIX ASPHALT SURFACE REMOVAL - BUTT JOINT	SO YD	2105	2105					
40600985	PORTLAND SURFACE CONCRETE REMOVAL - BUTT JOINT	SO YD	1315	1315					
40603335	HOT-MIX ASPHALT SURFACE COURSE, MIX "D", N50	TON	0.3	0.3					
40603565	POLYMERIZED HOT-MIX ASPHALT SURFACE COURSE, MIX "E", N70	TON	25388	25388					
42001300	PROTECTIVE COAT	SO YD	1065	1065					
42300400	PORTLAND CEMENT CONCRETE DRIVEWAY PAVEMENT, 8 INCH	SO YD	19	19					
42400200	PORTLAND CEMENT CONCRETE SIDEWALK 5 INCH	SO FT	6298	6298					
42400800	DETECTABLE WARNINGS	SO FT	690	690					
44000159	HOT-MIX ASPHALT SURFACE REMOVAL, 2 1/2"	SO YD	232690	232690					
44000200	DRIVEWAY PAVEMENT REMOVAL	SO YD	22	22					
44000600	SIDEWALK REMOVAL	SO FT	6298	6298					
44200948	CLASS B PATCHES, TYPE I, 9 INCH	SO YD	55	55					
44200956	CLASS B PATCHES, TYPE II, 9 INCH	SO YD	1680	1680					
44200962	CLASS B PATCHES, TYPE III, 9 INCH	SO YD	600	600					
44200964	CLASS B PATCHES, TYPE IV, 9 INCH	SO YD	1000	1000					

FILE NAME =		USER NAME = gorengrub	DESIGNED -	REVISED -	STATE OF ILLINOIS DEPARTMENT OF TRANSPORTATION				IL 23 (US 14 TO I-90) SUMMARY OF QUANTITIES				F.A.P. RTE.		SECTION		COUNTY		TOTAL SHEETS		SHEET NO.	
p:\VLD\B4E\BID\ITEG\Hilltop\Super\HIDOT\Documents\N001		Office\District 1\Projects\013916\CADD\dt\Design\013916	-	REVISED -									324		(23&24)RS-2		MCHEMRY		74		3	
PLOT SCALE = 100.0000' = 1"		CHECKED -	REVISED -																			
PLOT DATE = 9/14/2017		DATE -	REVISED -																			
					SCALE:		SHEET NO. OF		SHEETS		STA.		TO STA.		FED. ROAD DIST. NO. 1 ILLINOIS FED. AID PROJECT							
														CONTRACT NO. 62C84								

REV

URBAN

SUMMARY OF QUANTITIES

CODE NO

ITEM

UNIT

TOTAL QUANTITIES

0005 80% FED 20% STATE

44201798

CLASS D PATCHES, TYPE I, 13 INCH

SO YD

650

650

44201803

CLASS D PATCHES, TYPE II, 13 INCH

SO YD

5820

5820

44201807

CLASS D PATCHES, TYPE III, 13 INCH

SO YD

3880

3880

44201809

CLASS D PATCHES, TYPE IV, 13 INCH

SO YD

2580

2580

48102100

AGGREGATE WEDGE SHOULDER, TYPE B

TON

4005

4005

60252800

CATCH BASINS TO BE RECONSTRUCTED

EACH

3

3

60257900

MANHOLES TO BE RECONSTRUCTED

EACH

2

2

* 63000001

STEEL PLATE BEAM GUARDRAIL, TYPE A, 6 FOOT POSTS

FOOT

100

100

* 63100167

TRAFFIC BARRIER TERMINAL, TYPE 1 (SPECIAL) TANGENT

EACH

2

2

63200310

GUARDRAIL REMOVAL

FOOT

150

150

* 66900200

NON-SPECIAL WASTE DISPOSAL

CU YD

70

70

* 66900450

SPECIAL WASTE PLANS AND REPORTS

LSUM

1

1

* 66900530

SOIL DISPOSAL ANALYSIS

EACH

5

5

67000400

ENGINEER'S FIELD OFFICE, TYPE A

CAL MO

12

12

67100100

MOBILIZATION

LSUM

1

1

5

* SPECIALTY ITEMS

URBAN

SUMMARY OF QUANTITIES

CODE NO

ITEM

UNIT

TOTAL QUANTITIES

0005 80% FED 20% STATE

70100460

TRAFFIC CONTROL AND PROTECTION, STANDARD 701306

LSUM

1

1

70100600

TRAFFIC CONTROL AND PROTECTION, STANDARD 701336

LSUM

1

1

70102620

TRAFFIC CONTROL AND PROTECTION, STANDARD 701501

LSUM

1

1

70102622

TRAFFIC CONTROL AND PROTECTION, STANDARD 701502

LSUM

1

1

70102625

TRAFFIC CONTROL AND PROTECTION, STANDARD 701606

LSUM

1

1

70102635

TRAFFIC CONTROL AND PROTECTION, STANDARD 701701

LSUM

1

1

70102640

TRAFFIC CONTROL AND PROTECTION, STANDARD 701801

LSUM

1

1

70300100

SHORT TERM PAVEMENT MARKING

FOOT

45035

45035

70300150

SHORT TERM PAVEMENT MARKING REMOVAL

SO FT

15030

15030

70300210

TEMPORARY PAVEMENT MARKING LETTERS AND SYMBOLS

SO FT

940

940

70300220

TEMPORARY PAVEMENT MARKING - LINE 4"

FOOT

244530

244530

70300240

TEMPORARY PAVEMENT MARKING - LINE 6"

FOOT

5400

5400

70300260

TEMPORARY PAVEMENT MARKING - LINE 12"

FOOT

2880

2880

70300280

TEMPORARY PAVEMENT MARKING - LINE 24"

FOOT

1410

1410

70300520

PAVEMENT MARKING TAPE, TYPE III 4"

FOOT

22905

22905

* 78000100

THERMOPLASTIC PAVEMENT MARKING - LETTERS AND SYMBOLS

SO FT

940

940

FILE NAME : D:\IN\OR\BID\BID\EG\Illinois\proj\DOT Documents\DOT

USER NAME : gorenquist

DESIGNED -

REVISED -

OFFICIALS\District N\Projects\013916\CADD\dot\Design\013916.dgn

REDESIGNED -

REVISOR -

PLOT SCALE : 100.0000 ' / in.

CHECKED -

REVIEWED -

PLOT DATE : 8/25/2011

DATE -

REVISED -

STATE OF ILLINOIS

DEPARTMENT OF TRANSPORTATION

IL 23 (US 14 TO I-90)

SUMMARY OF QUANTITIES

SCALE: SHEET NO. OF SHEETS STA. TO STA.

F.A.P. RTE. 324

SECTION (23&24)RS-2

COUNTY MCHEERY

TOTAL SHEETS 74

SHEET NO. 4

CONTRACT NO. 62C84

FED. ROAD DIST. NO. 1 ILLINOIS FED. AID PROJECT


REV

URBAN					URBAN													
SUMMARY OF QUANTITIES				CONSTRUCTION TYPE CODE 0005					SUMMARY OF QUANTITIES				CONSTRUCTION TYPE CODE 0005					
CODE NO	ITEM	UNIT	TOTAL QUANTITIES	0005 80% FED 20% STATE					CODE NO	ITEM	UNIT	TOTAL QUANTITIES	0005 80% FED 20% STATE					
* 78000200	THERMOPLASTIC PAVEMENT MARKING - LINE 4"	FOOT	244530	244530					△ X5537800	STORM SEWERS TO BE CLEANED 12"	FOOT	1000	1000					
* 78000400	THERMOPLASTIC PAVEMENT MARKING - LINE 6"	FOOT	5400	5400					△ X5537900	STORM SEWERS TO BE CLEANED 15"	FOOT	800	800					
* 78000600	THERMOPLASTIC PAVEMENT MARKING - LINE 12"	FOOT	2880	2880					X6030310	FRAMES AND LIDS TO BE ADJUSTED (SPECIAL)	EACH	51	51					
* 78000650	THERMOPLASTIC PAVEMENT MARKING - LINE 24"	FOOT	1410	1410					X7030005	TEMPORARY PAVEMENT MARKING REMOVAL	SO FT	97382	97382					
* 78008210	POLYUREA PAVEMENT MARKING TYPE I - LINE 4"	FOOT	740	740					Z0004562	COMBINATION CONCRETE CURB AND GUTTER REMOVAL AND REPLACEMENT	FOOT	1659	1659					
* 78100100	RAISED REFLECTIVE PAVEMENT MARKER	EACH	3223	3223					△ Z0018500	DRAINAGE STRUCTURES TO BE CLEANED	EACH	125	125					
78300200	RAISED REFLECTIVE PAVEMENT MARKER REMOVAL	EACH	2000	2000					Z0030850	TEMPORARY INFORMATION SIGNING	SO FT	102.8	102.8					
* 88600600	DETECTOR LOOP REPLACEMENT	FOOT	1413	1413					Z0048665	RAILROAD PROTECTIVE LIABILITY INSURANCE	LSUM	1	1					
K0029618	WEED CONTROL, BROADLEAF IN TURF	GALLON	3	3					Z0076600	TRAINEES	HOOR	500	500					
X0320050	CONSTRUCTION LAYOUT (SPECIAL)	LSUM	1	1					Z0076604	TRAINEES TRAINING PROGRAM GRADUATE	HOOR	500	500					
X0326864	BRICK SIDEWALK REMOVAL	SO FT	23	23														
X2010350	TREE REMOVAL, ACRES (SPECIAL)	ACRE	1.1	1.1														
X2010400	STUMP REMOVAL ONLY	UNIT	24	24														
X2020110	GRADING AND SHAPING SHOULDERS	UNIT	1280	1280														
X2501800	SEEDING, CLASS 4 (MODIFIED)	ACRE	1.1	1.1														
X4400100	PORTLAND CEMENT CONCRETE SURFACE REMOVAL (VARIABLE DEPTH)	SO YD	8164	8164														
FILE NAME : USER NAME : gorenepulao DESIGNED : REVISED : per\NLOB\BID\NTEC\Illinois\gov\NLOB\Documents\NLOB\Official\District\NPro\Bids\03\NLOB\CA\00\00\Design\NLOB\394\03\BID\0000\					STATE OF ILLINOIS DEPARTMENT OF TRANSPORTATION					IL 23 (US 14 0 I-90) SUMMARY OF QUANTITIES					F.A.P. RTE. SECTION COUNTY TOTAL SHEET NO. 324 (23&24)RS-2 MCHENRY 74 5 CONTRACT NO: 62CB4			
PLOT SCALE : 1000000' = 1" in CHECKED : REVISED : PLOT DATE : 8/25/2007 DATE : REVISED :					SCALE: SHEET NO. OF SHEETS STA. TO STA.					FED. ROAD DIST. NO. 1 ILLINOIS FED. AID PROJECT								

REV


LEGEND

- 1 EXISTING HMA SURFACE ± 6.5"
- 2 EXISTING PCC PAVEMENT 9"-7"-9"
- 3 EXISTING AGGREGATE SHOULDER
- 4 PROPOSED HMA SURFACE REMOVAL 2½"
- 5 EXISTING HMA PAVEMENT AFTER MILLING ± 4"
- 6 PROPOSED AGGREGATE WEDGE SHOULDER, TYPE B
- 7 PROPOSED POLY. LEVELING BINDER (MM), IL -4.75, N 50, ¾"
- 8 PROPOSED POLY. HMA SURFACE COURSE, MIX "E", N 70, 1¾"
- 9 EXIST. HMA SHOULDER
- 10 EXIST. AGGREGATE SUBGRADE 12"
- 11 EXIST. PCC PAVEMENT 9"
- 12 EXIST. CURB AND GUTTER
- 13 PROPOSED PCC SURFACE REMOVAL (VARIABLE DEPTH)

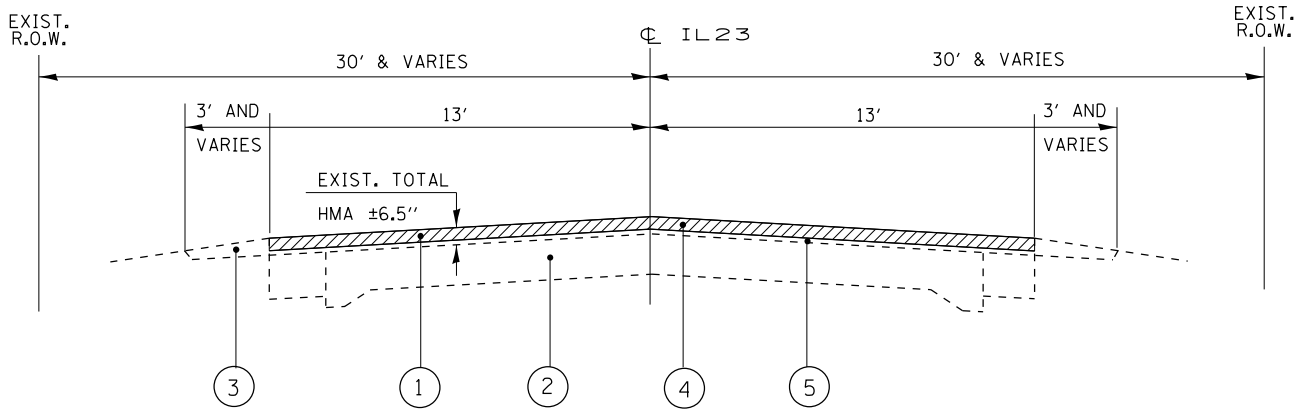

EXISTING SECTION

STA 44+75 TO STA 224+00
STA 356+17 TO STA 383+83
STA 407+90 TO STA 831+45

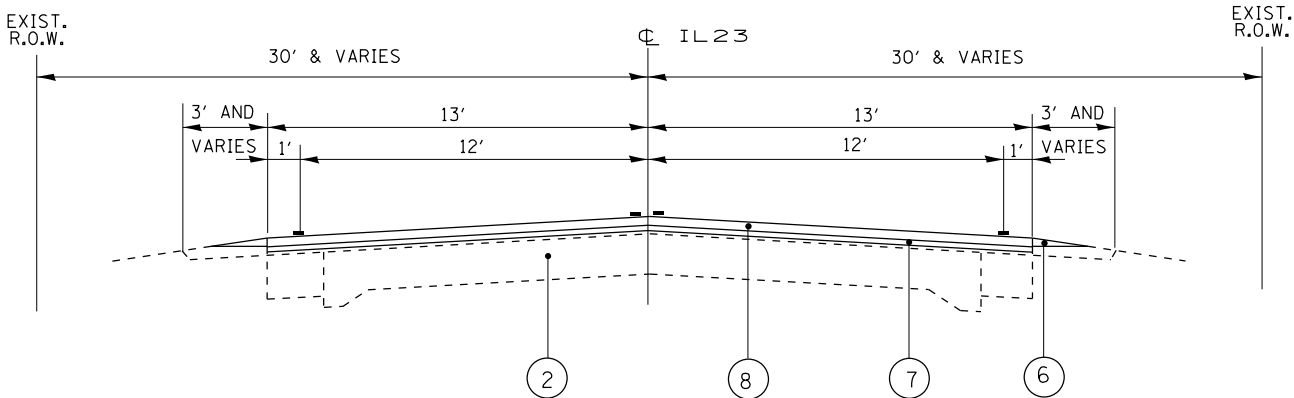

PROPOSED SECTION

STA 44+75 TO STA 224+00
STA 356+17 TO STA 383+83
STA 407+90 TO STA 831+45

OMISSION OF RESURFACING:
STA 80+90 TO STA 84+20
STA 159+27.5 TO STA 169+26.6
STA 348+20 TO STA 350+80

HOT-MIX ASPHALT MIXTURE REQUIREMENTS		QUALITY MANAGEMENT PROGRAM (QMP)
MIXTURE TYPE	AIR Voids Ndes	
PAVEMENT RESURFACING AND SHOULDERS		
POLYMERIZED HOT-MIX ASPHALT SURFACE COURSE, MIX "E", N70 (IL -9.5 mm)	4% @ 70 GYR.	PFP
POLYMERIZED LEVELING BINDER (MACHINE METHOD), IL -4.75, N 50	3.5% @ 50 GYR.	QCP
PATCHING		
CLASS D PATCHES (HMA BINDER IL -19 mm)	4% @ 70 GYR.	QC/QA
DRIVEWAYS		
HOT-MIX ASPHALT SURFACE COURSE, MIX "D", N50 (IL -9.5 mm); 2"	4% @ 50 GYR.	QC/QA
HOT-MIX ASPHALT BASE COURSE (HMA BINDER IL-19 mm); PE -6	4% @ 50 GYR.	QC/QA
OMP DESIGNATION: QUALITY CONTROL / QUALITY ASSURANCE (QC / QA); QUALITY CONTROL FOR PERFORMANCE (QCP); PAY FOR PERFORMANCE (PFP)		

NOTE:


THE UNIT WEIGHT USED TO CALCULATE ALL HOT-MIX ASPHALT SURFACE MIXTURES IS 112 LBS/SQ. YD./IN.

THE "AC TYPE" FOR POLYMERIZED HMA MIXES SHALL BE "SBS/SBR PG 76-22" AND FOR NON-POLYMERIZED HMA THE "AC TYPE" SHALL BE PG 64-22" UNLESS MODIFIED BY DISTRICT ONE SPECIAL PROVISIONS.


FOR USE OF RECYCLED MATERIALS SEE SPECIAL PROVISIONS.

QUALITY MANAGEMENT PROGRAM (QMP) IDENTIFIES THE PARTICULAR QUANTITY CONTROL SPECIFICATION THAT APPLIES TO THE MIXTURE.


THE CONTRACTOR SHALL MILL BEFORE PATCHING

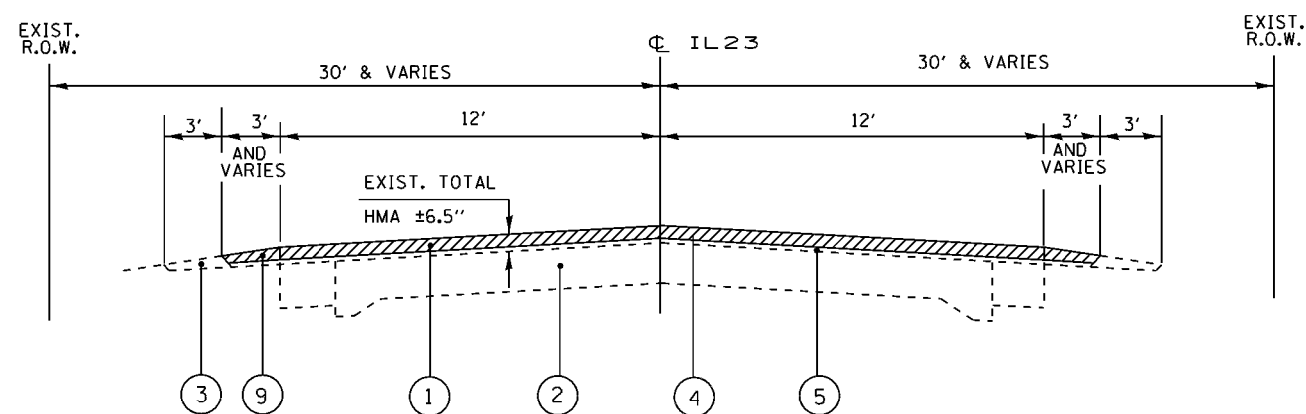


EXISTING SECTION
STA 224+00 TO STA 255+00

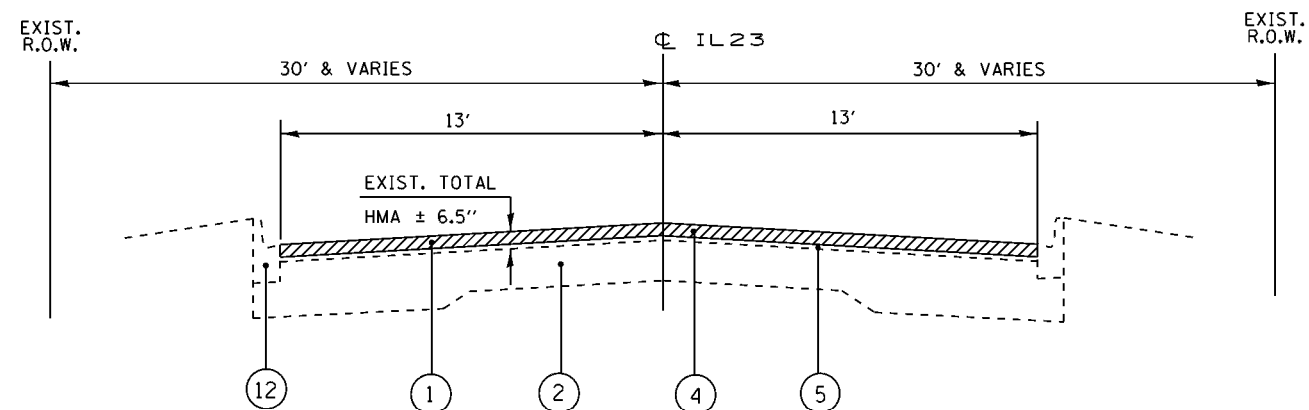

EXISTING SECTION
STA 255+00 TO STA 286+06
STA 337+10 TO STA 344+32

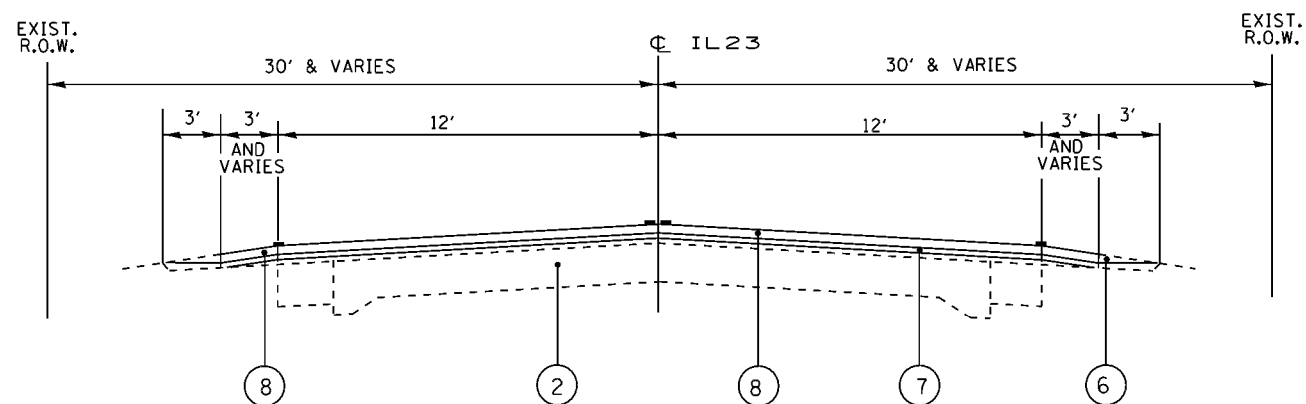

PROPOSED SECTION
STA 224+00 TO STA 255+00

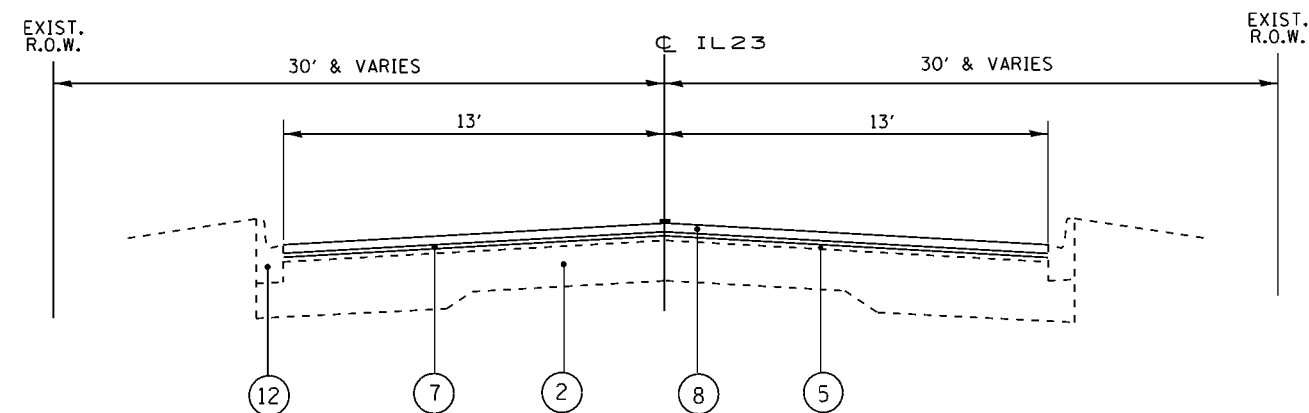


PROPOSED SECTION
STA 255+00 TO STA 286+06
STA 337+10 TO STA 344+32

LEGEND


- ① EXISTING HMA SURFACE $\pm 6.5''$
- ② EXISTING PCC PAVEMENT $9''-7''-9''$
- ③ EXISTING AGGREGATE SHOULDER
- ④ PROPOSED HMA SURFACE REMOVAL $2\frac{1}{2}''$
- ⑤ EXISTING HMA PAVEMENT AFTER MILLING $\pm 4''$
- ⑥ PROPOSED AGGREGATE WEDGE SHOULDER, TYPE B
- ⑦ PROPOSED POLY. LEVELING BINDER (MM), IL -4.75, N 50, $\frac{3}{4}''$
- ⑧ PROPOSED POLY. HMA SURFACE COURSE, MIX "E", N 70, $1\frac{3}{4}''$
- ⑨ EXIST. HMA SHOULDER
- ⑩ EXIST. AGGREGATE SUBGRADE $12''$
- ⑪ EXIST. PCC PAVEMENT $9''$
- ⑫ EXIST. CURB AND GUTTER
- ⑬ PROPOSED PCC SURFACE REMOVAL (VARIABLE DEPTH)

THE CONTRACTOR SHALL MILL BEFORE PATCHING

FILE NAME =	USER NAME = gorengautab	DESIGNED -	REVISED -	STATE OF ILLINOIS DEPARTMENT OF TRANSPORTATION	EXISTING AND PROPOSED TYPICAL SECTIONS IL ROUTE 23 (I-90 TO US ROUTE 14)		F.A.P. RTE.	SECTION	COUNTY	TOTAL SHEETS	SHEET NO.
p:\1\IL084EBID\INTEG\illinois.gov\PI\DOT\Documents\IDOT Offices\District 1\Projects\DI39116\15072016\Design\DI39116-shit-pln.dgn			REVISED -				324	(23&24)RS-2	MCHENRY	74	7
Default	PLOT SCALE = 100.0000' / 1in.	CHECKED -	REVISED -		SCALE: SHEET OF SHEETS STA. TO STA.		CONTRACT NO. 62C84				
	PLOT DATE = 7/6/2017	DATE -	REVISED -				ILLINOIS FED. AID PROJECT				

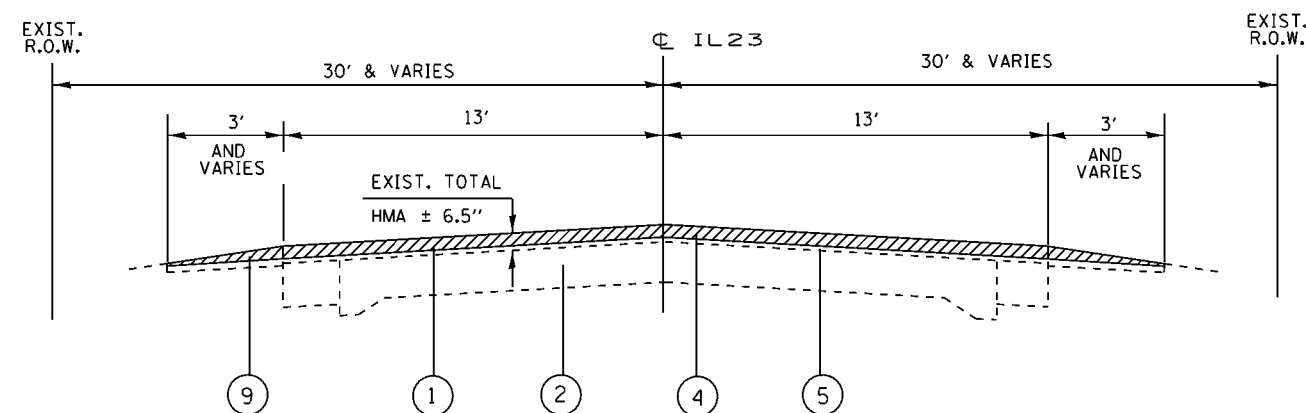


EXISTING SECTION
STA 344+32 TO STA 356+17
STA 383+83 TO STA 407+90
STA 831+45 TO STA 844+00

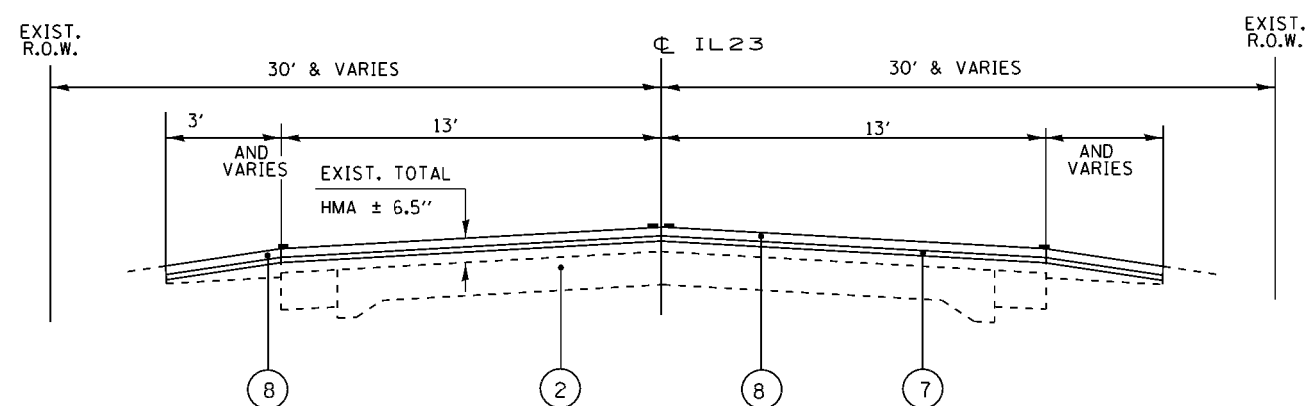


PROPOSED SECTION
STA 344+32 TO STA 356+17
STA 383+83 TO STA 407+90
STA 831+45 TO STA 844+00

LEGEND

- ① EXISTING HMA SURFACE ± 6.5"
- ② EXISTING PCC PAVEMENT 9"-7"-9"
- ③ EXISTING AGGREGATE SHOULDER
- ④ PROPOSED HMA SURFACE REMOVAL 2 1/2"
- ⑤ EXISTING HMA PAVEMENT AFTER MILLING ± 4"
- ⑥ PROPOSED AGGREGATE WEDGE SHOULDER, TYPE B
- ⑦ PROPOSED POLY. LEVELING BINDER (MM), IL -4.75, N 50, 3/4"
- ⑧ PROPOSED POLY. HMA SURFACE COURSE, MIX "E", N 70, 1 3/4"
- ⑨ EXIST. HMA SHOULDER
- ⑩ EXIST. AGGREGATE SUBGRADE 12"
- ⑪ EXIST. PCC PAVEMENT 9"
- ⑫ EXIST. CURB AND GUTTER
- ⑬ PROPOSED PCC SURFACE REMOVAL (VARIABLE DEPTH)

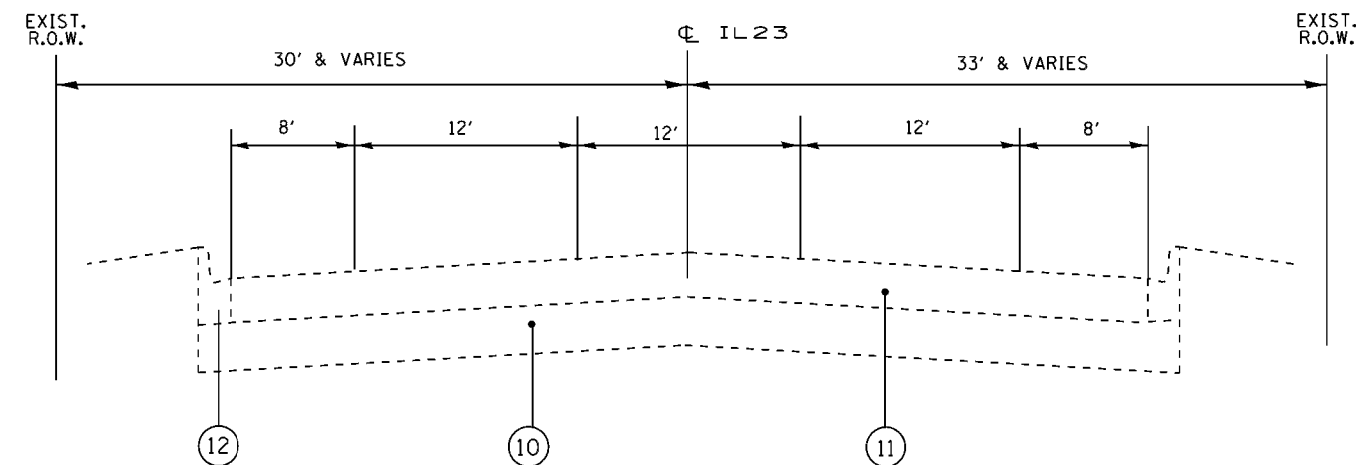


EXISTING SECTION
STA 286+06 TO STA 290+00

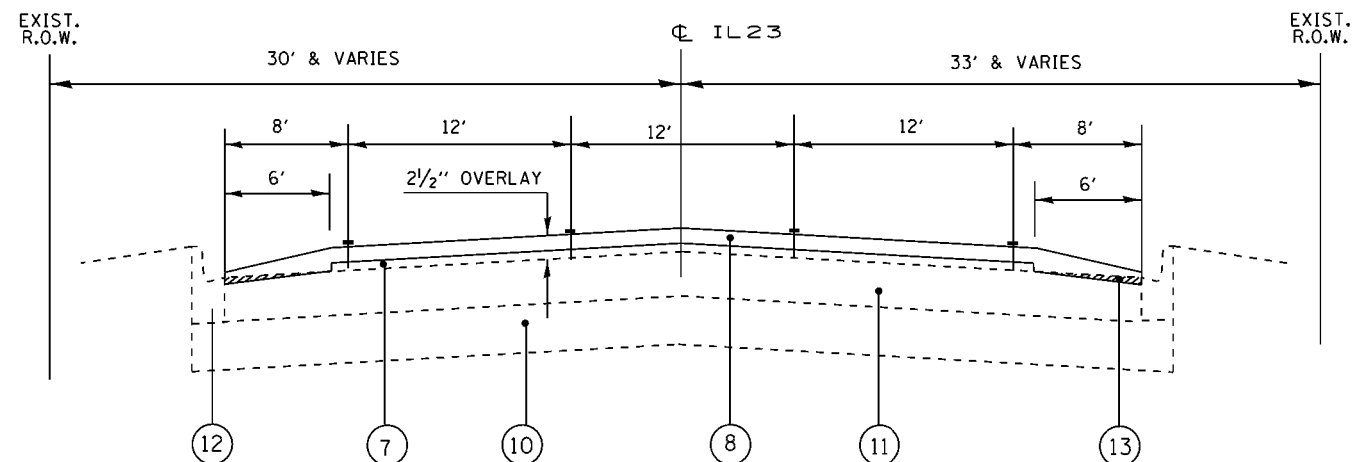


PROPOSED SECTION
STA 286+06 TO STA 290+00


THE CONTRACTOR SHALL MILL BEFORE PATCHING

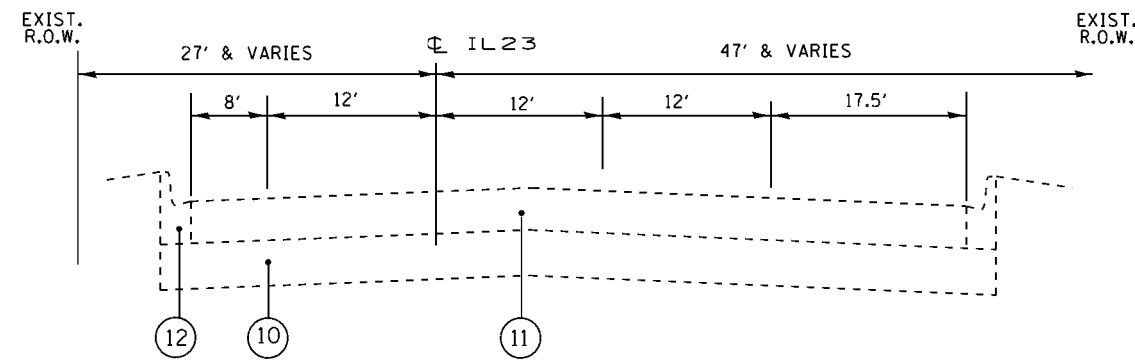


EXISTING SECTION
STA 290+00 TO STA 295+30

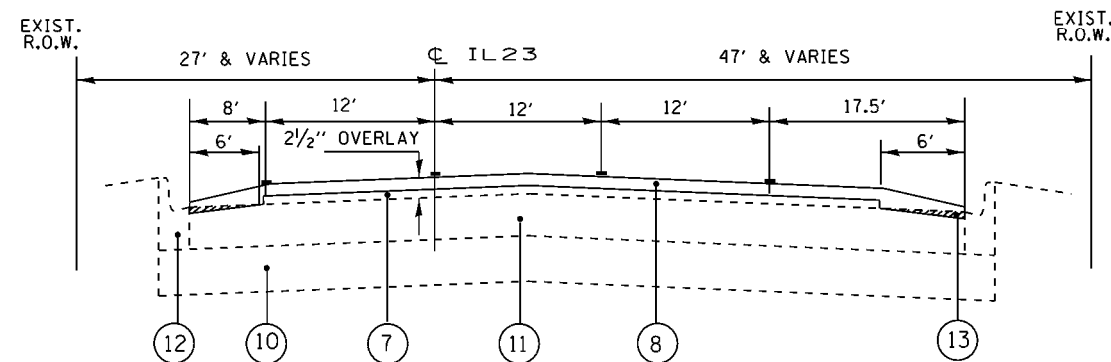


PROPOSED SECTION
STA 290+00 TO STA 295+30

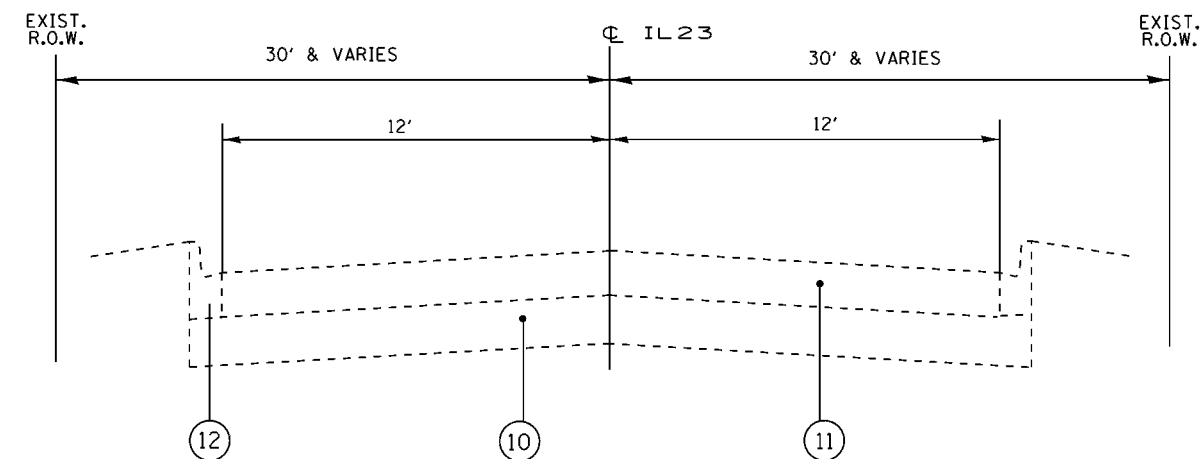


EXISTING SECTION
STA 295+30 TO STA 337+10

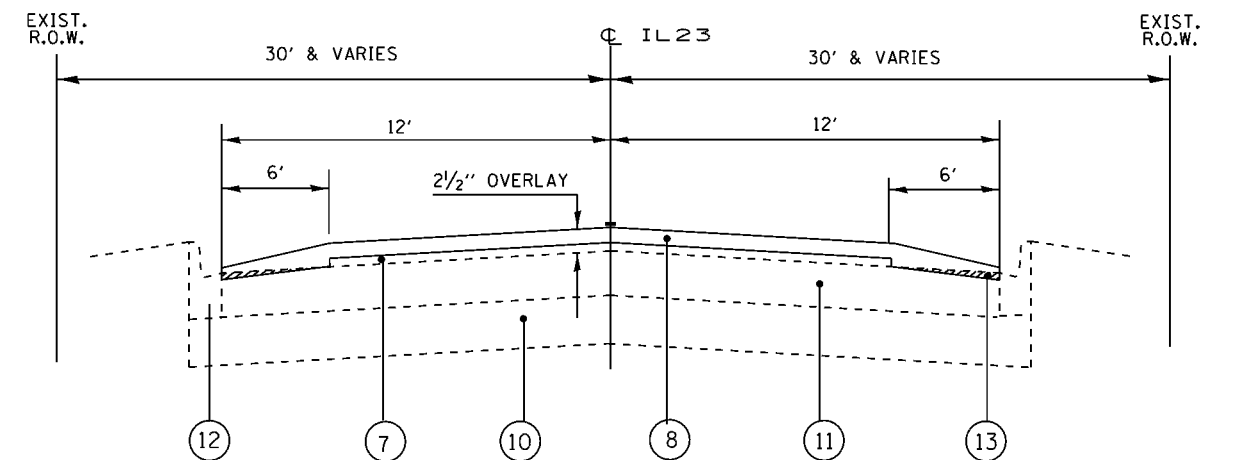

PROPOSED SECTION
STA 295+30 TO STA 337+10

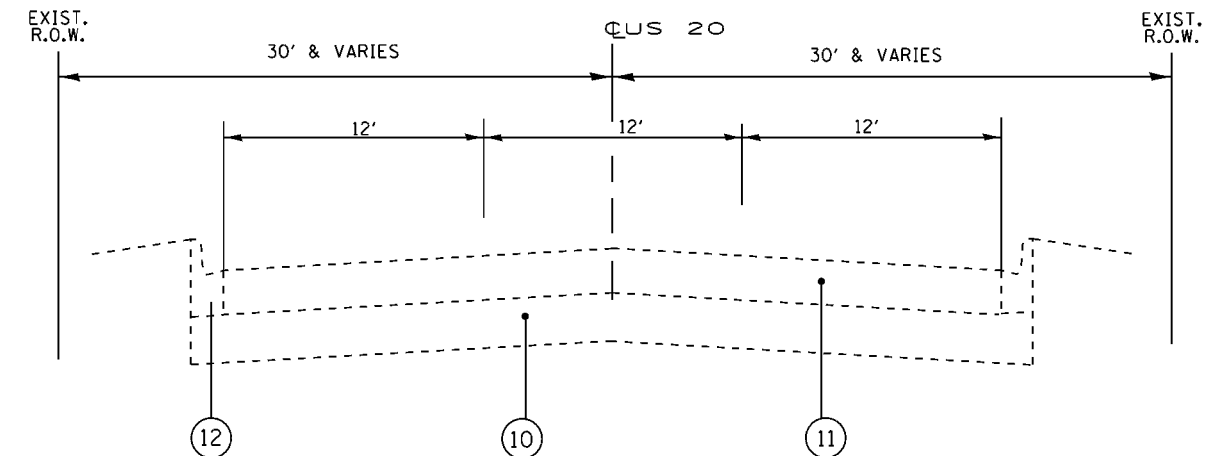

EXISTING SECTION US 20
STA 12+30 TO STA 24+04


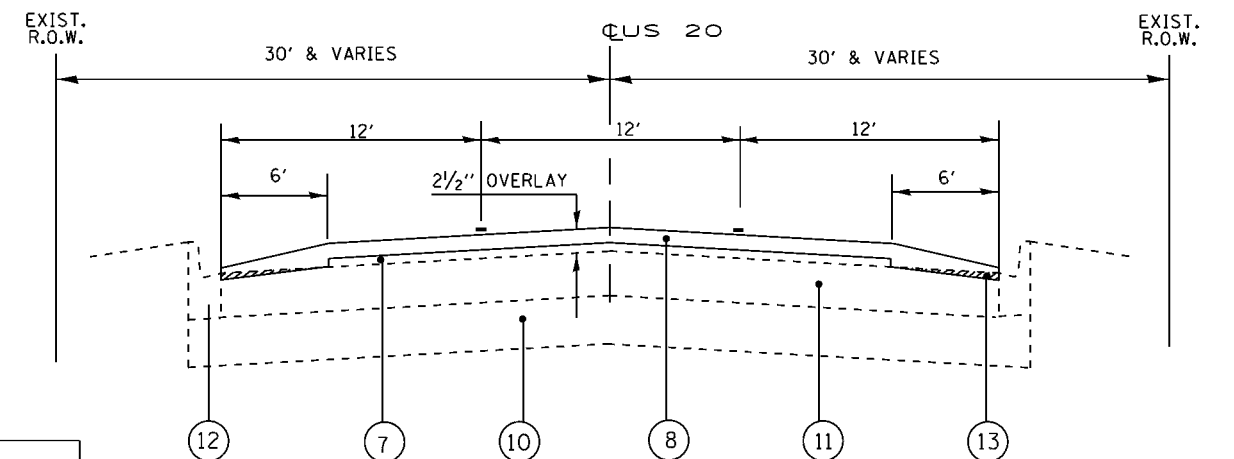


PROPOSED SECTION US 20
STA 12+30 TO STA 24+04

- 1 EXISTING HMA SURFACE ± 6.5"
- 2 EXISTING PCC PAVEMENT 9"-7"-9"
- 3 EXISTING AGGREGATE SHOULDER
- 4 PROPOSED HMA SURFACE REMOVAL 2 1/2"
- 5 EXISTING HMA PAVEMENT AFTER MILLING ± 4"
- 6 PROPOSED AGGREGATE WEDGE SHOULDER, TYPE B
- 7 PROPOSED POLY. LEVELING BINDER (MM), IL -4.75, N 50, 3/4"
- 8 PROPOSED POLY. HMA SURFACE COURSE, MIX "E", N 70, 1 1/4"
- 9 EXIST. HMA SHOULDER
- 10 EXIST. AGGREGATE SUBGRADE 12"
- 11 EXIST. PCC PAVEMENT 9"
- 12 EXIST. CURB AND GUTTER
- 13 PROPOSED PCC SURFACE REMOVAL (VARIABLE DEPTH)




THE CONTRACTOR SHALL MILL BEFORE PATCHING

FILE NAME =	USER NAME = gorenautob	DESIGNED -	REVISED -	STATE OF ILLINOIS DEPARTMENT OF TRANSPORTATION	EXISTING AND PROPOSED TYPICAL SECTIONS IL. ROUTE 23 (I-90 TO US ROUTE 14)					F.A.P. RTE.	SECTION	COUNTY	TOTAL SHEETS	SHEET NO.
pww\IL064EBID\INTEG\Illinois.gov\PIDOT\Documents\IDOT Offices\District 1\Projects\DI3916\Bids\Bids\Design\DI39116-shr-plan.dgn		15/06/2017	REVISED -							324	(23&24)RS-2	MCHENRY	74	9
PLOT SCALE = 100.0000 ' / in.	CHECKED -	REVISED -	CONTRACT NO. 62C84											
PLOT DATE = 8/9/2017	DATE	REVISED -												
Default					SCALE:	SHEET	OF	SHEETS	STA.	TO STA.	ILLINOIS FED. AID PROJECT			

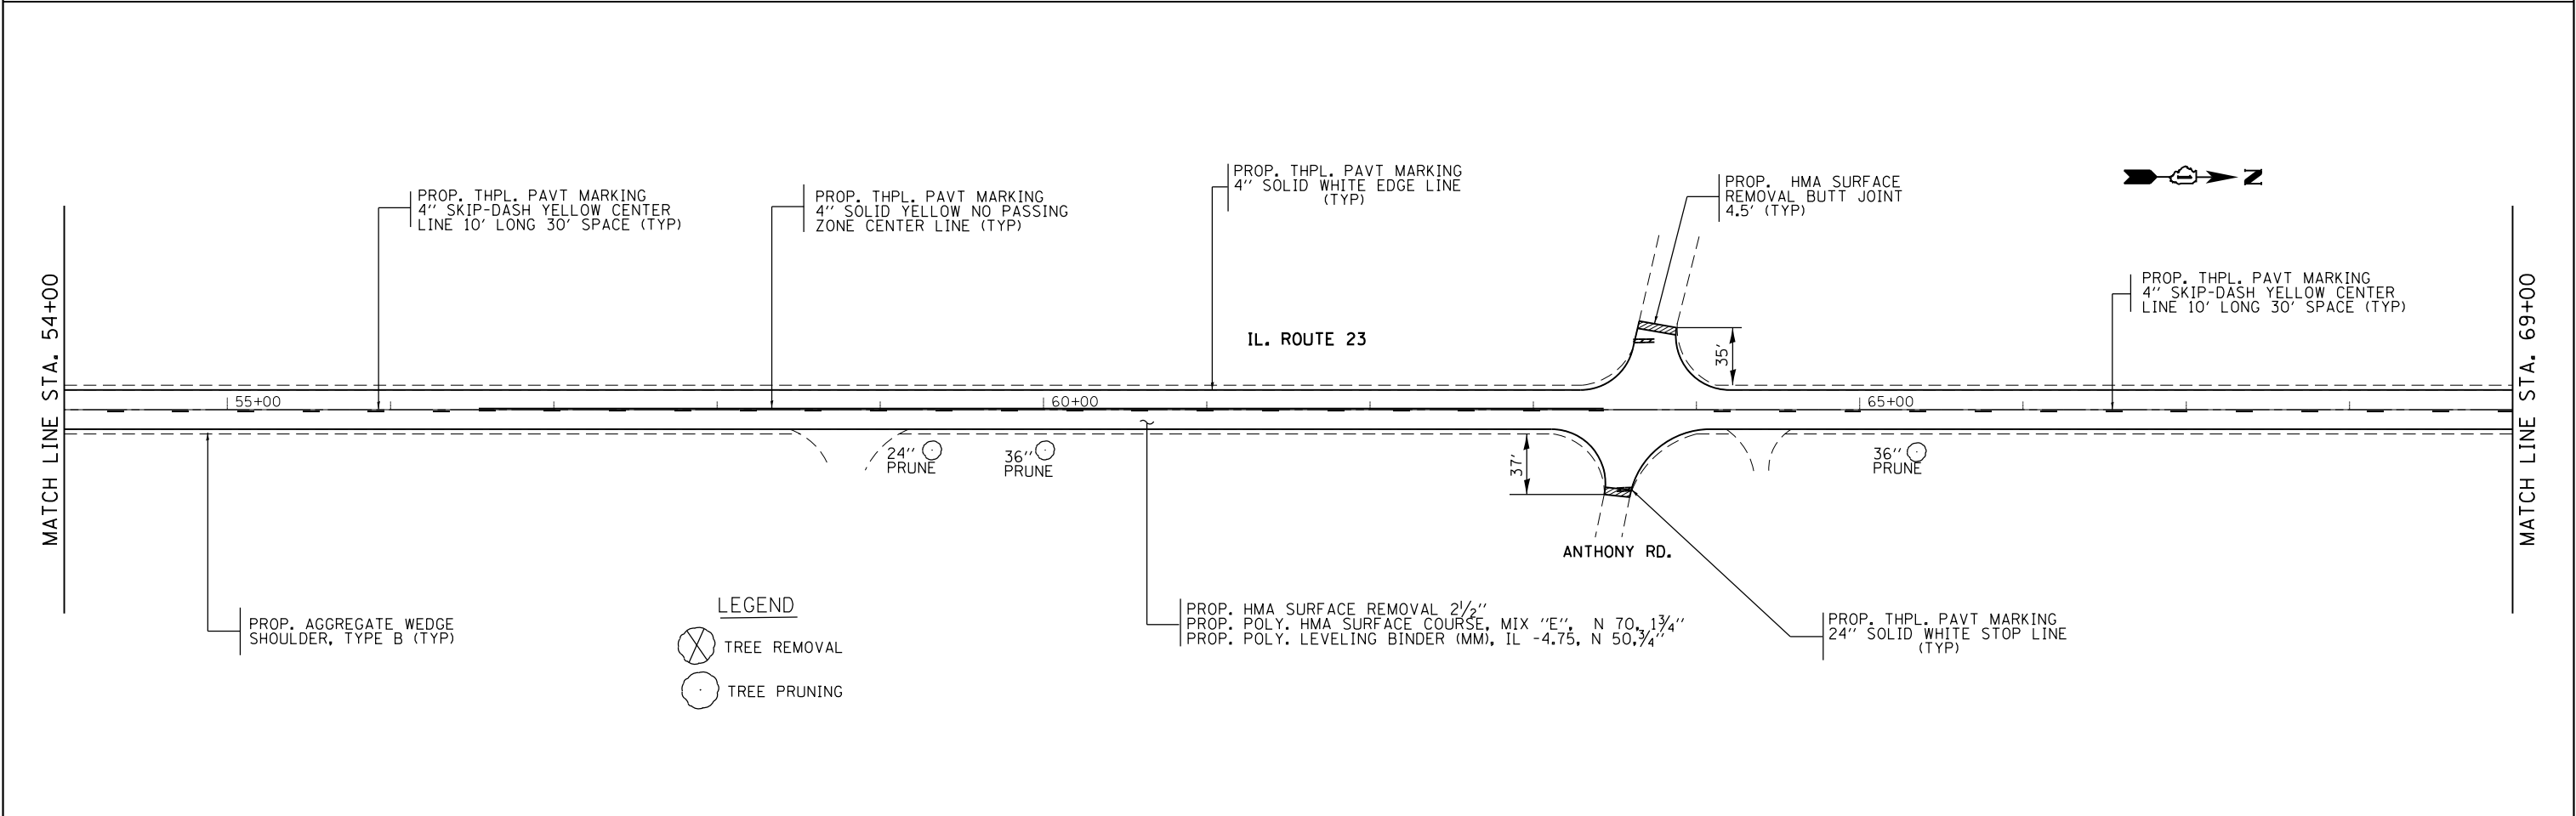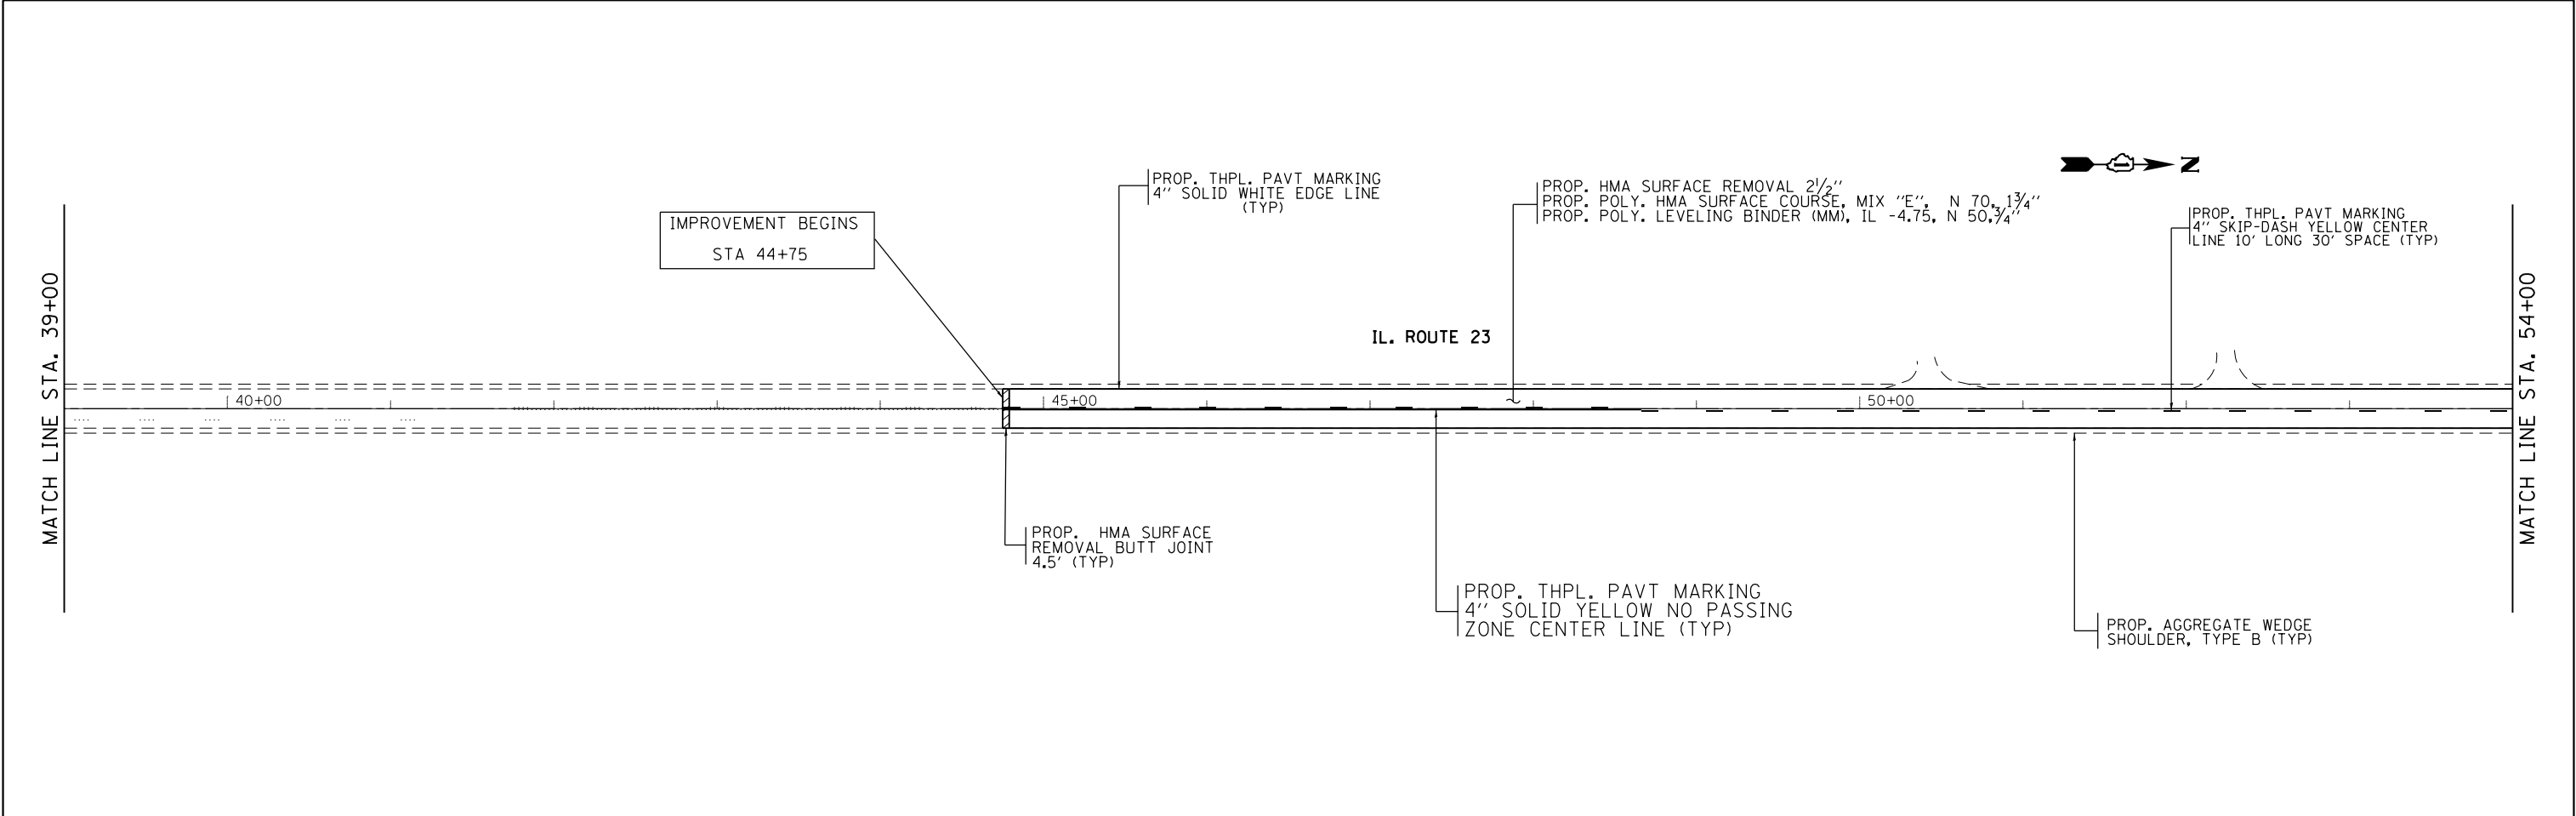



FILE NAME =	USER NAME = gorengautab	DESIGNED -	REVISED -	STATE OF ILLINOIS DEPARTMENT OF TRANSPORTATION	ROADWAY PLAN				F.A.P. RTE.	SECTION	COUNTY	TOTAL SHEETS	SHEET NO.
pwt\IL084EBID\INTEG\Illinois.gov\PIWIDOT\Documents\IDOT Offices\District 1\Projects\DI39116\Drawings\Design\DI39116-shr-plan.dgn		REVISED -	REVISED -		IL. ROUTE 23 (I-90 TO US ROUTE 14)				324	(23 & 24)RS-2	MCHENRY	74	11
		CHECKED -	REVISED -						CONTRACT NO. 62C84				
Default		PLOT DATE = 4/16/2018	DATE -						ILLINOIS FED. AID PROJECT				
			REVISED -										
					SCALE: 1"= 50'	SHEET	OF	SHEETS	STA.	TO STA.			

NOTE: FOR THIS SECTION
APPR. STA 99+00 TO STA 129+00)
(12 TREES) 6-15 UNITS DIAMETER
REMOVAL (SEE GENERAL NOTES)

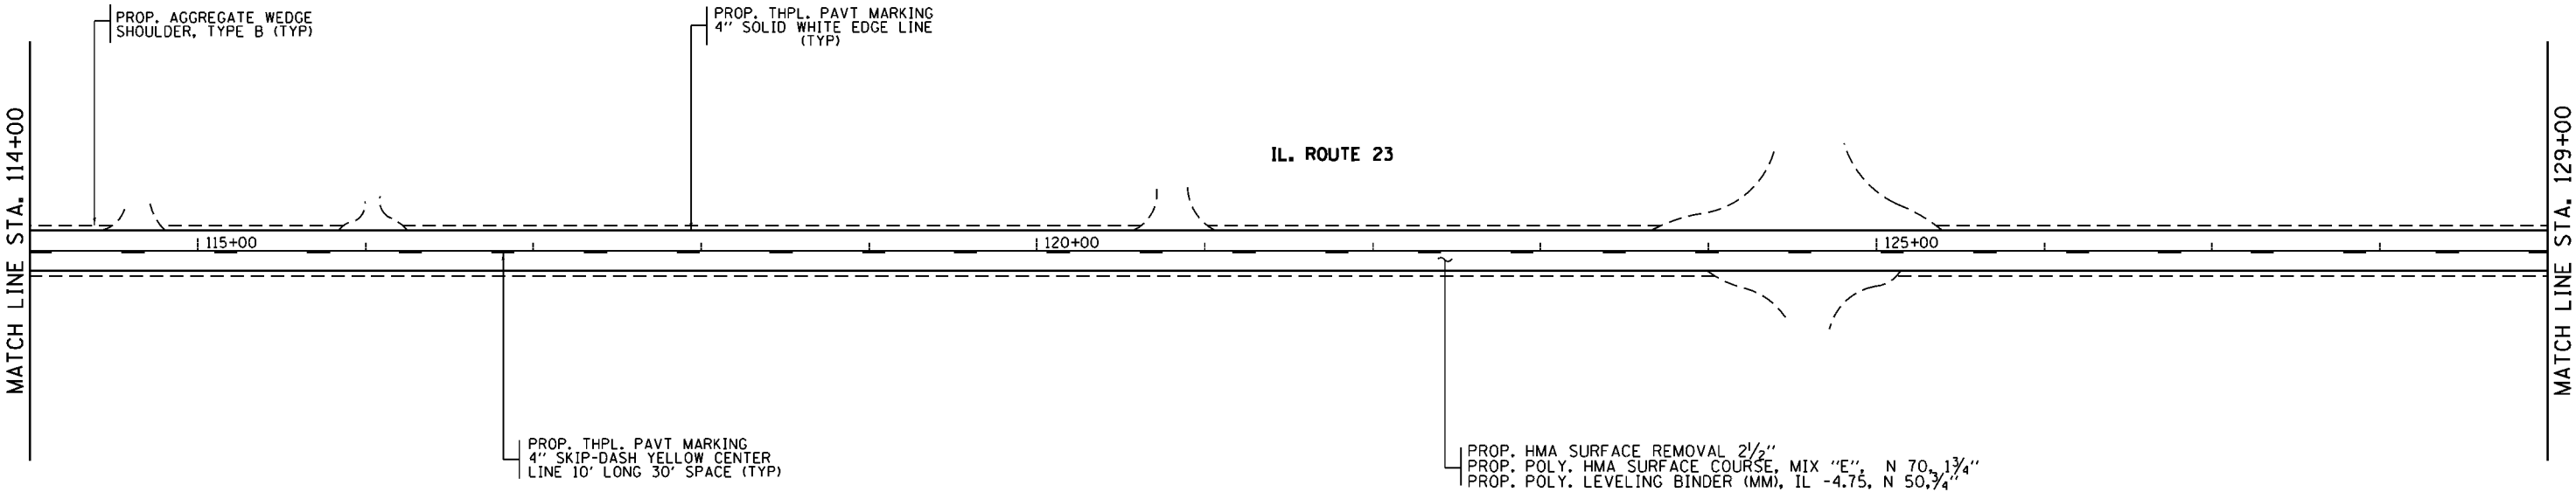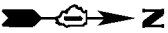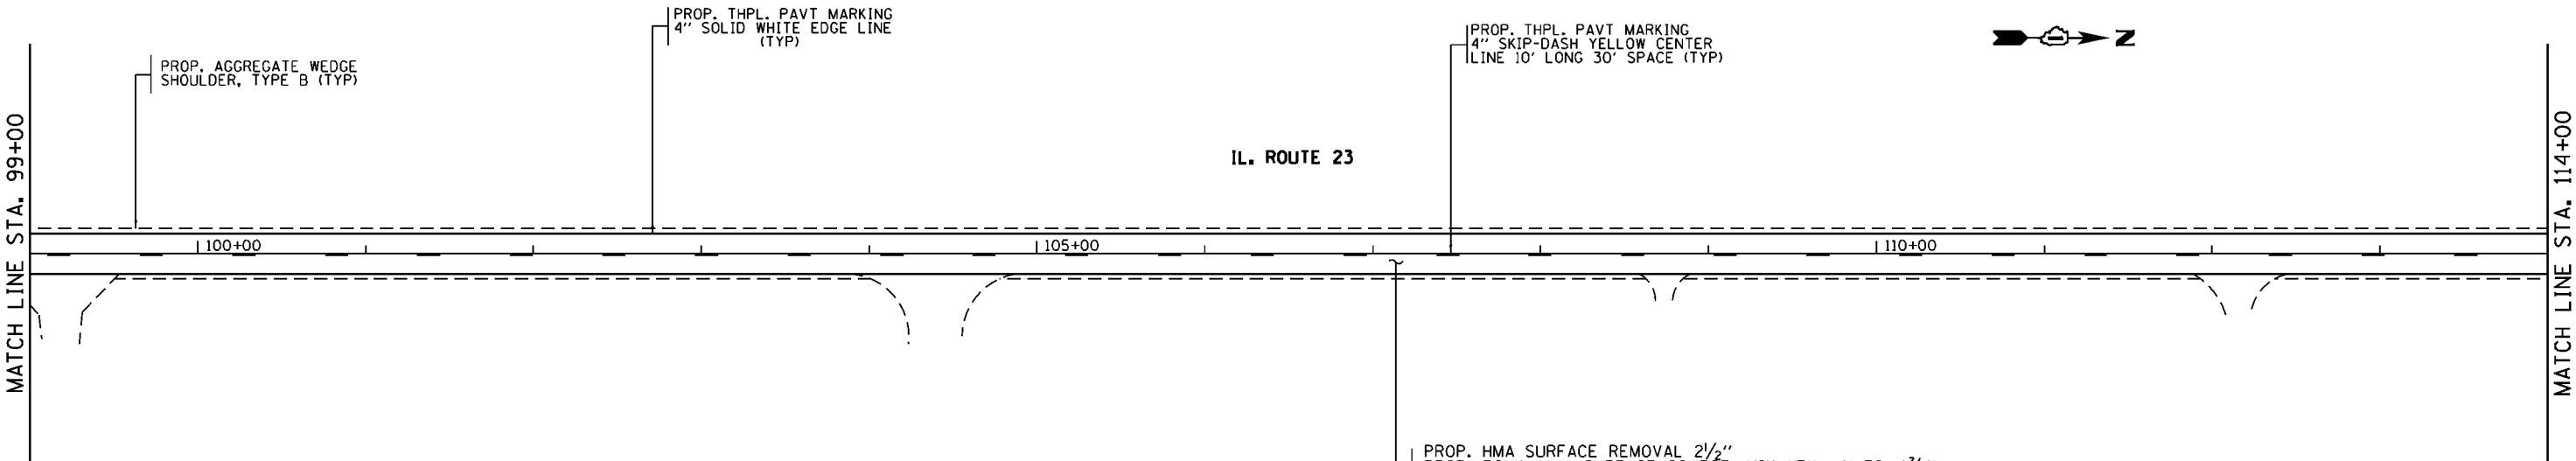

FILE NAME : pwi\\IL084EBID\INTEG\Illinois.gov\FWIDOT\Documents\IDOT Offices\District 1\Projects\DI39116\084EBID\084EBID.dgn	USER NAME : gorengautab	DESIGNED -	REVISED -	STATE OF ILLINOIS DEPARTMENT OF TRANSPORTATION	ROADWAY PLAN IL. ROUTE 23 (I-90 TO US ROUTE 14)	SCALE: 1"= 50'	SHEET OF SHEETS	STA. TO STA.	F.A.P. RTE.	SECTION	COUNTY	TOTAL SHEETS	SHEET NO.
		CHECKED -	REVISED -						324	(23 & 24)RS-2	MCHENRY	74	13
		DATE -	REVISED -						CONTRACT NO. 62C84				
		PLOT DATE : 8/25/2017							ILLINOIS FED. AID PROJECT				


→ 1 → N

  

FILE NAME =	USER NAME = gorengauteb	DESIGNED -	REVISED -	STATE OF ILLINOIS DEPARTMENT OF TRANSPORTATION	ROADWAY PLAN IL. ROUTE 23 (I-90 TO US ROUTE 14)				F.A.P.	SECTION	COUNTY	TOTAL SHEETS	SHEET NO.
per\\IL0846BID\INTEG.Illinois.gov\PIDOT\Documents\DOT Offices\District 1\Projects\DI3916\Roads\Design\DI3916-shit-plan.dgn		REVISIONS	REVISIONS						324	(23 & 24)RS-2	MCHENRY	74	18
PLOT SCALE = 100.0000' / in.	CHECKED -	REVISED -			CONTRACT NO. 62C84								
PLOT DATE = 8/25/2017	DATE -	REVISED -											
Default					SCALE: 1"= 50'	SHEET	OF	SHEETS	STA.	TO STA.			


REMOVE (25'') > 15''

 TREE REMOVAL
 TREE PRUNING
 PROPOSED ADA RAMP
 (SEE DETAILS)

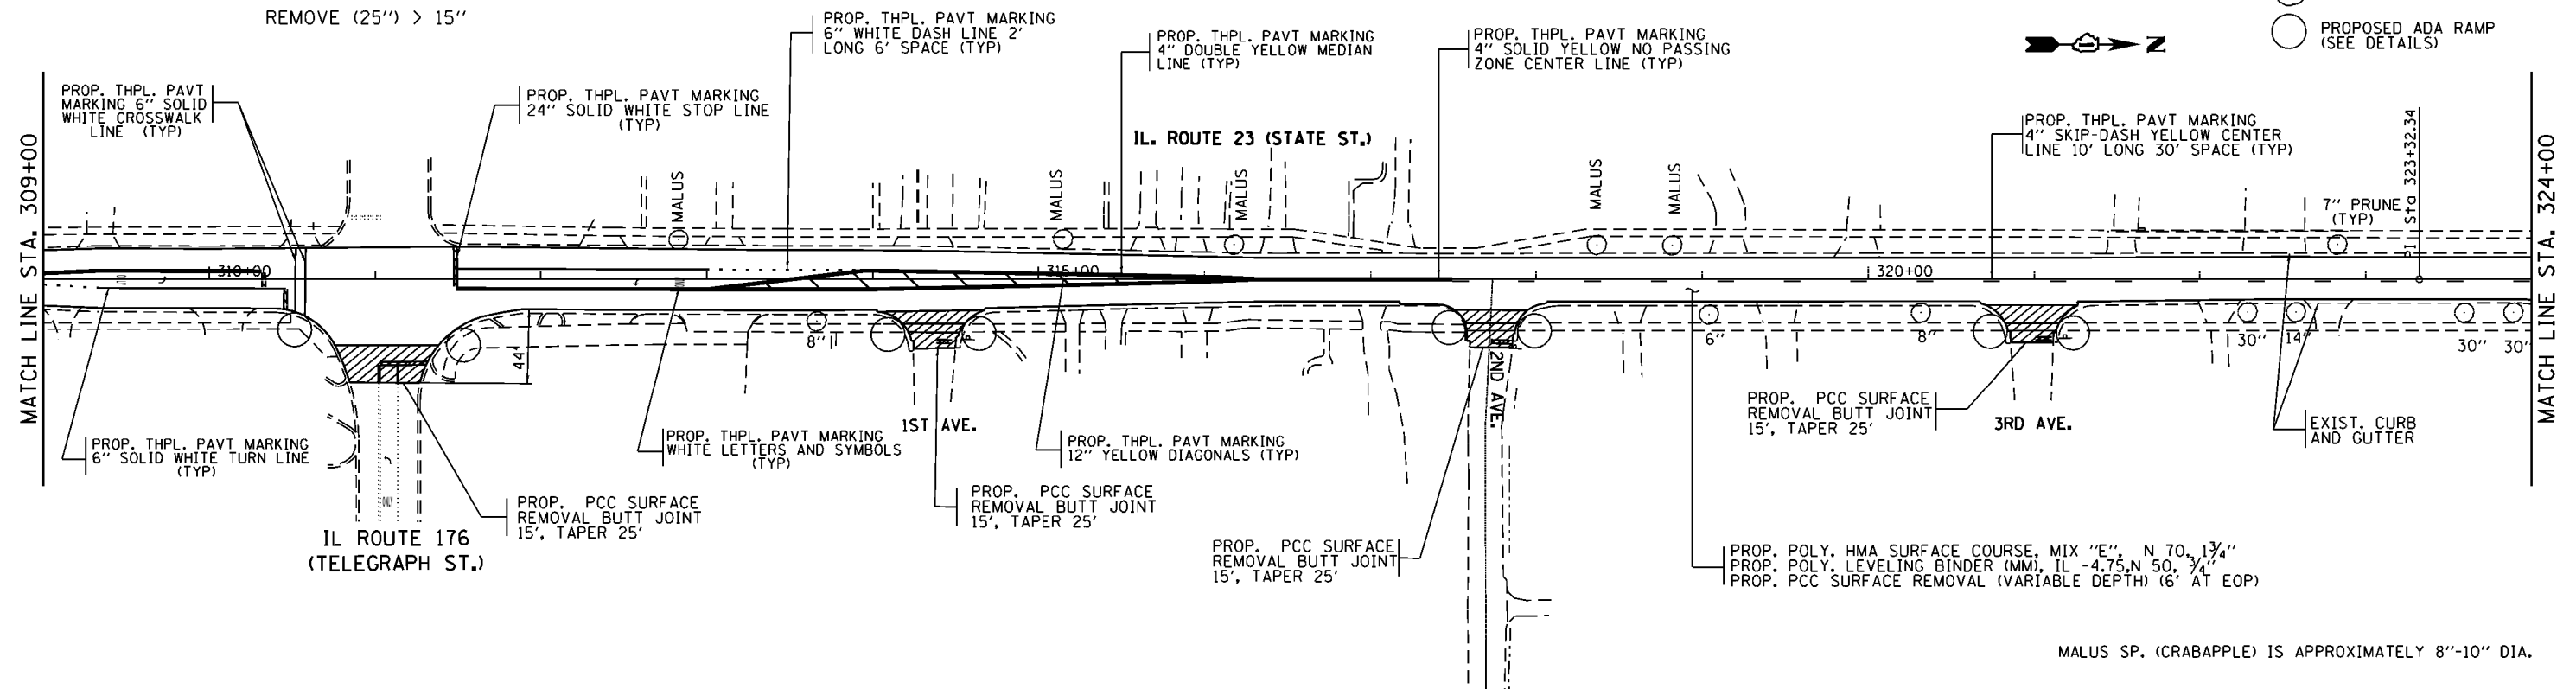



MALUS SP. (CRABAPPLE) IS APPROXIMATELY 8"-10" DIA.

 TREE REMOVAL
 TREE PRUNING
 PROPOSED ADA RAMP
 (SEE DETAILS)


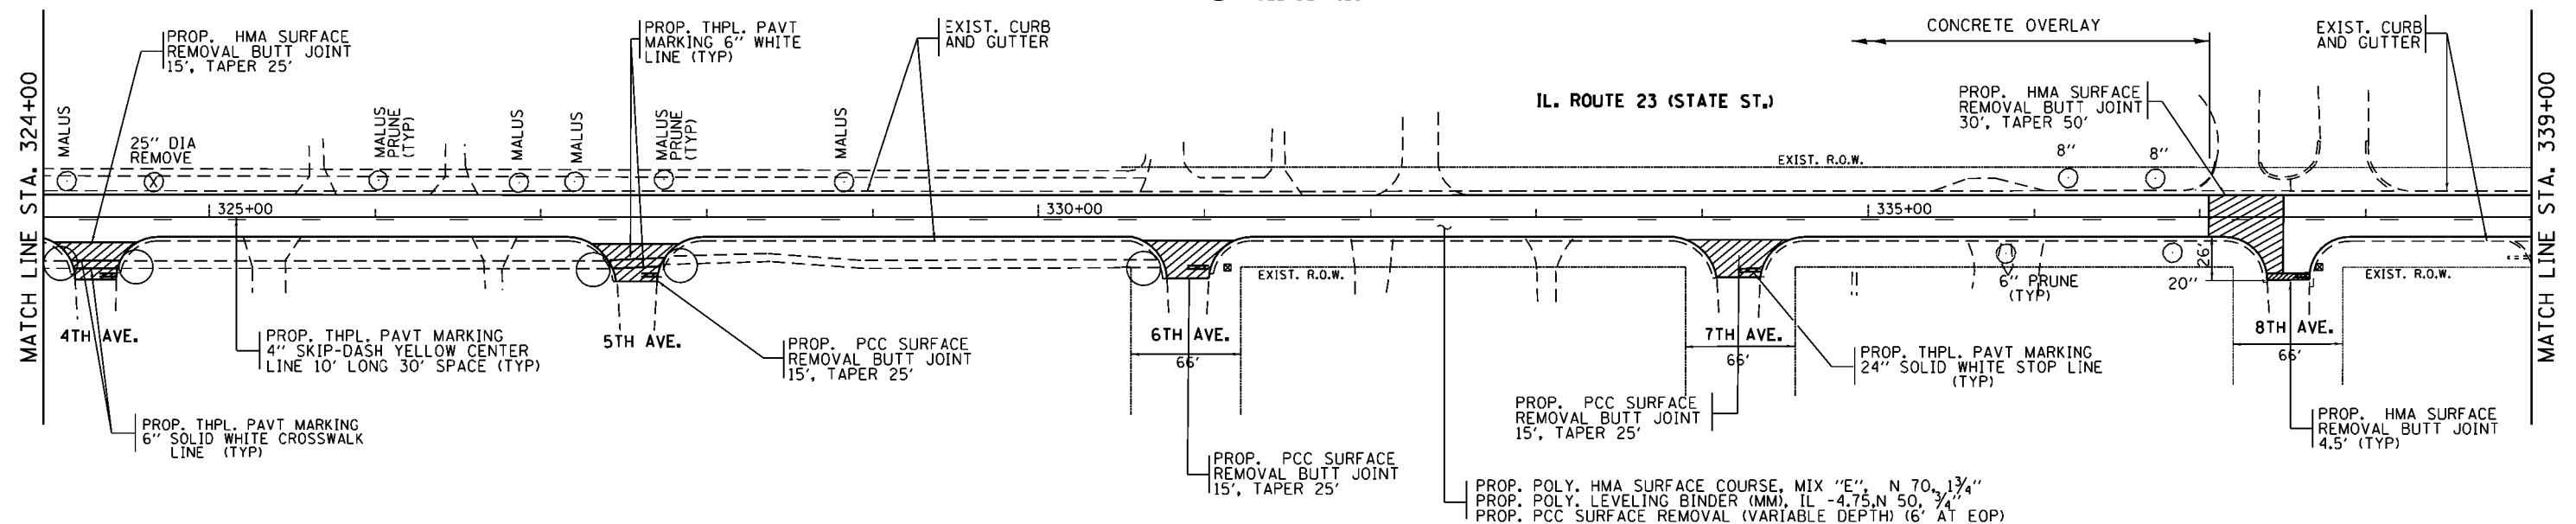


MALUS SP. (CRABAPPLE) IS APPROXIMATELY 8"-10" DIA.



FILE NAME =	USER NAME = gorenautob	DESIGNED -	REVISED -	STATE OF ILLINOIS DEPARTMENT OF TRANSPORTATION	ROADWAY PLAN				F.A.P. RTE.	SECTION	COUNTY	TOTAL SHEETS	SHEET NO.
pwr\IL084EBID\INTEG\Illinois.gov\PWIDOT\Documents\IDOT Offices\District 1\Projects\DI39116\BOM\BOM\Design\DI39116-sht-plan.dgn		15/06/2017	15/06/2017		IL. ROUTE 23 (I-90 TO US ROUTE 14)				324	(23 & 24RS-2)	MCHENRY	74	20
PLOT SCALE = 100.0000' / in.	CHECKED -	REVISED -	CONTRACT NO. 62C84										
PLOT DATE = 9/14/2017	DATE	REVISED -											
Default					SCALE: 1"= 50'	SHEET	OF	SHEETS	STA.	TO STA.			

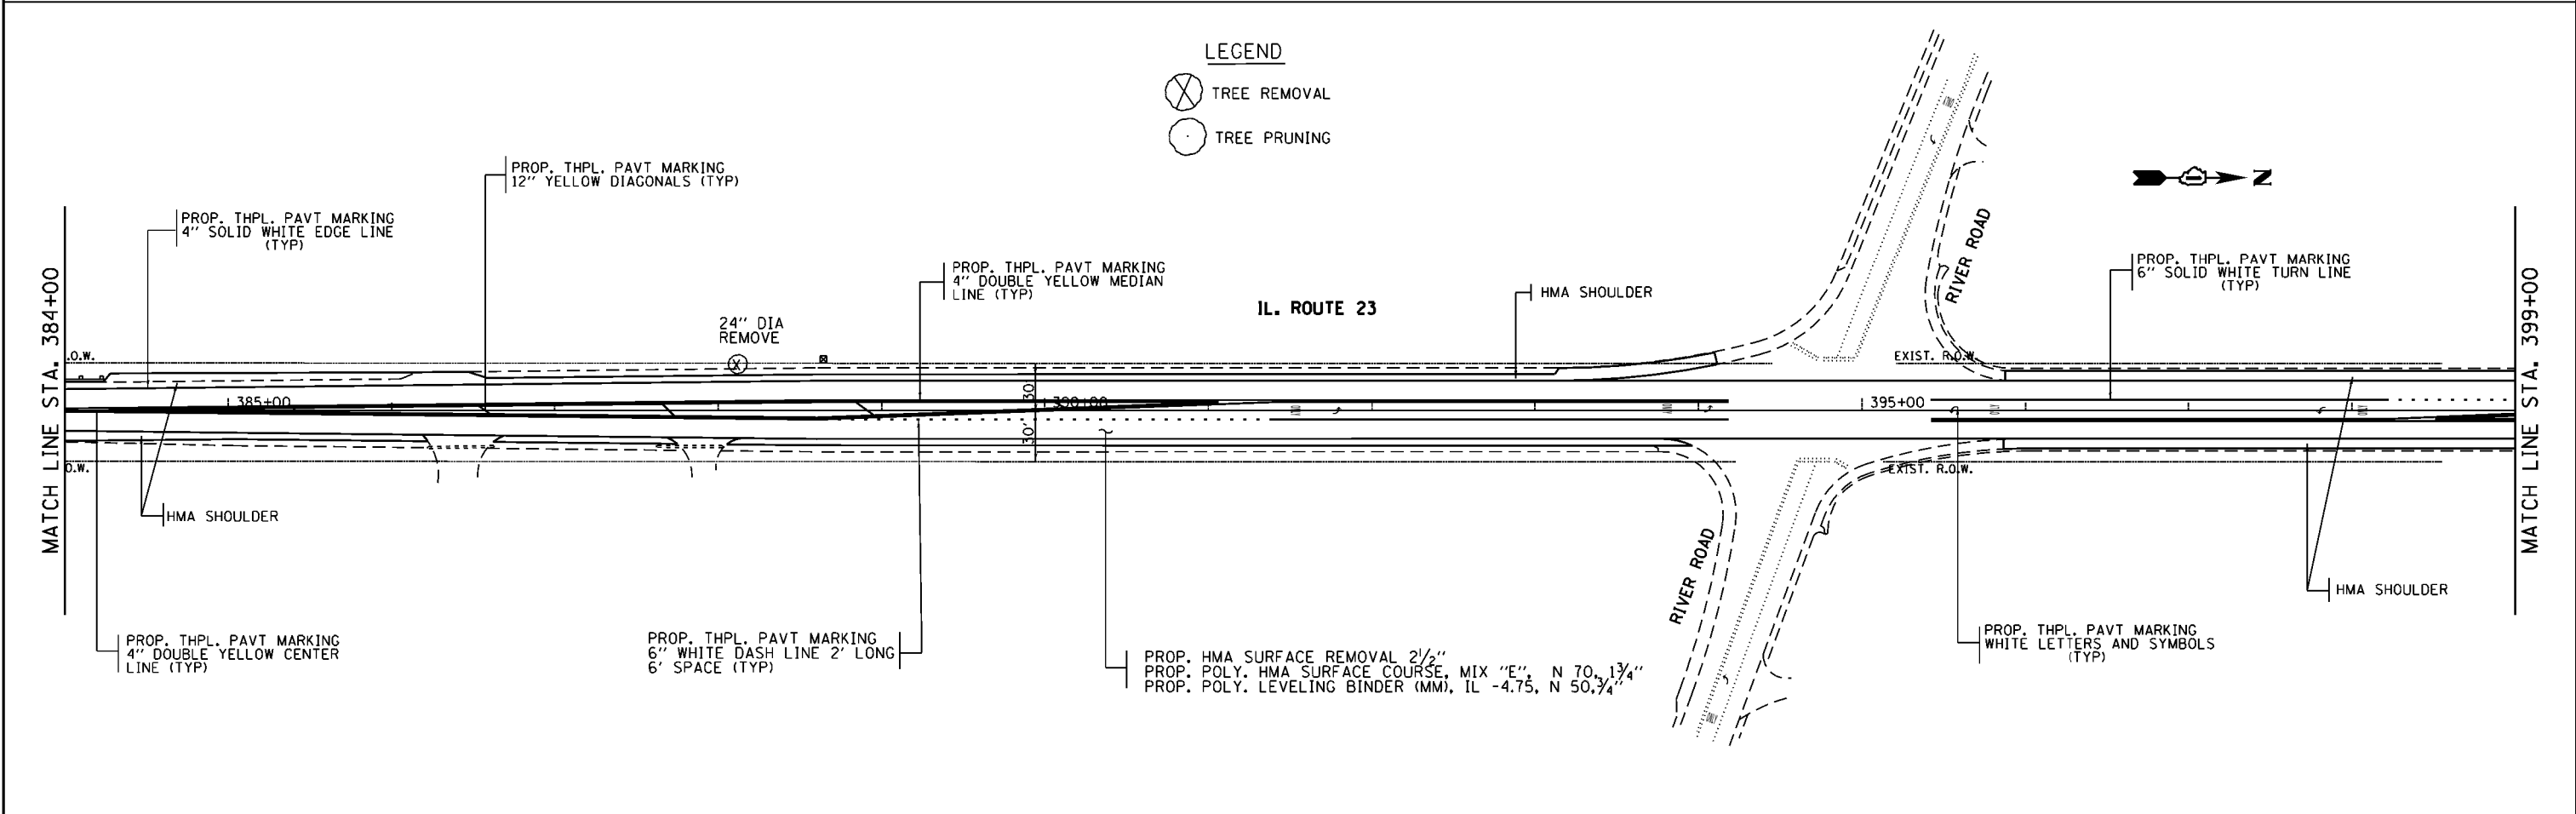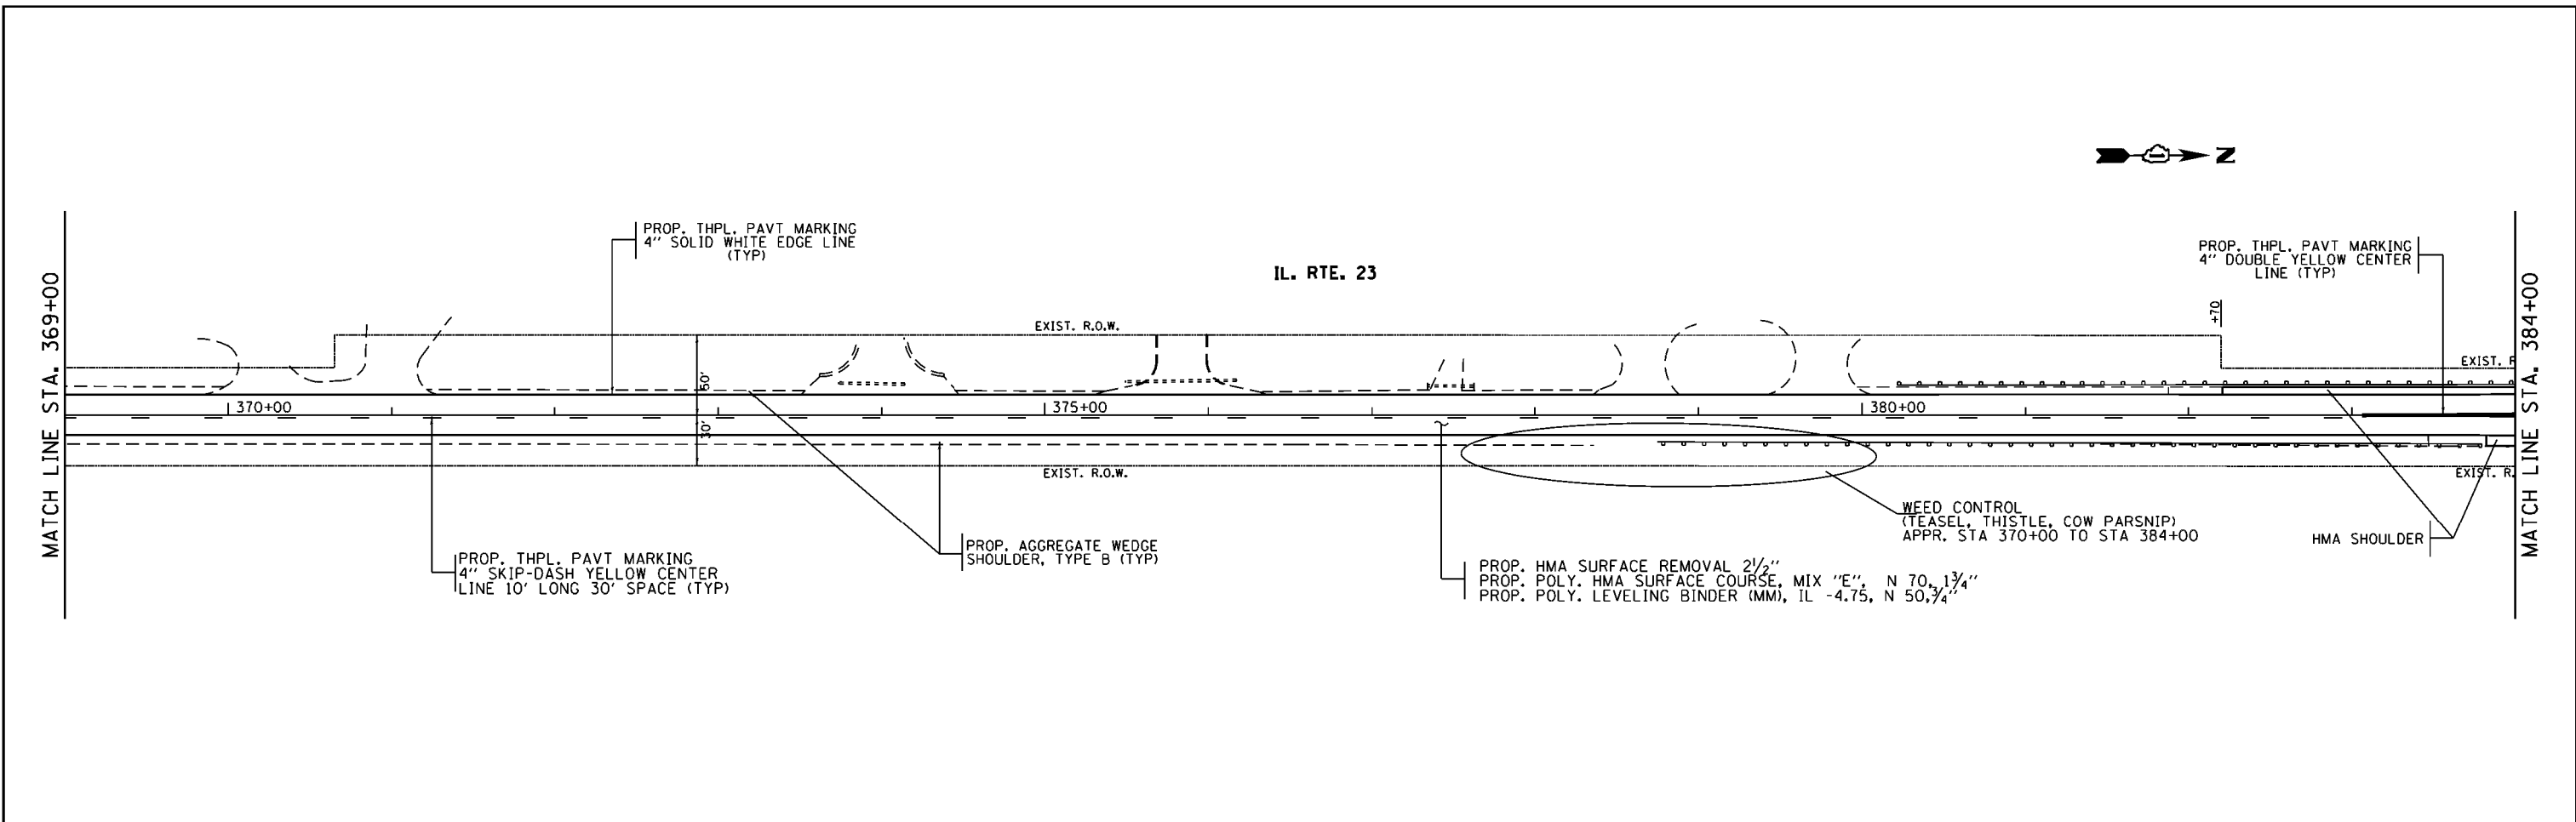



FILE NAME =	USER NAME = gorenautab	DESIGNED -	REVISED -	STATE OF ILLINOIS DEPARTMENT OF TRANSPORTATION	ROADWAY PLAN				F.A.P.	SECTION	COUNTY	TOTAL SHEETS	SHEET NO.	
p:\110846810\TEG\Illinois.gov\PI\DOT Documents\DOT Offices\District 1\Projects\DI39116\Auto Design\DI39116-sht-plan.dgn		REVISED -	REVISED -		IL. ROUTE 23 (I-90 TO US ROUTE 14)									
	PLOT SCALE = 100.0000' / in.	CHECKED -	REVISED -						324	(23 & 24)RS-2	MCHENRY	74	22	
Default	PLOT DATE = 8/25/2017	DATE -	REVISED -		SCALE: 1"= 50'				SHEET OF SHEETS		STA. TO STA.		CONTRACT NO. 62C84	
											ILLINOIS FED. AID PROJECT			

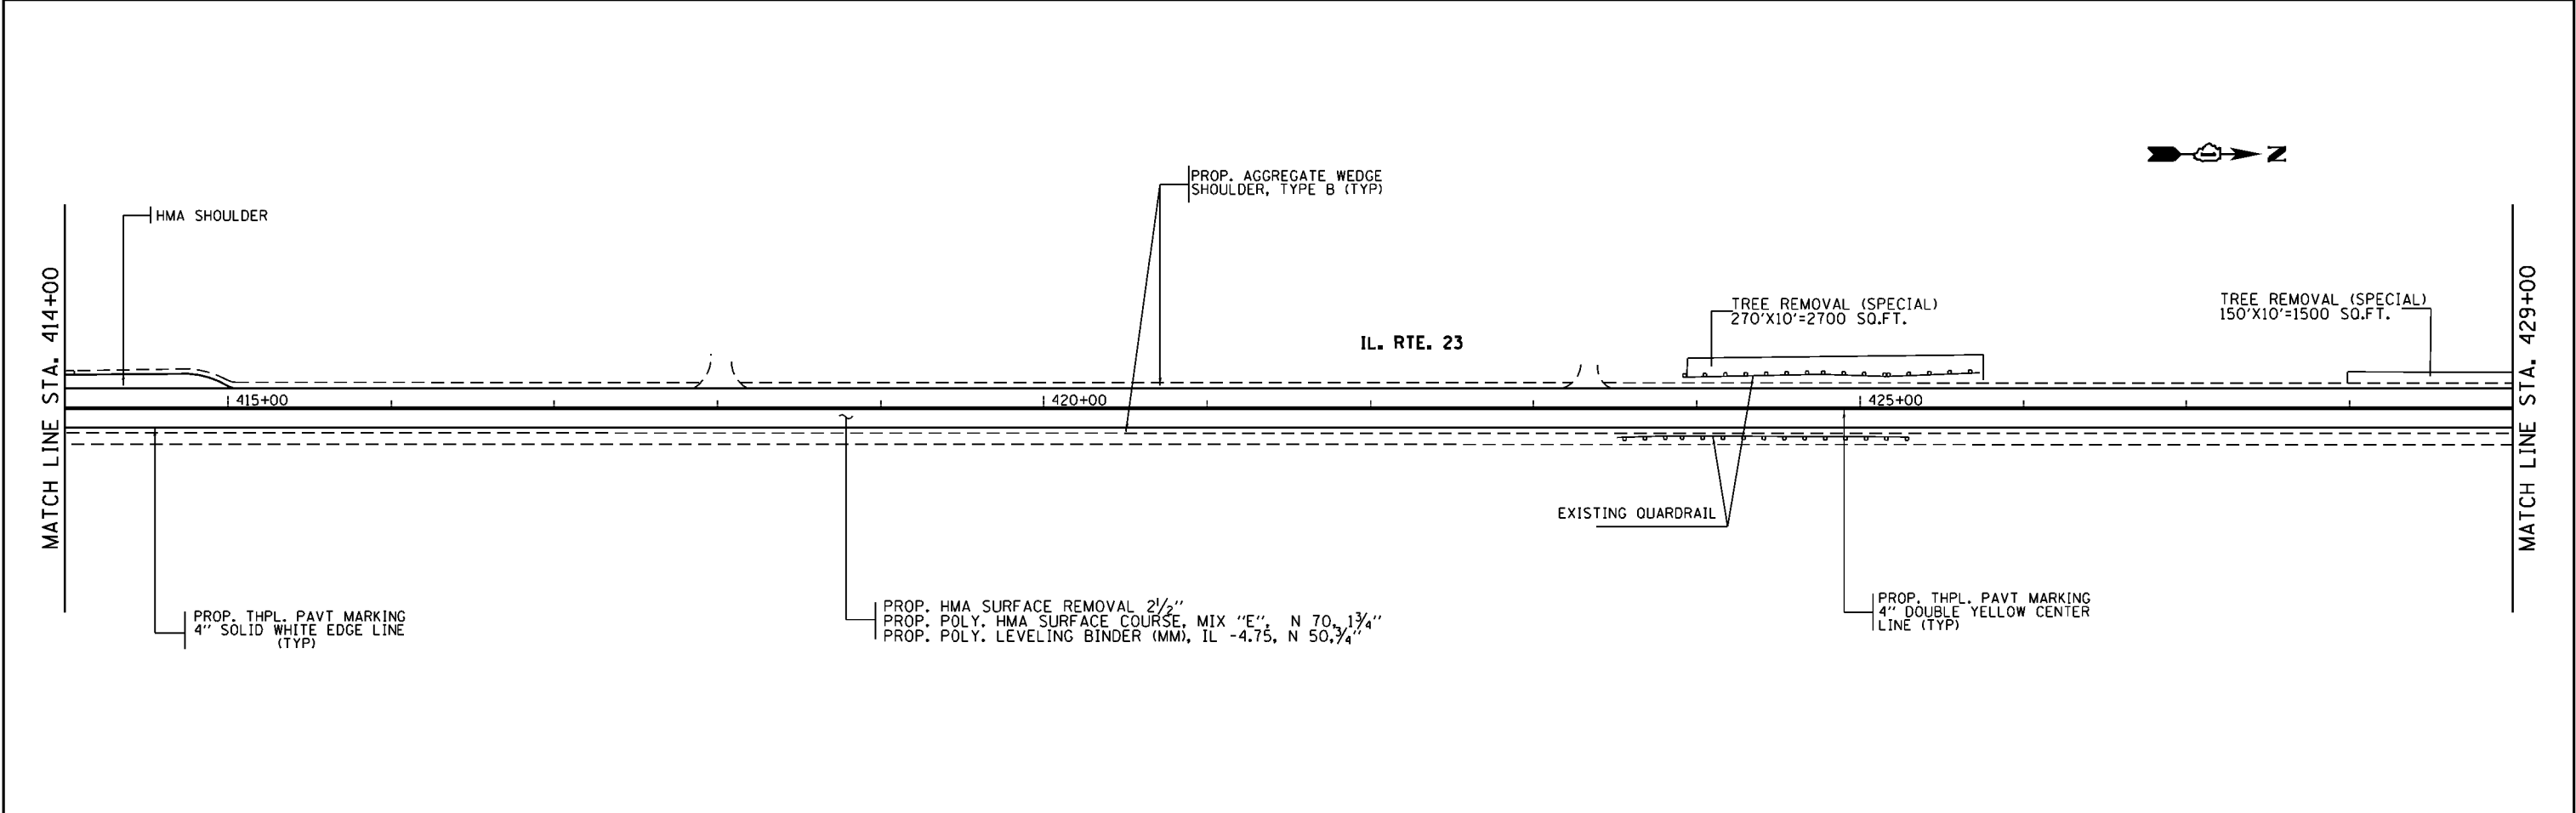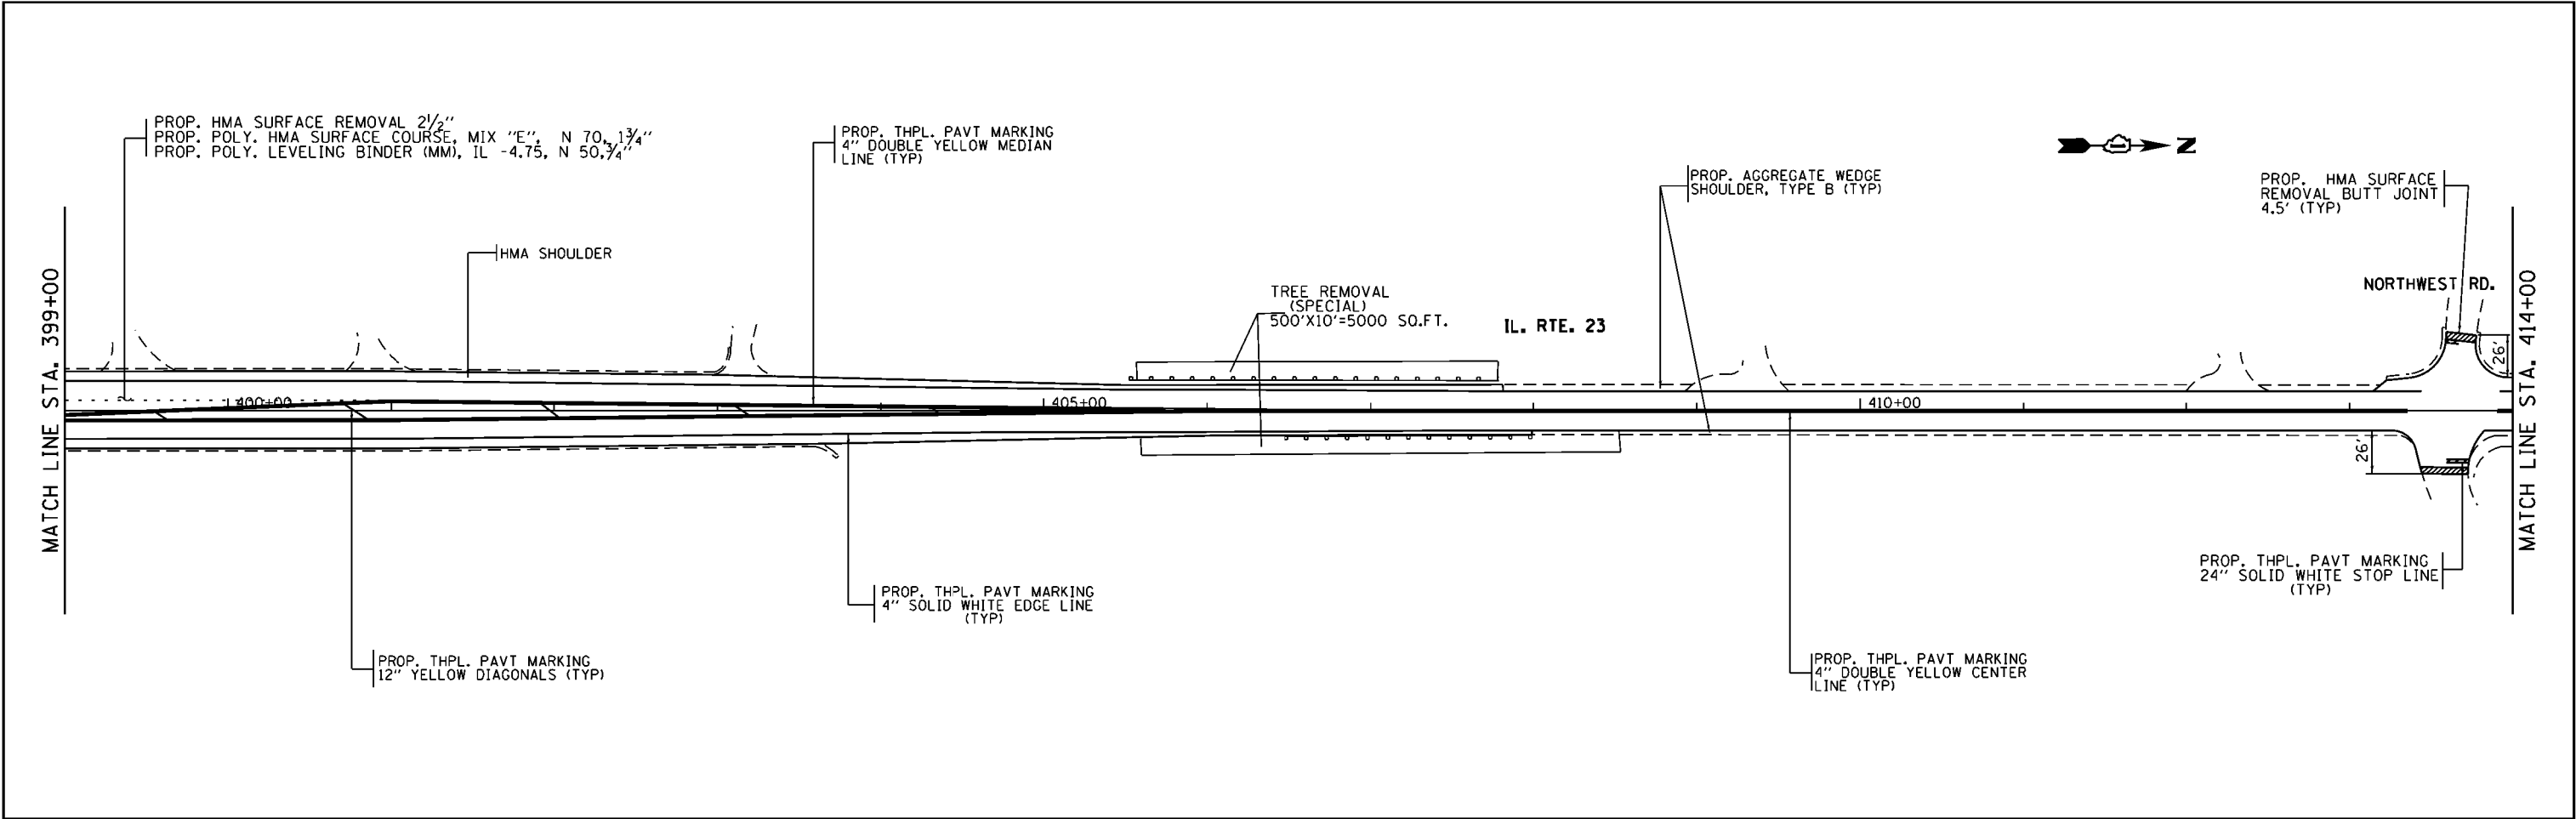



FILE NAME =	USER NAME = gorengautab	DESIGNED -	REVISED -	STATE OF ILLINOIS DEPARTMENT OF TRANSPORTATION	ROADWAY PLAN				F.A.P.	SECTION	COUNTY	TOTAL SHEETS	SHEET NO.
pwt\IL084EBID\INTEG\Illinois.gov\FWIDOT\Documents\IDOT Offices\District 1\Projects\DI3916\084EBID\084EBID.dgn		REVISED -	REVISED -		324	(23 & 24)RS-2	MCHENRY	74	23				
	PLOT SCALE = 100.0000' / in.	CHECKED -	REVISED -		CONTRACT NO. 62C84								
Default	PLOT DATE = 8/25/2017	DATE -	REVISED -		ILLINOIS FED. AID PROJECT								
					SCALE: 1"= 50'	SHEET	OF	SHEETS	STA.	TO STA.			

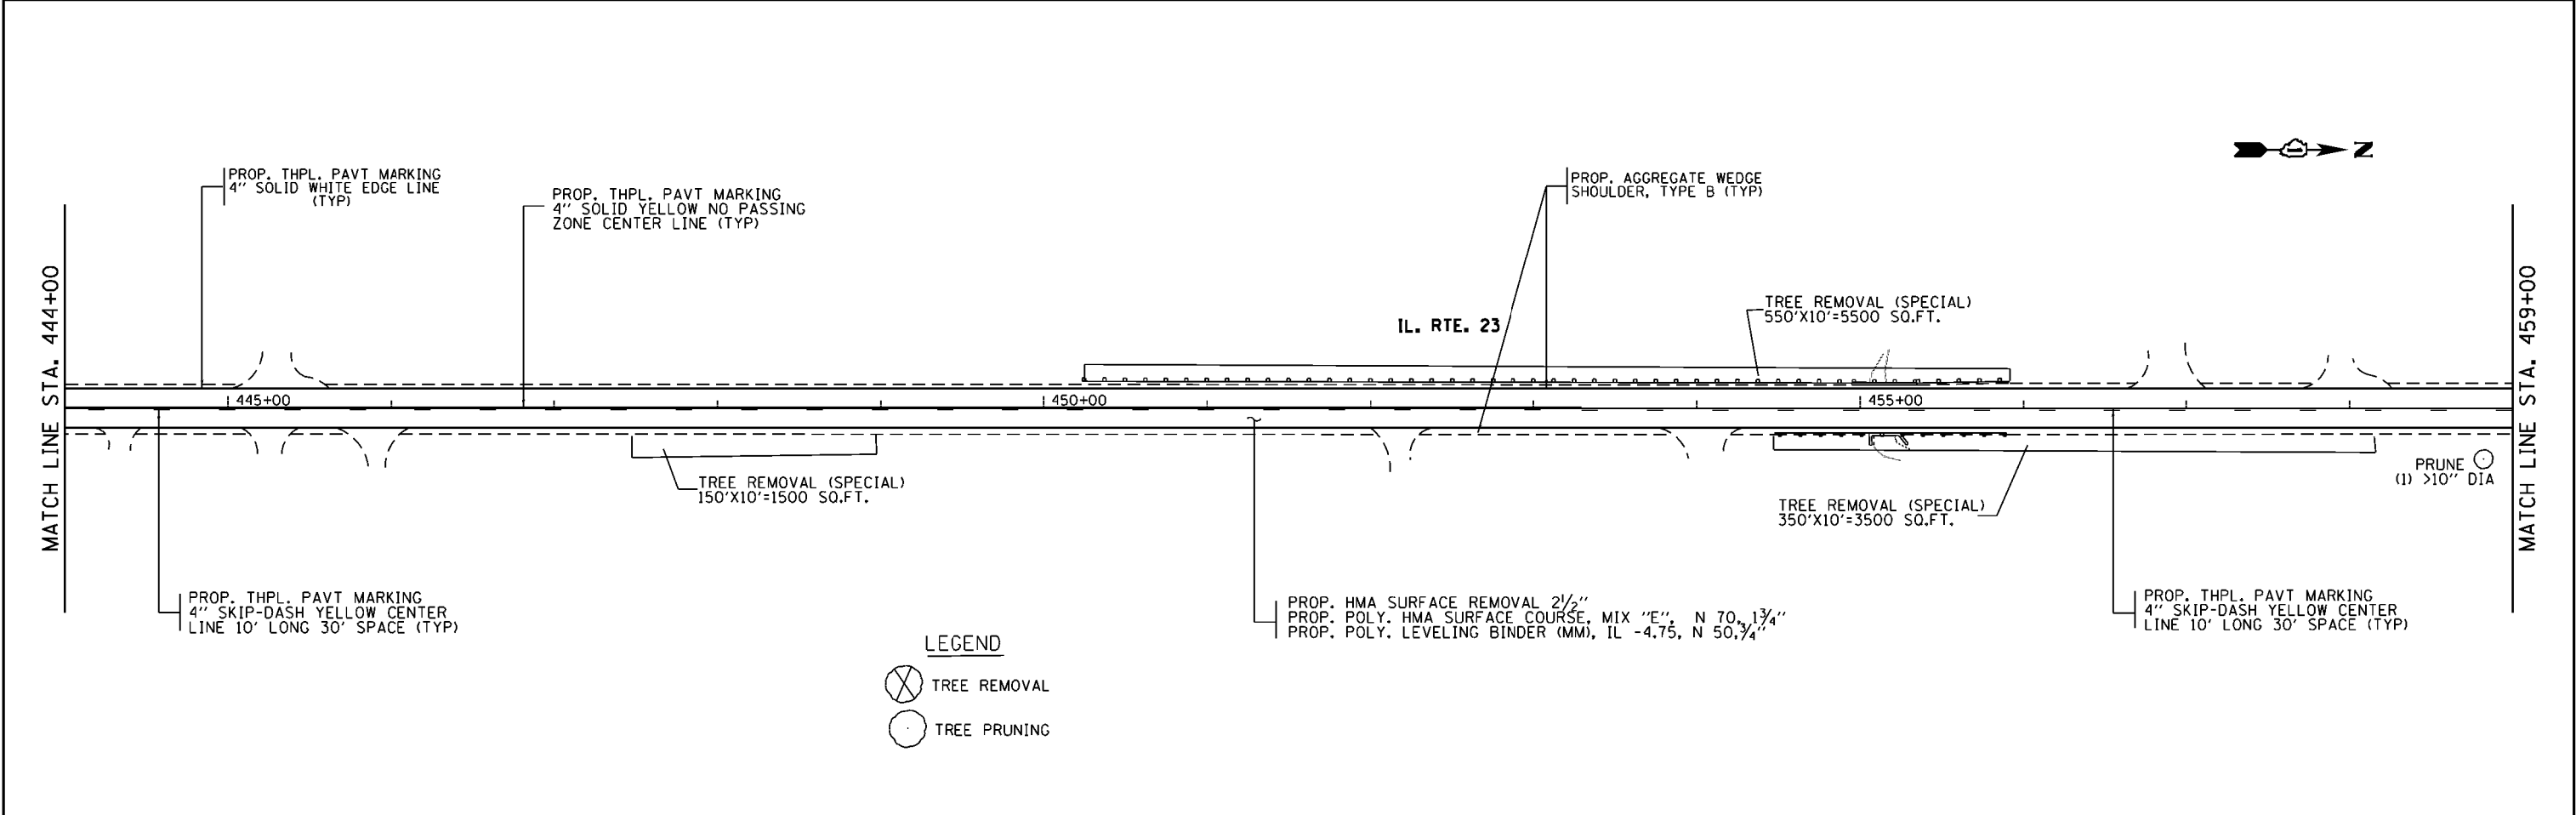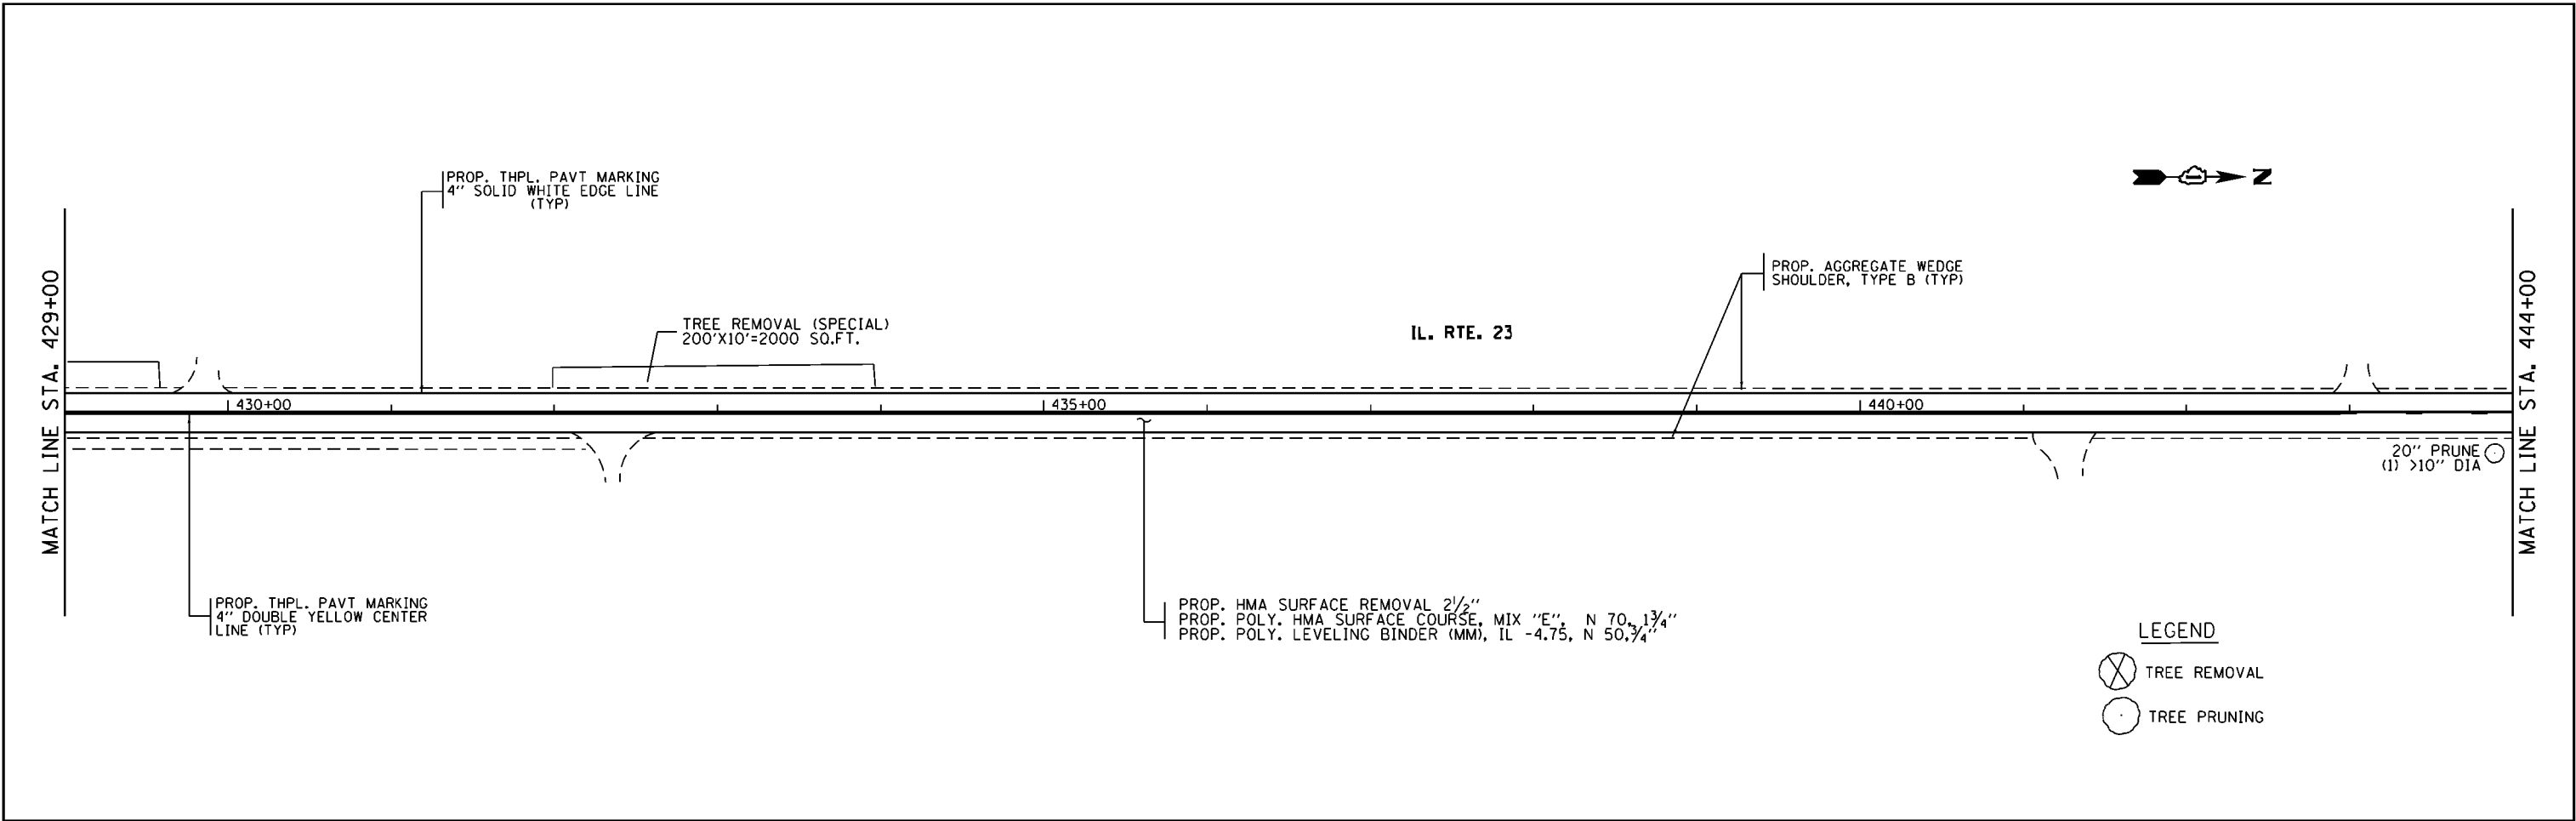



FILE NAME =	USER NAME = gorengautab	DESIGNED -	REVISED -	STATE OF ILLINOIS DEPARTMENT OF TRANSPORTATION	ROADWAY PLAN				F.A.P. RTE.	SECTION	COUNTY	TOTAL SHEETS	SHEET NO.
pwt\IL084EBID\INTEG\illinois.gov\FWIDOT\Documents\IDOT Offices\District 1\Projects\DI39116\Note\Design\DI39116-shit-pln.dgn		REVISED -	REVISED -		324	(23 & 24)RS-2	MCHENRY	74	24				
	PLOT SCALE = 100.0000' / in.	CHECKED -	REVISED -		CONTRACT NO. 62C84								
Default	PLOT DATE = 8/25/2017	DATE -	REVISED -		ILLINOIS FED. AID PROJECT								
					SCALE: 1"= 50'	SHEET	OF	SHEETS	STA.	TO	STA.		

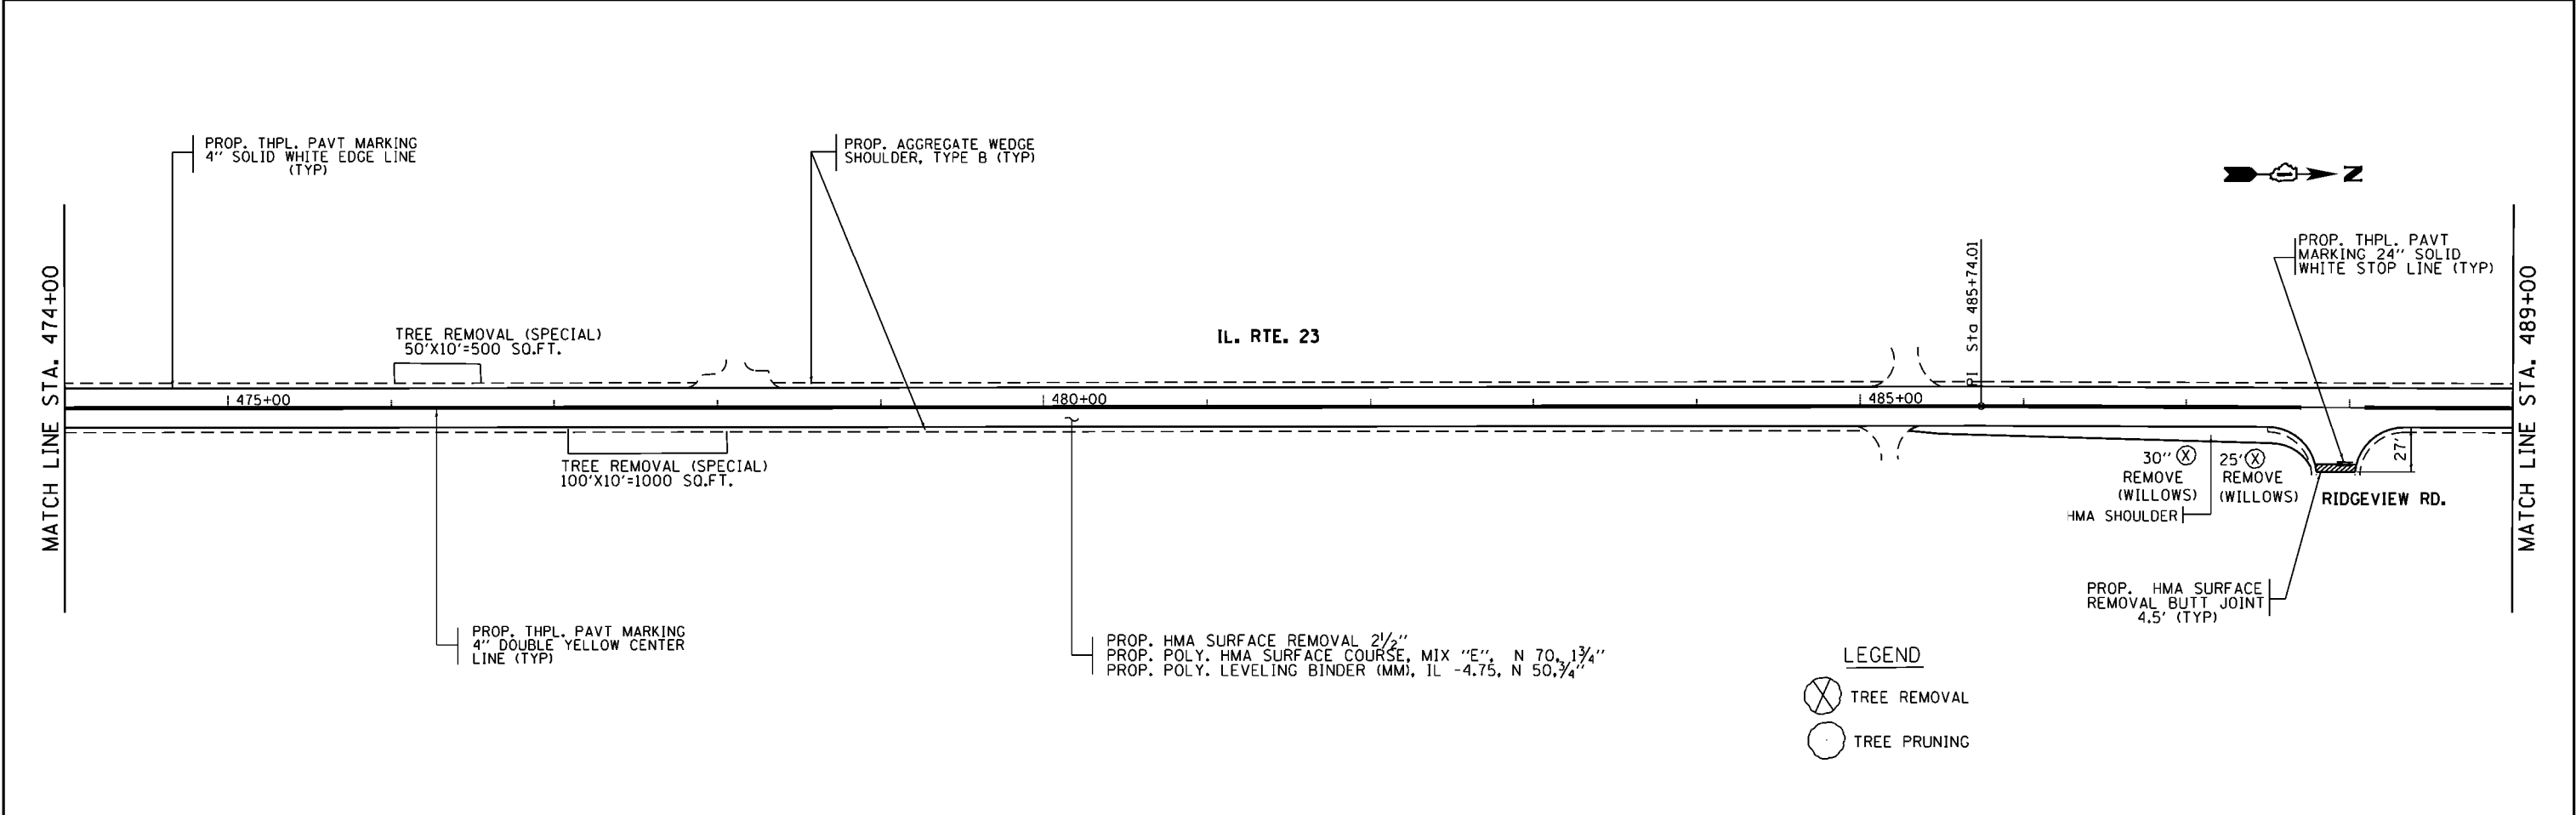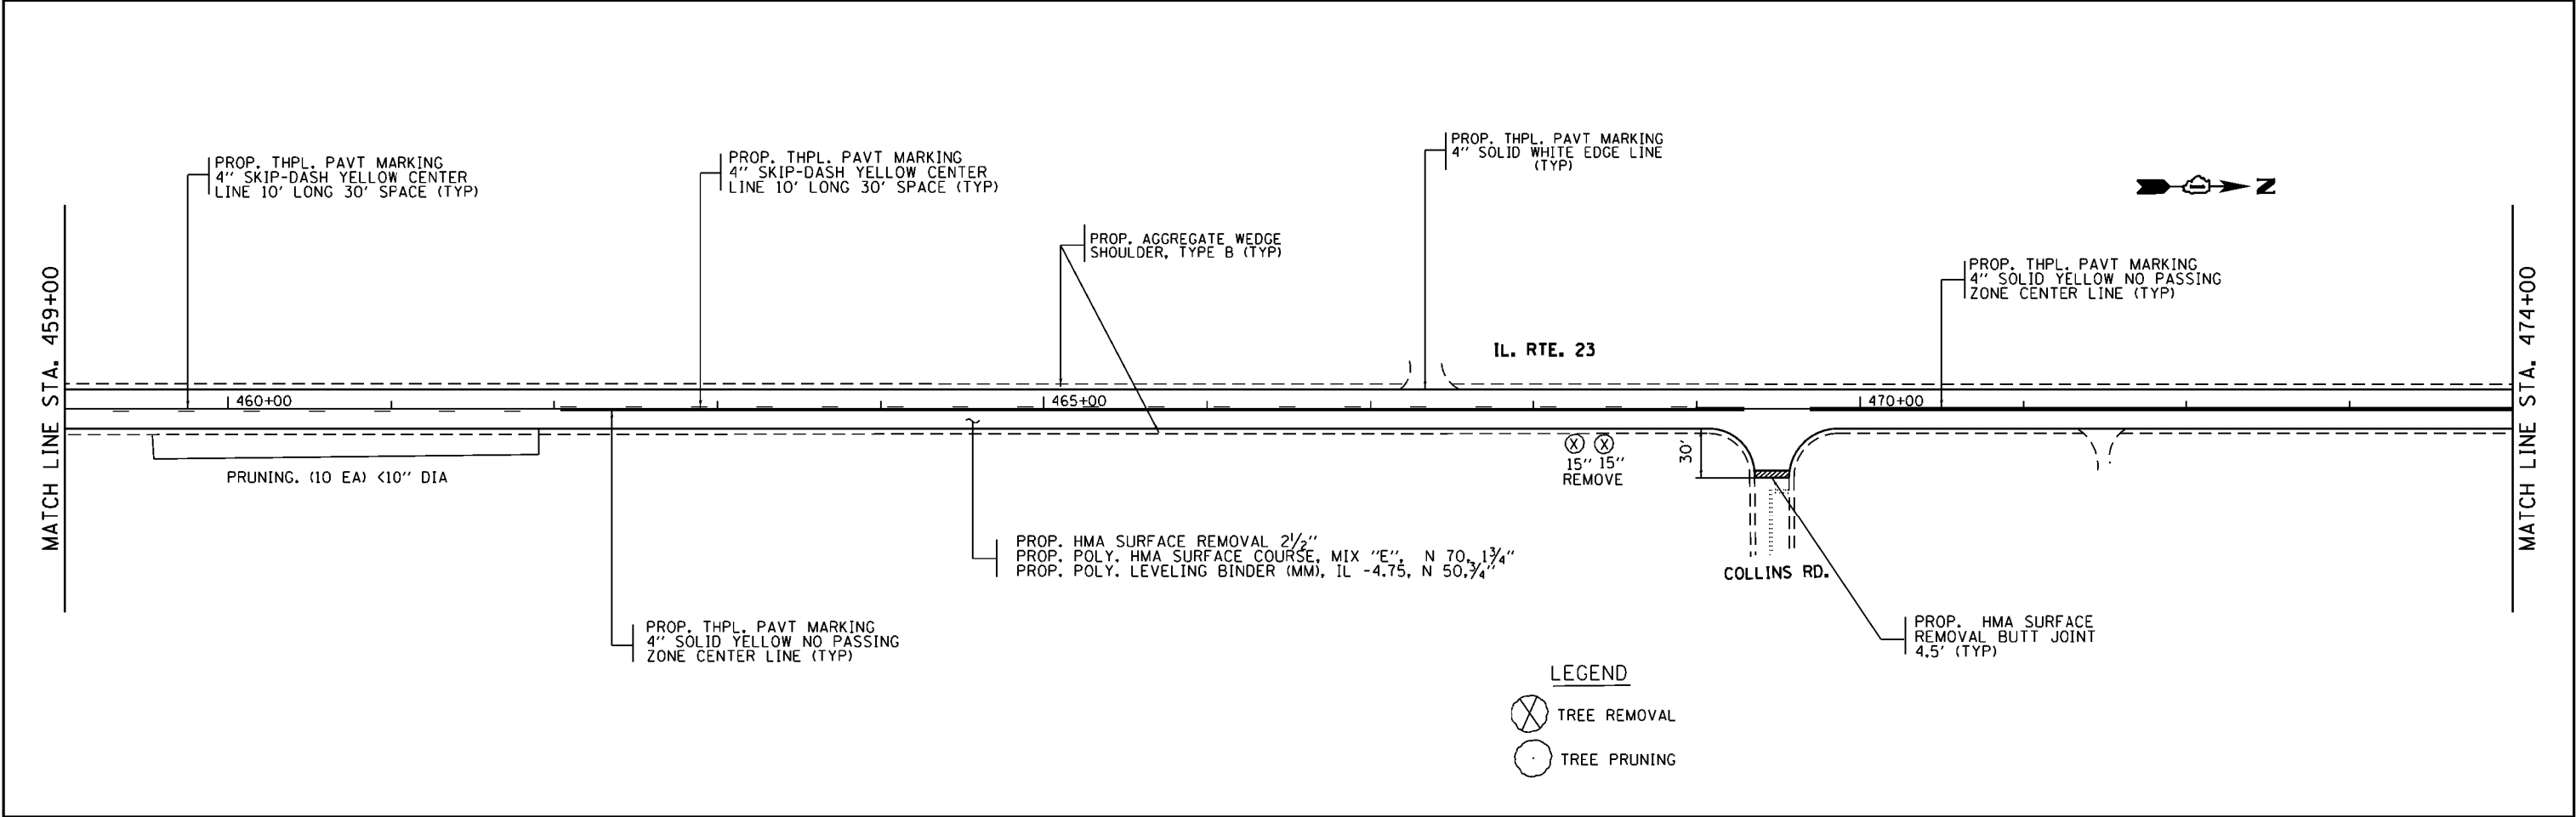



FILE NAME = pwi\IL084EBID\INTEG\Illinois.gov\PI\DOT\Documents\IDOT Offices\District 1\Projects\DI3916\084EBID\084EBID.dgn Default	USER NAME = gorengautab	DESIGNED -	REVISED -	STATE OF ILLINOIS DEPARTMENT OF TRANSPORTATION	ROADWAY PLAN IL ROUTE 23 (I-90 TO US ROUTE 14)				F.A.P. RTE.	SECTION	COUNTY	TOTAL SHEETS	SHEET NO.
			REVISED -			324	(23 & 24)RS-2	MCHENRY	74	25			
	PLOT SCALE = 100.0000' / in.	CHECKED -	REVISED -			CONTRACT NO. 62C84							
	PLOT DATE = 8/23/2017	DATE -	REVISED -		ILLINOIS FED. AID PROJECT								
					SCALE: 1"= 50'	SHEET	OF	SHEETS	STA.	TO STA.			

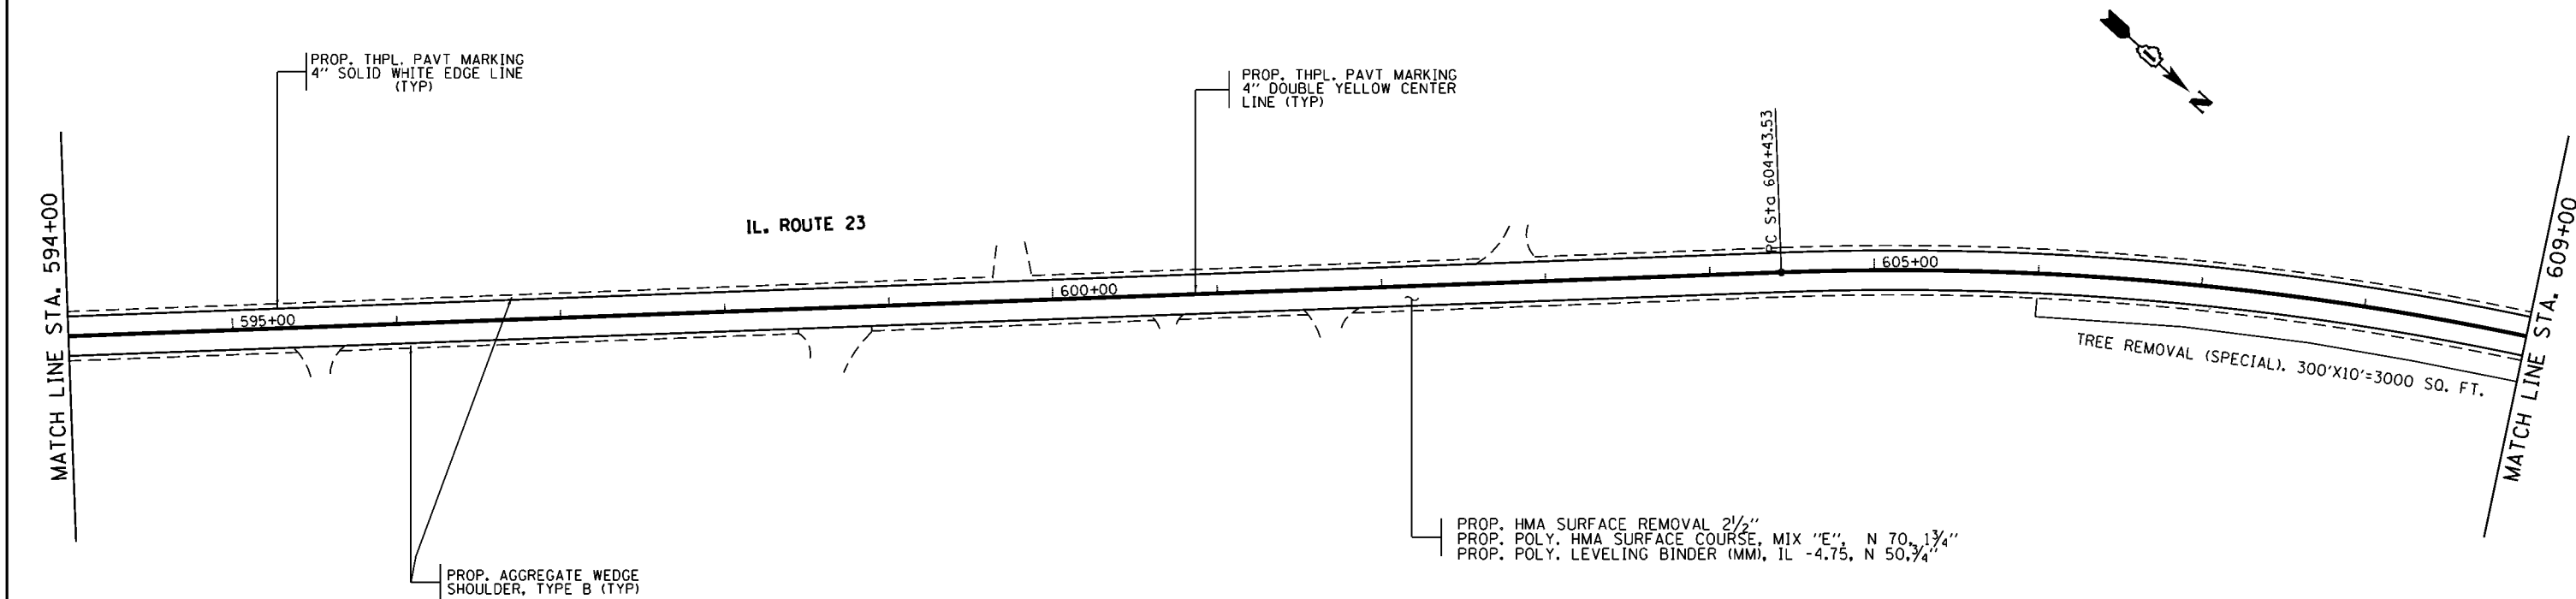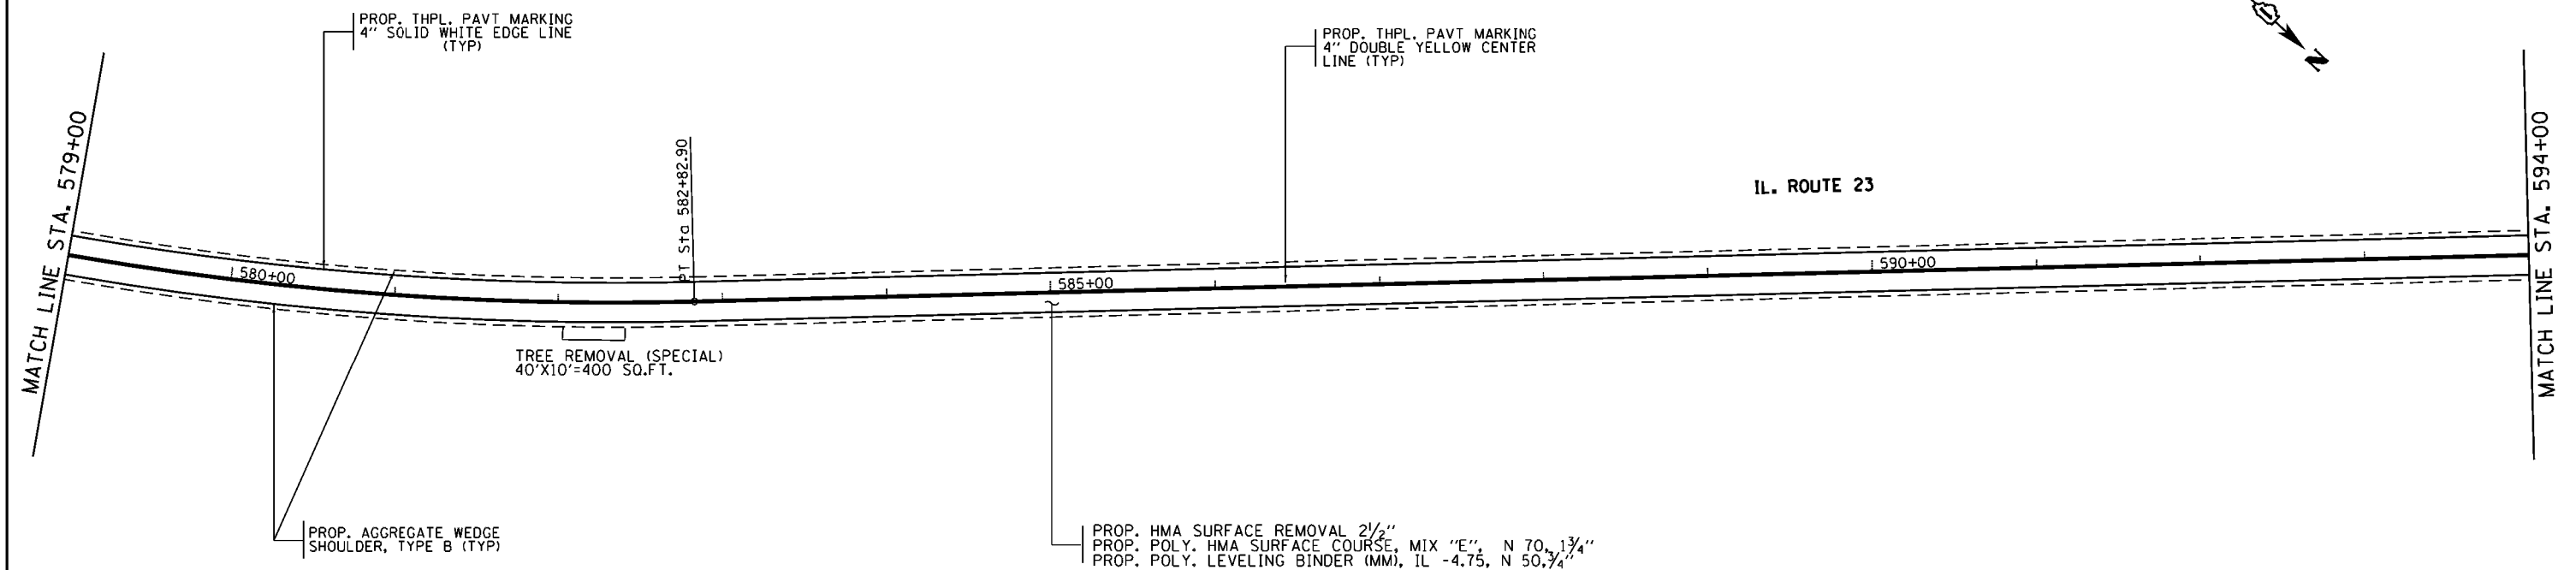



FILE NAME = p:\11\084EBID\INTEG\illinois.gov\FWIDOT\Documents\IDOT Offices\District 1\Projects\DI39116\084EBID\084EBID.dgn Default	USER NAME = gorengeautab	DESIGNED -	REVISED -	STATE OF ILLINOIS DEPARTMENT OF TRANSPORTATION	ROADWAY PLAN IL. ROUTE 23 (I-90 TO US ROUTE 14)				F.A.P. RTE.	SECTION	COUNTY	TOTAL SHEETS	SHEET NO.
	PLOT SCALE = 100.0000 ' / in.	CHECKED -	REVISED -						324	(23 & 24)RS-2	MCHENRY	74	29
	PLOT DATE = 8/23/2017	DATE -	REVISED -		CONTRACT NO. 62C84								
					ILLINOIS FED. AID PROJECT								
					SCALE: 1"= 50'	SHEET	OF	SHEETS	STA.	TO STA.			

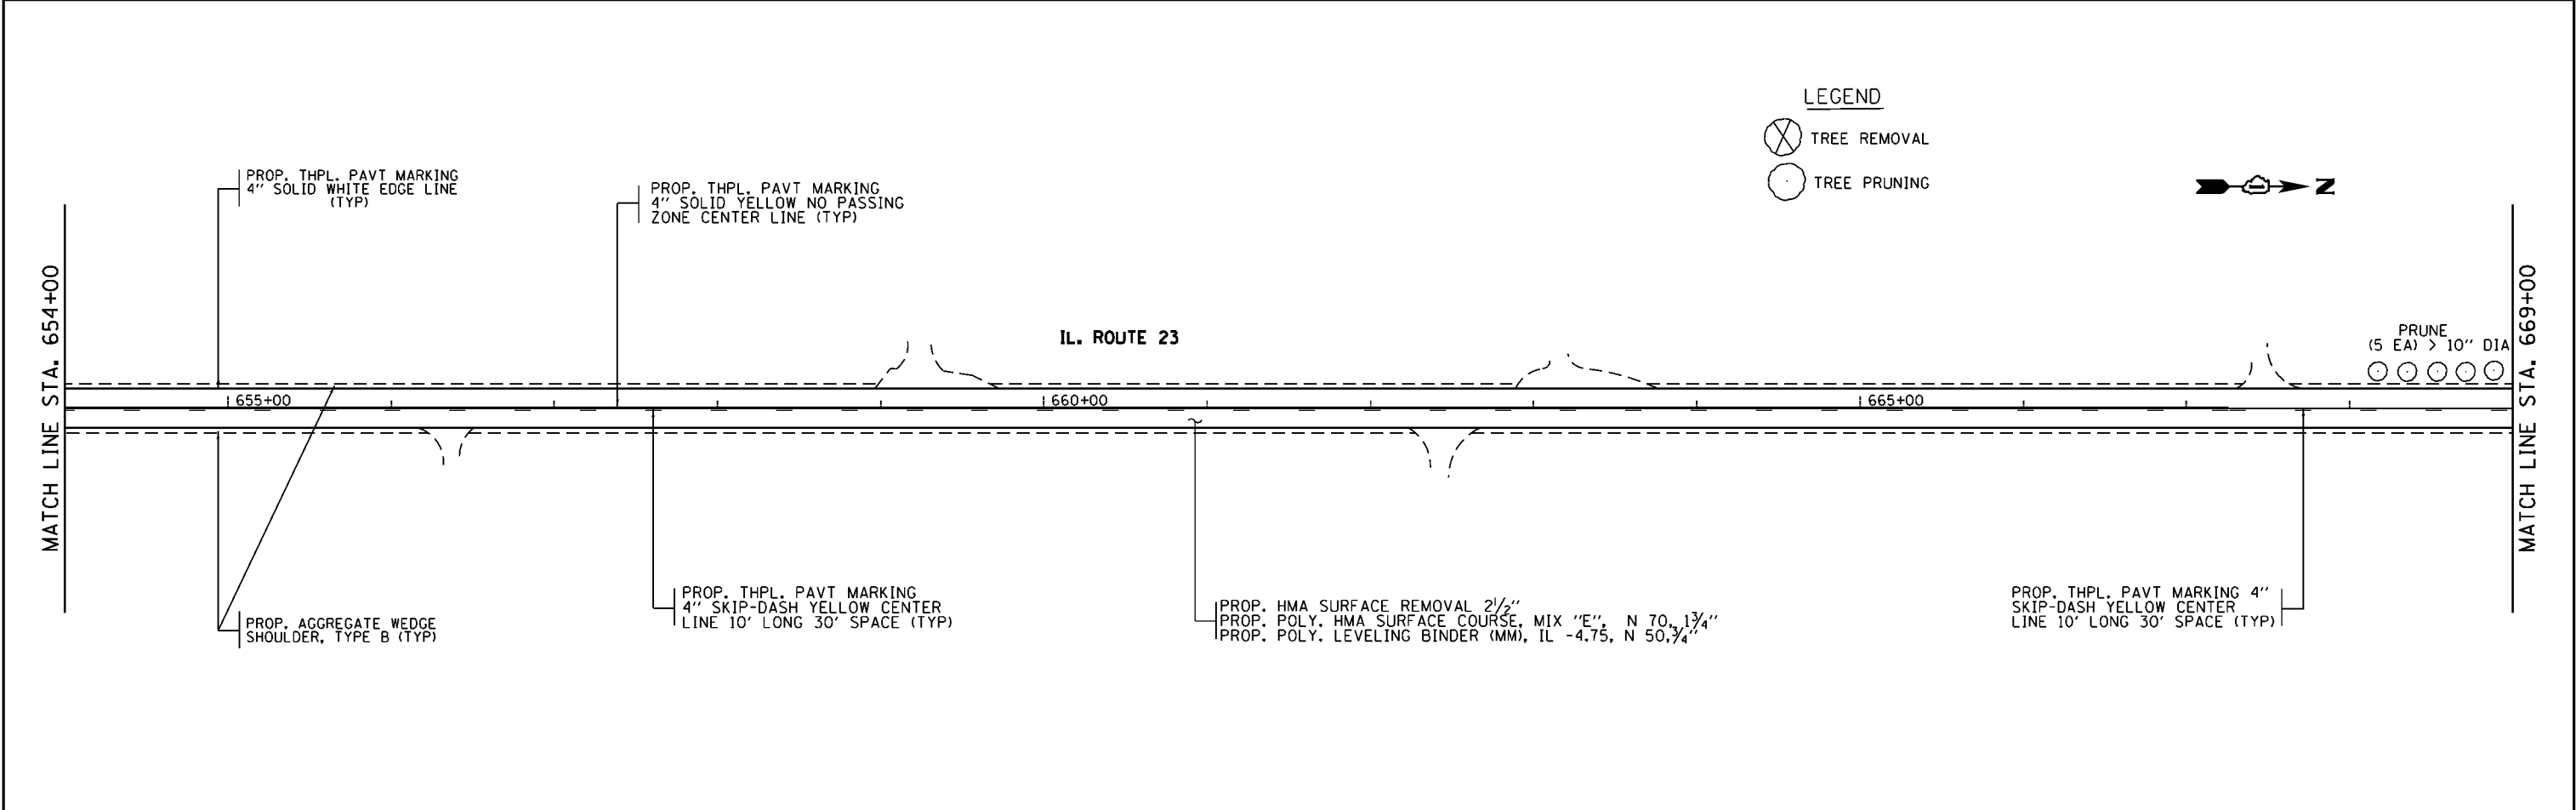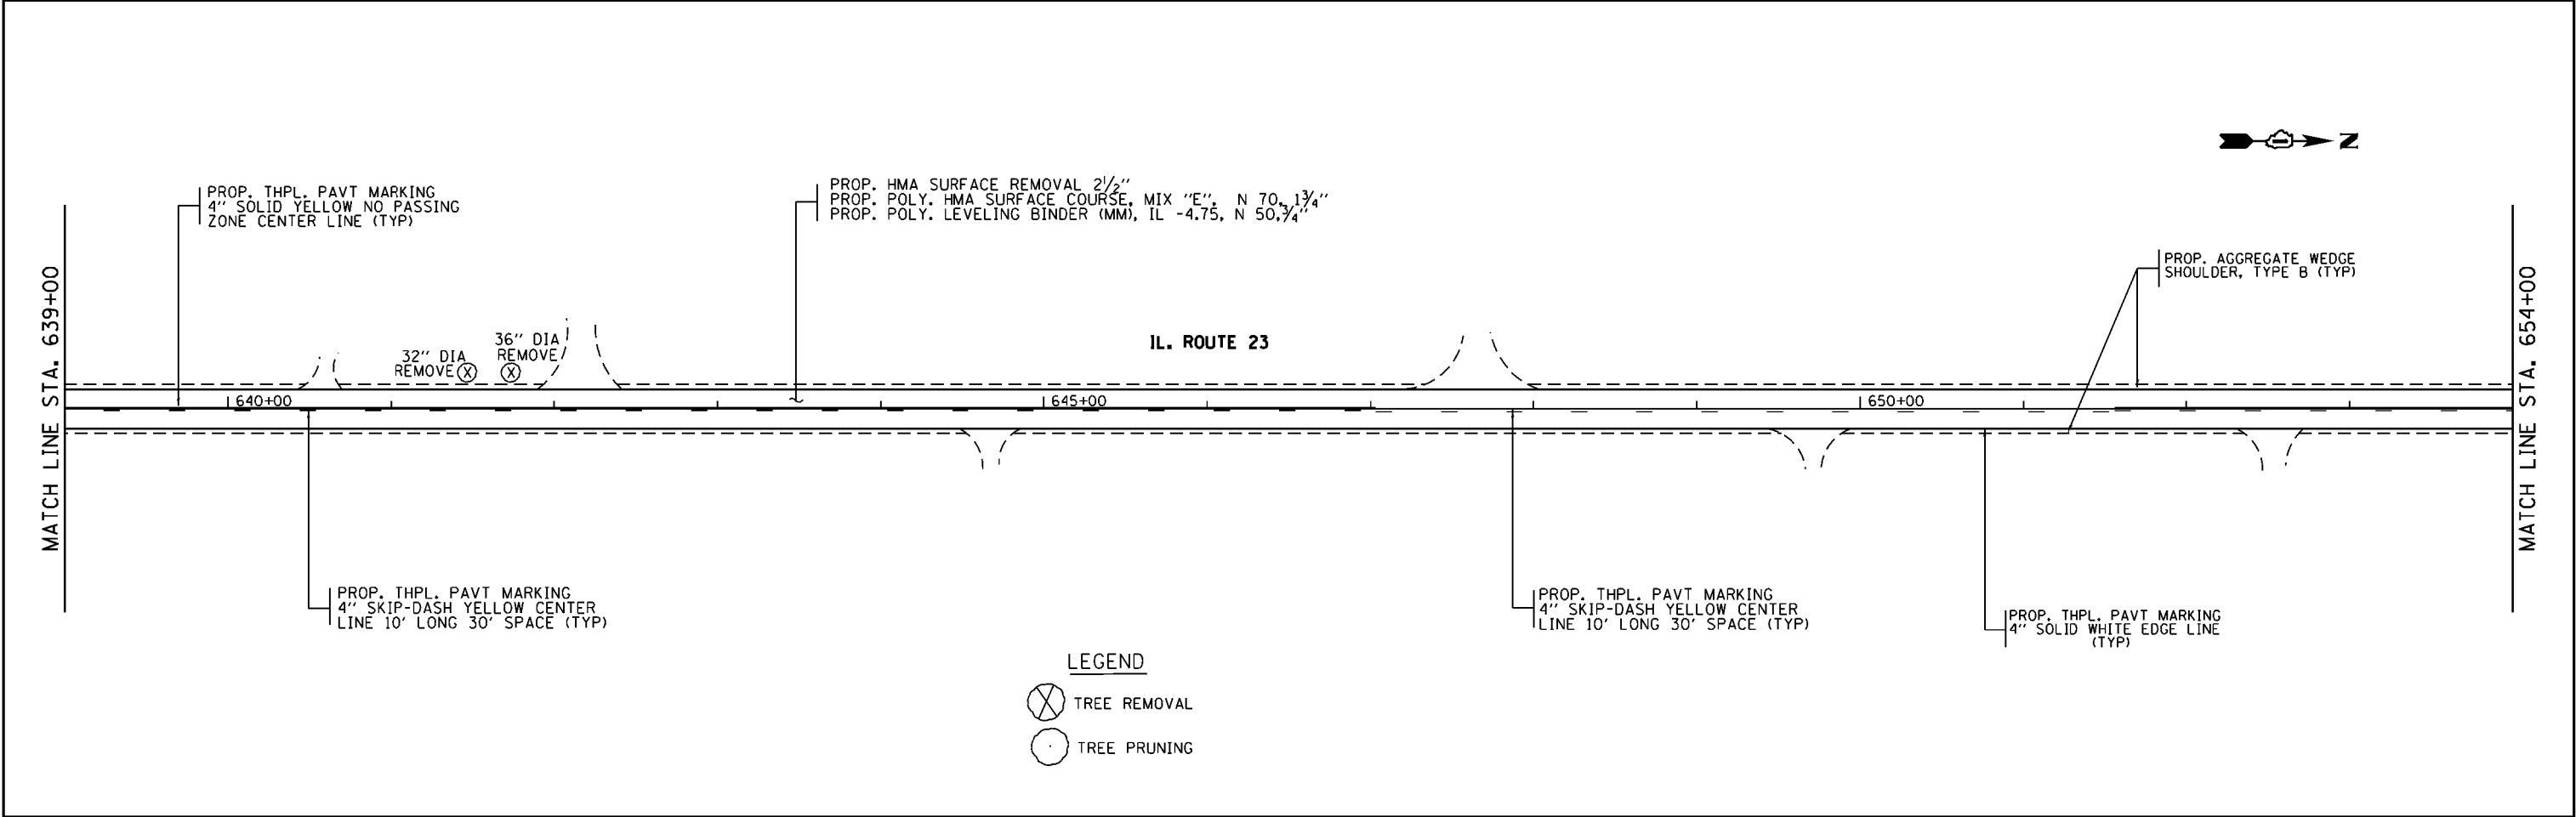

FILE NAME = p:\11\084EBID\INTEG\Illinois.gov\FWIDOT\Documents\IDOT Offices\District 1\Projects\DI39116\084EBID\084EBID.dgn	USER NAME = gorengeautab	DESIGNED -	REVISED -	STATE OF ILLINOIS DEPARTMENT OF TRANSPORTATION	ROADWAY PLAN IL. ROUTE 23 (I-90 TO US ROUTE 14)	SCALE: 1"= 50'	SHEET OF SHEETS	STA. TO STA.	F.A.P. RTE.	SECTION	COUNTY	TOTAL SHEETS	SHEET NO.
		1654+00	1654+00						324	(23 & 24)RS-2	MCHENRY	74	31
		PLOT SCALE = 100.0000' / in.	CHECKED -						CONTRACT NO. 62C84				
		PLOT DATE = 8/23/2017	DATE -						ILLINOIS FED. AID PROJECT				

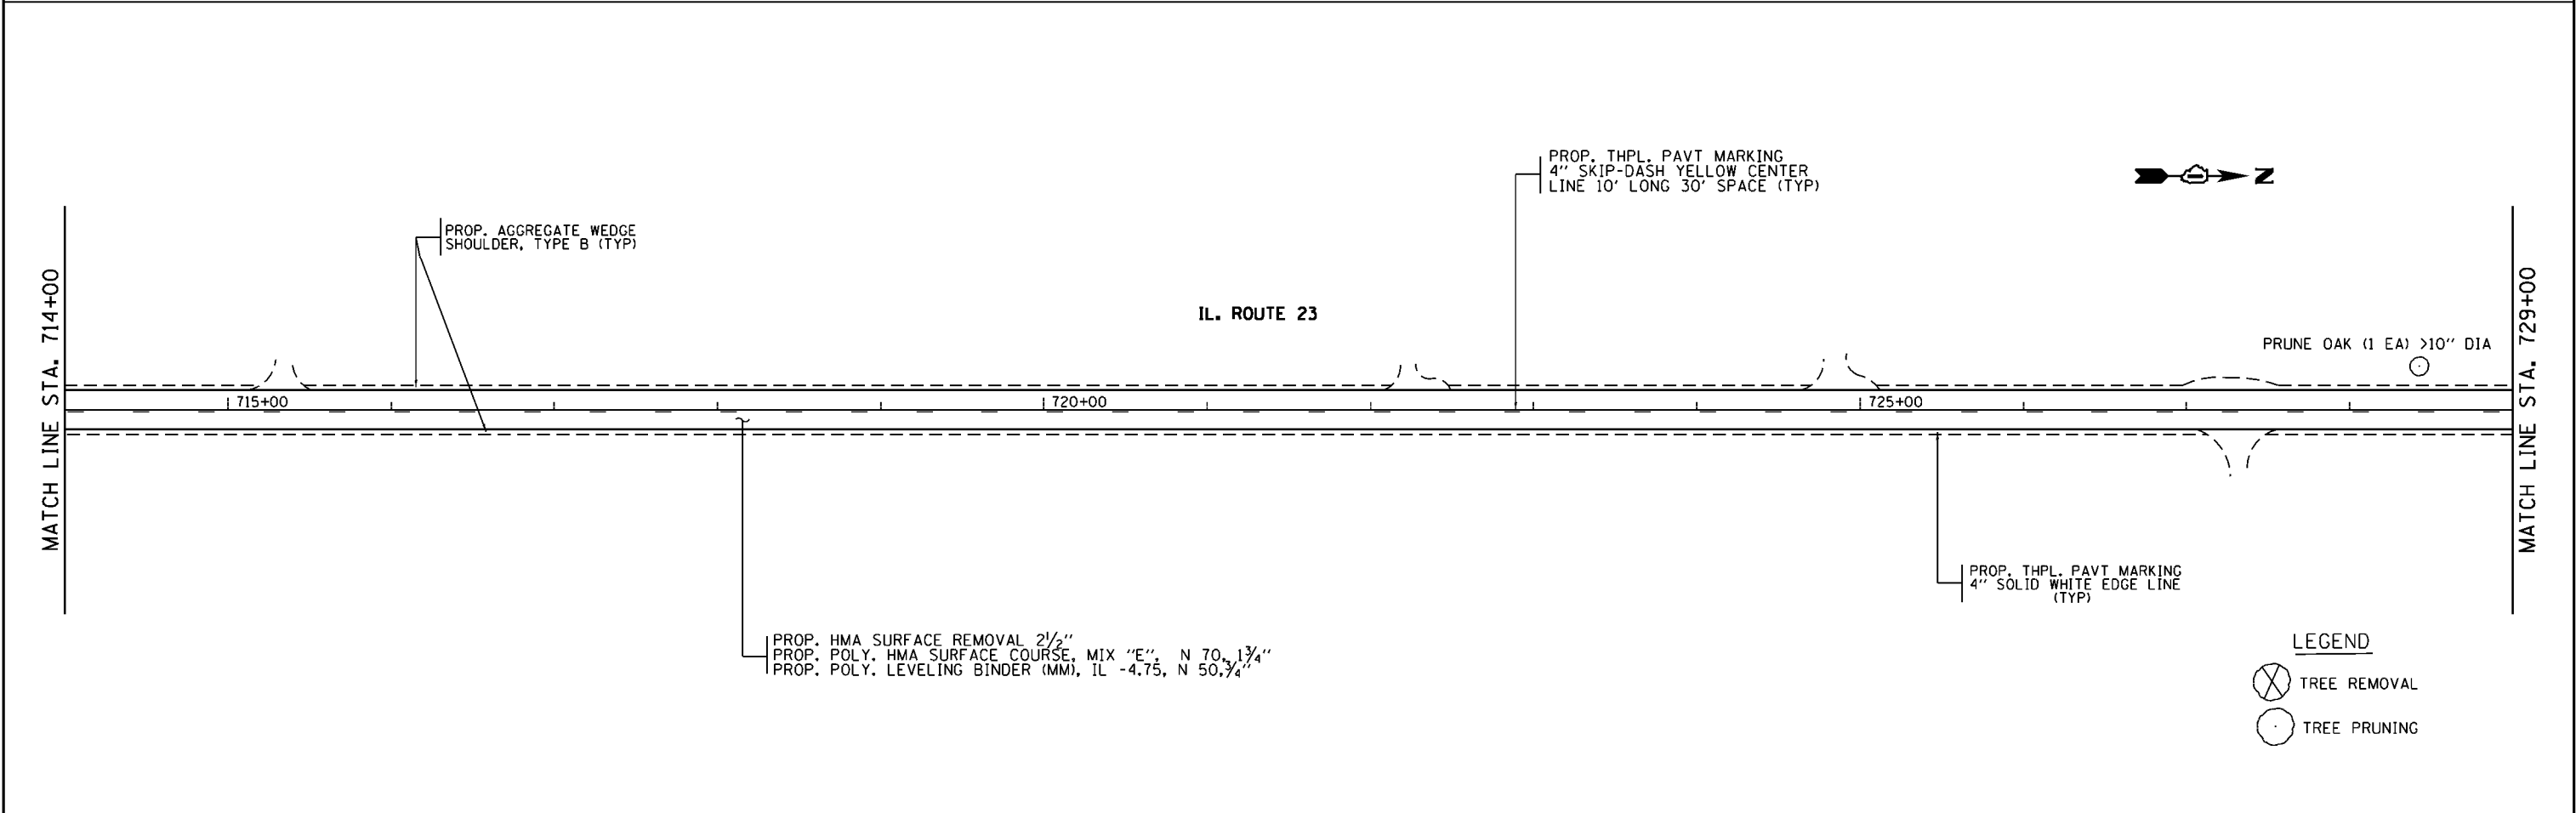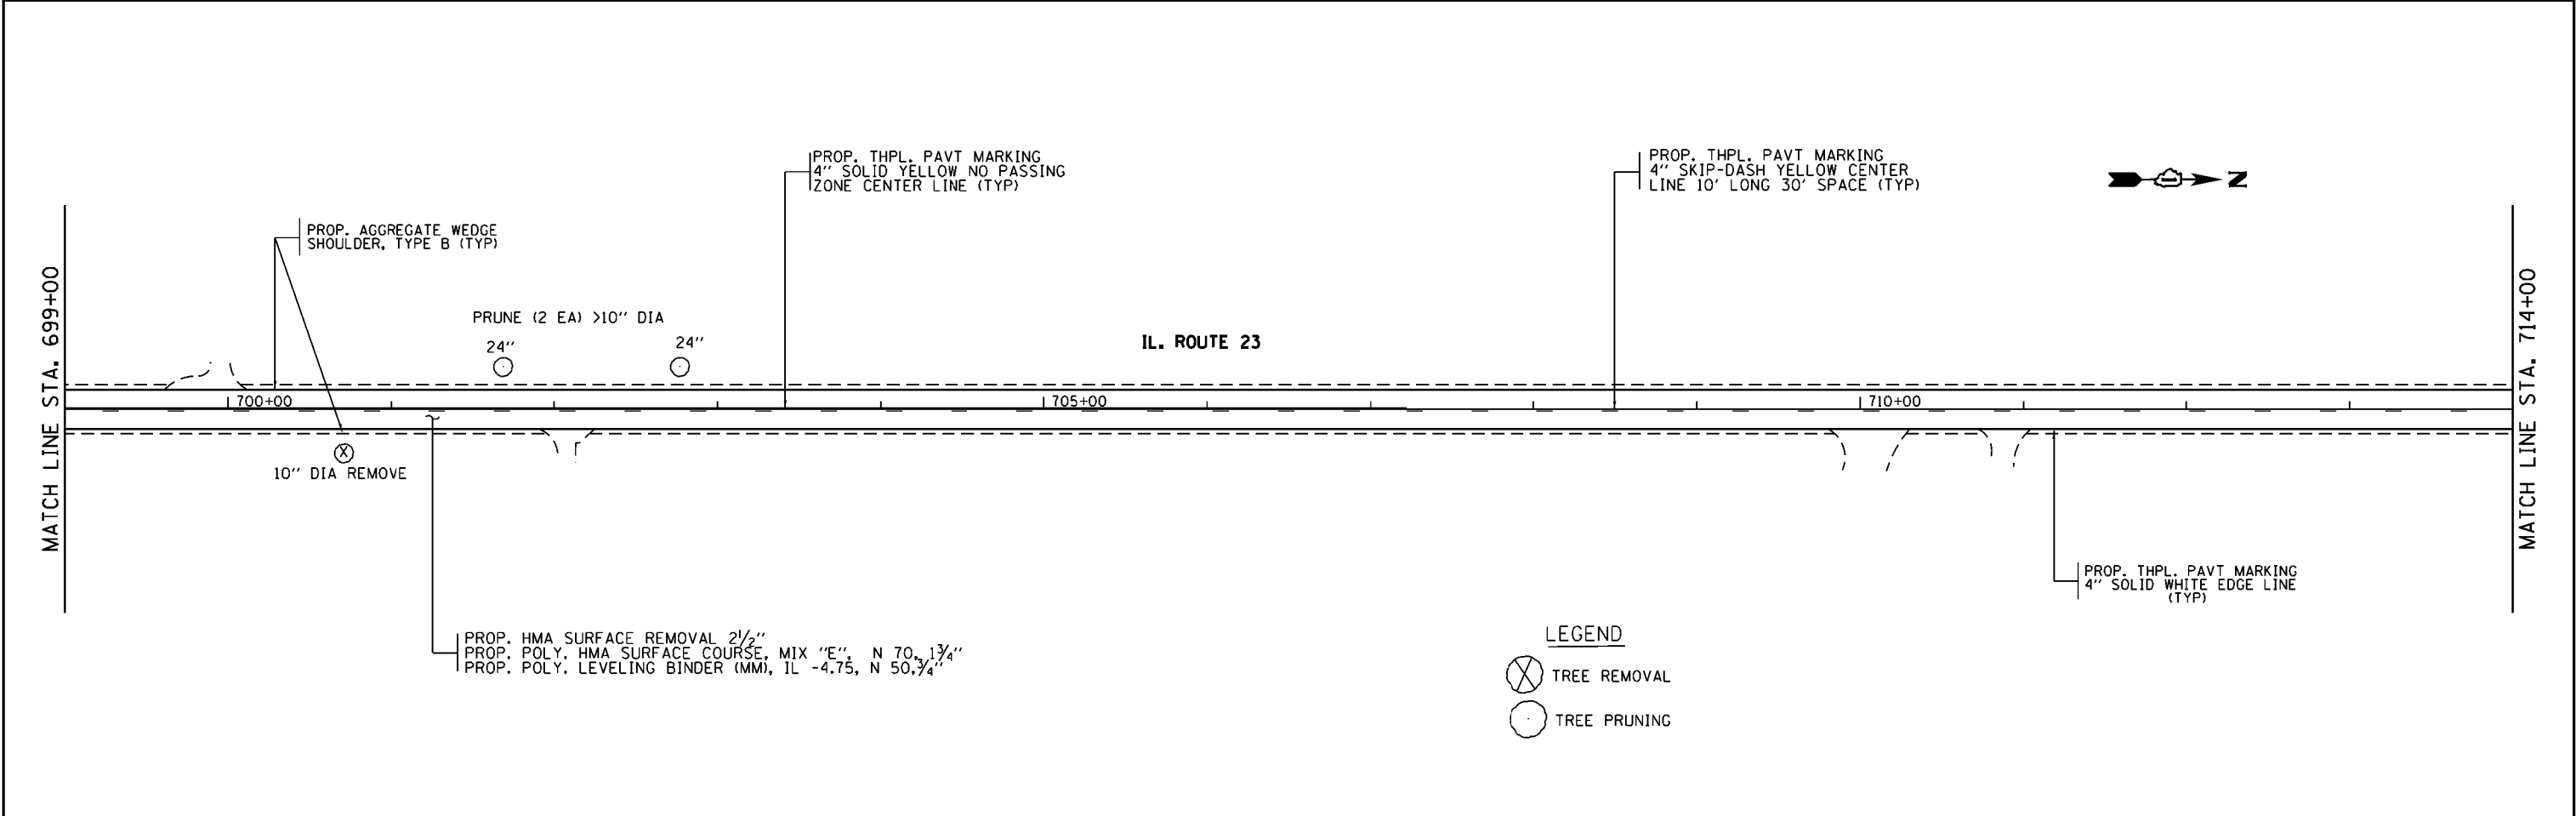


FILE NAME = p:\11\084EBID\INTEG\Illinois.gov\FWIDOT\Documents\IDOT Offices\District 1\Projects\DI3916\084EBID\Design\DI3916-shr-plan.dgn	USER NAME = gorengautab	DESIGNED -	REVISED -	STATE OF ILLINOIS DEPARTMENT OF TRANSPORTATION	ROADWAY PLAN IL. ROUTE 23 (I-90 TO US ROUTE 14)				F.A.P. RTE.	SECTION	COUNTY	TOTAL SHEETS	SHEET NO.
						324	(23 & 24)RS-2	MCHENRY	74	33			
	PLOT SCALE = 100.0000 ' / in.	CHECKED -	REVISED -						CONTRACT NO. 62C84				
	PLOT DATE = 8/23/2017	DATE -	REVISED -										
	Default					SCALE: 1"= 50'	SHEET	OF	SHEETS	STA.	TO STA.	ILLINOIS FED. AID PROJECT	

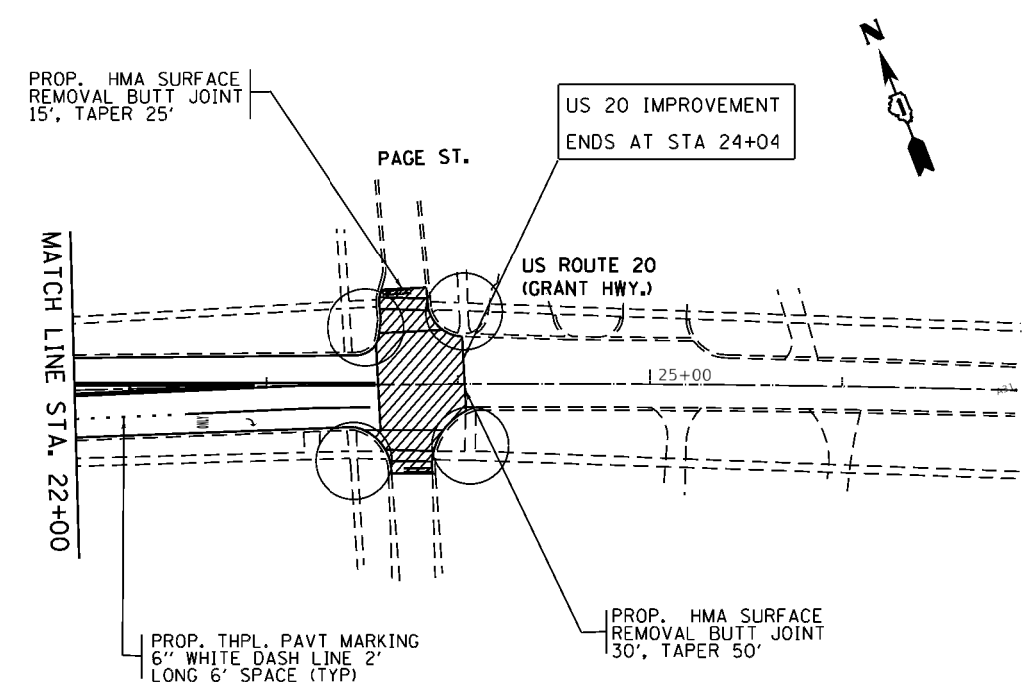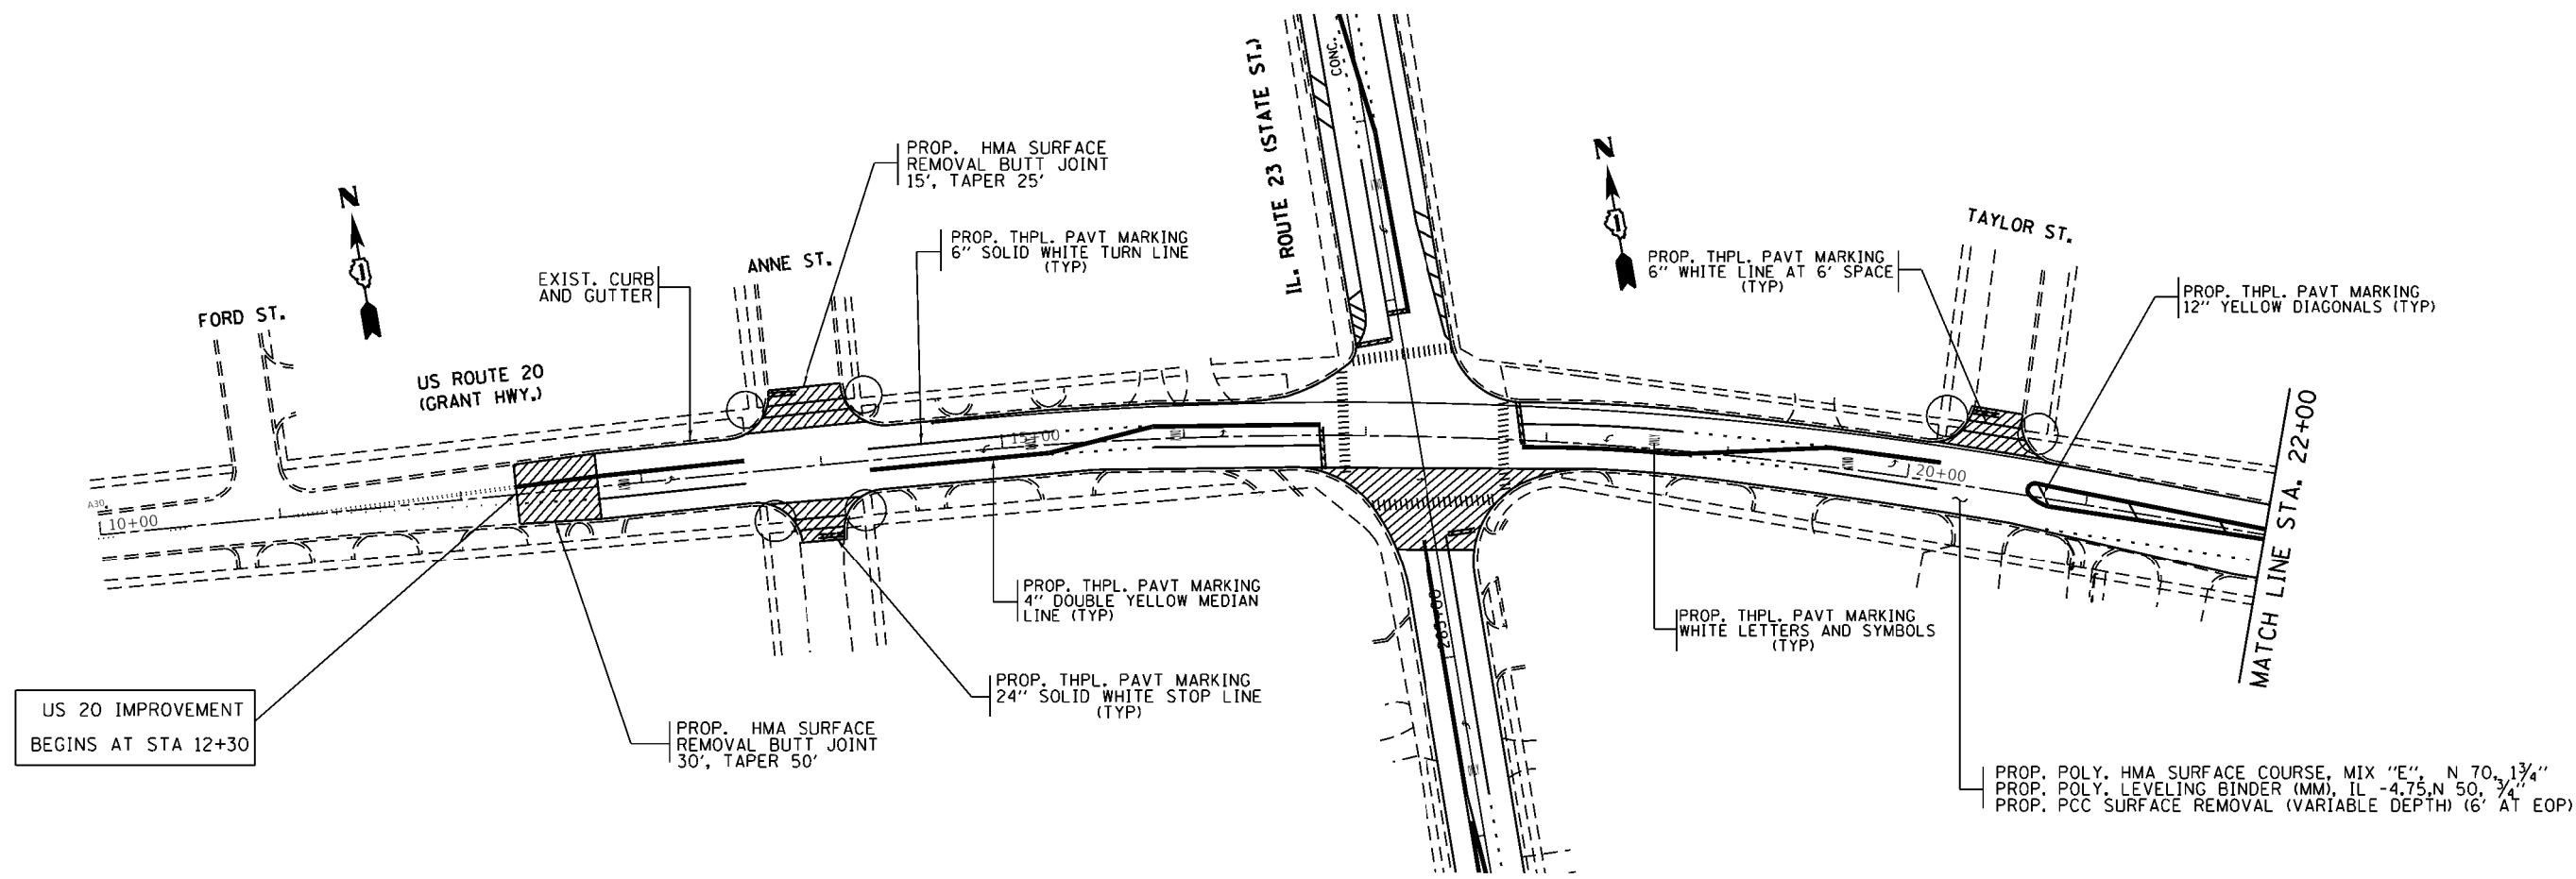

LEGEND

○ PROPOSED ADA RAMP
(SEE DETAILS)

FILE NAME =	USER NAME = gorengautab	DESIGNED -	REVISED -	STATE OF ILLINOIS DEPARTMENT OF TRANSPORTATION	ROADWAY PLAN IL ROUTE 23 (I-90 TO US ROUTE 14)				F.A.P. RTE.	SECTION	COUNTY	TOTAL SHEETS	SHEET NO.
p:\11\084EBID\INTEG\illinois.gov\FWIDOT\Documents\IDOT Offices\District 1\Projects\013916\013916-01\Design\013916-shr-pln.dgn									324	(23 & 24)RS-2	MCHENRY	74	38
	PLOT SCALE = 100.0000' / in.	CHECKED -	REVISED -		CONTRACT NO. 62C84								
Default	PLOT DATE = 8/23/2017	DATE -	REVISED -										
					SCALE: 1"= 50'	SHEET	OF	SHEETS	STA.	TO STA.	ILLINOIS FED. AID PROJECT		

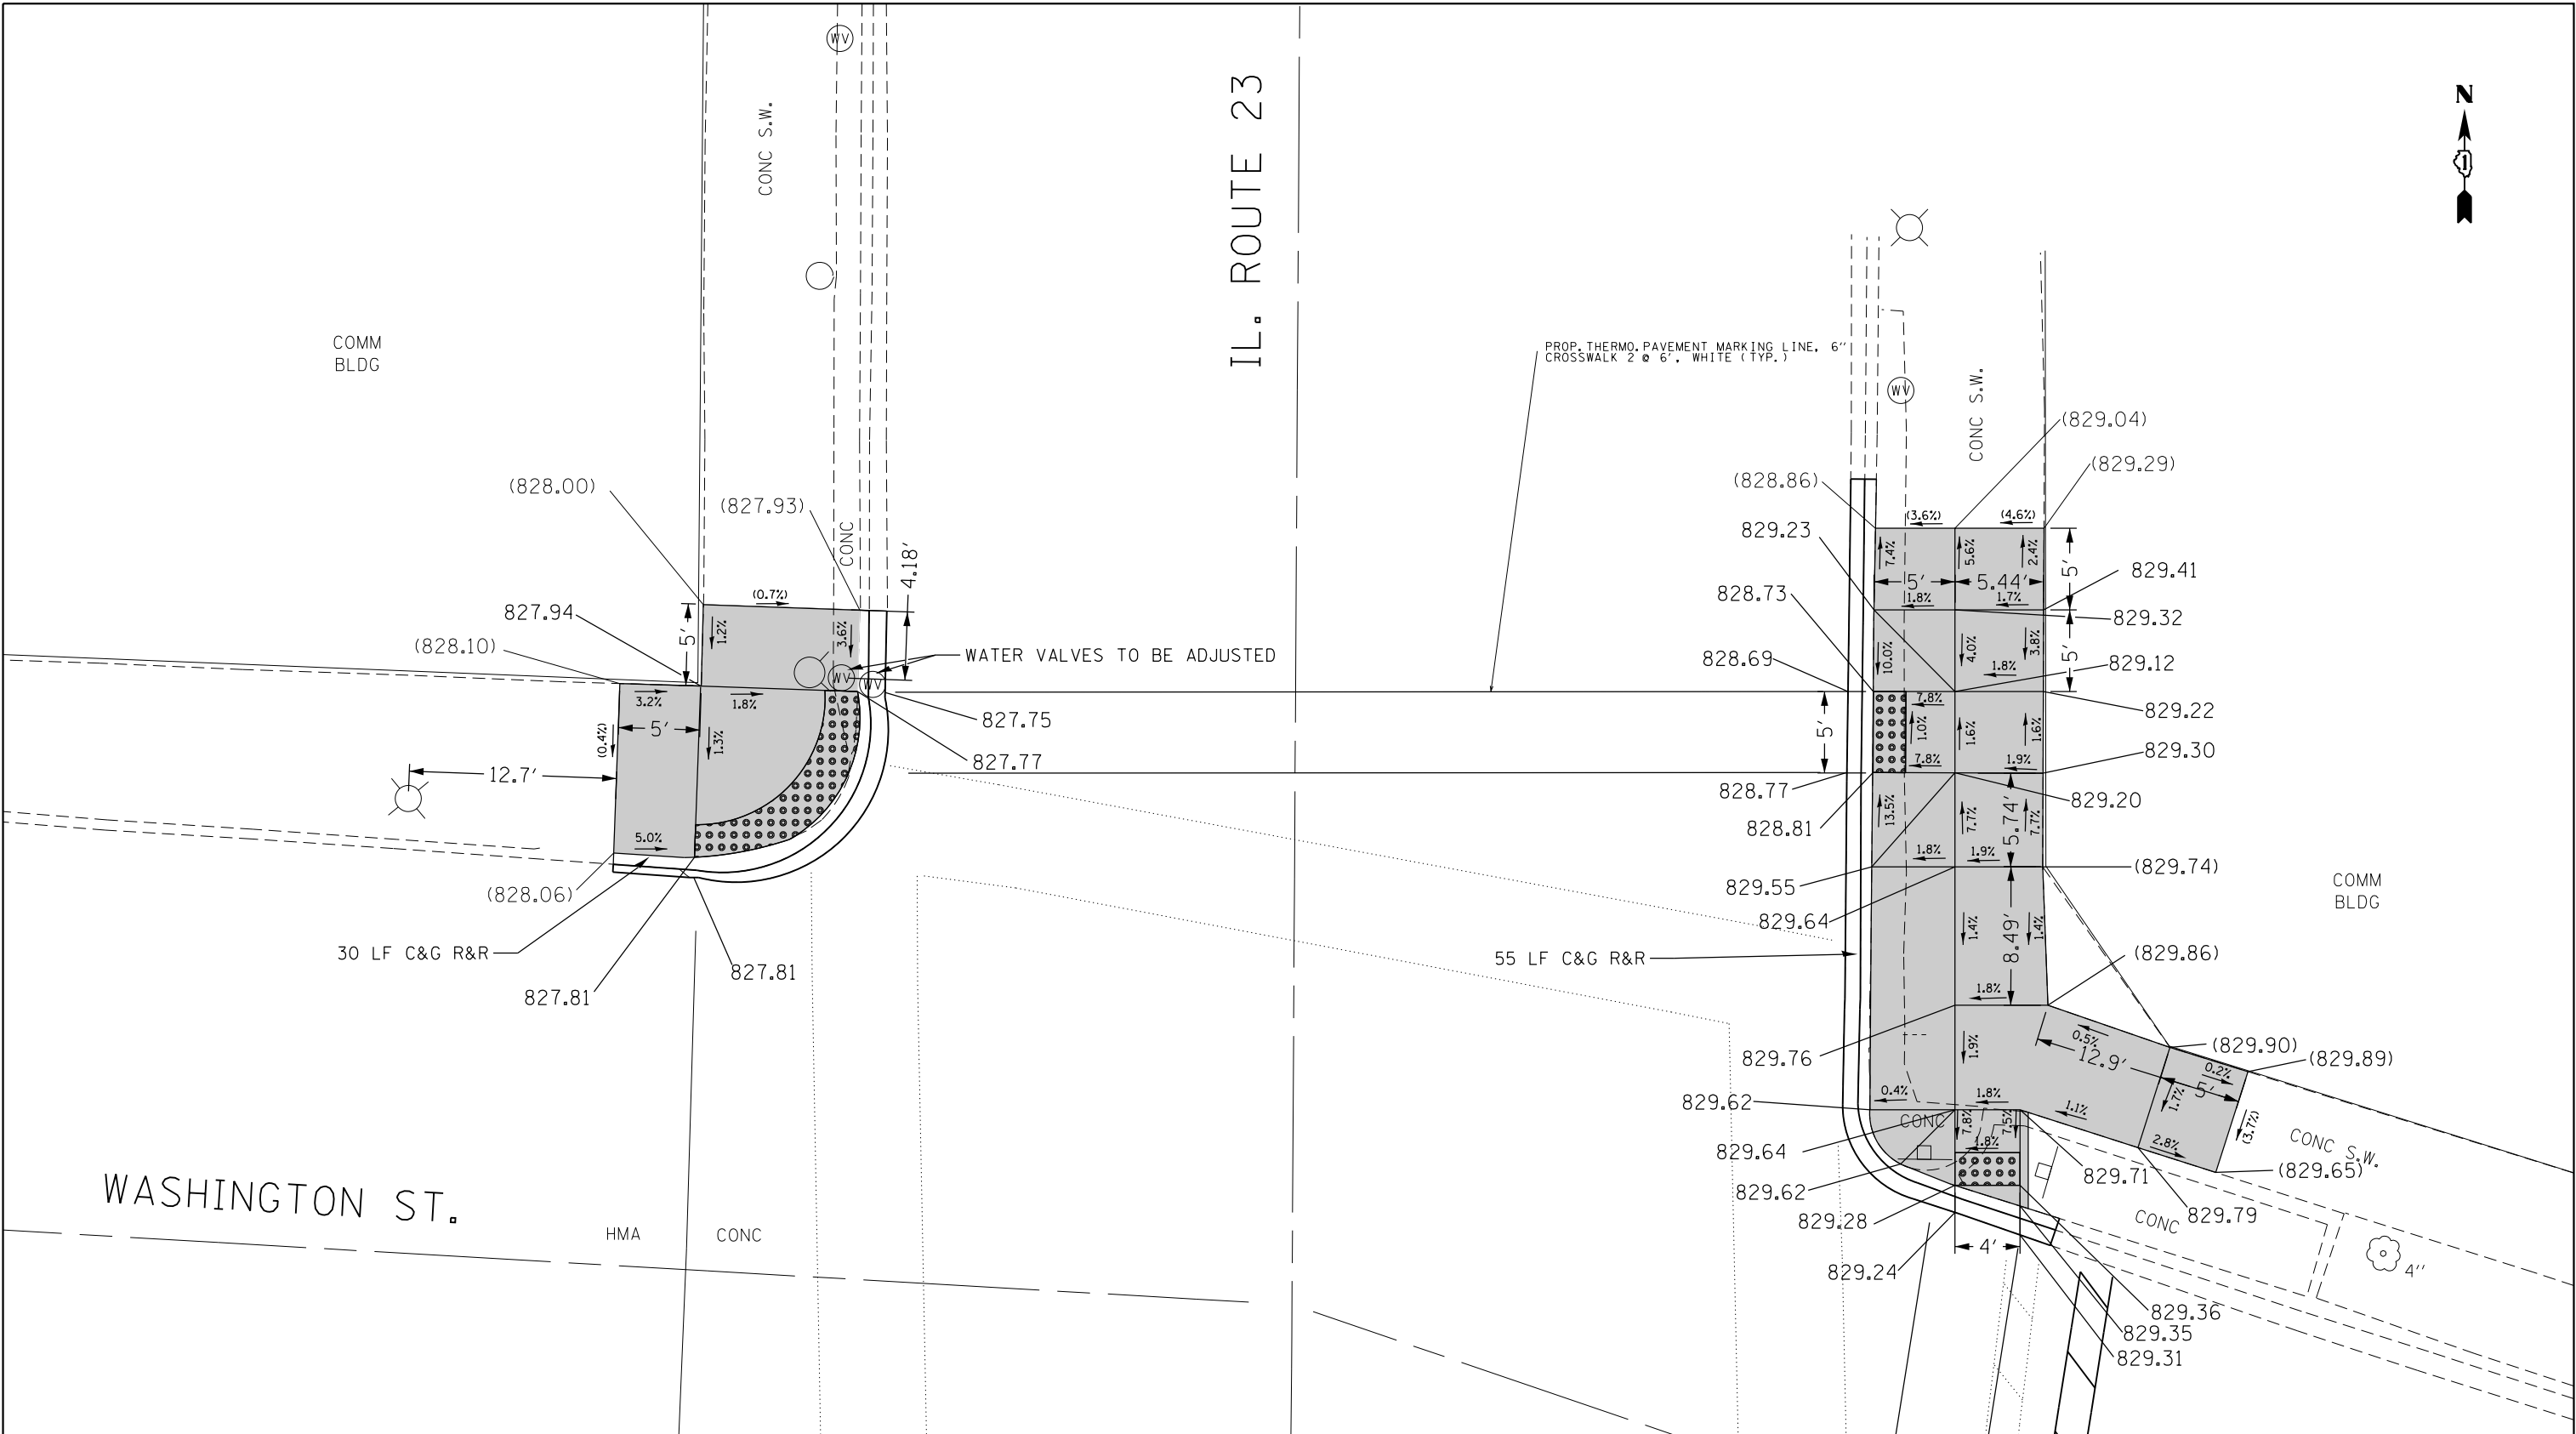

REFERENCE BENCHMARK ELEVATION 828.70

BENCHMARK : CHISELED SQUARE IN WEST CONCRETE BASE OF LIGHT POLE.

LOCATION : NORTHEAST CORNER OF IL23 AND WASHINGTON ST.

LEGEND

xx.xx'

EXISTING LENGTH

=====

PROPOSED SIDE CURB

()

EXISTING ELEVATION/SLOPE



PROPOSED SIDEWALK



DETECTABLE WARNINGS





SIDEWALK REMOVAL
REPLACE W/TOPSOIL & SOD

REFERENCE BENCHMARK ELEVATION 828.70

BENCHMARK : CHISELED SQUARE IN WEST CONCRETE BASE OF LIGHT POLE.

LOCATION : NORTHEAST CORNER OF IL23 AND WASHINGTON ST.

FILE NAME =	USER NAME = diazio	DESIGNED -	REVISED -	STATE OF ILLINOIS DEPARTMENT OF TRANSPORTATION	ADA RAMP DETAILS					F.A.P. RTE.	SECTION	COUNTY	TOTAL SHEETS	SHEET NO.
p:\1\1084EBID\INTEG\Illinois.gov\PWIDOT\Documents\IDOT Offices\District 1\Projects\DI39116\Drawings\Design\DI39116-ADA.dgn			REVISED -		IL ROUTE 23 (I-90 TO US ROUTE 14)					324	(23 & 24)RS-2	MCHENRY	74	39
	PLOT SCALE = 10.00 ' / in.	CHECKED -	REVISED -							CONTRACT NO. 62C84				
Default	PLOT DATE = 8/18/2017	DATE -	REVISED -											
					SCALE:	SHEET	OF	SHEETS	STA.	TO	STA.	ILLINOIS FED. AID PROJECT		

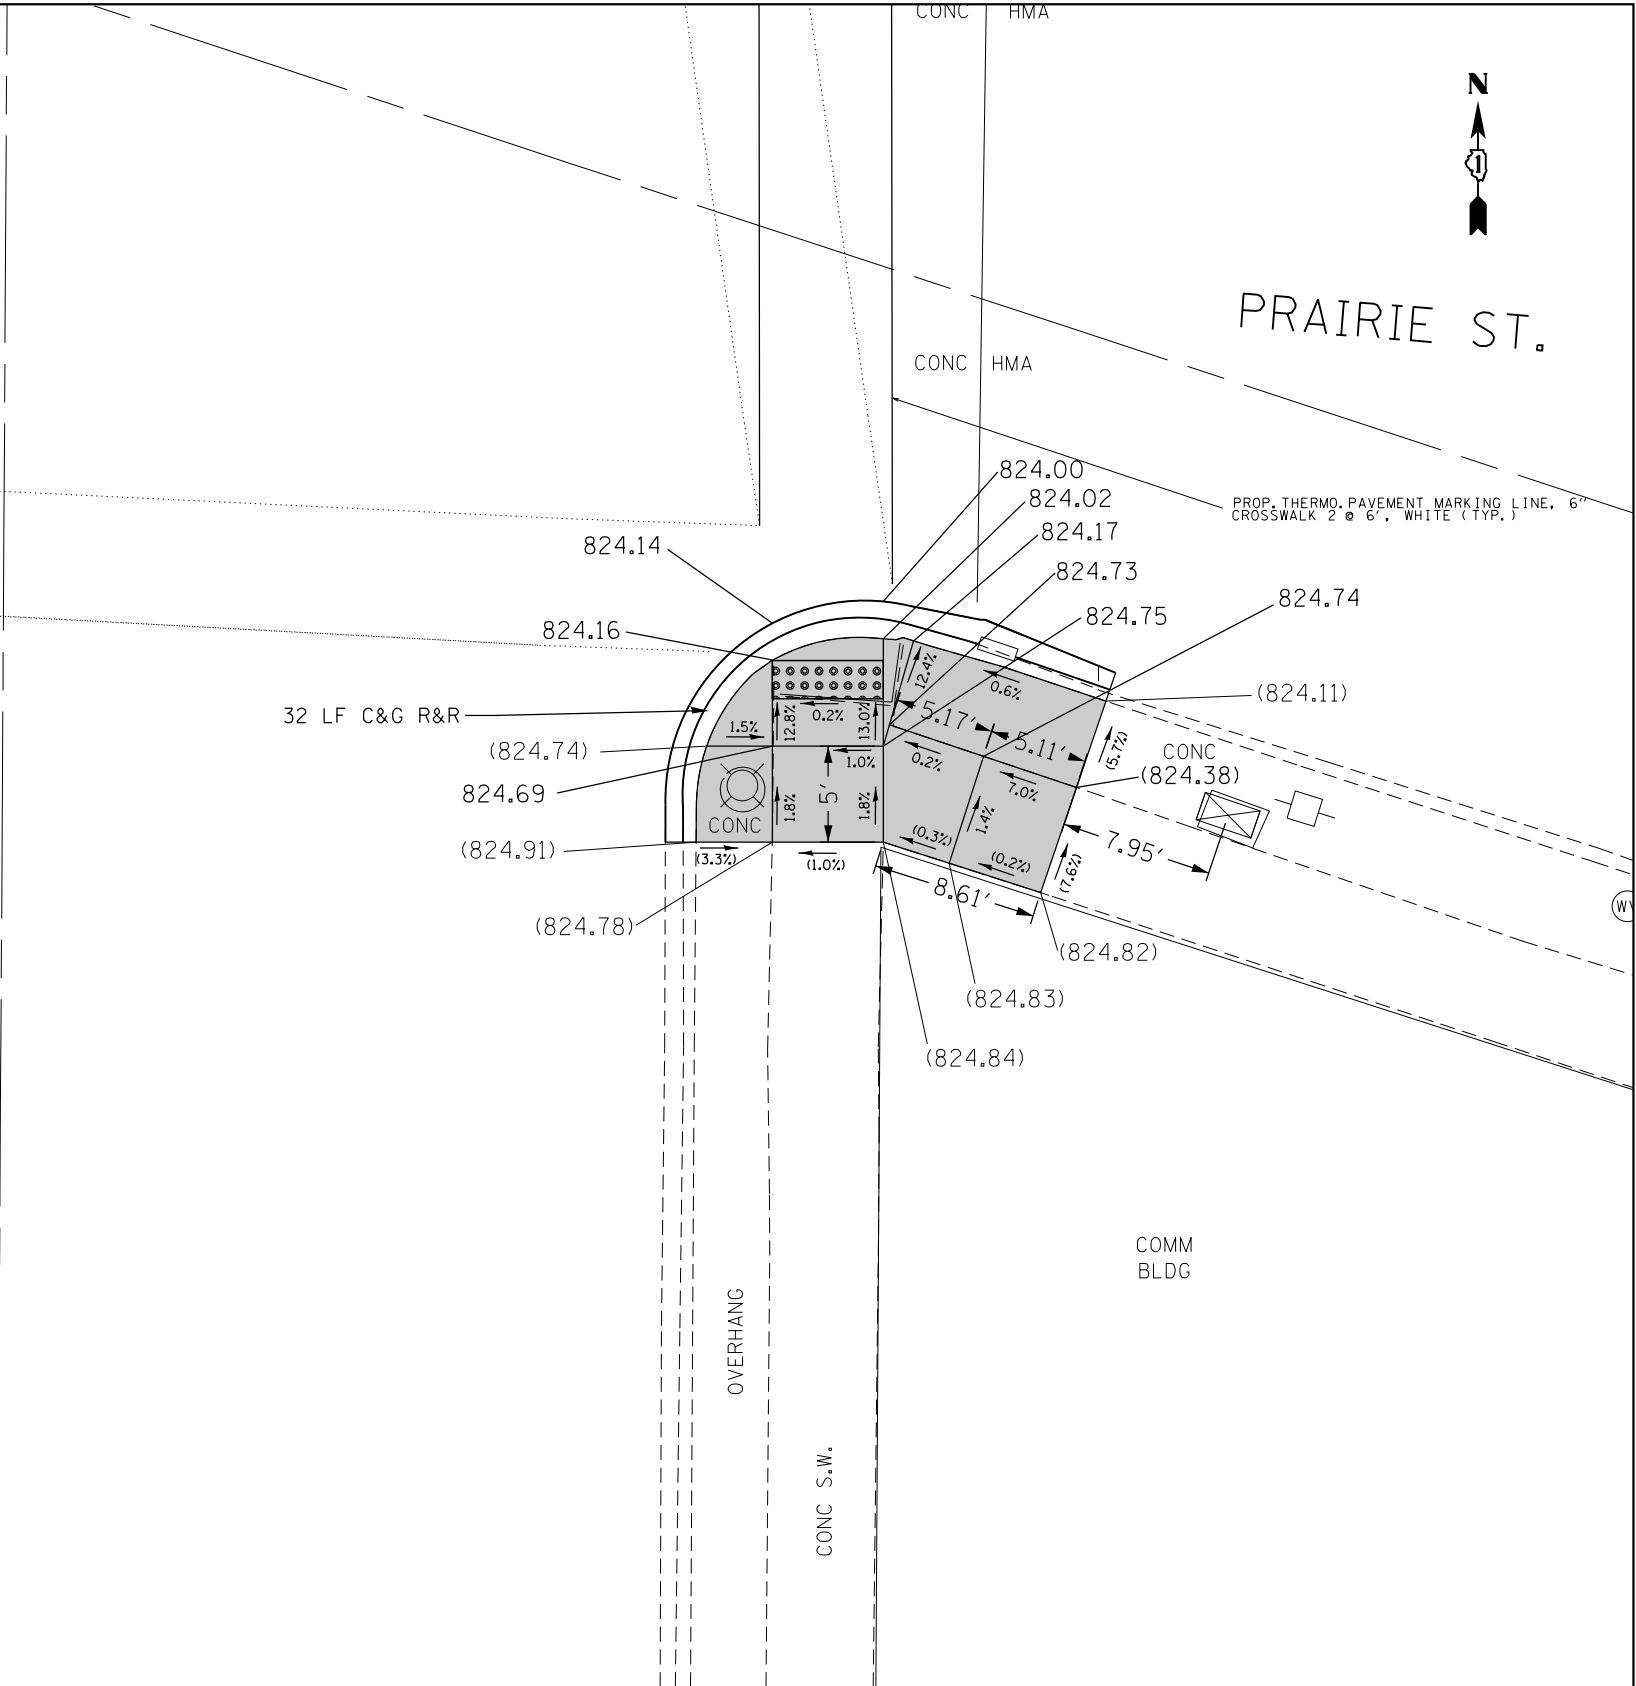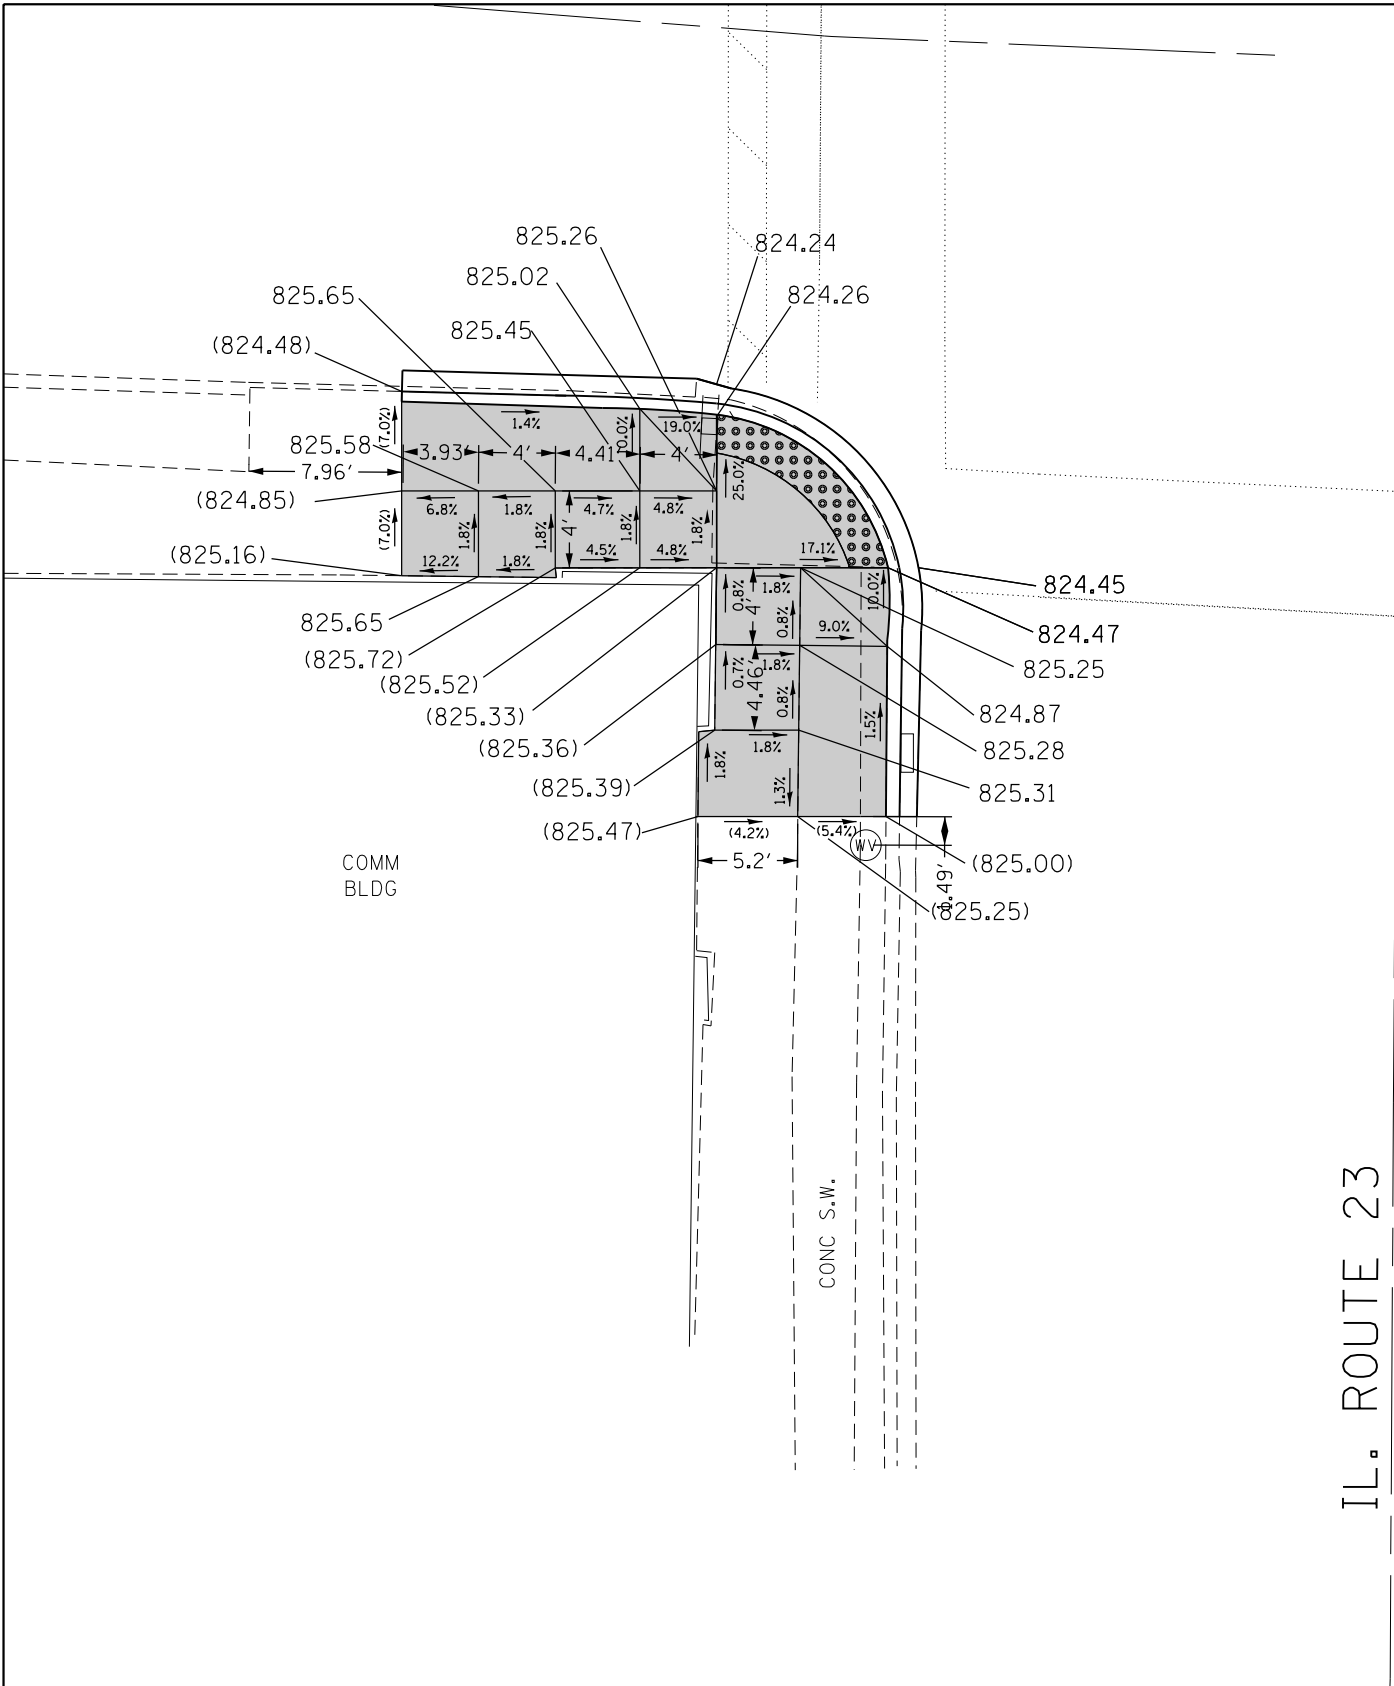

REFERENCE BENCHMARK ELEVATION 823.59

BENCHMARK : CHISELED SQUARE IN THE WEST CONCRETE BASE OF LIGHT POLE.

LOCATION : NORTHEAST CORNER OF IL23 AND PRAIRIE ST.

LEGEND

xx.xx'

EXISTING LENGTH

=====

PROPOSED SIDE CURB

()

EXISTING ELEVATION/SLOPE

PROPOSED SIDEWALK



DETECTABLE WARNINGS

SIDEWALK REMOVAL
REPLACE W/TOPSOIL & SOD

REFERENCE BENCHMARK ELEVATION 823.59


BENCHMARK : CHISELED SQUARE IN THE WEST CONCRETE BASE OF LIGHT POLE.

LOCATION : NORTHEAST CORNER OF IL23 AND PRAIRIE ST.

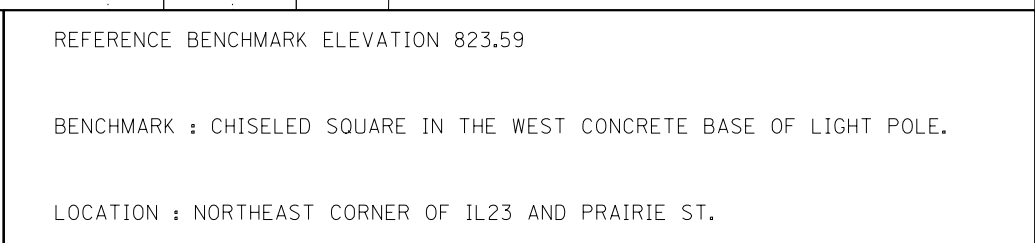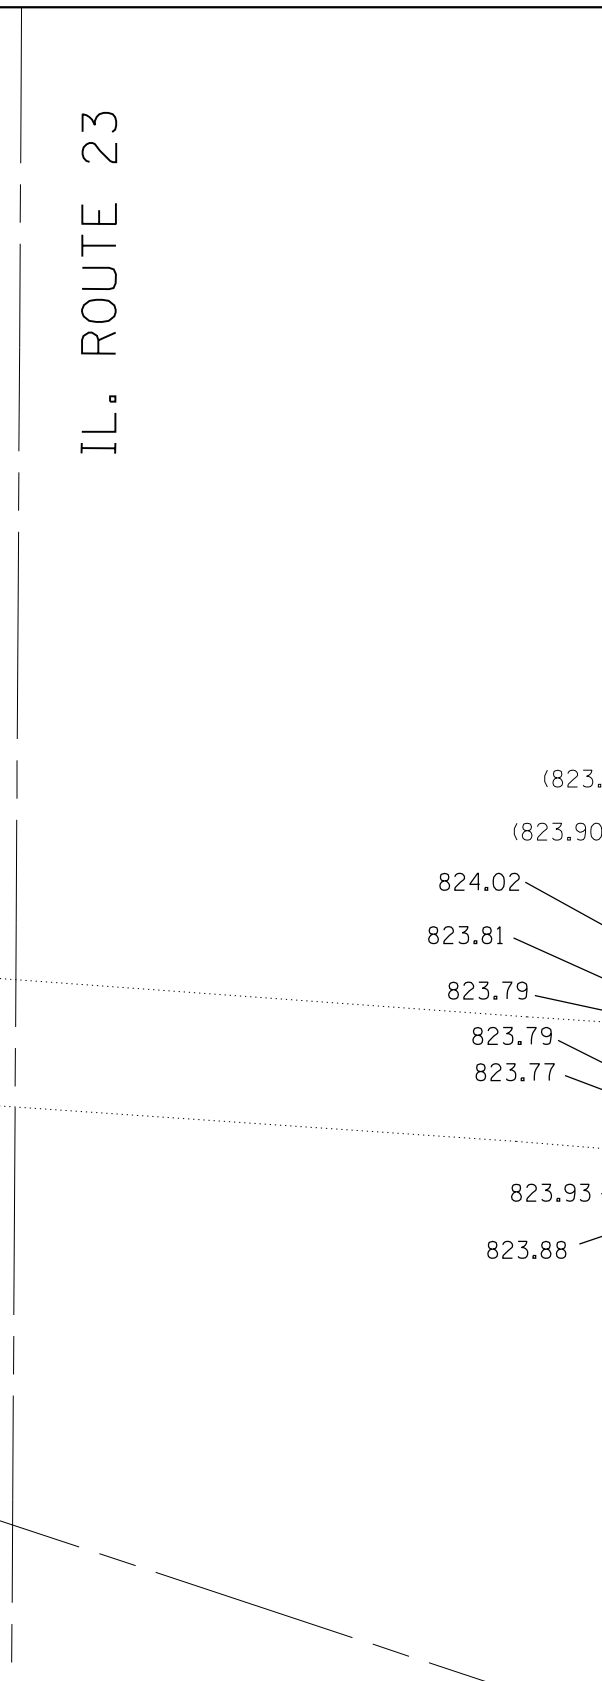

REFERENCE BENCHMARK ELEVATION 823.59	LEGEND  xx.xx'  EXISTING LENGTH  PROPOSED SIDE CURB  ()  PROPOSED SIDEWALK  DETECTABLE WARNINGS  SIDEWALK REMOVAL REPLACE W/TOPSOIL & SOD		REFERENCE BENCHMARK ELEVATION 823.59
BENCHMARK : CHISELED SQUARE IN THE WEST CONCRETE BASE OF LIGHT POLE.			BENCHMARK : CHISELED SQUARE IN THE WEST CONCRETE BASE OF LIGHT POLE.
LOCATION : NORTHEAST CORNER OF IL23 AND PRAIRIE ST.			LOCATION : NORTHEAST CORNER OF IL23 AND PRAIRIE ST.

FILE NAME =	USER NAME = d10210	DESIGNED -	REVISED -	STATE OF ILLINOIS DEPARTMENT OF TRANSPORTATION	ADA RAMP DETAILS					F.A.P. RTE.	SECTION	COUNTY	TOTAL SHEETS	SHEET NO.
pwt\1\084EBIDENGINEERING\Illinois.gov\PIDOT\Documents\IDOT Offices\District 1\Projects\DI39\Notes\Design\DI39116-ADA.dgn		10/18/2017	REVISED -		IL ROUTE 23 (I-90 TO US ROUTE 14)					324	(23 & 24)RS-2	MCHENRY	74	42
PLOT SCALE = 10.00' / in.	CHECKED -	REVISED -	CONTRACT NO. 62C84											
PLOT DATE = 8/18/2017	DATE	REVISED -	ILLINOIS FED. AID PROJECT											
Default					SCALE:	SHEET	OF	SHEETS	STA.	TO STA.				

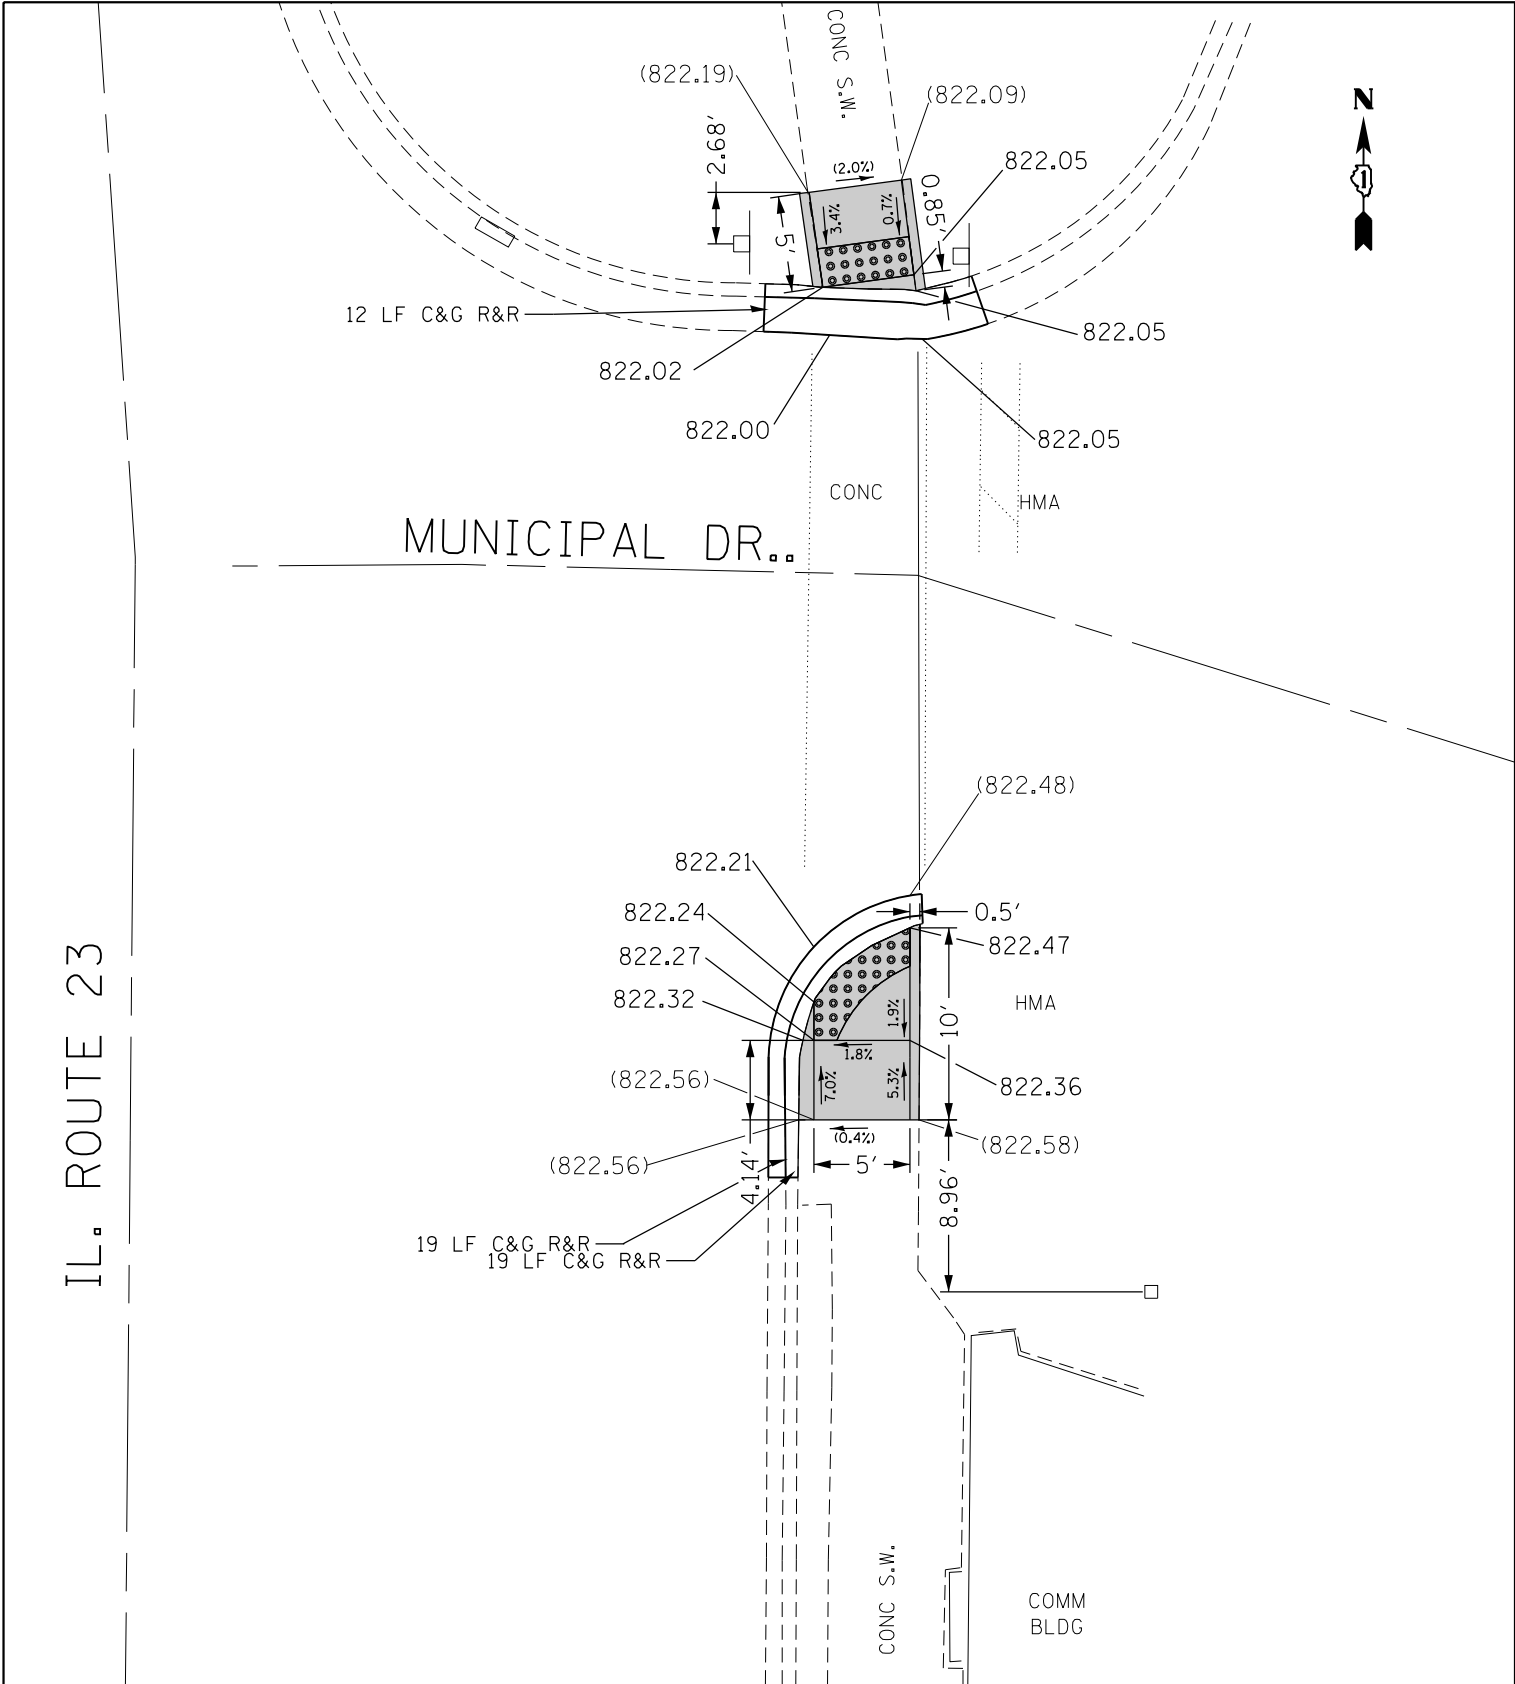

REFERENCE BENCHMARK ELEVATION 823.59

BENCHMARK : CHISELED SQUARE IN THE WEST CONCRETE BASE OF LIGHT POLE.

LOCATION : NORTHEAST CORNER OF IL23 AND PRAIRIE ST.

LEGEND

xx.xx'

EXISTING LENGTH

=====

PROPOSED SIDE CURB

()

EXISTING ELEVATION/SLOPE



PROPOSED SIDEWALK



DETECTABLE WARNINGS



SIDEWALK REMOVAL
REPLACE W/TOPSOIL & SOD


FILE NAME :	USER NAME : diazo	DESIGNED -	REVISED -
p:\11084EBID\INTEG\illinois.gov\PWIDOT\Documents\IDOT Offices\District 1\Projects\DI39116\Drawings\Design\DI39116-ADA.dgn		DESIGNED -	REVISED -
Default	PLOT SCALE = 10.00' / in.	CHECKED -	REVISED -
	PLOT DATE = 8/18/2017	DATE -	REVISED -

STATE OF ILLINOIS
DEPARTMENT OF TRANSPORTATION

ADA RAMP DETAILS
IL ROUTE 23 (I-90 TO US ROUTE 14)

SCALE: SHEET OF SHEETS STA. TO STA.

F.A.P. RTE.	SECTION	COUNTY	TOTAL SHEETS	SHEET NO.
324	(23 & 24)RS-2	MCHENRY	74	43
CONTRACT NO. 62C84				
ILLINOIS FED. AID PROJECT				

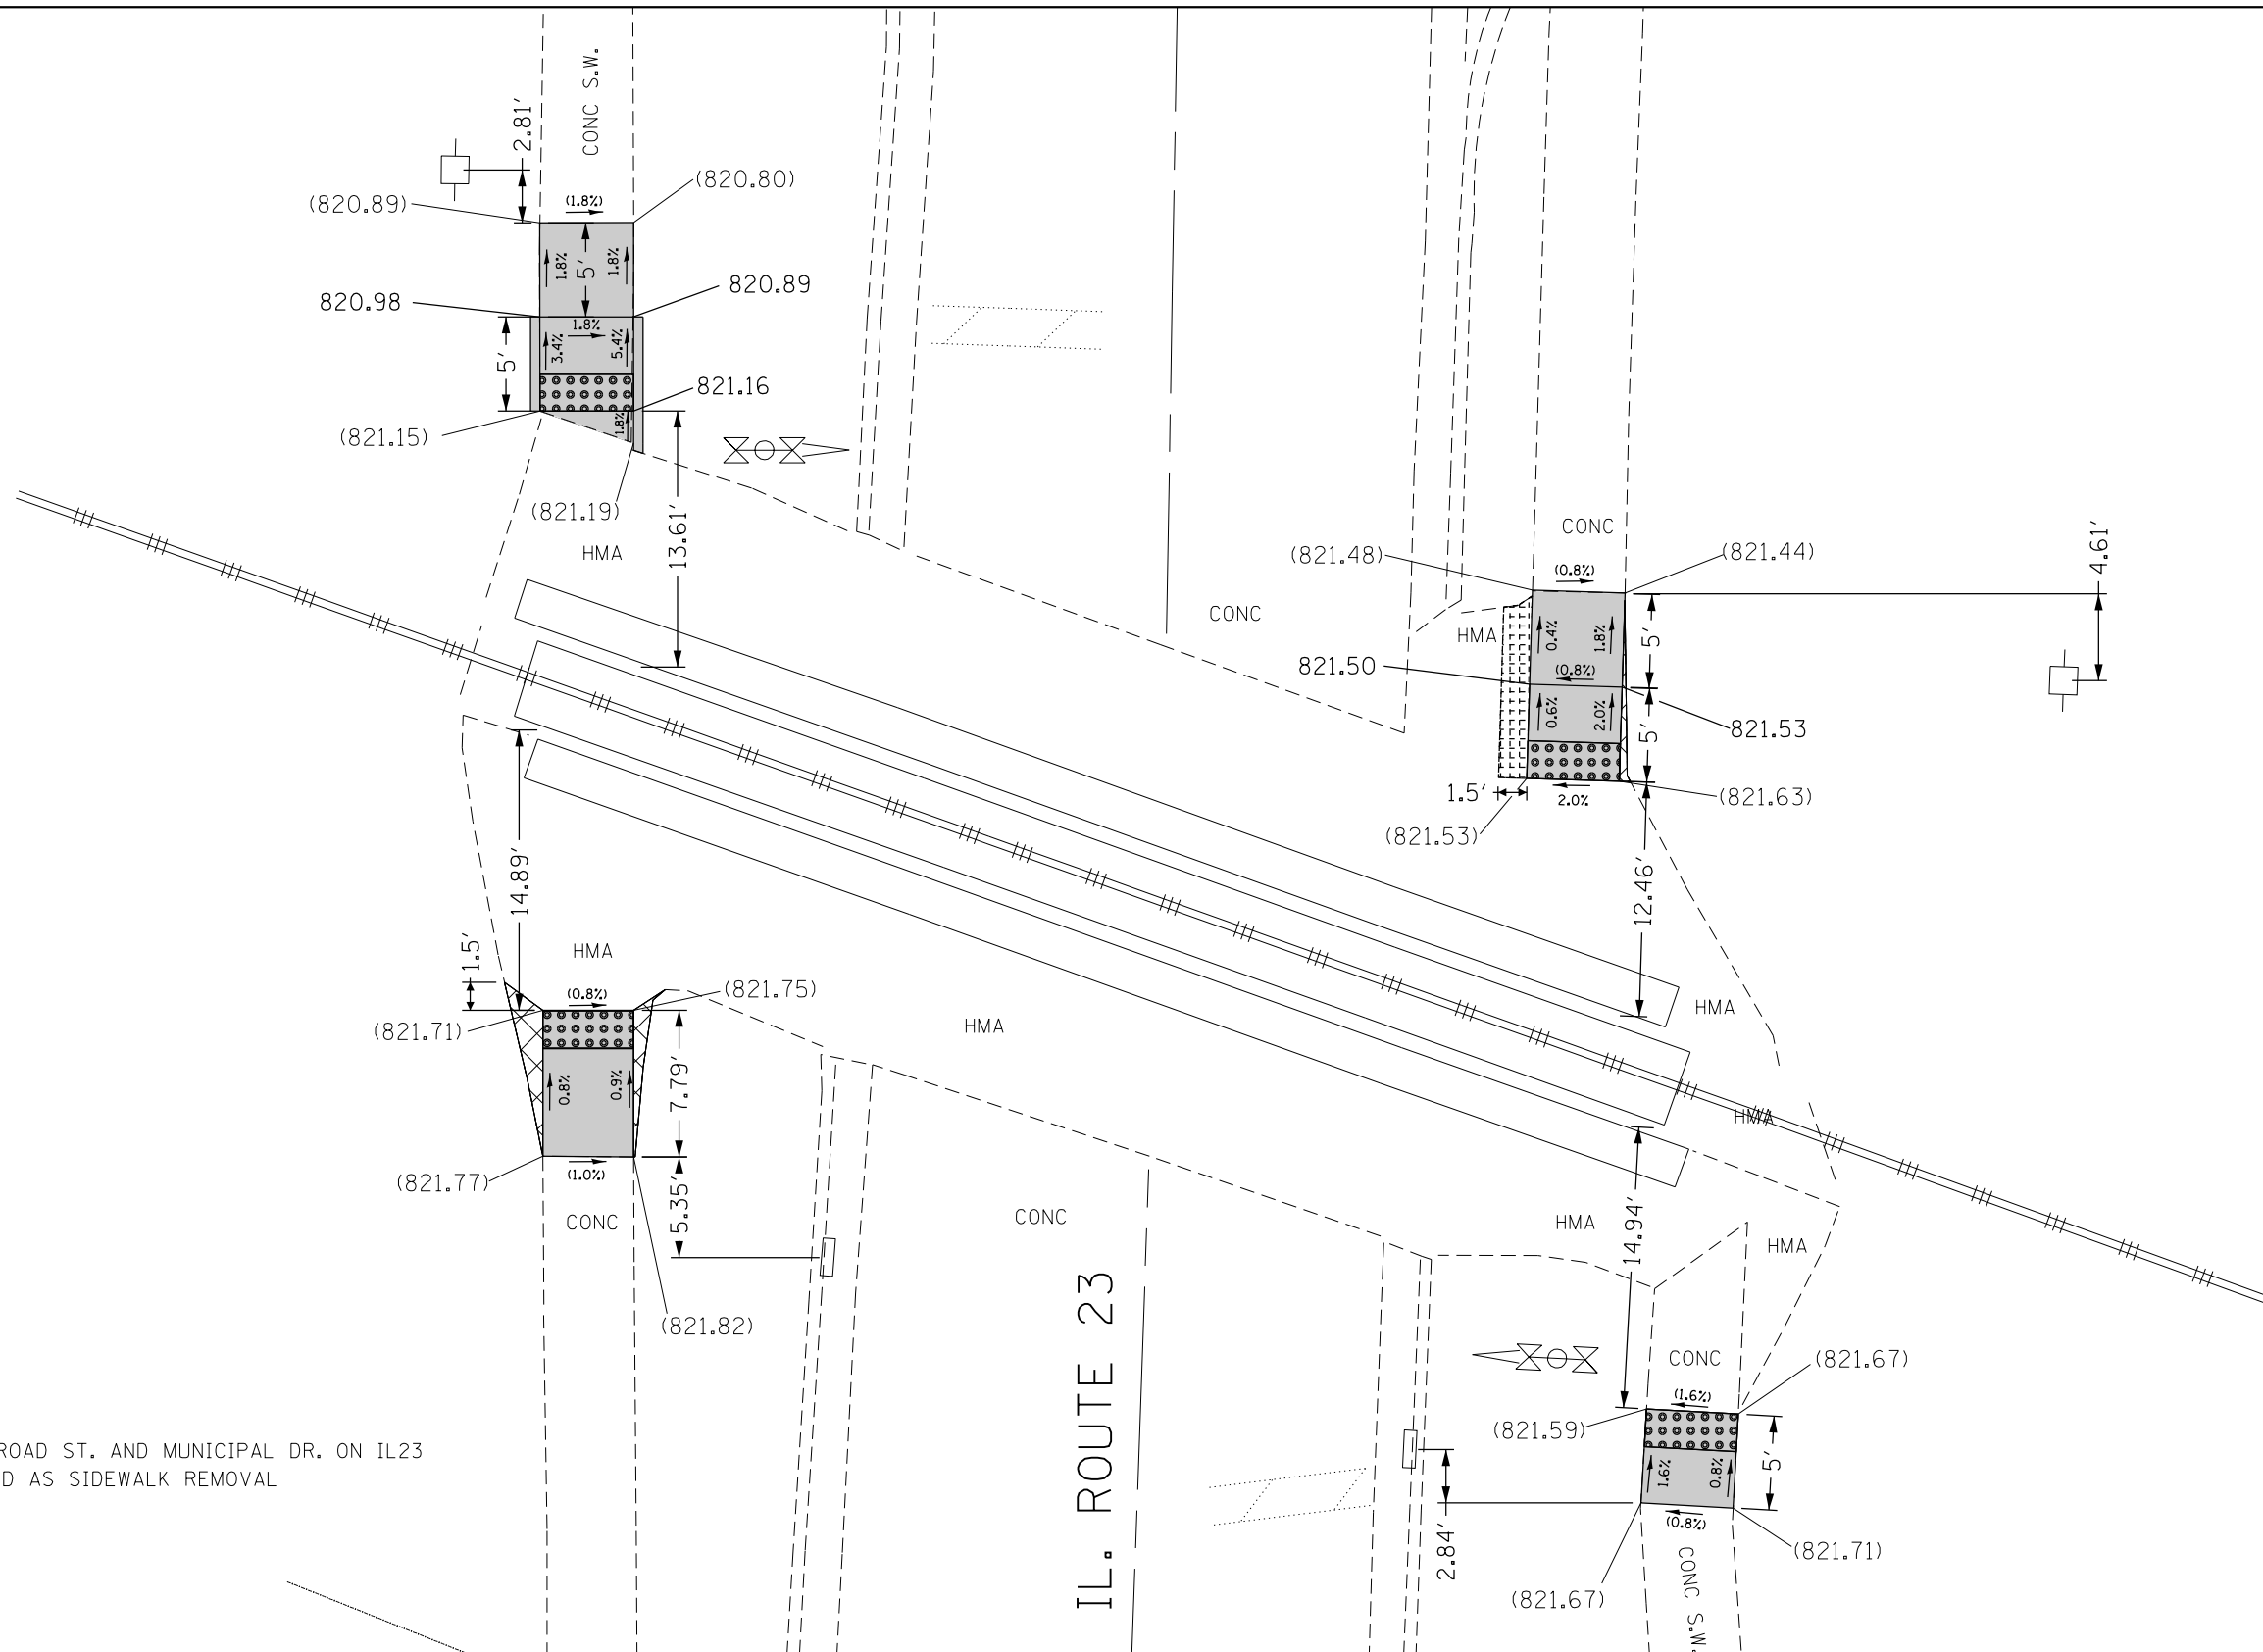

RAILROAD CROSSING BETWEEN RAILROAD ST. AND MUNICIPAL DR. ON IL23
HMA SIDEWALK REMOVAL TO BE PAID AS SIDEWALK REMOVAL

REFERENCE BENCHMARK ELEVATION 823.57

BENCHMARK : CHISELED SQUARE ON WEST CONCRETE BASE OF LIGHT POLE.

LOCATION : NORTHEAST CORNER OF IL23 AND PRAIRIE ST.

LEGEND

xx.xx'

EXISTING LENGTH

==

PROPOSED SIDE CURB

()

EXISTING ELEVATION/SLOPE



PROPOSED SIDEWALK



DETECTABLE WARNINGS



SIDEWALK REMOVAL
REPLACE W/TOPSOIL & SOD





CLASS D PATCH

REFERENCE BENCHMARK ELEVATION 823.57

BENCHMARK : CHISELED SQUARE ON WEST CONCRETE BASE OF LIGHT POLE.

LOCATION : NORTHEAST CORNER OF IL23 AND PRAIRIE ST.

FILE NAME =	USER NAME = diazo	DESIGNED -	REVISED -	STATE OF ILLINOIS DEPARTMENT OF TRANSPORTATION	ADA RAMP DETAILS IL ROUTE 23 (I-90 TO US ROUTE 14)				F.A.P. RTE.	SECTION	COUNTY	TOTAL SHEETS	SHEET NO.
pw\11084EBIDINTEG\Illinois.gov\PWIDOT\Documents\IDOT Offices\District 1\Projects\DI39116\Design\DI39116-ADA.dgn					324	(23 & 24)RS-2	MCHENRY	74	44				
PLOT SCALE = 10.00' / in.	CHECKED -	REVISED -			CONTRACT NO. 62C84								
PLOT DATE = 8/18/2017	DATE -	REVISED -			ILLINOIS FED. AID PROJECT								
Default	SCALE:				SHEET	OF	SHEETS	STA.	TO	STA.			

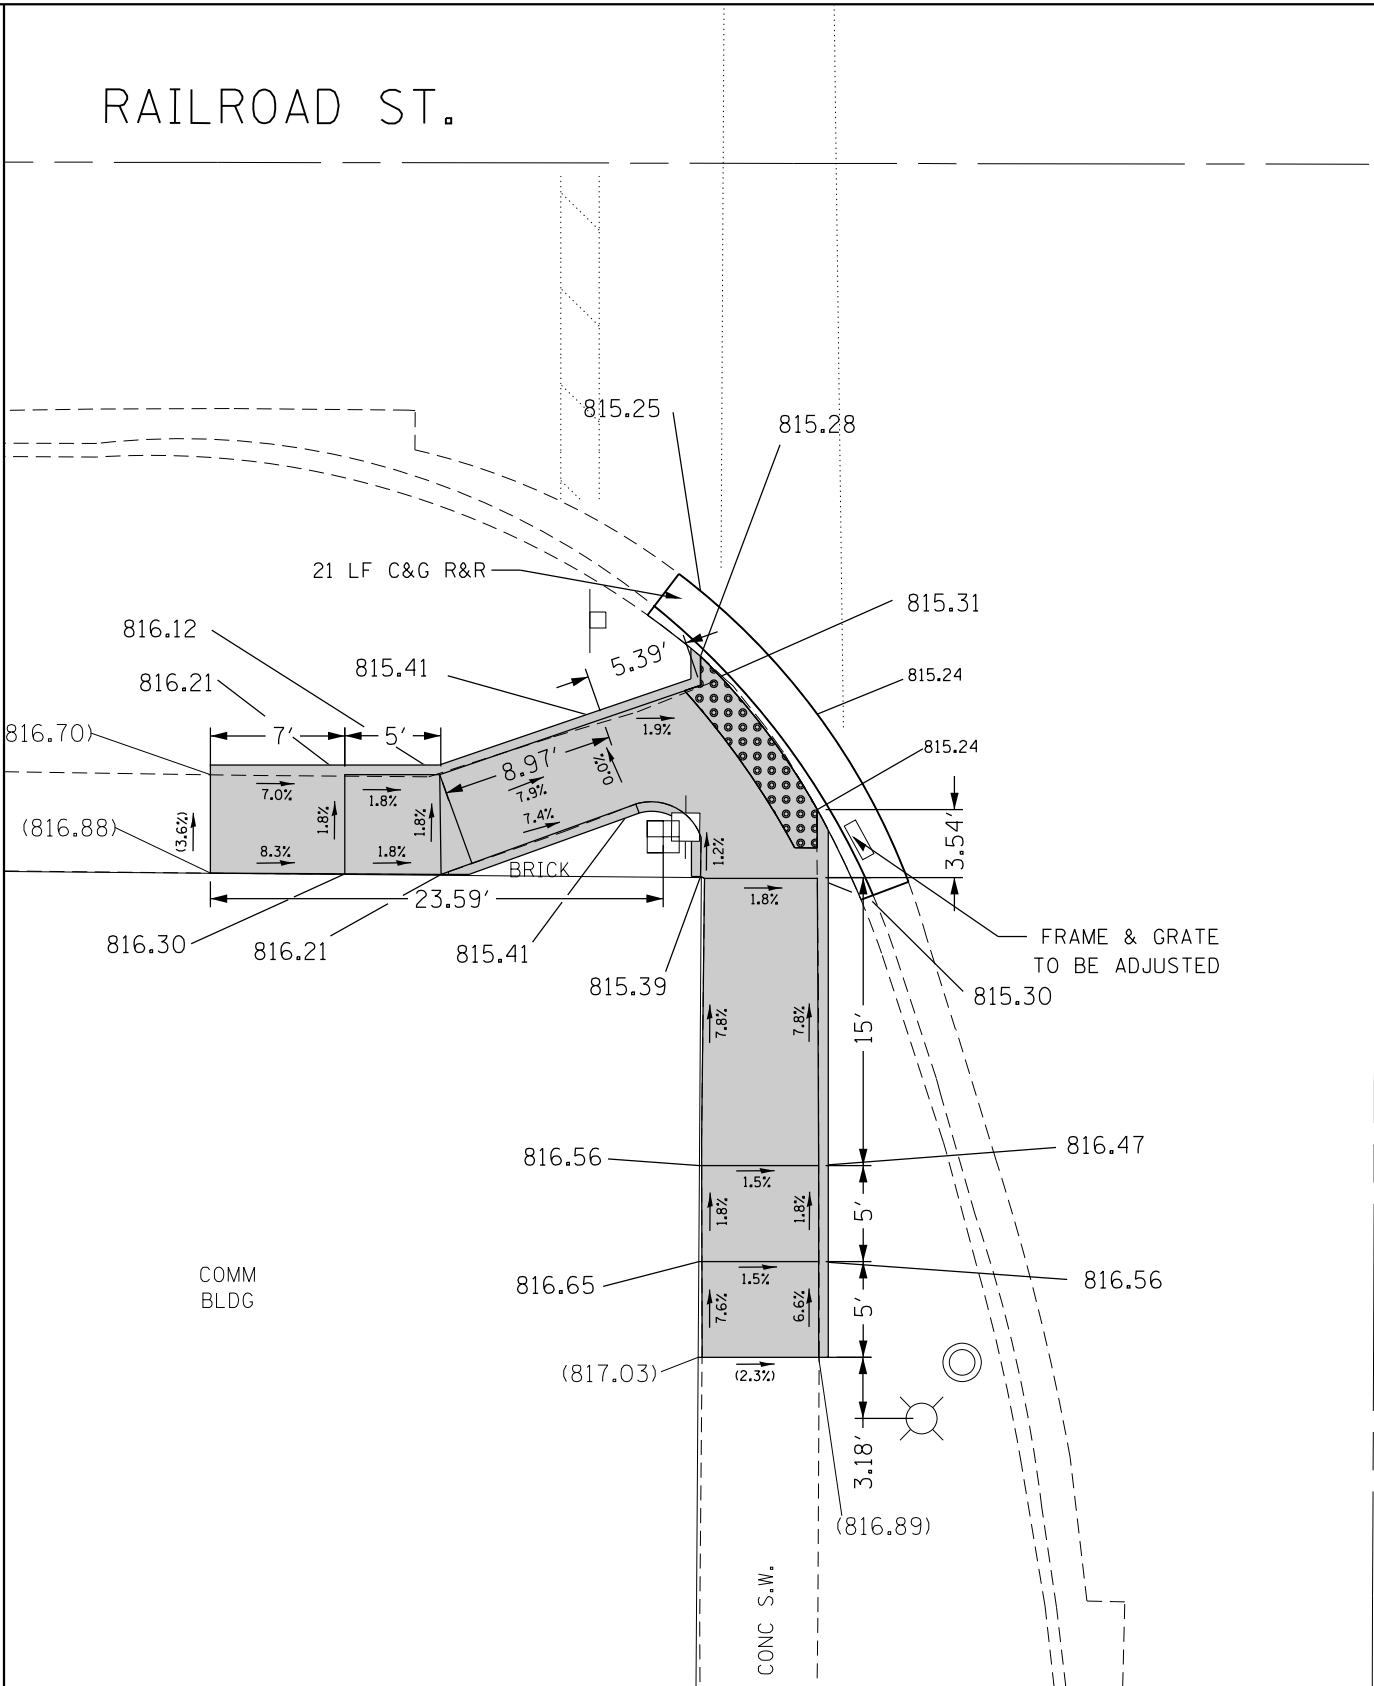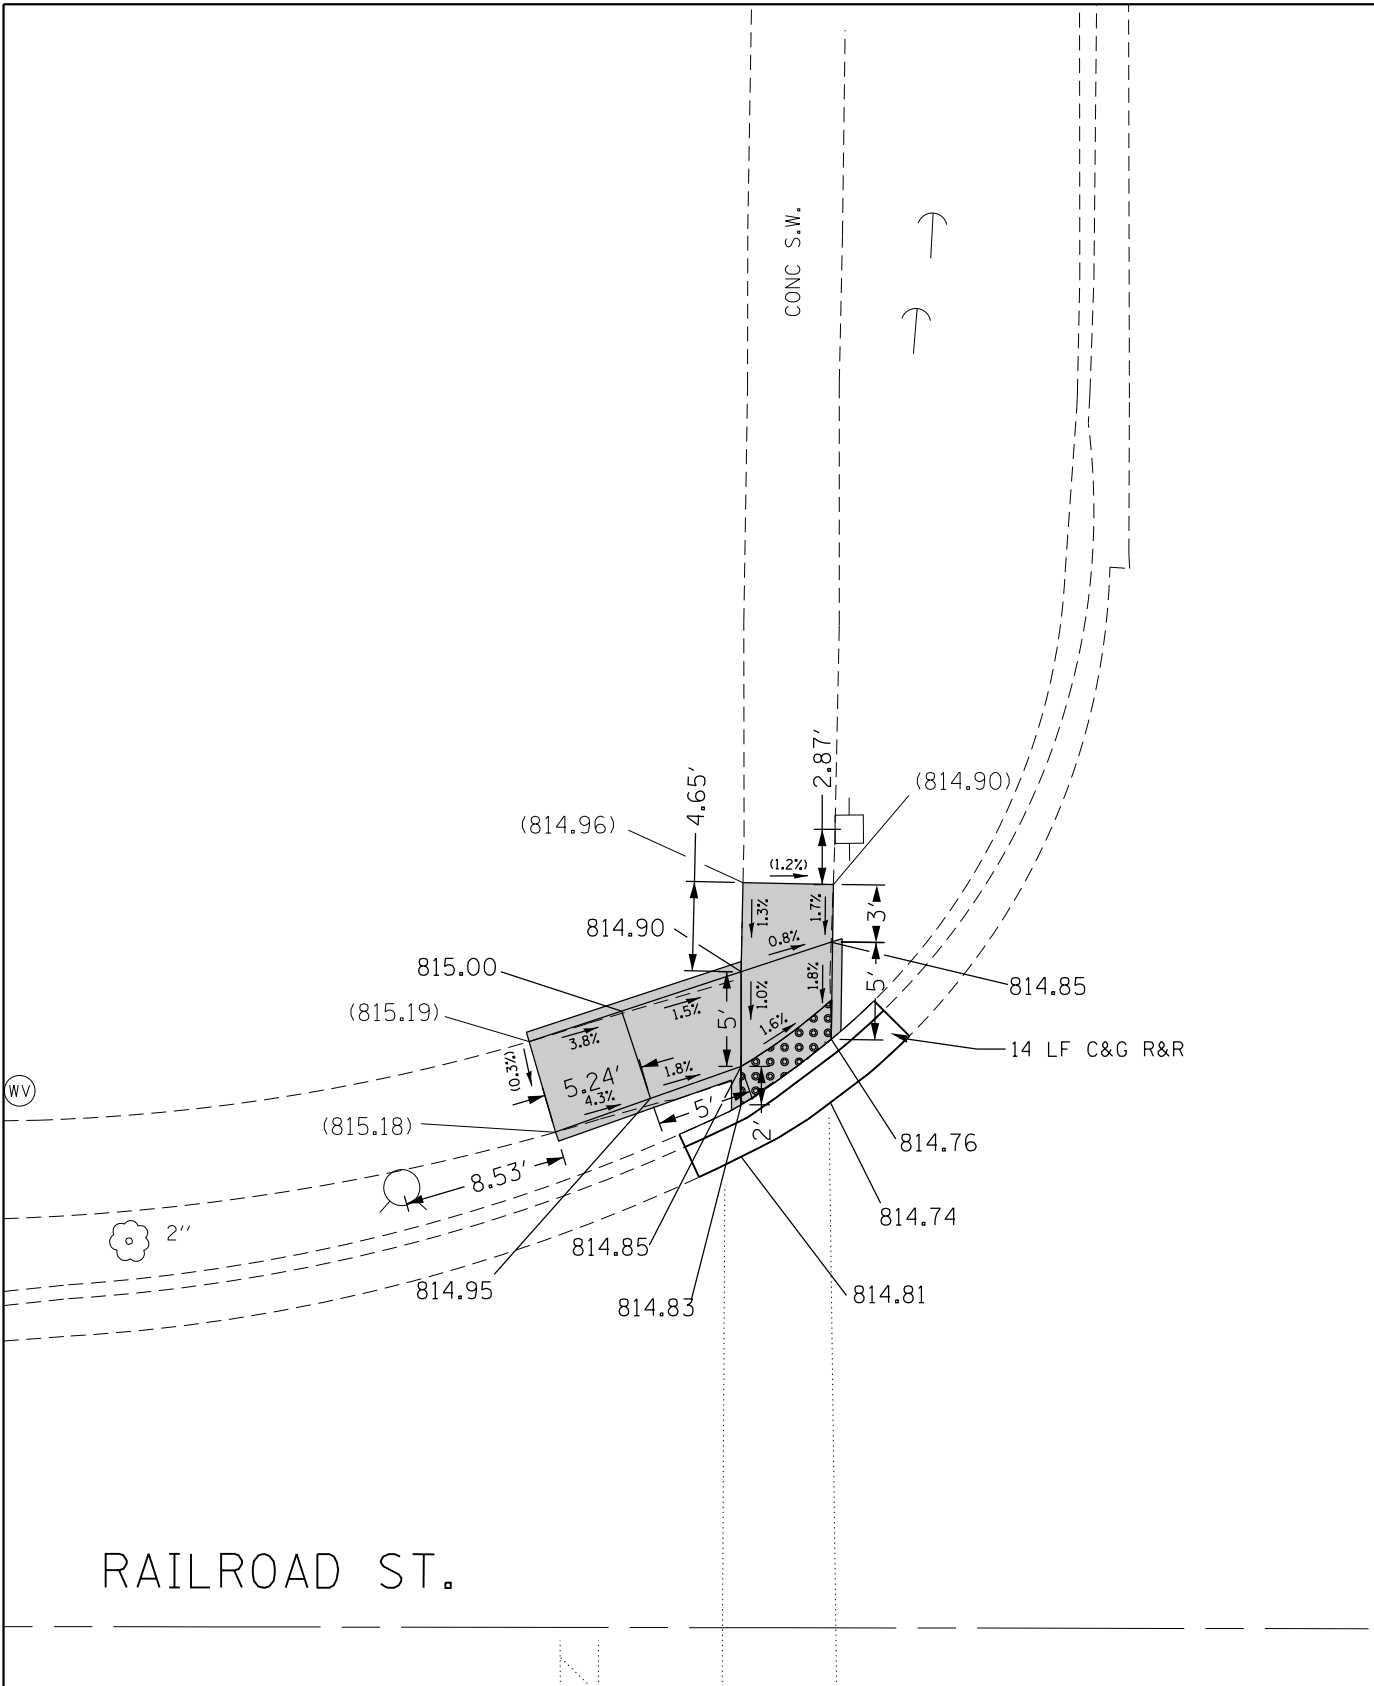

REFERENCE BENCHMARK ELEVATION 816.82

BENCHMARK : CHISELED SQUARE IN EAST CONCRETE BASE OF LIGHT POLE

LOCATION : SOUTHWEST CORNER OF IL23 AND RAILROAD ST.

LEGEND

xx.xx'

EXISTING LENGTH

==

PROPOSED SIDE CURB

()

EXISTING ELEVATION/SLOPE



PROPOSED SIDEWALK



DETECTABLE WARNINGS



SIDEWALK REMOVAL
REPLACE W/TOPSOIL & SOD

REFERENCE BENCHMARK ELEVATION 816.82

BENCHMARK : CHISELED SQUARE IN EAST CONCRETE BASE OF LIGHT POLE


LOCATION : SOUTHWEST CORNER OF IL23 AND RAILROAD ST.

FILE NAME =	USER NAME = diazio	DESIGNED -	REVISED -
p:\1\084EBID\INTEG\illinois.gov\PWIDOT\Documents\IDOT Offices\District 1\Projects\DI39116\Drawings\Design\DI39116-ADA.dgn		REVISED -	REVISED -
Default	PLOT SCALE = 10.00' / in.	CHECKED -	REVISED -
	PLOT DATE = 8/18/2017	DATE -	REVISED -

STATE OF ILLINOIS
DEPARTMENT OF TRANSPORTATION

ADA RAMP DETAILS			
IL ROUTE 23 (I-90 TO US ROUTE 14)			
SCALE:	SHEET	OF	SHEETS
	STA.		TO STA.

F.A.P. RTE.	SECTION	COUNTY	TOTAL SHEETS	SHEET NO.
324	(23 & 24)RS-2	MCHENRY	74	45
CONTRACT NO. 62C84				
ILLINOIS FED. AID PROJECT				

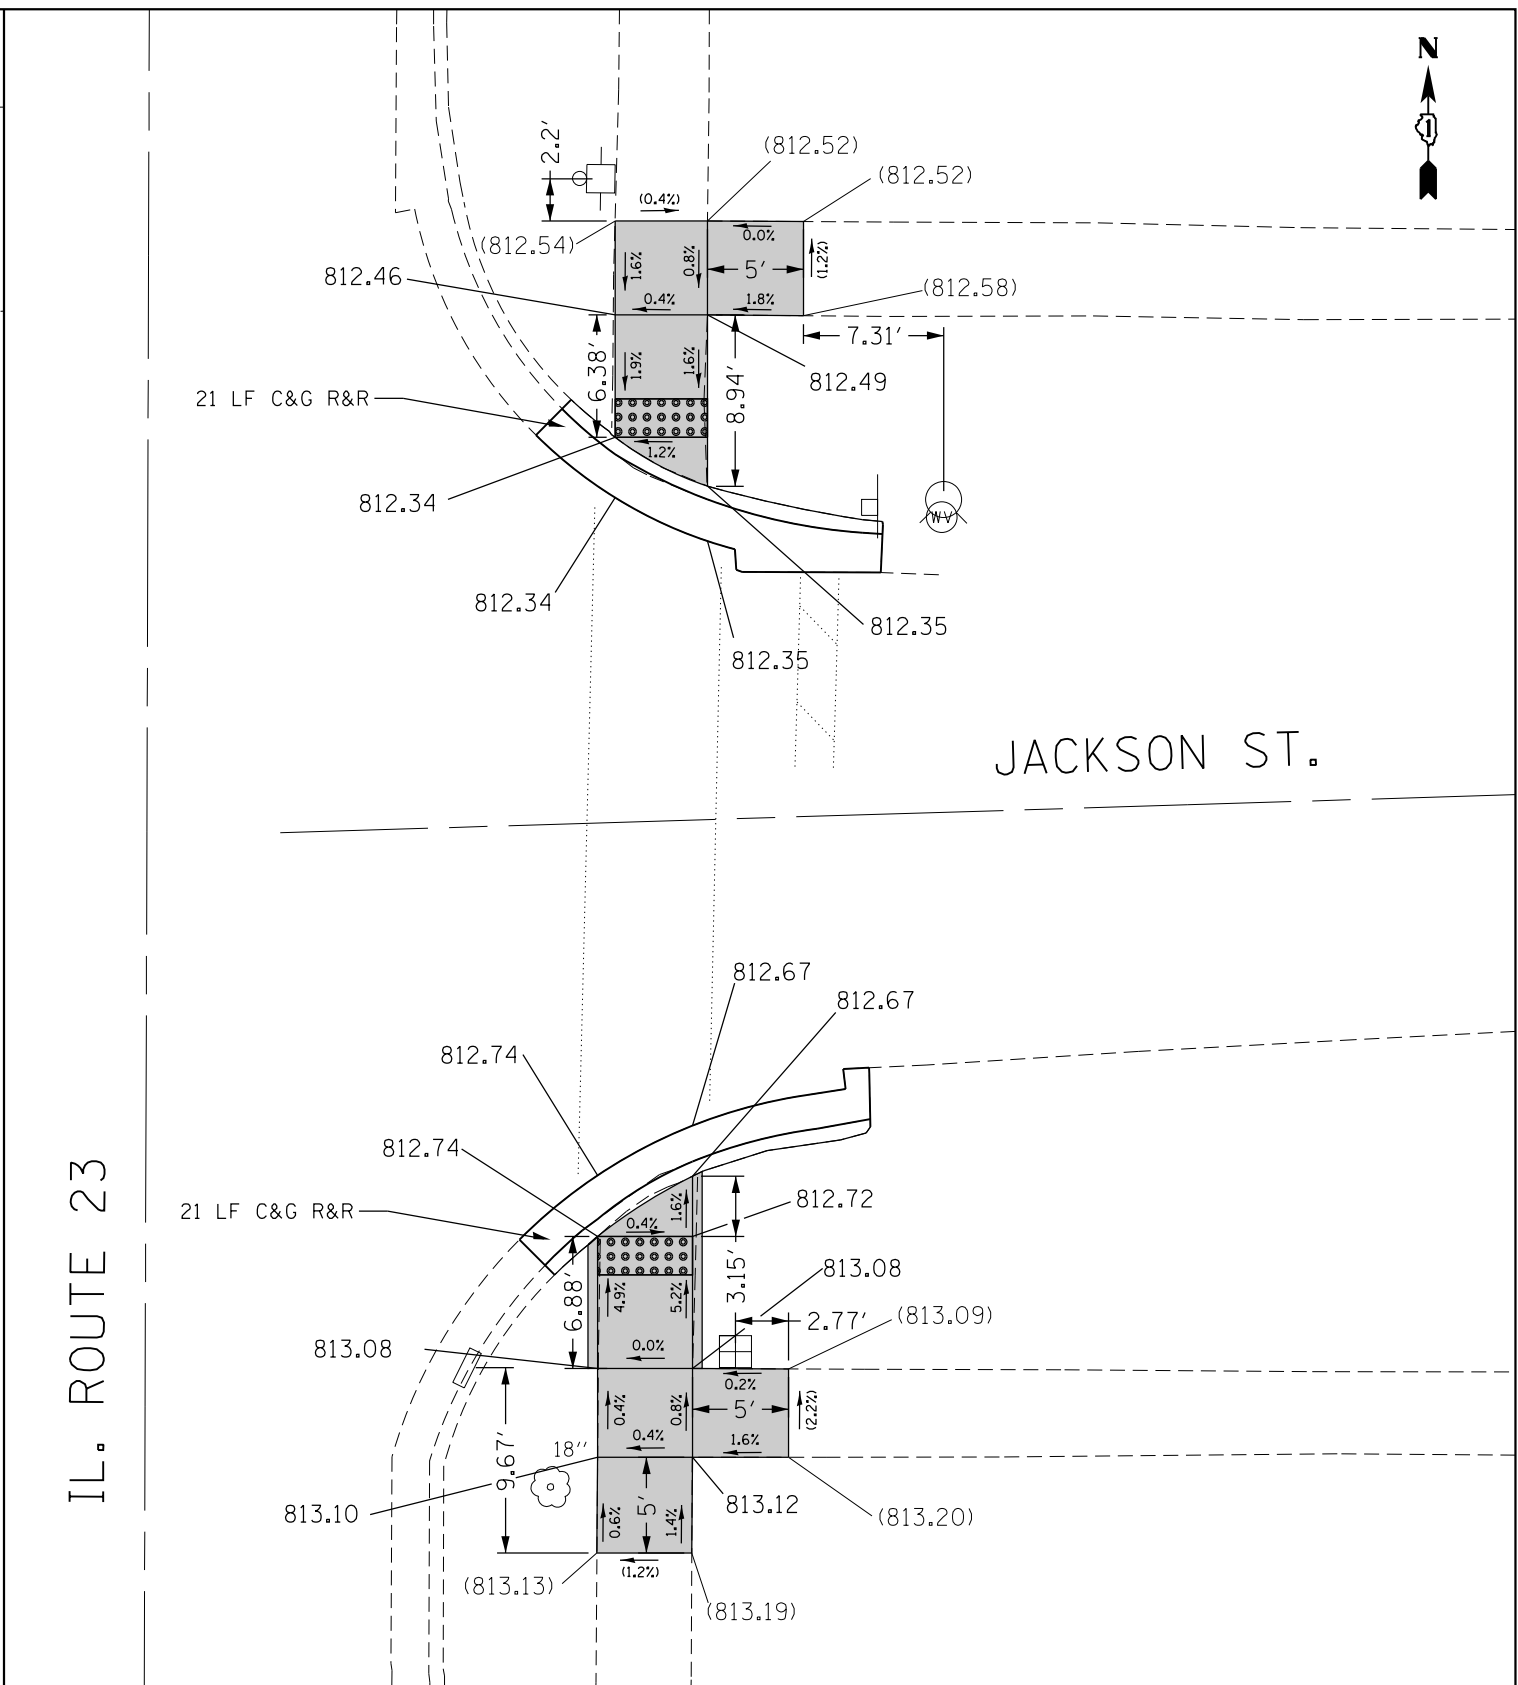



LOCATION : SOUTHEAST CORNER OF IL23 AND VAN BUREN ST.

EXISTING ELEVATION/SLOPE

SIDEWALK REMOVAL
REPLACE W/TOPSOIL & SOD

LOCATION : WEST SIDE OF IL23 AND JACKSON ST. ±60' NORTH OF JACKSON ST.

FILE NAME =	USER NAME = diazio	DESIGNED -	REVISED -	STATE OF ILLINOIS DEPARTMENT OF TRANSPORTATION	ADA RAMP DETAILS IL ROUTE 23 (I-90 TO US ROUTE 14)				F.A.P. RTE.	SECTION	COUNTY	TOTAL SHEETS	SHEET NO.
pwt\1\084EBID\INTEG\Illinois.gov\PWIDOT\Documents\DOT Offices\District 1\Projects\0139116\Drawings\Design\0139116-ADA.dgn		CHECKED -	REVISED -		324	(23 & 24)RS-2	MCHENRY	74	47				
PLOT SCALE = 10.00' / in.		CHECKED -	REVISED -		CONTRACT NO. 62C84								
PLOT DATE = 8/18/2017		DATE	REVISED -		SCALE:	SHEET	OF	SHEETS	STA.	TO STA.	ILLINOIS FED. AID PROJECT		

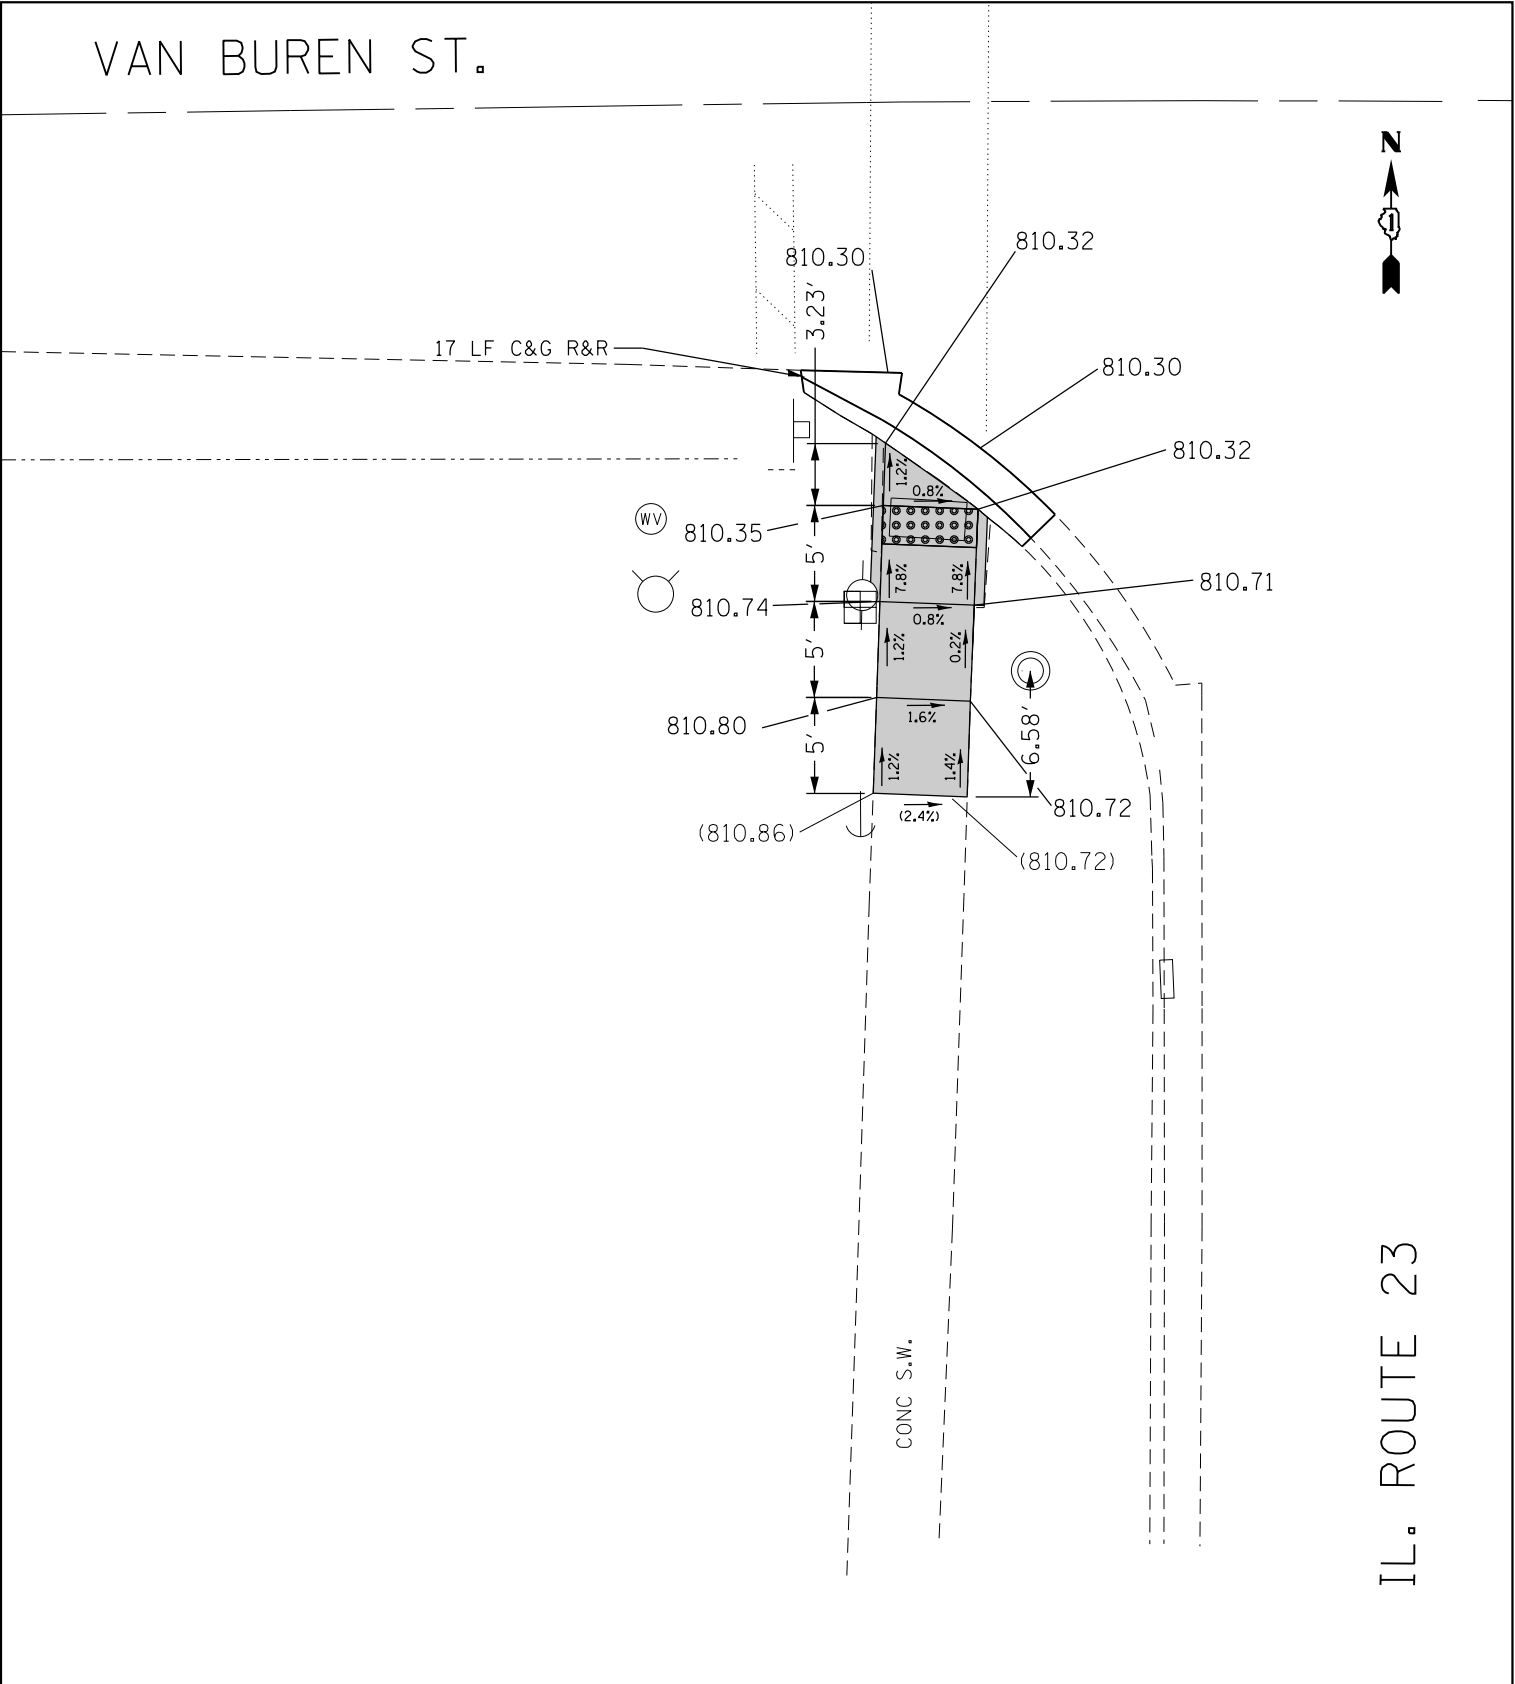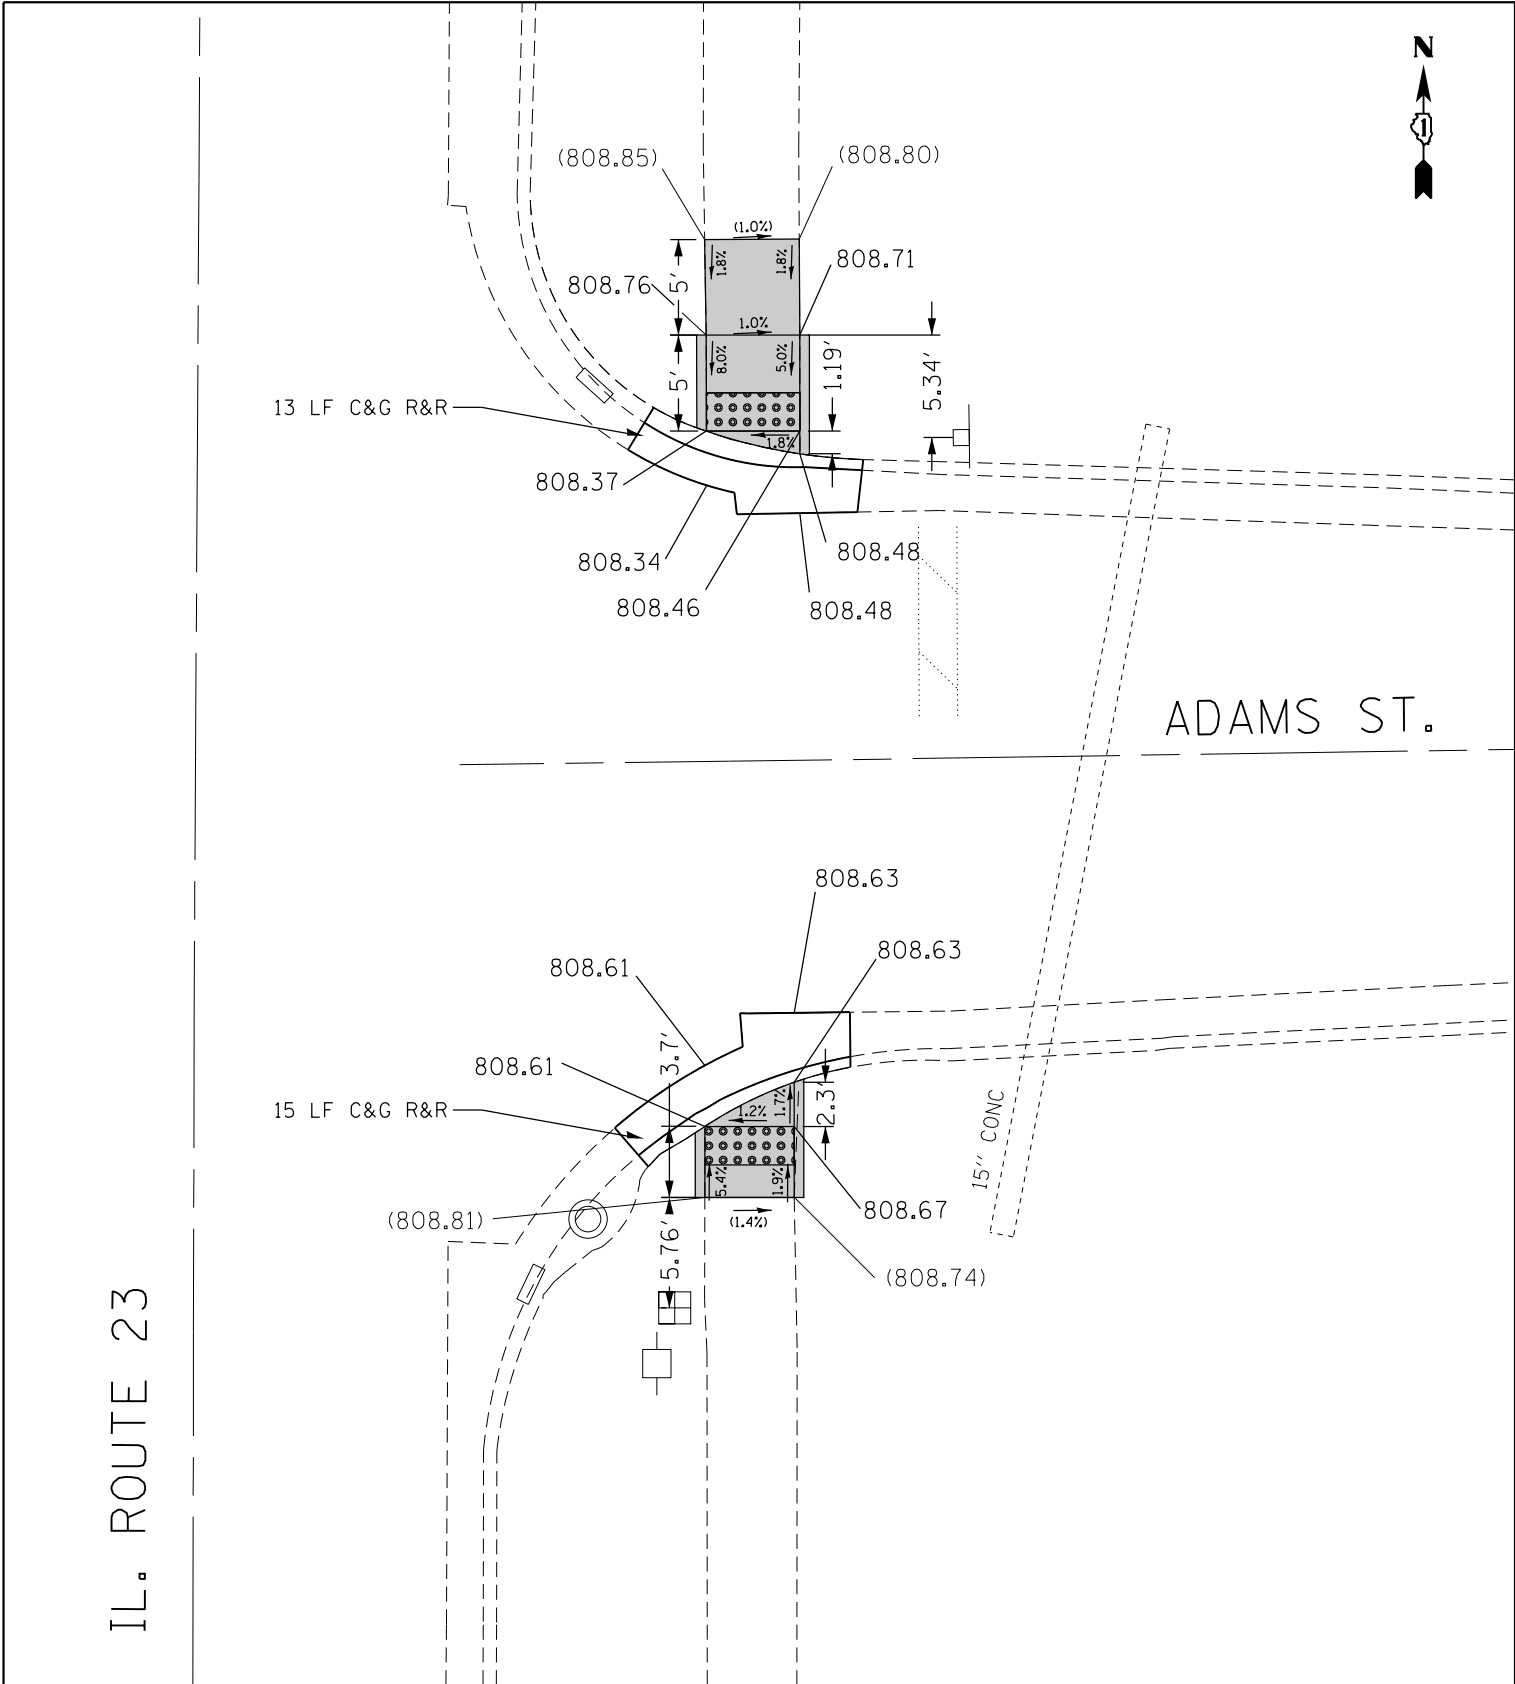

REFERENCE BENCHMARK ELEVATION 809.39

BENCHMARK : CHISELED SQUARE EAST SIDE OF CONCRETE BASE OF LIGHT POLE.

LOCATION : WEST SIDE OF IL23 AND ADAMS ST ±50' SOUTH OF ADAMS.

xx.xx'

=====

()

LEGEND

EXISTING LENGTH

PROPOSED SIDE CURB

EXISTING ELEVATION/SLOPE

PROPOSED SIDEWALK



DETECTABLE WARNINGS

SIDEWALK REMOVAL
REPLACE W/TOPSOIL & SOD

REFERENCE BENCHMARK ELEVATION 812.59



BENCHMARK : BOLT WITH ARROW ON FIRE HYDRANT.

LOCATION : SOUTHEAST CORNER OF IL23 AND VAN BUREN ST.

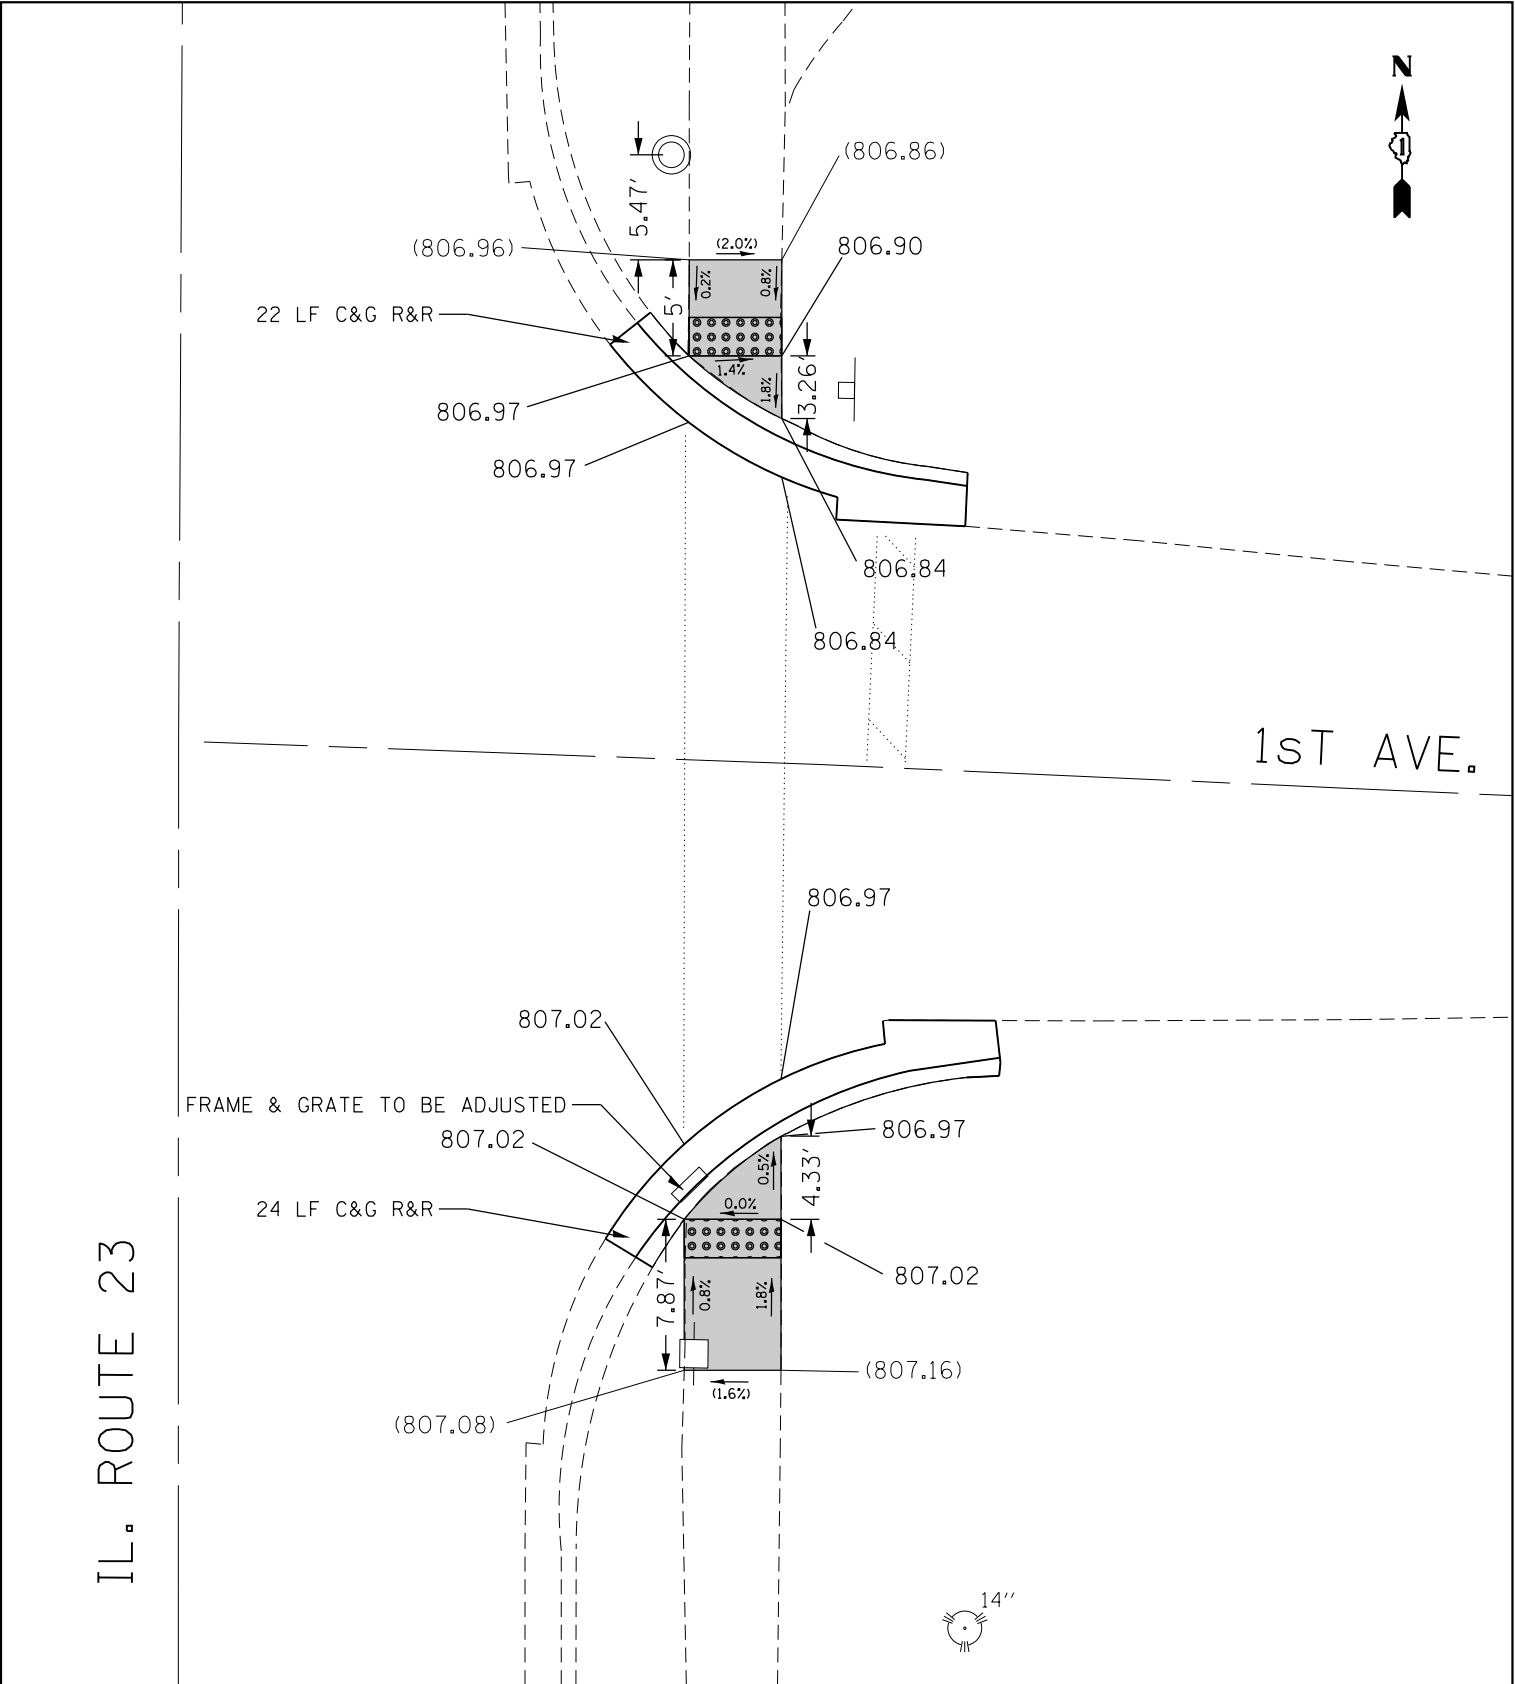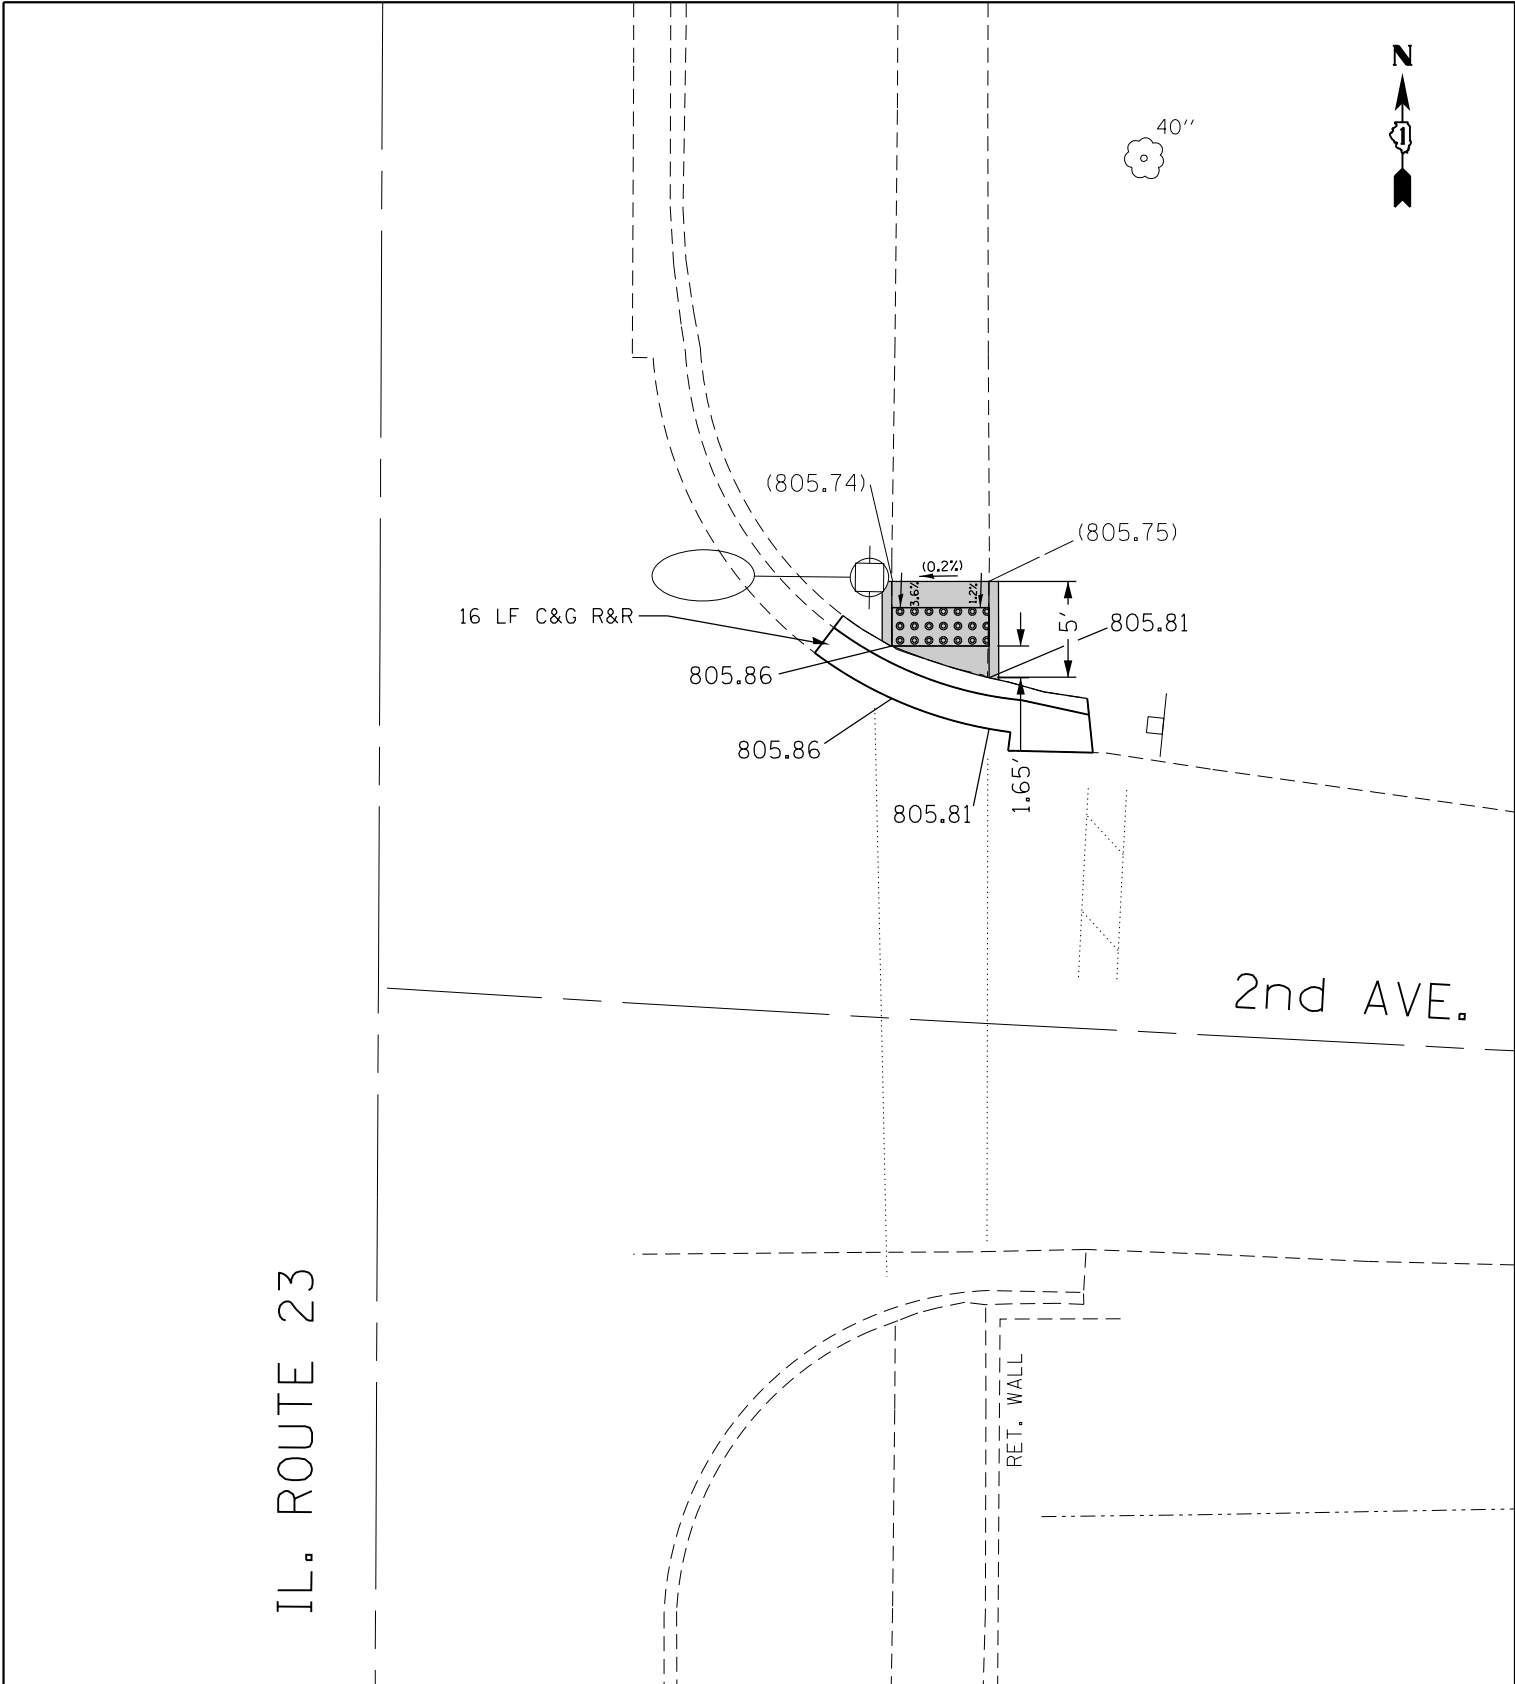

REFERENCE BENCHMARK ELEVATION 806.86				LEGEND xx.xx' EXISTING LENGTH PROPOSED SIDE CURB () EXISTING ELEVATION/SLOPE PROPOSED SIDEWALK DETECTABLE WARNINGS SIDEWALK REMOVAL REPLACE W/TOPSOIL & SOD				REFERENCE BENCHMARK ELEVATION 807.46			
BENCHMARK : CHISELED SQUARE IN THE EAST SIDE OF CONCRETE BASE OF LIGHT POLE				BENCHMARK : "X" IN SOUTH CONCRETE BASE OF LIGHT POLE							
LOCATION : WEST SIDE OF IL23 AND 2ND AVE. ±100' SOUTH OF 2ND AVE.				LOCATION : WEST SIDE OF IL23 AND 1ST AVE. ±80' NORTH OF 1ST AVE.							

FILE NAME =	USER NAME = diazio	DESIGNED -	REVISED -	STATE OF ILLINOIS DEPARTMENT OF TRANSPORTATION				ADA RAMP DETAILS				F.A.P. RTE.	SECTION	COUNTY	TOTAL SHEETS	SHEET NO.	
pw\IL084EBID\INTEG\Illinois.gov\PWIDOT\Documents\IDOT Offices\District 1\Projects\DI39116\Drawings\Design\DI39116-ADA.dgn		REVISED -	REVISED -					IL ROUTE 23 (I-90 TO US ROUTE 14)				324	(23 & 24)RS-2	MCHENRY	74	51	
PLOT SCALE = 10.00 ' / in.		CHECKED -	REVISED -									CONTRACT NO. 62C84					
Default		DATE -	REVISED -														
								SCALE:	SHEET	OF	SHEETS	STA.	TO STA.		ILLINOIS FED. AID PROJECT		

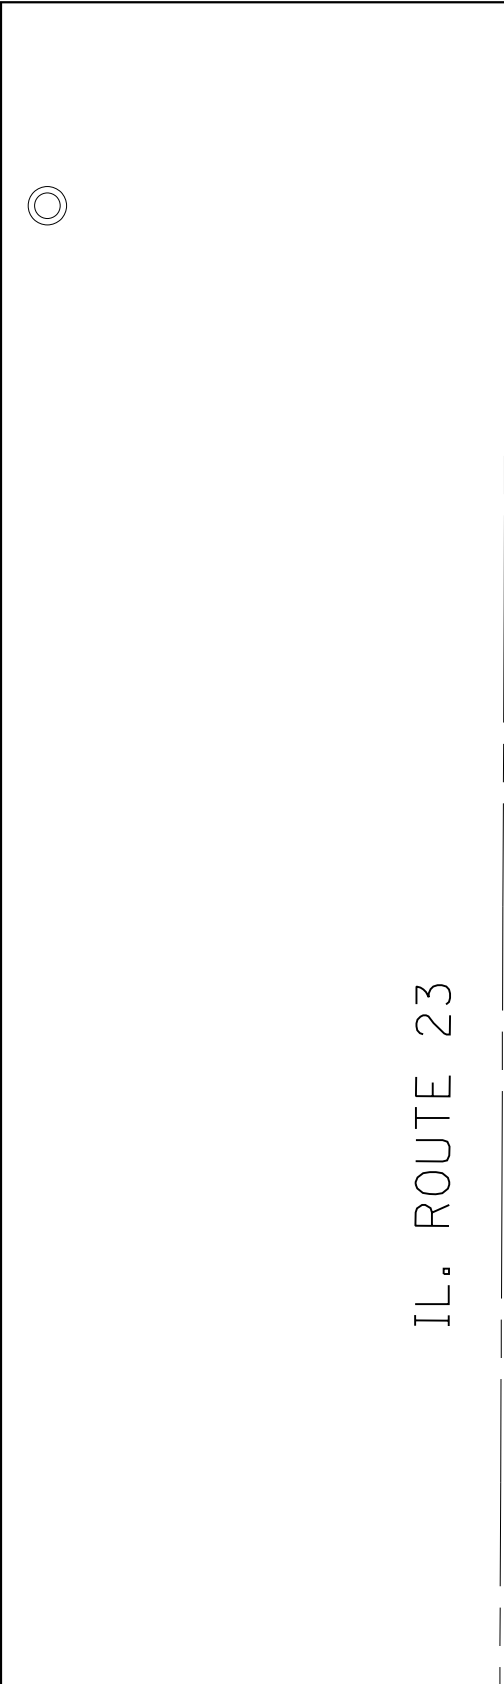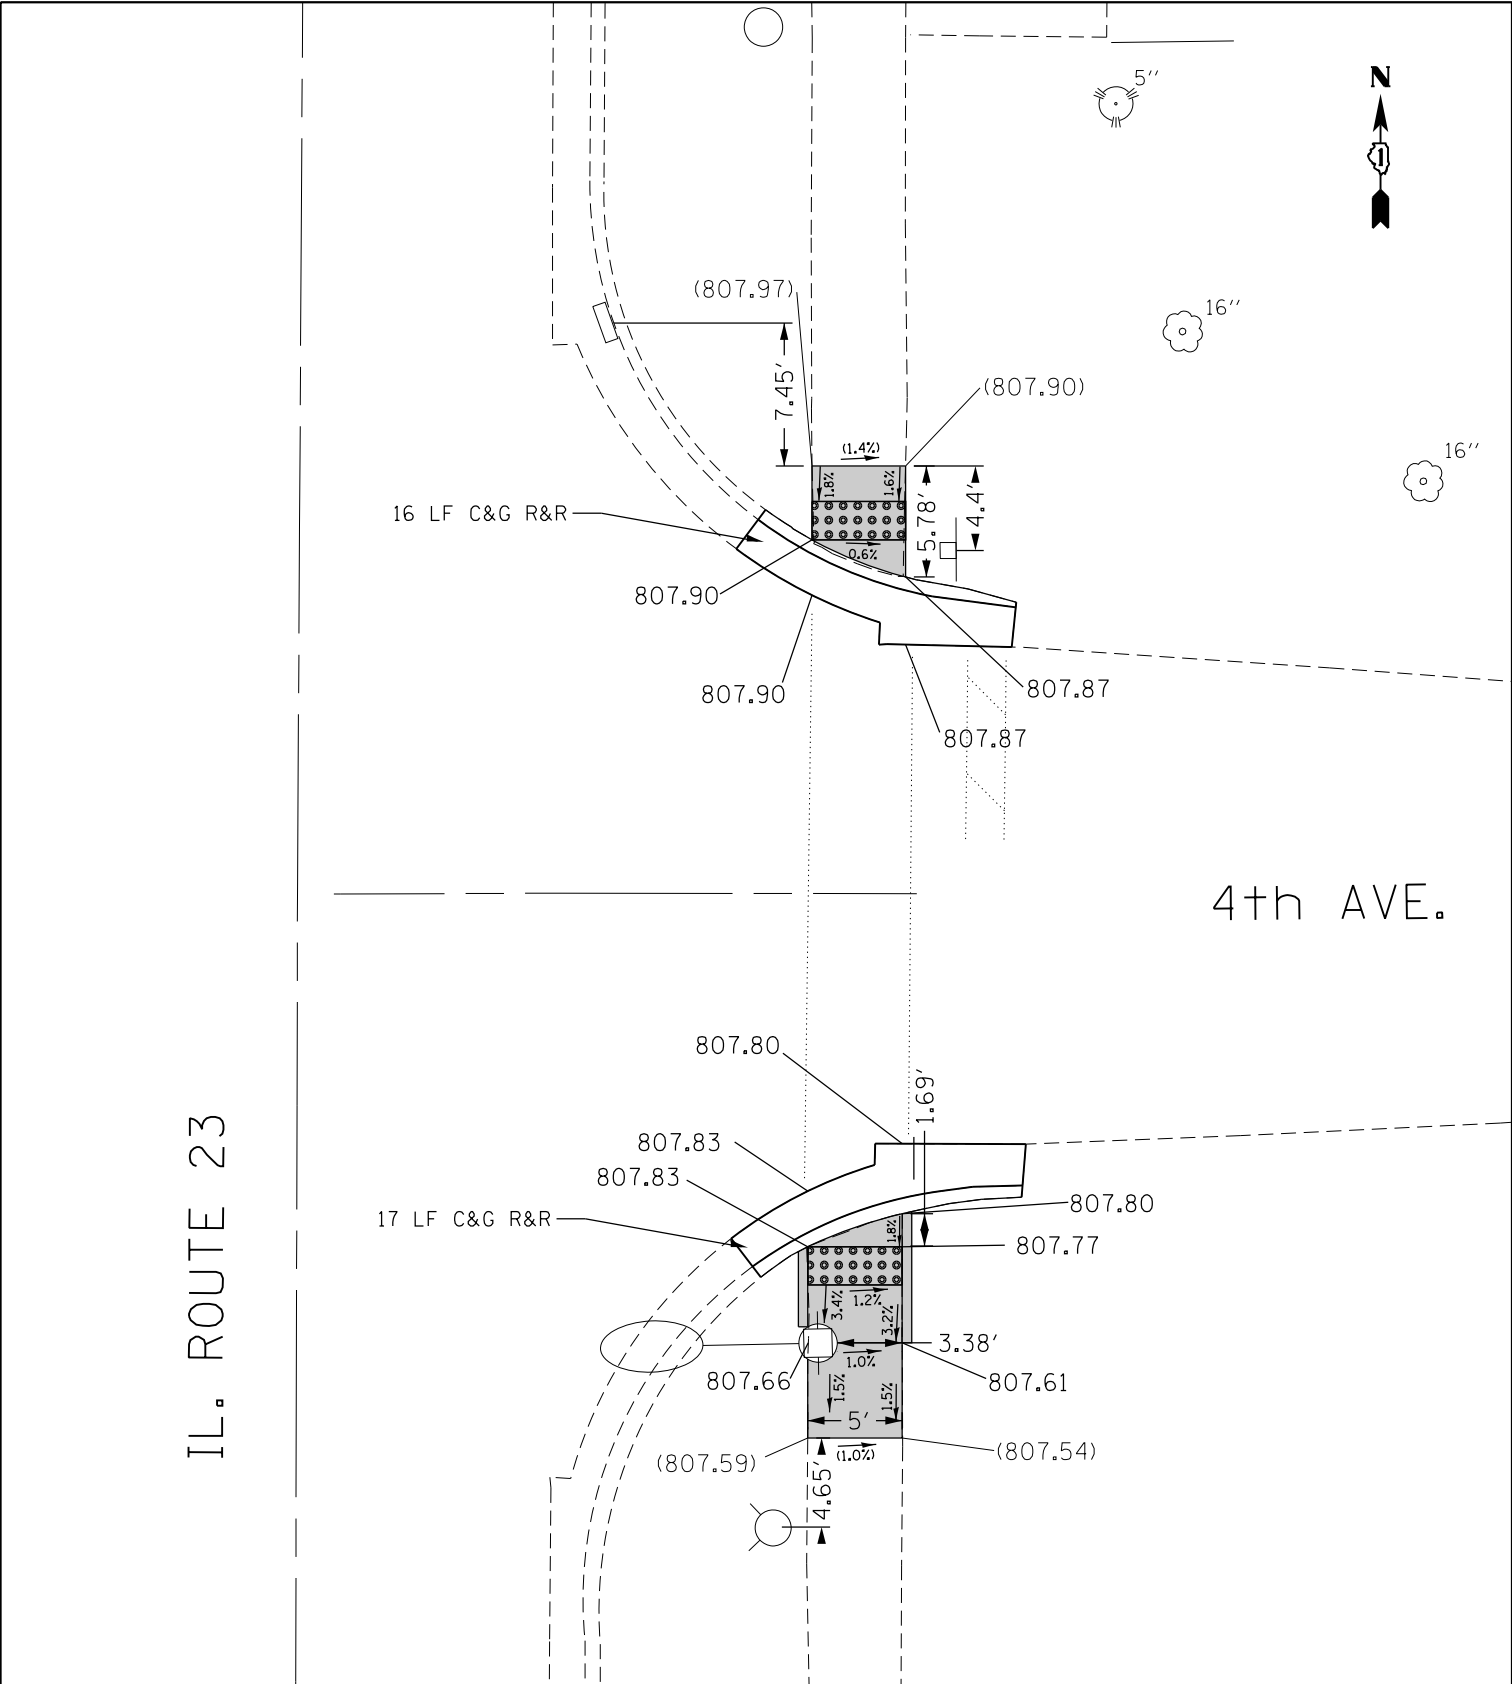

REFERENCE BENCHMARK ELEVATION 809.78

BENCHMARK : NORTHEAST BOLT OF FIRE HYDRANT

LOCATION : SOUTHEAST CORNER OF IL23 AND 4TH AVE.

LEGEND

xx.xx' EXISTING LENGTH

===== PROPOSED SIDE CURB

() EXISTING ELEVATION/SLOPE

PROPOSED SIDEWALK



DETECTABLE WARNINGS

SIDEWALK REMOVAL
REPLACE W/TOPSOIL & SOD

REFERENCE BENCHMARK ELEVATION 807.04

BENCHMARK : "X" IN WEST RIM OF MANHOLE

LOCATION : WEST SIDE OF IL23 AND 3RD AVE. ±15' NORTH OF 3RD AVE.

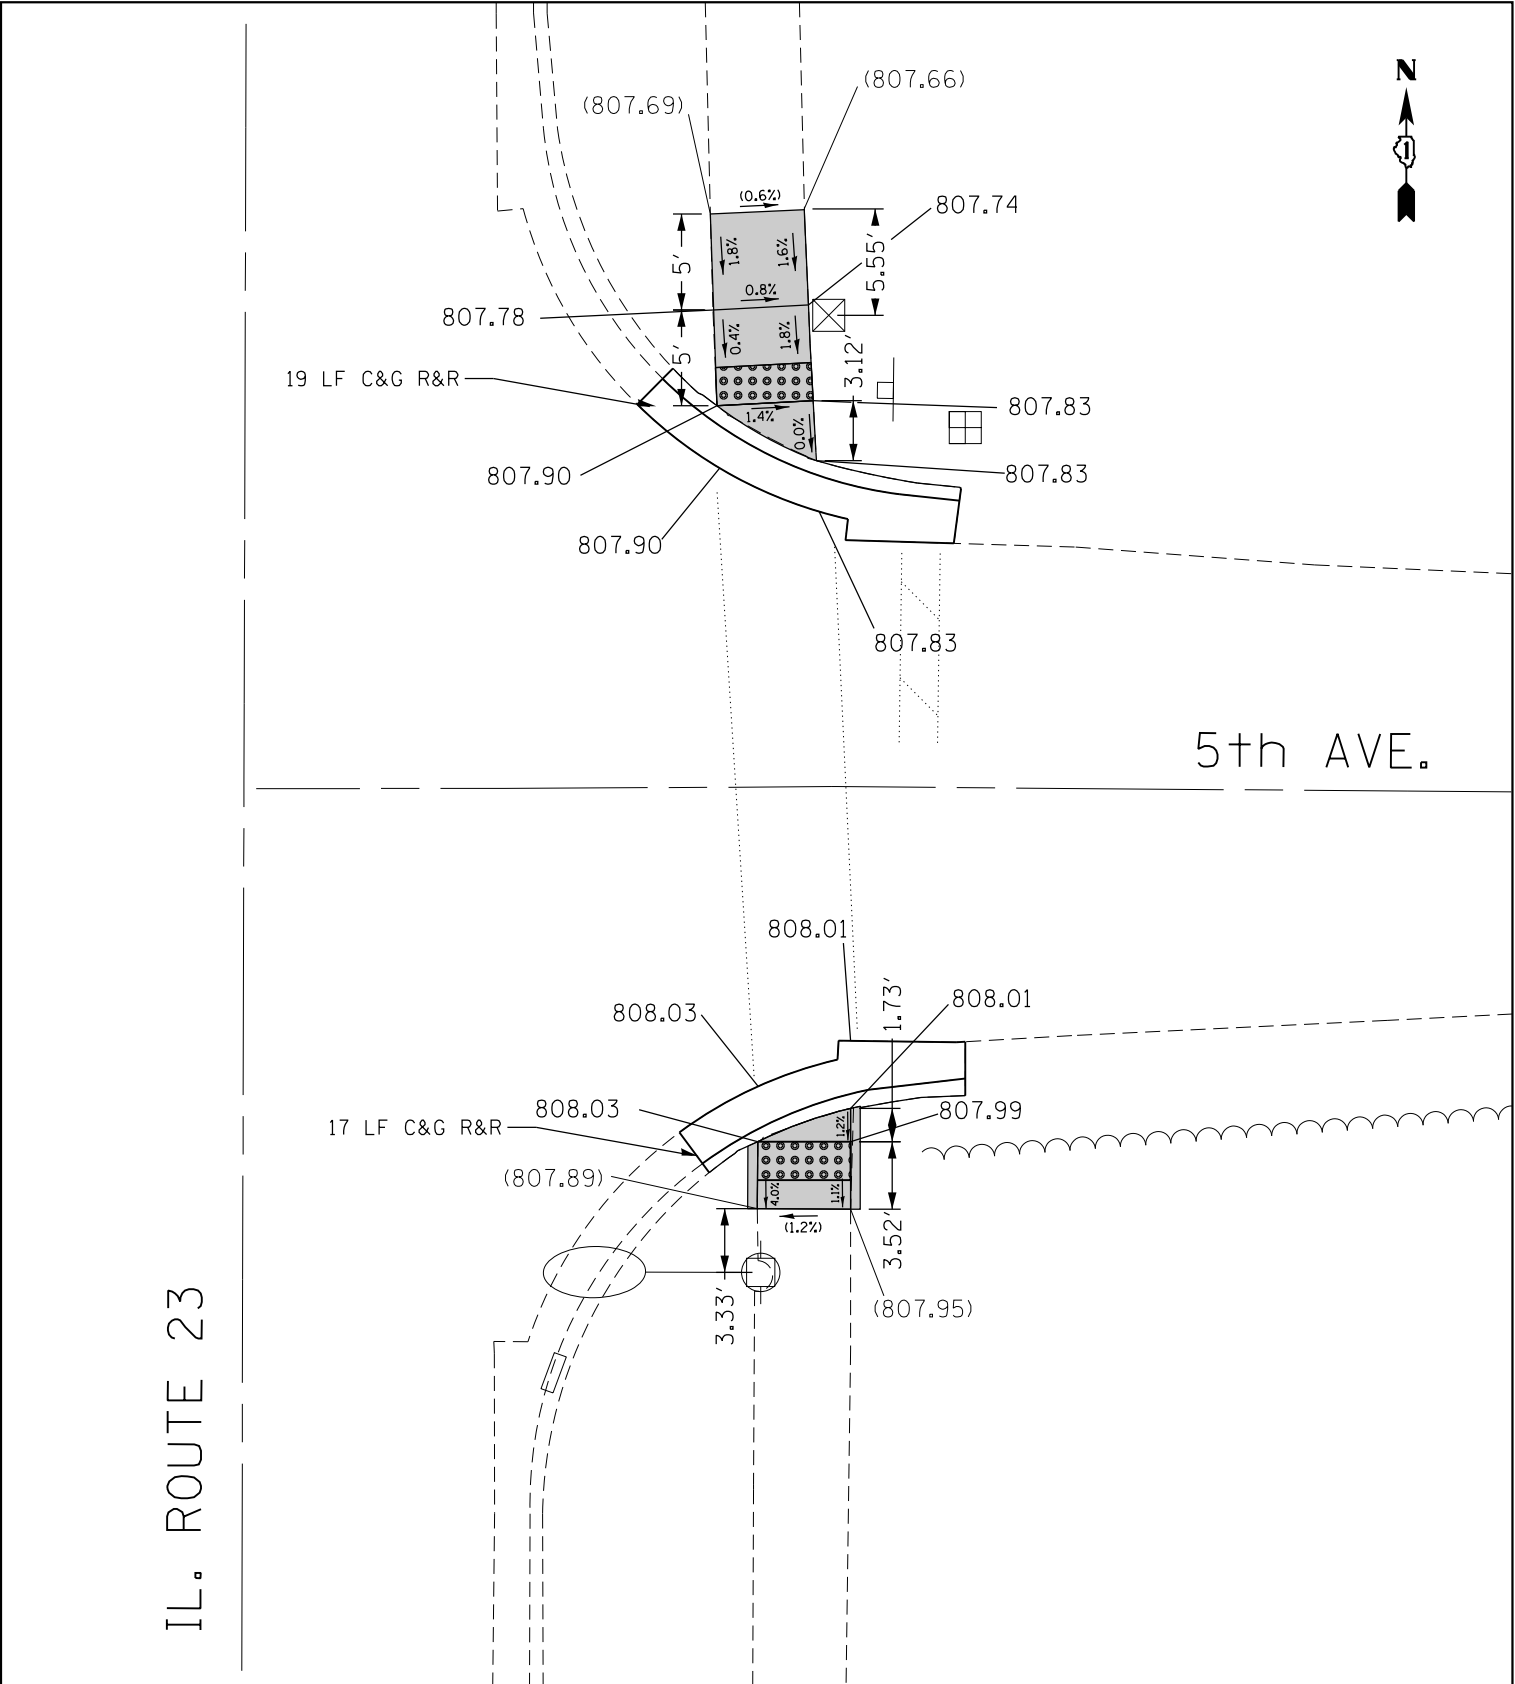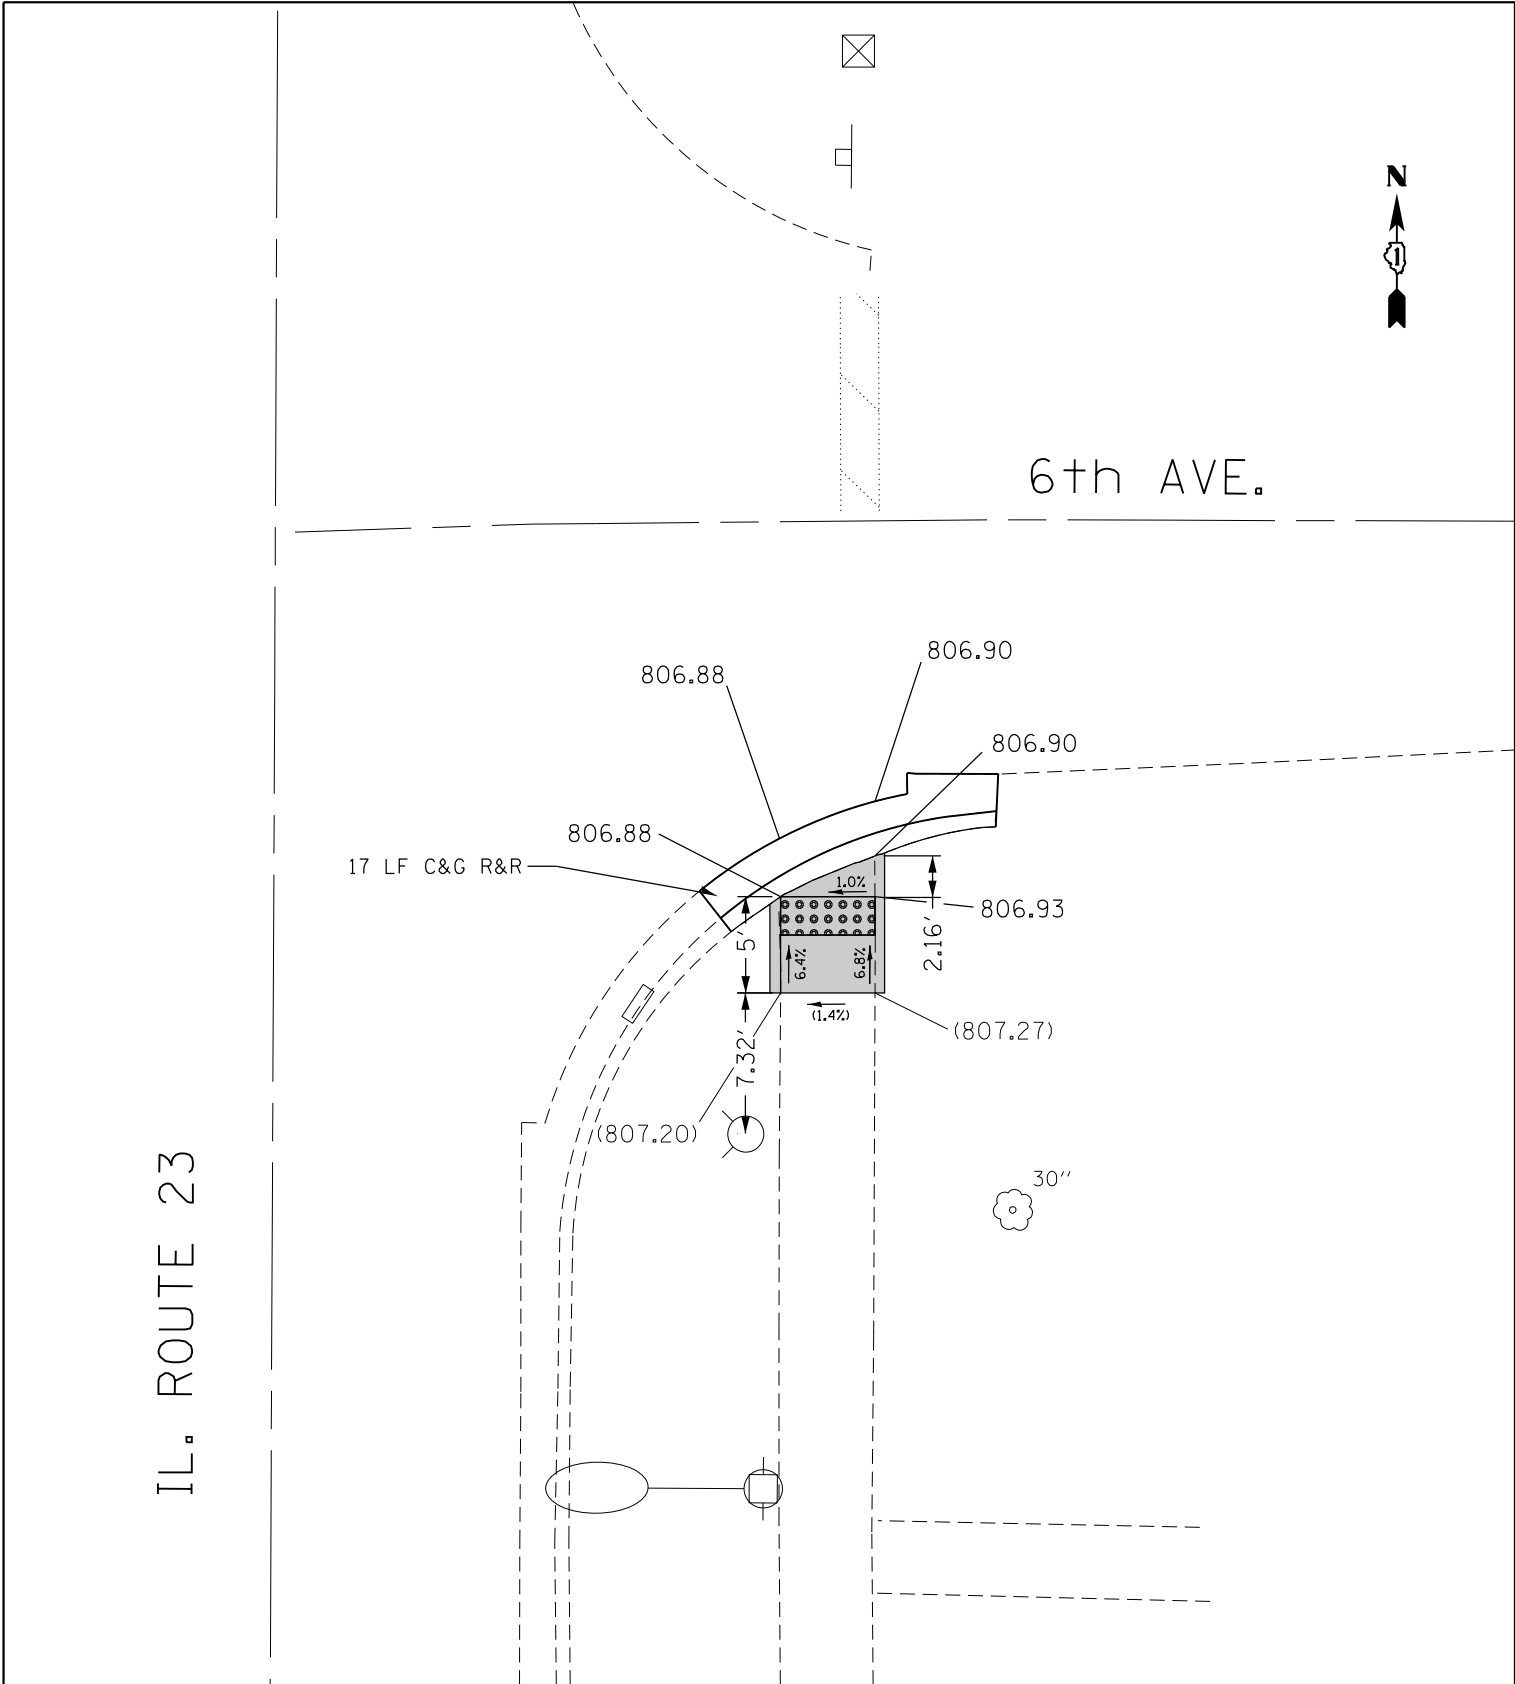

REFERENCE BENCHMARK ELEVATION 807.92

BENCHMARK : TOP OF R.O.W. MARKER.

LOCATION : NORTHEAST CORNER OF IL23 AND 6TH AVE.

LEGEND

xx.xx'

EXISTING LENGTH

=====

PROPOSED SIDE CURB

()

EXISTING ELEVATION/SLOPE

PROPOSED SIDEWALK

DETECTABLE WARNINGS


SIDEWALK REMOVAL
REPLACE W/TOPSOIL & SOD

REFERENCE BENCHMARK ELEVATION 808.88

BENCHMARK : TOP OF R.O.W. MARKER.

LOCATION : NORTHEAST CORNER OF IL23 AND 5TH AVE.

U.S. ROUTE 20 (W. GRANT HWY.)

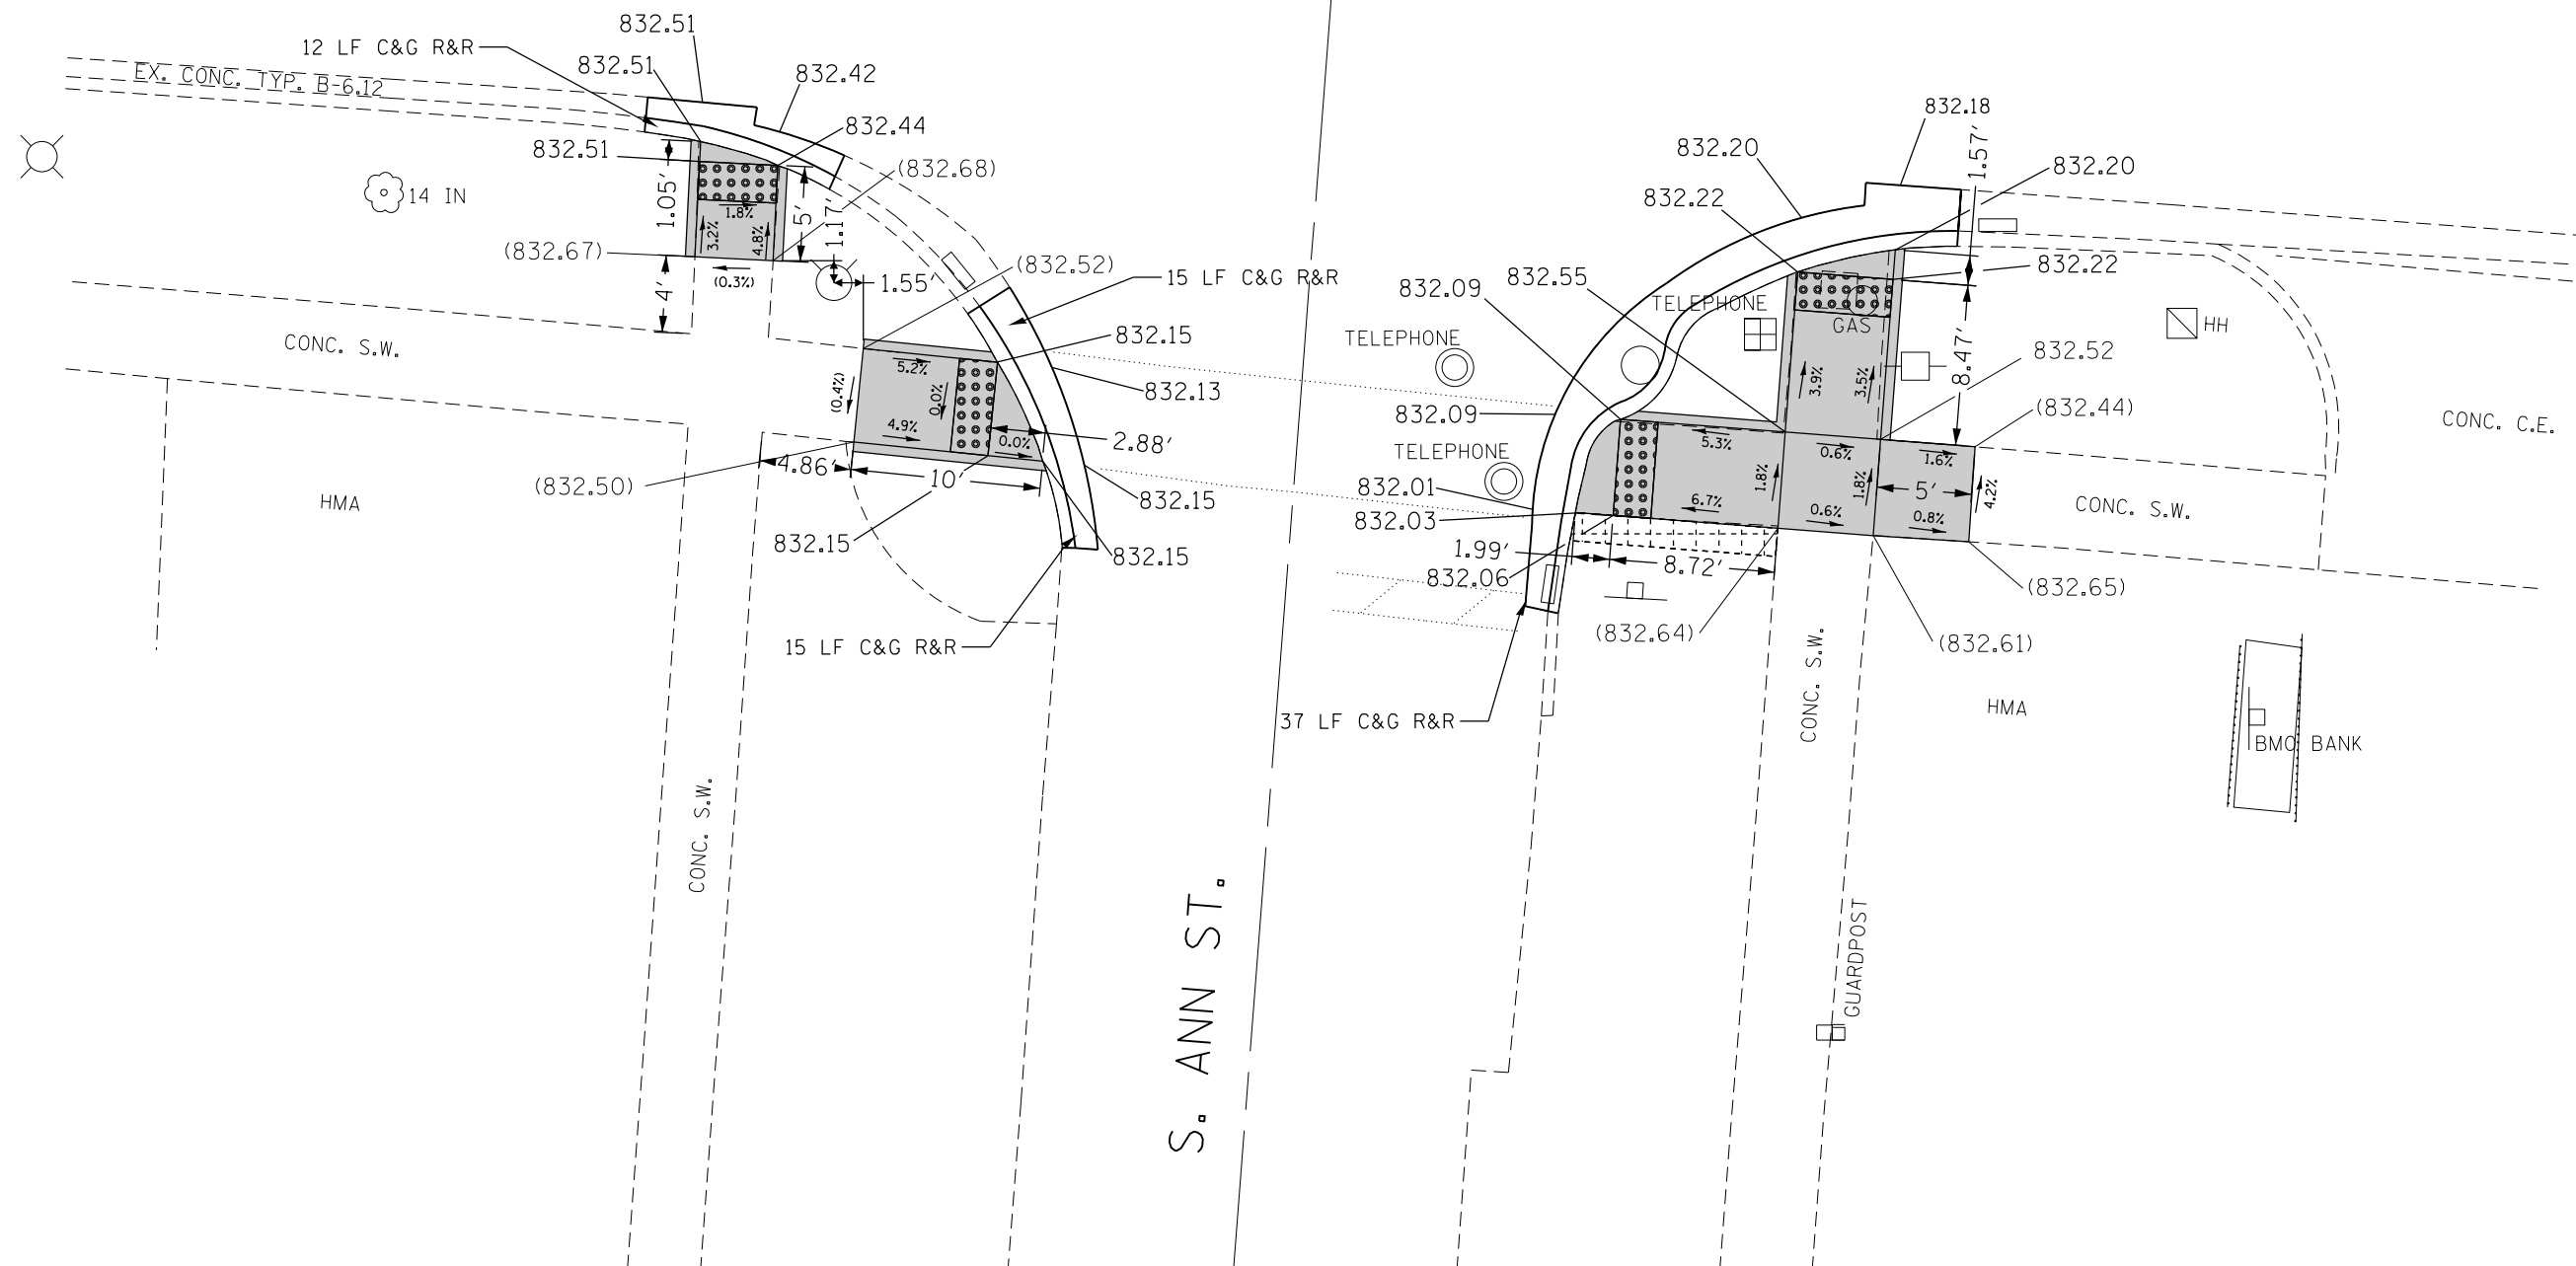

REFERENCE BENCHMARK ELEVATION 834.59

BENCHMARK : BOLT WITH ARROW ON FIRE HYDRANT

LOCATION : SOUTHWEST CORNER OF US RTE. 20 AND ANN ST.

LEGEND

xx.xx'

EXISTING LENGTH

=====

PROPOSED SIDE CURB

()

EXISTING ELEVATION/SLOPE



PROPOSED SIDEWALK



DETECTABLE WARNINGS



CLASS D PATCH

REFERENCE BENCHMARK ELEVATION 834.59

BENCHMARK : BOLT WITH ARROW ON FIRE HYDRANT

LOCATION : SOUTHWEST CORNER OF US RTE. 20 AND ANN ST.

FILE NAME :
pw\11084EBID\INTEG\Illinois.gov\PWIDOT\Documents\IDOT Offices\District 1\Projects\DI39116\Drawn\Design\DI39116-ADA.dgn
Default

USER NAME : diazio
DESIGNED -
REVISED -
PLOT SCALE = 10.00' / in.
CHECKED -
DATE -


REVISED -
REVISED -
REVISED -
REVISED -

STATE OF ILLINOIS
DEPARTMENT OF TRANSPORTATION

ADA RAMP DETAILS
US ROUTE 20 (ANN ST. TO PAGE ST.)

SCALE: SHEET OF SHEETS STA. TO STA.

F.A.P. RTE.	SECTION	COUNTY	TOTAL SHEETS	SHEET NO.
324	(23 & 24)RS-2	MCHENRY	74	55
CONTRACT NO. 62C84				
ILLINOIS FED. AID PROJECT				

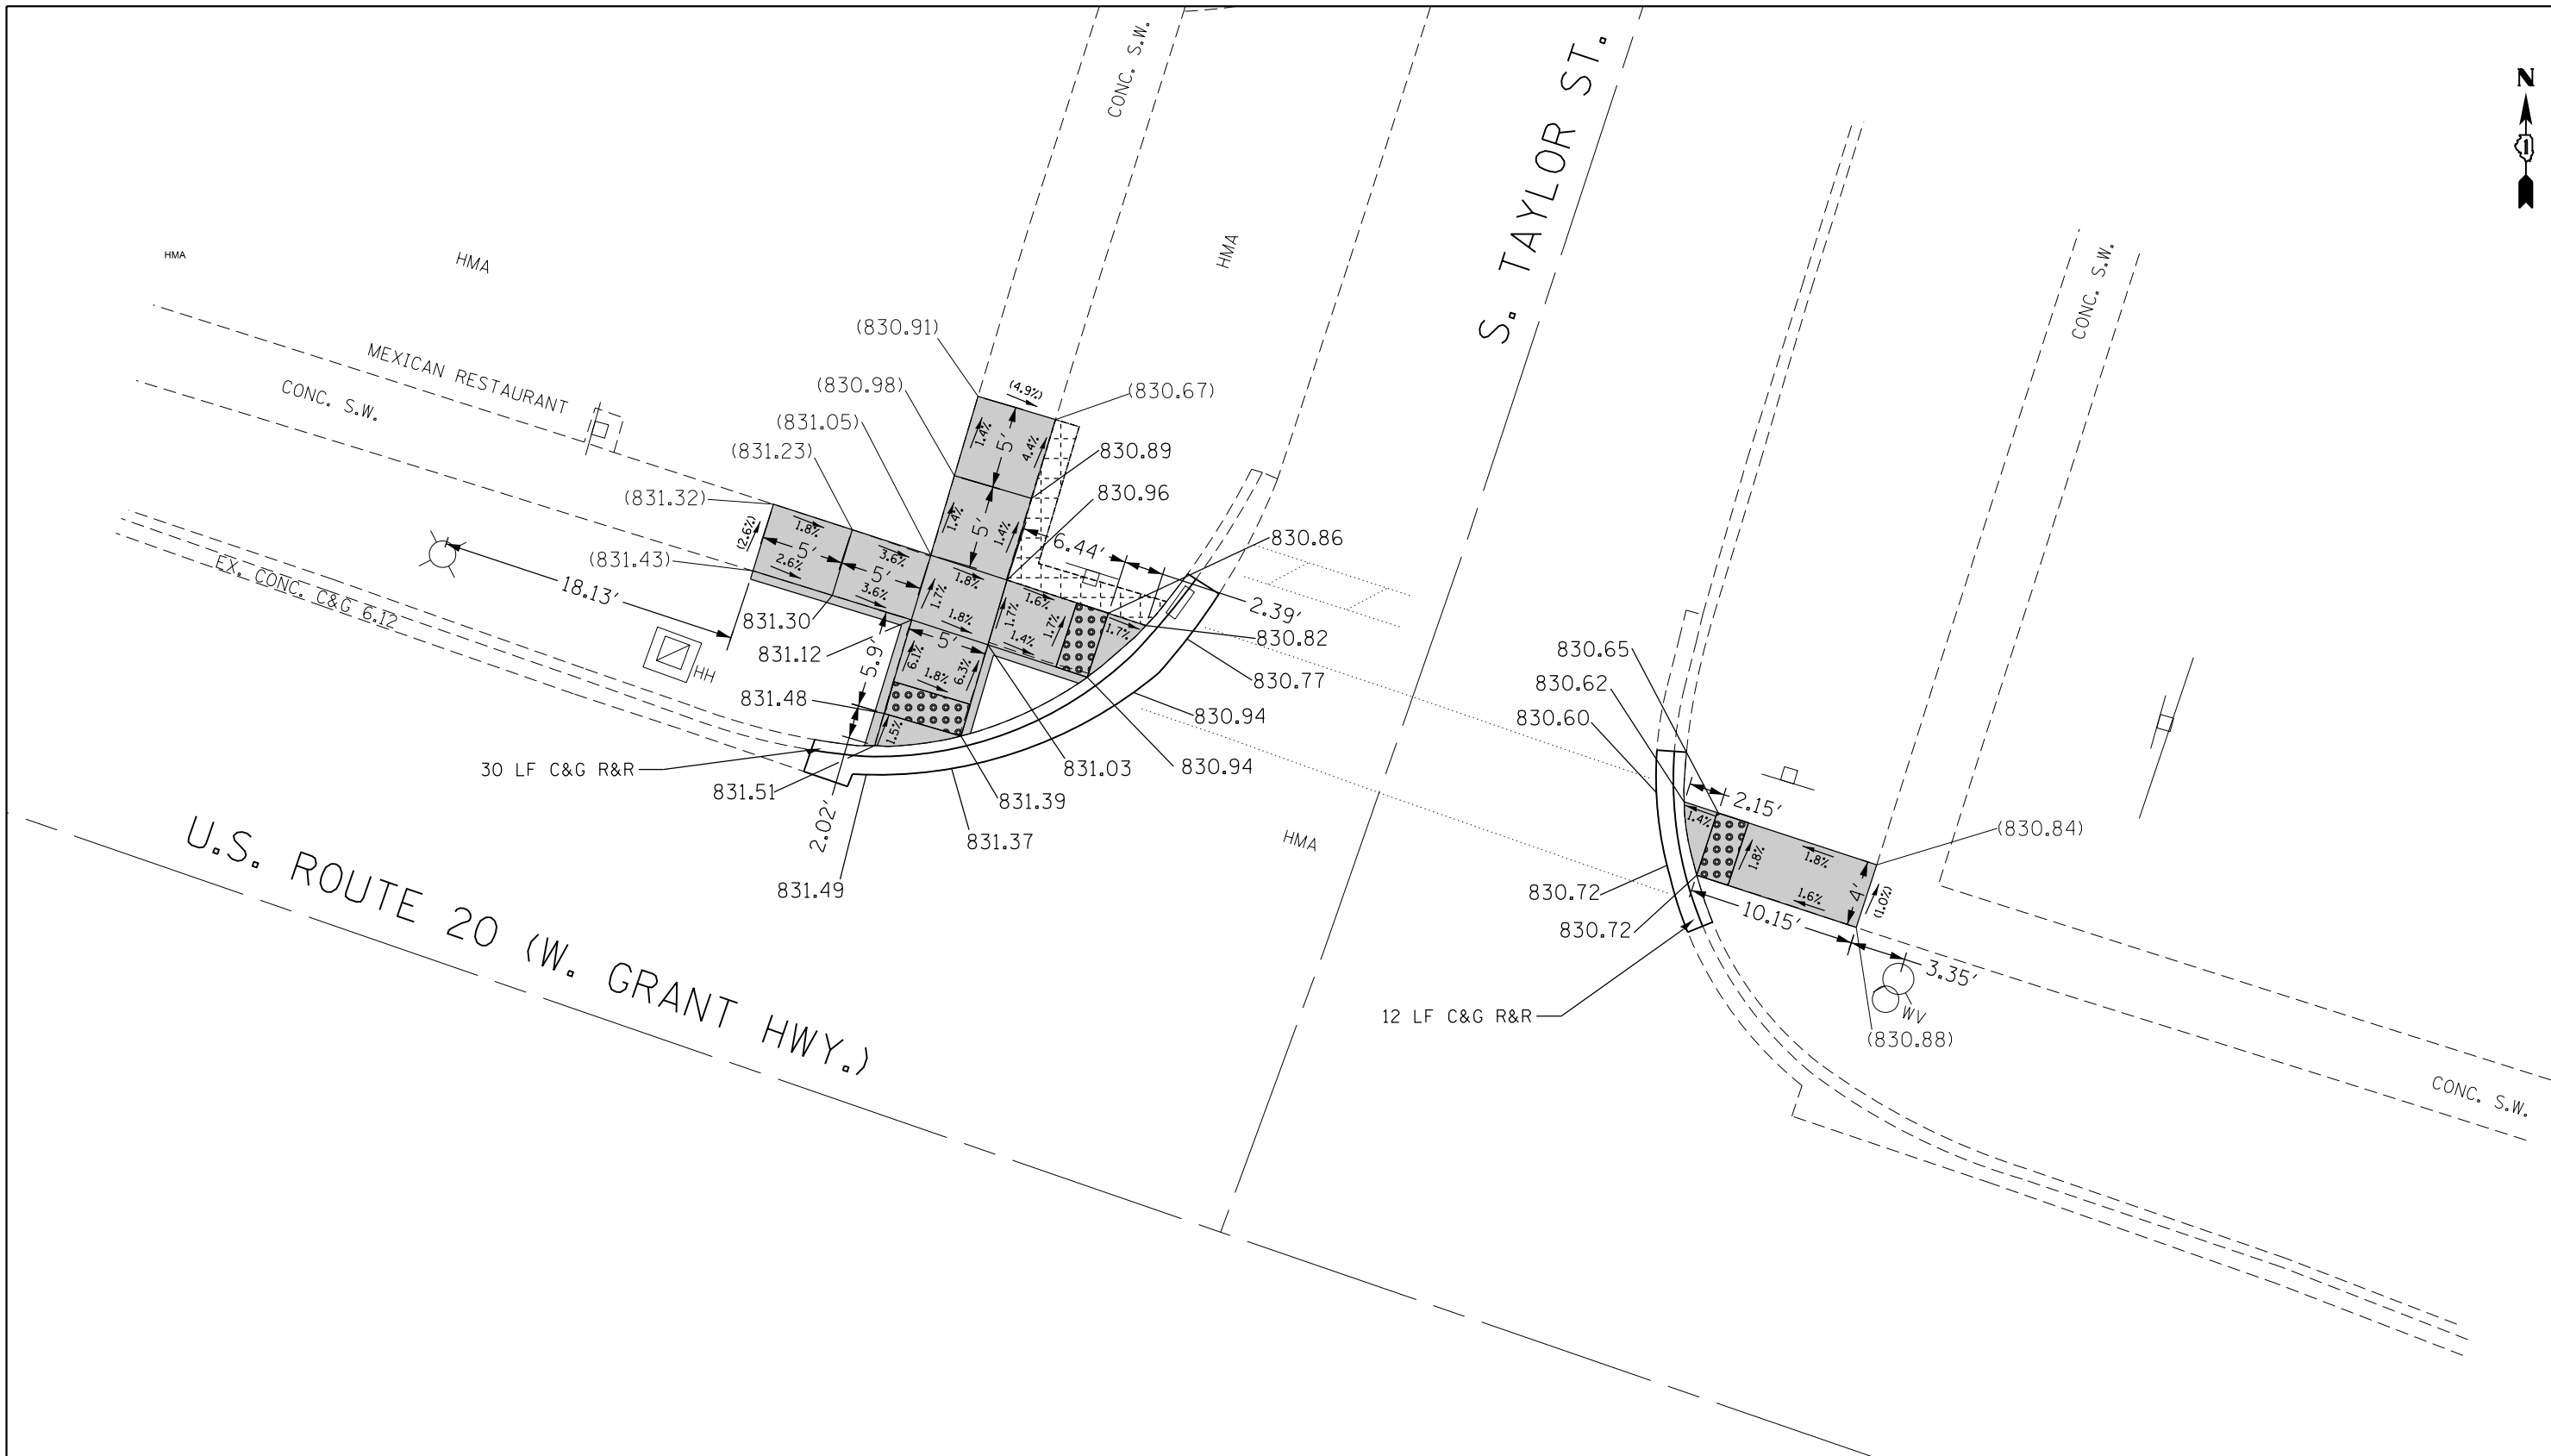

REFERENCE BENCHMARK ELEVATION 823.23

BENCHMARK : CHISELED SQUARE IN SOUTH CONCRETE BASE OF LIGHT POLE

LOCATION : NORTHWEST CORNER OF US RTE. 20 AND TAYLOR ST.

LEGEND

xx.xx'

EXISTING LENGTH

==

PROPOSED SIDE CURB

()

EXISTING ELEVATION/SLOPE



PROPOSED SIDEWALK



DETECTABLE WARNINGS




CLASS D PATCH

REFERENCE BENCHMARK ELEVATION 823.23

BENCHMARK : CHISELED SQUARE IN SOUTH CONCRETE BASE OF LIGHT POLE

LOCATION : NORTHWEST CORNER OF US RTE. 20 AND TAYLOR ST.

FILE NAME = p:\11\084EBID\INTEG\Illinois.gov\PWIDOT\Documents\IDOT Offices\District 1\Projects\DI39116\Drawn\Design\DI39116-ADA.dgn Default	USER NAME = diazio	DESIGNED -	REVISED -	STATE OF ILLINOIS DEPARTMENT OF TRANSPORTATION	ADA RAMP DETAILS US ROUTE 20 (ANN ST. TO PAGE ST.)	F.A.P. R.T.E. SECTION COUNTY TOTAL SHEETS NO.				
	PLOT SCALE = 10.00' / in.	CHECKED -	REVISED -			324 (23 & 24)RS-2 MCHENRY 74 56				
	PLOT DATE = 8/18/2017	DATE -	REVISED -			CONTRACT NO. 62C84				
						ILLINOIS FED. AID PROJECT				
				SCALE:	SHEET OF SHEETS	STA. TO STA.				

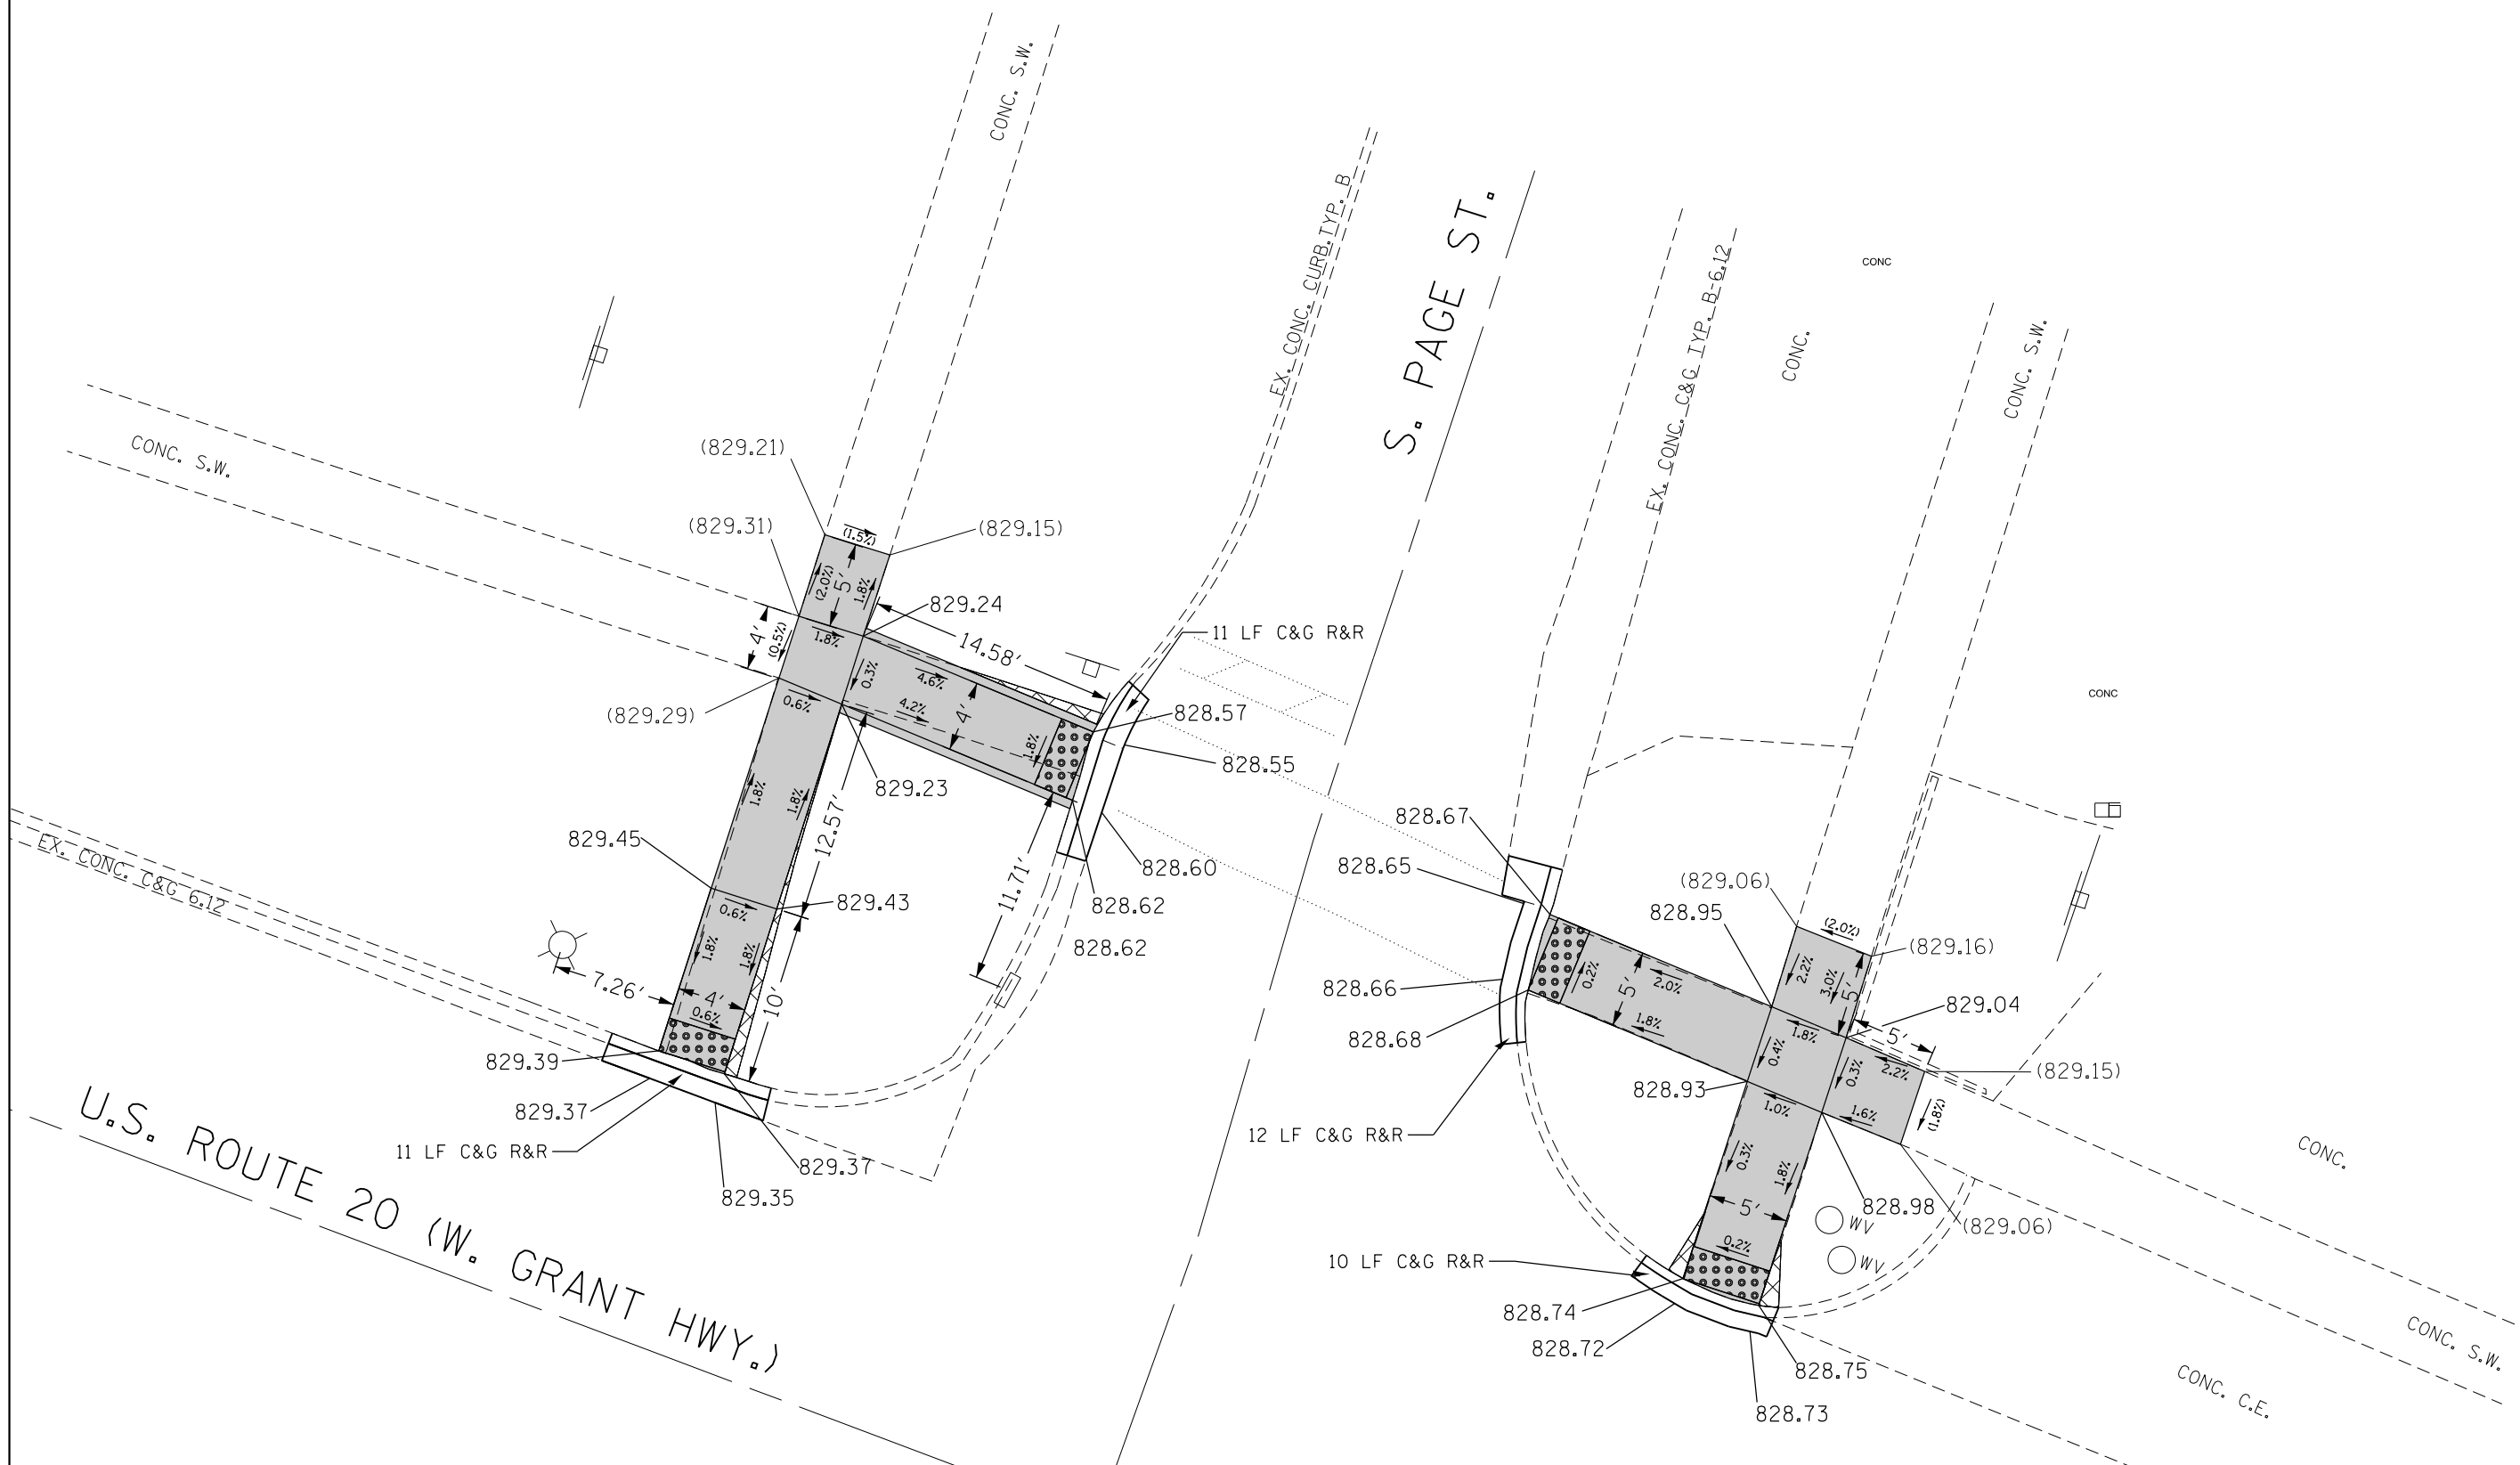

REFERENCE BENCHMARK ELEVATION 829.90

BENCHMARK : CHISELED SQUARE IN THE SOUTH CONCRETE BASE OF LIGHT POLE

LOCATION : NOTHWEST CORNER OF US RTE. 20 AND PAGE ST.

LEGEND

xx.xx'

EXISTING LENGTH

==

PROPOSED SIDE CURB

()

EXISTING ELEVATION/SLOPE



PROPOSED SIDEWALK



DETECTABLE WARNINGS



SIDEWALK REMOVAL
REPLACE W/TOPSOIL & SOD

REFERENCE BENCHMARK ELEVATION 829.90

BENCHMARK : CHISELED SQUARE IN THE SOUTH CONCRETE BASE OF LIGHT POLE

LOCATION : NOTHWEST CORNER OF US RTE. 20 AND PAGE ST.

FILE NAME =	USER NAME = diazo	DESIGNED -	REVISED -
p:\11\084EBID\INTEG\Illinois.gov\PWIDOT\Documents\IDOT Offices\District 1\Projects\DI39116\Drawn\Design\DI39116-ADA.dgn			
Default	PLOT SCALE = 10.00' / in.	CHECKED -	REVISED -
	PLOT DATE = 8/18/2017	DATE -	REVISED -


DESIGNED -	REVISED -
CHECKED -	REVISED -
DATE -	REVISED -

STATE OF ILLINOIS
DEPARTMENT OF TRANSPORTATION

ADA RAMP DETAILS US ROUTE 20 (ANN ST. TO PAGE ST.)

SCALE: SHEET OF SHEETS STA. TO STA.

F.A.P. RTE.	SECTION	COUNTY	TOTAL SHEETS	SHEET NO.
324	(23 & 24)RS-2	MCHENRY	74	57
CONTRACT NO. 62C84				
ILLINOIS FED. AID PROJECT				

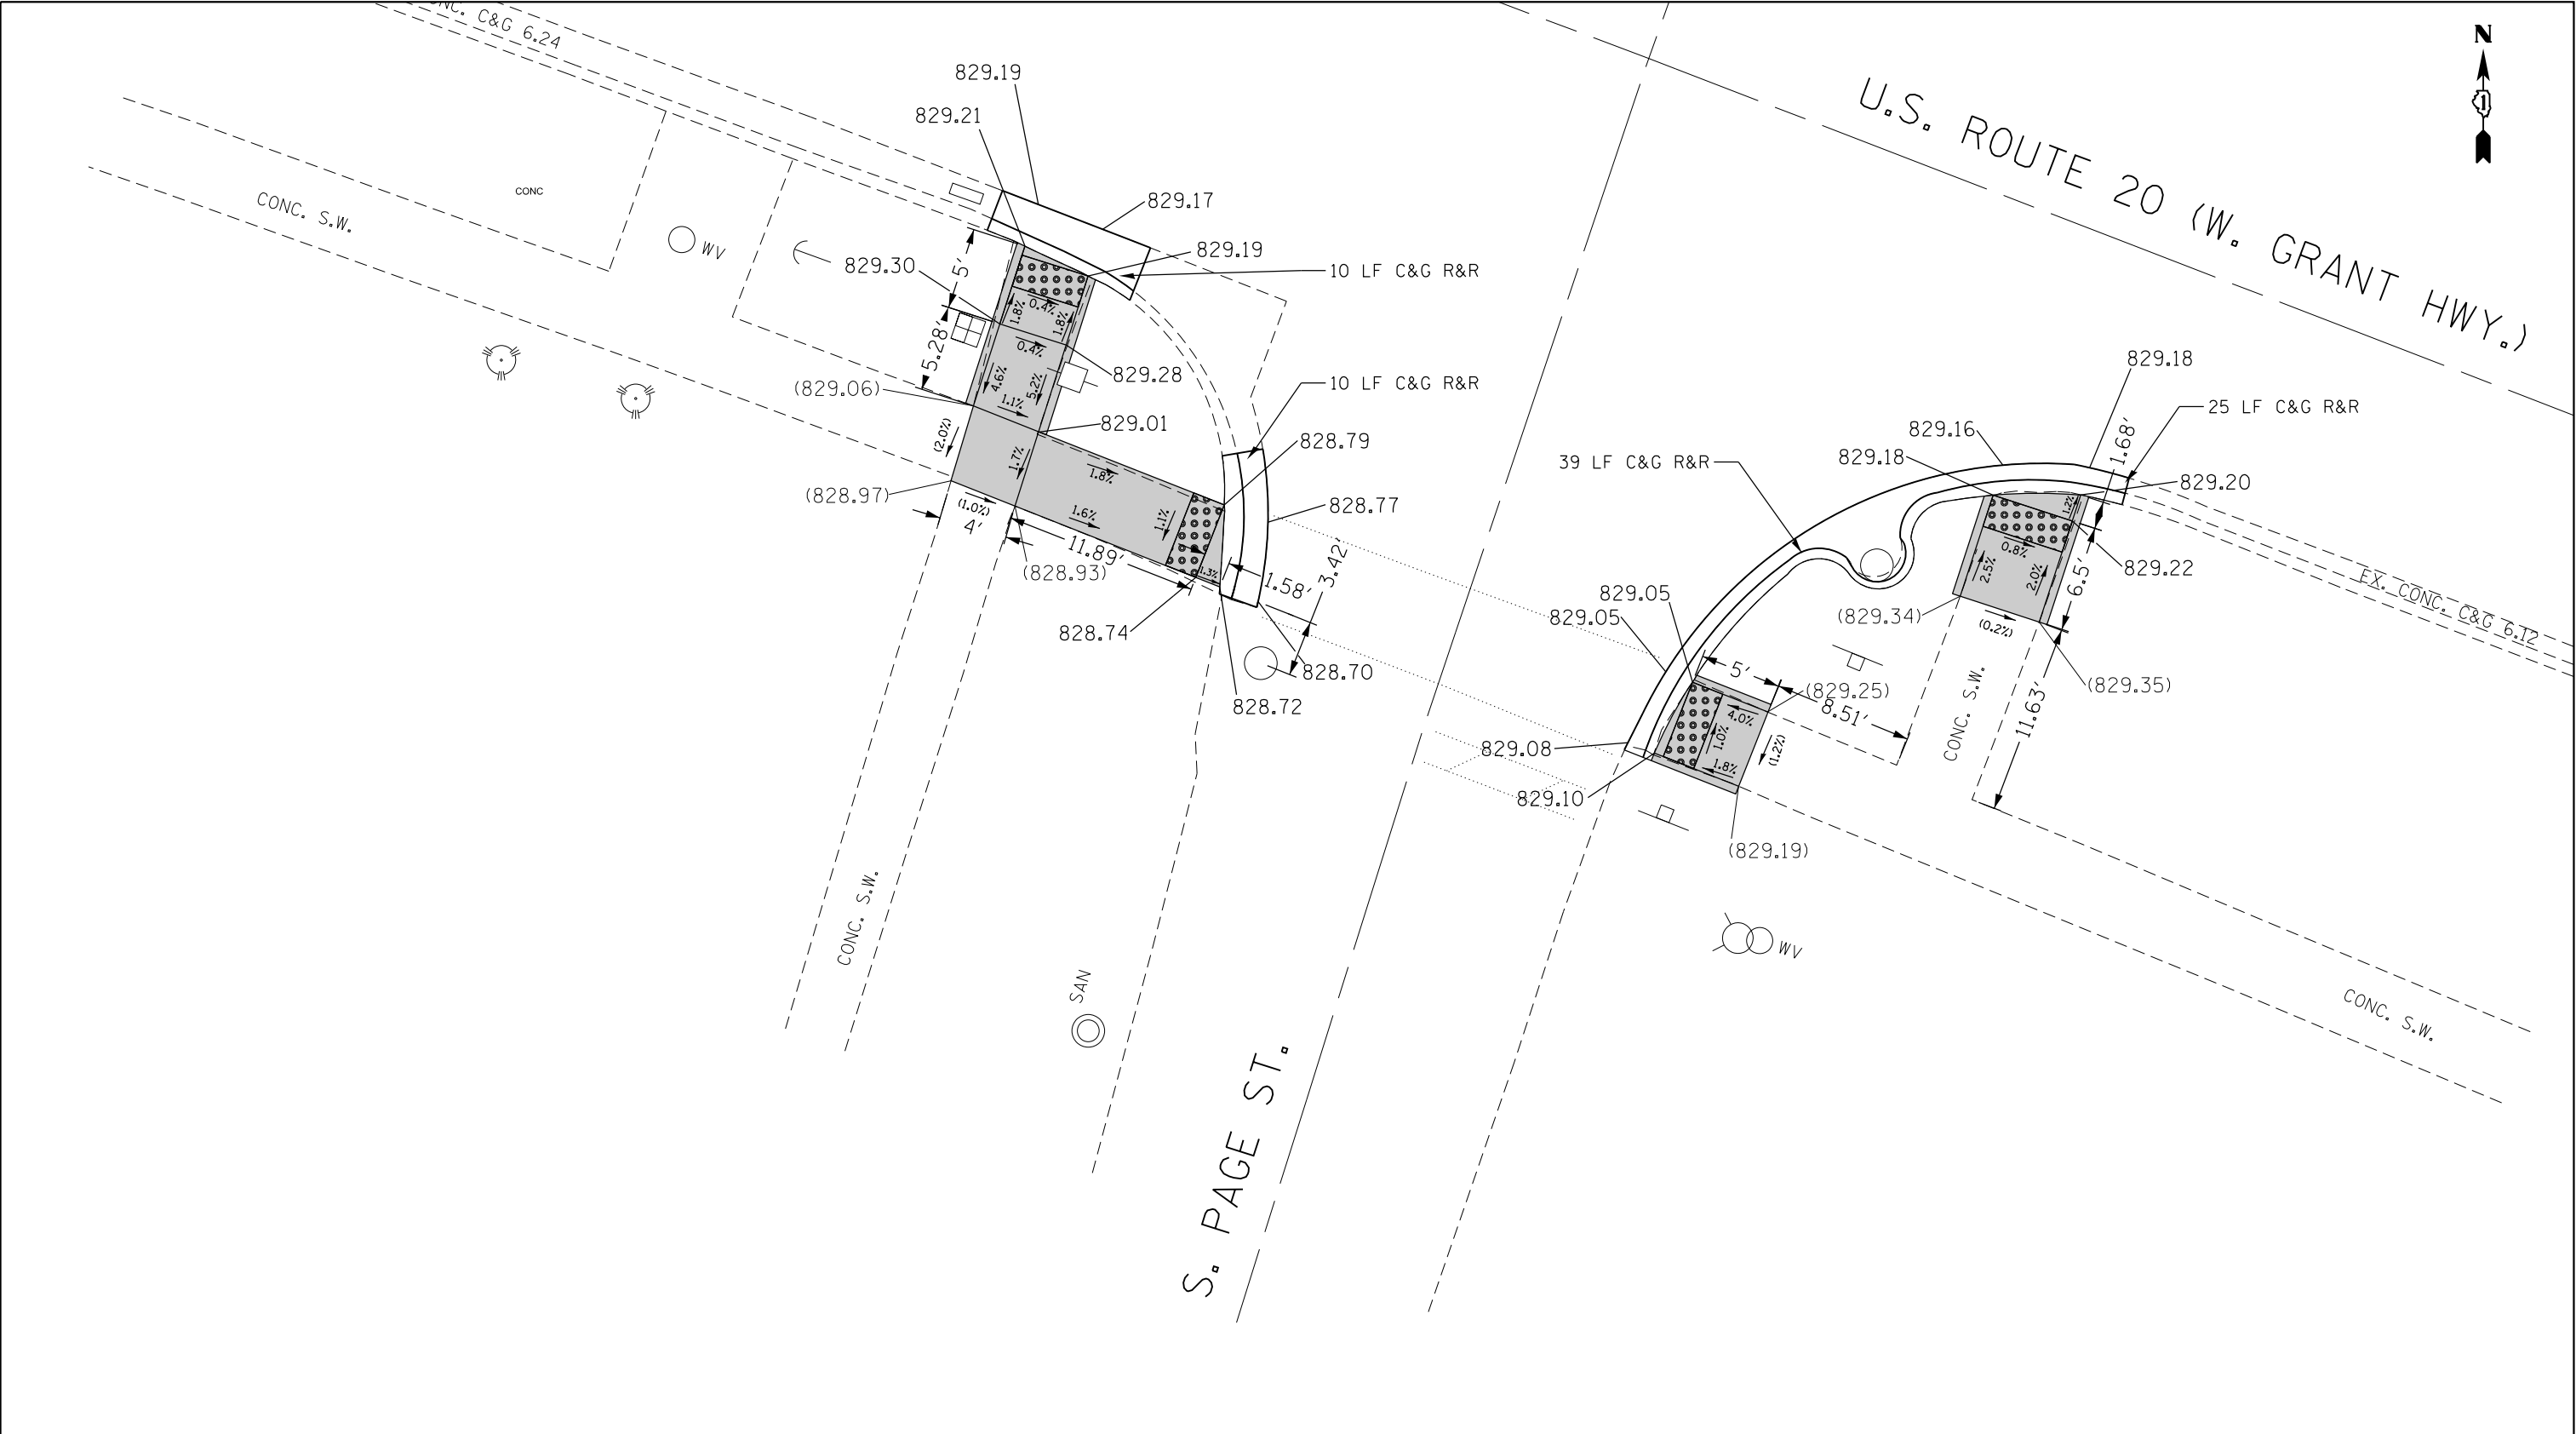

REFERENCE BENCHMARK ELEVATION 829.90

BENCHMARK : CHISELED SQUARE IN THE SOUTH CONCRETE BASE OF LIGHT POLE

LOCATION : NORTHWEST CORNER OF US RTE. 20 AND PAGE ST.

LEGEND

xx.xx'

EXISTING LENGTH

==

PROPOSED SIDE CURB

()

EXISTING ELEVATION/SLOPE

PROPOSED SIDEWALK

DETECTABLE WARNINGS

SIDEWALK REMOVAL
REPLACE W/TOPSOIL & SOD


REFERENCE BENCHMARK ELEVATION 829.90

BENCHMARK : CHISELED SQUARE IN THE SOUTH CONCRETE BASE OF LIGHT POLE

LOCATION : NORTHWEST CORNER OF US RTE. 20 AND PAGE ST.

NOTES:

1. WORK SHALL MEET THE REQUIREMENTS OF THE SPECIAL PROVISION,
"DETECTOR LOOP REPLACEMENT AND/OR INSTALLATION (ROADWAY GRINDING,
RESURFACING & PATCHING OPERATIONS).
2. THIS PLAN IS FOR THE SOLE PURPOSE OF DETECTOR LOOP REPLACEMENT.

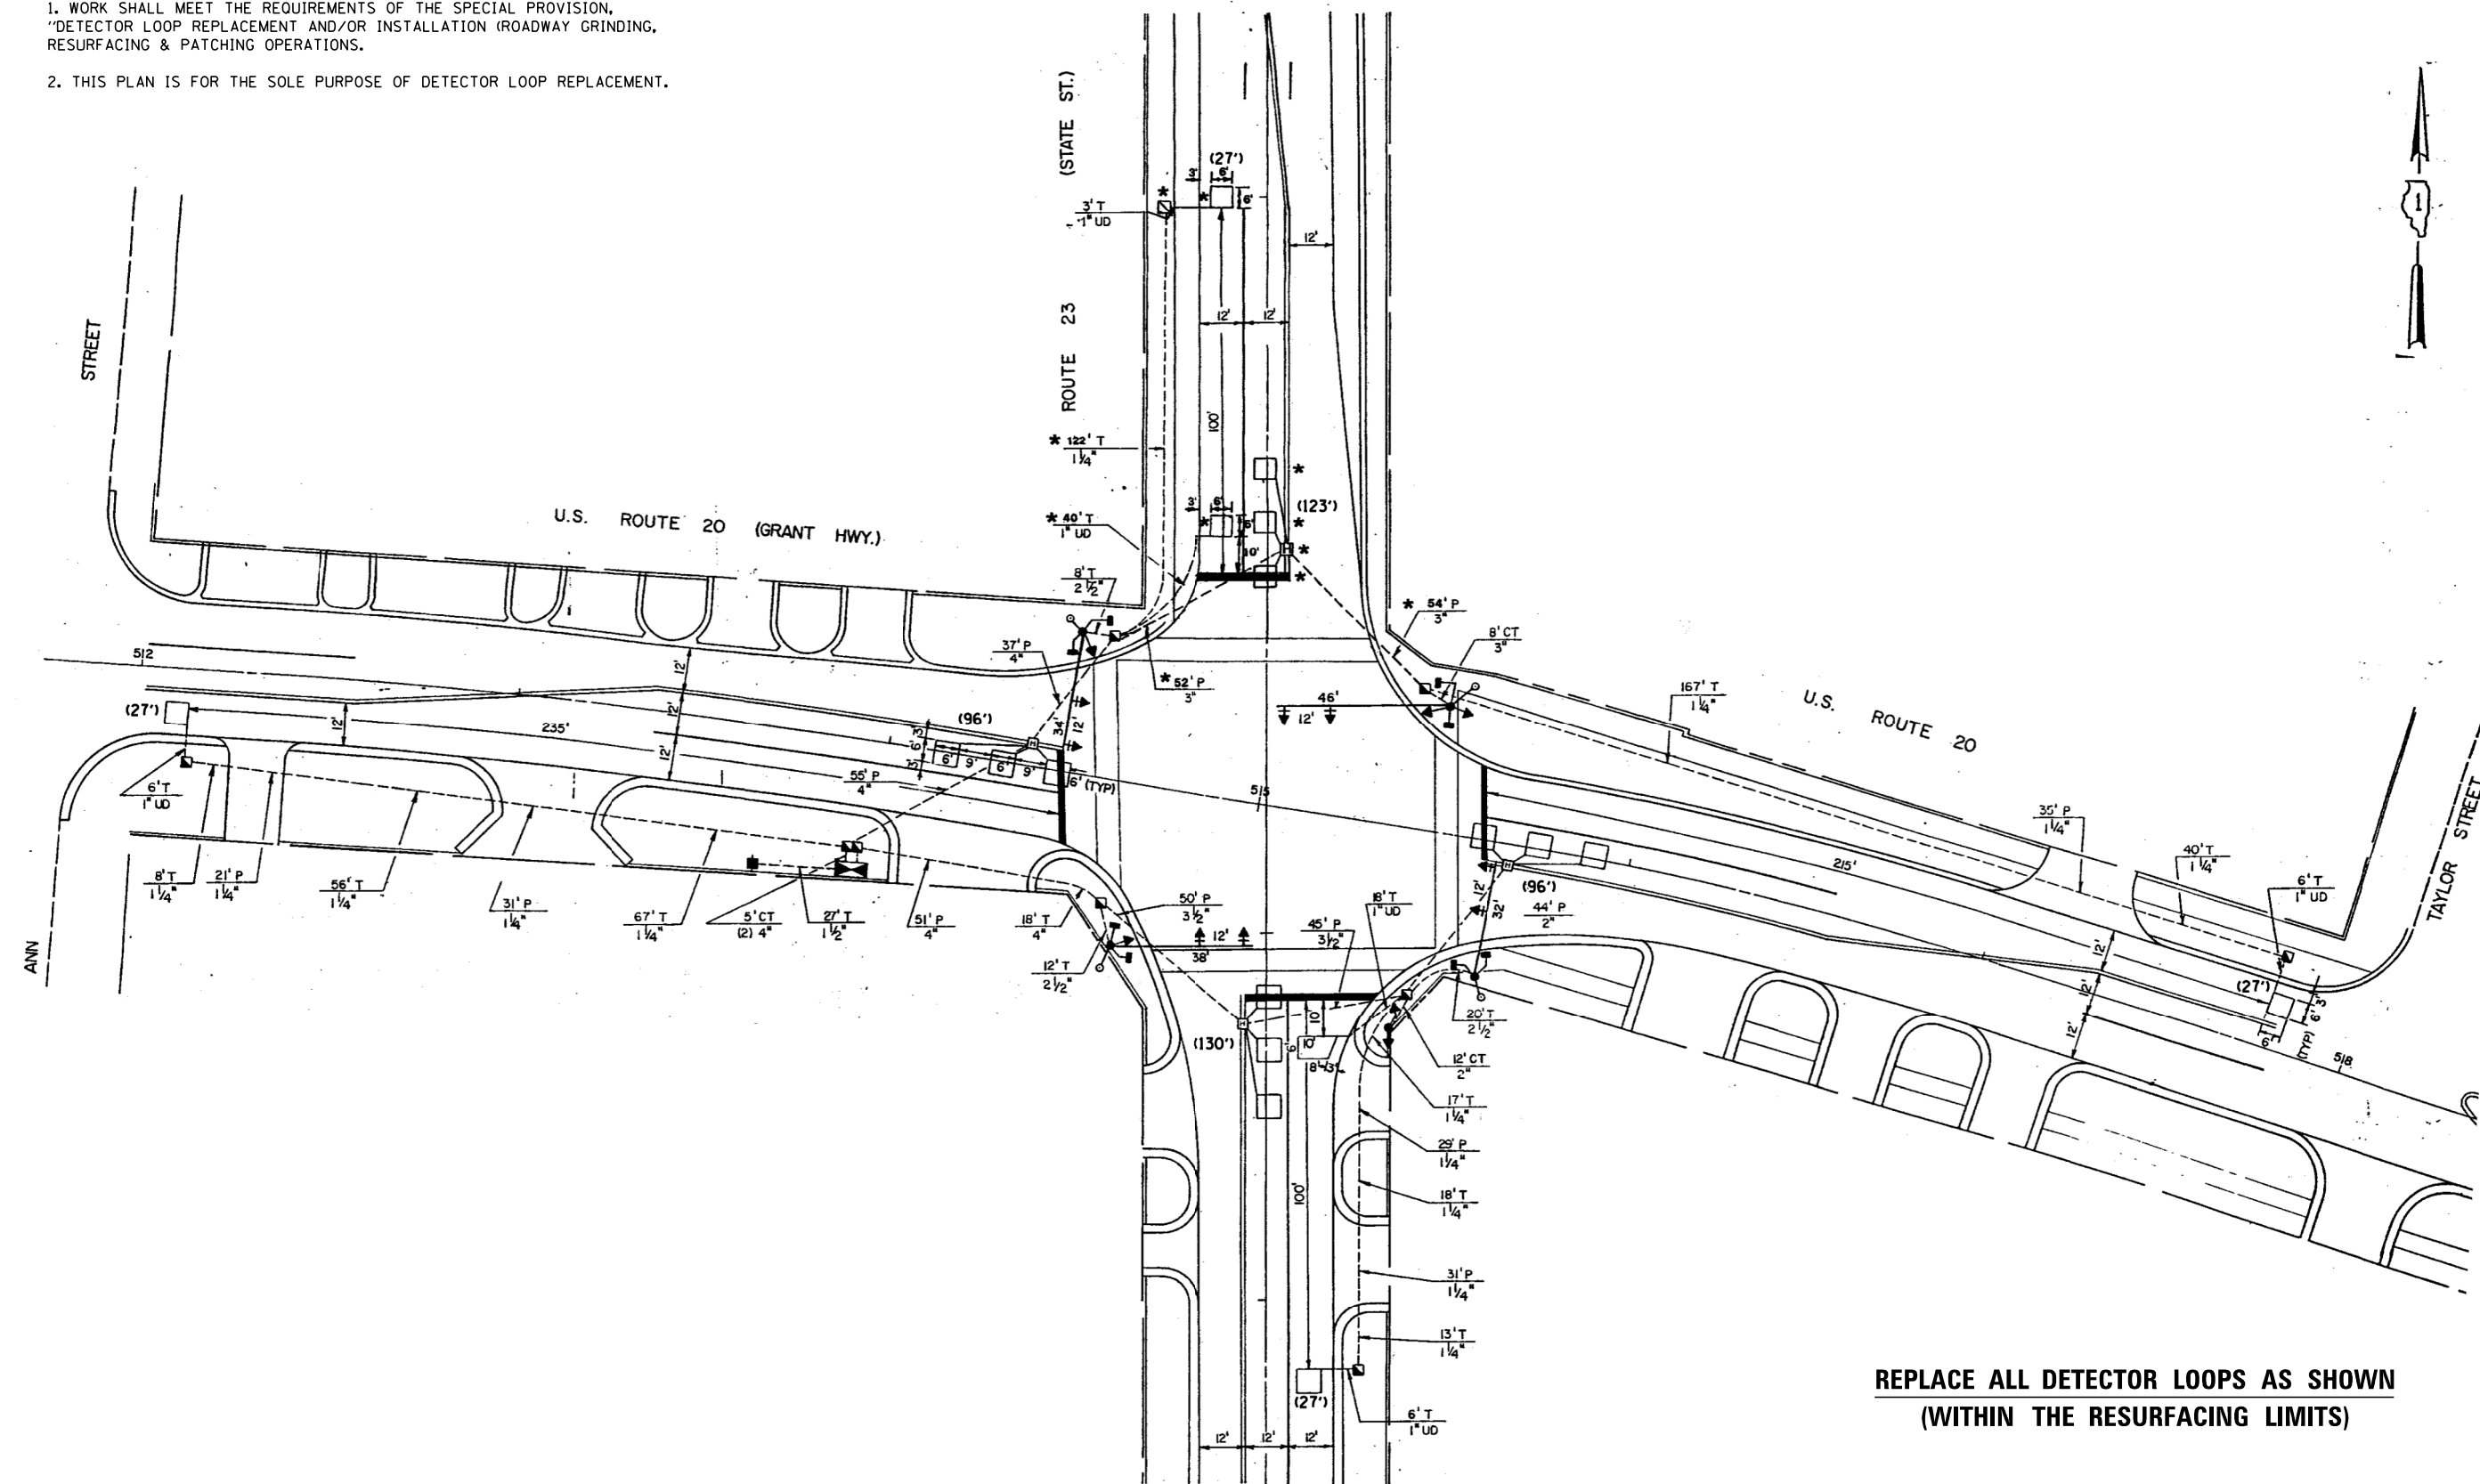

REPLACE ALL DETECTOR LOOPS AS SHOWN
(WITHIN THE RESURFACING LIMITS)

CODE	ITEM	QUANTITY	UNIT
88600600	DETECTOR LOOP REPLACEMENT	553	FOOT

FILE NAME =	USER NAME = nguyensm	DESIGNED - SN	REVISED -
S:\WP\Design\SN\B. of Design - Detector	Loops Replacement - Resurfacing project - S	DRAWN - ADA\DA\DA\2017\62C84\CADD	REVISED - US 20 (GRANT HWY) @ IL 23 (STATE ST).dgn
PLOT SCALE = 40.0000' / in.	CHECKED - SN	REVIS	
PLOT DATE = 8/14/2017	DATE - 06/23/2017	REVIS	

STATE OF ILLINOIS
DEPARTMENT OF TRANSPORTATION


DETECTOR LOOP REPLACEMENT PLAN
IL ROUTE 23 (STATE ST.) AT US ROUTE 20 (GRANT HWY.)

SCALE: SHEET OF SHEETS STA. TO STA.

F.A.P. RTE.	SECTION	COUNTY	TOTAL SHEETS	SHEET NO.
541	(23&24) RS-2	MCHENRY	74	59
CONTRACT NO. 62C84				
ILLINOIS FED. AID PROJECT				


NOTES:

1. WORK SHALL MEET THE REQUIREMENTS OF THE SPECIAL PROVISION,
"DETECTOR LOOP REPLACEMENT AND/OR INSTALLATION (ROADWAY GRINDING,
RESURFACING & PATCHING OPERATIONS.
2. THIS PLAN IS FOR THE SOLE PURPOSE OF DETECTOR LOOP REPLACEMENT.

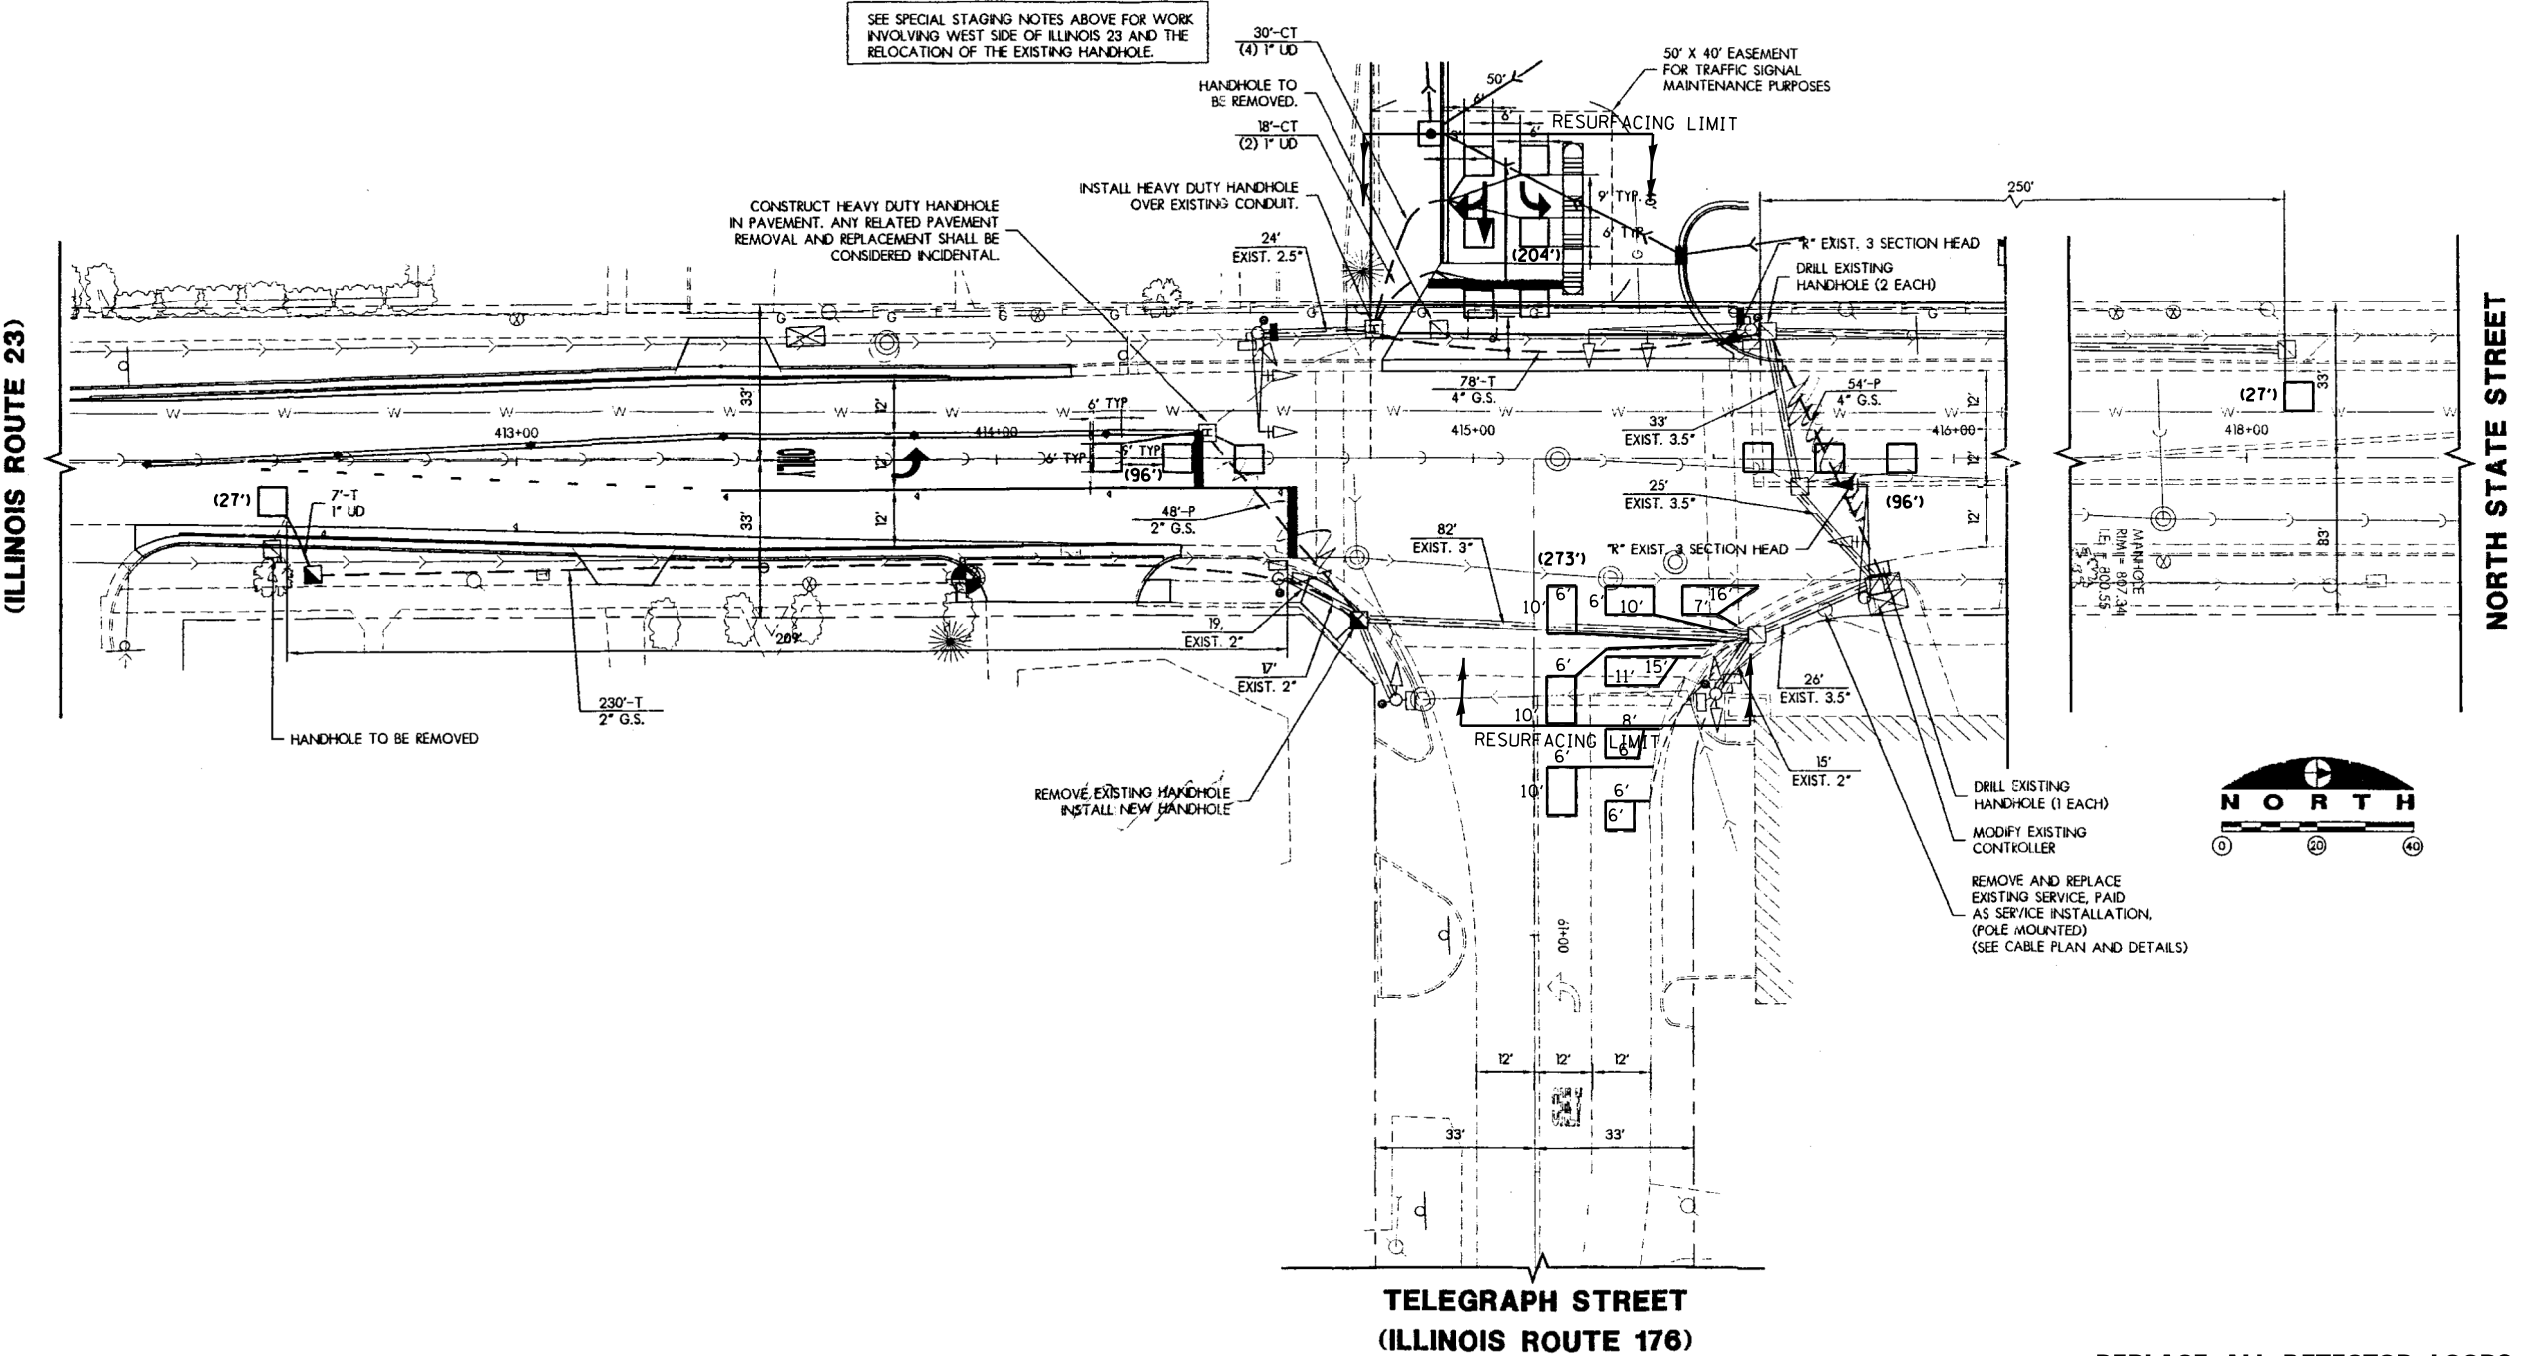

NOTES:


1. WORK SHALL MEET THE REQUIREMENTS OF THE SPECIAL PROVISION,
"DETECTOR LOOP REPLACEMENT AND/OR INSTALLATION (ROADWAY GRINDING,
RESURFACING & PATCHING OPERATIONS).
2. THIS PLAN IS FOR THE SOLE PURPOSE OF DETECTOR LOOP REPLACEMENT.

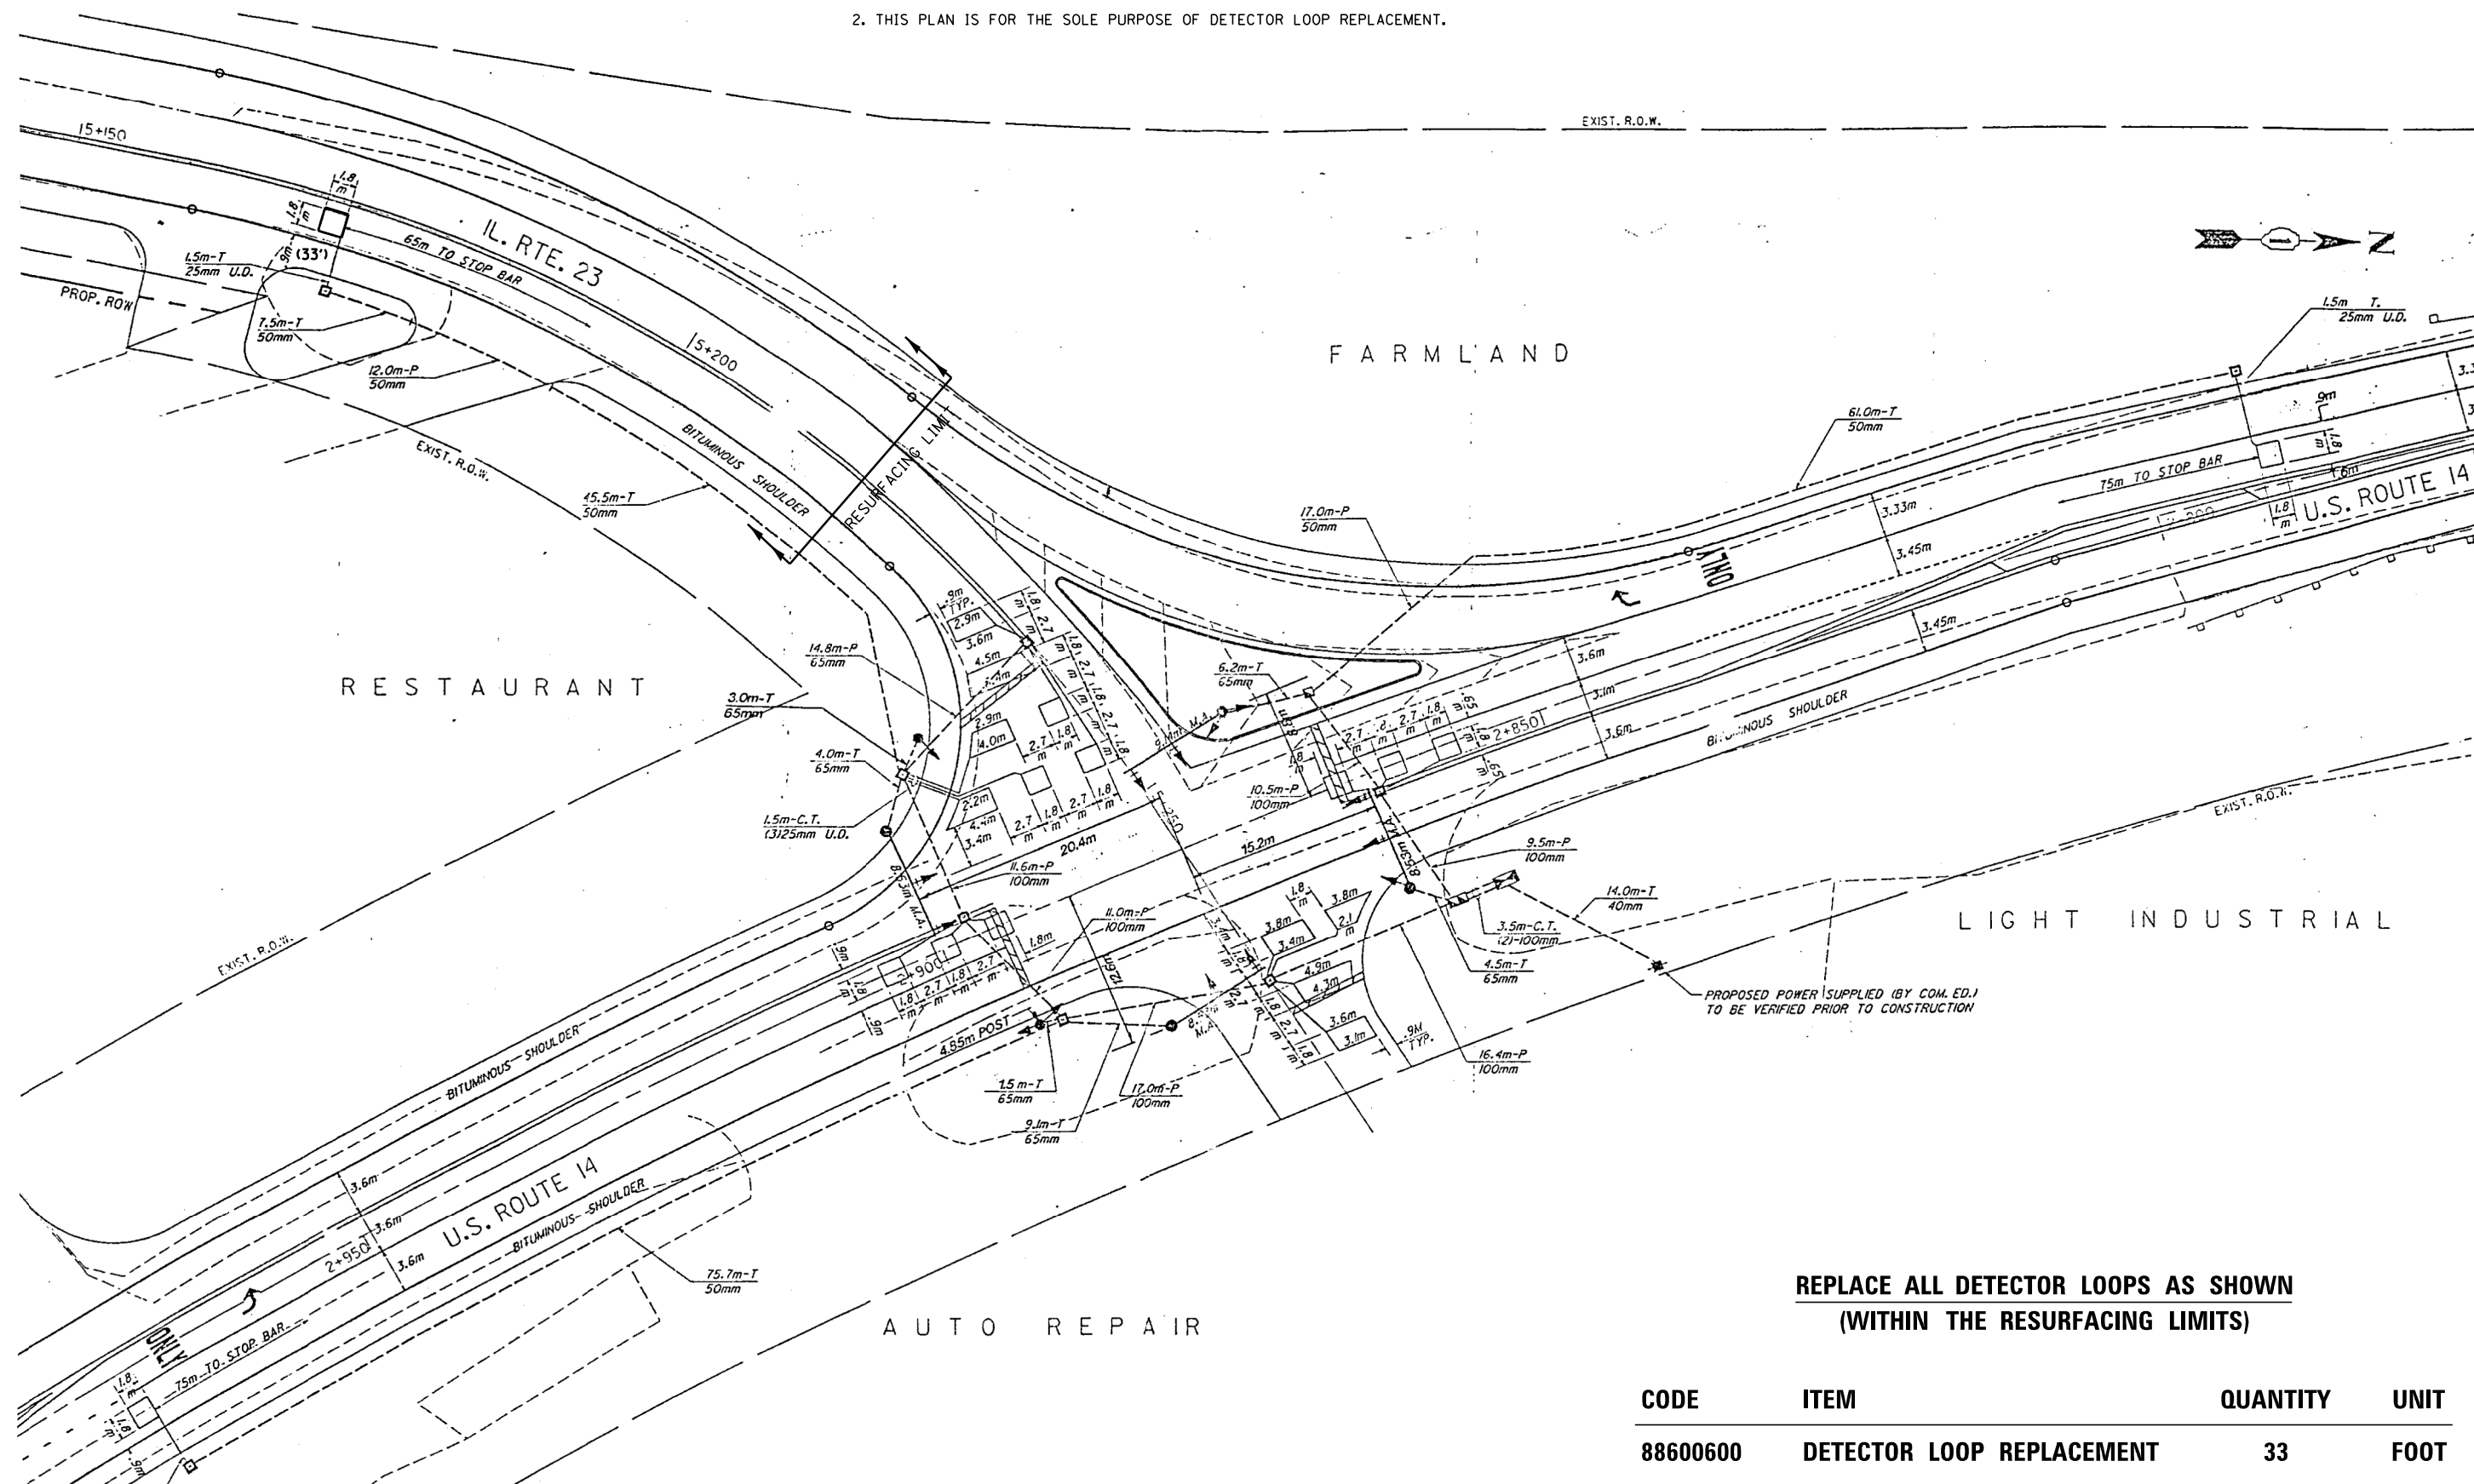

REPLACE ALL DETECTOR LOOPS AS SHOWN
(WITHIN THE RESURFACING LIMITS)

CODE	ITEM	QUANTITY	UNIT
88600600	DETECTOR LOOP REPLACEMENT	33	FOOT

FILE NAME =	USER NAME = nguyensm	DESIGNED - SN	REVISED -	STATE OF ILLINOIS DEPARTMENT OF TRANSPORTATION	DETECTOR LOOP REPLACEMENT PLAN US ROUTE 14 AT IL ROUTE 23 (STATE ST.)		F.A.P. RTE.	SECTION	COUNTY	TOTAL SHEETS	SHEET NO.
Sn\WP\Design\SN\B.of Design - Detector	Loops Replacement - Resurfacing project - Sn	DRAWN - ADA\CSN\2017\62C84\CADD	REVISED - US 14 @ IL 23 (STATE ST) Sgn\Gp\Pin.dgn				324	(23&24) RS-2	McHENRY	74	61
Default	PLOT SCALE = 40.0000' / in.	CHECKED - SN	REVISED -				CONTRACT NO. 62C84				
	PLOT DATE = 8/14/2017	DATE - 06/23/2017	REVISED -				ILLINOIS FED. AID PROJECT				
				SCALE:		SHEET OF SHEETS		STA. TO STA.			

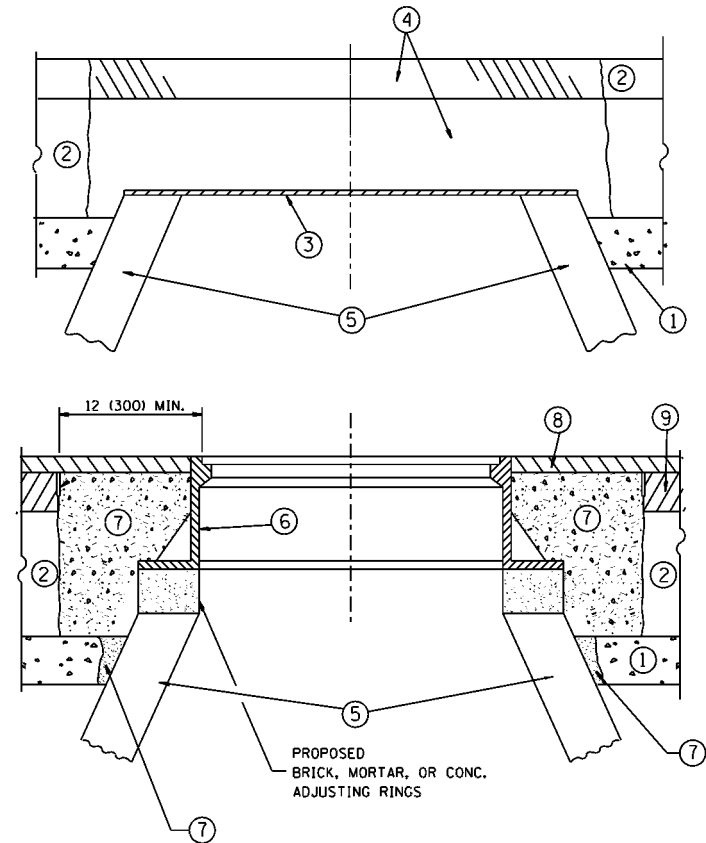

NOTES:

EXISTING BROKEN FRAMES AND LIDS SHALL BE REMOVED AND DISPOSED OF BY THE CONTRACTOR AND SHALL BE REPLACED AS DIRECTED BY THE ENGINEER. REPLACEMENT FRAMES AND LIDS WILL BE PAID FOR IN ACCORDANCE WITH ARTICLE 109.04 OF THE STANDARD SPECIFICATIONS UNLESS A SEPARATE PAY ITEM HAS BEEN PROVIDED.

IF THE EXISTING LIDS ARE OPEN, THE FRAME WILL BE ADJUSTED TO THE ELEVATION OF THE MILLED PAVEMENT SURFACE PRIOR TO THE MILLING OPERATION. THE FRAME WILL NOT BE REMOVED AND COVERED BY THE METAL PLATE.

CITY OF CHICAGO CASTINGS ARE THE PROPERTY OF THE CITY AND THE CONTRACTOR SHALL NOTIFY THE CITY FOR REMOVAL AND DISPOSITION OF THE CASTINGS.

THE METAL PLATE USED TO COVER THE STRUCTURE SHALL REMAIN THE PROPERTY OF THE CONTRACTOR.

WHEN STRUCTURES ARE TO BE ADJUSTED OR RECONSTRUCTED, THE LOWERING AND RAISING OF THE FRAMES AND LIDS WILL NOT BE PAID FOR SEPARATELY BUT WILL BE INCLUDED IN THE COST OF THE CORRESPONDING PAY ITEM.

CONSTRUCTION PROCEDURES

STAGE 1 (BEFORE PAVEMENT MILLING)

- REMOVE A MINIMUM OF 12 (300) OF THE PAVEMENT FROM AROUND THE STRUCTURE.
- REMOVE THE EXISTING FRAME AND LID FROM THE STRUCTURE.
- COVER THE STRUCTURE OPENING WITH A 36 (900) DIAMETER METAL PLATE.
- BACKFILL WITH CRUSHED STONE AND A MINIMUM 1 1/2 (40) THICK HMA SURFACE MIX APPROVED BY THE ENGINEER.

STAGE 2 (AFTER PAVEMENT MILLING)

- REMOVE THE HMA SURFACE MIX AND CRUSHED STONE.
- INSTALL THE FRAME AND LID; ADJUST THE FRAME TO ITS FINAL SURFACE ELEVATION.
- THE SURROUNDING SPACE SHALL BE FILLED WITH CLASS PP-1* CONCRETE TO THE ELEVATION OF THE SURFACE OF THE EXISTING BASE COURSE OR THE BINDER COURSE.

* UNLESS OTHERWISE SPECIFIED IN THE PLANS.

THE PROCEDURE EXPLAINED ABOVE SHALL CONFORM TO THE APPLICABLE PORTIONS OF SECTIONS 353, 406, 602, AND 603 OF THE STANDARD SPECIFICATIONS EXCEPT THAT "THE CONTRACTOR SHALL ADJUST THE STRUCTURES TO THE FINISHED PAVEMENT ELEVATION NO MORE THAN 5 CALENDAR DAYS PRIOR TO PLACEMENT OF THE FINAL LIFT OF SURFACE UNLESS APPROVED BY THE ENGINEER."

LEGEND

- | | |
|--|-------------------------------|
| ① SUB-BASE GRANULAR MATERIAL | ⑥ FRAME AND LID (SEE NOTES) |
| ② EXISTING PAVEMENT | ⑦ CLASS PP-1* CONCRETE |
| ③ 36 (900) DIAMETER METAL PLATE | ⑧ PROPOSED HMA SURFACE COURSE |
| ④ PROPOSED CRUSHED STONE AND HMA SURFACE MIX | ⑨ PROPOSED HMA BINDER COURSE |
| ⑤ EXISTING STRUCTURE | |

LOCATION OF STRUCTURES:

THE CONTRACTOR WILL BE REQUIRED TO KEEP A RECORD OF THE LOCATIONS OF THE BURIED STRUCTURES ACCORDING TO THE STATION AND DISTANCE LEFT OR RIGHT OF THE CENTERLINE OF PAVEMENT. UPON COMPLETION OF THE WORK, THE CONTRACTOR WILL DELIVER THE RECORD TO THE ENGINEER.

BASIS OF PAYMENT:

REMOVING FRAMES AND LIDS ON DRAINAGE AND UTILITY STRUCTURES IN THE PAVEMENT PRIOR TO MILLING, AND ADJUSTING TO FINAL GRADE PRIOR TO PLACING THE SURFACE COURSE, WILL BE PAID FOR AT THE CONTRACT UNIT PRICE EACH FOR "FRAMES AND LIDS TO BE ADJUSTED (SPECIAL)."

THIS WORK WILL NOT BE PAID FOR WHEN DRAINAGE AND UTILITY STRUCTURES ARE SPECIFIED FOR PAYMENT AS STRUCTURE RECONSTRUCTION.

NEW FRAMES AND LIDS, WHEN SPECIFIED, WILL BE PAID FOR SEPARATELY.

DETAILS FOR FRAMES AND LIDS ADJUSTMENT WITH MILLING

ALL DIMENSIONS ARE IN INCHES (MILLIMETERS) UNLESS OTHERWISE SHOWN


FILE NAME :	USER NAME : gorengautab	DESIGNED - R. SHAH	REVISED - R. WIEDEMAN 05-14-04
p:\1\084EBID\TEG\illinois.gov\PWIDOT\Documents\IDOT Offices\District 1\Projects\DI3916\084EBID\Design\Diststd.dgn		REVISED - R. BORO 01-01-07	
	PLOT SCALE = 100.0000 ' / in.	CHECKED -	REVISED - R. BORO 03-09-11
	PLOT DATE = 7/7/2017	DATE - 10-25-94	REVISED - R. BORO 12-06-11

STATE OF ILLINOIS
DEPARTMENT OF TRANSPORTATION

DETAILS FOR
FRAMES AND LIDS ADJUSTMENT WITH MILLING

SCALE: NONE SHEET NO. 1 OF 1 SHEETS STA. TO STA.

F.A.P. RTE.	SECTION	COUNTY	TOTAL SHEETS	SHEET NO.
324	(023&24)RS-2	MCHENRY	74	62
BD600-03 (BD-8)		CONTRACT NO. 62C84		
FED. ROAD DIST. NO. 1 ILLINOIS FED. AID PROJECT				

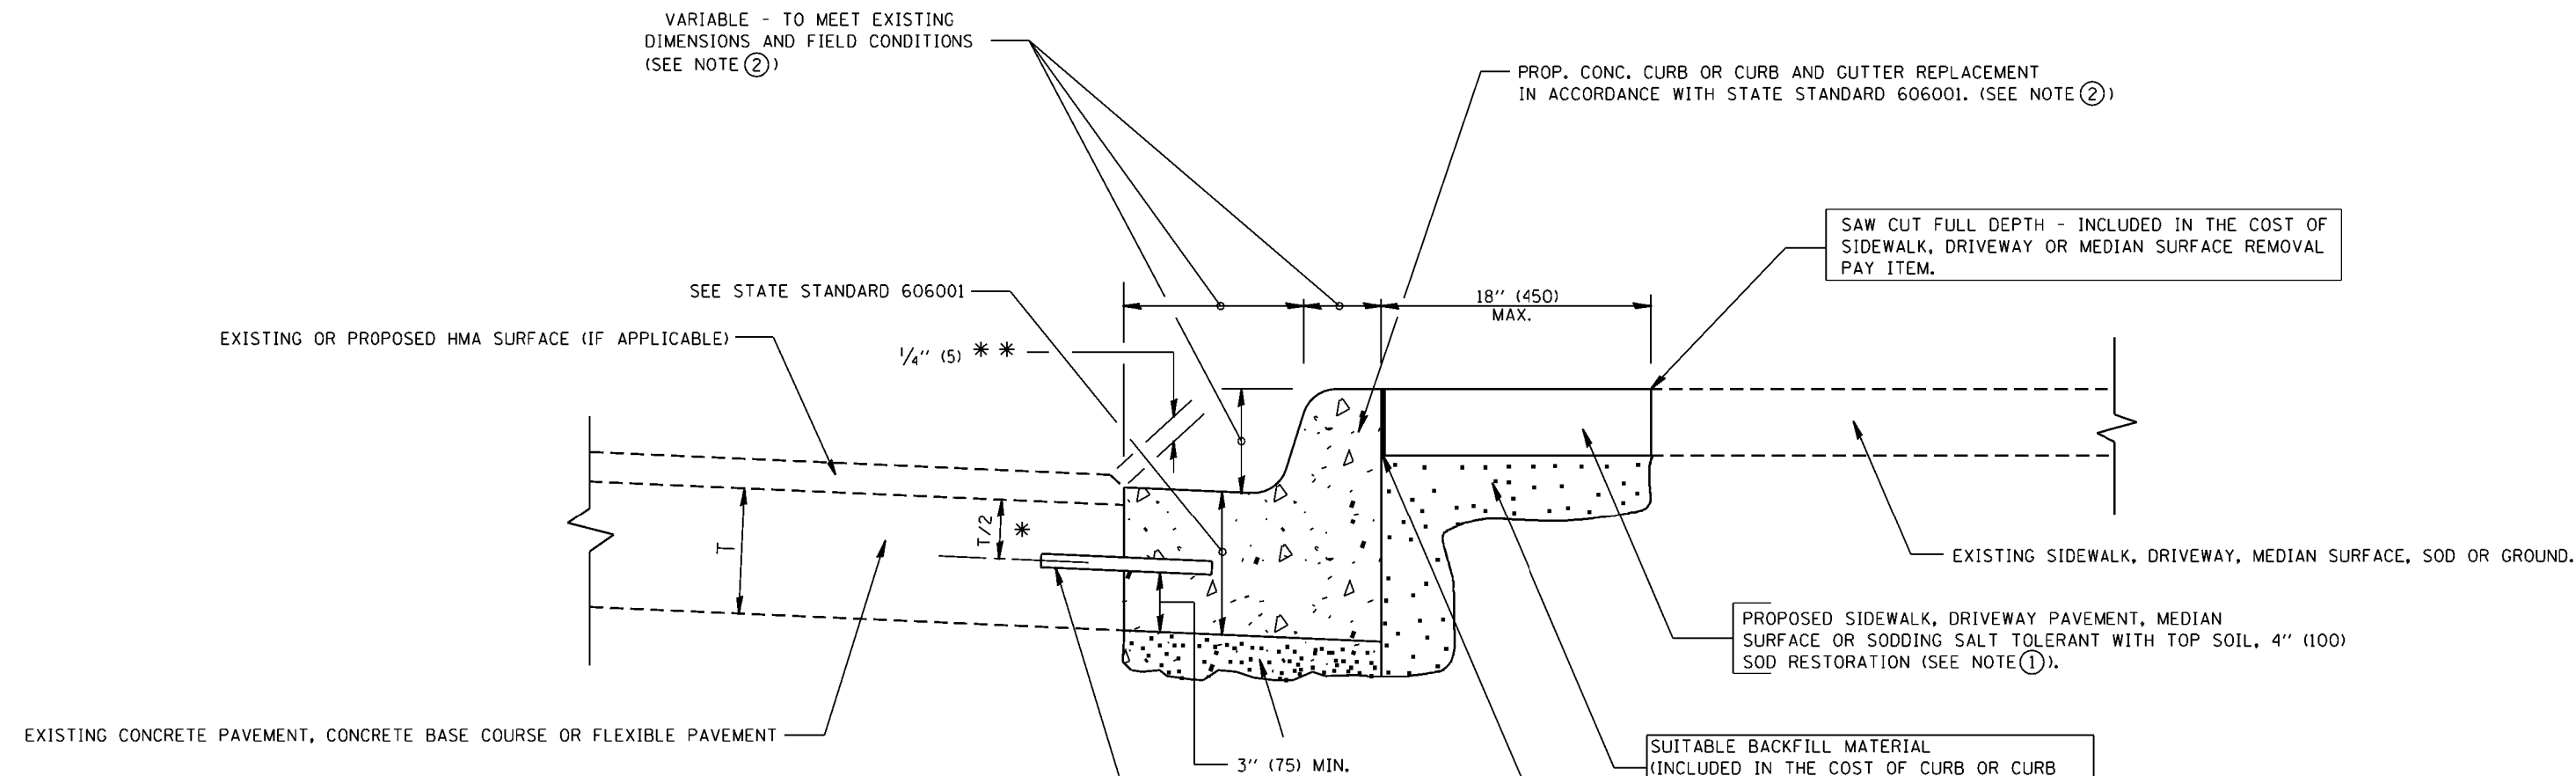

- * 3" (75) MINIMUM FROM TOP AND BOTTOM OF THE CONCRETE PAVEMENT OR BASE COURSE.
- * * IF THE FINAL SURFACE OF THE PAVEMENT IS CONCRETE, THE GUTTER IS TO BE FLUSH WITH THE PAVEMENT.
- NOTE: ① SIDEWALK, DRIVEWAY PAVEMENT OR MEDIAN SURFACE SHALL BE SIMILAR TO THE MATERIAL BEING REMOVED AND WILL BE PAID FOR SEPARATELY.
- SODDING, SALT TOLERANT AND TOP SOIL, FURNISH AND PLACE 4" WILL BE PAID FOR SEPARATELY,
- ② FERTILIZER FOR THE PLACEMENT OF THE SOD IS NOT REQUIRED
- ③ CURB OR CURB AND GUTTER REPLACEMENT SHALL MATCH THE SHAPE OF THE EXISTING CURB OR CURB AND GUTTER UNLESS OTHERWISE SPECIFIED.
- ④ FOR CURB OR CURB AND GUTTER REMOVAL AND REPLACEMENT ADJACENT TO FLEXIBLE PAVEMENT DELETE EPOXY COATED TIE BARS.
- ⑤ LONGITUDINAL BARS, IF ENCOUNTERED IN THE EXISTING CURB OR CURB AND GUTTER, ARE NOT TO BE REPLACED. CUTTING AND REMOVING LONGITUDINAL BARS SHALL BE INCLUDED IN THE COST OF CURB OR CURB AND GUTTER REMOVAL AND REPLACEMENT.
- ⑥ THE COST OF HMA SURFACE REMOVAL IN THE EXISTING GUTTER FLAG SHALL BE INCLUDED IN THE COST OF THE CURB AND GUTTER REMOVAL AND REPLACEMENT.
- ⑦ THE REMOVAL AND REPLACEMENT OF THE EXISTING CURB OR CURB AND GUTTER SHALL BE DONE IN ACCORDANCE WITH THE APPLICABLE PORTIONS OF SECTION 440 AND 606 OF THE STANDARD SPECIFICATIONS.
- ⑧ THE LOCATIONS OF REMOVAL AND REPLACEMENT OF EXISTING CURB OR CURB AND GUTTER SHALL BE DETERMINED BY THE RESIDENT ENGINEER AT THE TIME OF CONSTRUCTION.

BASIS OF PAYMENT:
THIS WORK WILL BE PAID FOR AT THE CONTRACT UNIT PRICE PER FOOT (METER) FOR "CURB REMOVAL AND REPLACEMENT" OR "COMBINATION CONCRETE CURB AND GUTTER REMOVAL AND REPLACEMENT".

CURB OR CURB AND GUTTER REMOVAL AND REPLACEMENT

ALL DIMENSIONS ARE IN INCHES (MILLIMETERS) UNLESS OTHERWISE SHOWN.



FILE NAME =	USER NAME = gorenautab	DESIGNED - A. HOUSEH	REVISED - R. SHAH 10-03-96	STATE OF ILLINOIS DEPARTMENT OF TRANSPORTATION	CURB OR CURB AND GUTTER REMOVAL AND REPLACEMENT			F.A.P. RTE.	SECTION	COUNTY	TOTAL SHEETS	SHEET NO.
p:\1\084EBID\INTEG\illinois.gov\PI\DOT\Documents\IDOT Offices\District 1\Projects\0139156\084EBID\Design\Diststd.dgn			REVISED - A. ABBAS 03-21-97					324	(23&24)RS-2	MCHENRY	74	64
	PLOT SCALE = 100.0000' / in.	CHECKED -	REVISED - M. GOMEZ 01-22-01					BD600-06 (BD-24)		CONTRACT NO. 62C84		
	PLOT DATE = 7/7/2017	DATE - 03-11-94	REVISED - R. BORO 12-15-09					FED. ROAD DIST. NO. 1 ILLINOIS FED. AID PROJECT				
				SCALE: NONE			SHEET NO. 1 OF 1 SHEETS	STA. TO STA.				

OPTION 1

OPTION 2

TYPICAL TEMPORARY RAMP

TYPICAL BUTT JOINT AND HMA TAPER
FOR MILLING AND RESURFACING

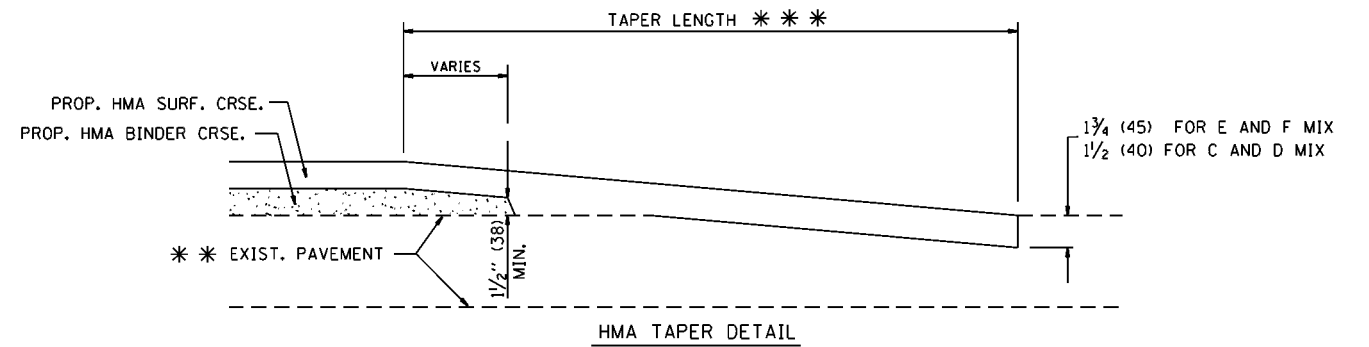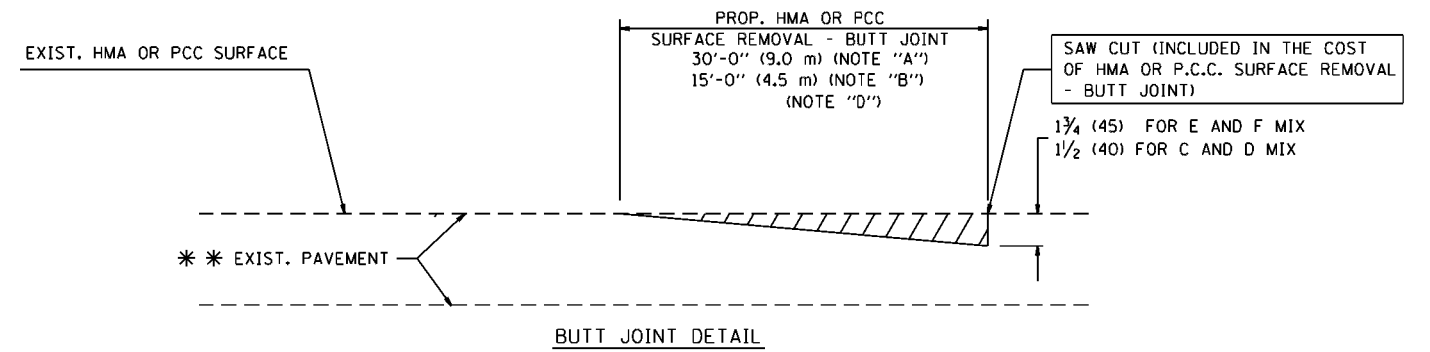

TYPICAL BUTT JOINT AND HMA TAPER
FOR RESURFACING ONLY

* * PC CONCRETE, HMA OR HMA RESURFACED PAVEMENT.

NOTES

A: MAINLINE ROADWAYS AND MAJOR SIDE ROADS.

B: MINOR SIDE ROADS.

C: THE TEMP. RAMP SHALL BE CONSTRUCTED IMMEDIATELY UPON REMOVAL OF THE EXISTING HMA SURFACE.

D: THE BUTT JOINT SHALL BE CONSTRUCTED IMMEDIATELY PRIOR TO PLACING THE PROPOSED HMA COURSES.

E: TAPER THE TEMP. RAMP AT A RATE OF 3'-0" (900 mm) PER 1 INCH (25 mm) OF MILLING THICKNESS.

F: INSTALLATION AND REMOVAL OF THE 4'-6" (1.35 m) TEMP. RAMP IS INCLUDED IN COST OF HMA SURFACE REMOVAL - BUTT JOINT

G: SEE ARTICLE 406.08 AND 406.14 OF THE STANDARD SPECIFICATIONS FOR "HMA AND/OR PCC SURFACE REMOVAL, BUTT JOINT".

* SEE TYPICAL SECTIONS FOR MILLING THICKNESS.


* * * 20'-0" (6.1 m) PER 1 (25) RESURFACING (NOTE "A")
10'-0" (3.0 m) PER 1 (25) RESURFACING (NOTE "B")

BASIS OF PAYMENT:

THE BUTT JOINT WILL BE PAID FOR AT THE CONTRACT UNIT PRICE
PER SQUARE YARD (SQUARE METER)
FOR "HOT-MIX ASPHALT SURFACE REMOVAL - BUTT JOINT" OR
FOR "PORTLAND CEMENT CONCRETE SURFACE REMOVAL- BUTT JOINT".

ALL DIMENSIONS ARE IN INCHES (MILLIMETERS) UNLESS OTHERWISE SHOWN.

FILE NAME =	USER NAME = gorengautab	DESIGNED - M. DE YONG	REVISED - R. SHAH 10-25-94	STATE OF ILLINOIS DEPARTMENT OF TRANSPORTATION	BUTT JOINT AND HMA TAPER DETAILS				F.A.P. RTE.	SECTION	COUNTY	TOTAL SHEETS	SHEET NO.
per\\IL064864\INTEG\Illinois.gov\PI\DOT\Documents\DOT Offices\District 1\Projects\Dist 1\16000\Note\Design\Diststd.dgn			REVISED - A. ABBS 03-21-97						324	(23&24)RS-2	MCHENRY	74	65
PLOT SCALE = 100.0000 ' / in.	CHECKED -	REVISED - M. GOMEZ 04-06-01	REVISED - R. BORO 01-01-90		BD400-05 BD32 CONTRACT NO. 62C84				FED. ROAD DIST. NO. 1 (ILLINOIS) FED. AID PROJECT				
PLOT DATE = 7/7/2017	DATE = 06-13-90				SCALE: NONE	SHEET NO. 1 OF 1 SHEETS	STA. TO STA.						

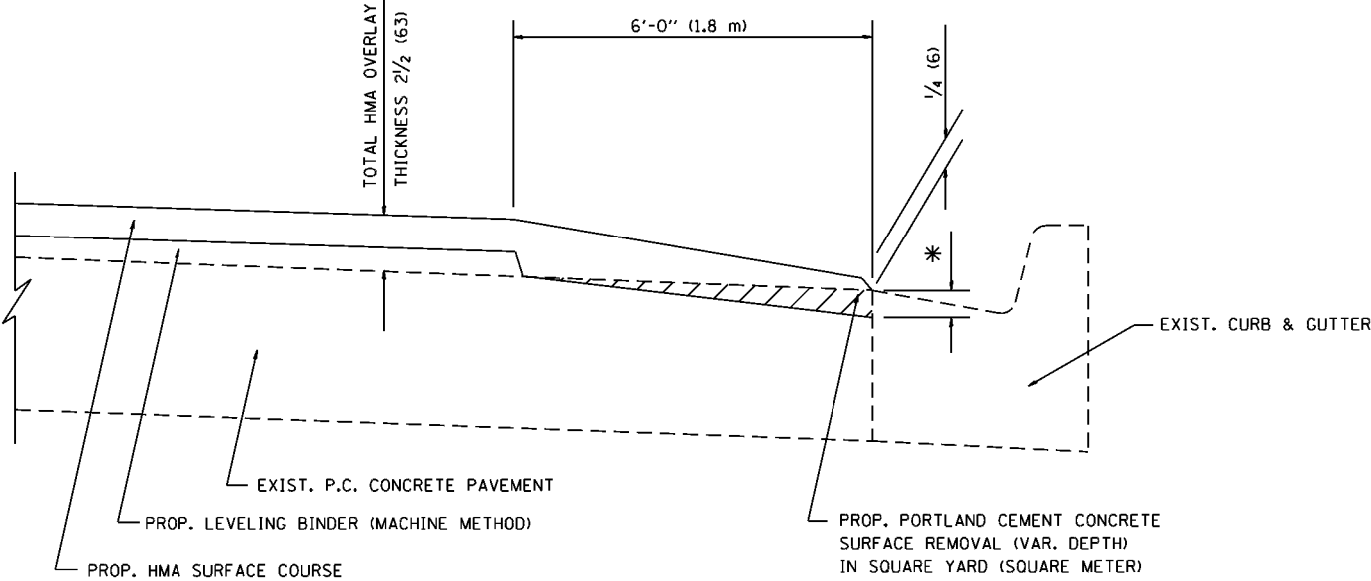

HMA TAPER AT
EDGE OF P.C.C PAVEMENT

HMA SURFACE		LEVELING BINDER		* MILLING AT GUTTER FLAG
MIX	THICKNESS	THICKNESS		
C OR D	1 1/2 (38)	1 (25)		1/4 (33)
E	1 3/4 (44)	3/4 (19)		1/2 (38)

ALL DIMENSIONS ARE IN INCHES (MILLIMETERS) UNLESS OTHERWISE SHOWN.


FILE NAME :	USER NAME : gorengautab	DESIGNED - R. SHAH	REVISED - A. ABBAS 05-05-9
p:\1\084EBID\INTEG\illinois.gov\PWIDOT\Documents\IDOT Offices\District 1\Projects\DI3916\084EBID\Design\DIS\std.dgn			REVISED - E. GOMEZ 12-21-00
Default	PLOT SCALE = 100.0000' / in.	CHECKED - A. ABBAS	REVISED - R. BORO 01-01-07
	PLOT DATE = 7/7/2017	DATE - 09-10-94	REVISED - JP CHANG 07-08-16

STATE OF ILLINOIS
DEPARTMENT OF TRANSPORTATION

HMA TAPER AT
EDGE OF P.C.C PAVEMENT

SCALE: NONE SHEET 1 OF 1 SHEETS STA. TO STA.

F.A. P. RTE.	SECTION	COUNTY	TOTAL SHEETS	SHEET NO.
324	(23&24)RS-2	MCHENRY	74	66
BD400-06 (BD33)		CONTRACT NO. 62C84		
		ILLINOIS FED. AID PROJECT		

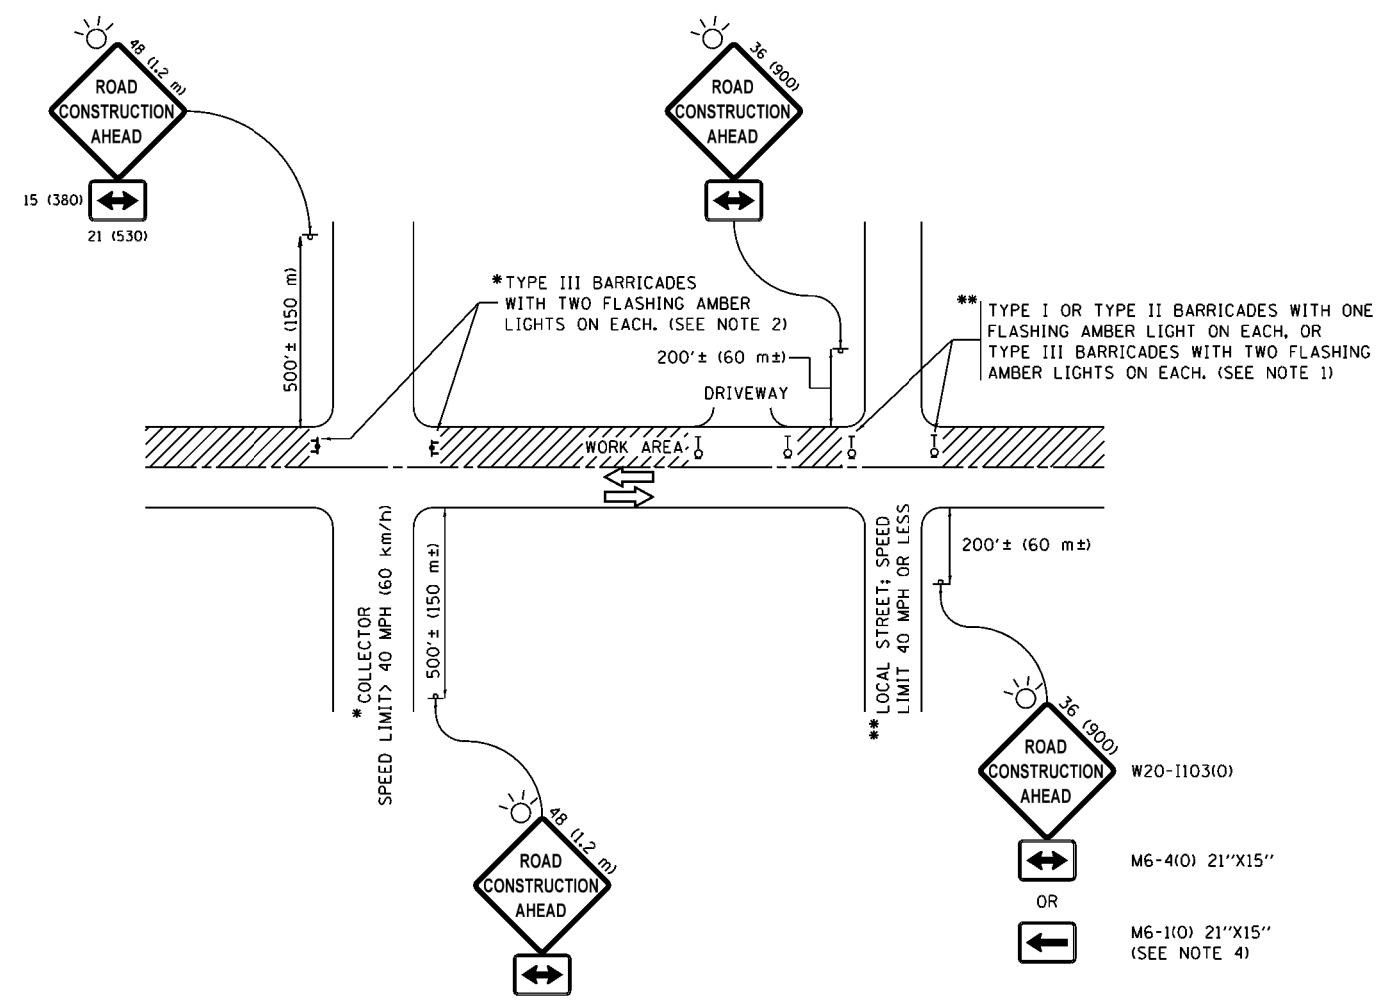

NOTES:


- SIDE ROAD WITH A SPEED LIMIT OF 40 MPH (60 km/h) OR LESS AS SHOWN ON THE DRAWING AND AS DIRECTED BY THE ENGINEER:
 - ONE "ROAD CONSTRUCTION AHEAD" SIGN 36 x 36 (900x900) WITH A FLASHER MOUNTED ON IT APPROXIMATELY 200' (60 m) IN ADVANCE OF THE MAIN ROUTE.
 - THE CLOSED PORTION OF THE MAIN ROUTE SHALL BE PROTECTED BY BLOCKING WITH TYPE I, TYPE II OR TYPE III BARRICADES, 1/3 OF THE CROSS SECTION OF THE CLOSED PORTION.
- SIDE ROAD WITH A SPEED LIMIT GREATER THAN 40 MPH (60 km/h) AS SHOWN ON THE DRAWING AND AS DIRECTED BY THE ENGINEER:
 - ONE "ROAD CONSTRUCTION AHEAD" SIGN 48 x 48 (1.2 m x 1.2 m) WITH A FLASHER MOUNTED ON IT APPROXIMATELY 500' (150 m) IN ADVANCE OF THE MAIN ROUTE.
 - THE CLOSED PORTION OF THE MAIN ROUTE SHALL BE PROTECTED BY BLOCKING WITH TYPE III BARRICADES, 1/2 OF THE CROSS SECTION OF THE CLOSED PORTION.
- CONES MAY BE SUBSTITUTED FOR BARRICADES OR DRUMS AT HALF THE SPACING DURING DAY OPERATIONS. CONES SHALL BE A MINIMUM OF 28 (710) IN HEIGHT.
- WHEN THE SIDE ROAD LIES BETWEEN THE BEGINNING OF THE MAINLINE SIGNING AND THE WORK ZONE, A SINGLE HEADED ARROW (M6-1) SHALL BE USED IN LIEU OF THE DOUBLE HEADED ARROW (M6-4).
- WHEN WORK IS BEING PERFORMED ON A SIDE ROAD OR DRIVEWAY, FOLLOW THE APPLICABLE STANDARD(S). THE DIRECTIONAL ARROW (M6-1 OR M6-4) SHALL BE COVERED OR REMOVED WHEN NO LONGER CONSISTENT WITH THE TRAFFIC CONTROL SET-UP.
- ADVANCE WARNING SIGNS ARE TO BE OMITTED ON DRIVEWAYS UNLESS OTHERWISE SPECIFIED IN THE PLANS OR BY THE ENGINEER.
- THE TRAFFIC CONTROL AND PROTECTION FOR SIDE ROADS, INTERSECTIONS, AND DRIVEWAYS SHALL BE INCLUDED IN THE COST OF SPECIFIED TRAFFIC CONTROL STANDARDS OR ITEMS.

All dimensions are in inches (millimeters) unless otherwise shown.

FILE NAME =	USER NAME = gorengautab	DESIGNED - L.H.A.	REVISED - A. HOUSEH 10-15-96	STATE OF ILLINOIS DEPARTMENT OF TRANSPORTATION	TRAFFIC CONTROL AND PROTECTION FOR SIDE ROADS, INTERSECTIONS, AND DRIVEWAYS					F.A.P. RTE.	SECTION	COUNTY	TOTAL SHEETS	SHEET NO.
pwi\IL084EBID\INTEG\Illinois.gov\FWIDOT\Documents\IDOT Offices\District 1\Projects\DI3916\084EBID\Note\Design\Diststd.dgn			REVISED -T. RAMMACHER 01-06-00		324	(23&24)RS-2	MCHENRY	74	67					
Default	PLOT SCALE = 100.0000 ' / in.	CHECKED -	REVISED - A. SCHUETZE 07-01-13		TC-10					CONTRACT NO. 62C84				
	PLOT DATE = 7/7/2017	DATE - 06-89	REVISED - A. SCHUETZE 09-15-16		ILLINOIS FED. AID PROJECT									
					SCALE: NONE	SHEET 1	OF 1	SHEETS	STA.	TO STA.				



TWO-LANE/TWO-WAY

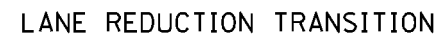

GENERAL NOTES

1. MARKERS USED WITH DASHED LINES SHALL BE CENTERED IN THE GAP BETWEEN SEGMENTS.
2. MARKERS USED ADJACENT TO SOLID LINES SHALL BE OFFSET 2 TO 3 (50 TO 75) TOWARD TRAFFIC AS SHOWN.
3. MARKERS THROUGH TANGENTS LESS THAN 500' (150 m) IN LENGTH BETWEEN CURVES SHALL BE INSTALLED AT THE LESSER OF THE TWO CURVE SPACINGS.

SYMBOLS


- YELLOW STRIPE
- == WHITE STRIPE
- ◀ ONE-WAY AMBER MARKER
- ◄ ONE-WAY CRYSTAL MARKER (W/O)
- ◆ TWO-WAY AMBER MARKER

LANE MARKER NOTES

- B. REDUCE TO 40' (12 m) O.C. ON CURVES WHERE ADVISORY SPEEDS ARE 10 M.P.H (20 km/h) LOWER THAN POSTED SPEEDS.


DESIGN NOTES

1. DOUBLE LANE LINE MARKERS SHALL BE USED UNLESS SPECIFIED OTHERWISE.
2. EXCEPT AS SHOWN ON THE LANE REDUCTION TRANSITION AND FREEWAY EXIT RAMP DETAIL, MARKERS ARE NOT TO BE SPECIFIED ON RIGHT EDGE LINES.
3. THE EXACT MARKER LIMITS, SPACING, AND COLOR SHALL BE INCLUDED IN THE PLANS WHEN STANDARD SPECIFICATIONS ARE NOT BEING USED.
4. MARKERS SHOULD NOT BE USED ALONGSIDE CURBS EXCEPT FOR EXTREMELY SHORT SECTIONS OF CURBS WHERE NOT MORE THAN TWO MARKERS WOULD BE INVOLVED.

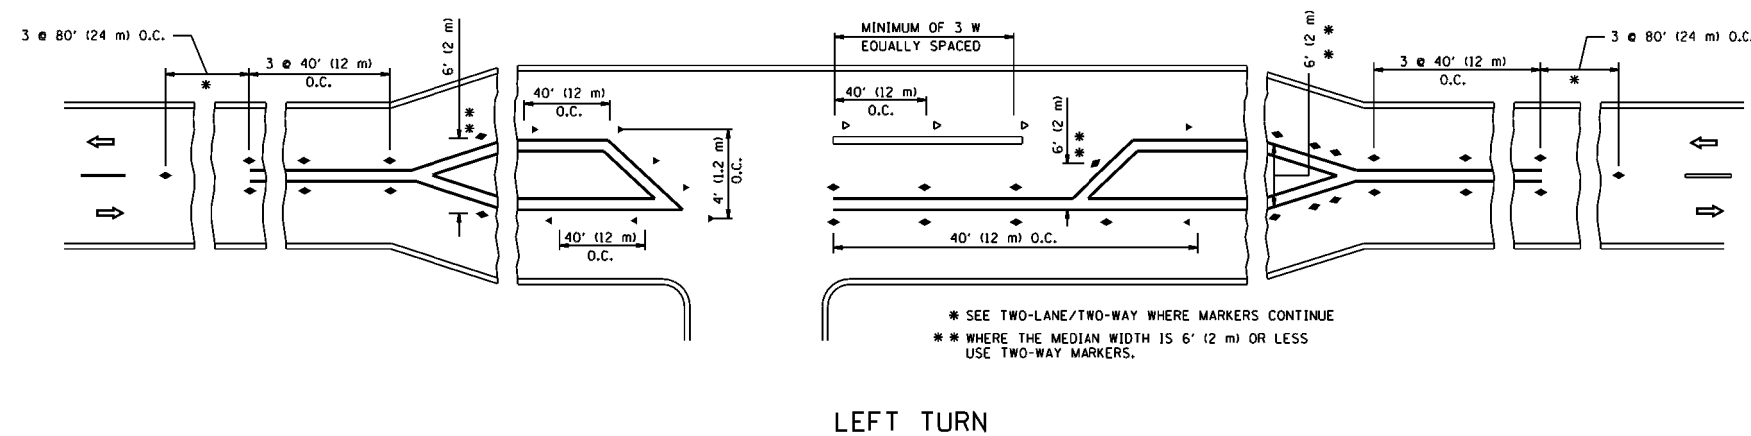


All dimensions are in inches (millimeters)
unless otherwise shown.


FILE NAME = pwt\IL084EBID\INTEG\Illinois.gov\PIWIDOT\Documents\DOT Offices\District 1\Projects\Dist 1\BSC\BSC\Design\Diststd.dgn	USER NAME = gorenautab	DESIGNED -	REVISED - T. RAMMACHER 09-19-94	STATE OF ILLINOIS DEPARTMENT OF TRANSPORTATION	TYPICAL APPLICATIONS RAISED REFLECTIVE PAVEMENT MARKERS (SNOW-PLOW RESISTANT)			F.A.P. RTE.	SECTION	COUNTY	TOTAL SHEETS	SHEET NO.
			REVISED - T. RAMMACHER 03-12-99					324	(23&24)RS-2	MCHENRY	74	68
	PLOT SCALE = 100.0000 ' / in.	CHECKED -	REVISED - T. RAMMACHER 01-06-00		TC-11			CONTRACT NO. 62CB4				
	PLOT DATE = 7/7/2017	DATE -	REVISED - C. JUCIUS 09-09-09		SCALE: NONE	SHEET NO. 1 OF 1 SHEETS	STA. TO STA.	FED. ROAD DIST. NO. 1 ILLINOIS FED. AID PROJECT				

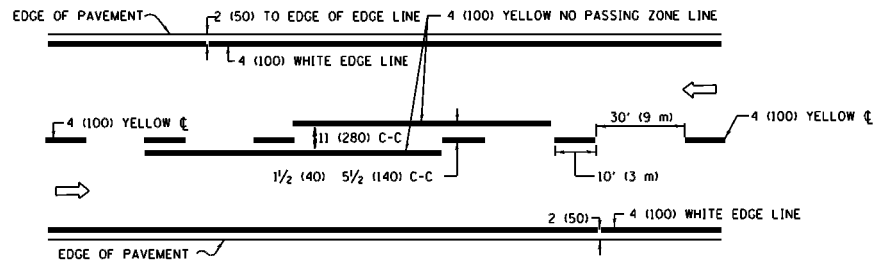

2-LANE ROADWAY

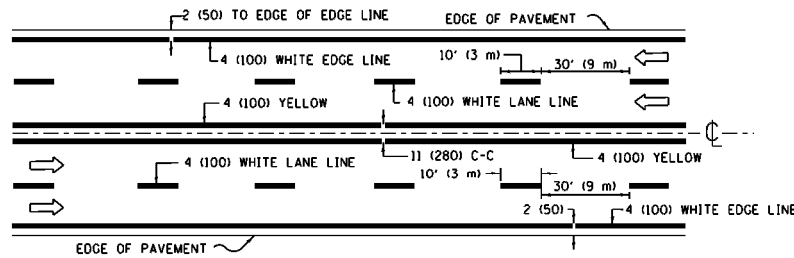


MULTI-LANE UNDIVIDED

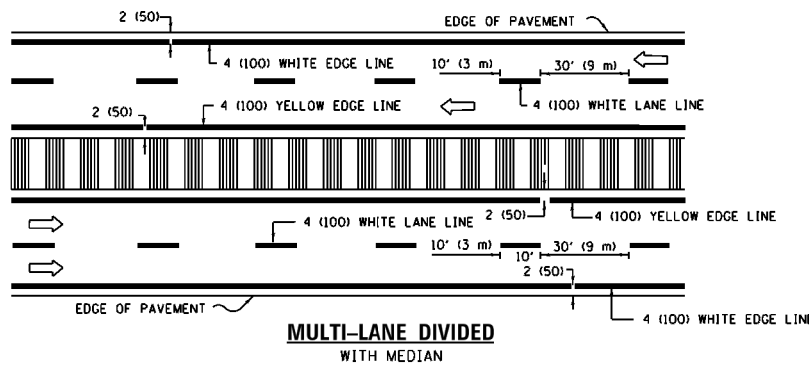

MULTI-LANE DIVIDED WITH MEDIAN

TYPICAL LANE AND EDGE LINE MARKING

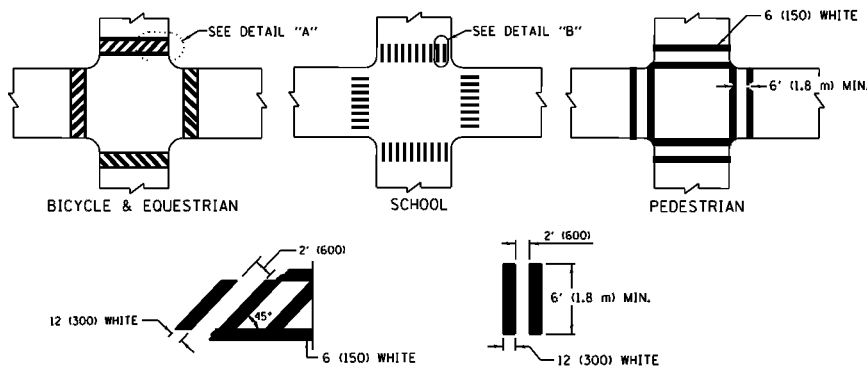


DETAIL "A"


DETAIL "B"

TYPICAL CROSSWALK MARKING

* MARKINGS SHALL BE INSTALLED PARALLEL TO THE CENTERLINE OF THE ROAD WHICH IT CROSSES

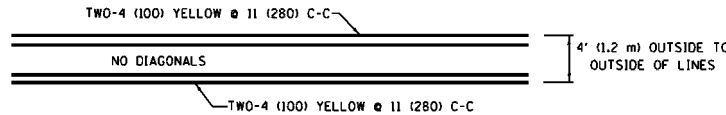


4' (1.2 m) WIDE MEDIANS ONLY

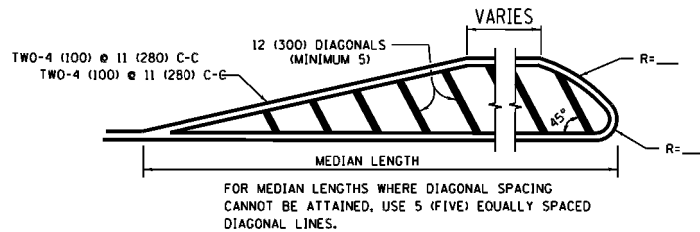


DIAGONAL LINE SPACING: 50' (15 m) C-C (LESS THAN 30MPH (50 km/h))
75' (25 m) C-C 30MPH (50 km/h) TO 45MPH (70 km/h)
150' (45 m) C-C (MORE THAN 45MPH (70 km/h))

MEDIANS OVER 4' (1.2 m) WIDE

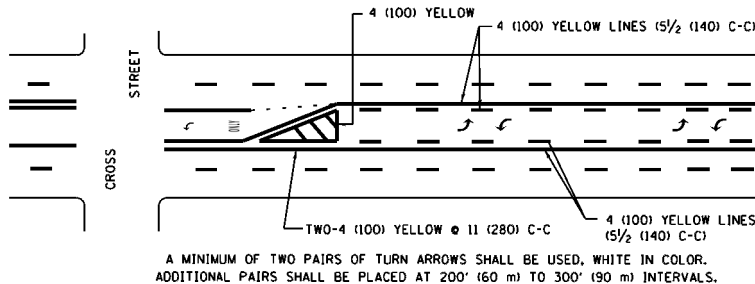

MEDIAN WITH TWO-WAY LEFT TURN LANE

TYPICAL PAINTED MEDIAN MARKING


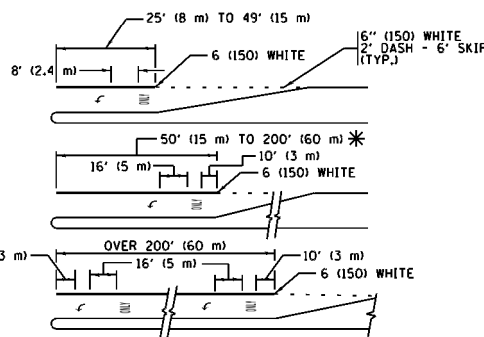


FULL SIZE LETTERS 8' (2.4 m) AND ARROWS SHALL BE USED.
AREA = 15.6 SQ. FT. (1.5 m²) AREA = 20.8 SQ. FT. (1.9 m²)


* TURN LANES IN EXCESS OF 400' (120 m) IN LENGTH MAY HAVE AN ADDITIONAL SET OF ARROW - "ONLY" INSTALLED MIDWAY BETWEEN THE OTHER TWO SETS OF ARROW - "ONLY".

TYPICAL LEFT (OR RIGHT) TURN LANE


TYPICAL TURN LANE MARKING

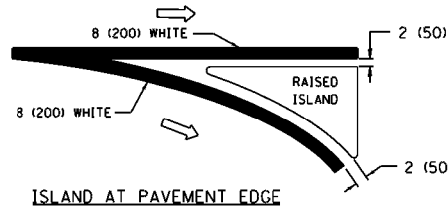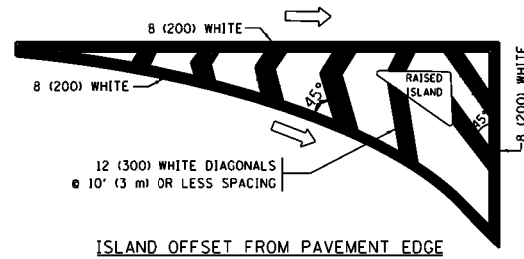

TYPICAL ISLAND MARKING

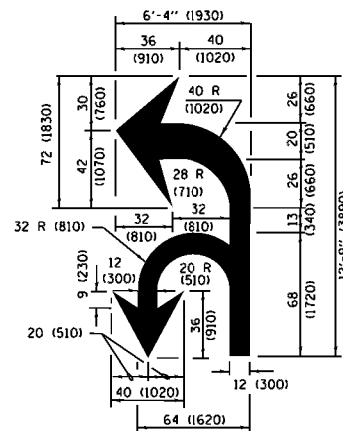

COMBINATION LEFT AND U-TURN

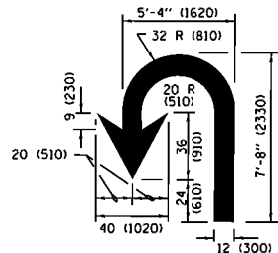

U-TURN


LANE REDUCTION TRANSITION

* LANE REDUCTION ARROWS REQUIRED AT SPEEDS OF 45 MPH OR GREATER OR WHEN SPECIFIED IN PLANS.

TYPE OF MARKING	WIDTH OF LINE	PATTERN	COLOR	SPACING /REMARKS
CENTERLINE ON 2 LANE PAVEMENT	4 (100)	SKIP-DASH	YELLOW	10' (3 m) LINE WITH 30' (9 m) SPACE
CENTERLINE ON MULTI-LANE UNDIVIDED PAVEMENT	2 @ 4 (100)	SOLID	YELLOW	11 (280) C-C
NO PASSING ZONE LINES: FOR ONE DIRECTION FOR BOTH DIRECTIONS	4 (100) 2 @ 4 (100)	SOLID SOLID	YELLOW YELLOW	5/2 (140) C-C FROM SKIP-DASH CENTERLINE 11 (280) C-C OMIT SKIP-DASH CENTERLINE BETWEEN
LANE LINES	4 (100) 5 (125) ON FREEWAYS	SKIP-DASH SKIP-DASH	WHITE WHITE	10' (3 m) LINE WITH 30' (9 m) SPACE
DOTTED LINES (EXTENSIONS OF CENTER, LANE OR TURN LANE MARKINGS)	SAME AS LINE BEING EXTENDED	SKIP-DASH	SAME AS LINE BEING EXTENDED	2' (600) LINE WITH 6' (1.8 m) SPACE
EDGE LINES	4 (100)	SOLID	YELLOW-LEFT WHITE-RIGHT	OUTLINE MEDIANS IN YELLOW
TURN LANE MARKINGS	6 (150) LINE; FULL SIZE LETTERS & SYMBOLS (8' (2.4m))	SOLID	WHITE	SEE TYPICAL TURN LANE MARKING DETAIL
TWO WAY LEFT TURN MARKING	2 @ 4 (100) EACH DIRECTION 8' (2.4m) LEFT ARROW	SKIP-DASH AND SOLID IN PAIRS	YELLOW WHITE	10' (3 m) LINE WITH 30' (9 m) SPACE FOR SKIP-DASH; 5/2 (140) C-C BETWEEN SOLID LINE AND SKIP-DASH LINE SEE TYPICAL TWO-WAY LEFT TURN MARKING DETAIL
CROSSWALK LINES (PEDESTRIAN) A. DIAGONALS (BIKE & EQUESTRIAN) B. LONGITUDINAL BARS (SCHOOL)	2 @ 6 (150) 12 (300) @ 45° 12 (300) @ 90°	SOLID SOLID SOLID	WHITE WHITE WHITE	NOT LESS THAN 6' (1.8 m) APART 2' (600) APART SEE TYPICAL CROSSWALK MARKING DETAILS.
STOP LINES	24 (600)	SOLID	WHITE	PLACE 4' (1.2 m) IN ADVANCE OF AND PARALLEL TO CROSSWALK, IF PRESENT. OTHERWISE, PLACE AT DESIRED STOPPING POINT, PARALLEL TO CROSSROAD CENTERLINE, WHERE POSSIBLE
PAINTED MEDIANS	2 @ 4 (100) WITH 12 (300) DIAGONALS @ 45° NO DIAGONALS USED FOR 4' (1.2 m) WIDE MEDIANS	SOLID	YELLOW: TWO WAY TRAFFIC WHITE: ONE WAY TRAFFIC	11 (280) C-C FOR THE DOUBLE LINE SEE TYPICAL PAINTED MEDIAN MARKING.
GORE MARKING AND CHANNELIZING LINES	8 (200) WITH 12 (300) DIAGONALS @ 45°	SOLID	WHITE	DIAGONALS: 15' (4.5 m) C-C (LESS THAN 30MPH (50 km/h)) 20' (6 m) C-C 30MPH (50 km/h) TO 45MPH (70 km/h) 30' (9 m) C-C (OVER 45MPH (70 km/h))
RAILROAD CROSSING	24 (600) TRANSVERSE LINES; "RR" 15 6' (1.8 m) LETTERS; 16 (400) LINE FOR "X"	SOLID	WHITE	SEE STATE STANDARD 780001 AREA OF: "R"=3.6 SQ. FT. (0.33 m ²) EACH "X"=54.0 SQ. FT. (5.0 m ²)
SHOULDER DIAGONALS (REQUIRED FOR SHOULDERS ≥ 8')	12 (300) @ 45°	SOLID	WHITE - RIGHT YELLOW - LEFT	50' (15 m) C-C (LESS THAN 30MPH (50 km/h)) 75' (25 m) C-C (30 MPH (50 km/h) TO 45MPH (70 km/h)) 150' (45 m) C-C (OVER 45MPH (70 km/h))
U TURN ARROW	SEE DETAIL	SOLID	WHITE	16.3 SF
2 ARROW COMBINATION LEFT AND U TURN	SEE DETAIL	SOLID	WHITE	30.4 SF


FOR FURTHER DETAILS ON PAVEMENT MARKING REFER TO STANDARD SPECIFICATIONS FOR ROAD AND BRIDGE CONSTRUCTION AND STATE STANDARD 780001.

All dimensions are in inches (millimeters) unless otherwise shown.

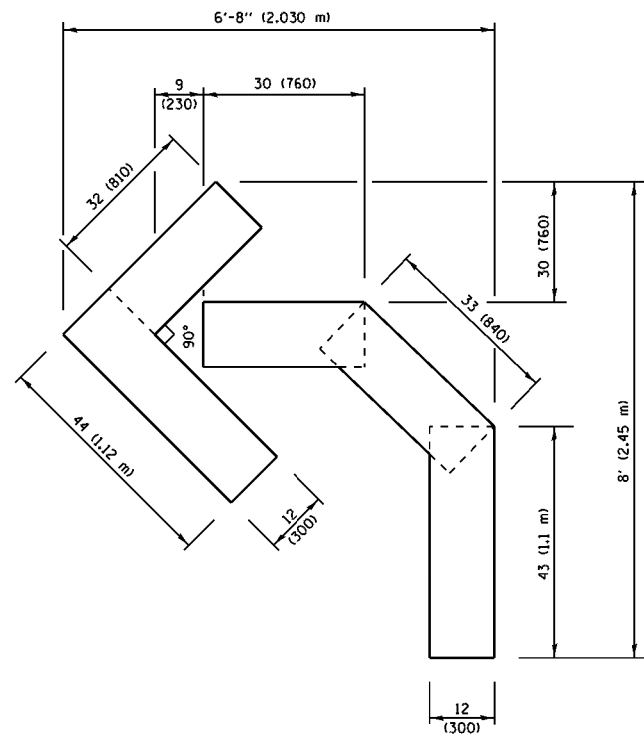


QUANTITY

4 (100) LINE = 45.5 ft. (13.9 m)
15.2 sq. ft. (1.41 sq. m)

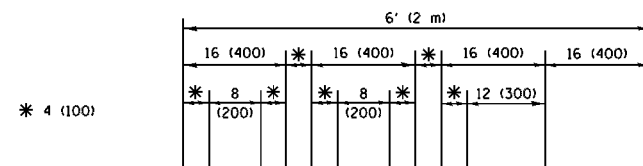

QUANTITY

4 (100) LINE = 64.1 ft. (19.5 m)
21.4 sq. ft. (1.99 sq. m)

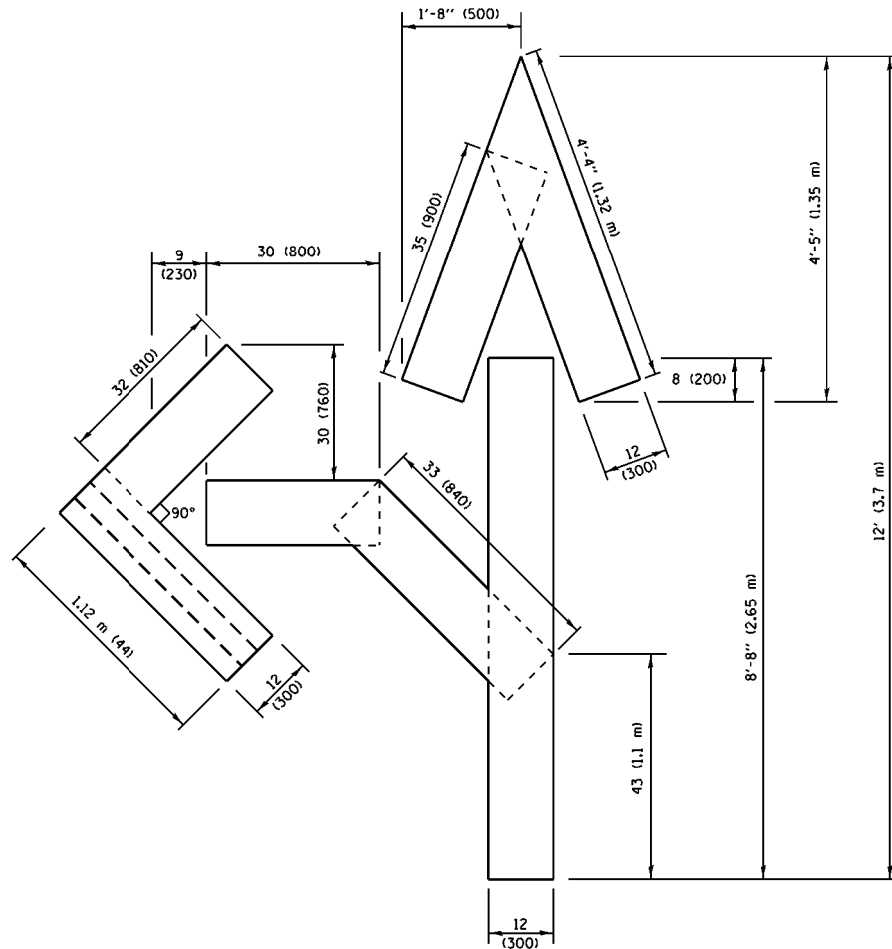


QUANTITY

4 (100) LINE = 82.5 ft. (25.1 m)
27.5 sq. ft. (2.53 sq. m)

NOTE:

ALL QUANTITIES OF PLACEMENT ARE REPRESENTED IN LINEAR FEET OF 4" LINES TO MATCH THE 4" TEMPORARY TAPE PAY ITEM AND REPRESENTS THE TOTAL QUANTITY OF 4" TAPE REQUIRED.

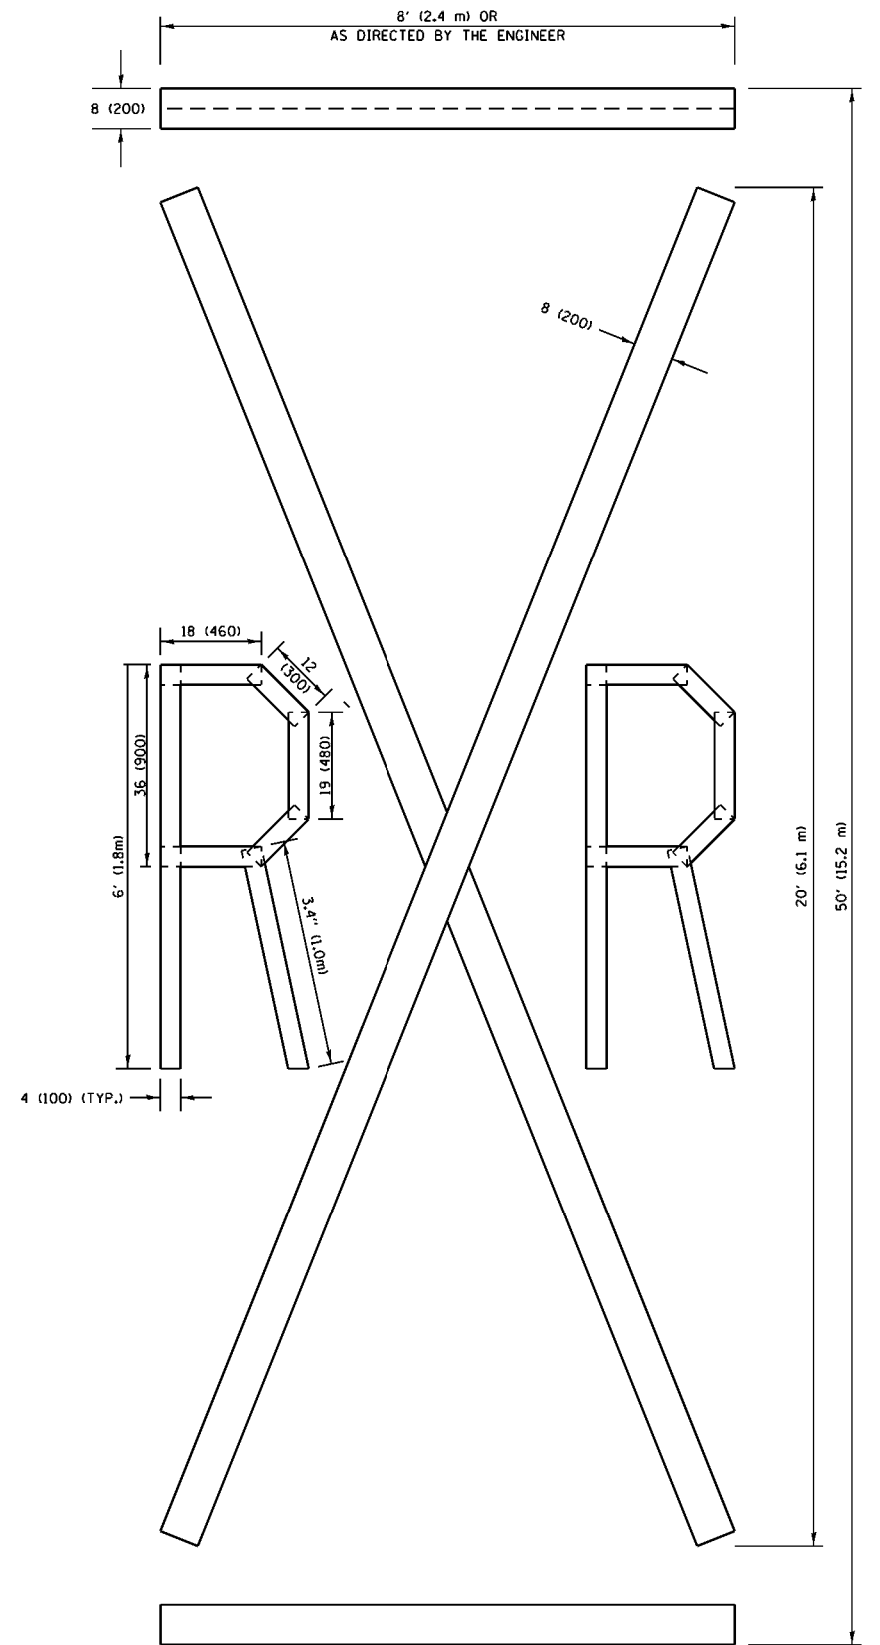


QUANTITY

4 (100) LINE = 225.9 ft. (68.9 m)
75.3 sq. ft. (6.99 sq. m)

All dimensions are in inches (millimeters) unless otherwise shown.

FILE NAME =	USER NAME = gorengautab	DESIGNED -	REVISED - T. RAMMACHER 03-02-98	STATE OF ILLINOIS DEPARTMENT OF TRANSPORTATION	SHORT TERM PAVEMENT MARKING LETTERS AND SYMBOLS			F.A.P. RTE.	SECTION	COUNTY	TOTAL SHEETS	SHEET NO.
p:\11\084EBID\INTEG\Illinois.gov\PW\DOT\Documents\DOT Offices\District 1\Projects\0139\0139\DOT\Design\Diststd.dgn			REVISED - E. GOMEZ 08-28-00					324	(23&24)RS-2	MCHENRY	74	70
	PLOT SCALE = 100.0010' / 1 in.	CHECKED -	REVISED - E. GOMEZ 08-28-00					TC-16		CONTRACT NO. 62C84		
	PLOT DATE = 7/7/2017	DATE - 09-18-94	REVISED - A. SCHUETZE 09-15-16		SCALE: NONE	SHEET NO. 1 OF 1 SHEETS	STA. TO STA.	FED. ROAD DIST. NO. 1 ILLINOIS FED. AID PROJECT				

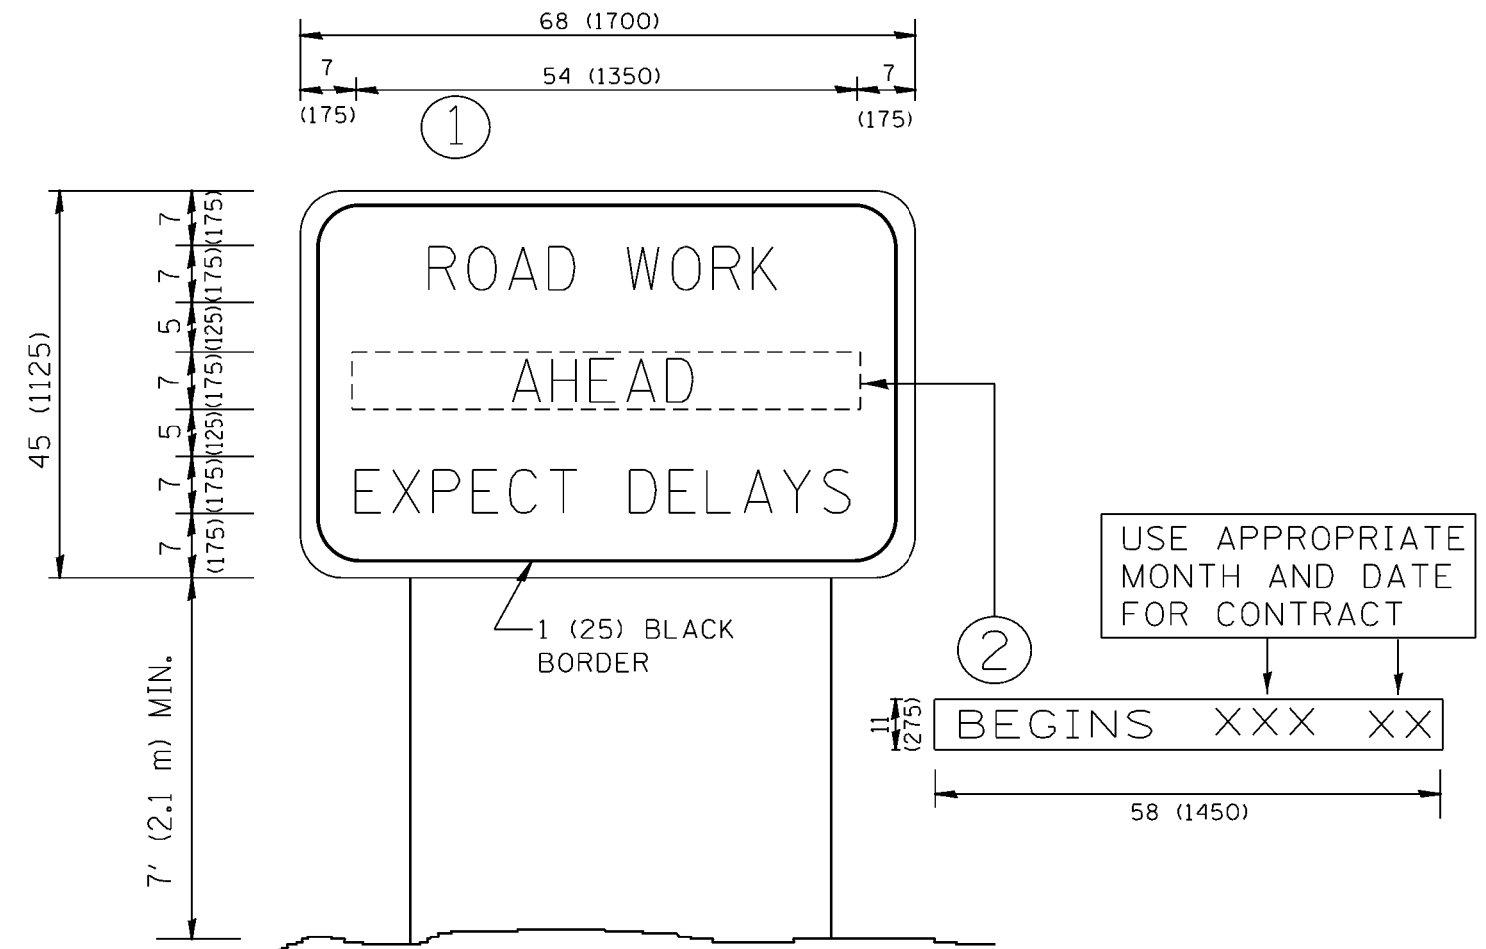


NOTES:

1. USE BLACK LETTERING ON ORANGE BACKGROUND.
2. ERECT SIGNS IN ADVANCE OF THE LOCATION FOR THE "ROAD CONSTRUCTION AHEAD" SIGN AT LOCATIONS AS DIRECTED BY THE ENGINEER.
3. ERECT SIGN ① WITH INSTALLED PANEL ② ONE WEEK PRIOR TO THE START OF CONSTRUCTION.
4. REMOVE PANEL ② SOON AFTER THE START OF CONSTRUCTION.
5. SEE SPECIAL PROVISION FOR "TEMPORARY INFORMATION SIGNING" FOR ADDITIONAL INFORMATION.
6. ONE SIGN ASSEMBLY EQUALS 25.70 SQ. FT. (2.3 SQ. M.)
7. SHALL BE PAID FOR AS TEMPORARY INFORMATION SIGNING.

ALL DIMENSIONS ARE IN INCHES (MILLIMETERS)
UNLESS OTHERWISE SHOWN.

FILE NAME = pwt\11\084EBID\INTEG\Illinois.gov\PI\DOT\Documents\DOT Offices\District 1\Projects\DI39156\084EBID\Design\Diststd.dgn	USER NAME = gorengautab	DESIGNED -	REVISED - R. MIRS 09-15-97	STATE OF ILLINOIS DEPARTMENT OF TRANSPORTATION	ARTERIAL ROAD INFORMATION SIGN	SCALE: NONE	SHEET NO. 1 OF 1 SHEETS	STA.	TO STA.	F.A.P. RTE.	SECTION	COUNTY	TOTAL SHEETS	SHEET NO.
			REVISED - R. MIRS 12-11-97							324	(23&24)RS-2	MCHENRY	74	71
	PLOT SCALE = 100.0000' / in.	CHECKED -	REVISED - T. RAMMACHER 02-02-99							TC-22		CONTRACT NO. 62C84		
	PLOT DATE = 7/7/2017	DATE -	REVISED - C. JUCIUS 01-31-07							FED. ROAD DIST. NO. 1 ILLINOIS FED. AID PROJECT				

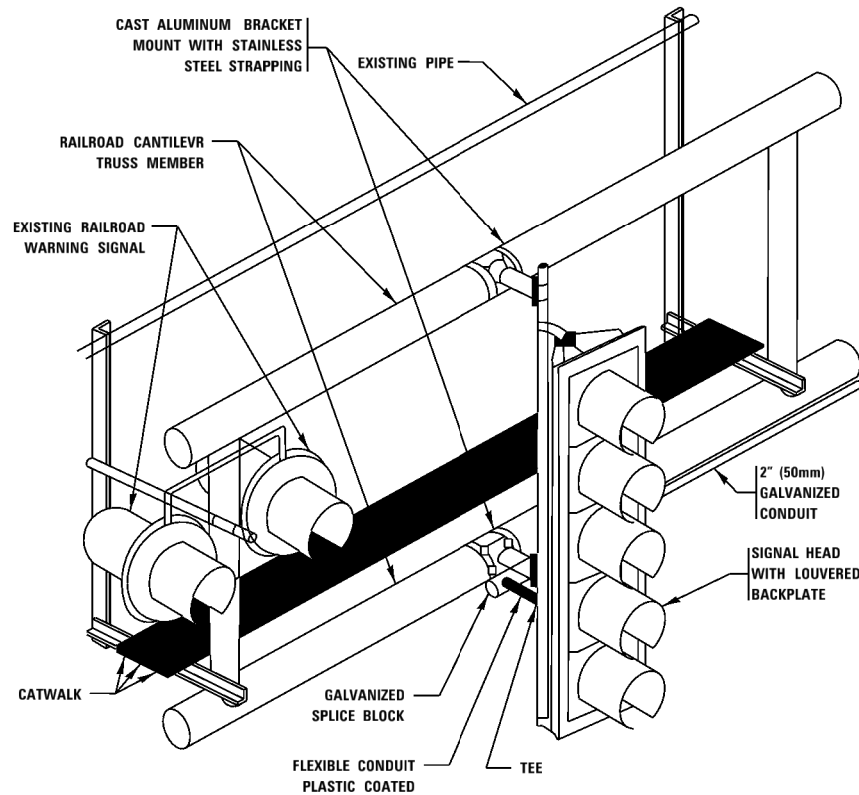

RAILROAD CANTILEVER SIGNAL HEAD MOUNTING


USE NON-CONDUCTIVE SPACERS BETWEEN THE TRAFFIC SIGNAL EQUIPMENT AND THE RAILROAD CANTILEVER TO PREVENT DISSIMILAR METAL CORROSION
N.T.S.

SIGNING AND PAVEMENT MARKING AT RAILROAD CROSSINGS

SIGNING AND PAVEMENT MARKING TRAFFIC CONTROL STANDARD (TC-23) HAS BEEN DEVELOPED IN CONSULTATION WITH THE ILLINOIS COMMERCE COMMISSION AND THE U.S. DEPARTMENT OF TRANSPORTATION'S GRADE CROSSING SAFETY TASK FORCE. THIS STANDARD PROVIDES INFORMATION ON UPDATES TO THE PAVEMENT MARKING AND SIGNING DETAILS IN ORDER TO INCORPORATE CHANGES ADOPTED IN THE 2009 NATIONAL MANUAL ON UNIFORM TRAFFIC CONTROL DEVICE (MUTCD). THESE NEW DETAILS HAVE BEEN STUDIED AND TESTED BY THE DEPARTMENT AND ACCEPTED BY THE ILLINOIS COMMERCE COMMISSION.

THIS APPLIES TO PROJECTS WHICH INCLUDE RAILROAD INTERCONNECTED TRAFFIC SIGNALS, WITH OR WITHOUT PRE-SIGNALS. THIS STANDARD ALSO APPLIES TO NON-SIGNALIZED INTERSECTIONS THAT ARE WITHIN 81 FEET OF A RAILROAD GRADE CROSSING. THE ILLINOIS SUPPLEMENT TO THE MUTCD SHOULD BE CONSULTED FOR ADDITIONAL INFORMATION ON SIGN REQUIREMENTS AT NON-SIGNALIZED INTERSECTIONS NEAR RAILROAD GRADE CROSSINGS.



THESE DETAILS WILL BE INCLUDED IN A FUTURE UPDATE TO THE BUREAU OF OPERATIONS TRAFFIC POLICIES AND PROCEDURES MANUAL.

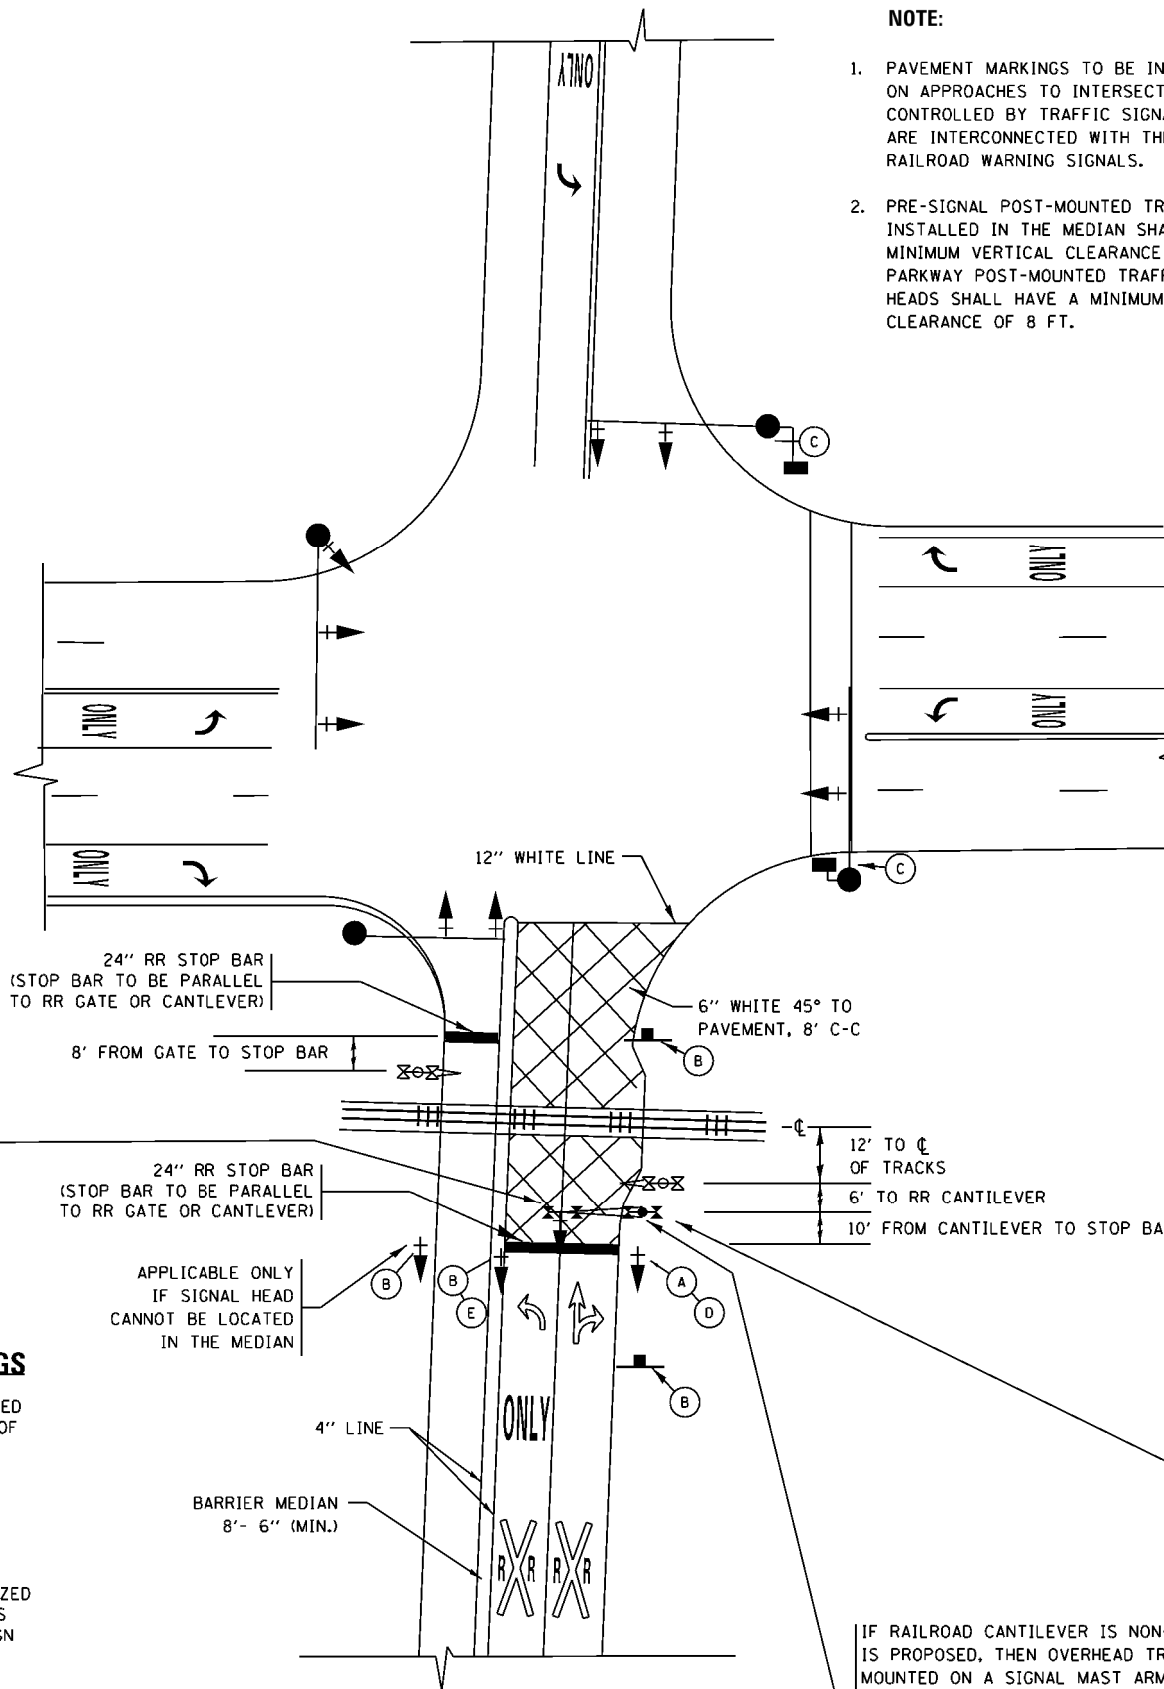

SIGNALIZED INTERSECTION WITH NEAR-SIDE TRAFFIC SIGNAL

NOTE:

- PAVEMENT MARKINGS TO BE INSTALLED ONLY ON APPROACHES TO INTERSECTIONS CONTROLLED BY TRAFFIC SIGNALS WHICH ARE INTERCONNECTED WITH THE RAILROAD WARNING SIGNALS.
- PRE-SIGNAL POST-MOUNTED TRAFFIC SIGNAL HEADS INSTALLED IN THE MEDIAN SHALL HAVE A MINIMUM VERTICAL CLEARANCE OF 4.5 FT. PARKWAY POST-MOUNTED TRAFFIC SIGNAL HEADS SHALL HAVE A MINIMUM VERTICAL CLEARANCE OF 8 FT.

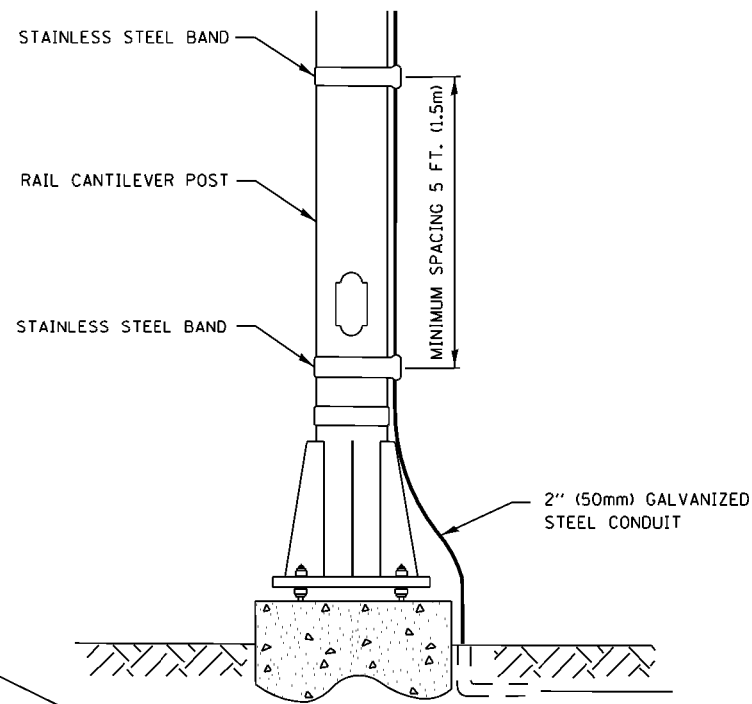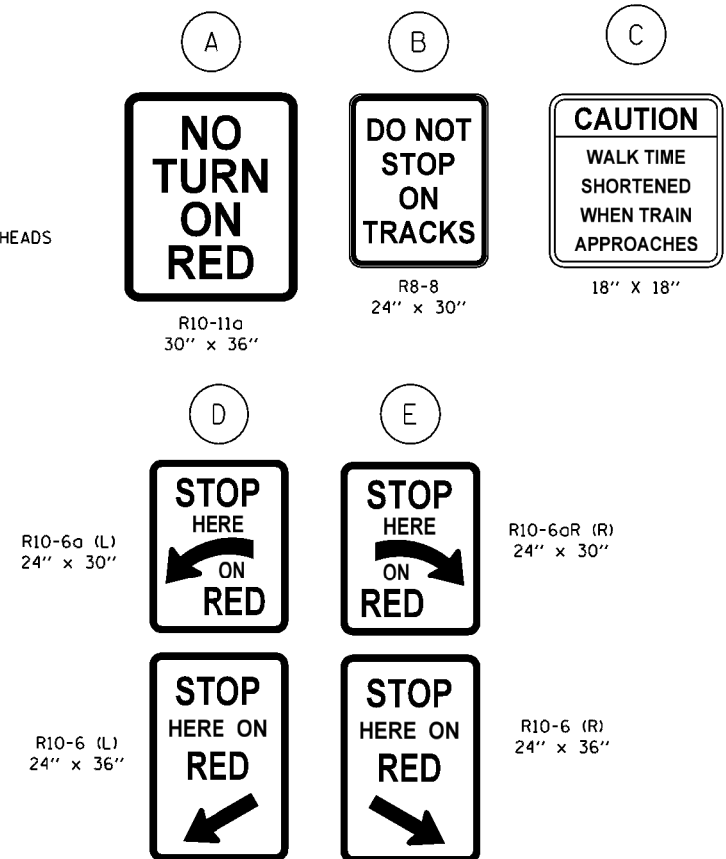

SIGNAL CONDUIT CONNECTION TO RAIL CANTILEVER DETAIL


USE NON-CONDUCTIVE SPACERS BETWEEN THE TRAFFIC SIGNAL EQUIPMENT AND THE RAILROAD CANTILEVER TO PREVENT DISSIMILAR METAL CORROSION.

ALL DIMENSIONS ARE IN INCHES (MILLIMETERS) UNLESS OTHERWISE SHOWN.

FILE NAME = pwi\IL084EBID\INTEG\illinois.gov\PI\DOT\Documents\IDOT Offices\District 1\Projects\DI3916\DOT\Design\Diststd.dgn Default	USER NAME = gorengautab	DESIGNED -	REVISED - 02-25-11	STATE OF ILLINOIS DEPARTMENT OF TRANSPORTATION	TYPICAL SUPPLEMENTAL SIGNING AND PAVEMENT MARKING TREATMENT FOR RAILROAD CROSSINGS				F.A.P. RTE.	SECTION	COUNTY	TOTAL SHEETS	SHEET NO.
			REVISED - 04-26-12						324	(23&24)RS-2	MCHENRY	74	72
	PLOT SCALE = 100.0000' / 1in.	CHECKED -	REVISED - A.R. 07-11-16		TC-23				CONTRACT NO. 62C84				
	PLOT DATE = 7/7/2017	DATE -	REVISED -		ILLINOIS FED. AID PROJECT								
					SCALE: NONE	SHEET 1	OF 2	SHEETS	STA.	TO STA.			

TYPICAL SUPPLEMENTAL SIGNING AND PAVEMENT MARKING
TREATMENT FOR RAILROAD CROSSINGS


WITH SIGNALIZED INTERSECTION

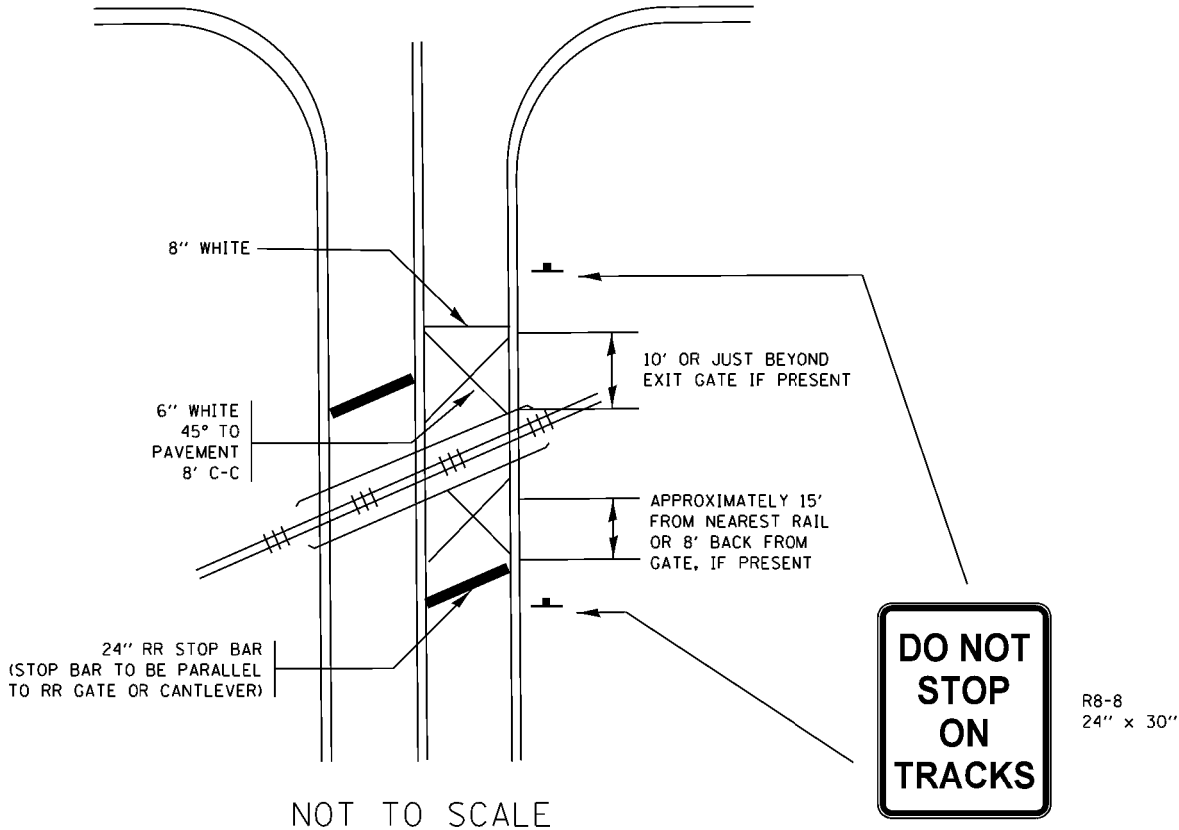

NOTE:

- PAVEMENT MARKINGS TO BE INSTALLED ONLY ON APPROACHES TO INTERSECTIONS CONTROLLED BY TRAFFIC SIGNALS WHICH ARE INTERCONNECTED WITH THE RAILROAD WARNING SIGNALS.
- WHERE NEAR-SIDE TRAFFIC SIGNALS ARE USED THE PAVEMENT MARKINGS EXTEND TO THE INTERSECTION. (SEE DETAIL FOR PRE-SIGNALS).

WITH NON-SIGNALIZED INTERSECTION
81' OR LESS TO CLOSEST RAIL

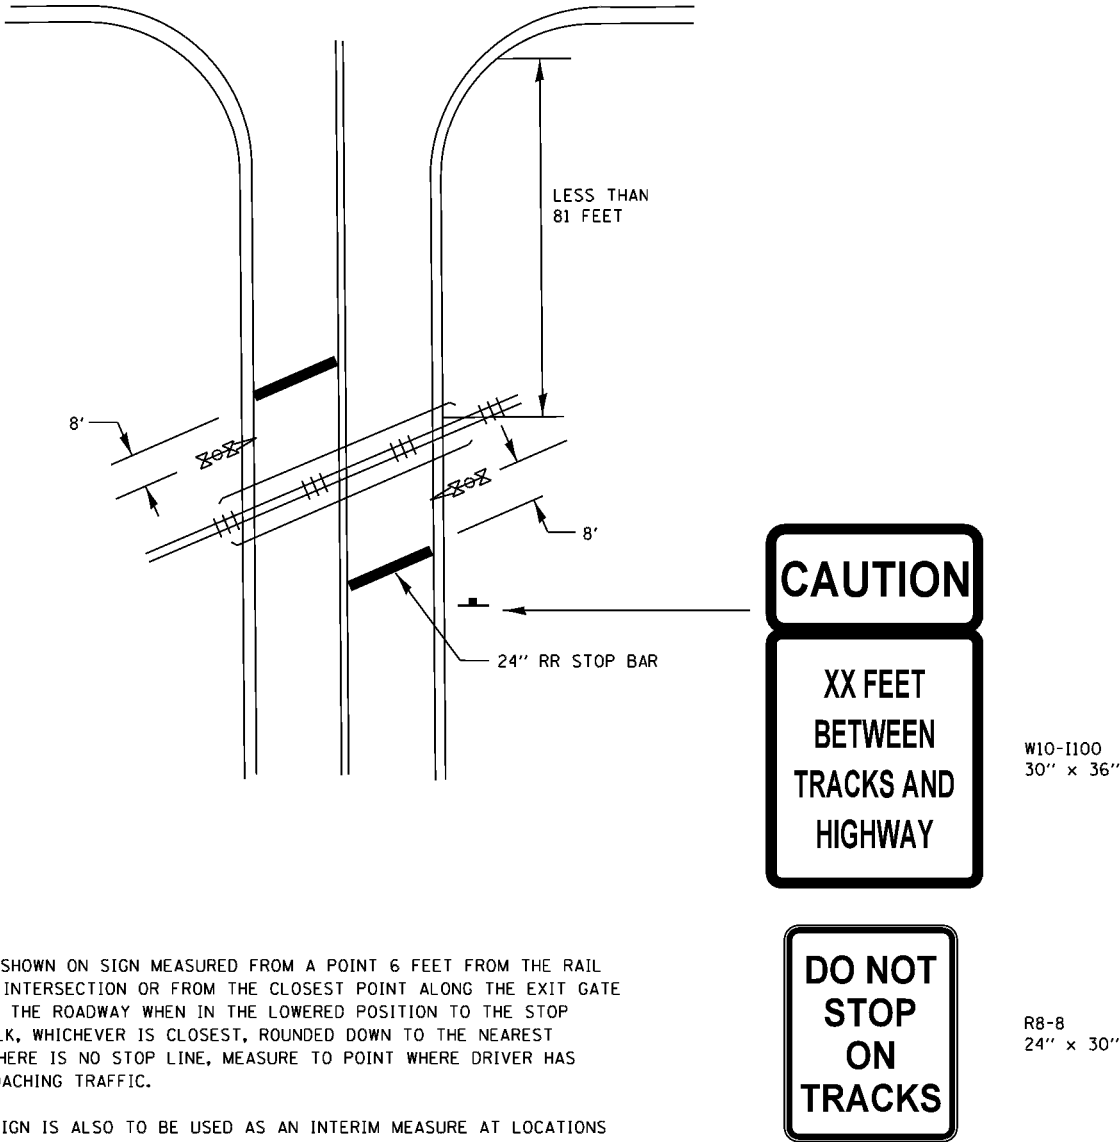

NOTE:


- DISTANCE TO BE SHOWN ON SIGN MEASURED FROM A POINT 6 FEET FROM THE RAIL CLOSEST TO THE INTERSECTION OR FROM THE CLOSEST POINT ALONG THE EXIT GATE IF PRESENT OVER THE ROADWAY WHEN IN THE LOWERED POSITION TO THE STOP BAR OR CROSSWALK, WHICHEVER IS CLOSEST, ROUNDED DOWN TO THE NEAREST 5 FEET. WHERE THERE IS NO STOP LINE, MEASURE TO POINT WHERE DRIVER HAS A VIEW OF APPROACHING TRAFFIC.
- THE CLEARANCE SIGN IS ALSO TO BE USED AS AN INTERIM MEASURE AT LOCATIONS WITH INTERCONNECTED INTERSECTION TRAFFIC SIGNALS WHERE IT IS PLANNED TO CHANGE THEM TO NEAR-SIDE SIGNALS AT A FUTURE TIME. IN THIS CASE, THE DISTANCE TO BE SHOWN ON THE SIGN IS MEASURED FROM THE EDGE OF THE STRIPED-OUT AREA INSTEAD OF 6 FEET FROM THE RAIL. THE SIGN IS TO BE REMOVED WHEN THE NEAR-SIDE SIGNALS ARE INSTALLED AND THE PAVEMENT MARKING EXTEND TO THE INTERSECTION.

ALL DIMENSIONS ARE IN INCHES (MILLIMETERS)
UNLESS OTHERWISE SHOWN.

FILE NAME =	USER NAME = gorengautab	DESIGNED -	REVISED - 02-25-11	STATE OF ILLINOIS DEPARTMENT OF TRANSPORTATION	TYPICAL SUPPLEMENTAL SIGNING AND PAVEMENT MARKING TREATMENT FOR RAILROAD CROSSINGS	F.A.P. RTE.	SECTION	COUNTY	TOTAL SHEETS	SHEET NO.
p:\11\084EBID\INTEG\illinois.gov\PWIDOT\Documents\IDOT Offices\District 1\Projects\0139156\084EBID\084EBID.dgn		CHECKED -	REVISED - 04-26-12			324	(23&24)RS-2	MCHENRY	74	73
Default	PLOT SCALE = 100.0000' / 1in.	DATE -	REVISED - A.R. 07-11-16			TC-23		CONTRACT NO. 62C84		
	PLOT DATE = 7/7/2017	DATE -	REVISED -			ILLINOIS FED. AID PROJECT				
SCALE: NONE						SHEET 2	OF 2	SHEETS	STA.	TO STA.

LOOPS NEXT TO SHOULDERS

PROVIDE A PAVEMENT REPLACEMENT
NOTE WHICH SHOULD EQUAL
3' (900 mm) X WIDTH OF
PAVED SHOULDER.

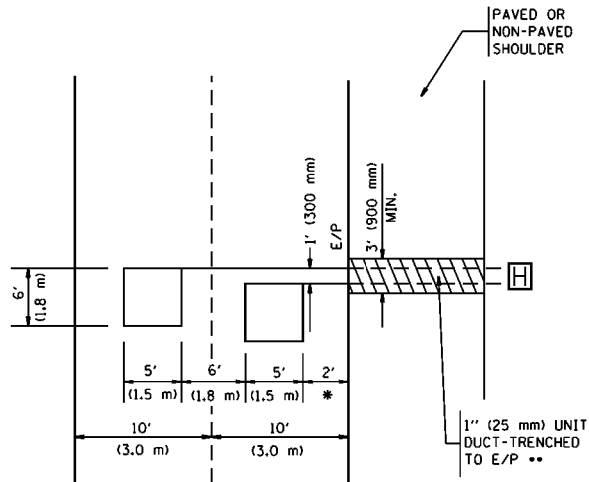


* = (600 mm)

** UNIT DUCT IS TO BE SHOWN ON PLAN SHEETS
BUT SHALL NOT BE INCLUDED IN THE PAY ITEMS.

LEFT TURN LANES WITH MEDIANS
VOLUME DENSITY ("FAR OUT" DETECTION)
ON SAME APPROACH

(PROTECTED / PERMITTED LEFT TURN PHASING)

HANDHOLE LOCATION MAY
VARY DEPENDING ON GEOMETRICS
AND DESIGN OF TRAFFIC SIGNALS.
HEAVY-DUTY HANDHOLES TO BE
USED WHEN THE MEDIAN IS
MOUNTABLE. REFER TO STANDARD
814001 TO ENSURE THAT HANDHOLE
FITS IN MEDIAN.

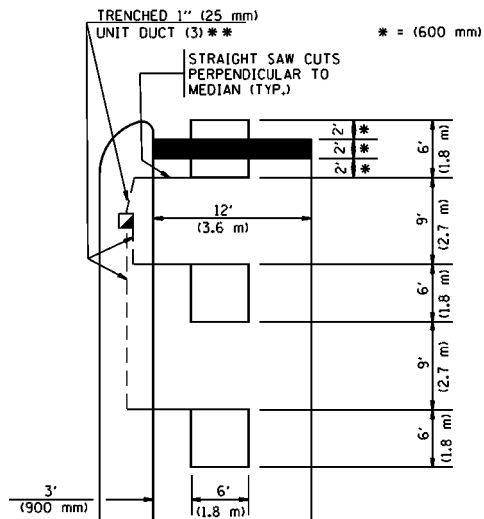


** UNIT DUCT IS TO BE SHOWN ON PLAN SHEETS
BUT SHALL NOT BE INCLUDED IN THE PAY ITEMS.

NOTE: DUAL LEFT TURNS NOT SHOWN REFER TO
PLAN SHEET FOR DETECTOR LOOP REPLACEMENT


LEFT TURN LANES WITHOUT MEDIANS
VOLUME DENSITY ("FAR OUT" DETECTION)
ON SAME APPROACH

(PROTECTED / PERMITTED LEFT TURN PHASING)

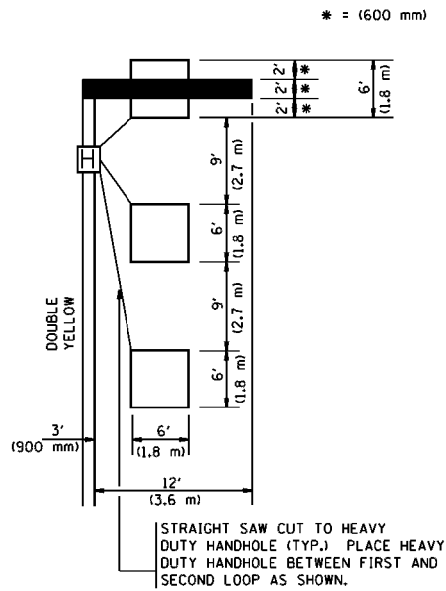


NOTE: DUAL LEFT TURNS NOT SHOWN REFER TO
PLAN SHEET FOR DETECTOR LOOP REPLACEMENT

ARTERIAL-VOLUME DENSITY ("FAR OUT" DETECTION)
CROSS STREET-VOLUME DENSITY ("FAR OUT" DETECTION)

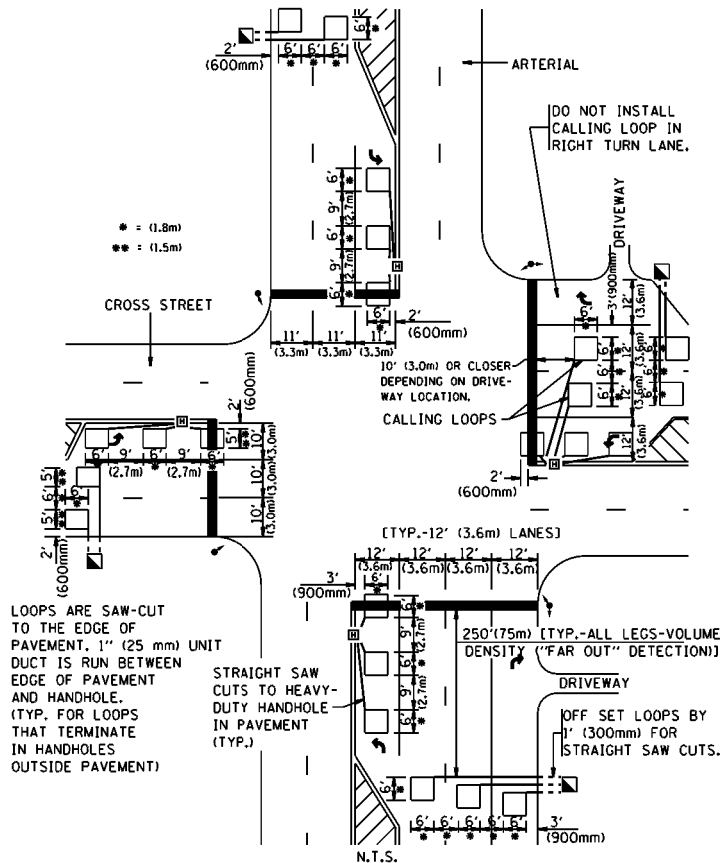

DETAIL 1
N.T.S.

ARTERIAL-VOLUME DENSITY ("FAR OUT" DETECTION)
CROSS STREET-NON VOLUME DENSITY ("UPTIGHT" PRESENCE DETECTION)

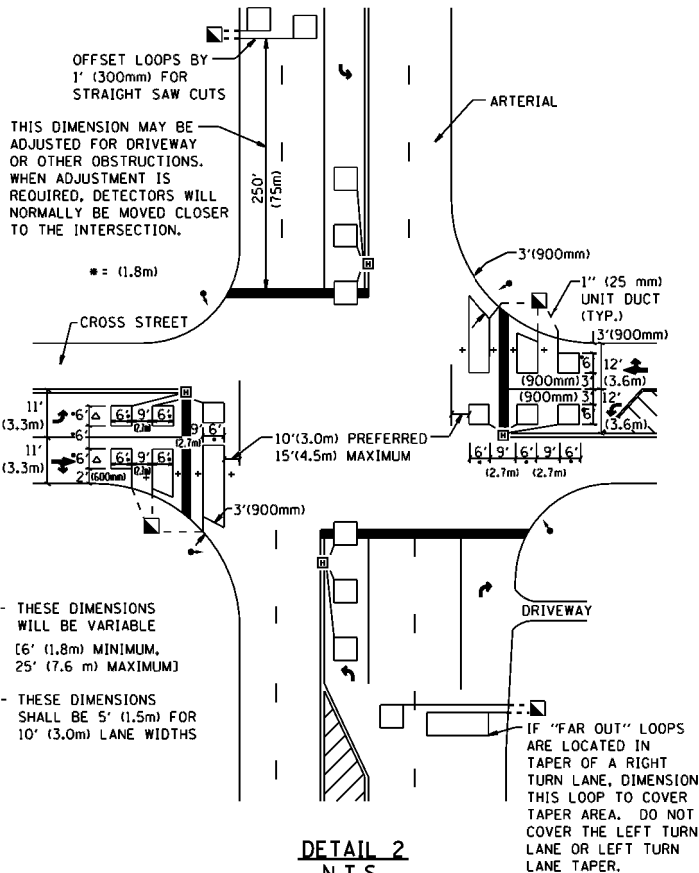

DETAIL 2
N.T.S.

NOTES:

VEHICLES LOOP DETECTORS

- * ALL LEAD IN CABLE SHALL BE TWO CONDUCTOR NO. 14 TWISTED, SHIELDED.
- * EACH DETECTOR LOOP SHALL HAVE ITS OWN SAW CUT FROM THE LOOP TO THE EDGE OF PAVEMENT OR TO A HANDHOLE IN THE PAVEMENT.
- * EACH DETECTOR LOOP SHALL HAVE ITS OWN ONE INCH (25 mm) UNIT DUCT BETWEEN THE EDGE OF PAVEMENT AND THE FIRST HANDHOLE OR JUNCTION BOX. EACH UNIT DUCT RUN SHALL BE SHOWN ON THE PLANS BY THE DESIGNER, BUT SHALL NOT BE PAID FOR SEPARATELY. THIS ITEM IS INCIDENTAL TO THE PAY ITEM FOR DETECTOR LOOPS.
- * ONE DIMENSION OF ALL DETECTOR LOOPS SHALL BE SIX FEET (1.8 m)
- * EACH LANE OF NON-LOCKING, PRESENCE DETECTION AND EACH LANE OF A DOUBLE LEFT TURN LANE REQUIRES A SEPARATE INDUCTIVE LOOP DETECTOR AND LEAD IN CABLE.
- * WHEN NON-LOCKING, PRESENCE DETECTION IS USED, MORE THAN ONE LOOP PER LANE IS REQUIRED BEHIND THE STOP BAR (i.e. 1-1/2, 1-3/4, 2).
- * WHEN SYSTEM LOOPS ARE REQUIRED ON AN APPROACH OF AN INTERSECTION, THE LOOPS USED FOR VOLUME DENSITY AND INTERSECTION TIMING SHALL ALSO BE USED AS SYSTEM DETECTORS. EACH ONE OF THESE TYPE OF LOOPS REQUIRES A SEPARATE TWO CONDUCTOR NO. 14 TWISTED SHIELDED CABLE AND A SEPARATE INDUCTIVE LOOP DETECTOR WHEN NEW CONTROLLERS ARE UTILIZED. THE DESIGNER SHALL LABEL THESE TYPES OF LOOPS AS "INTERSECTION AND SAMPLING (SYSTEM) DETECTORS" ON THE SIGNAL LAYOUT, THE INTERCONNECT PLAN AND THE SYSTEM CABLE PLAN. WHEN AN EXISTING CONTROLLER IS UTILIZED FOR THIS TYPE OF DETECTION, THE PAY ITEM "INDUCTIVE LOOP DETECTOR WITH SYSTEM OUTPUT" SHOULD BE USED.

PLACEMENT OF DETECTORS

THE FOLLOWING FIGURES REPRESENT THE MOST COMMON DETECTOR LOOP LOCATIONS AND SIZES. ADJUSTMENTS WILL BE NECESSARY FOR SPECIFIC GEOMETRIC CONSIDERATIONS.

LOCATIONS AND DEMENSIONS OF DETECTOR LOOPS ARE REQUIRED ON ALL SIGNAL LAYOUT PLAN SHEETS.

"FAR OUT" DETECTION REFERS TO LOCKING, PRESENCE TYPE DETECTION LOCATED IN THRU LANES, RIGHT TURN LANES, AND RIGHT TURN LANE TAPER AREAS (IF APPLICABLE), USUALLY 250' (75 m) IN ADVANCE OF STOP BARS. "UPTIGHT" DETECTION REFERS TO NON-LOCKING PRESENCE TYPE DETECTION LOCATED IN ALL LANES AND 10'-15' (3.0 m-4.5 m) BEHIND THE CROSSING STREET'S EDGE OF PAVEMENT EXTENDED.

NOTE:

ALL DETAILS AND NOTES SHOWN ARE FROM THE I.D.O.T. DISTRICT 1 TRAFFIC SIGNAL DESIGN GUIDELINES DATED JANUARY 1995

THIS DRAWING HAS BEEN PREPARED TO ASSIST THE RESIDENT ENGINEER FOR ALL ROADWAY RESURFACING OR S.M.A.R.T. PROJECTS WHERE THE DIMENSIONS ARE NOT SHOWN ON THE PLANS AND THE FINAL LOCATIONS FOR CROSSWALKS OR STOP BARS ARE NOT DETERMINED.

FILE NAME =	USER NAME = gorengautab	DESIGNED -	REVISED -	STATE OF ILLINOIS DEPARTMENT OF TRANSPORTATION	DISTRICT 1 - DETECTOR LOOP INSTALLATION			F.A.P. RTE.	SECTION	COUNTY	TOTAL SHEETS	SHEET NO.
pwi\IL084EBID\INTEG\illinois.gov\PI\DOT\Documents\DOT Offices\District 1\Projects\DI3915\DOT\Design\Diststd.dgn		REVISED -	REVISED -		DETAILS FOR ROADWAY RESURFACING			324	(22&23)RS-2	MCHENRY	74	74
	PLOT SCALE = 100.0000' / 1in.	CHECKED - R.K.F.	REVISED -					TS-07		CONTRACT NO. 62CB4		
	PLOT DATE = 7/7/2017	DATE -	REVISED -		SCALE: NONE	SHEET NO. 1 OF 1	SHEETS	STA.	TO STA.	FED. ROAD DIST. NO. 1 ILLINOIS FED. AID PROJECT		