
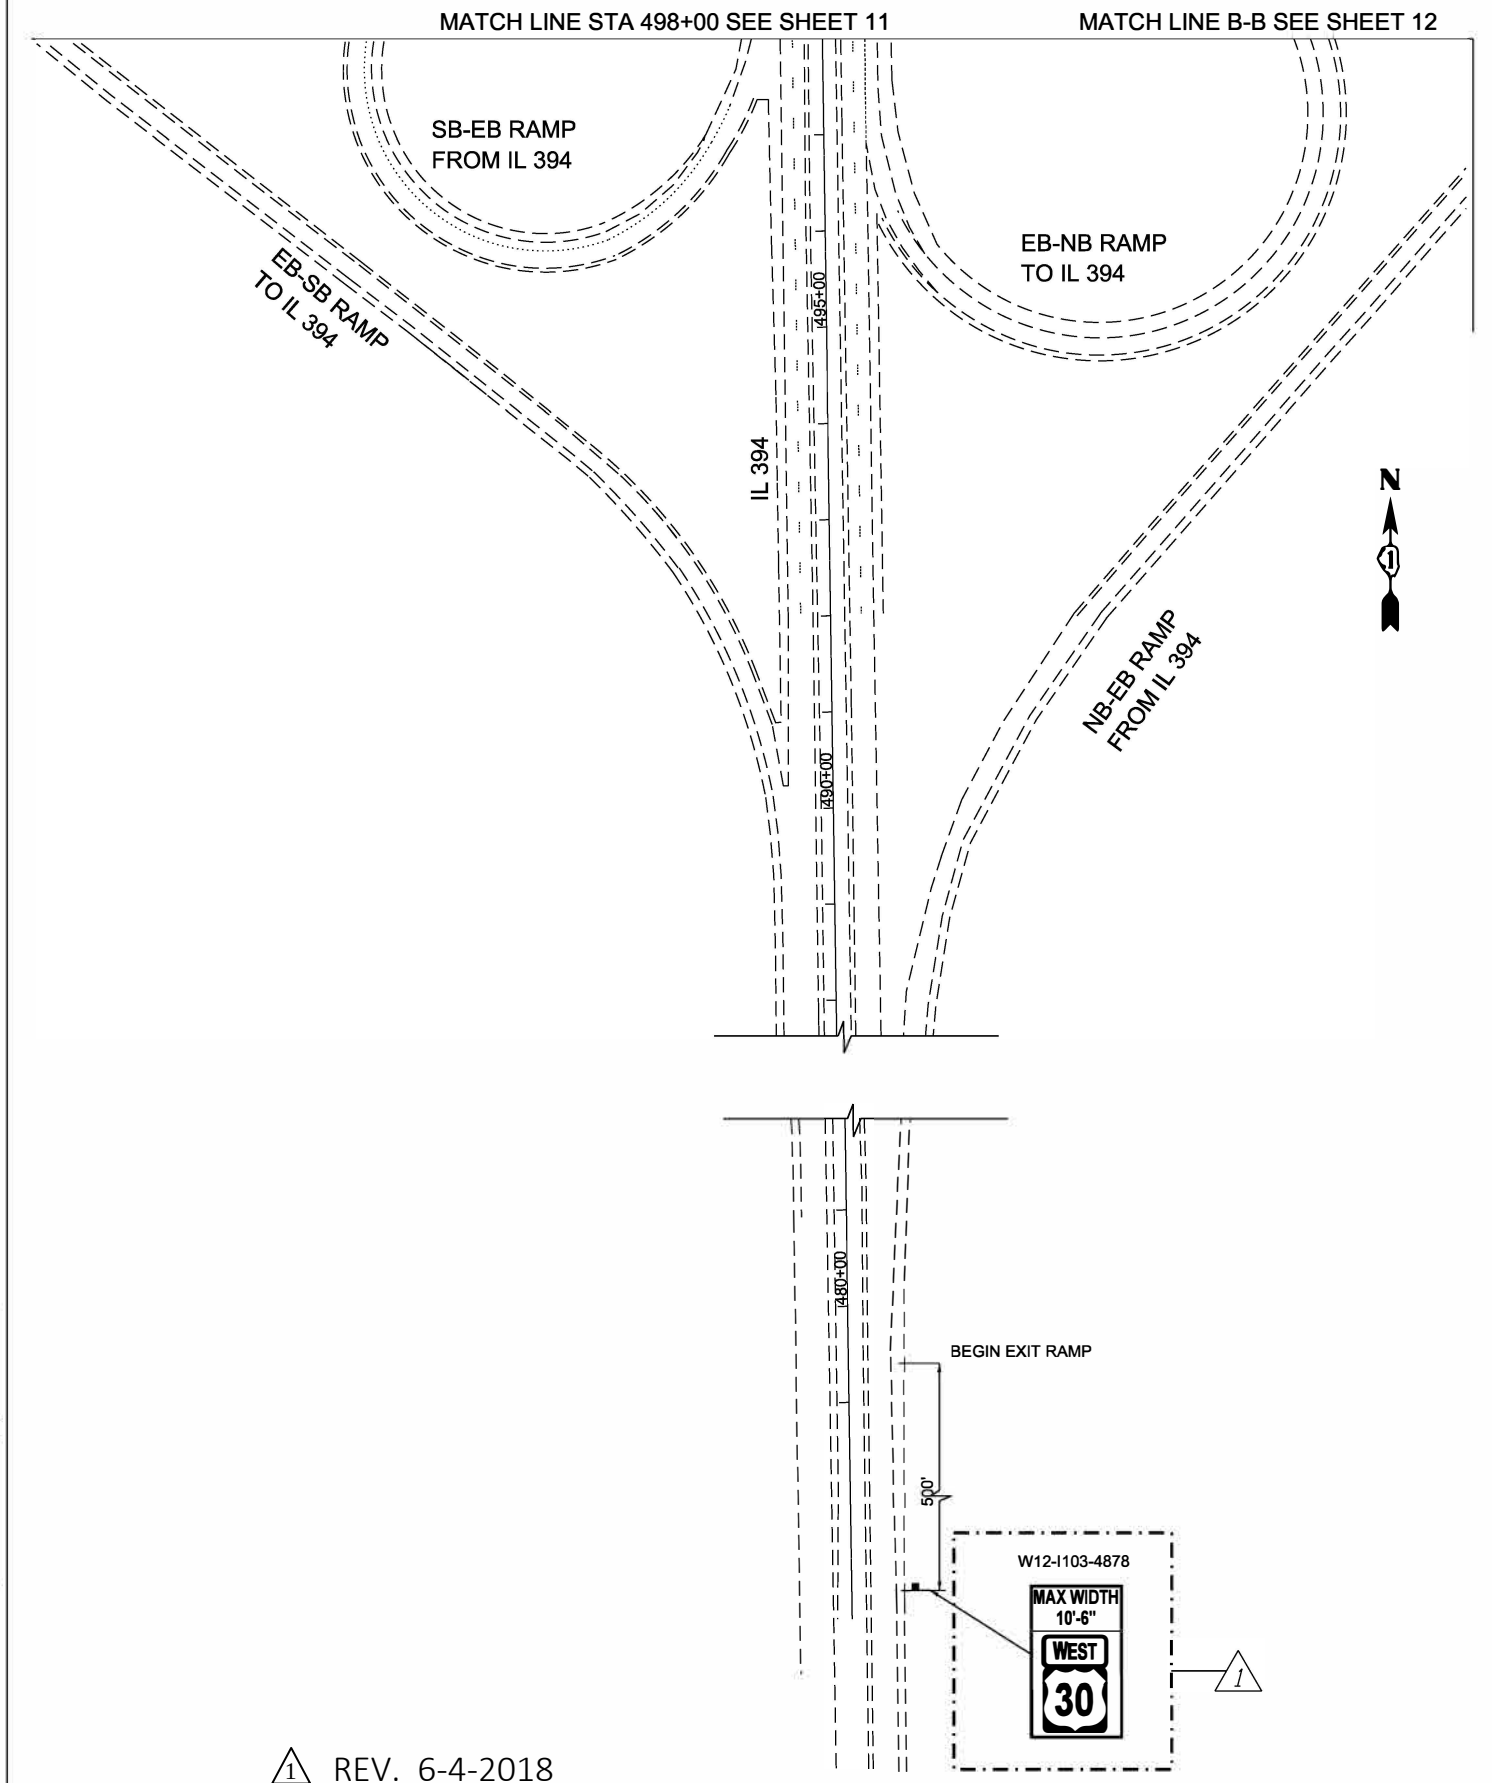


FILE NAME = G:\Engineering\LiveProjects\13824 IDOT DUT Chest\WD 9\CAD\CD\CRD Sheets\Civil\1168M93-Sht-MOT Stage 1-Sheet 3.dgn

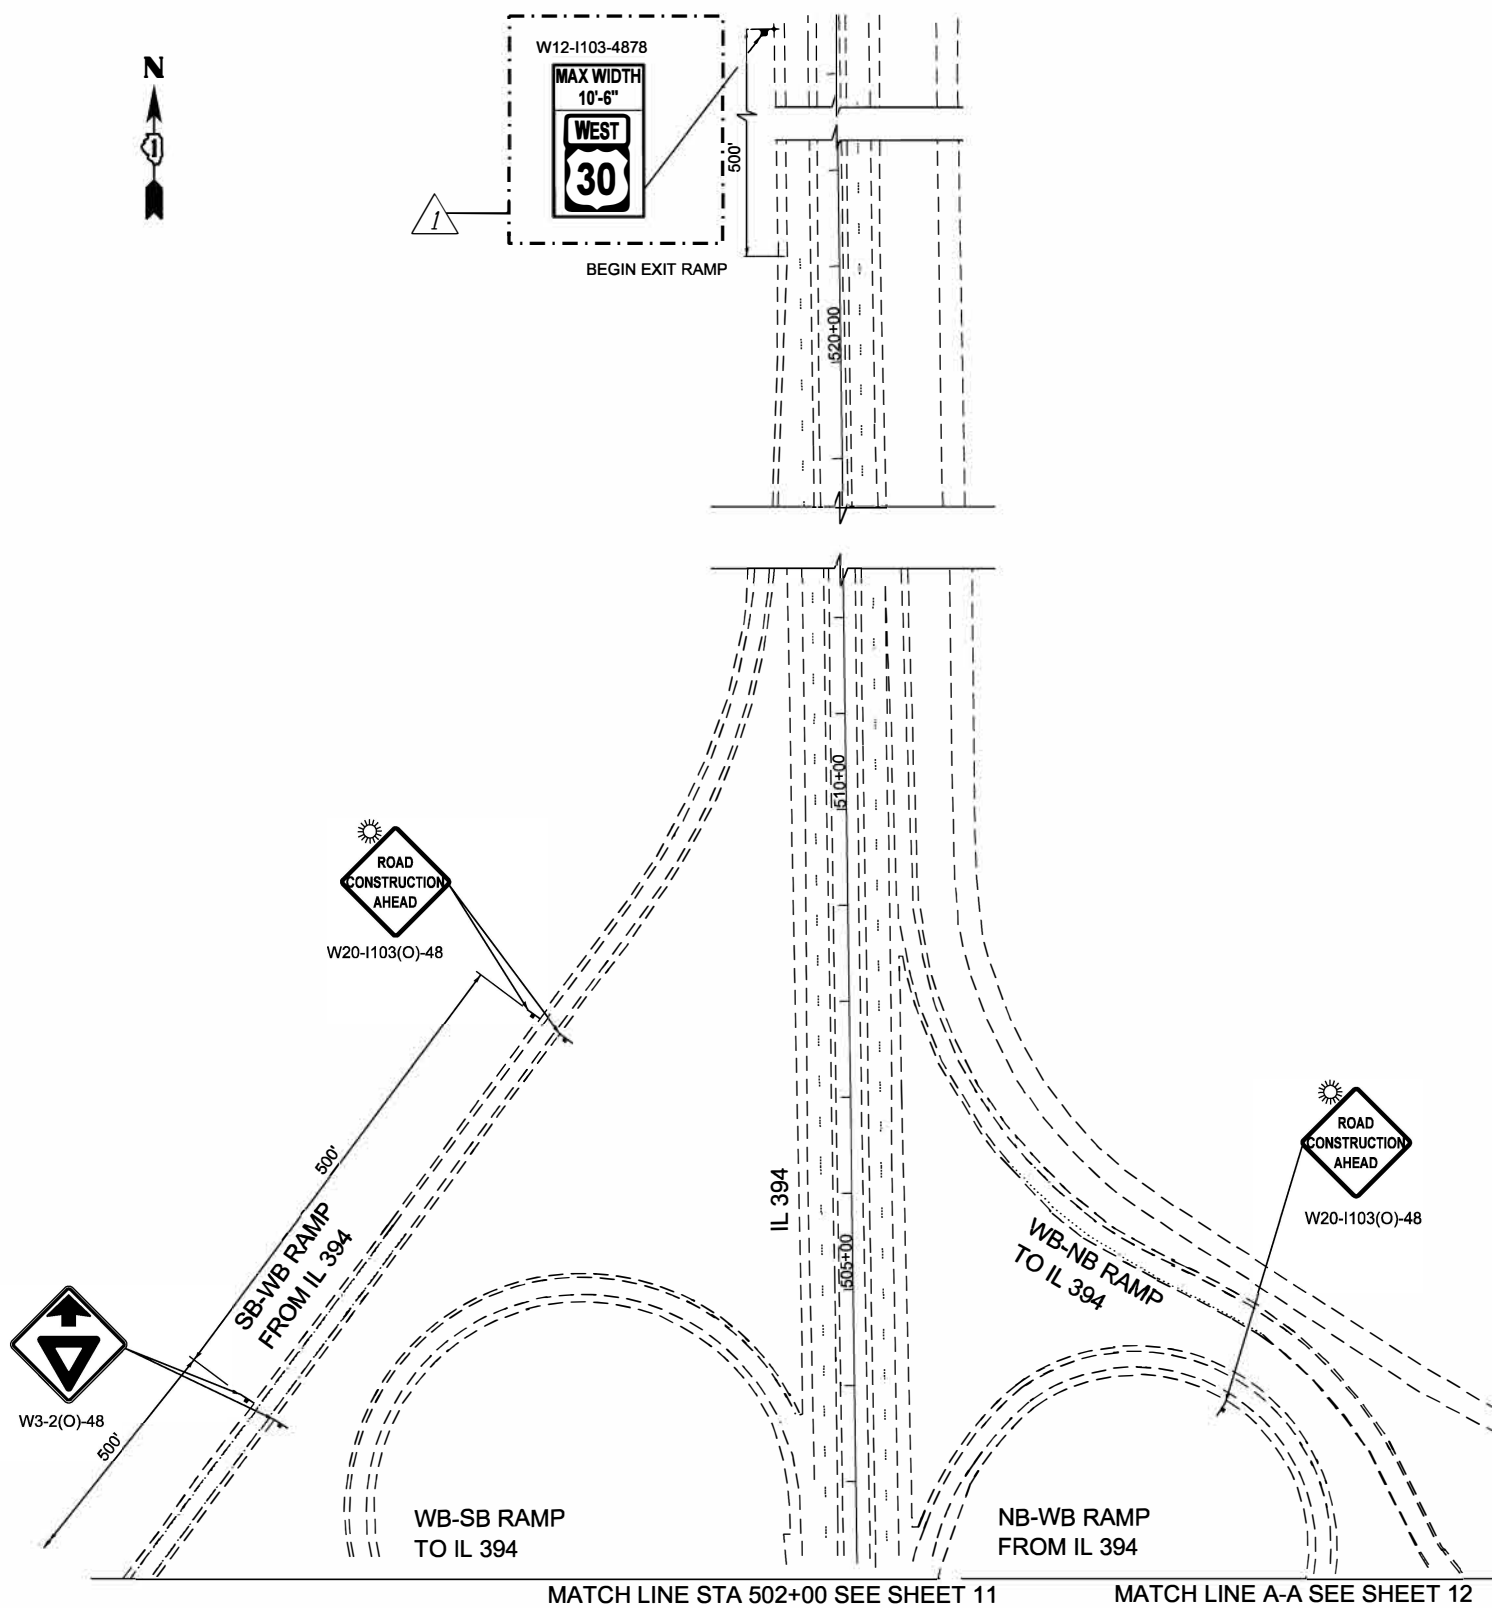

USER NAME = John	DESIGNED - AB	REVISED -
	DRAWN - AB	REVISED -
PLOT SCALE = 200.0000' / 1in.	CHECKED - TGM	REVISED -
PLOT DATE = 5/10/2018	DATE - 03/16/2018	REVISED -

STATE OF ILLINOIS
DEPARTMENT OF TRANSPORTATION

MAINTENANCE OF TRAFFIC - STAGE I			
US RTE. 30 OVER DEER CREEK			
SCALE: 1" = 50'	SHEET 3	OF 3 SHEETS	STA. TO STA.

F.A.P. RTE.	SECTION	COUNTY	TOTAL SHEETS	SHEET NO.
353	11-B-1-3	COOK	32	13
CONTRACT NO. 60M93				
ILLINOIS FED. AID PROJECT				

FILE NAME = Q:\Engineering\LiveProjects\13034 IDOT DUR Chest\WO 9\CADD\CADD Sheets\Civil\60M93-Sht-MOT Stage II-Sheet 3.dgn



W3-2(O)-48



W20-1103(O)-48

500'
SB-WB RAMP
FROM IL 394

WB-SB RAMP
TO IL 394

MATCH LINE STA 502+00 SEE SHEET 14

IL 394

WB-NB RAMP
TO IL 394

NB-WB RAMP
FROM IL 394





MATCH LINE A-A SEE SHEET 15

W20-1103(O)-48



W12-1103-4878
MAX WIDTH
10'-6"
WEST
30

BEGIN EXIT RAMP

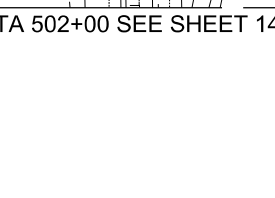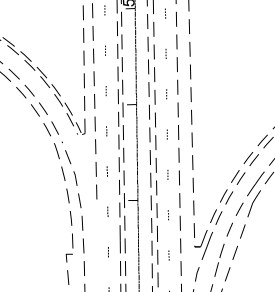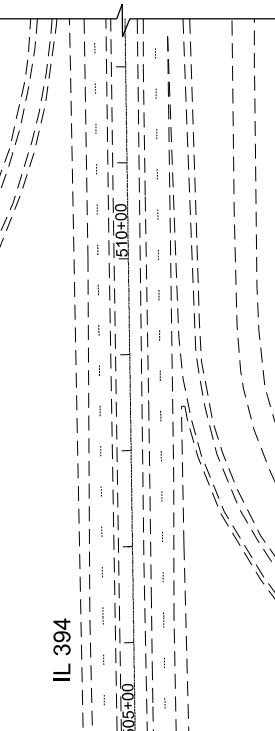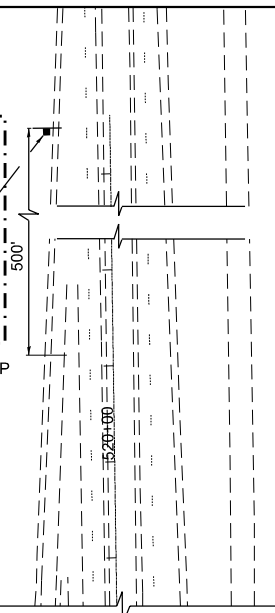

REV. 6-4-2018

MATCH LINE STA 498+00 SEE SHEET 14

MATCH LINE B-B SEE SHEET 15

SB-EB RAMP
FROM IL 394

EB-SB RAMP
TO IL 394

IL 394

EB-NB RAMP
TO IL 394

NB-EB RAMP
FROM IL 394



BEGIN EXIT RAMP

W12-1103-4878
MAX WIDTH
10'-6"
WEST
30



1

1



USER NAME = johnn	DESIGNED - AB	REVISED -
DRAWN - AB	REVISED -	
PLOT SCALE = 200.0000' / 1" =	CHECKED - TGM	REVISED -
PLOT DATE = 5/10/2018	DATE - 03/16/2018	REVISED -

STATE OF ILLINOIS
DEPARTMENT OF TRANSPORTATION

MAINTENANCE OF TRAFFIC - STAGE II
US RTE. 30 OVER DEER CREEK

SCALE: 1"=100' SHEET 3 OF 3 SHEETS STA. TO STA.

F.A.P. RTE.	SECTION	COUNTY	TOTAL SHEETS	SHEET NO.
353	11-B-I-3	COOK	32	16
CONTRACT NO. 60M93				
ILLINOIS FED. AID PROJECT				