STATE OF ILLINOIS

DEPARTMENT OF TRANSPORTATION

DIVISION OF HIGHWAYS

PROPOSED HIGHWAY PLANS

VARIOUS ROUTES

(1) FAU ROUTE 2786 – LEHIGH AVE. (CENTRAL AVE. TO OAKTON ST.)

(2) FAU ROUTE 1334 – HOWARD ST. (LEHIGH AVE. TO GROSS POINT RD.)


(3) FAU ROUTE 1332 – OAKTON AVE. (CALDWELL ST. TO LONG AVE.)

SECTION: 2000–037RS


RESURFACING (MAINTENANCE)

COOK COUNTY

C-91–144–00

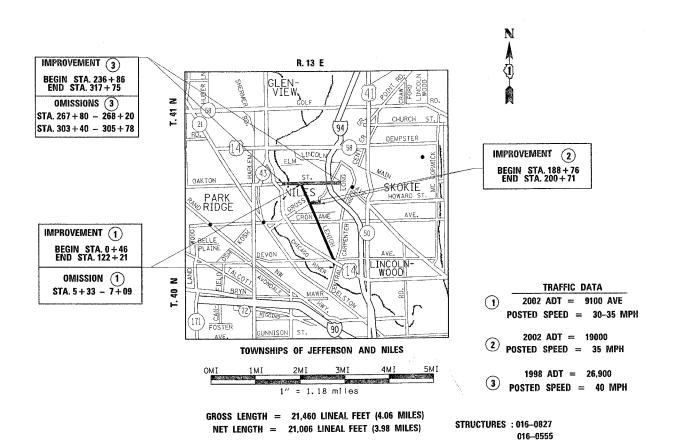



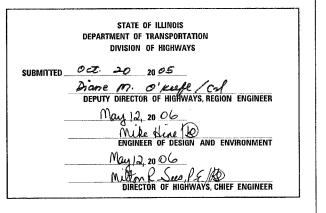

PRINTED BY THE AUTHORITY OF THE STATE OF ILLINOIS

FOR INDEX OF SHEETS, SEE SHEET NO. 2

IMPROVEMENT LOCATED IN THE VILLAGES
OF NILES, MORTON GROVE, SKOKIE
AND THE CITY OF CHICAGO

100' 200' 300' — 1" = 100' 10' 20' 30' — 1" = 10' 10' 20' 30' — 1" = 50' 100' 1" = 40' 100' 1" = 30' 100' — 1" = 30' 100' — 1" = 20' FULL SIZE PLANS HAVE BEEN PREPARED USING STANDARD

FULL SIZE PLANS HAVE BEEN PREPARED USING STANDARD ENGINEERING SCALES. REDUCED SIZED PLANS WILL NOT CONFORM TO STANDARD SCALES. IN MAKING MEASUREMENTS ON REDUCED PLANS, THE ABOVE SCALES MAY BE USED.

J.U.L.I.E. (JOINT UTILITY LOCATION INFORMATION FOR EXCAVATION 1-800-892-0123 OR CUAN (CHICAGO UTILITY ALERT NETWORK) 1-312-844-7000

CONTRACT NO. 60930