


ROUTE	SECTION	COUNTY	TOTAL SHEETS	SHEET NUMBER
FAP 342	530 CRC-PP	COOK	16	10

CONTRACT 62962

SOUTHBOUND STAGE II DETAIL

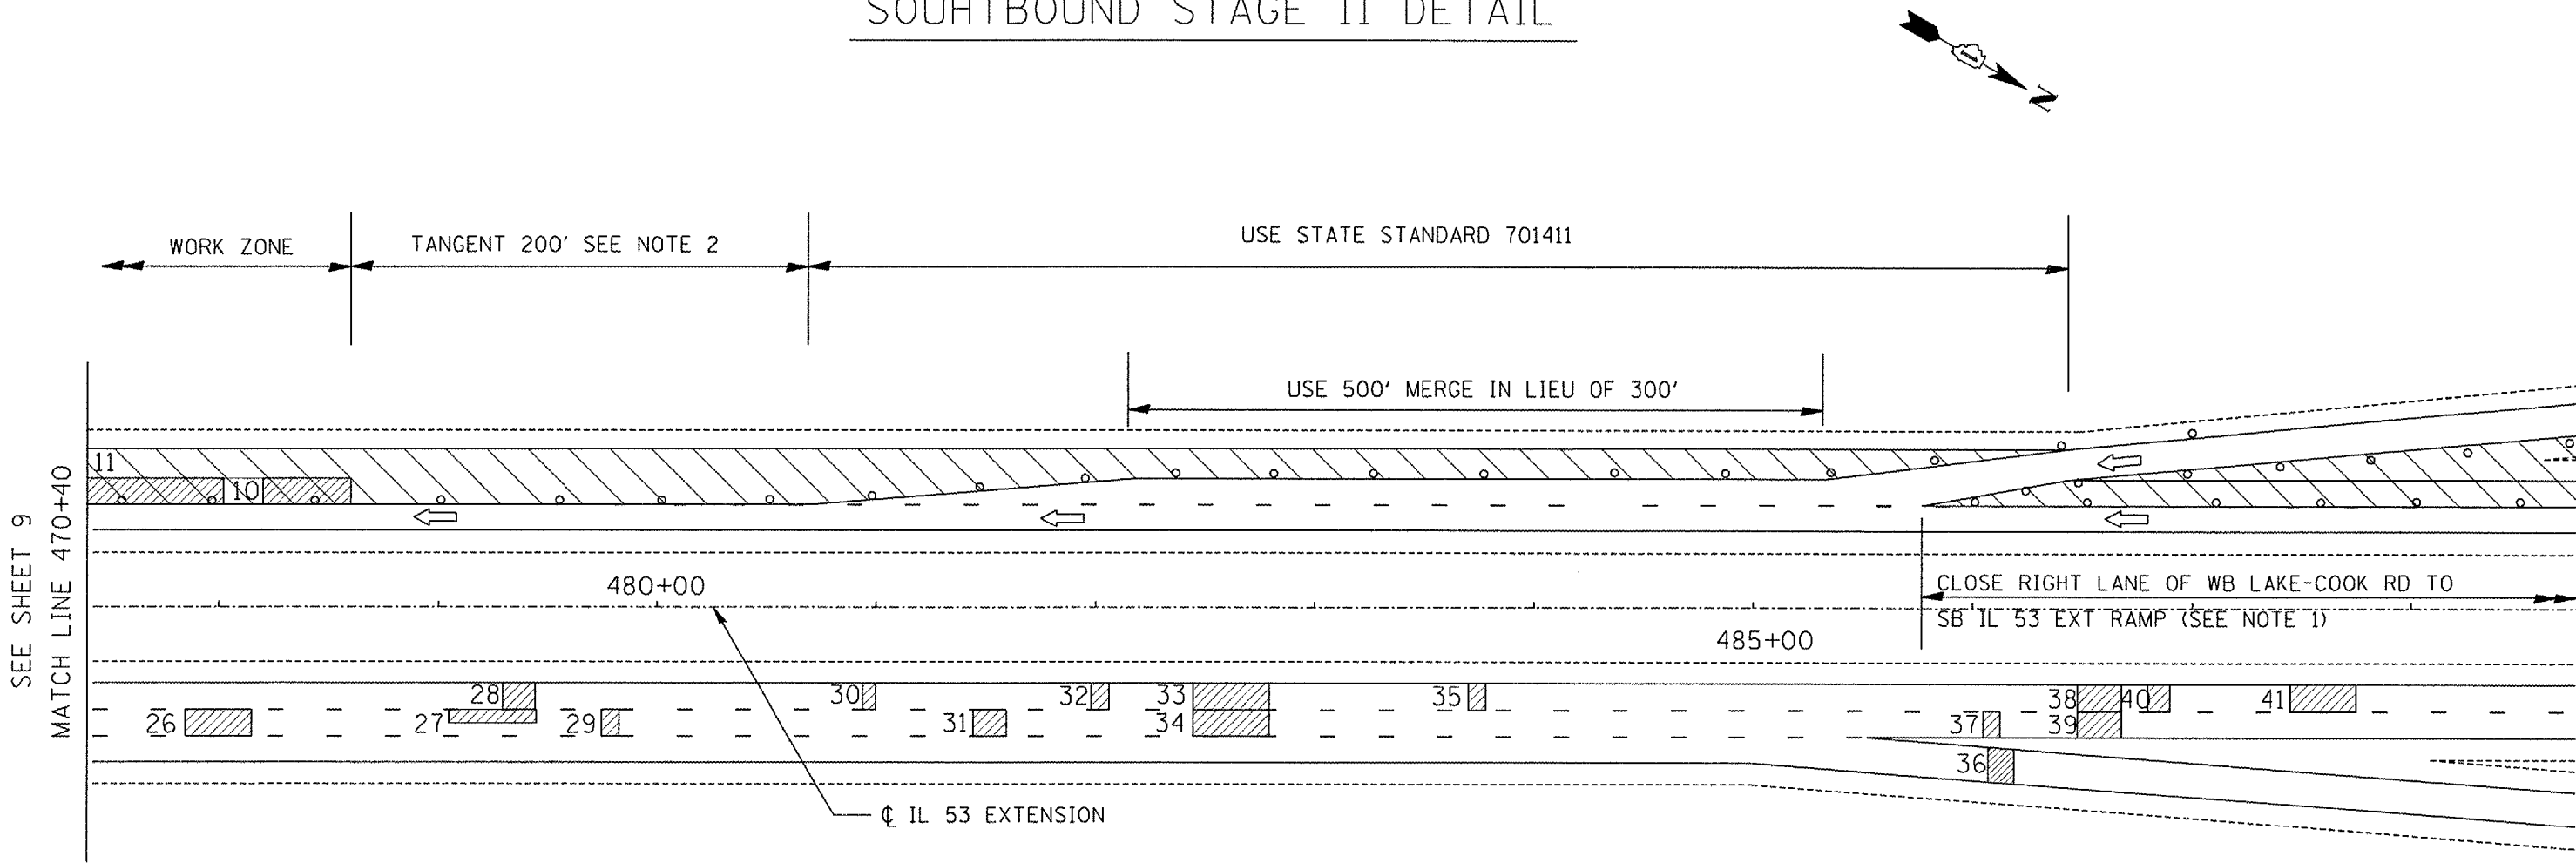

NOTE 1: USE DIRECTION INDICATOR BARRICADES WITH
STEADY BURNING MONODIRECTIONAL LIGHTS @ 50' CTS

NOTE 2: USE TYPE II BARRICADES, DRUMS OR VERTICAL
BARRICADES WITH STEADY BURNING MONODIRECTIONAL
LIGHTS @ 50' CTS

ILLINOIS DEPARTMENT OF
TRANSPORTATION

TRAFFIC CONTROL DETAILS
IL ROUTE 53 EXTENSION
3 OF 3