
COUNTY TOTAL SHEE NO. WINNEBAGO 165 93 FED. ROAD DIST. NO. ILLINOIS FED. AID PROJECT

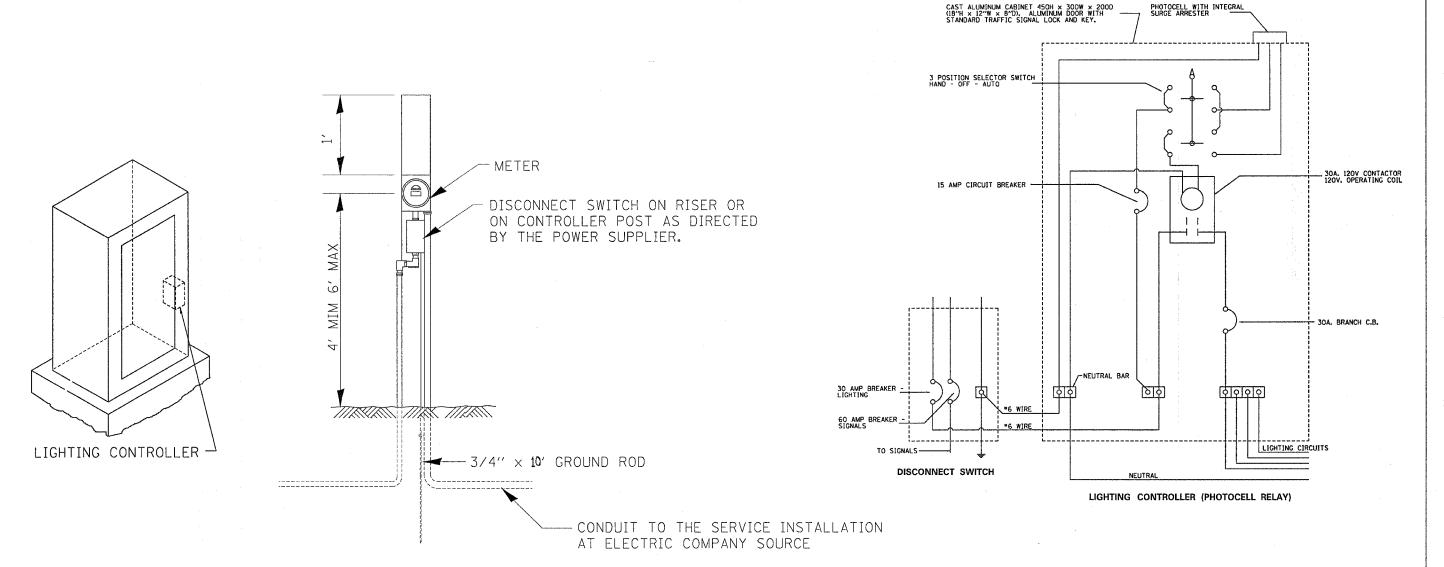

ELECTRIC SERVICE INSTALLATION, SPECIAL (SEE SPECIAL PROVISIONS) (DETAIL ONLY SHOW GENERAL SERVICE WHICH VARIES BY PROVIDERS)

| | REVISIONS | | II I INOIS | | DEPARTMENT | OE. | TRANSPORTATION |
|-----|-----------|------|------------|----------|------------|-----|----------------|
| | NAME | DATE | 166 | ILLINO13 | DEFARTMENT | Qr. | TRANSFORTATION |
| - 1 | | | | | | | |
| | | | | | | | |
| | | | | | | | |
| ļ | | | | | | | |
| - | | | | | | | |
| | | | | | | | |
| - | | | | | | | |
| | | | SCALE: V | ERT. | | | DRAWN BY |
| | | | | ORIZ. | | | |
| | | | DATE | | ····· | | CHECKED BY |

TRAFFIC SIGNAL DETAILS