


FINAL SURVEY	BY	DATE	SURVEYED	
			PLOTTED	
			TEMPLATE	
			AREAS CHECKED	
NO.				

ORIGINAL SURVEY	BY	DATE	SURVEYED	
			PLOTTED	
			TEMPLATE	
			AREAS CHECKED	
NO.				

PLOT DATE = Thu Mar 30 13:57:42 2006
PLOT SCALE = 10.0000' / IN.
USER NAME = dboard

CONTRACT NO. 64837				
F.A.P. RTE.	SECTION	COUNTY	TOTAL SHEETS	SHEET NO.
567	(141-1)M	OGLE	73	67
STA. 118+50.0000		TO STA. 119+00.0000		
FED. ROAD DIST. NO.		ILLINOIS	FED. AID PROJECT	

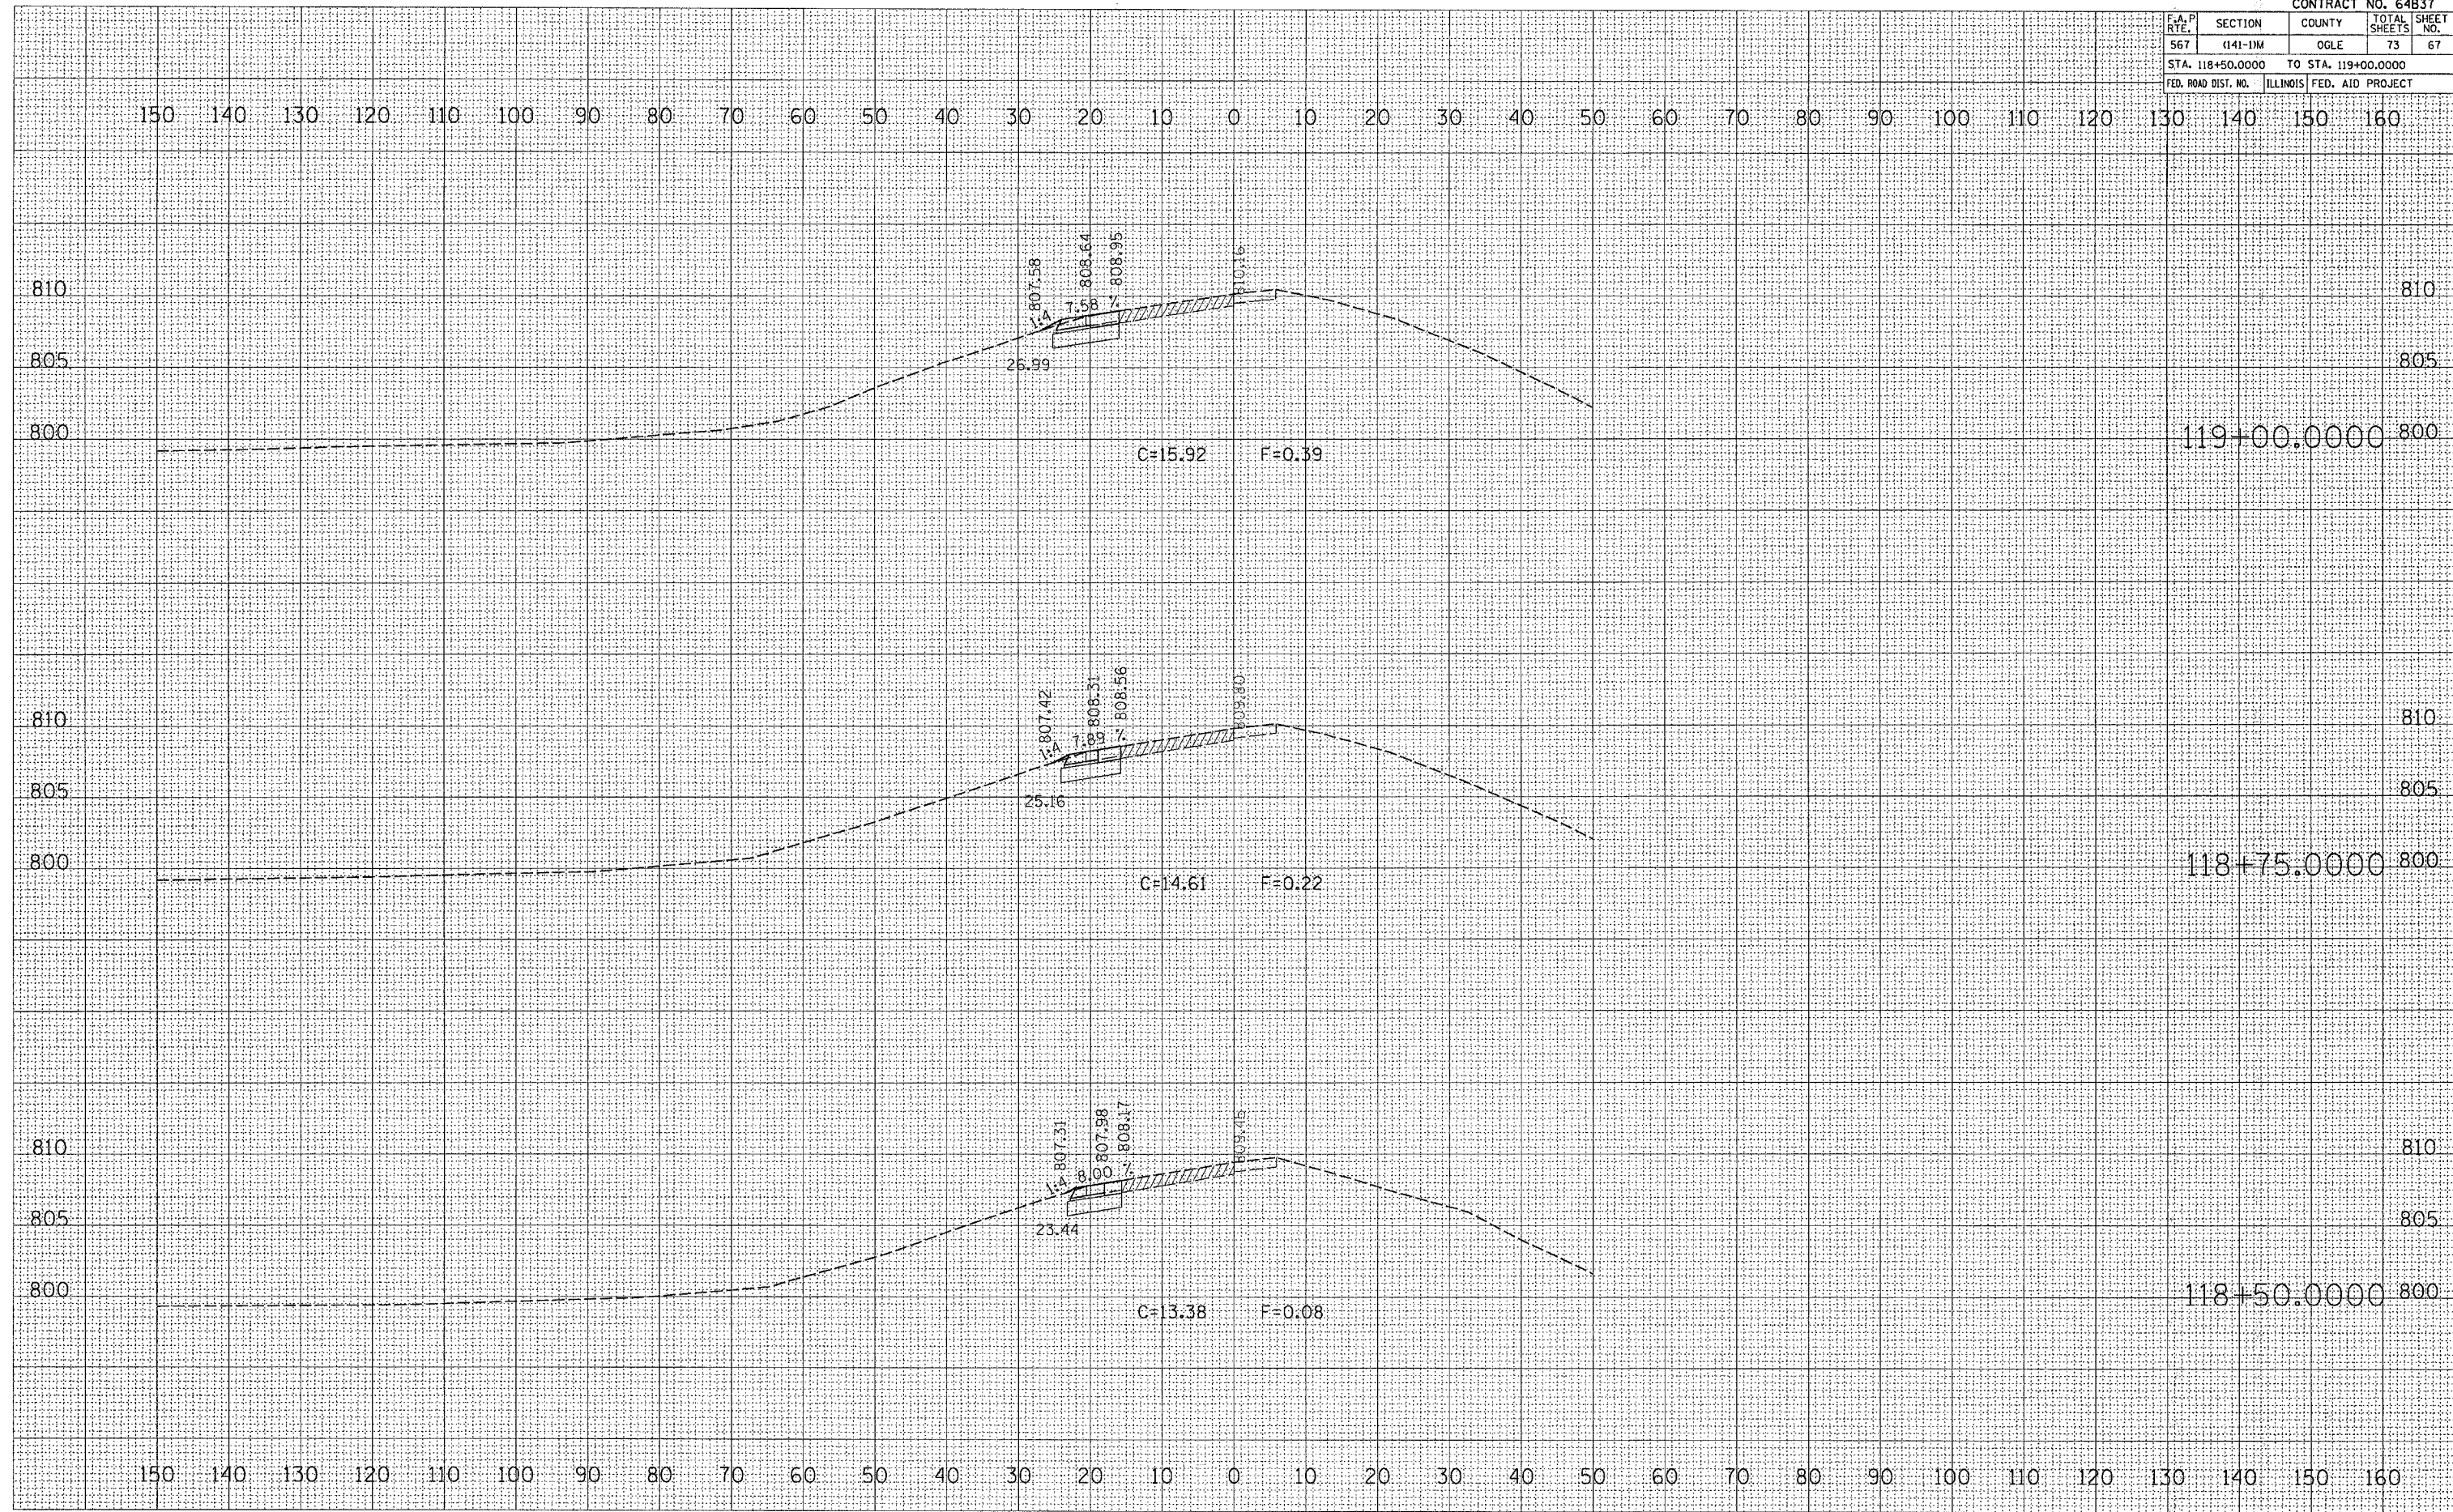

SE-RAMP