
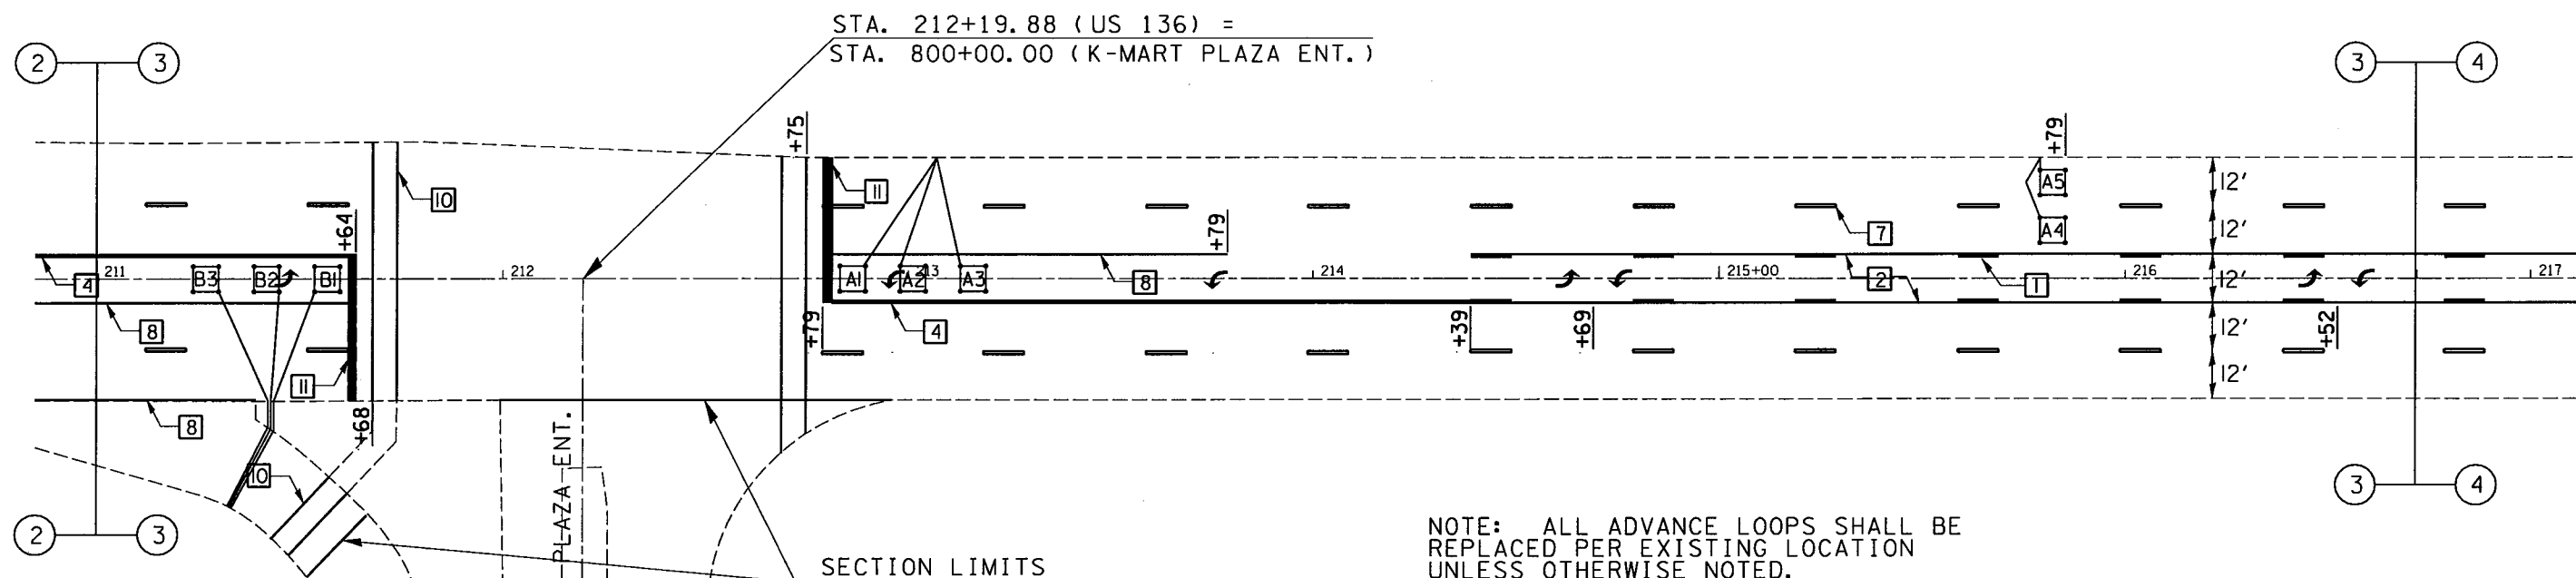


F.A.P. RTE.	SECTION	COUNTY	TOTAL SHEETS	SHEET NO.
332	.	VERMILION	30	20
STA. 211+00		TO STA. 217+00		
FED. ROAD DIST. NO.		ILLINOIS FED. AID PROJECT		
*(RX, 482-1)RS-1 & (47R-1)RS				

TYPICAL PAVEMENT MARKING LEGEND

- 1 4" (100) SKIP-DASH (YELLOW)
- 2 4" (100) SOLID (YELLOW)
- 4 4" (100) DOUBLE YELLOW (NARROW)
- 7 4" (100) SKIP-DASH (WHITE)
- 8 4" (100) SOLID (WHITE)
- 10 6" (150) CROSS WALK (WHITE)
- 11 24" (600) STOP BAR (WHITE)

DETECTOR LOOP LAYOUT

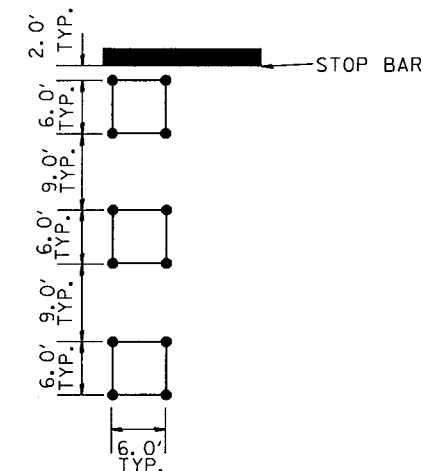

NOTE: ALL ADVANCE LOOPS SHALL BE REPLACED PER EXISTING LOCATION UNLESS OTHERWISE NOTED.


DETECTOR LOOP DATA

IL. RTE. 1 & K-MART PLAZA ENT / HARDEE'S ENT.

LOOP	SIZE	TURNS
A1-3	6' X 6'	3
A4-5	6' X 6'	4
B1-3	6' X 6'	3
B4-5	6' X 6'	4

DETAIL OF DETECTOR LOOP WIRING

WIRED IN SERIES WITH SINGLE PAIR CABLE

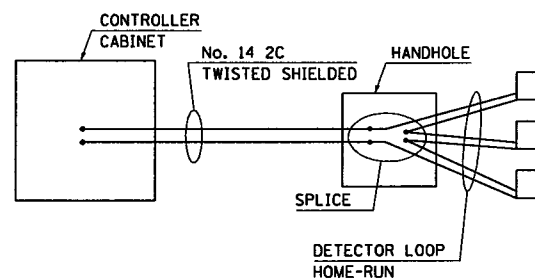

The existing detector loop lead-in cable is:

No. 14 2/C, Twisted Shielded

REVISIONS	
NAME	DATE

ILLINOIS DEPARTMENT OF TRANSPORTATION

PAVEMENT MARKING & DETECTOR LOOP PLANS

SCALE: VERT. HORIZ. DATE

DRAWN BY CHECKED BY