


F.A.S. RTE.	SECTION	COUNTY	TOTAL SHEETS	SHEET NO.
1517	10B	DEWITT	26	12

CONTRACT NO. 70549

## DETAIL OF POROUS GRANULAR BACKFILL PAY LIMITS

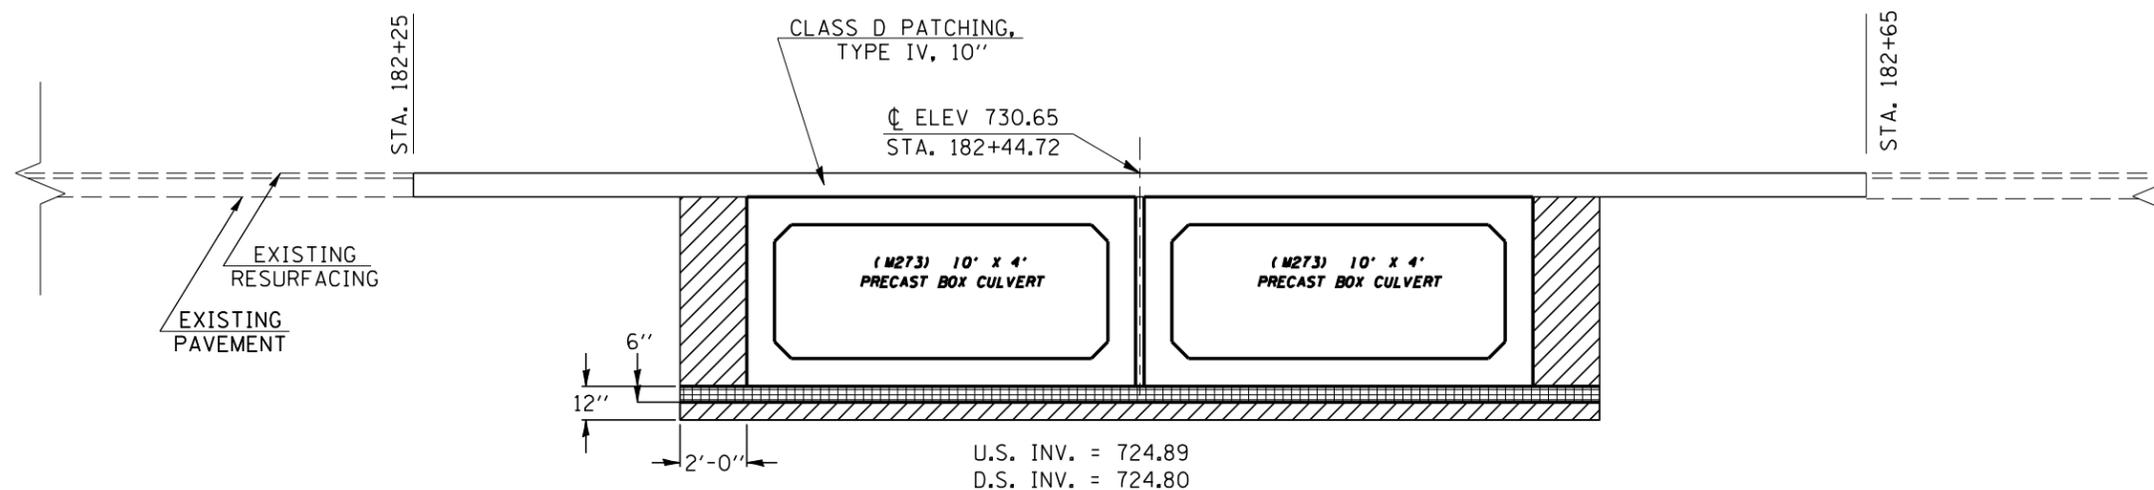

**NOTE:**

SOIL BORINGS INDICATE THAT THE BOX CULVERT WILL NOT BE ADEQUATELY SUPPORTED BY THE EXISTING SOIL. AN ADDITIONAL 6" BELOW THE TYPICAL 6" THAT IS OUTLINED IN THE "PRECAST CONCRETE BOX CULVERTS" SPECIAL PROVISION. HAS BEEN INCLUDED IN THE PAY ITEM FOR POROUS GRANULAR BACKFILL. \*SEE THE SPECIAL PROVISION "PRECAST CONCRETE BOX CULVERTS"\*

PAY LIMITS OF POROUS GRANULAR BACKFILL - CA 7  
 NOTE: POROUS GRANULAR BACKFILL SHALL EXTEND 18'-0" EACH SIDE OF F.A.P. 1517 CENTERLINE  
 PLAN TOTAL = 50.0 CUYDS

POROUS GRANULAR MATERIAL - CA 6 (6")  
 (INCLUDED IN PAY ITEM FOR PRECAST CONCRETE BOX CULVERT)