

F.A.P. RTE.	SECTION	COUNTY	TOTAL SHEETS	SHEET NO.
*	**	MACOUPIN	231	73
STA.		TO STA.		
FED. ROAD DIST. NO.	ILLINOIS	FED. AID PROJECT		
* FAP 325 & FAP 604 ** 14R; 115RS-2; 116RS-4; 101RS-2				




TRAFFIC CONTROL AND PROTECTION

STAGE 1 NOTES

1. THIS TRAFFIC CONTROL PLAN SHALL BE USED IN CONJUNCTION WITH STANDARD 701326 AND AS DIRECTED BY THE ENGINEER. COMPLETED WIDENING SHALL BE CLOSED WITH BARRICADES (WITH STEADY BURNING LIGHTS) AT THE SPACING SHOWN ON STANDARD 701326. WHEN EXCAVATING FOR PERMANENT WIDENING, THE CONTRACTOR SHALL PLACE THE SUBBASE GRANULAR MATERIAL 8" IN THE SAME DAY, TO AVOID EXCESSIVE DROP-OFFS AT THE EDGE OF PAVEMENT. ALL WORK REQUIRED TO SET UP, MAINTAIN, AND REMOVE TRAFFIC CONTROL AS DETAILED IN THESE PLANS SHALL BE INCLUDED IN THE COST FOR TRAFFIC CONTROL STANDARD 701326.
2. DURING STAGE 1 CONSTRUCTION, EXISTING REGULATORY, WARNING, AND GUIDE SIGNS SHALL REMAIN IN PLACE OR ON TEMPORARY INSTALLATION.
3. UPON COMPLETION OF STAGE 1 CONSTRUCTION, TRAFFIC SHALL REMAIN UNDER STAGE 1 TRAFFIC UNTIL STAGE 2 TRAFFIC CONTROL IS IN PLACE INCLUDING TEMPORARY PAVEMENT MARKINGS, BARRICADES AND SIGNING.

STAGE 1 CONSTRUCTION

1. FILL BOX CULVERT WITH CLSM;
 - NORTH/SOUTH LEG
STA 109+89.14
2. CONSTRUCT PERMANENT WIDENING AT THE FOLLOWING LOCATIONS:
 - EAST/WEST LEG
RT STA 1128+51.13 TO STA 1135+50.51
 - NORTH/SOUTH LEG
LT STA 101+51.77 TO STA 105+69.30
LT STA 106+50.11 TO STA 113+48.31
LT STA 113+82.87 TO STA 118+12.42
RT STA 103+00.00 TO STA 107+00.00
RT STA 109+10.79 TO STA 109+25.57
3. CONSTRUCT TEMPORARY WIDENING AT THE FOLLOWING LOCATIONS:
 - EAST/WEST LEG
LT STA 1133+09.96 TO STA 1137+69.38
 - NORTH/SOUTH LEG
LT STA 111+95.83 TO STA 112+96.17

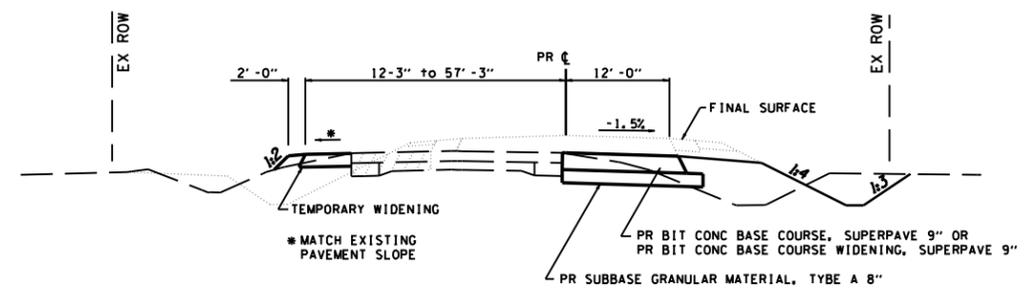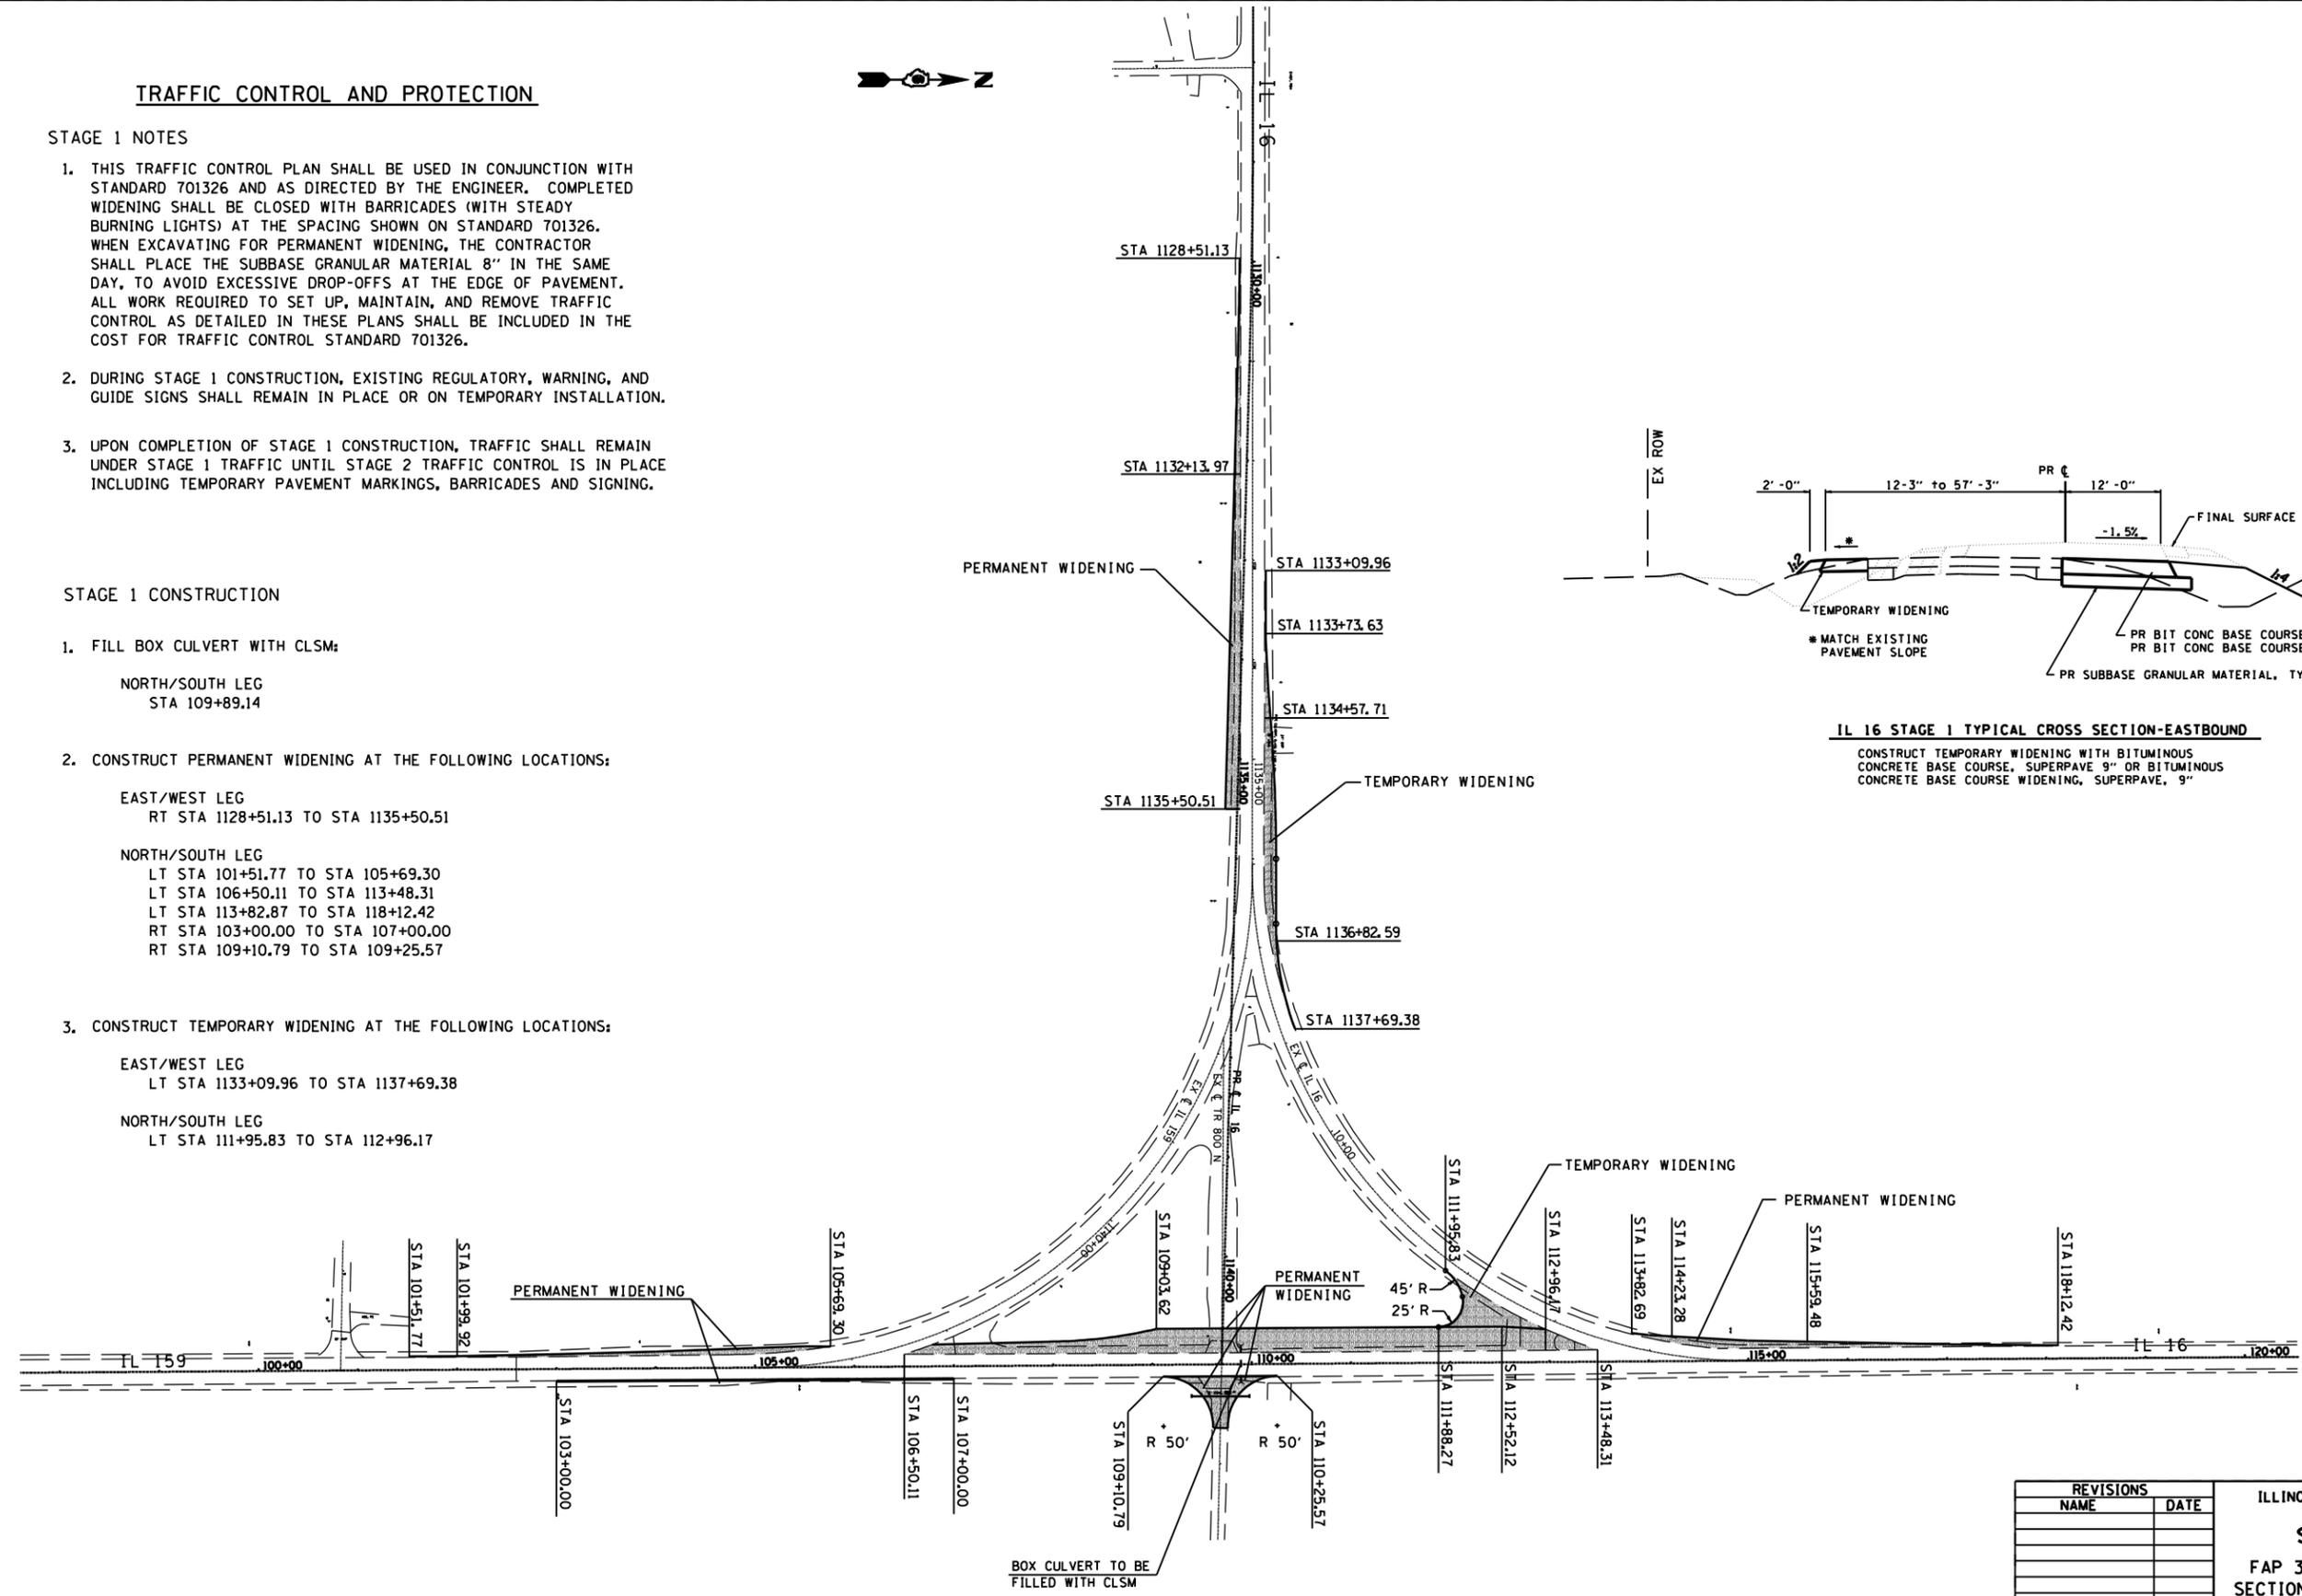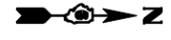

IL 16 STAGE 1 TYPICAL CROSS SECTION-EASTBOUND

CONSTRUCT TEMPORARY WIDENING WITH BITUMINOUS CONCRETE BASE COURSE, SUPERPAVE 9" OR BITUMINOUS CONCRETE BASE COURSE WIDENING, SUPERPAVE, 9"

REVISIONS	
NAME	DATE

ILLINOIS DEPARTMENT OF TRANSPORTATION
STAGE 1 CONSTRUCTION
 FAP 325 (IL 16) & FAP 604 (IL 159)
 SECTION 14R; 115RS-2; 116RS-4; 101RS-2
 MACOUPIN COUNTY
 SCALE: VERT. _____
 HORIZ. _____
 DATE _____ DRAWN BY _____
 CHECKED BY _____

PLOT DATE = #DATES
 FILE NAME = #FILEL#
 PLOT SCALE = #SCALE#
 USER NAME = #USER#