


F.A.P. RTE.	SECTION	COUNTY	TOTAL SHEETS	SHEET No.
315	34-5	HANCOCK	612	81
STA. 1208+00		TO STA. 1221+00		
FED. ROAD DIST. No.		ILLINOIS	FED. AID PROJECT	

**NOTE:**

- FOR TR 302 CLOSURE, PROVIDE TRAFFIC CONTROL AND PROTECTION IN ACCORDANCE WITH STANDARDS BLR 21 & 22.

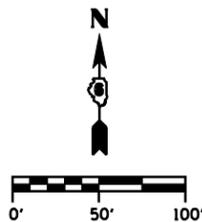

**IMPROVEMENT ENDS  
TR 302  
STA. 13 + 64.00**



W20-1 (48x48)  
(500' PRIOR TO CONSTRUCTION)

PR TYPE III BARRICADES WITH ROAD CLOSURE SIGNS IN ACCORDANCE WITH STANDARDS BLR 21 AND BLR 22. (SEE TRAFFIC CONTROL PLAN IN SPECIAL PROVISIONS)

CONSTRUCT PERMANENT PRCFES, STAGE 1 (SEE CULVERT PROFILE).

CONSTRUCT PERMANENT PRCFES, STAGE 1 (SEE CULVERT PROFILE).

CONSTRUCT PERMANENT CULVERT, STAGE 1 (SEE CULVERT PROFILE).


CONSTRUCT PARTIAL PERMANENT RCBC, STAGE 1 (SEE CULVERT PROFILE).

CULVERT CONSTRUCTION STAGE LINE, 44' RT

**ROAD CLOSED**  
R11-2 (48x30)  
STA. 1213+55  
STA. 1215+05

MATCH LINE STA. 1208+00

MATCH LINE STA. 1221+00

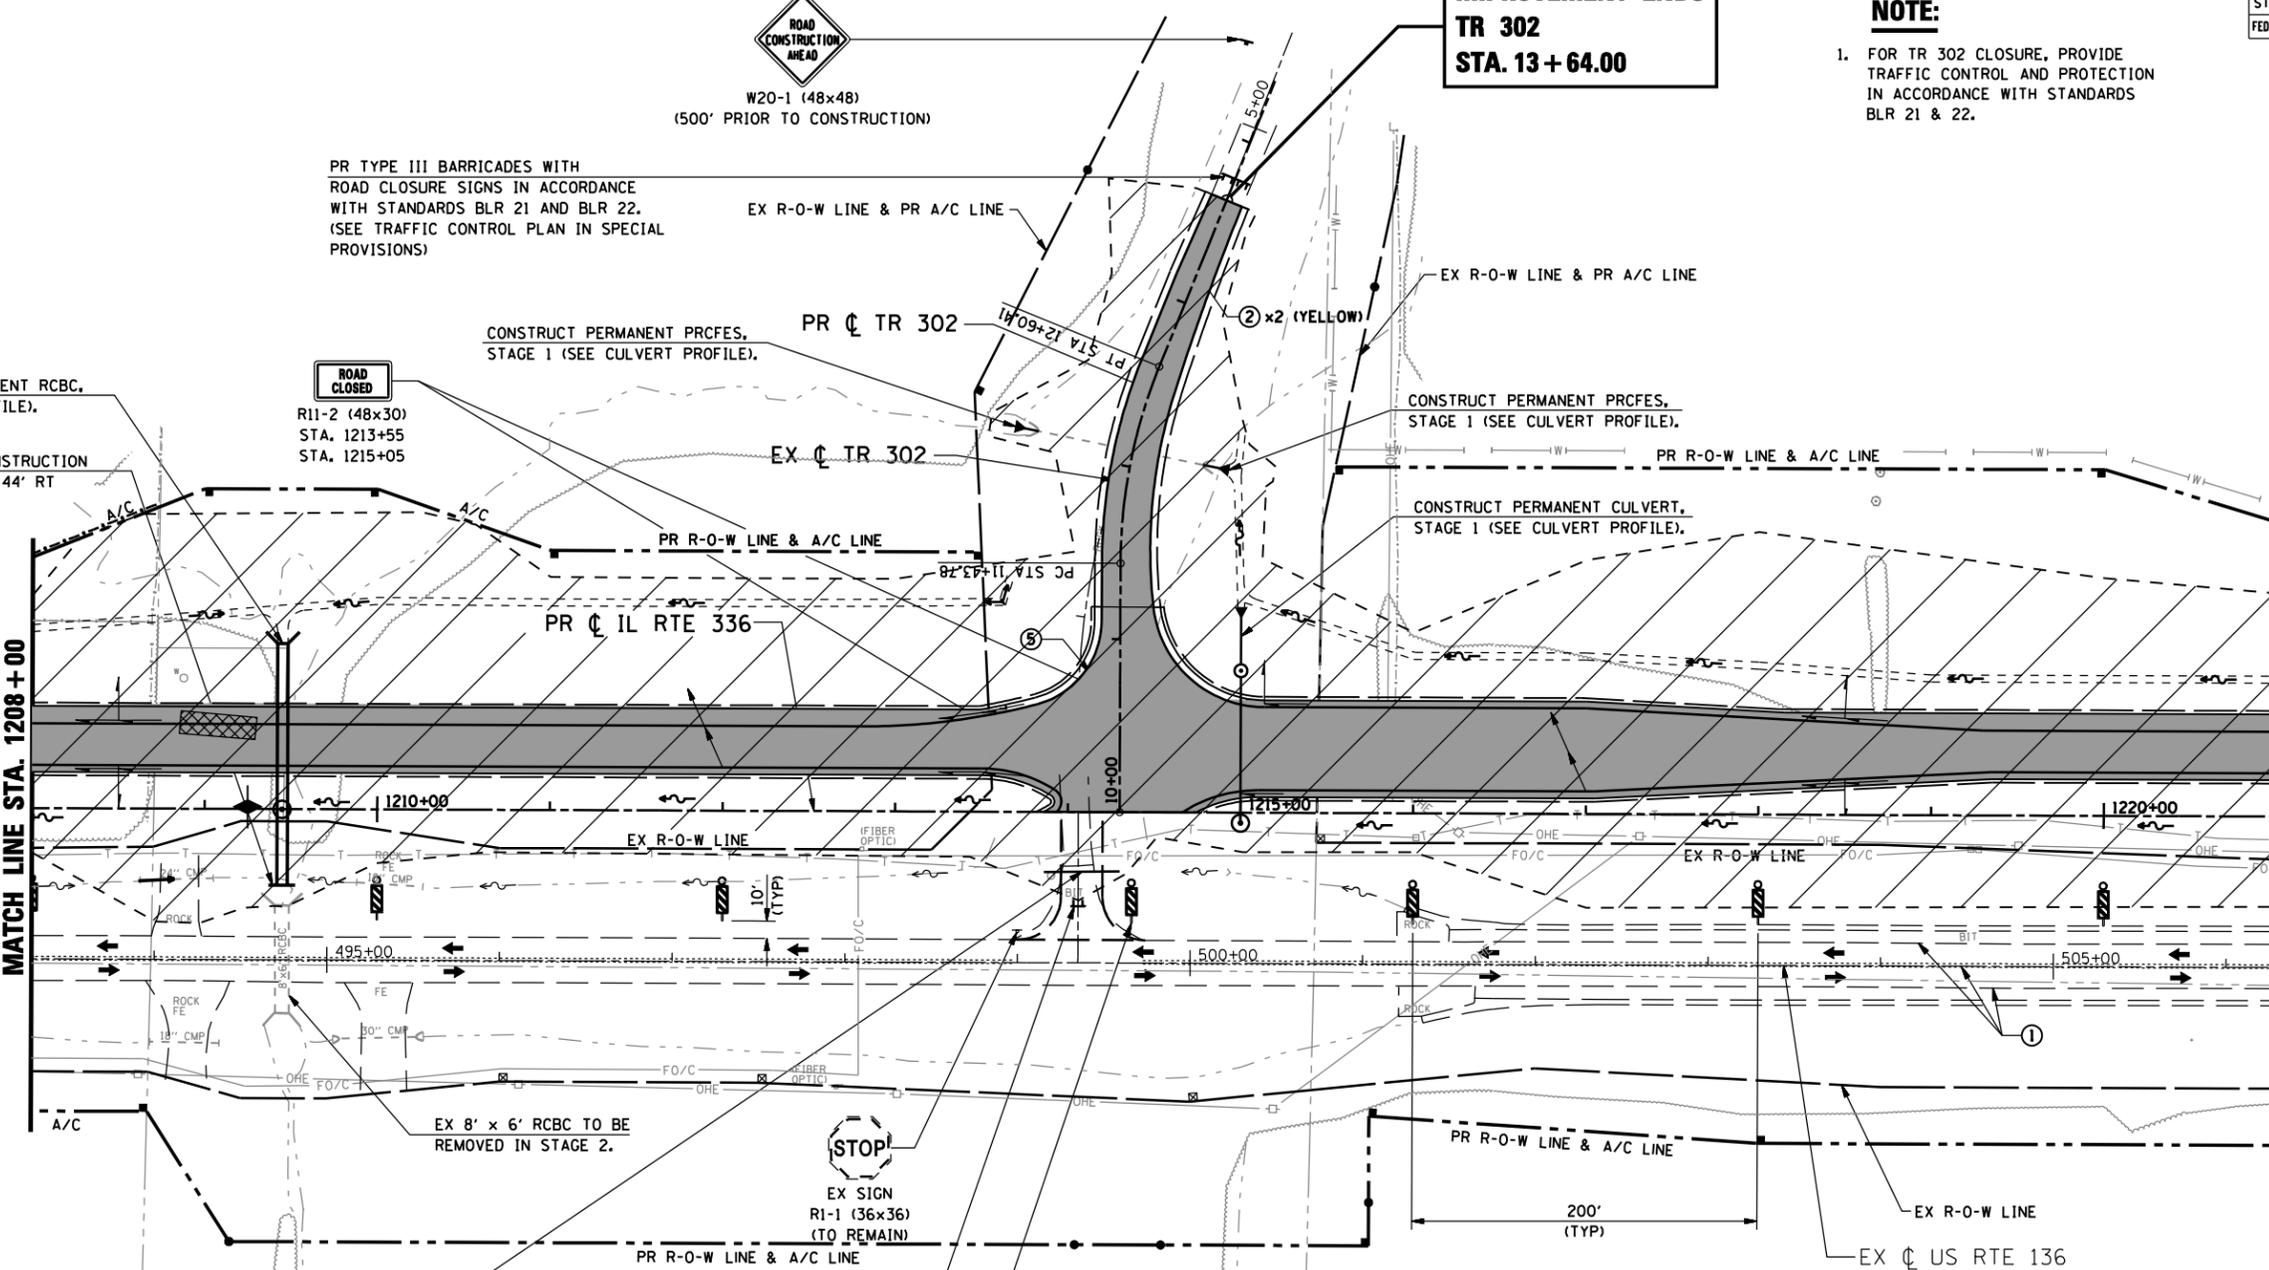

STA. 1214+06, 28' RT  
PIPE CULVERTS, CLASS D, TYPE 1 18"  
(TEMPORARY) x 70'  
USFL 572.60  
DSFL 567.90  
TEMPORARY CONNECTOR  
PAVEMENT (BITUMINOUS)  
= 231 SQ YD

EX 8' x 6' RCBC TO BE  
REMOVED IN STAGE 2.

PR TYPE III BARRICADES WITH ROAD CLOSURE SIGNS IN ACCORDANCE WITH STANDARDS BLR 21 AND BLR 22. (SEE TRAFFIC CONTROL PLAN IN SPECIAL PROVISIONS)

PR DOUBLE VERTICAL PANEL  
SIGNS, VP-1 L/R (24x08)

**LEGEND**

- ➔ DIRECTION OF TRAFFIC
- TT TYPE III BARRICADE W/ PROPER ROAD CLOSURE SIGNS
- ~ PERMANENT ROADWAY DITCH FLOW
- ➔ TEMPORARY STAGE DITCH FLOW
- ~ EXISTING ROADWAY DITCH FLOW
- ▨ STAGE CONSTRUCTION LIMITS
- ▨ STAGE CONSTRUCTION
- ▨ REMOVAL
- ① EXISTING PAVEMENT MARKING
- ② TEMP PAINT PAVEMENT MARKING - LINE 5"
- ③ TEMP PAINT PAVEMENT MARKING - LINE 6"
- ④ TEMP PAINT PAVEMENT MARKING - LINE 12"
- ⑤ TEMP PAINT PAVEMENT MARKING - LINE 24"
- ⑥ TEMP PAINT PAVEMENT MARKING - LETTERS & SYMBOLS

REVISIONS	
NAME	DATE

ILLINOIS DEPARTMENT OF TRANSPORTATION  
**MAINTENANCE OF TRAFFIC  
IL RTE 336 (STAGE 1)  
STA. 1208+00 TO STA. 1221+00**  
SCALE: DRAWN BY: RG  
DATE: MARCH 10, 2006 CHECKED BY: JAC