
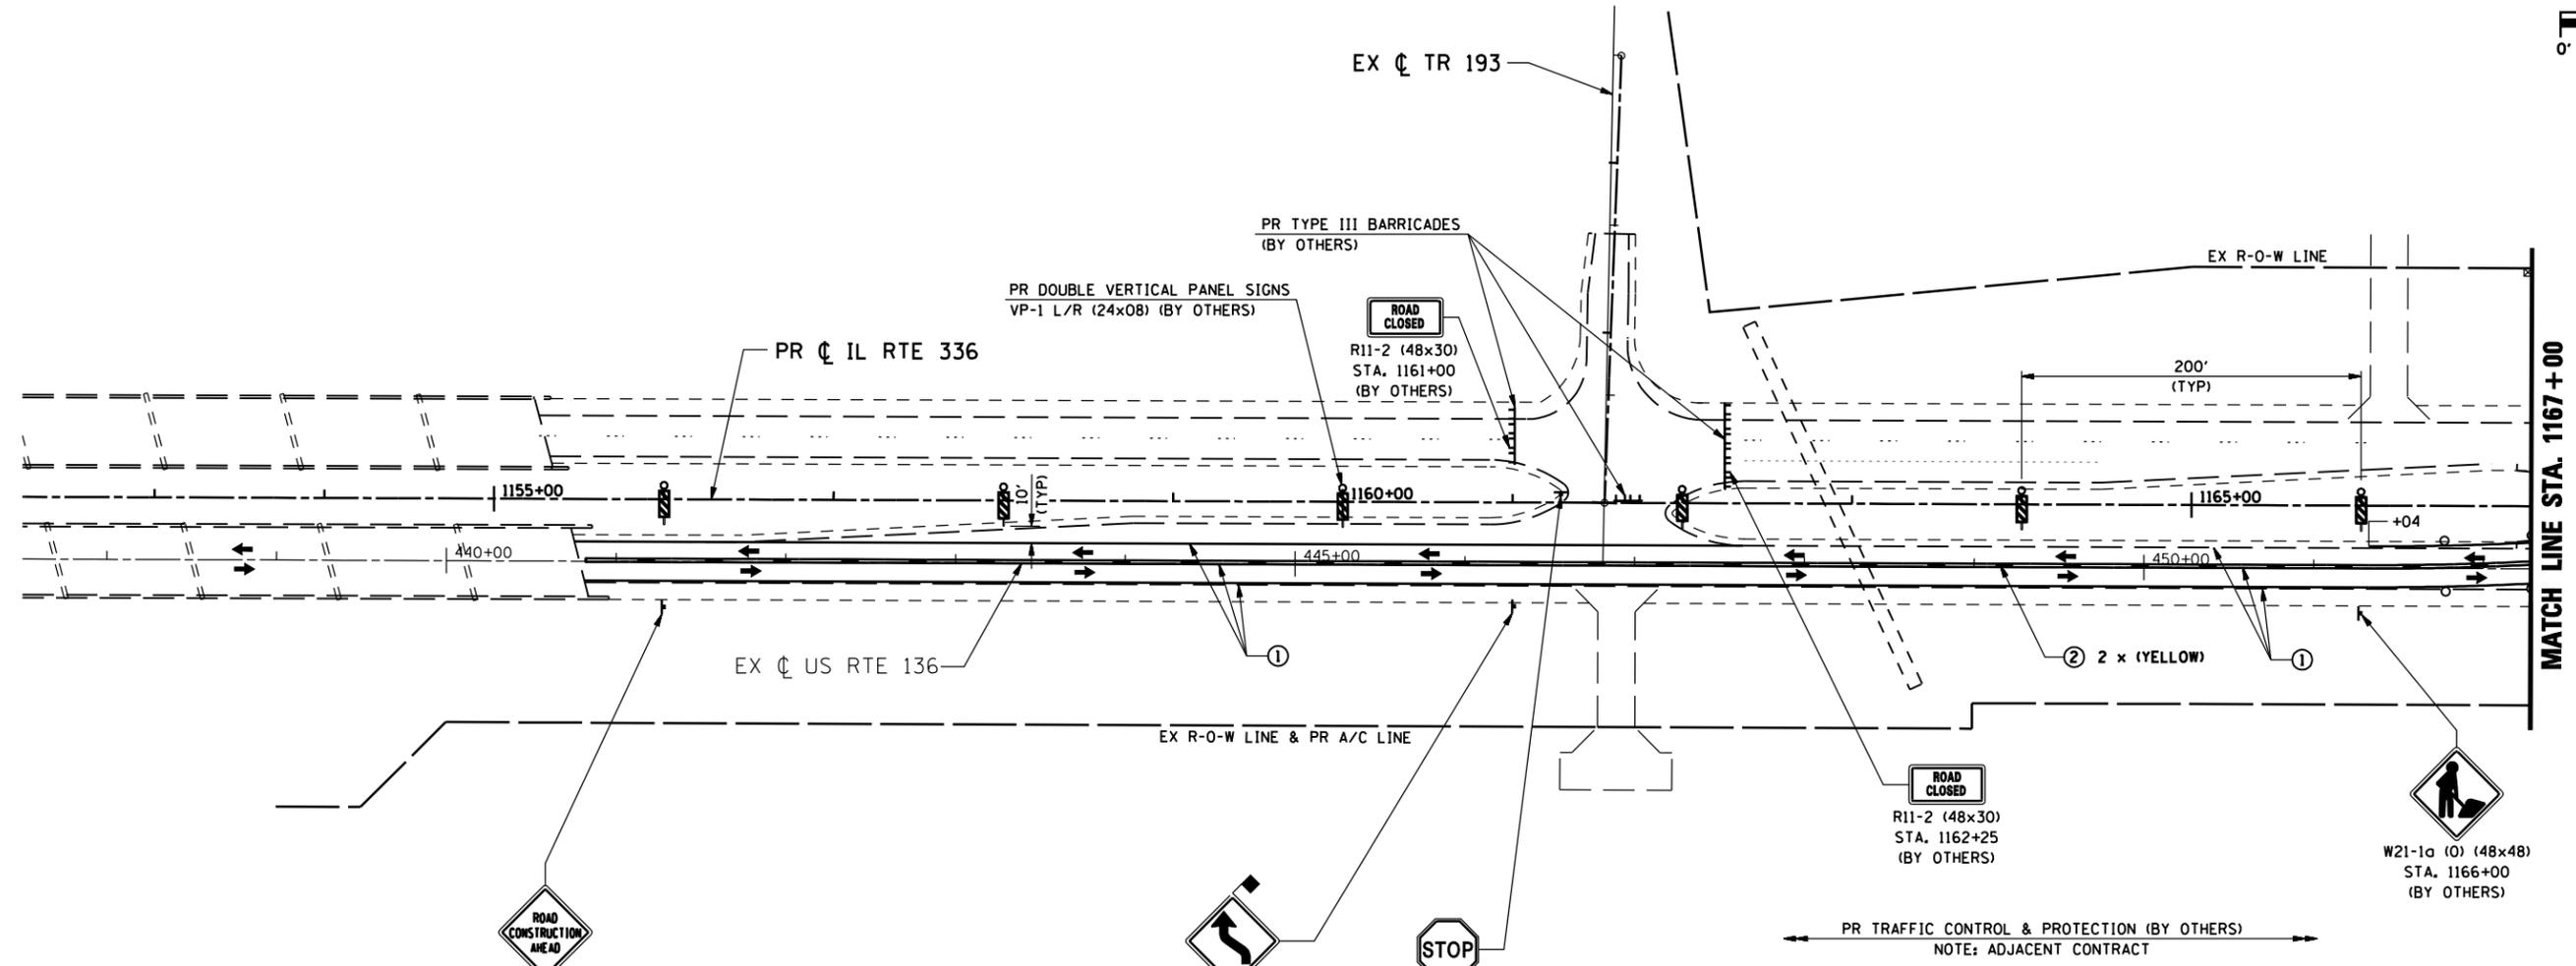


F.A.P. RTE.	SECTION	COUNTY	TOTAL SHEETS	SHEET No.
315	34-5	HANCOCK	612	97
STA. 1153+00		TO STA. 1167+00		
FED. ROAD DIST. No.	ILLINOIS	FED. AID PROJECT		

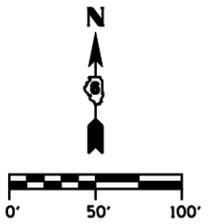

W20-1 (48x48)
STA. 1156+00

W1-4L (0)(48x48)
W/ FLAG
STA. 1161+00
(BY OTHERS)

PR TEMPORARY SIGN
R1-1 (36x36)
STA. 1161+30
(BY OTHERS)

ROAD CLOSED
R11-2 (48x30)
STA. 1162+25
(BY OTHERS)

W21-1a (0) (48x48)
STA. 1166+00
(BY OTHERS)

LEGEND

- DIRECTION OF TRAFFIC
- TT TYPE III BARRICADE W/ PROPER ROAD CLOSURE SIGNS
- ~ PERMANENT ROADWAY DITCH FLOW
- TEMPORARY STAGE DITCH FLOW
- ~ EXISTING ROADWAY DITCH FLOW
- STAGE CONSTRUCTION LIMITS
- █ STAGE CONSTRUCTION
- XXXXX REMOVAL
- ① EXISTING PAVEMENT MARKING
- ② TEMP PAINT PAVEMENT MARKING - LINE 5"
- ③ TEMP PAINT PAVEMENT MARKING - LINE 6"
- ④ TEMP PAINT PAVEMENT MARKING - LINE 12"
- ⑤ TEMP PAINT PAVEMENT MARKING - LINE 24"
- ⑥ TEMP PAINT PAVEMENT MARKING - LETTERS & SYMBOLS

PR TRAFFIC CONTROL & PROTECTION (BY OTHERS)
NOTE: ADJACENT CONTRACT

CASE I

WHEN TWO-WAY TRAFFIC IS STILL ON THE EX US 136 PAVEMENT (WEST ADJACENT SECTION) AND NEEDED TO BE CROSSED OVER TO THE FUTURE WB LANES (BY OTHERS) TO PROCEED WITH STAGE II CONSTRUCTION.

NOTE:
COOPERATION BETWEEN CONTRACTORS IN SCHEDULING WORK IS REQUIRED TO NOT DELAY THIS CONTRACT. NO TIME EXTENSIONS OR COMPENSATION FOR POSSIBLE DELAY WILL BE ALLOWED.

REVISIONS	
NAME	DATE

ILLINOIS DEPARTMENT OF TRANSPORTATION

**MAINTENANCE OF TRAFFIC
IL RTE 336 (STAGE 2) CASE I
STA. 1153+00 TO STA. 1167+00**

SCALE: DATE: MARCH 10, 2006
DRAWN BY: RG
CHECKED BY: JAC

•DGN-SPEC•
•DATE-TIME•
•REF01