
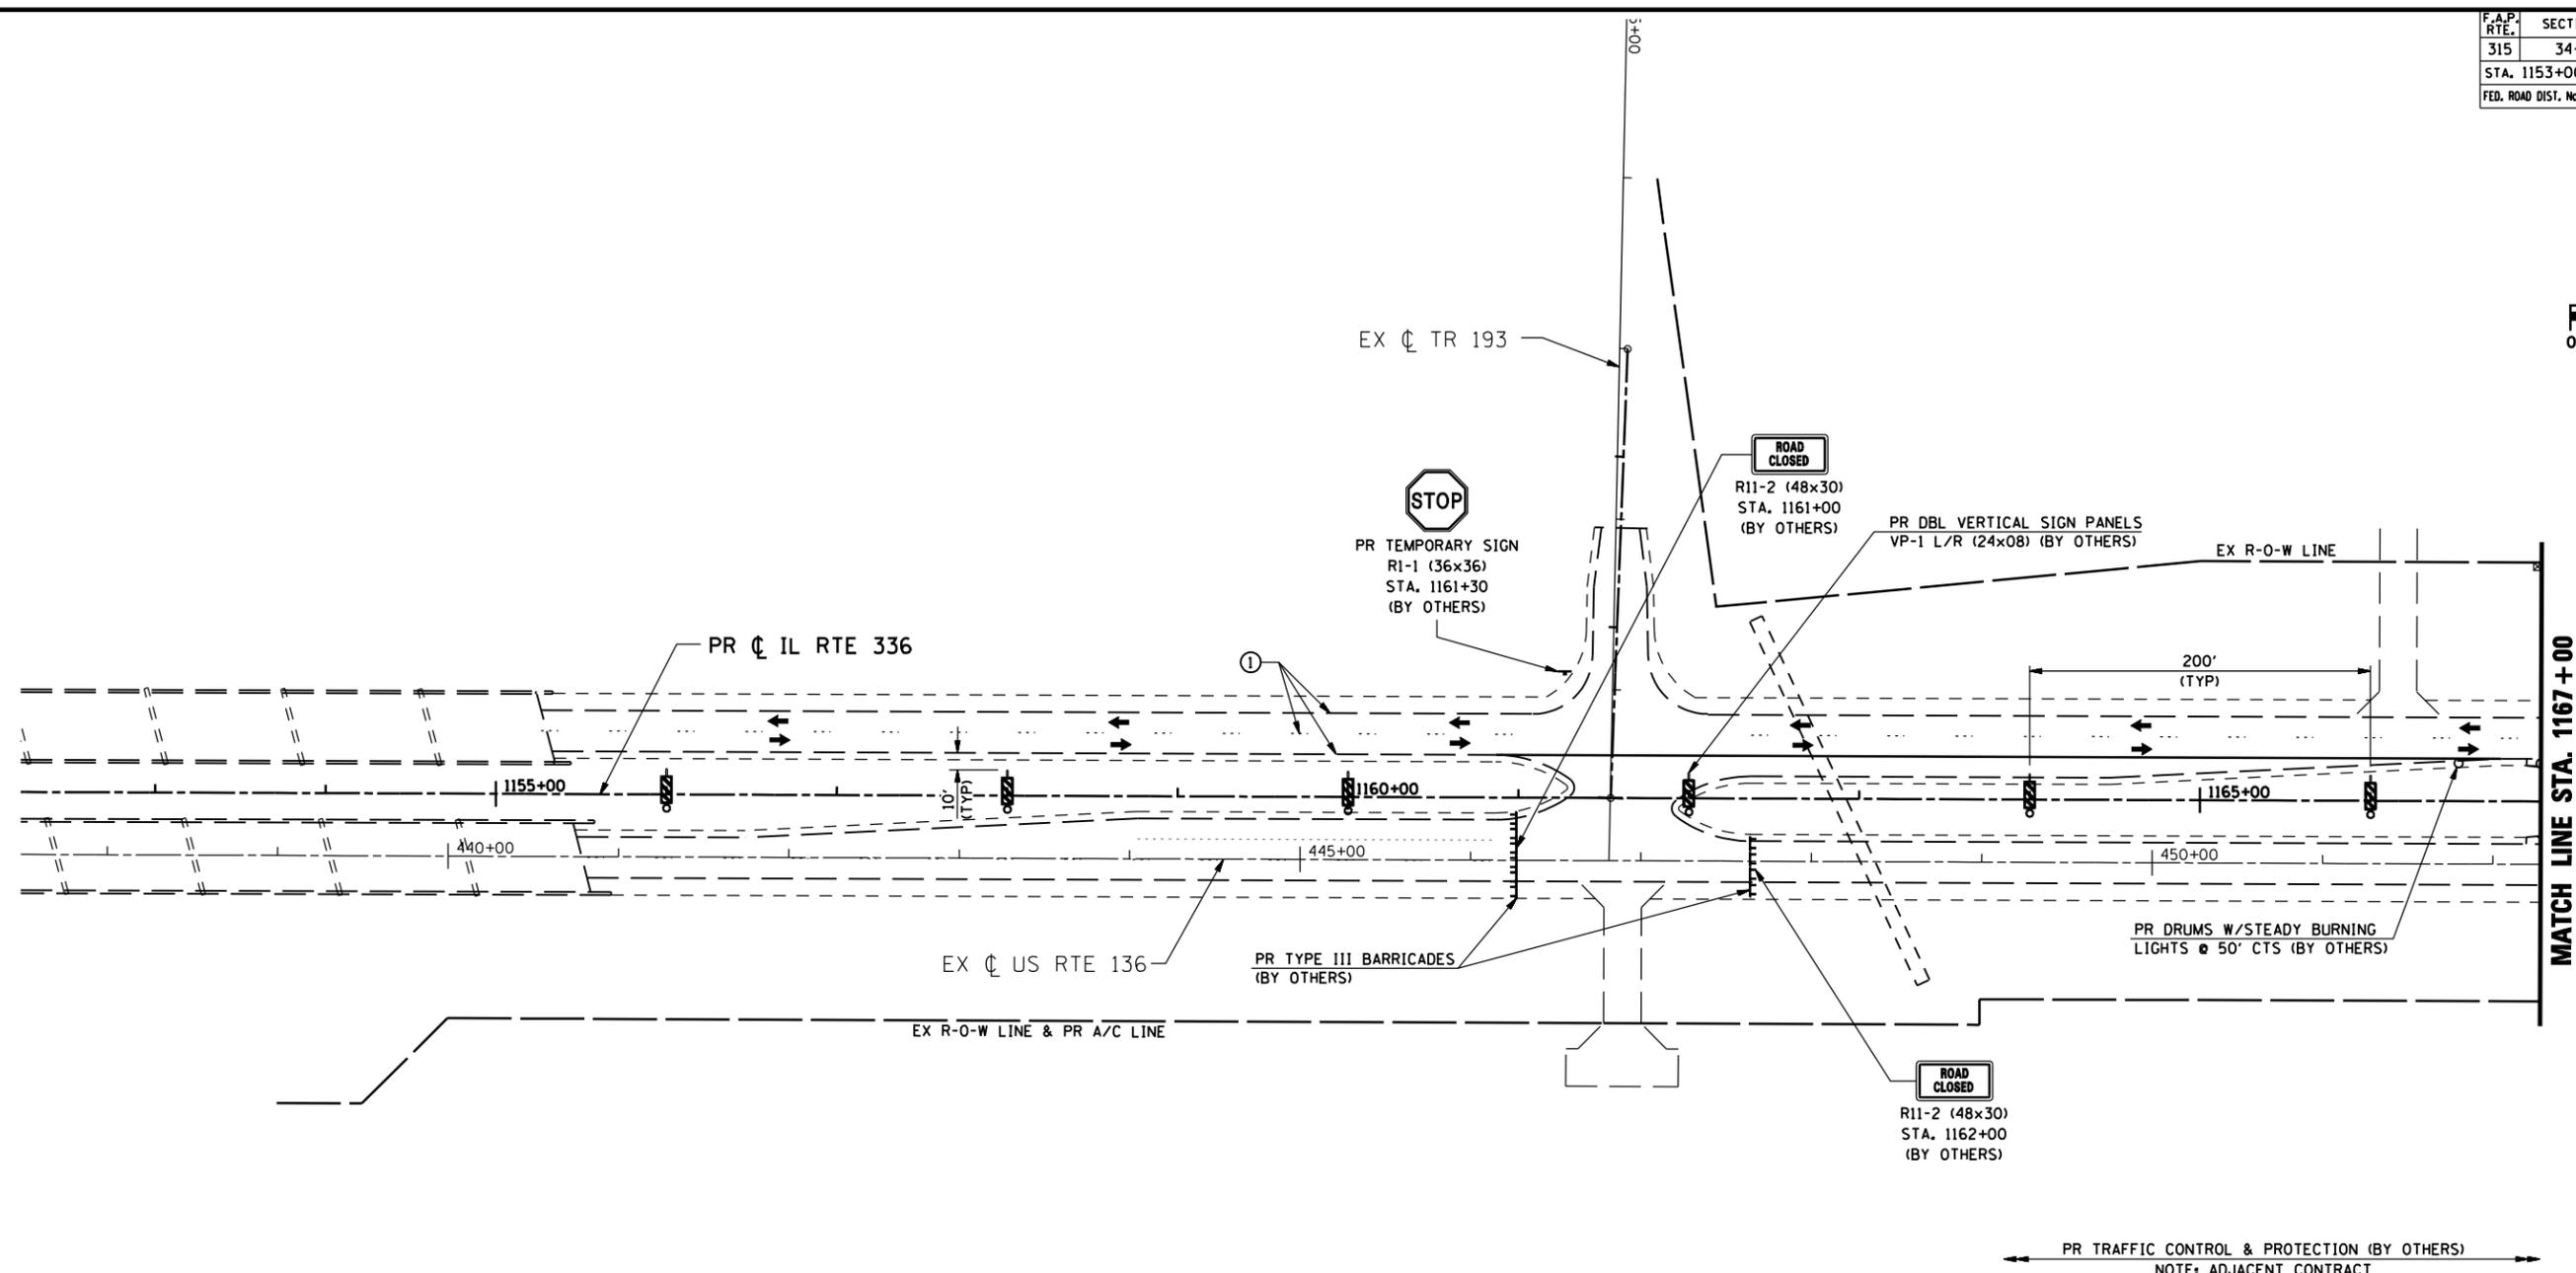


F.A.P. RTE.	SECTION	COUNTY	TOTAL SHEETS	SHEET No.
315	34-5	HANCOCK	612	98
STA. 1153+00		TO STA. 1167+00		
FED. ROAD DIST. No.	ILLINOIS	FED. AID PROJECT		

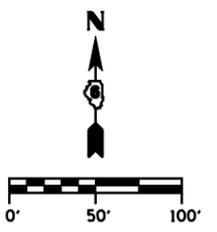

PR TRAFFIC CONTROL & PROTECTION (BY OTHERS)
NOTE: ADJACENT CONTRACT

LEGEND

- DIRECTION OF TRAFFIC
- T TYPE III BARRICADE W/ PROPER ROAD CLOSURE SIGNS
- ~ PERMANENT ROADWAY DITCH FLOW
- TEMPORARY STAGE DITCH FLOW
- - - EXISTING ROADWAY DITCH FLOW
- ▨ STAGE CONSTRUCTION LIMITS
- ▨ STAGE CONSTRUCTION
- ⊗ REMOVAL
- ① EXISTING PAVEMENT MARKING
- ② TEMP PAINT PAVEMENT MARKING - LINE 5"
- ③ TEMP PAINT PAVEMENT MARKING - LINE 6"
- ④ TEMP PAINT PAVEMENT MARKING - LINE 12"
- ⑤ TEMP PAINT PAVEMENT MARKING - LINE 24"
- ⑥ TEMP PAINT PAVEMENT MARKING - LETTERS & SYMBOLS

CASE II

WHEN TRAFFIC ON WEST ADJACENT SECTION HAS BEEN SWITCHED TO TWO-WAY TRAFFIC ON THE FUTURE WB LANE - FUTURE EB LANES UNDER CONSTRUCTION.

NOTE:
SEE PR TRAFFIC CONTROL & PROTECTION (BY OTHERS) FOR CASE I - WHEN TWO-WAY TRAFFIC IS STILL ON THE EX US 136 PAVEMENT.

REVISIONS	
NAME	DATE

ILLINOIS DEPARTMENT OF TRANSPORTATION
**MAINTENANCE OF TRAFFIC
IL RTE 336 (STAGE 2) (CASE II)
STA. 1153+00 TO STA. 1167+00**
SCALE: DATE: MARCH 10, 2006
DRAWN BY: RG
CHECKED BY: JAC

•DGN-SPEC•
•DATE-TIME•
•REF01