
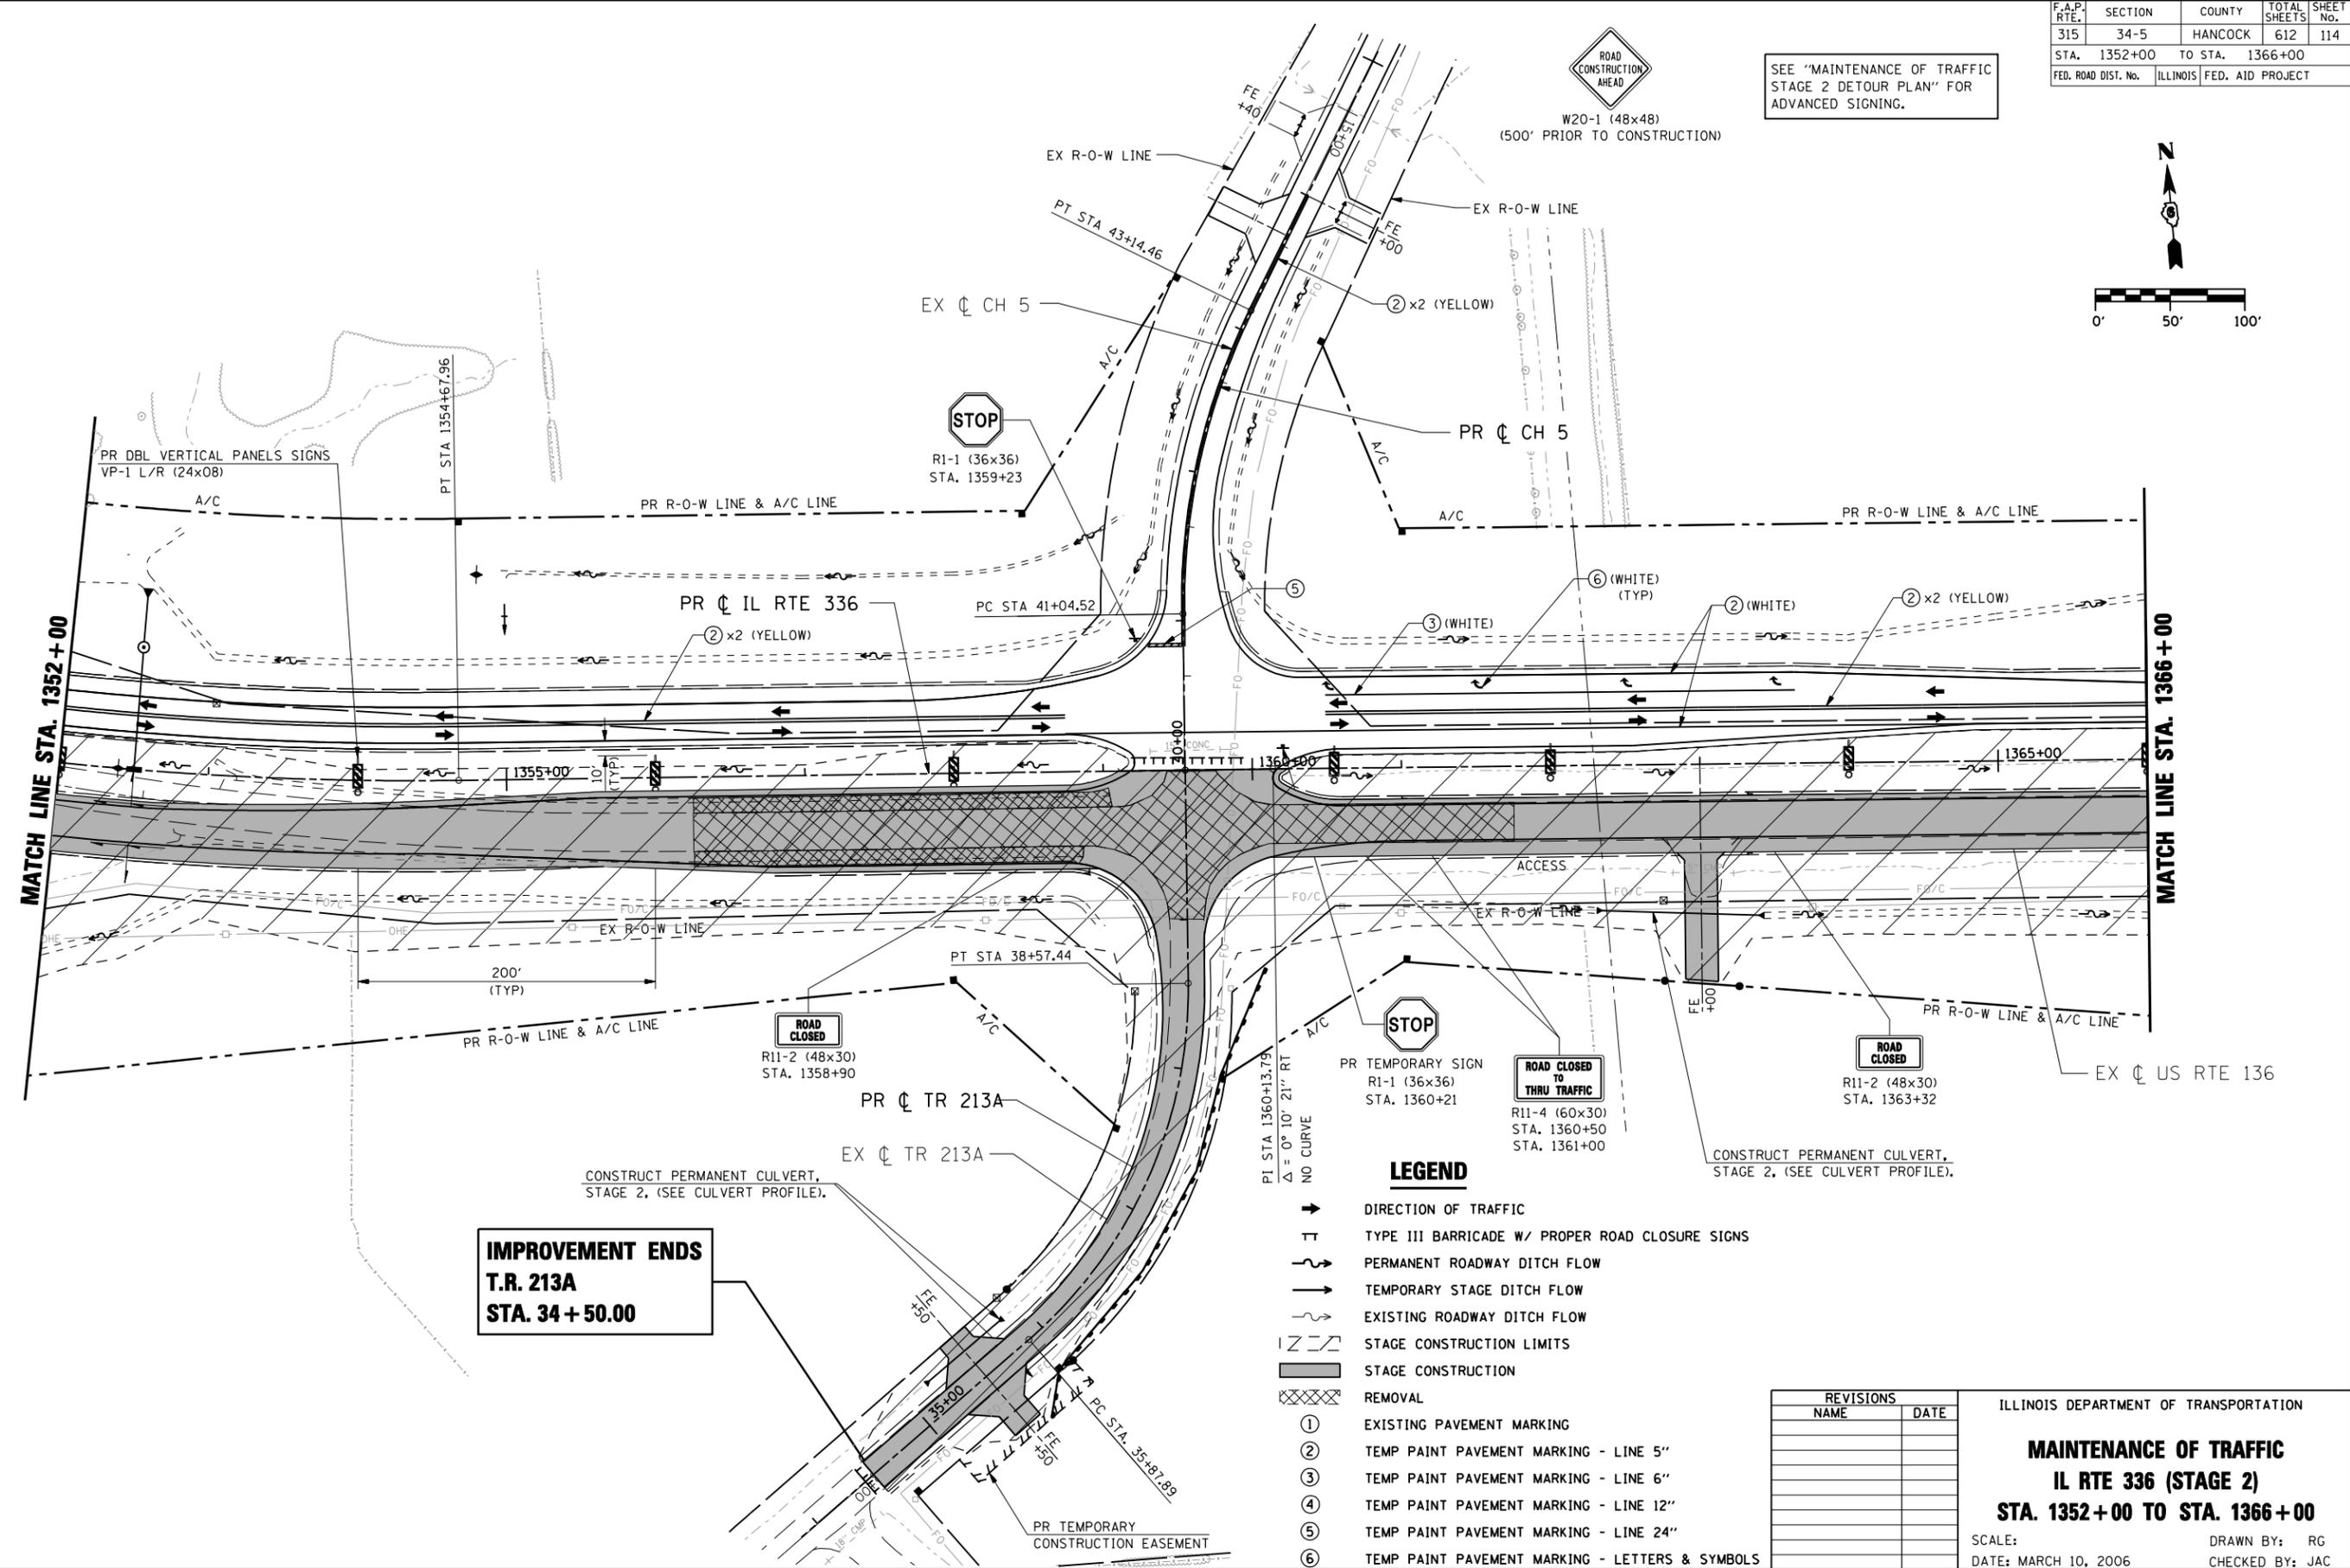


F.A.P. RTE.	SECTION	COUNTY	TOTAL SHEETS	SHEET No.
315	34-5	HANCOCK	612	114
STA. 1352+00		TO STA. 1366+00		
FED. ROAD DIST. No.	ILLINOIS	FED. AID PROJECT		

SEE "MAINTENANCE OF TRAFFIC STAGE 2 DETOUR PLAN" FOR ADVANCED SIGNING.

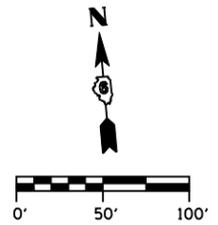

- LEGEND**
- DIRECTION OF TRAFFIC
 - TT TYPE III BARRICADE W/ PROPER ROAD CLOSURE SIGNS
 - ~ PERMANENT ROADWAY DITCH FLOW
 - ~ TEMPORARY STAGE DITCH FLOW
 - ~ EXISTING ROADWAY DITCH FLOW
 - STAGE CONSTRUCTION LIMITS
 - █ STAGE CONSTRUCTION
 - ▨ REMOVAL
 - ① EXISTING PAVEMENT MARKING
 - ② TEMP PAINT PAVEMENT MARKING - LINE 5"
 - ③ TEMP PAINT PAVEMENT MARKING - LINE 6"
 - ④ TEMP PAINT PAVEMENT MARKING - LINE 12"
 - ⑤ TEMP PAINT PAVEMENT MARKING - LINE 24"
 - ⑥ TEMP PAINT PAVEMENT MARKING - LETTERS & SYMBOLS

**IMPROVEMENT ENDS
T.R. 213A
STA. 34 + 50.00**

REVISIONS	
NAME	DATE

ILLINOIS DEPARTMENT OF TRANSPORTATION

**MAINTENANCE OF TRAFFIC
IL RTE 336 (STAGE 2)
STA. 1352+00 TO STA. 1366+00**

SCALE: DATE: MARCH 10, 2006

DRAWN BY: RG
CHECKED BY: JAC