
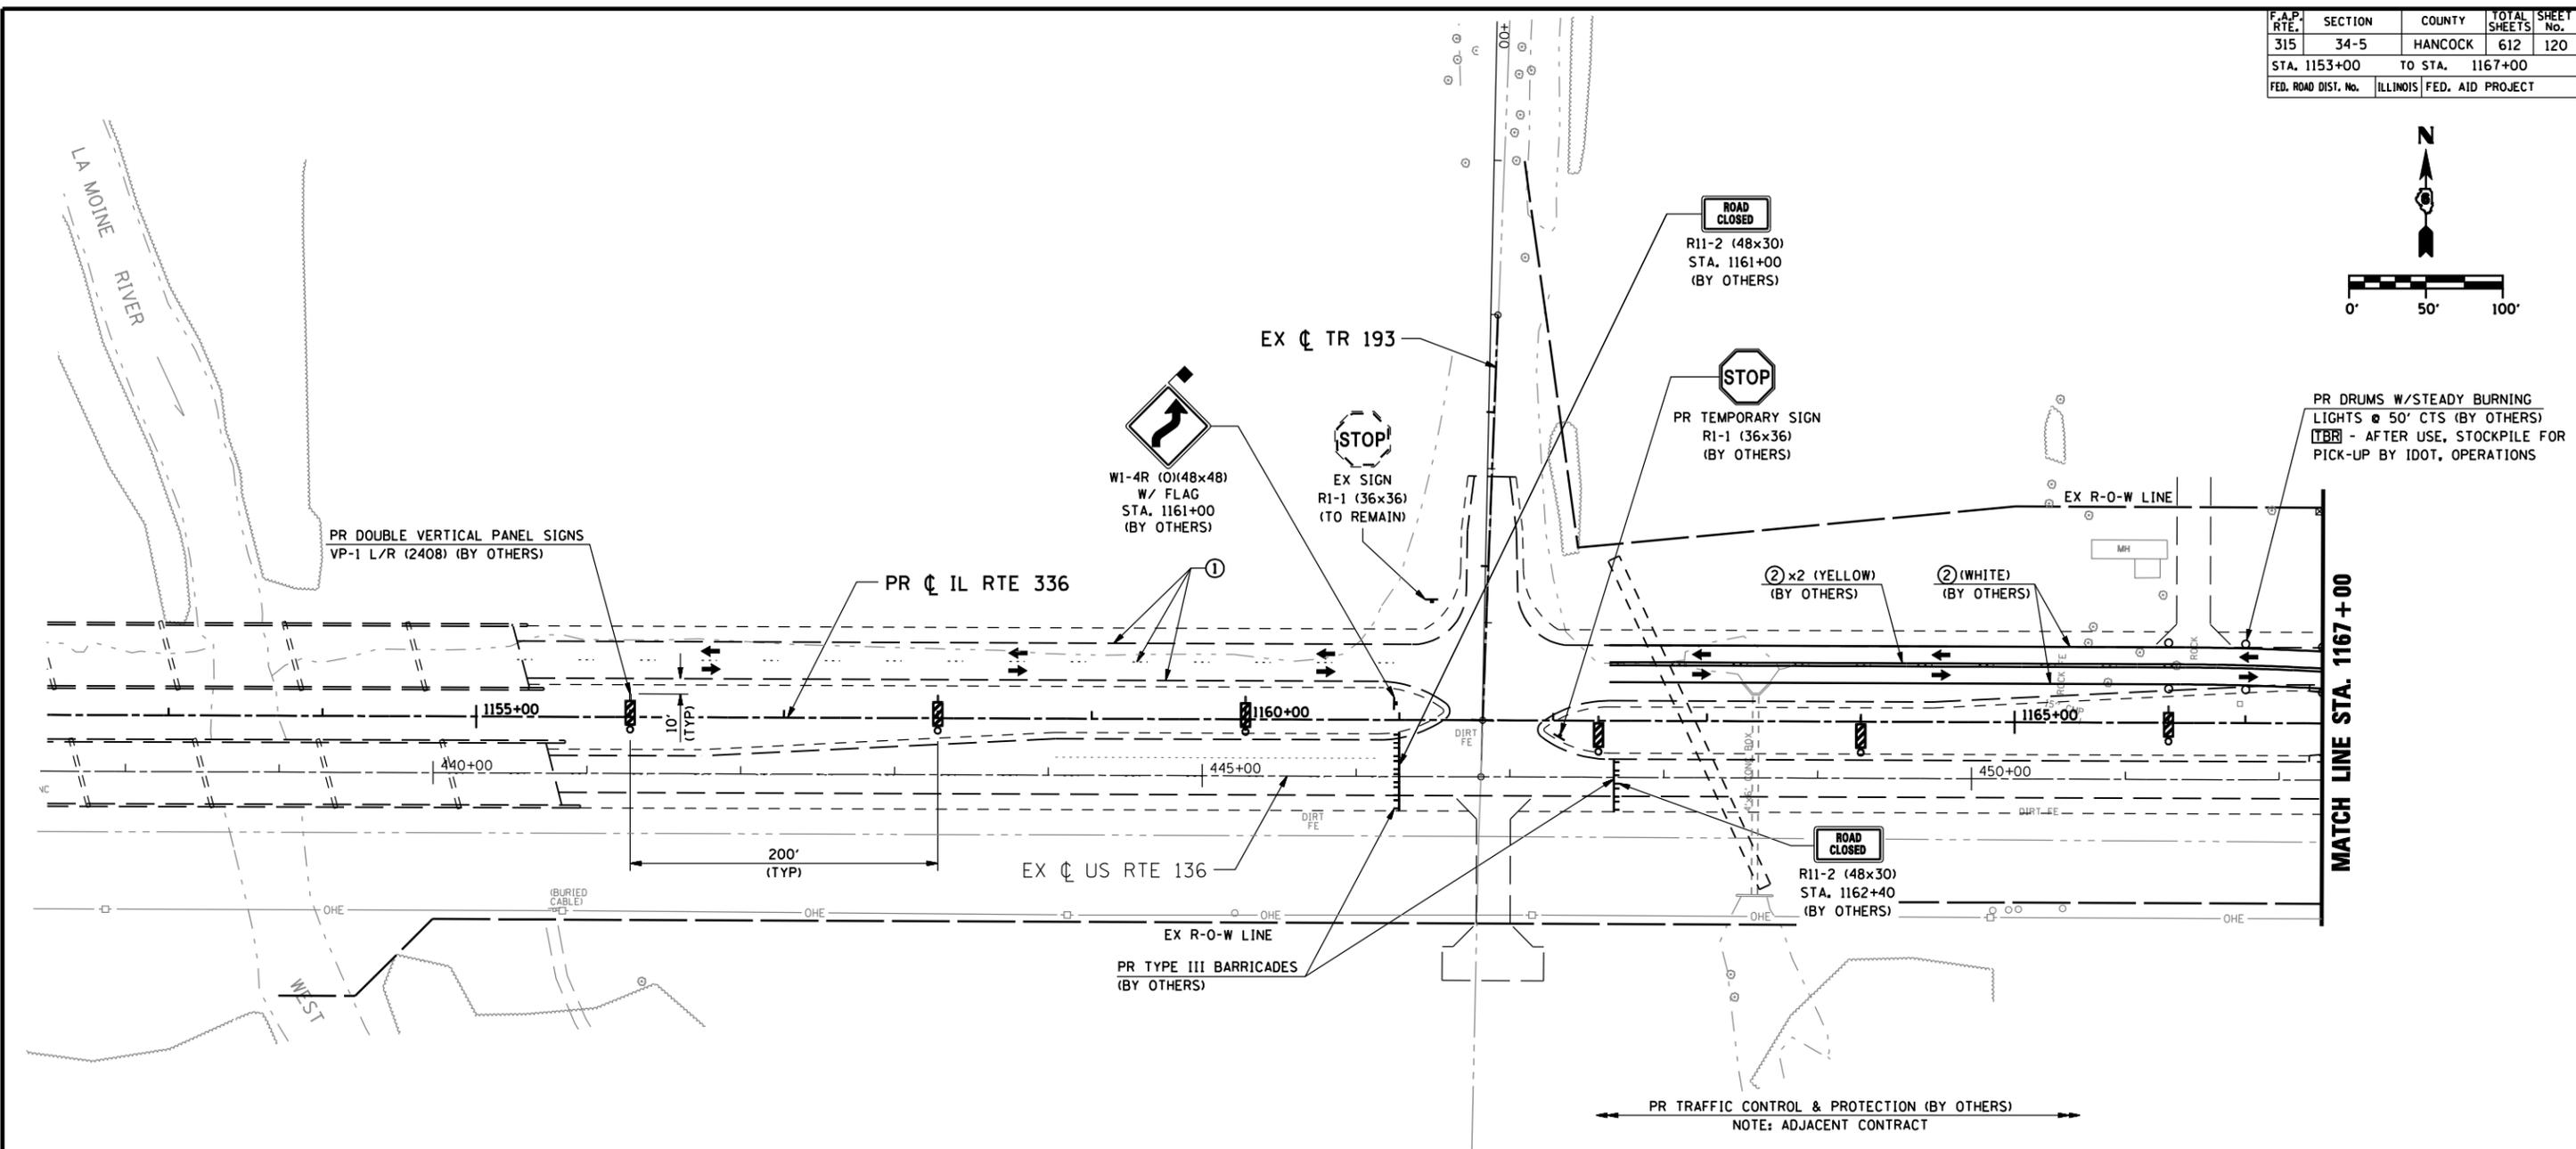


F.A.P. RTE.	SECTION	COUNTY	TOTAL SHEETS	SHEET No.
315	34-5	HANCOCK	612	120
STA. 1153+00		TO STA. 1167+00		
FED. ROAD DIST. No.	ILLINOIS	FED. AID PROJECT		

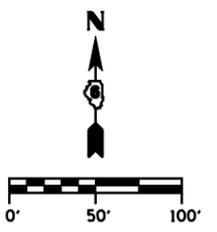

**LEGEND**

- DIRECTION OF TRAFFIC
- TT TYPE III BARRICADE W/ PROPER ROAD CLOSURE SIGNS
- ~ PERMANENT ROADWAY DITCH FLOW
- TEMPORARY STAGE DITCH FLOW
- ~ EXISTING ROADWAY DITCH FLOW
- ||| STAGE CONSTRUCTION LIMITS
- █ STAGE CONSTRUCTION
- XXXXX REMOVAL
- ① EXISTING PAVEMENT MARKING
- ② TEMP PAINT PAVEMENT MARKING - LINE 5"
- ③ TEMP PAINT PAVEMENT MARKING - LINE 6"
- ④ TEMP PAINT PAVEMENT MARKING - LINE 12"
- ⑤ TEMP PAINT PAVEMENT MARKING - LINE 24"
- ⑥ TEMP PAINT PAVEMENT MARKING - LETTERS & SYMBOLS

**CASE III**

WHEN TWO-WAY TRAFFIC IS STILL ON THE FUTURE WB LANES (WEST ADJACENT SECTION) AND NEEDED TO BE CROSSED OVER TO THE FUTURE EB LANES (BY OTHERS) TO PROCEED WITH STAGE III CONSTRUCTION.

NOTE: COOPERATION BETWEEN CONTRACTORS IN SCHEDULING WORK IS REQUIRED TO NOT DELAY THIS CONTRACT. NO TIME EXTENSIONS OR COMPENSATION FOR POSSIBLE DELAY WILL BE ALLOWED.

REVISIONS	
NAME	DATE

ILLINOIS DEPARTMENT OF TRANSPORTATION  
**MAINTENANCE OF TRAFFIC**  
**IL RTE 336 (STAGE 3) CASE III**  
**STA. 1153+00 TO STA. 1167+00**  
 SCALE: DATE: MARCH 10, 2006 DRAWN BY: RG CHECKED BY: JAC

•DGN-SPEC•  
 •DATE-TIME•  
 •REF01