



F.A.P. RTE.	SECTION	COUNTY	TOTAL SHEETS	SHEET No.
315	34-5	HANCOCK	612	126
STA. 1208+00		TO STA. 1221+00		
FED. ROAD DIST. No.		ILLINOIS	FED. AID PROJECT	

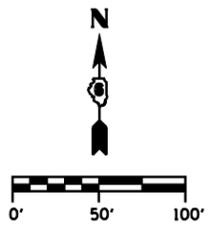

**IMPROVEMENT ENDS
TR 302
STA. 13 + 64.00**



W20-1 (48x48)
(500' PRIOR TO CONSTRUCTION)

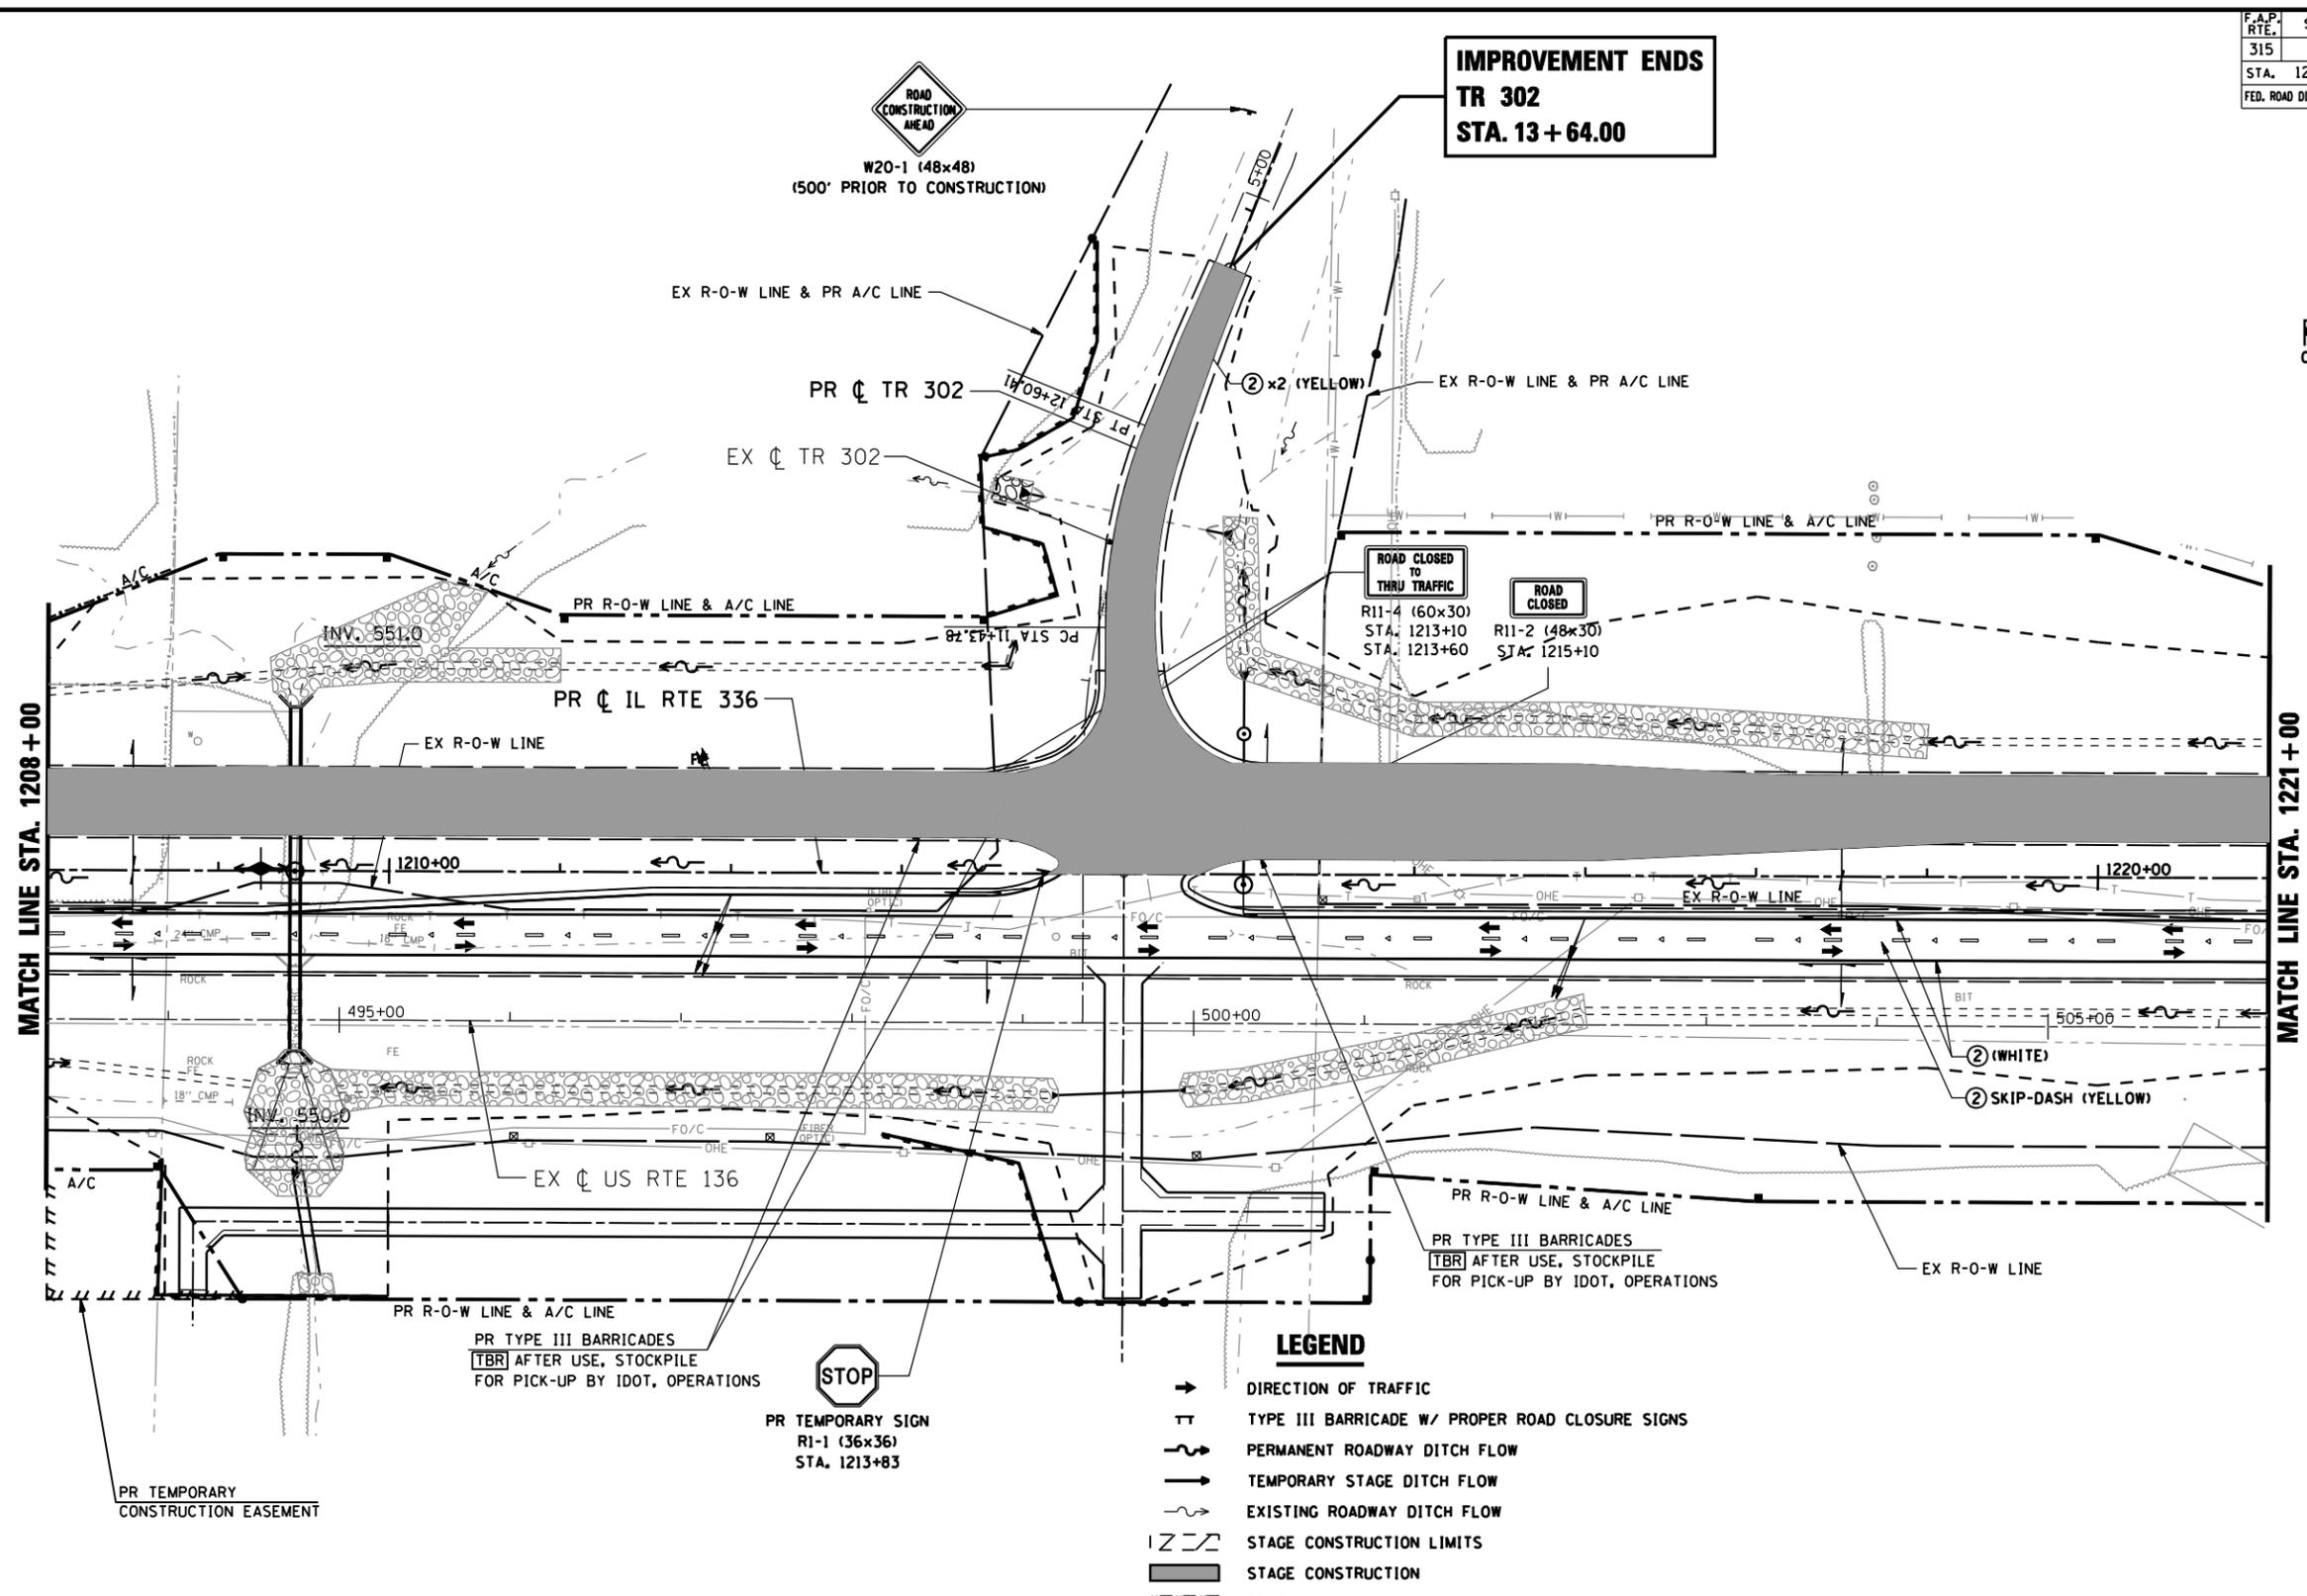

ROAD CLOSED TO THRU TRAFFIC
R11-4 (60x30)
STA. 1213+10
STA. 1213+60

ROAD CLOSED
R11-2 (48x30)
STA. 1215+10

PR TYPE III BARRICADES
[TBR] AFTER USE, STOCKPILE
FOR PICK-UP BY IDOT, OPERATIONS



PR TEMPORARY SIGN
R1-1 (36x36)
STA. 1213+83

LEGEND

- DIRECTION OF TRAFFIC
- TT TYPE III BARRICADE W/ PROPER ROAD CLOSURE SIGNS
- ~ PERMANENT ROADWAY DITCH FLOW
- TEMPORARY STAGE DITCH FLOW
- - - EXISTING ROADWAY DITCH FLOW
- ||| STAGE CONSTRUCTION LIMITS
- █ STAGE CONSTRUCTION
- XXXXX REMOVAL
- ① EXISTING PAVEMENT MARKING
- ② TEMP PAINT PAVEMENT MARKING - LINE 5"
- ③ TEMP PAINT PAVEMENT MARKING - LINE 6"
- ④ TEMP PAINT PAVEMENT MARKING - LINE 12"
- ⑤ TEMP PAINT PAVEMENT MARKING - LINE 24"
- ⑥ TEMP PAINT PAVEMENT MARKING - LETTERS & SYMBOLS

REVISIONS	
NAME	DATE

ILLINOIS DEPARTMENT OF TRANSPORTATION

**MAINTENANCE OF TRAFFIC
IL RTE 336 (STAGE 3)
STA. 1208+00 TO STA. 1221+00**

SCALE: DATE: MARCH 10, 2006

DRAWN BY: RG
CHECKED BY: JAC

DGN-SPEC
DATE-TIME
*REF01