


ROUTE NO.	SECTION	COUNTY	TOTAL SHEETS	SHEET NO.
FAP 315	34-515B	HANCOCK	612	273
FED. ROAD DIST. NO. 7		ILLINOIS	FED. AID PROJECT	


SHEET NO. 3
7 SHEETS

CONTRACT NO. 72682

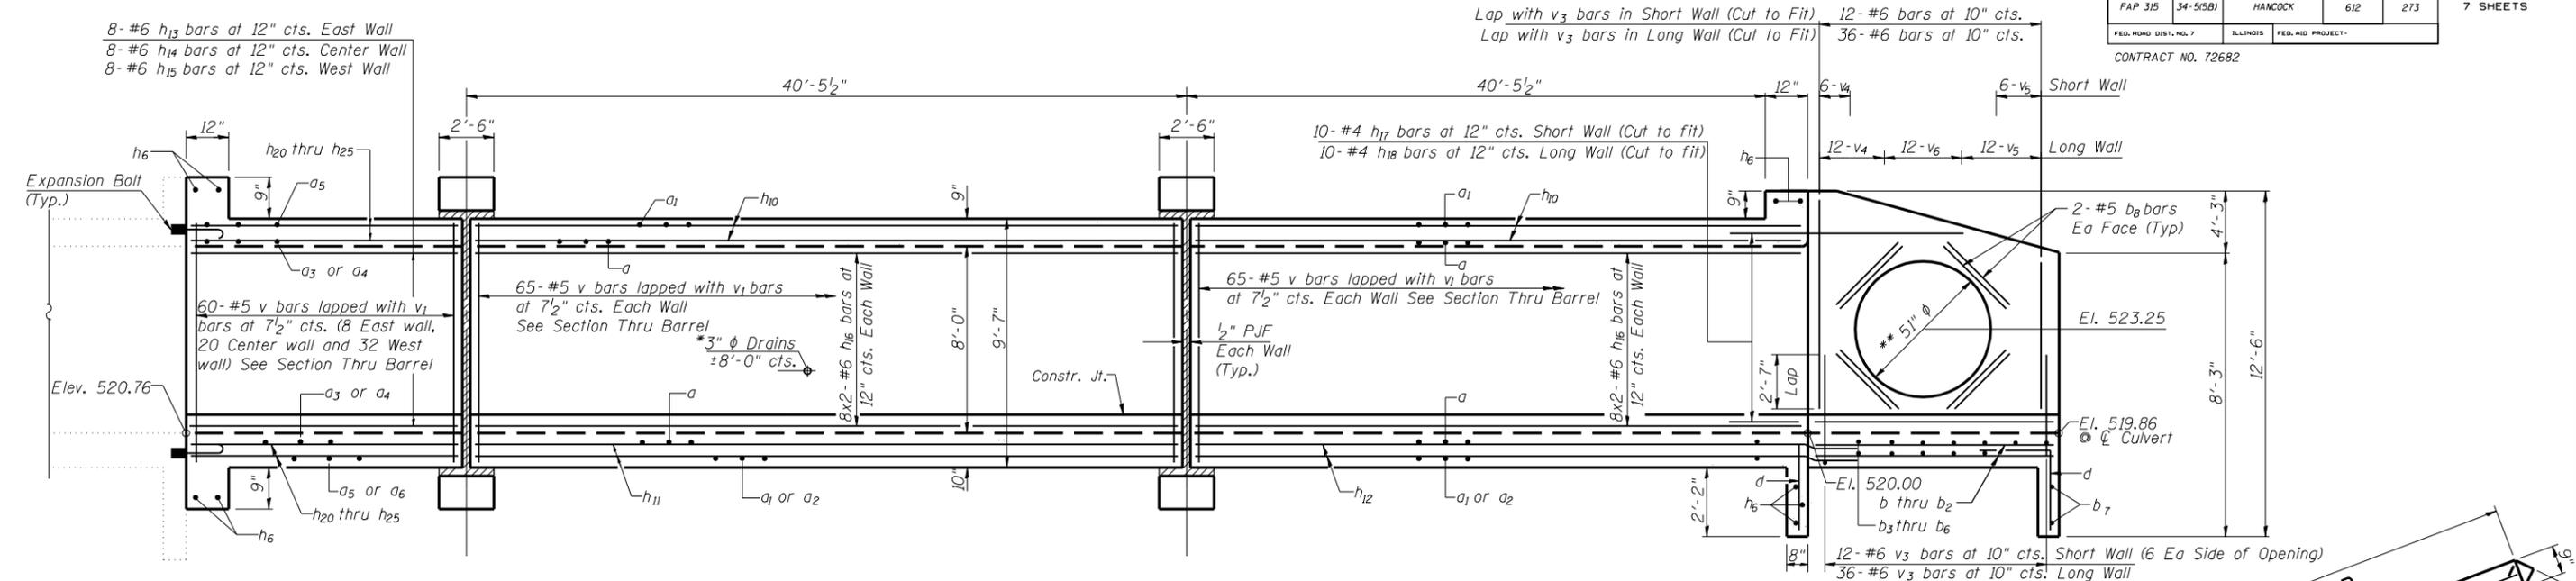

ELEVATION
(South Extension)

- * Place at Least One Drain in Each Wall Segment
- ** Provide 51" ϕ Opening for Proposed 42" ϕ RCCP w/ Flap Gate (By Others)

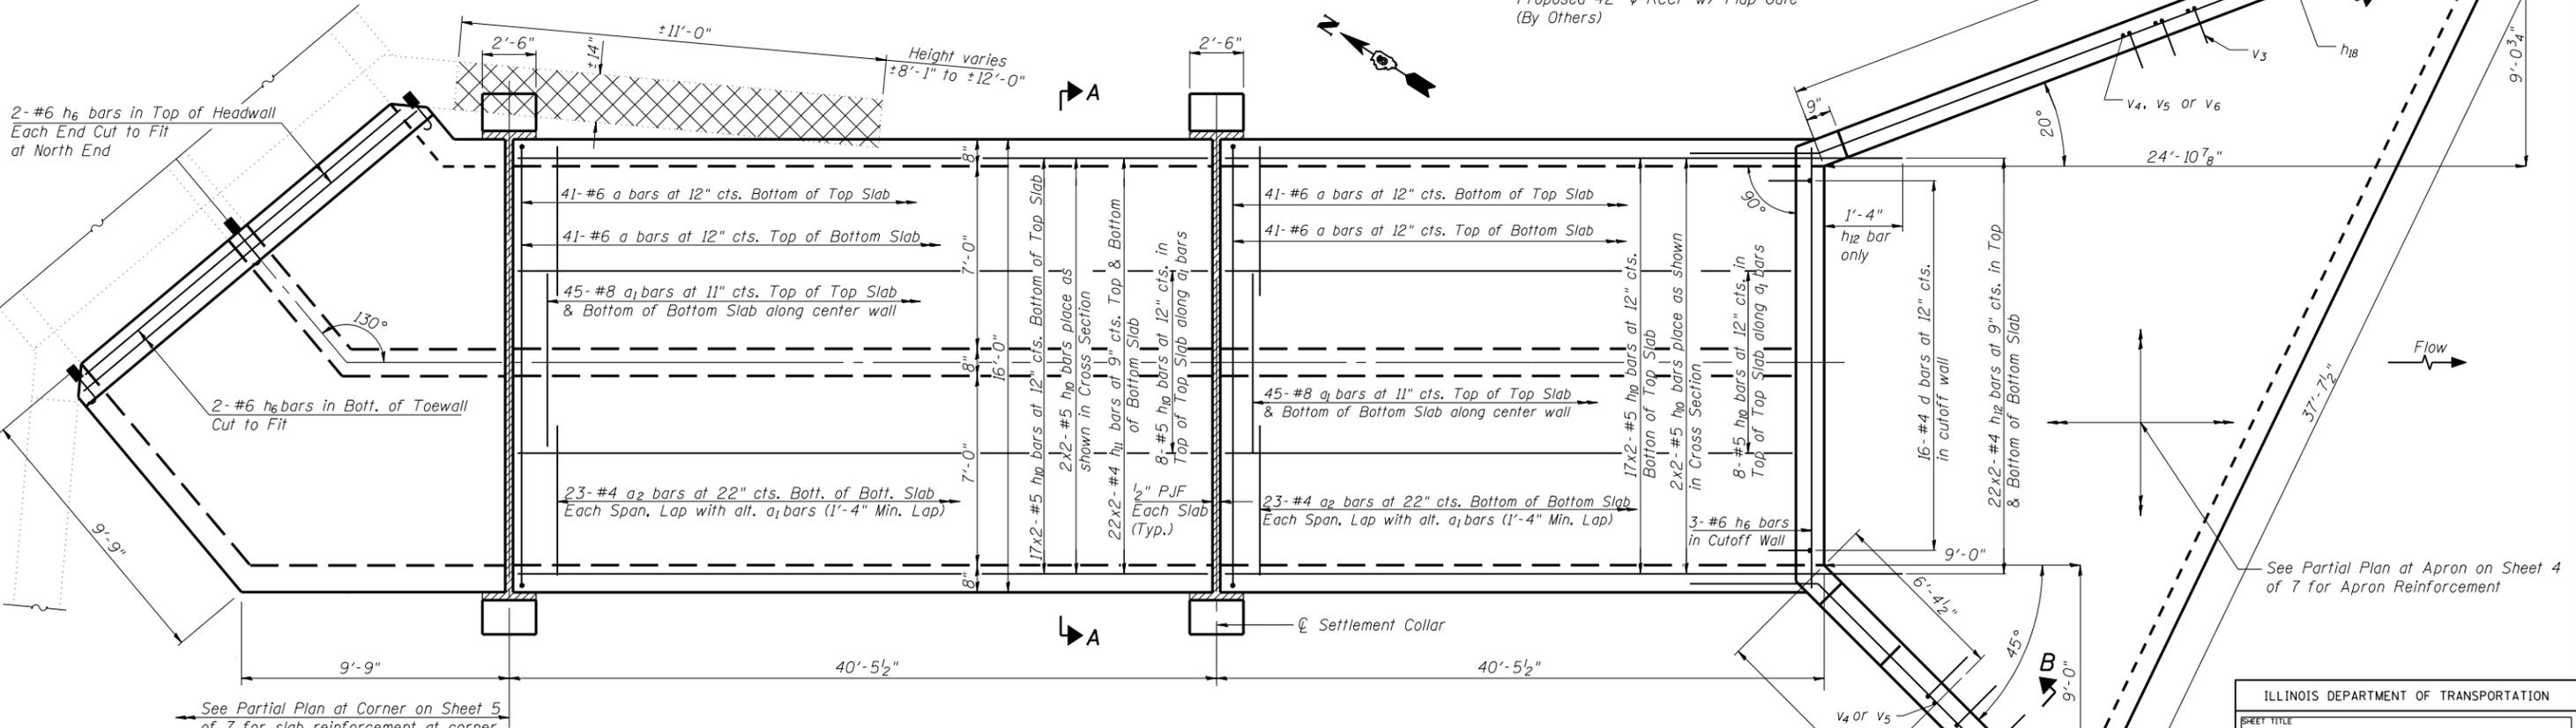

PLAN
(South Extension)

MIN BAR LAPS

- #4 = 1'-4"
- #5 = 1'-8"
- #6 = 2'-0"

NOTES

Cross-Hatched area indicates Concrete Removal.
Cost of P.J.F. is included in Concrete Box Culverts.
See Sheet 4 of 7 for Section A-A, Section B-B, Partial Plan at Apron and Bill of Material.
See Sheet 5 of 7 for Partial Plan at Corner.
See Sheet 6 of 7 for Bar Details and Settlement Collar Details.
South Extension is to be constructed in Stage I.
Bars Indicated thus, 2x4-#5 etc., indicates 2 lines of bars with 4 lengths per line.

ILLINOIS DEPARTMENT OF TRANSPORTATION	
SHEET TITLE PLAN AND ELEVATION - SOUTH EXTENSION	
PROJECT NO. 02076-3	DATE 03/09/06
IL. ROUTE 336 OVER TRIB TO LA MOINE RIVER	SECTION 34-515B
FAP ROUTE 315	HANCOCK COUNTY
STATION 1289+79.56	DESIGNED BY TFG
STRUCTURE NUMBER 034-7002	CHECKED BY CME/MCB
COOMBE-BLOXDORF P.C.	
Engineers/Land Surveyors	
Springfield, Illinois	
Design Firm License No. 184-002708	OF 7 SHTS

PLOT DATE = 5/1/2006
 FILE NAME = I:\PROJECTS\034-7002\034-7002-sht-03-plan-et-s-ext.dgn
 PLOT SCALE = 0.250000 1" = 16'-0"
 USER NAME = laughlinr1