STATE OF ILLINOIS


**DEPARTMENT OF TRANSPORTATION** 

**DIVISION OF HIGHWAYS** 

FOR INDEX OF SHEETS, SEE SHEET NO. 2

## PROPOSED HIGHWAY PLANS

FAI ROUTE 55 5 29.340 (FR I-55 WEST); FAU 8091 SECTION (84-2-1) RS-3; (84-1-2) RS-3 PROJECT C-96-509-07 SANGAMON COUNTY

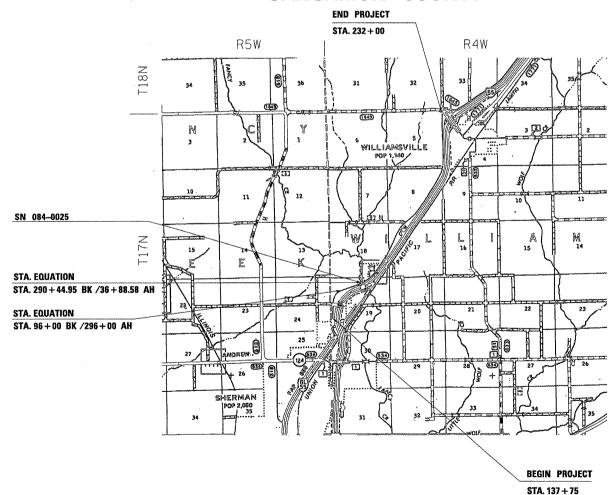

D-96-517-06

JOD DAVIESS STEPHENSON RINNEBADO BOONE MC HENRY LAKE

CARROLL OC.E

WHITESIDE

LEE

RECRALL

WHITESIDE

LEE

RECRALL

WILL

RECRET

WASHALL

LYVINGSTON

ROOGSTON

RECRET


WASHALL

LIVINGSTON

ROOGSTON

R

F.A.I.<br/>RTE.SECTIONCOUNTYTOTAL<br/>SHFETSSHEE<br/>NO.FR55(84-2-1)RS3SANGAMON51

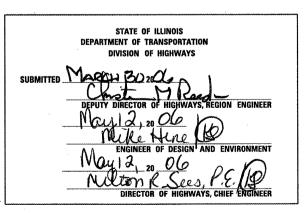

PRINTED BY THE AUTHORITY OF THE STATE OF ILLINOIS

0 100' 200' 300' - 1" = 100' 0 50' 100' 1" = 50' 0 50' 100' 1" = 40' 0 50' 100' - 1" = 30' 0 50' 100' - 1" = 20'

FULL SIZE PLANS HAVE BEEN PREPARED USING STANDARD ENGINEERING SCALES. REDUCED SIZED PLANS WILL NOT CONFORM TO STANDARD SCALES. IN MAKING MEASUREMENTS ON REDUCED PLANS, THE ABOVE SCALES MAY BE USED.

J.U.L.I.E

JOINT UTILITY LOCATION INFORMATION FOR EXCAVATION 1-800-892-0123

CONTRACT NO. 72A39

הואטאוים וסב סטטט טמטאט בבאטבויי עוואכר וא

DBO IFOT ENGINEED. 10HN NEG