


PLAN	SURVEYED	DATE
NO.	BY	
NOTE BOOK	PLOTTED	
NO.	RT. OF WAY CHECKED	
	CADD FILE NAME	

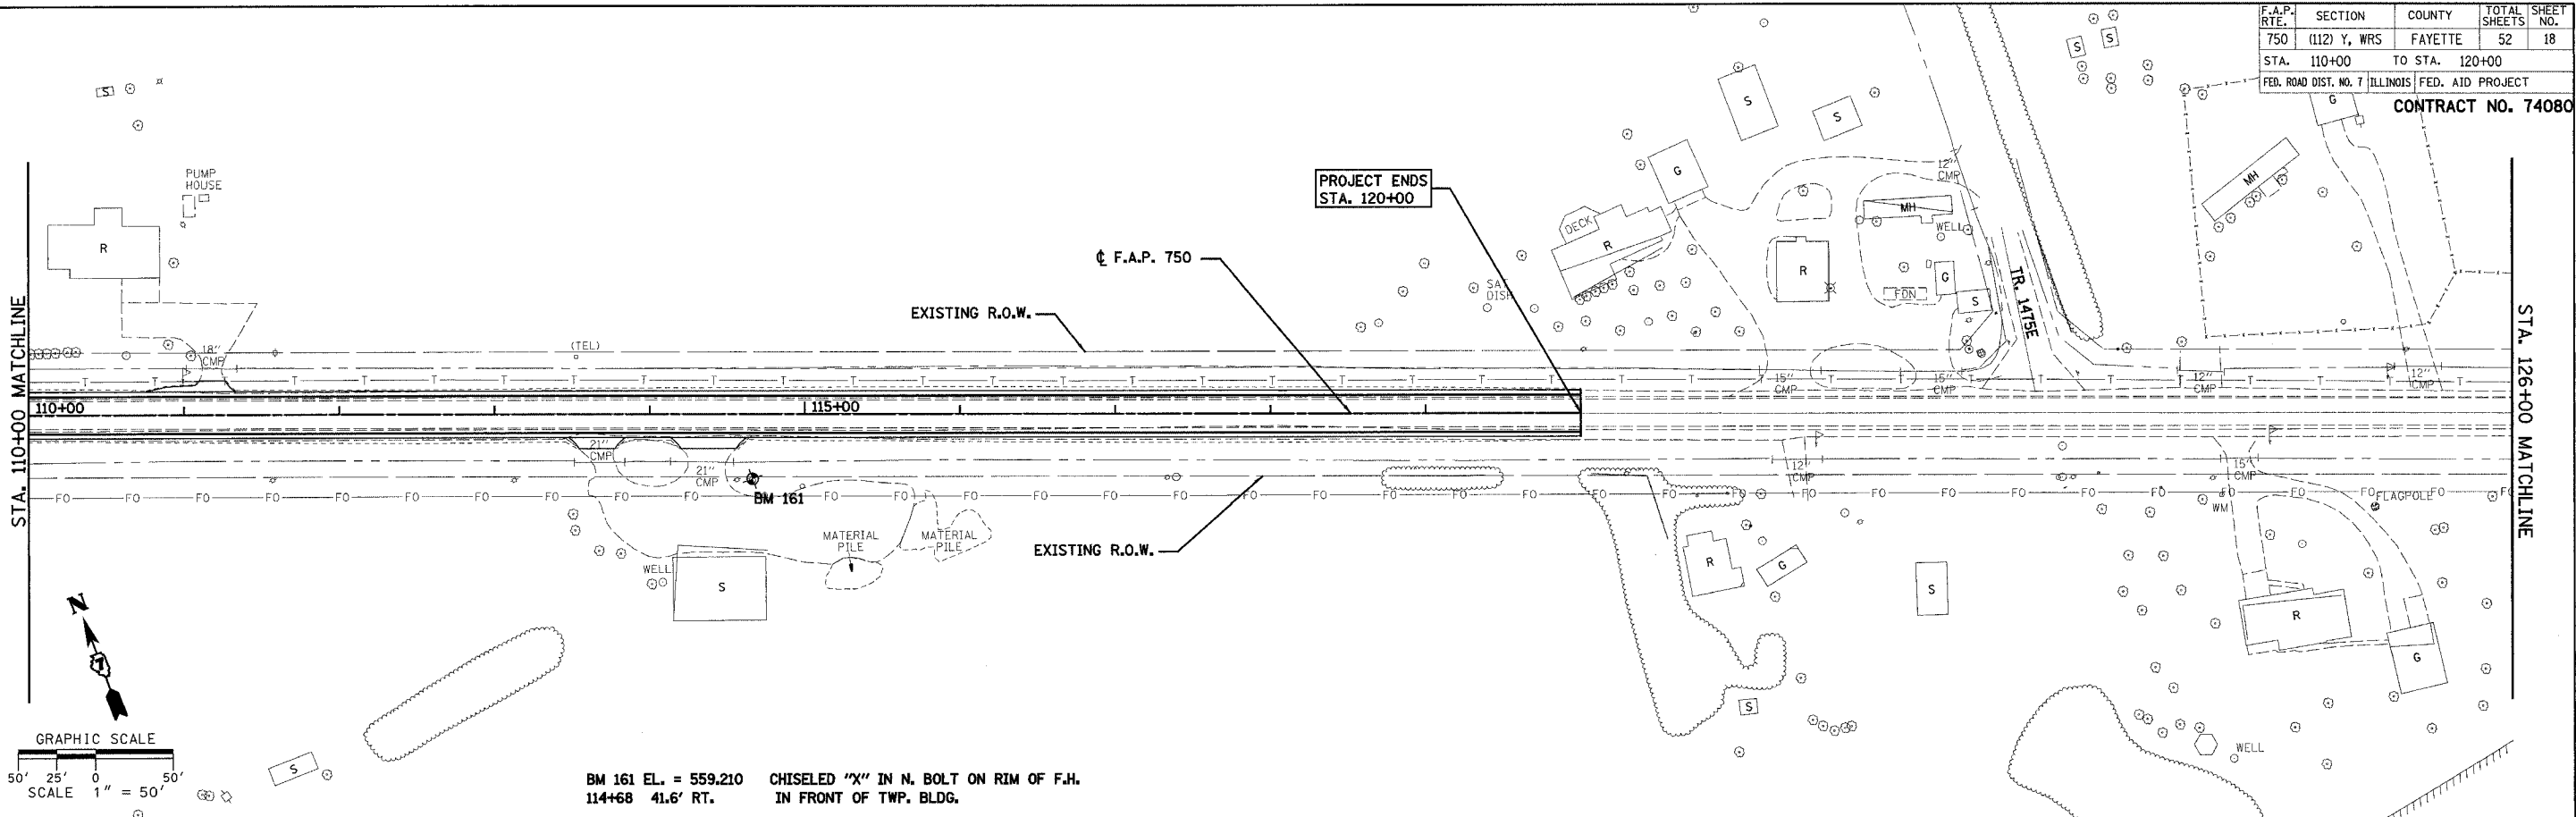

F.A.P. RTE.	SECTION	COUNTY	TOTAL SHEETS	SHEET NO.
750	(112) Y, WRS	FAYETTE	52	18
STA. 110+00	TO STA. 120+00			
FED. ROAD DIST. NO. 7	ILLINOIS	FED. AID PROJECT		

CONTRACT NO. 74080

PLAN	SURVEYED	DATE
NO.	BY	
NOTE BOOK	PLOTTED	
NO.	RT. OF WAY CHECKED	
	CADD FILE NAME	

REVISIONS	
NAME	DATE

ILLINOIS DEPARTMENT OF TRANSPORTATION

PLAN SHEETS

SHEET 5 OF 5

F.A.P. 750 (IL. RTE. 185)

SECTION 112 - FAYETTE CO.

SCALE: 1"=50'

DATE September 23, 2005

DRAWN BY CRO

CHECKED BY RCY