



F.A.P. RTE.	SECTION	COUNTY	TOTAL SHEETS	SHEET NO.
774	107 WRS-2, L	EFFINGHAM	127	9
FED. ROAD DIST. NO.	ILLINOIS	FED. AID PROJECT		


CONTRACT NO. 74130

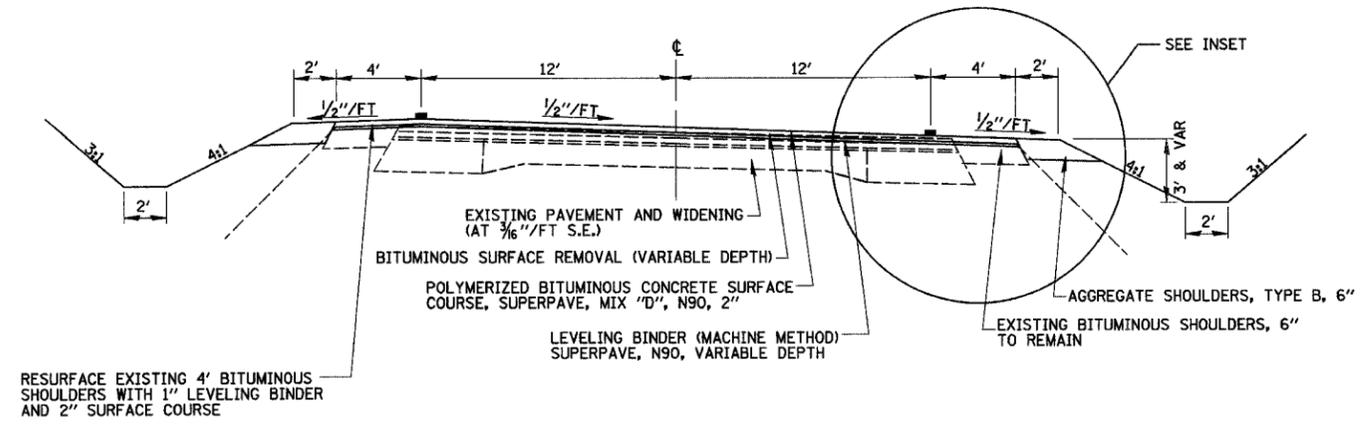


PROPOSED TYPICAL SECTION 17
STA. 49+90.00 TO STA. 53+01.78 (IL RTE 32)

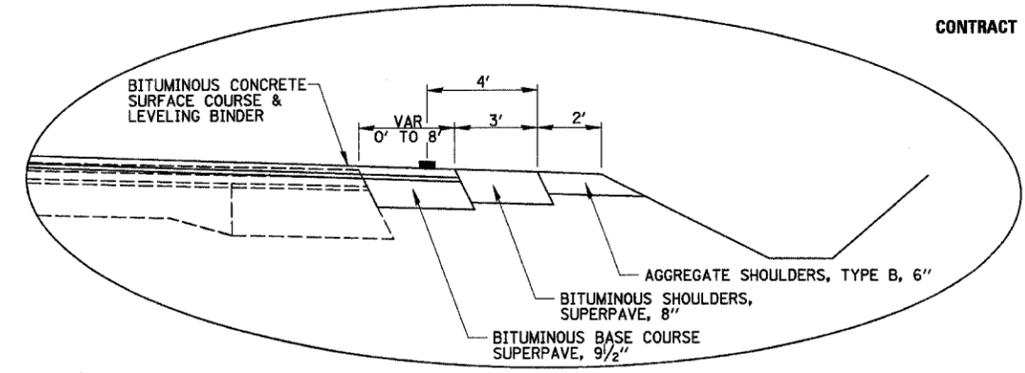


INSET
RT STA. 51+67.70 TO STA. 53+01.78

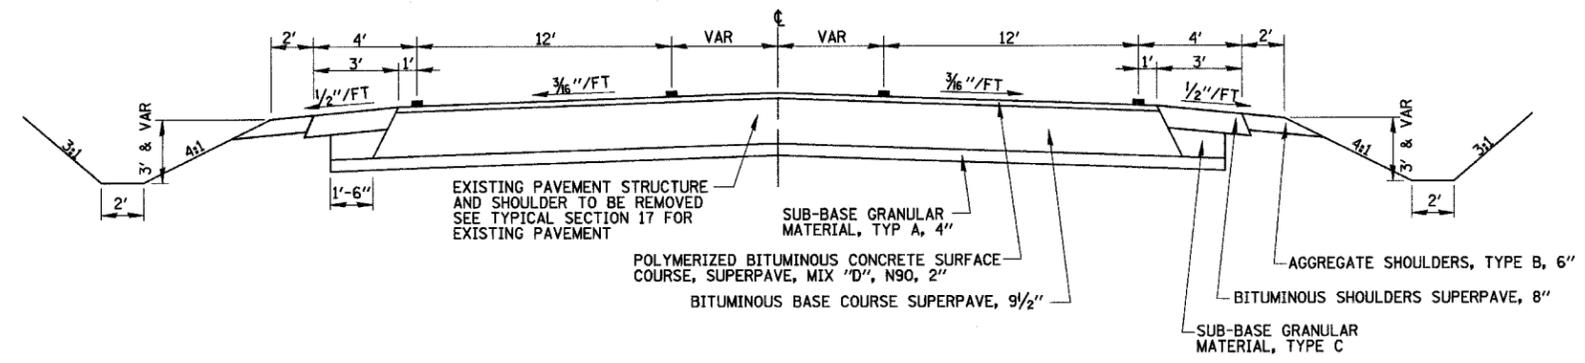

PROPOSED TYPICAL SECTION 18
STA. 53+01.78 TO STA. 55+83.37 (IL RTE 32)

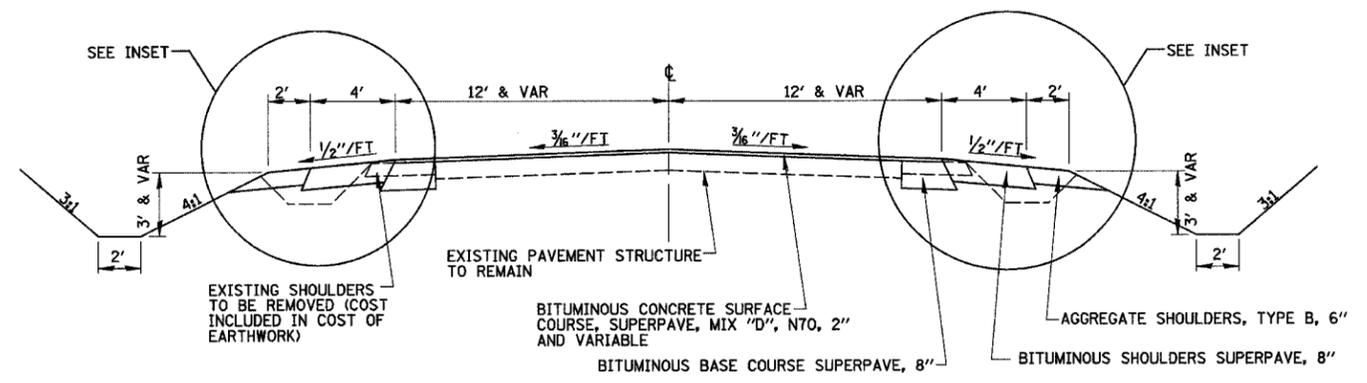

PROPOSED TYPICAL SECTION 19
STA. 60+00.00 TO STA. 63+80.70 (LAKE SARA RD)

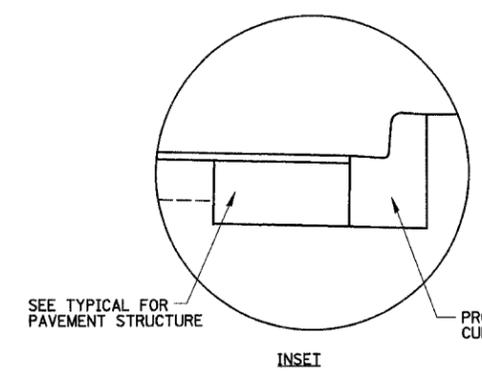

INSET
PROPOSED COMBINATION CONCRETE CURB AND GUTTER, TYPE B-6.24 IN LIEU OF SHOULDERS
RT STA. 61+87.00 TO STA. 63+35.00 (LAKE SARA RD)

- SHEET NOTE:**
1. BASE COURSE WIDENING 6' OR LESS IS INCLUDED IN THE CONTRACT QUANTITIES FOR "BITUMINOUS BASE COURSE SUPERPAVE 8".
 2. TYPICAL SECTIONS NO. 7 THRU 16 NOT USED.

REVISIONS	
NAME	DATE

ILLINOIS DEPARTMENT OF TRANSPORTATION

TYPICAL SECTIONS
SHEET 4 OF 5

DATE 8/02

DRAWN BY MLO
CHECKED BY SJK