



| ROUTE NO. | SECTION | COUNTY | TOTAL SHEETS | SHEET NO. |
|-----------------------|---------|-----------|--------------------------|-----------|
| F.A.I. 70 | * | ST. CLAIR | 111 | 11 |
| FED. ROAD DIST. NO. 7 | | ILLINOIS | FED. AID PROJECT - 11-78 | |

* 82-3HYB-3R-3
CONTRACT NO. 76305



10

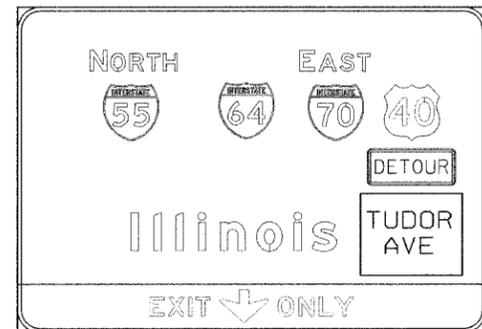

11 & 12

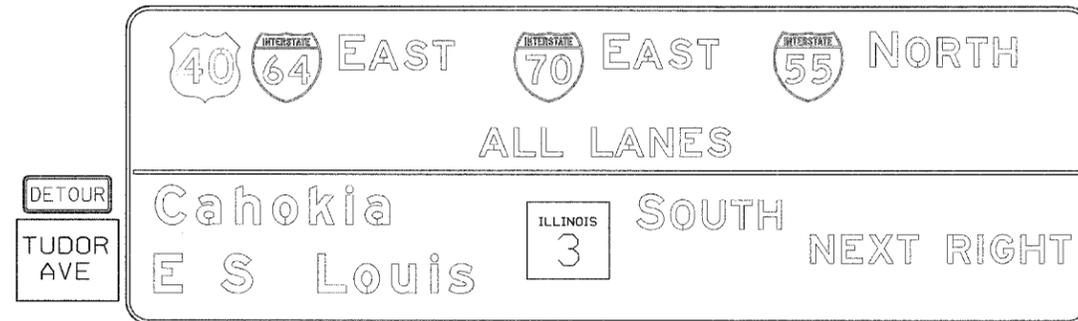



13

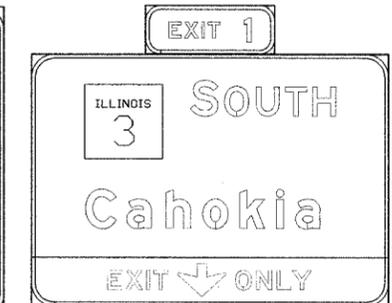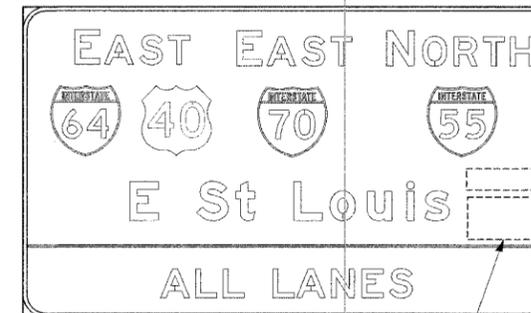

SIGNS REQUIRED

| | |
|---|----------------------------------|
| 36" x 18" END WORK ZONE SPEED LIMIT (1-Total) | 24" x 12" DETOUR M4-8 (18-Total) |
| ROAD CONSTRUCTION AHEAD (2-Total) | 24" x 24" TUDOR AVE (18-Total) |
| RAMP NARROWS (2-Total) | 21" x 15" M6-1 (R) (2-Total) |
| | 21" x 15" M6-1 (L) (1-Total) |
| | 21" x 15" M6-3 (1-Total) |


14

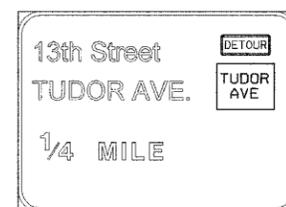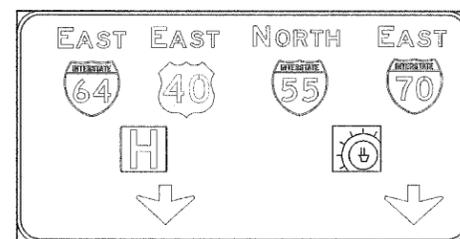


15



16

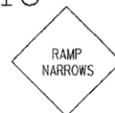

21

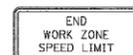

NOTES:

- CONTRACTOR SHALL SUPPLY ALL DETOUR AND CONSTRUCTION RELATED SIGNS.
- ALL SIGNS SHALL HAVE REFLECTORIZED BACKGROUND
- CONTRACTOR SHALL COVER ALL TRUSS SIGNS AS INDICATED HEREIN. IN ADDITION, AS DIRECTED BY ENGINEER, CONTRACTOR SHALL COVER ALL EXISTING SPEED LIMIT SIGNS IN THE WORK ZONE.
- CONTRACTOR WILL FURNISH THE POSTS AND ERECT THE SIGNS AT THE LOCATIONS SHOWN ON THIS SHEET, AS DIRECTED BY THE RESIDENT ENGINEER/TECHNICIAN.
- UPON COMPLETION OF THE CONTRACT, THE CONTRACTOR SHALL REMOVE THE SIGNS AND POSTS. THE SIGNS AND POSTS WILL REMAIN THE PROPERTY OF THE CONTRACTOR.
- THE ABOVE NOTED WORK SHALL BE INCLUDED IN THE CONTRACT UNIT PRICE LUMP SUM FOR TRAFFIC CONTROL AND PROTECTION (SPECIAL) AND NO OTHER COMPENSATION WILL BE ALLOWED.
- SIGNS 15, 16 AND 21 ARE TO BE FREE-STANDING SIGNS.

SIGNS-STAGE II

| REVISIONS | |
|-----------|------|
| NAME | DATE |
| | |
| | |
| | |
| | |
| | |

STATE OF ILLINOIS
DEPARTMENT OF TRANSPORTATION
REHABILITATION AND RETROFIT REPAIRS
FAI ROUTE 70
POPLAR STREET BRIDGE APPROACHES
ST. CLAIR COUNTY

STRUCTURE NO.
SCALE: N.T.S.
DATE: 02/28/2006

Note 1. Sign to have black letters on orange background, similar in size to M4-8 Sign.

| | |
|----------|------|
| DESIGNED | IDOT |
| CHECKED | JEL |
| DRAWN | IMG |
| CHECKED | JEL |

DATE: 4/9/2006 FILENAME: P:\2001\1901-1900\2001.1240\drafting\route\way\rebab_cah\ca_traffic\m4_8_approach_signs.dgn