


ORIGINAL SURVEY	DATE
FLIPPED	
NOTE BOOK	
AREAS CHECKED	
NO.	

FINAL SURVEY	DATE
NOTE BOOK	
AREAS CHECKED	
NO.	

NAME	DATE

9-15-2005, 14:29:23 S:\DOCUMENT\022280\01\01\LDGN\530000\MM.DGN ROSSPF

F.A.U. SITE	SECTION	COUNTY	TOTAL SHEETS	SHEET NO.
0369	97-00025-00-BR		156	145
STA.	TO STA.			
FED. ROAD DIST. NO.	ILLINOIS		FED. AID PROJECT	

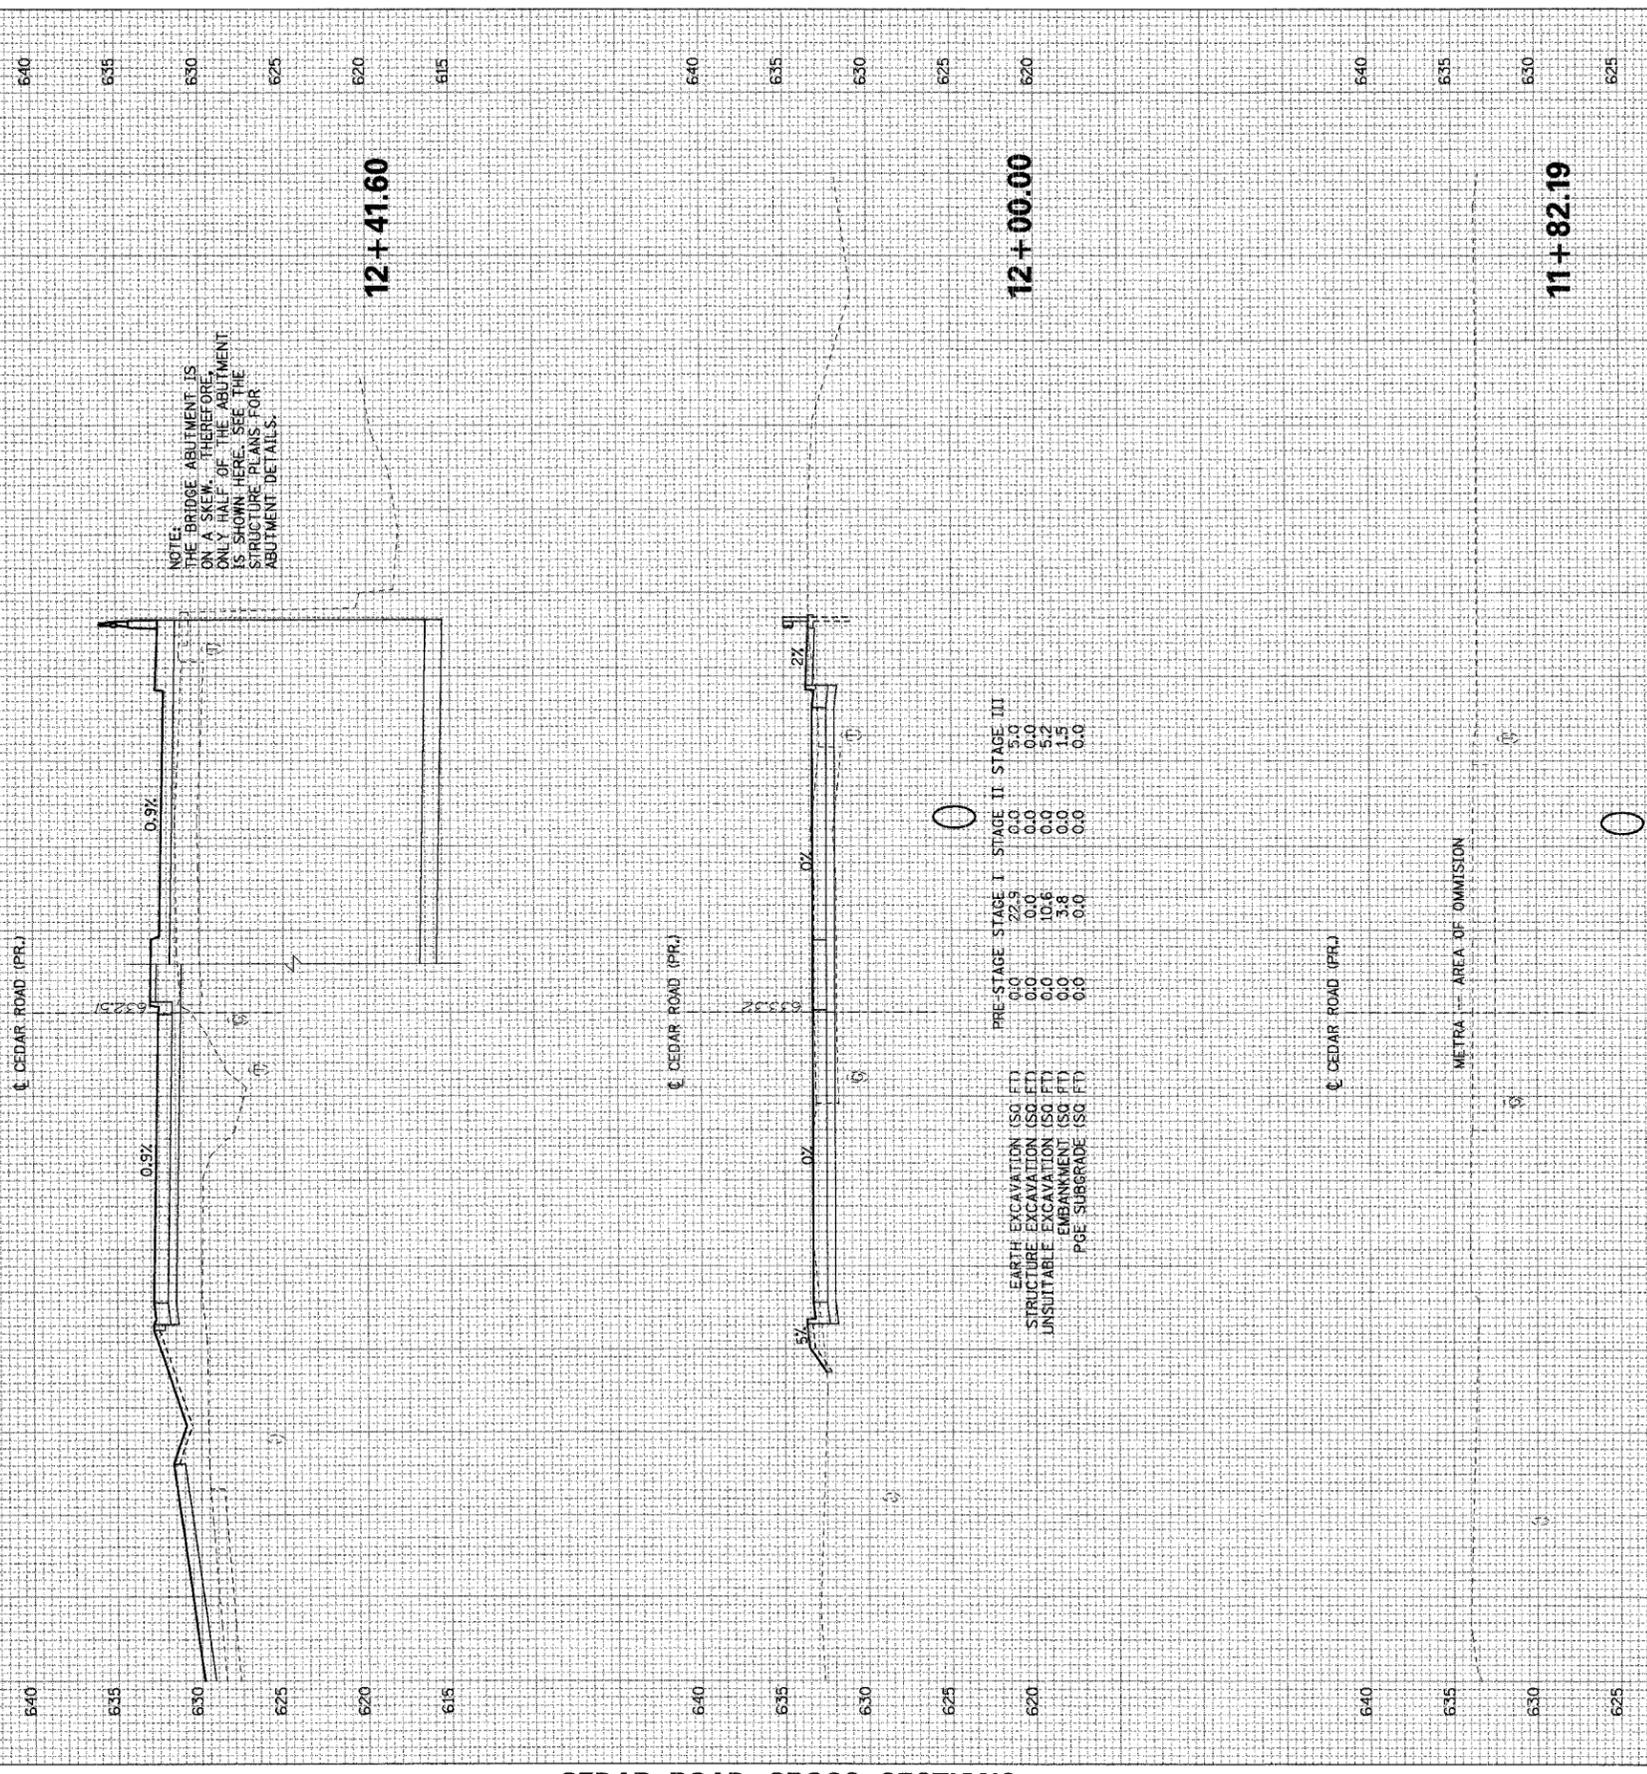

NOTE:  
THE BRIDGE ABUTMENT IS ON A SKEW. THEREFORE, ONLY HALF OF THE ABUTMENT IS SHOWN HERE. SEE THE STRUCTURE PLANS FOR ABUTMENT DETAILS.