


NAME	DATE
U	155

BY	DATE

ORIGINAL SURVEY	DATE
NO. 1	

BY	DATE

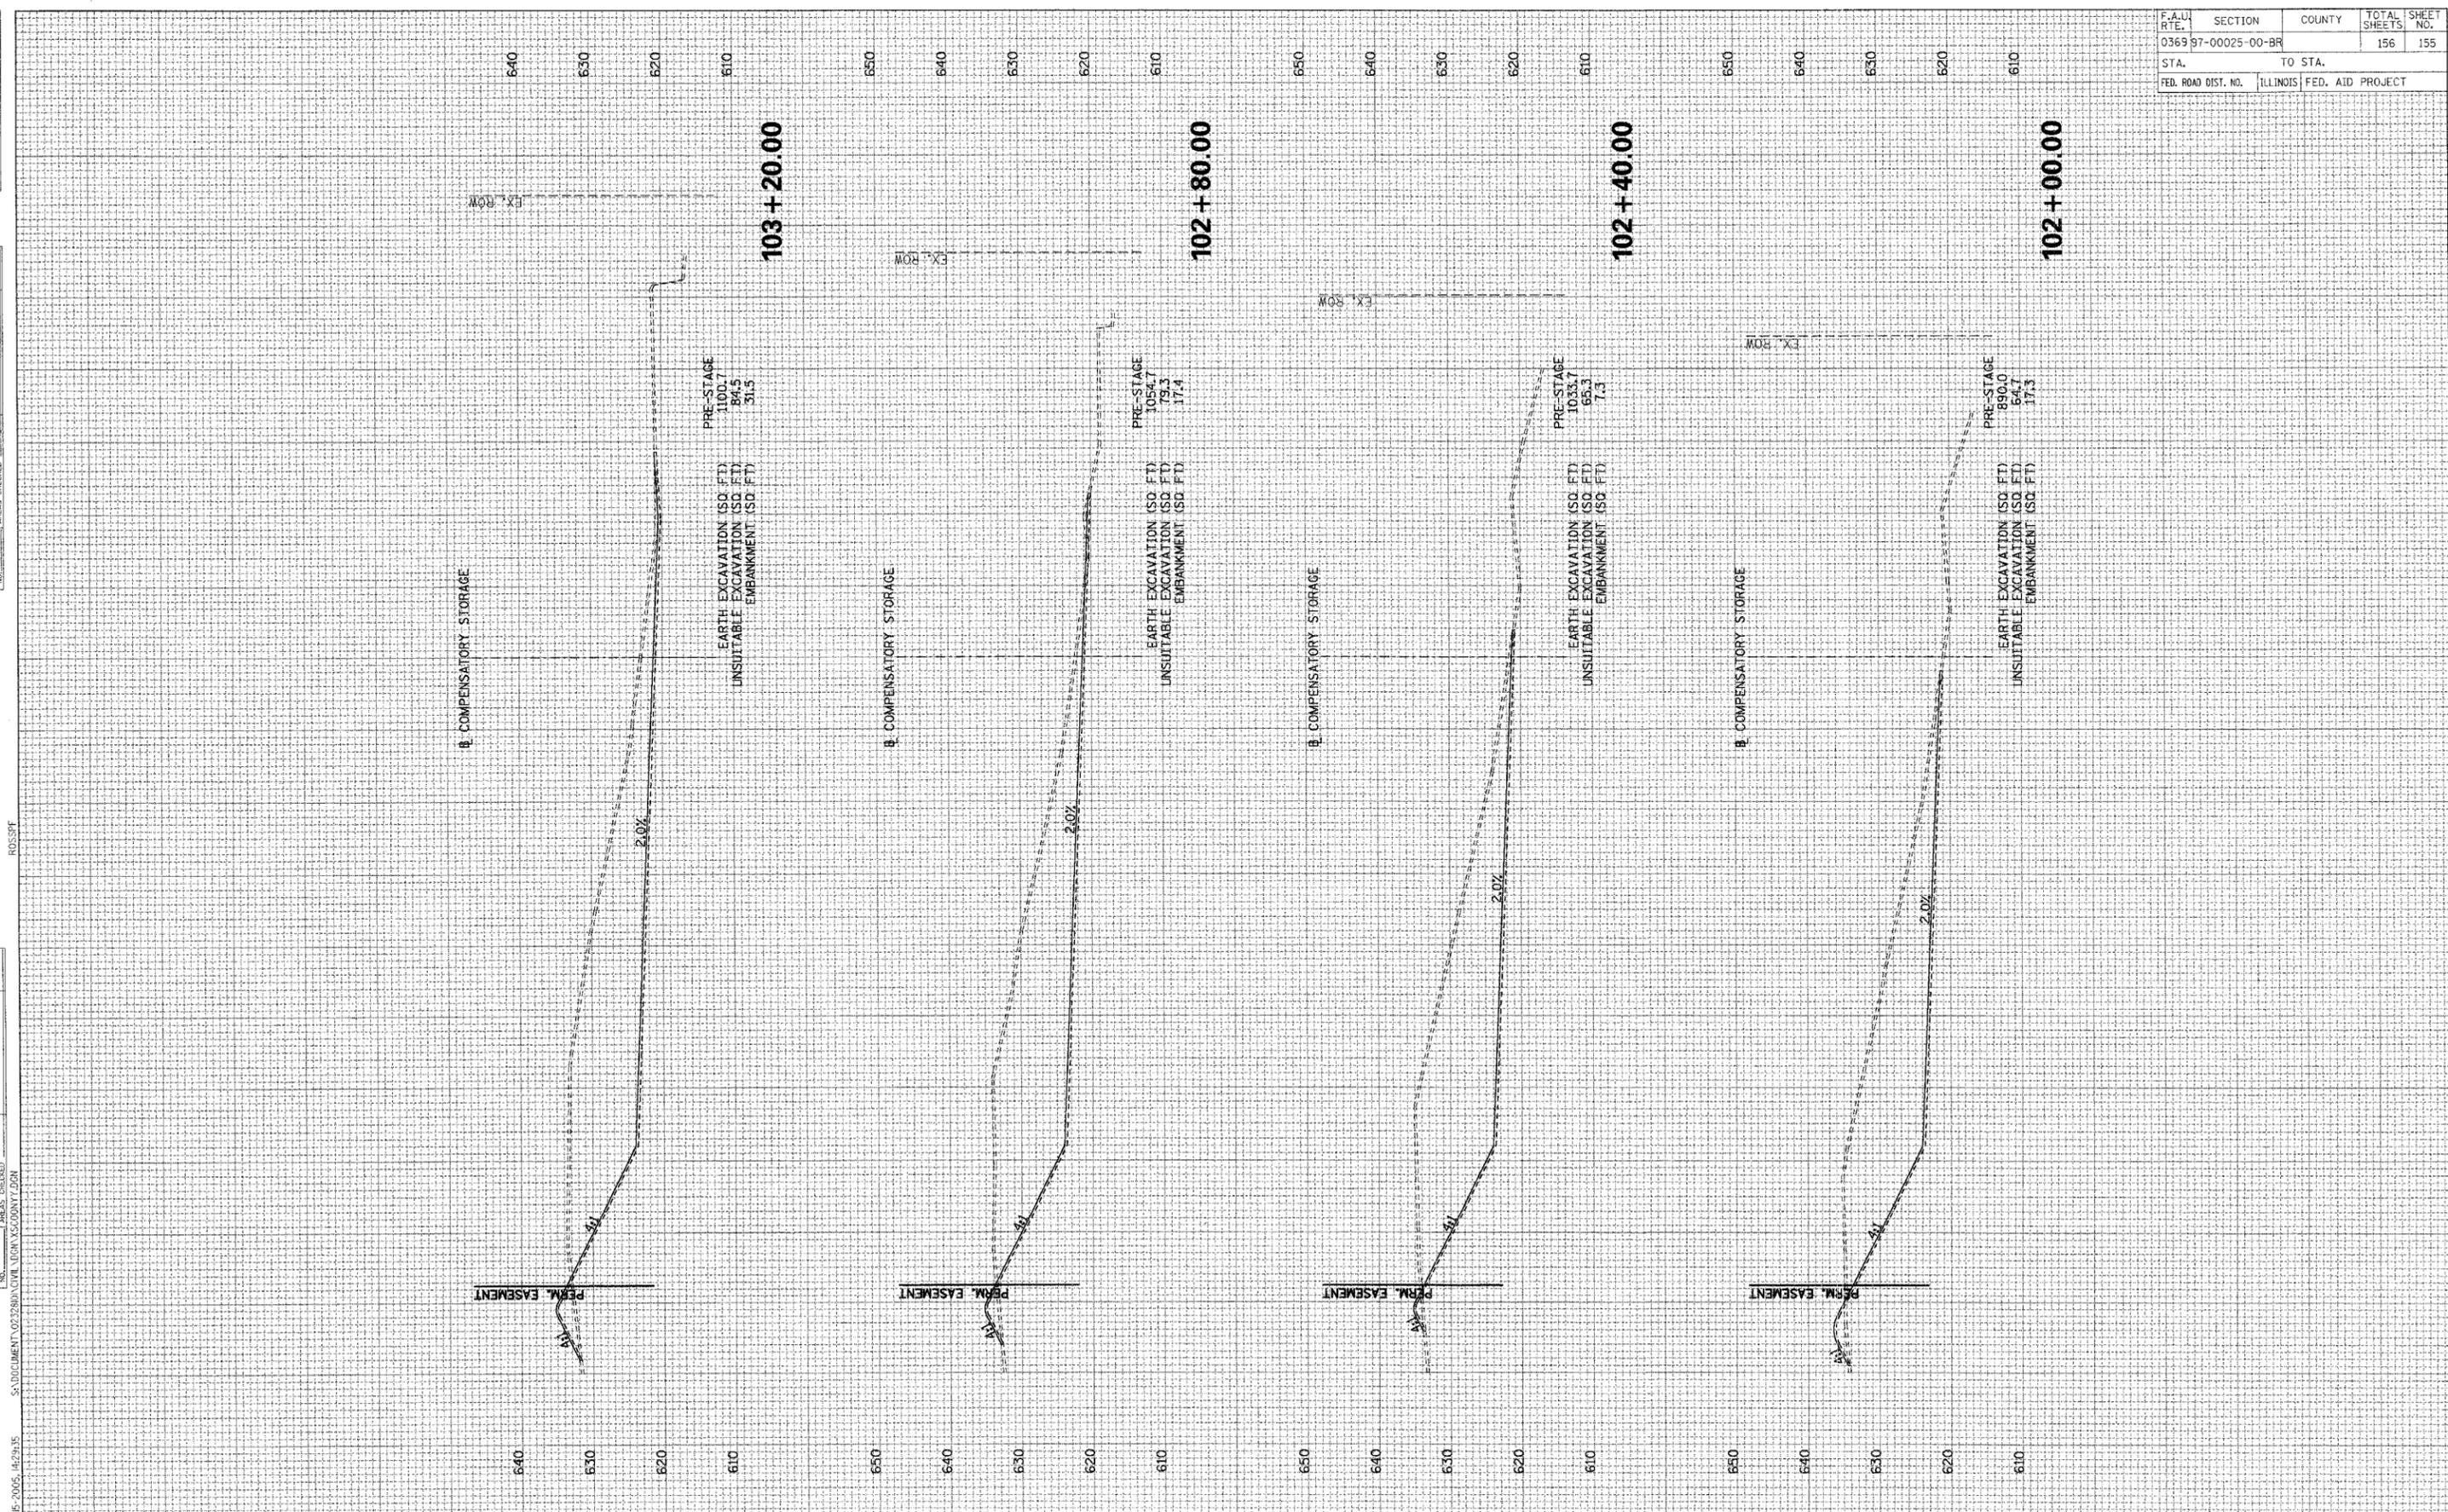

F.A.U. RTE.	SECTION	COUNTY	TOTAL SHEETS	SHEET NO.
0369	97-00025-00-BR		156	155
STA.	TO STA.			
FED. ROAD DIST. NO.	ILLINOIS	FED. AID PROJECT		

COMPENSATORY STORAGE CROSS SECTIONS

RO.SPF

S:\DOCUMENT\03280\03280\CIVIL\DWG\103+20\103+20.DWG

04-2005, 11-2005

11-2005, 11-2005