


NAME	DATE

BY	DATE

BY	DATE

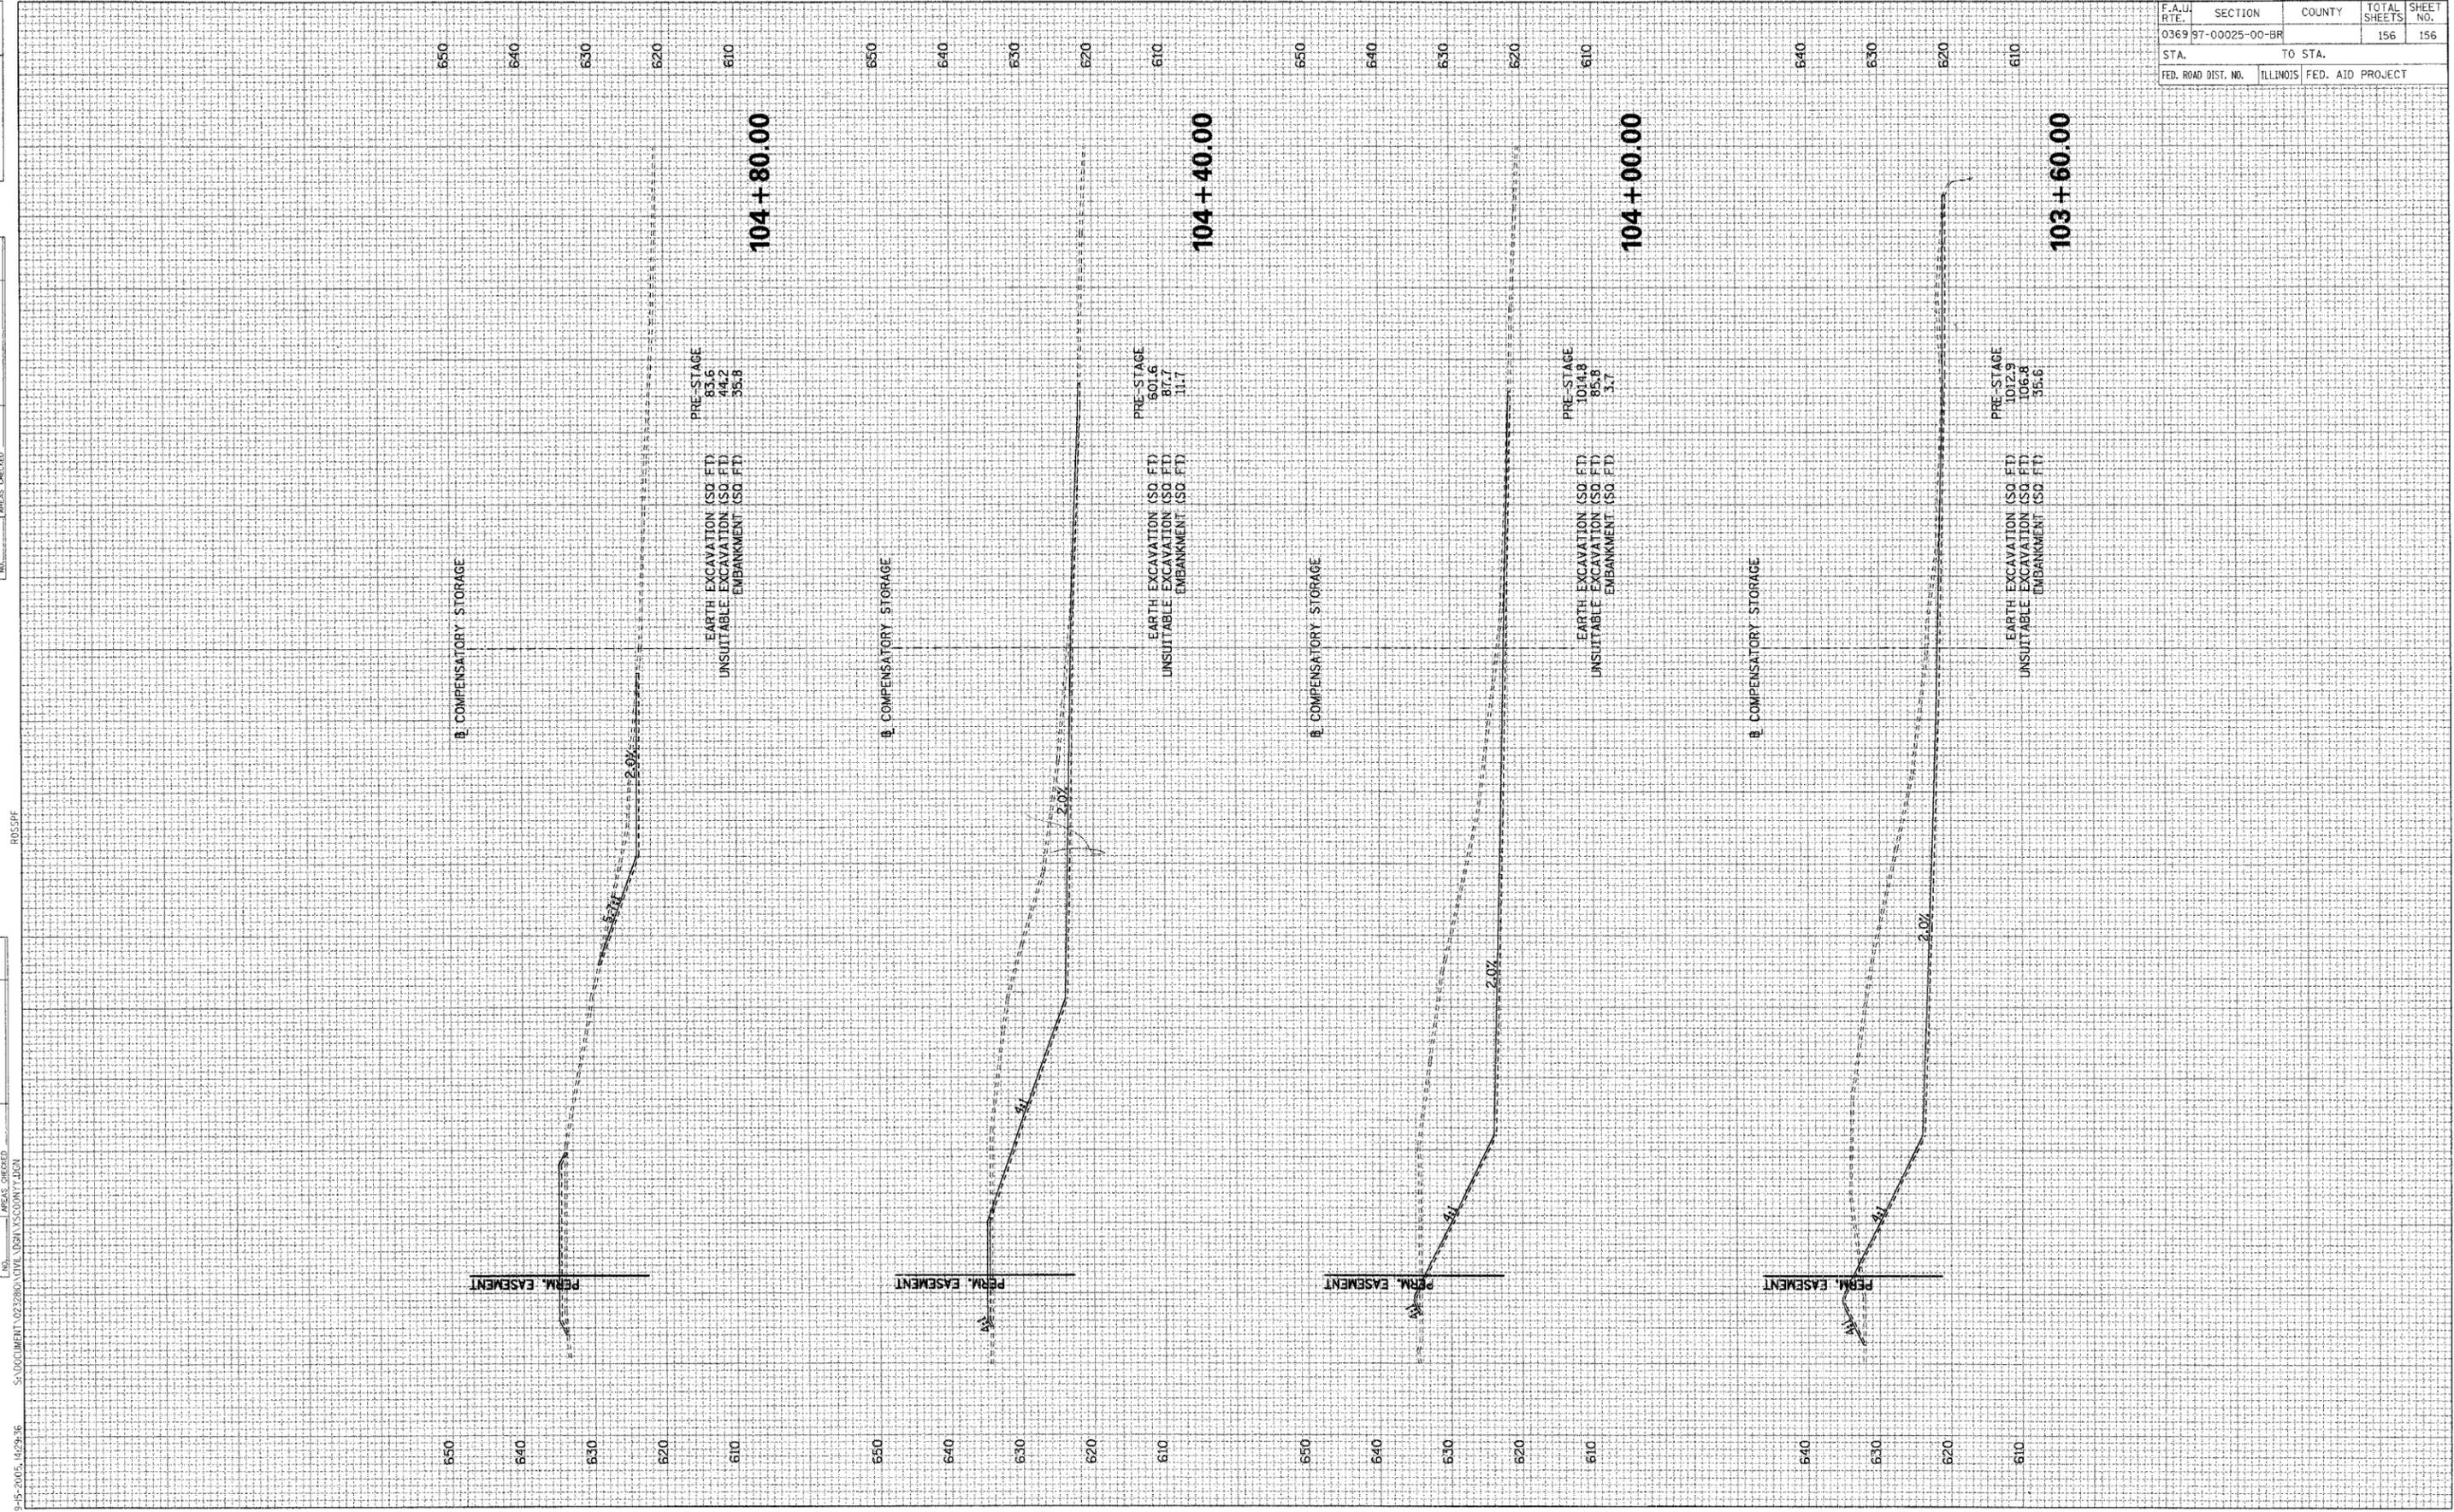

F.A.U. DATE	SECTION	COUNTY	TOTAL SHEETS	SHEET NO.
0369 97-00025-00-BR			156	156
STA.	TO STA.			
FED. ROAD DIST. NO.	ILLINOIS	FED. AID PROJECT		

COMPENSATORY STORAGE CROSS SECTIONS

S:\DOCUMENT 022880\WVLE DSN\VSCOUNTY.DGN  
 9-15-2005, 14:29:36  
 RDS:SPF