
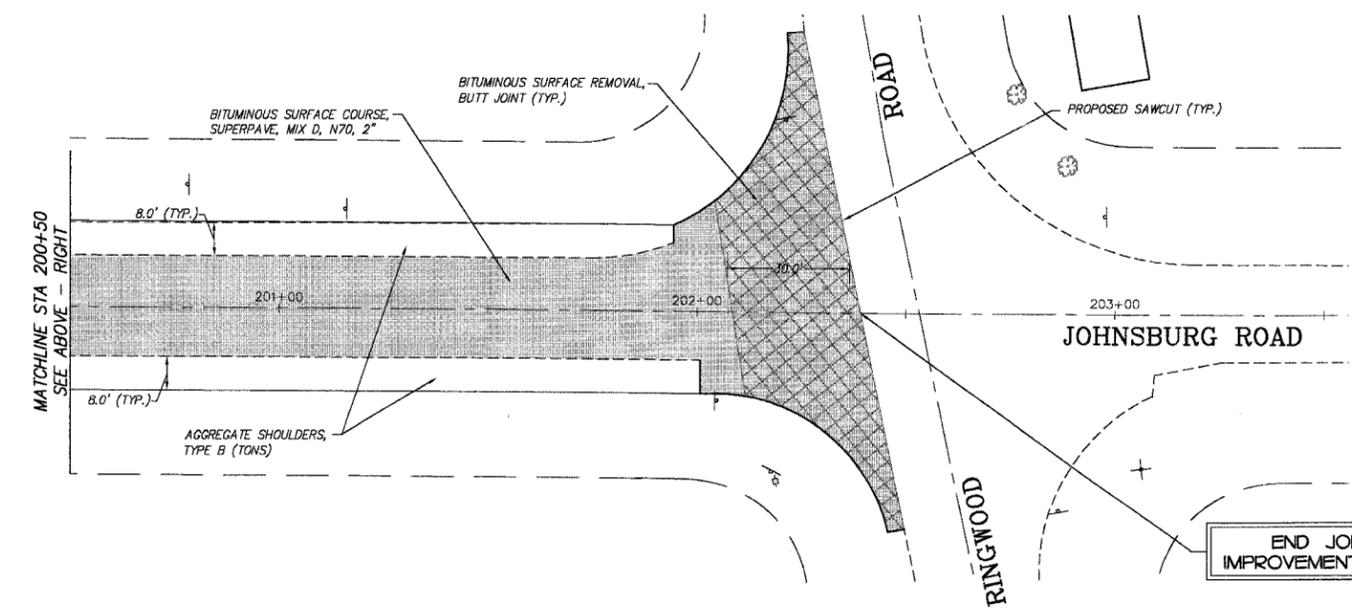


F.A.U. RTE.	SECTION	COUNTY	TOTAL SHEETS	SHEET NO.
168	05-00010-00-RS	MCHENRY	25	13
STA.	TO STA.			
FED. ROAD DIST. NO. 1	ILLINOIS	HIGHWAY PROJECT		
CONTRACT # 83854				

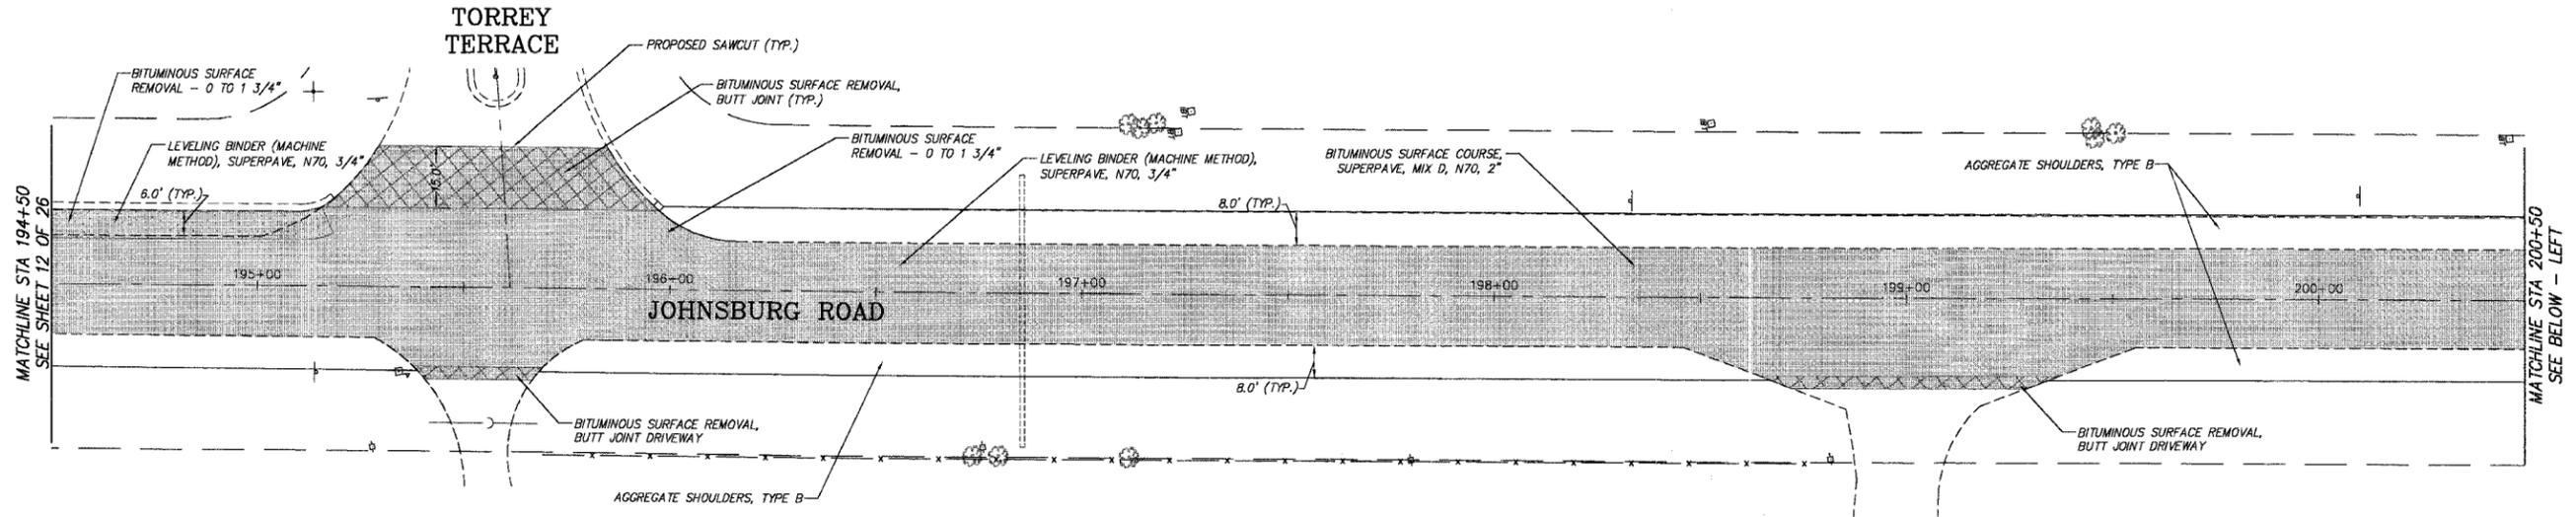

PROJECT LEGEND:

- PROP. PAVEMENT RESURFACING AREA
- PROP. BITUMINOUS SURFACE REMOVAL BUTT JOINT OR BUTT JOINT DRIVEWAY
- PROP. BITUMINOUS SURFACE REMOVAL - 0 TO 1 3/4\"/>
- PROP. CLASS D PATCHES, 8\"/>

NOTES:

- * SEE THE SUMMARY OF QUANTITIES FOR CLASS D PATCHES, 8\"/>

THE PERIMETER OF THE CLASS D PATCHES SHALL BE SAW CUT AND PRIMED PRIOR TO REPLACEMENT WITH THE BITUMINOUS CONCRETE MIXTURE. THIS WORK IS INCLUDED IN THE COST OF THE CLASS D PATCHES OF THE TYPE SPECIFIED.



PLOT FILE STANDARD
 ME: # 05-13
 DATE: 05/20/06

REVISIONS	
NAME	DATE
7.	
6.	
5.	
4.	
3.	
2.	
1.	

SMITH ENGINEERING CONSULTANTS, INC.
 CIVIL/STRUCTURAL ENGINEERS AND SURVEYORS
 4800 FRENCH PARKWAY, SUITE 201
 MCHENRY, ILLINOIS 60050
 PH: 815-385-1770 FAX: 815-385-1781
 www.smithengineering.com E-MAIL: sec@smithengineering.com
 * MCHENRY * HUNTERY * YORKVILLE
 ILLINOIS PROFESSIONAL DESIGN FIRM # 184-000108

ILLINOIS DEPARTMENT OF TRANSPORTATION

VILLAGE OF JOHNSBURG
 JOHNSBURG ROAD
 ROADWAY PLAN

SCALE: DATE 01-10-06

DRAWN BY TK
 CHECKED BY TEH