



ROUTE NO.	SECTION	COUNTY	TOTAL SHEETS	SHEET NO.
TR-324	*	MORGAN	10	3
ILLINOIS FED. AID PROJECT				
* 05-01117-00-BR				

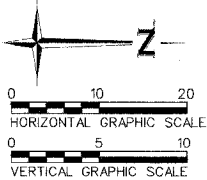


NOTES

1. THE REMOVAL OF THE EXISTING FENCE SHALL NOT BE MEASURED FOR PAYMENT BUT SHALL BE INCLUDED IN THE COST OF CLEARING.

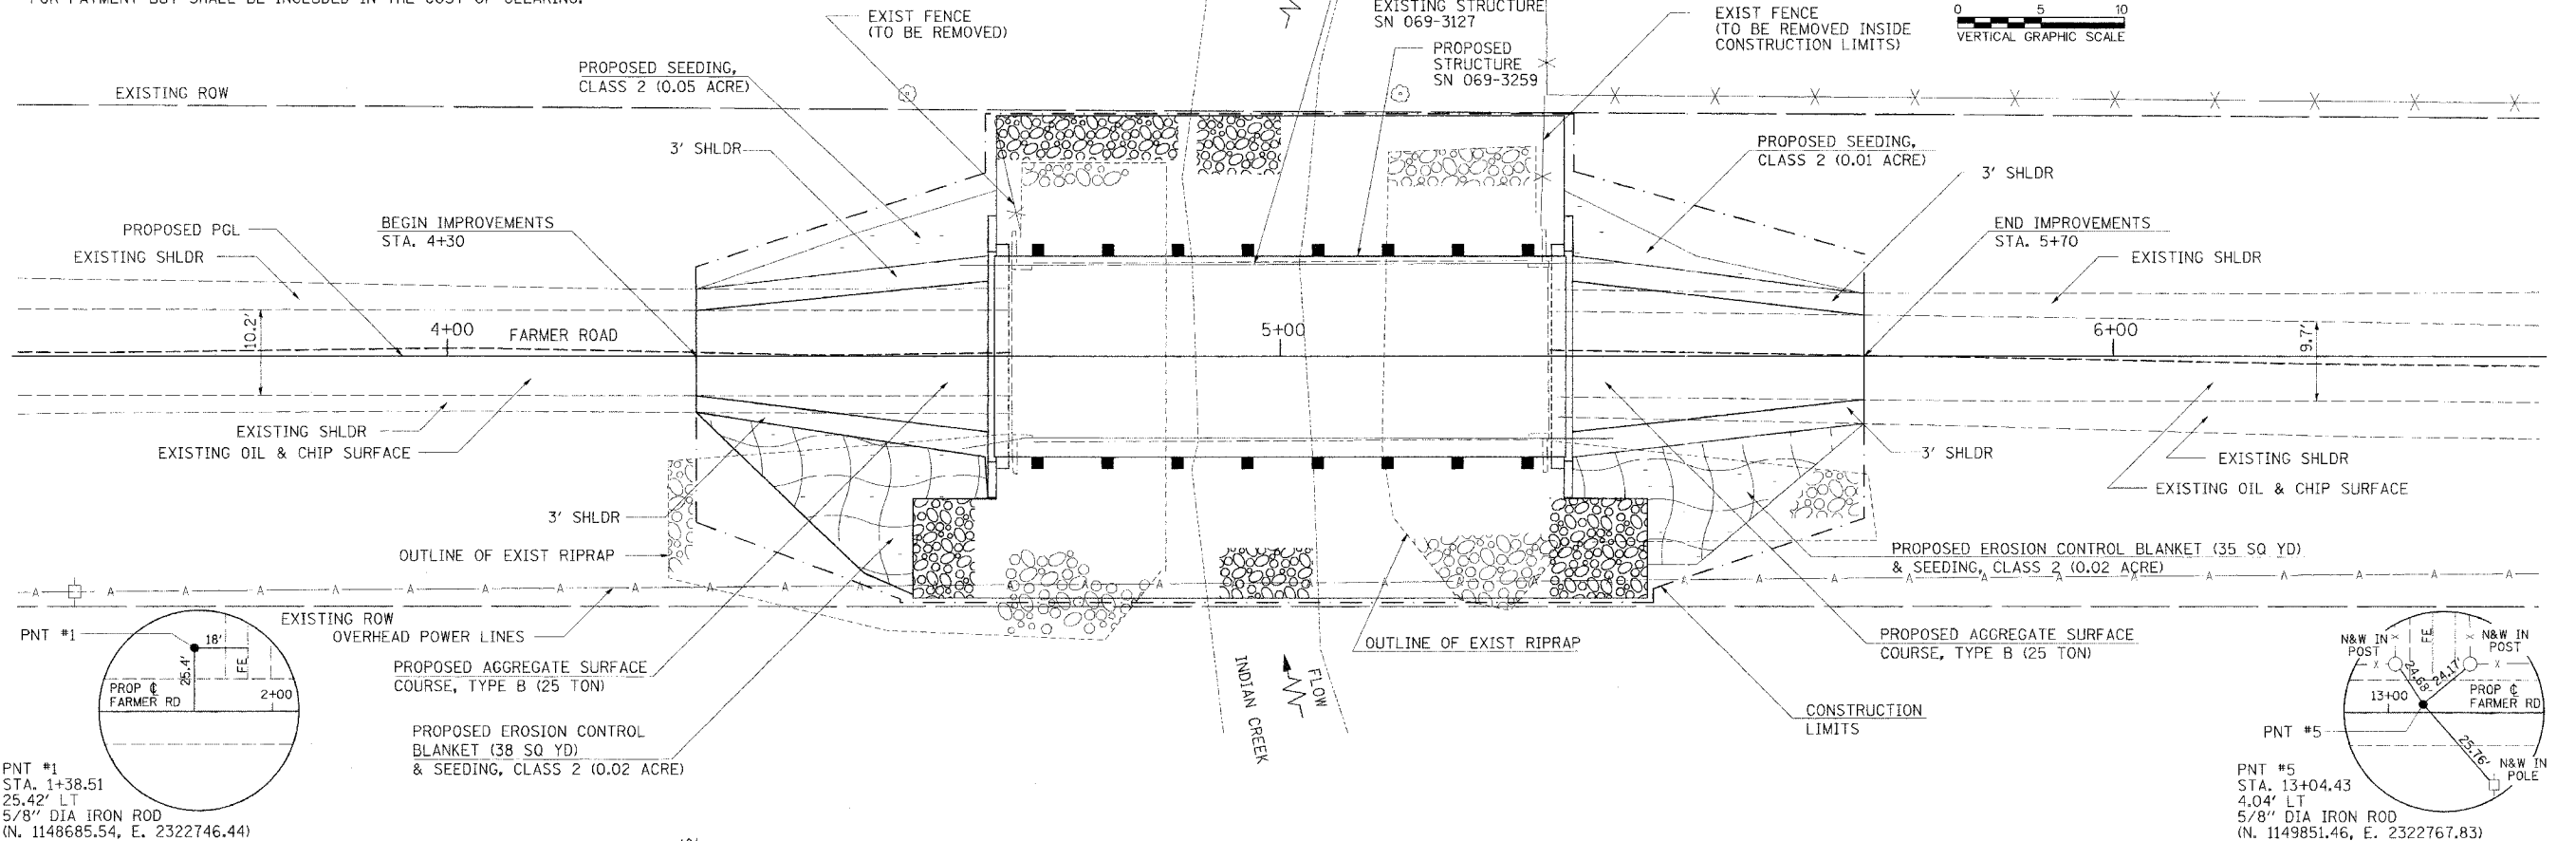

PNT #1
STA. 1+38.51
25.42' LT
5/8" DIA IRON ROD
(N. 1148685.54, E. 2322746.44)

PNT #5
STA. 13+04.43
4.04' LT
5/8" DIA IRON ROD
(N. 1149851.46, E. 2322767.83)

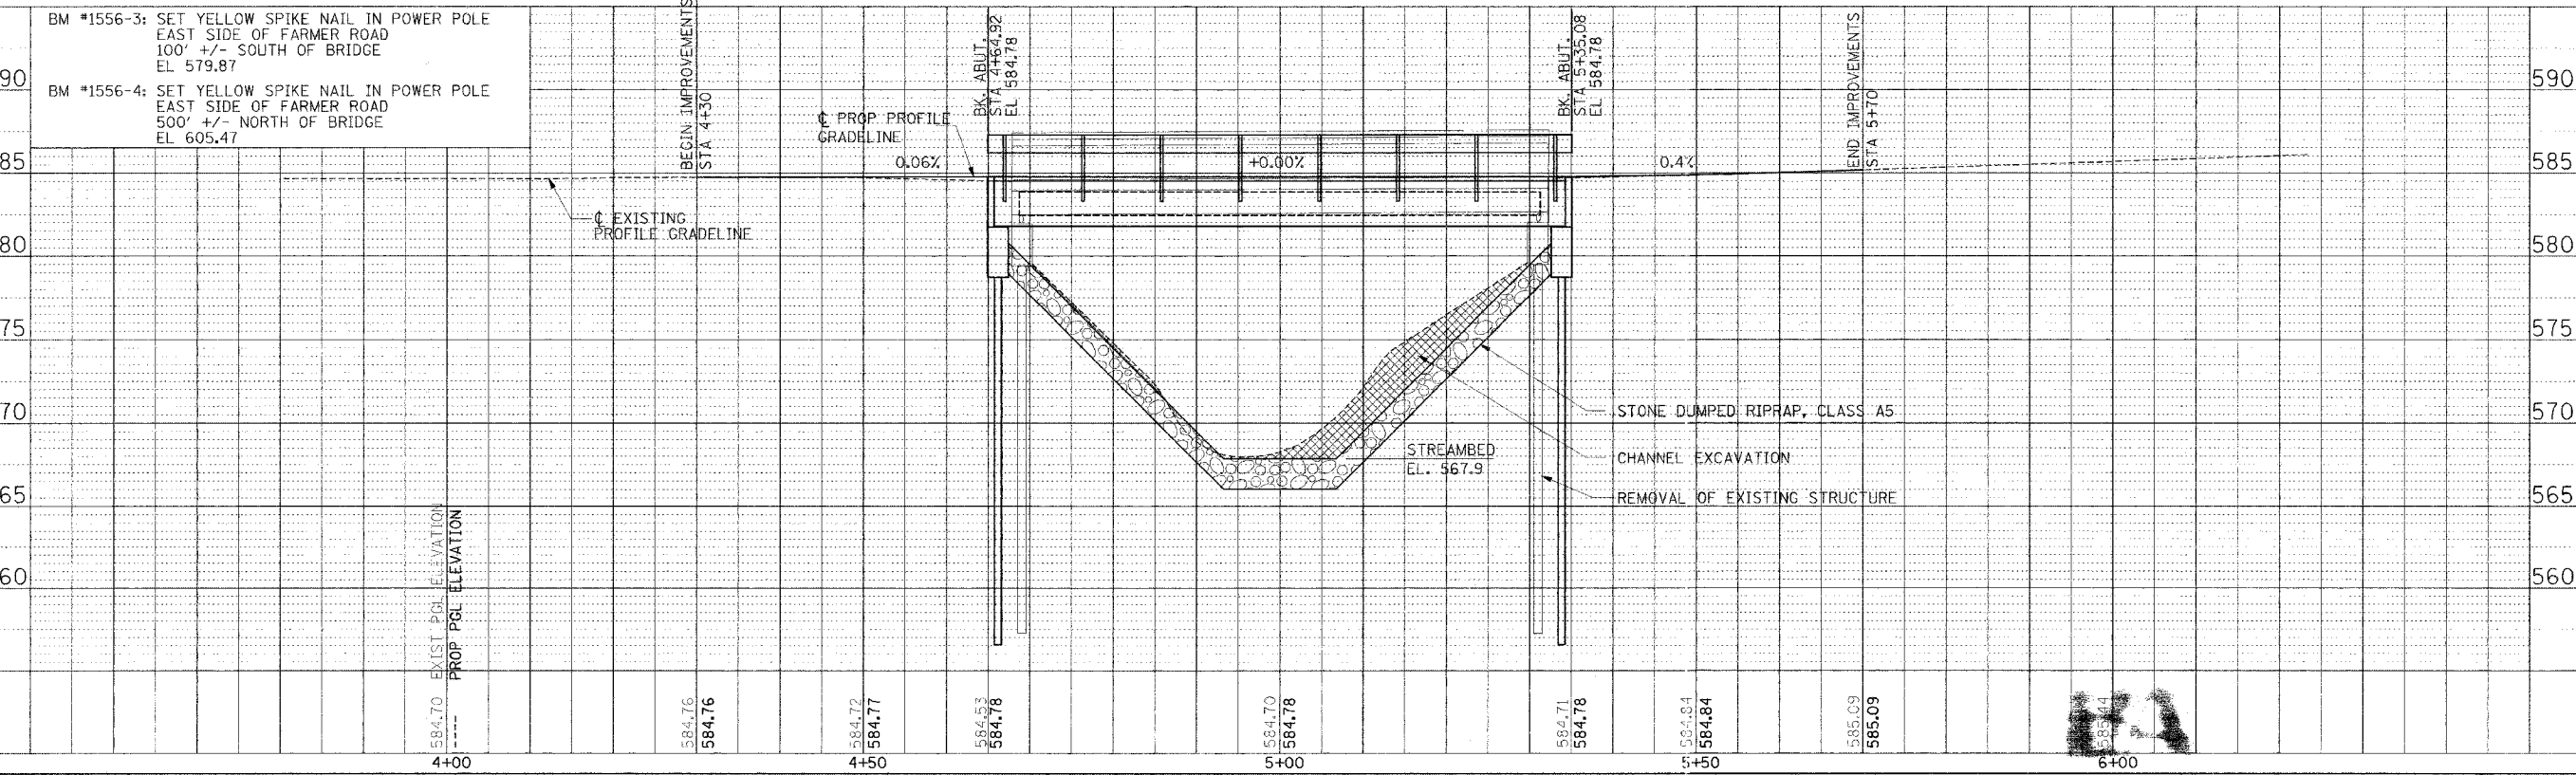

- BM #1556-3: SET YELLOW SPIKE NAIL IN POWER POLE EAST SIDE OF FARMER ROAD 100' +/- SOUTH OF BRIDGE EL 579.87
- BM #1556-4: SET YELLOW SPIKE NAIL IN POWER POLE EAST SIDE OF FARMER ROAD 500' +/- NORTH OF BRIDGE EL 605.47

PLAN
SURVEYED
PLOTTED
CHECKED
NOTE BOOK
NO. OF MAY
CADD FILE NAME

PROFILE
SURVEYED
PLOTTED
CHECKED
NOTE BOOK
NO. OF MAY
CADD FILE NAME