


ROUTE NO.	SECTION	COUNTY	TOTAL SHEETS	SHEET NO.
TR-324	*	MORGAN	10	8
FED. RD. DIST. NO.		ILLINOIS	FED. AID PROJECT	

* 05-01117-00-BR

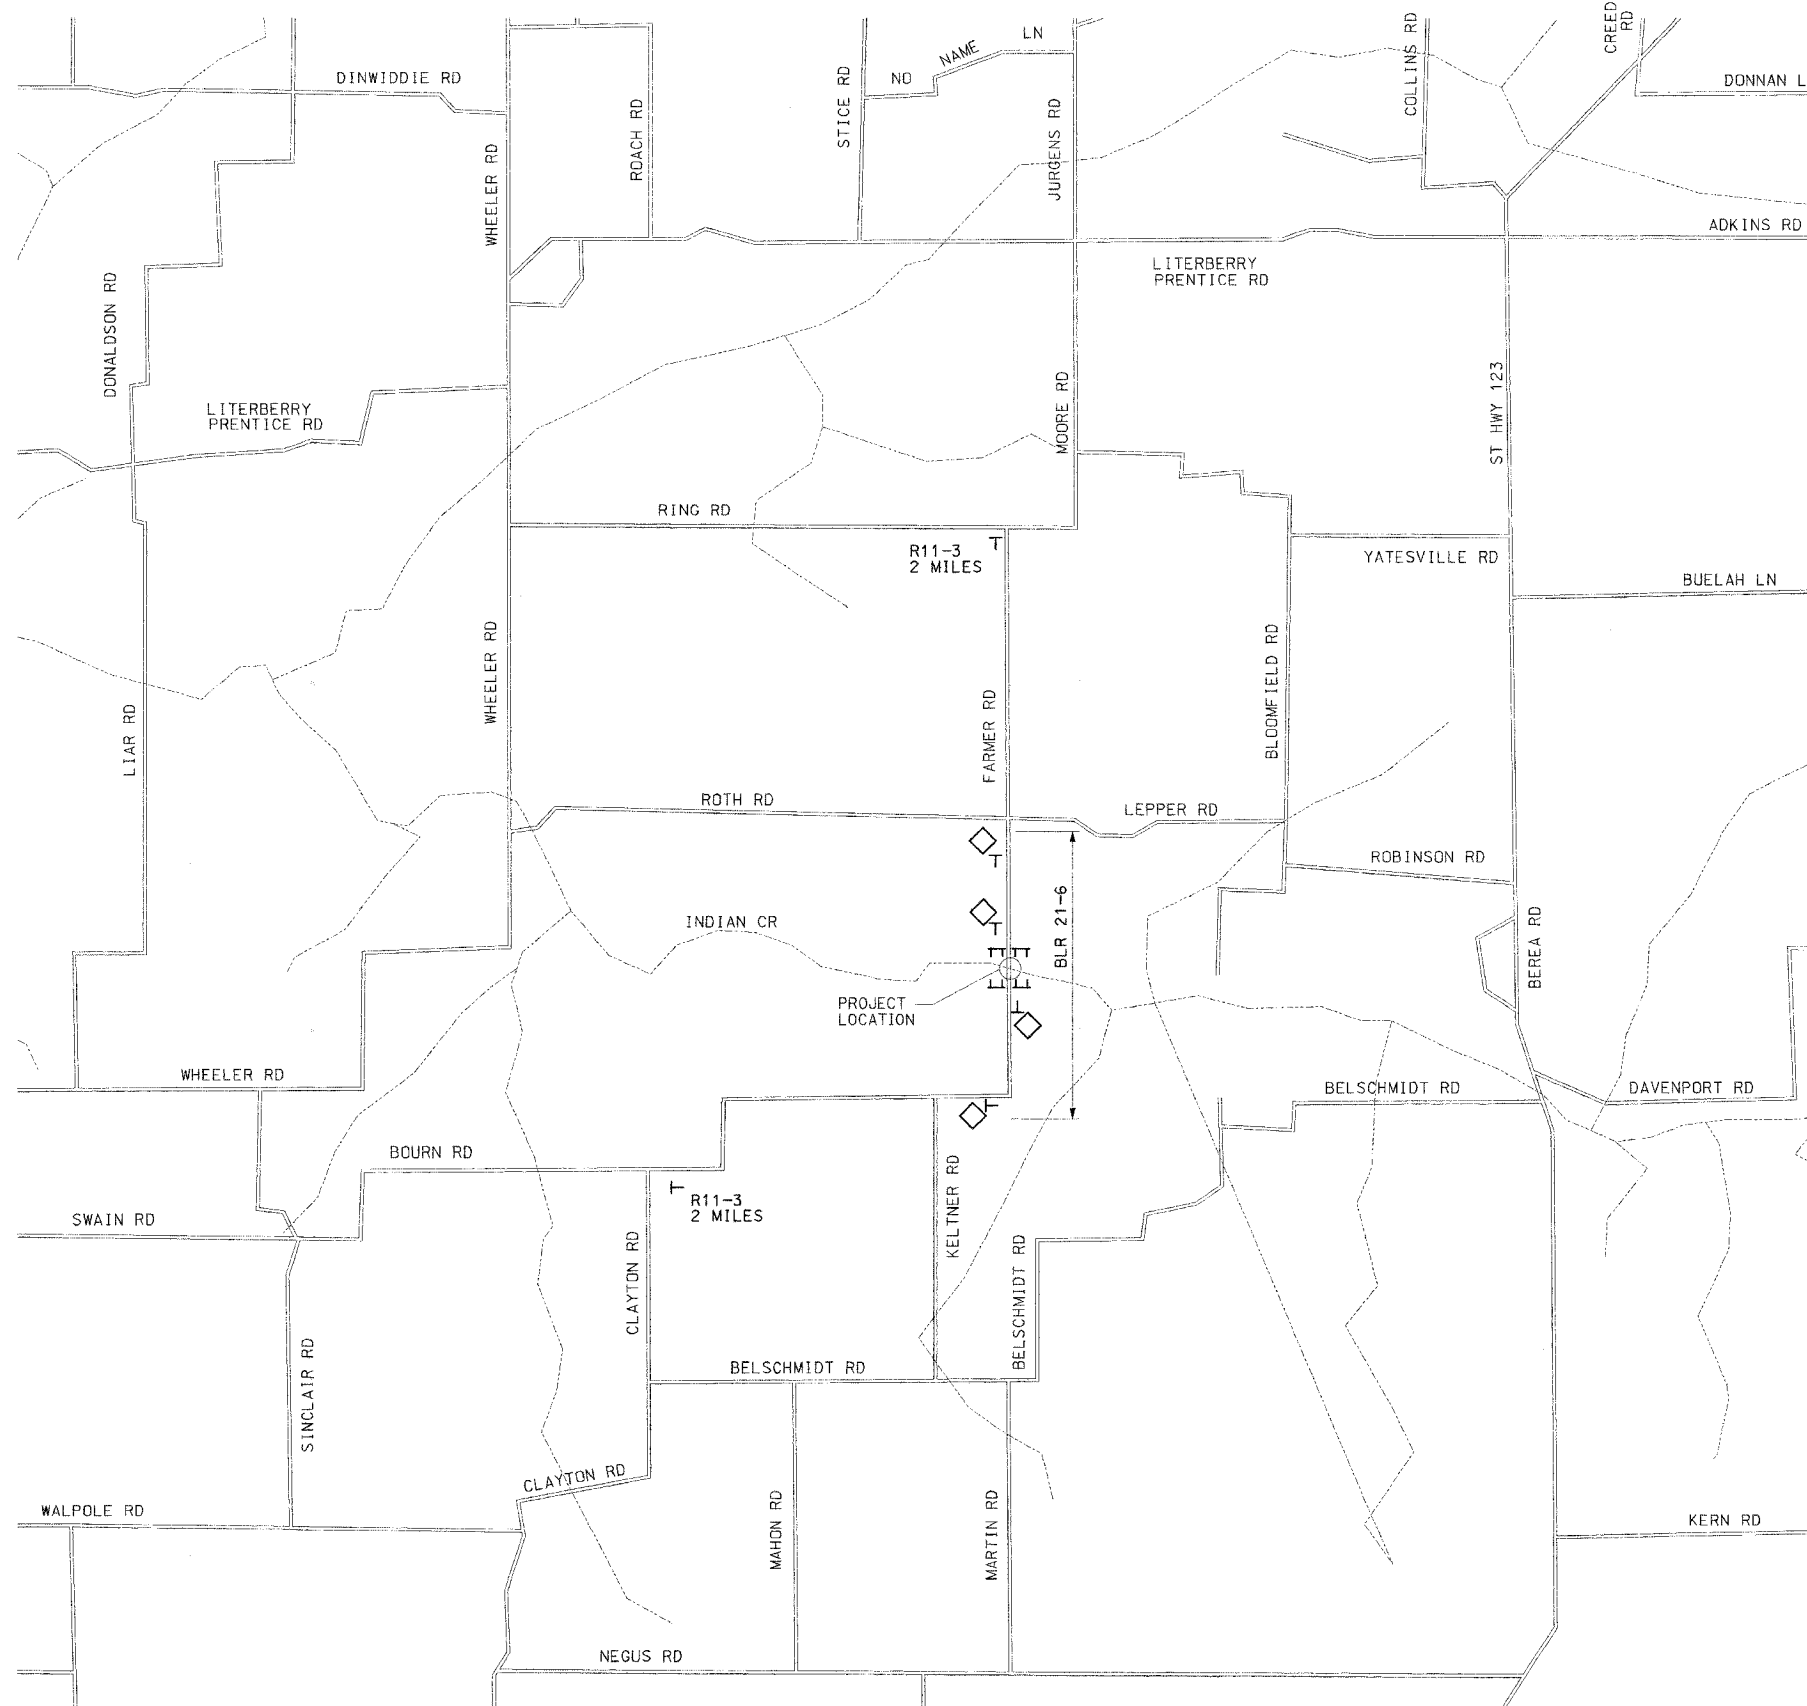

DRAWN BY	LEL
CHECKED BY	LEL
APPROVED BY	REG
DATE	FEBRUARY, 2006
REVISIONS	
DATE	BY

TRAFFIC CONTROL PLAN
FARMER ROAD (TR-324)
OVER INDIAN CREEK
MORGAN COUNTY, ILLINOIS



BENTON & ASSOCIATES, INC.
Consulting Engineers / Land Surveyors
1970 West Lafayette Ave. Jacksonville, IL 62650
Phone: 217-245-4146 Fax: 217-245-4149
IL Design Firm Registration No. 184-000852

FIELD BOOK:	SCALE:	JOB NO. 05E1556	SHEET 8 OF 10
-------------	--------	-----------------	---------------