


F.A.T. RTE.	SECTION	COUNTY	TOTAL SHEETS	SHEET NO.
70	(25-3,4)RS-2	EFFINGHAM	25	5
STA.		TO STA.		
FED. ROAD DIST. NO.		ILLINOIS FED. AID PROJECT		

TYPICAL CROSS SECTION

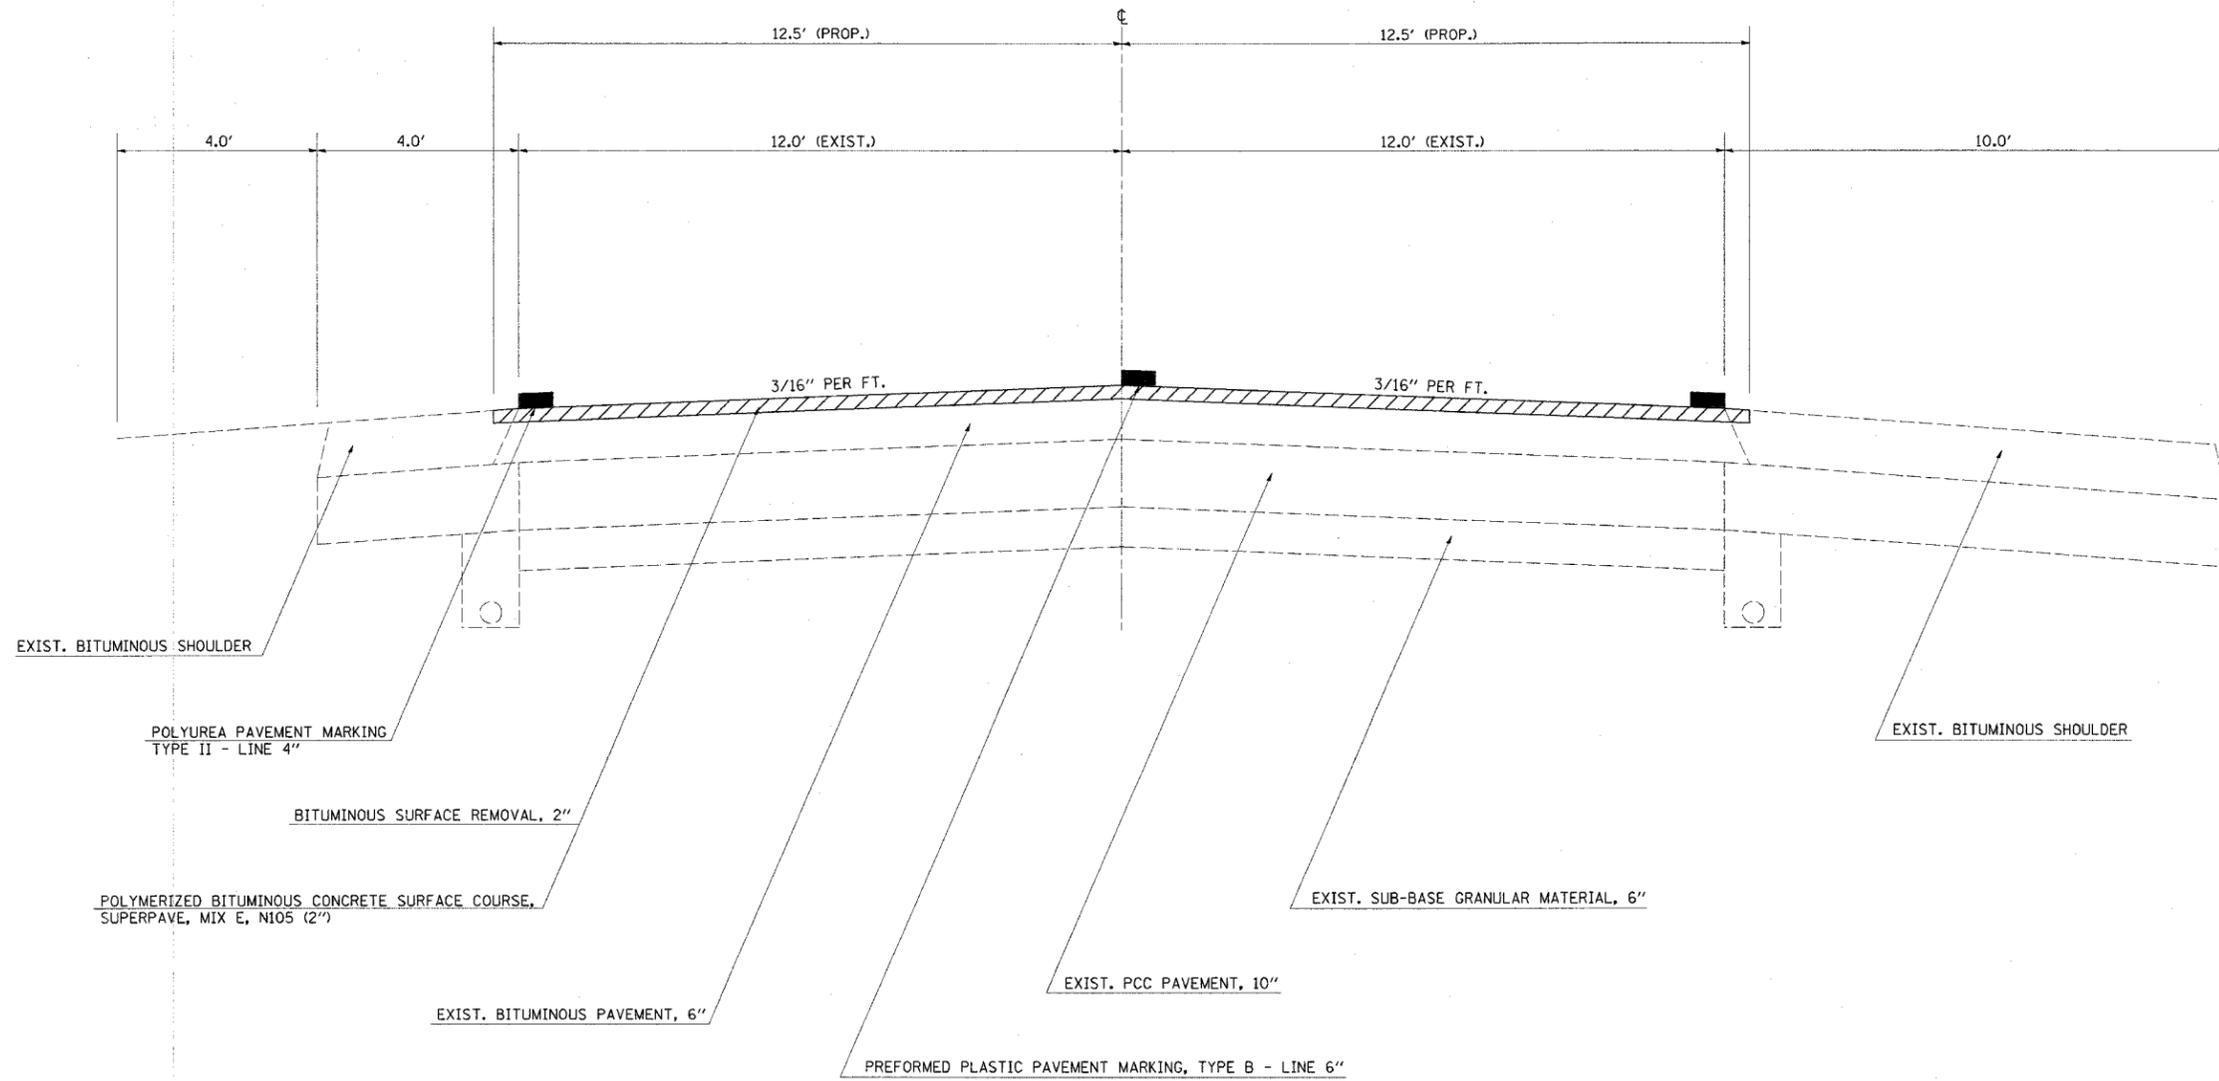

PLOT DATE = 5/20/2006
 FILE NAME = #FILE#
 USER NAME = #USER#
 USER NAME = #USER#

REVISIONS	
NAME	DATE

ILLINOIS DEPARTMENT OF TRANSPORTATION

TYPICAL CROSS SECTION

SCALE: VERT. DRAWN BY
 HORIZ. CHECKED BY
 DATE