
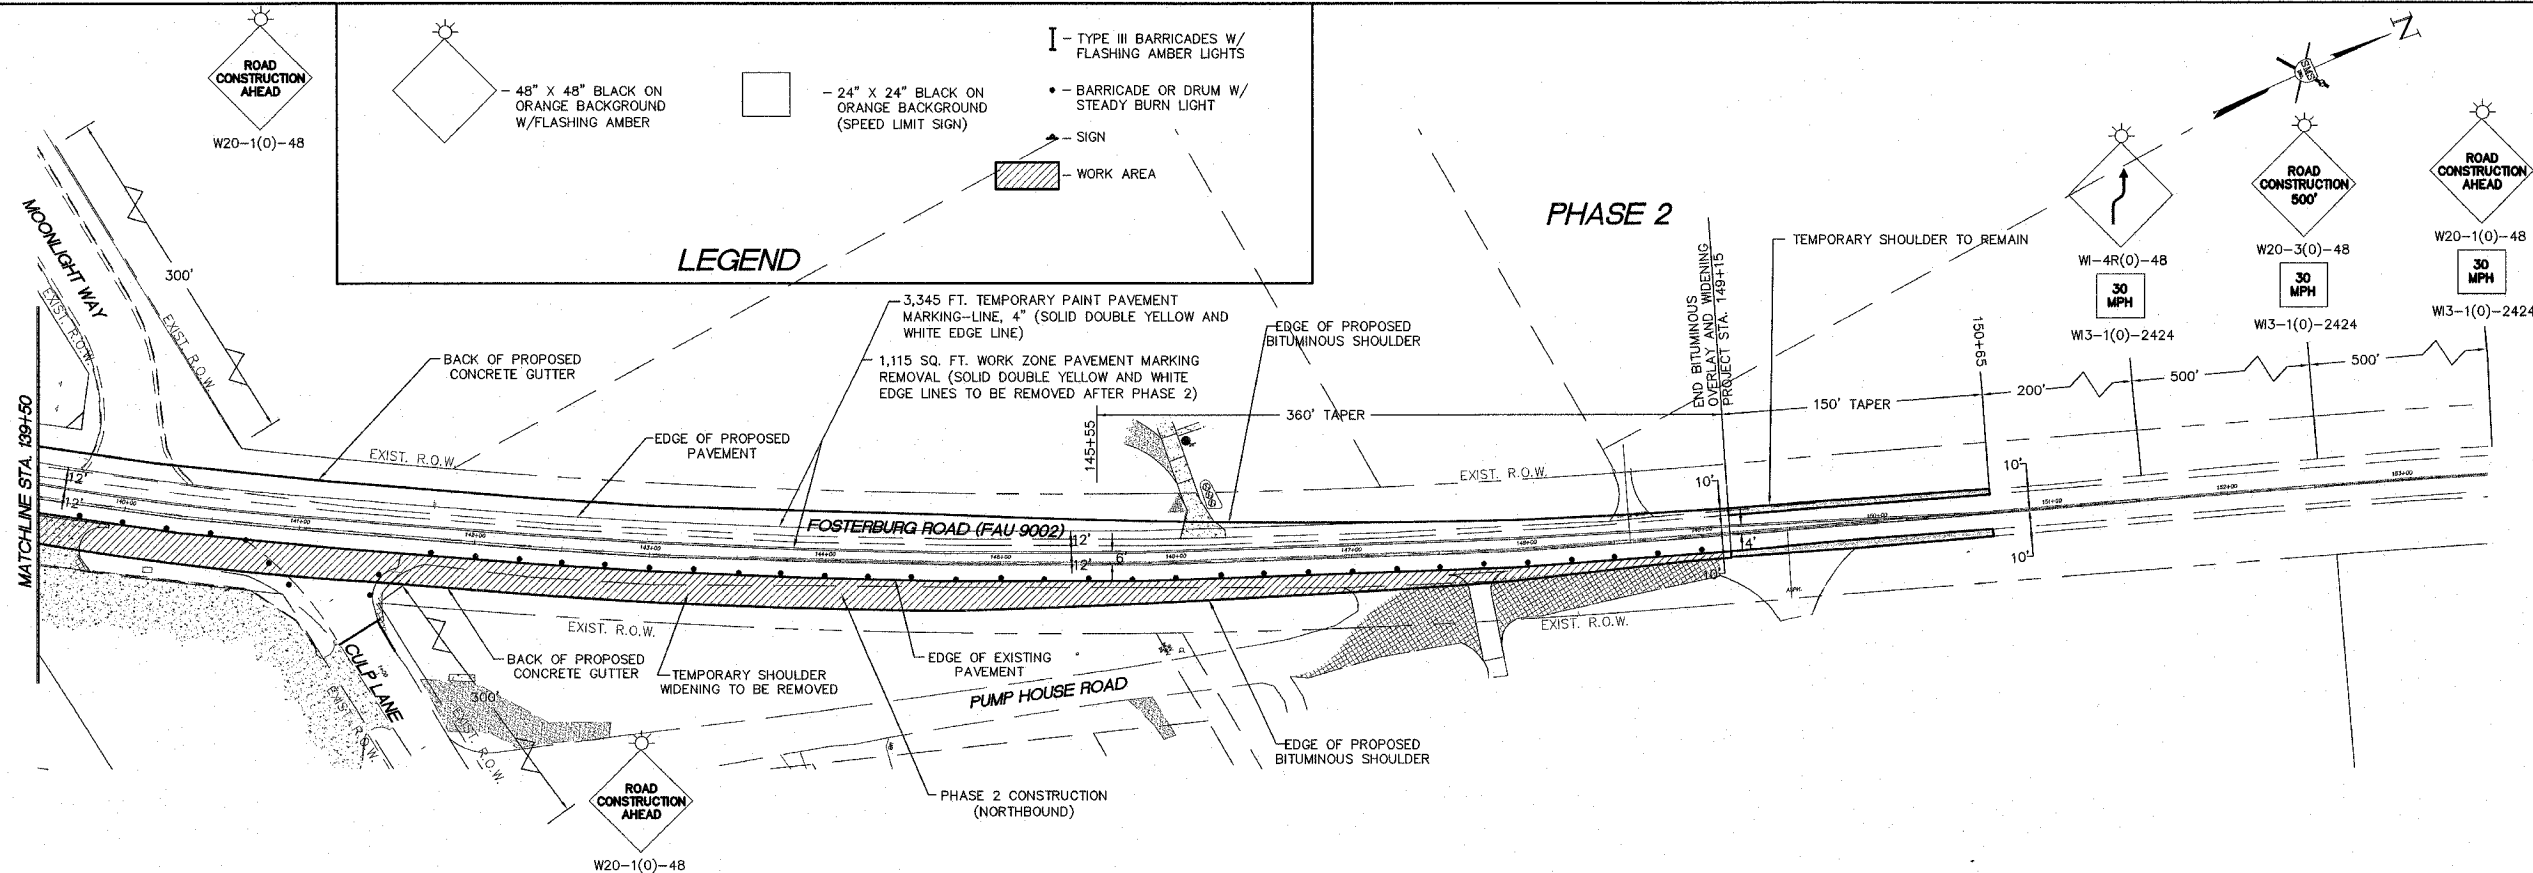


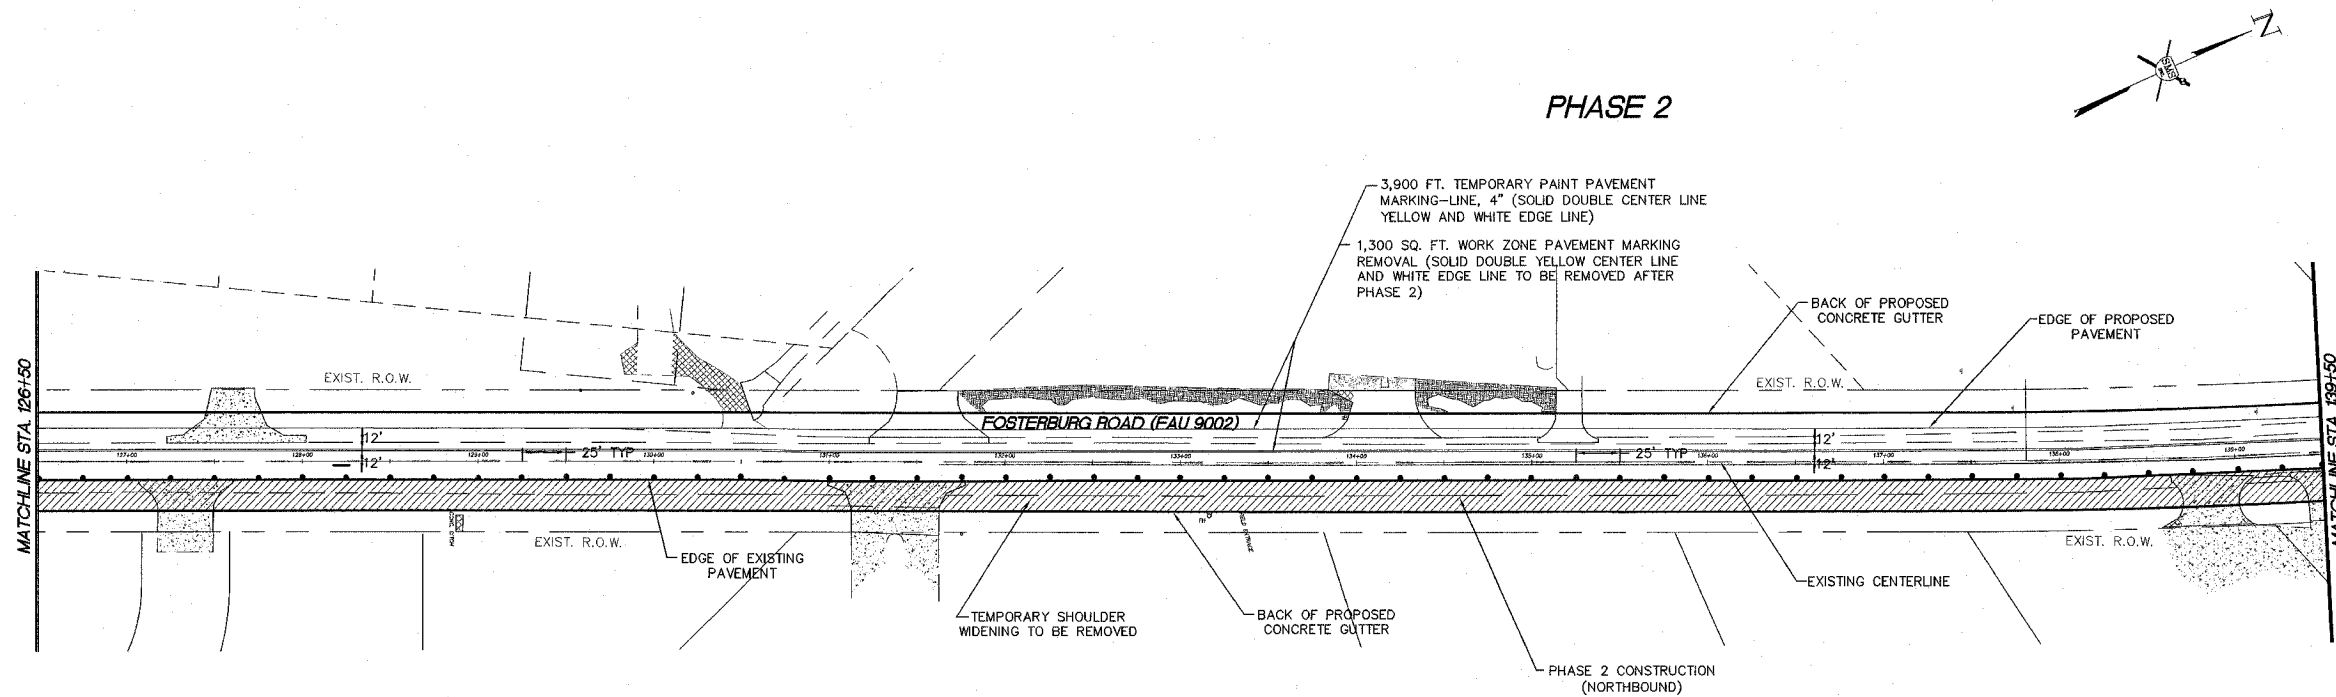

FOSTERBURG ROAD IMPROVEMENTS-PHASE 1
ALTON, ILLINOIS
FAU ROUTE 9002
ALTON SECTION 03-00218-00-WR
TRAFFIC CONTROL PLAN

SMS Sheppard, Morgan & Schwaab, Inc.
 CONSULTING ENGINEERS AND LAND SURVEYORS
 215 Market Street, P.O. Box E, Alton, IL 62002 • 618/462-9755 • Email: mail@smsengineers.com
 10 Central Industrial Drive, Granite City, IL 62040 • 618/877-8700 • E-mail: mail@smsengineers.com

REVISIONS

B-Traffic Control.DWG
 REF. BK. PG.
 JOB NO. 205889
 DESN. BY: CLA
 DWN. BY: CDP
 CHK. BY: JHH
 DATE: JANUARY, 2006
 SCALE: 1"=50'
 SHEET 8 OF 38