F.A.I. RTE.	SECTION		COUNTY		TOTAL	SHEET NO.
57	*	V	ILLIAN	√iS0N	60	40
STA.		TO	TO STA.			
FED. RO	AD DIST. NO.	ILLINOIS	FED.	AID	PROJECT	,


* [X1-(4,4-1,5,6,6-2)] R-1

RUBBLIZING AND PAVING SEQUENCE - STAGE V

WILLIAMSON COUNTY

NB LANES ONLY

FAI RTE 57
(LOOKING IN DIRECTION OF TRAVEL)

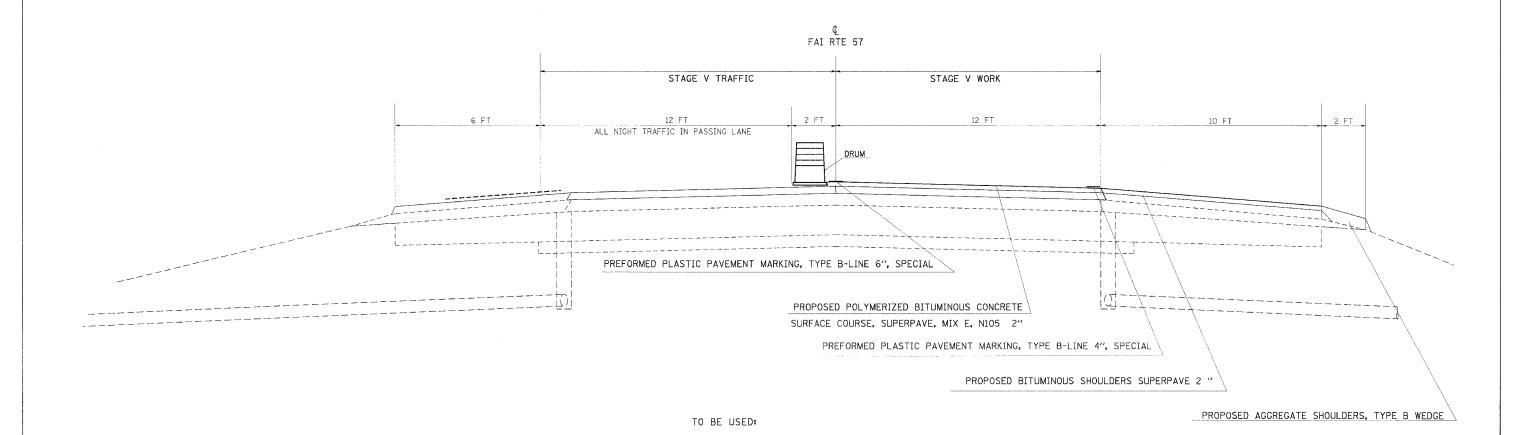

STA 0+00 TO STA 79+50 STA 83+70 TO STA 157+95.58 STA 157+96.05 TO STA 163+40 STA 193+20 TO STA 226+30 STA 231+50 TO STA 253+10 STA 257+25 TO STA 347+00.75

STA 348+43.15 TO STA 361+50

STA 365+30 TO STA 419+74.18

STA 1461+00 TO STA 1465+00

SEQUENCE OF CONSTRUCTION:

NIGHT WORK ONLY

- * USE TRAFFIC CONTROL STANDARD 701401
- * APPLY FOG COAT WITH EMULSIDIED POLYMER PRIME
- * PLACE 2 " SURFACE, PLACE SHOULDER OVERLAY 2"
- * OPEN BOTH LANES TO DAYTIME TRAFFIC WITHOUT RESTRICTIONS
- AGGREGATE WEDGE SHOULDERS MAY BE PLACED AT ANYTIME, HOWEVER DAYTIME LANE CLOSURES WILL NOT BE ALLOWED.

STATION EQUATION

EQUA. STA 289+26.45BK = STA 0+00AH

EQUA STA 57+43.55BK = STA 57+46.55AH

EQUA STA 157+95.58BK = STA 157+96.05AH

EQUA STA 347+00.75BK = STA 348+43.15AH

EQUA STA 419+74.18BK = STA 1461+00AH