

815 Commerce Drive, Suite 200
Oak Brook, Illinois 60523
Telephone: 630.990.3800
Fax: 630.990.3801



3580 North McAree Road
Waukegan, Illinois 60087
Phone: 847.244.0055
Fax: 847.244.3813

REHABILITATE HANGAR
TAXILANES AND SERVICE
ROAD




LEGEND

- ① EXISTING BITUMINOUS PAVEMENT
- ② EXISTING BITUMINOUS AGGREGATE BASE COURSE
- ③ BITUMINOUS PAVEMENT REMOVAL - 4" (NOMINAL), ITEM AR401900
- ④ BITUMINOUS PAVEMENT MILLING, ITEM AR401650
- ⑤ PROPOSED SUBGRADE PREPARATION:

CUT AREAS - REMOVE TOPSOIL, ADDITIONAL CUT AS NECESSARY TO FINISHED SUBGRADE ELEVATION. ADDITIONAL UNDERCUT IN AREAS AS DETERMINED BY ROLL TEST.

FILL AREAS - REMOVAL TOPSOIL, ADDITIONAL UNDERCUT IN AREAS AS DETERMINED BY ROLL TEST.
- ⑥ PROPOSED BITUMINOUS SURFACE - 2", ITEM AR401610
- ⑦ PROPOSED BITUMINOUS BASE COURSE - 2", ITEM AR201610
- ⑧ PROPOSED BITUMINOUS BASE COURSE - 1.5", ITEM AR201610
- ⑨ PROPOSED BITUMINOUS BASE COURSE, LEVELING, (DEPTH RANGE OF 0.0" TO 8.5"), ITEM AR201620
- ⑩ PROPOSED BITUMINOUS PRIME COAT, ITEM AR602510
- ⑪ PROPOSED BITUMINOUS TACK COAT, ITEM AR803510
- ⑫ PROPOSED CRACK CONTROL MATERIAL-TYPE 2, ITEM AR800996
- ⑬ PROPOSED CRUSHED AGGREGATE BASE COURSE - 10", ITEM AR209610
- ⑭ EXISTING AGGREGATE BASE COURSE TO BE REGRADED TO MEET PROPOSED GRADES, QUANTITY OF REGRADED INCLUDED IN ITEM AR152410
- ⑮ POROUS BACKFILL NO. 2, ITEM AR705412
- ⑯ PROPOSED 4" PERFORATED UNDERDRAIN, ITEM AR705504
- ⑰ PROPOSED SEEDING AND MULCHING, ITEM AR901510 AND AR908510
- ⑱ PROPOSED TOPSOIL - 4", ITEM AR905520
- ⑲ PROPOSED STORM SEWER, SEE PLAN AND SCHEDULE FOR LOCATION
- ⑳ EXISTING AGGREGATE BASE COURSE TO BE REMOVED, PAID UNDER ITEM AR152410
- ㉑ PROPOSED BITUMINOUS SURFACE - 1.5", ITEM AR401610

1. TACK COAT SHALL BE APPLIED BETWEEN EACH LIFT OF BITUMINOUS INCLUDING VERTICAL FACES.
2. BITUMINOUS PAVEMENT SAWING TO BE PAID AS ITEM AR401665. SEE DETAILS.
3. BITUMINOUS JOINT SEALING TO BE PAID FOR AS ITEM AR401660. SEE DETAILS.

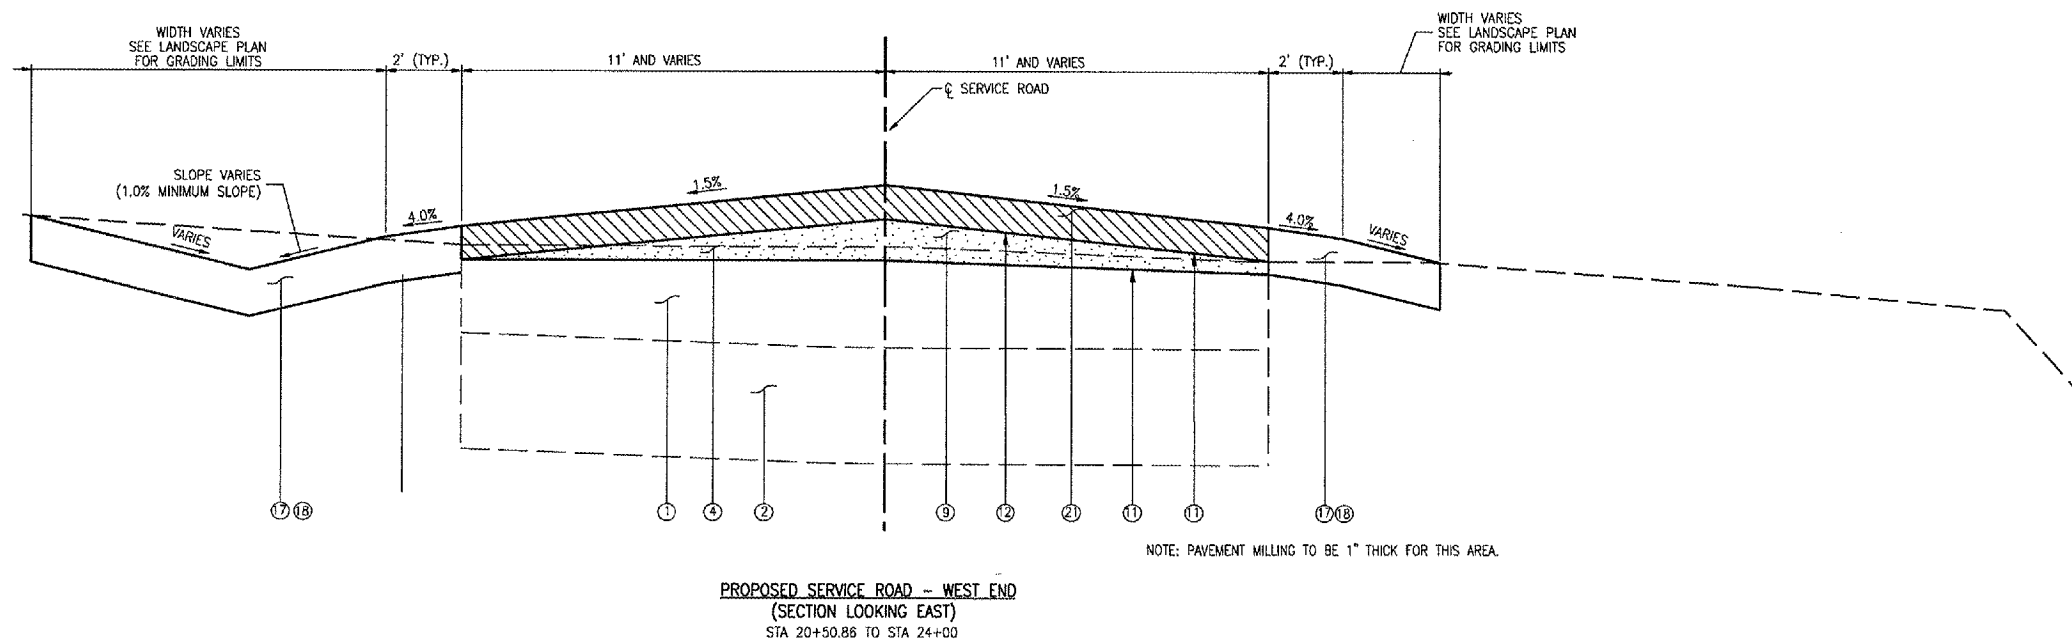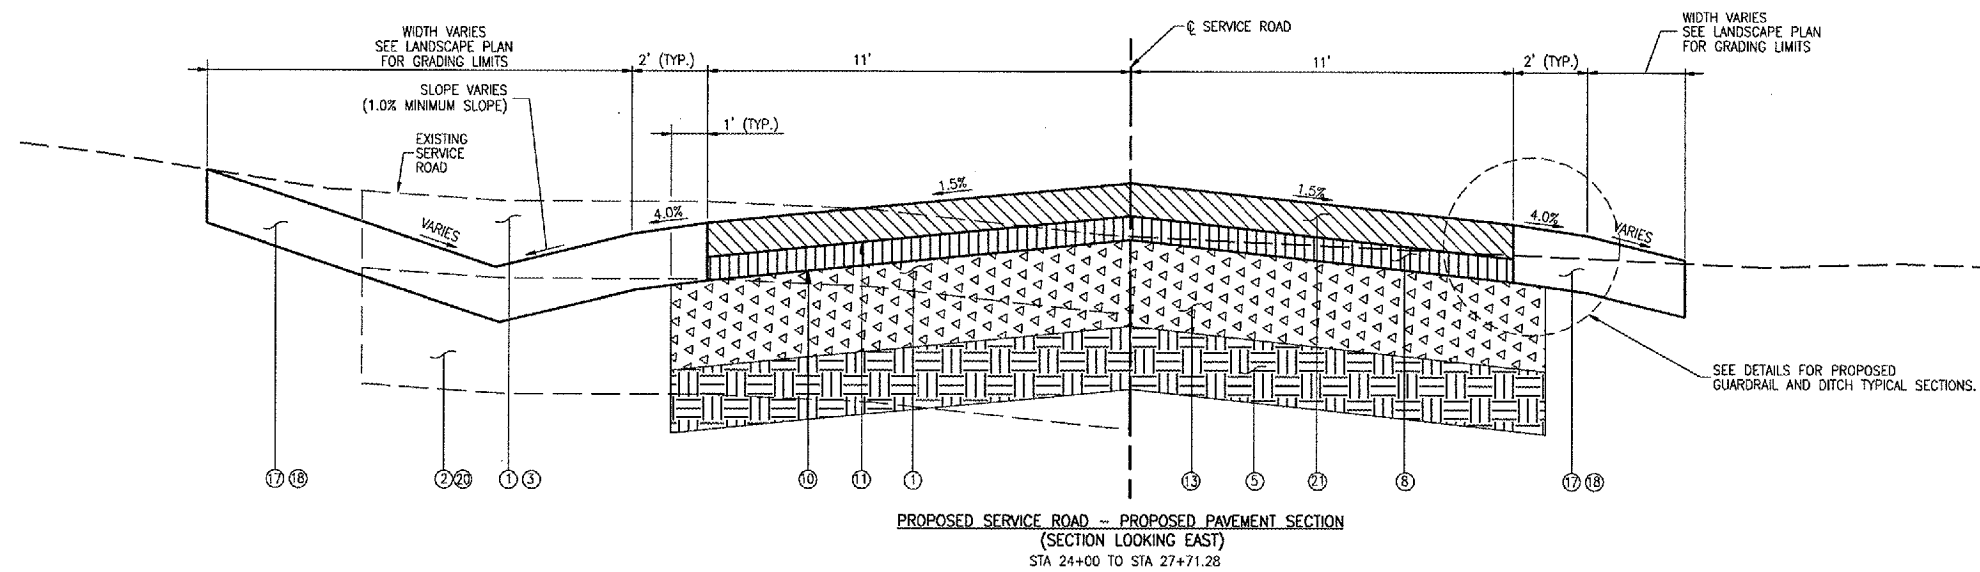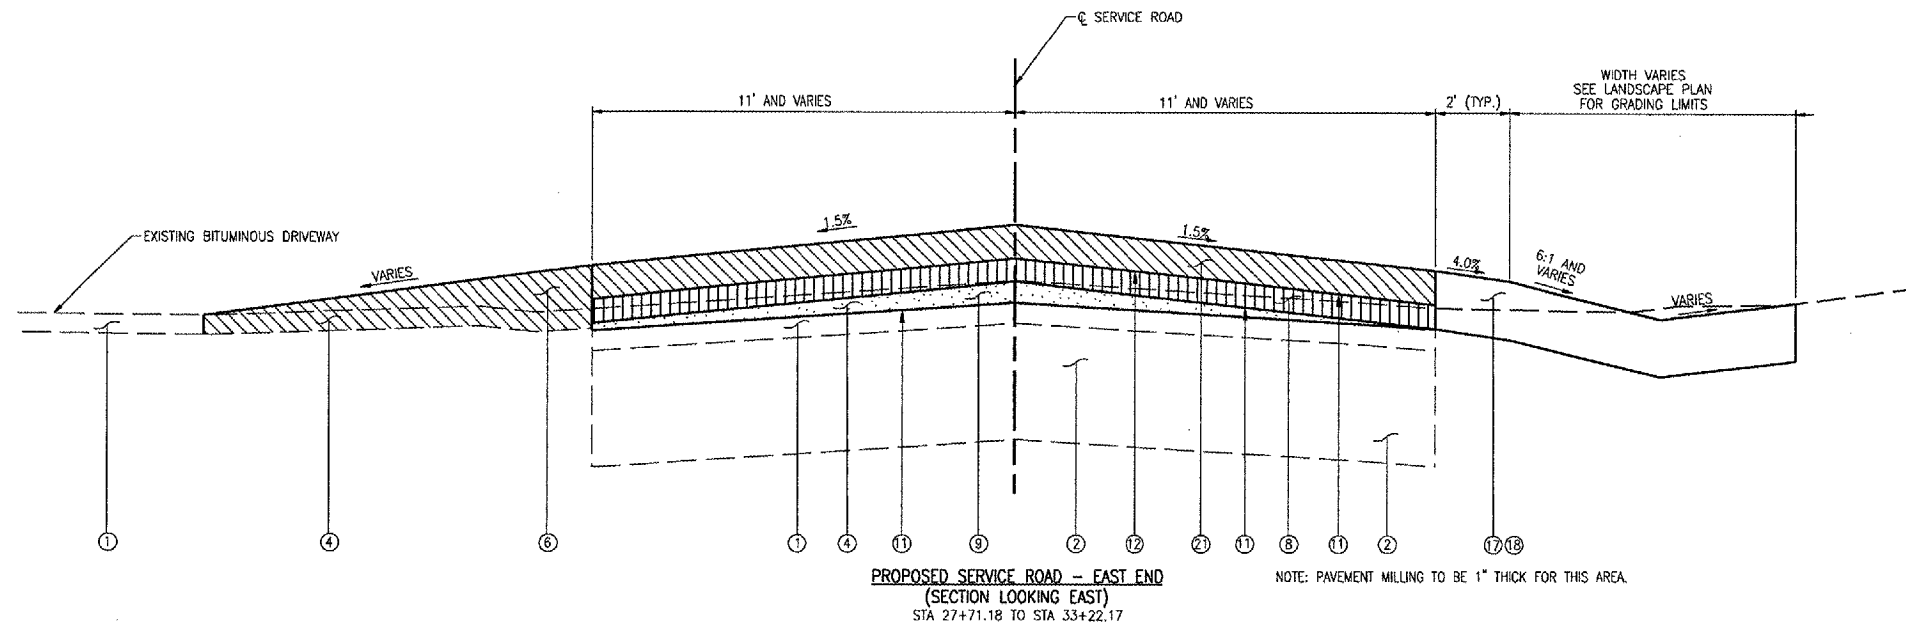

No.	Drawing Issue Description	Date	By

Date APRIL 21, 2006

Sheet Title _____

SERVICE ROAD TYPICAL SECTIONS

831-04TXD		
Project Number		
RPH	11/15/05	
Layout By	Date	
RPH	11/15/05	
Designed By	Date	
RMH/RPH	04/04/06	
Reviewed By	Date	
SJM		
Drawn By		