


05/01/2006, 08:30 AM  
I:\04\Jobs\050831\B31041\TXYP Taxilanes Re-design (June 2008)\Civil\Sheet\12 Removal SW Access Rd P. 01.dgn  
LDH

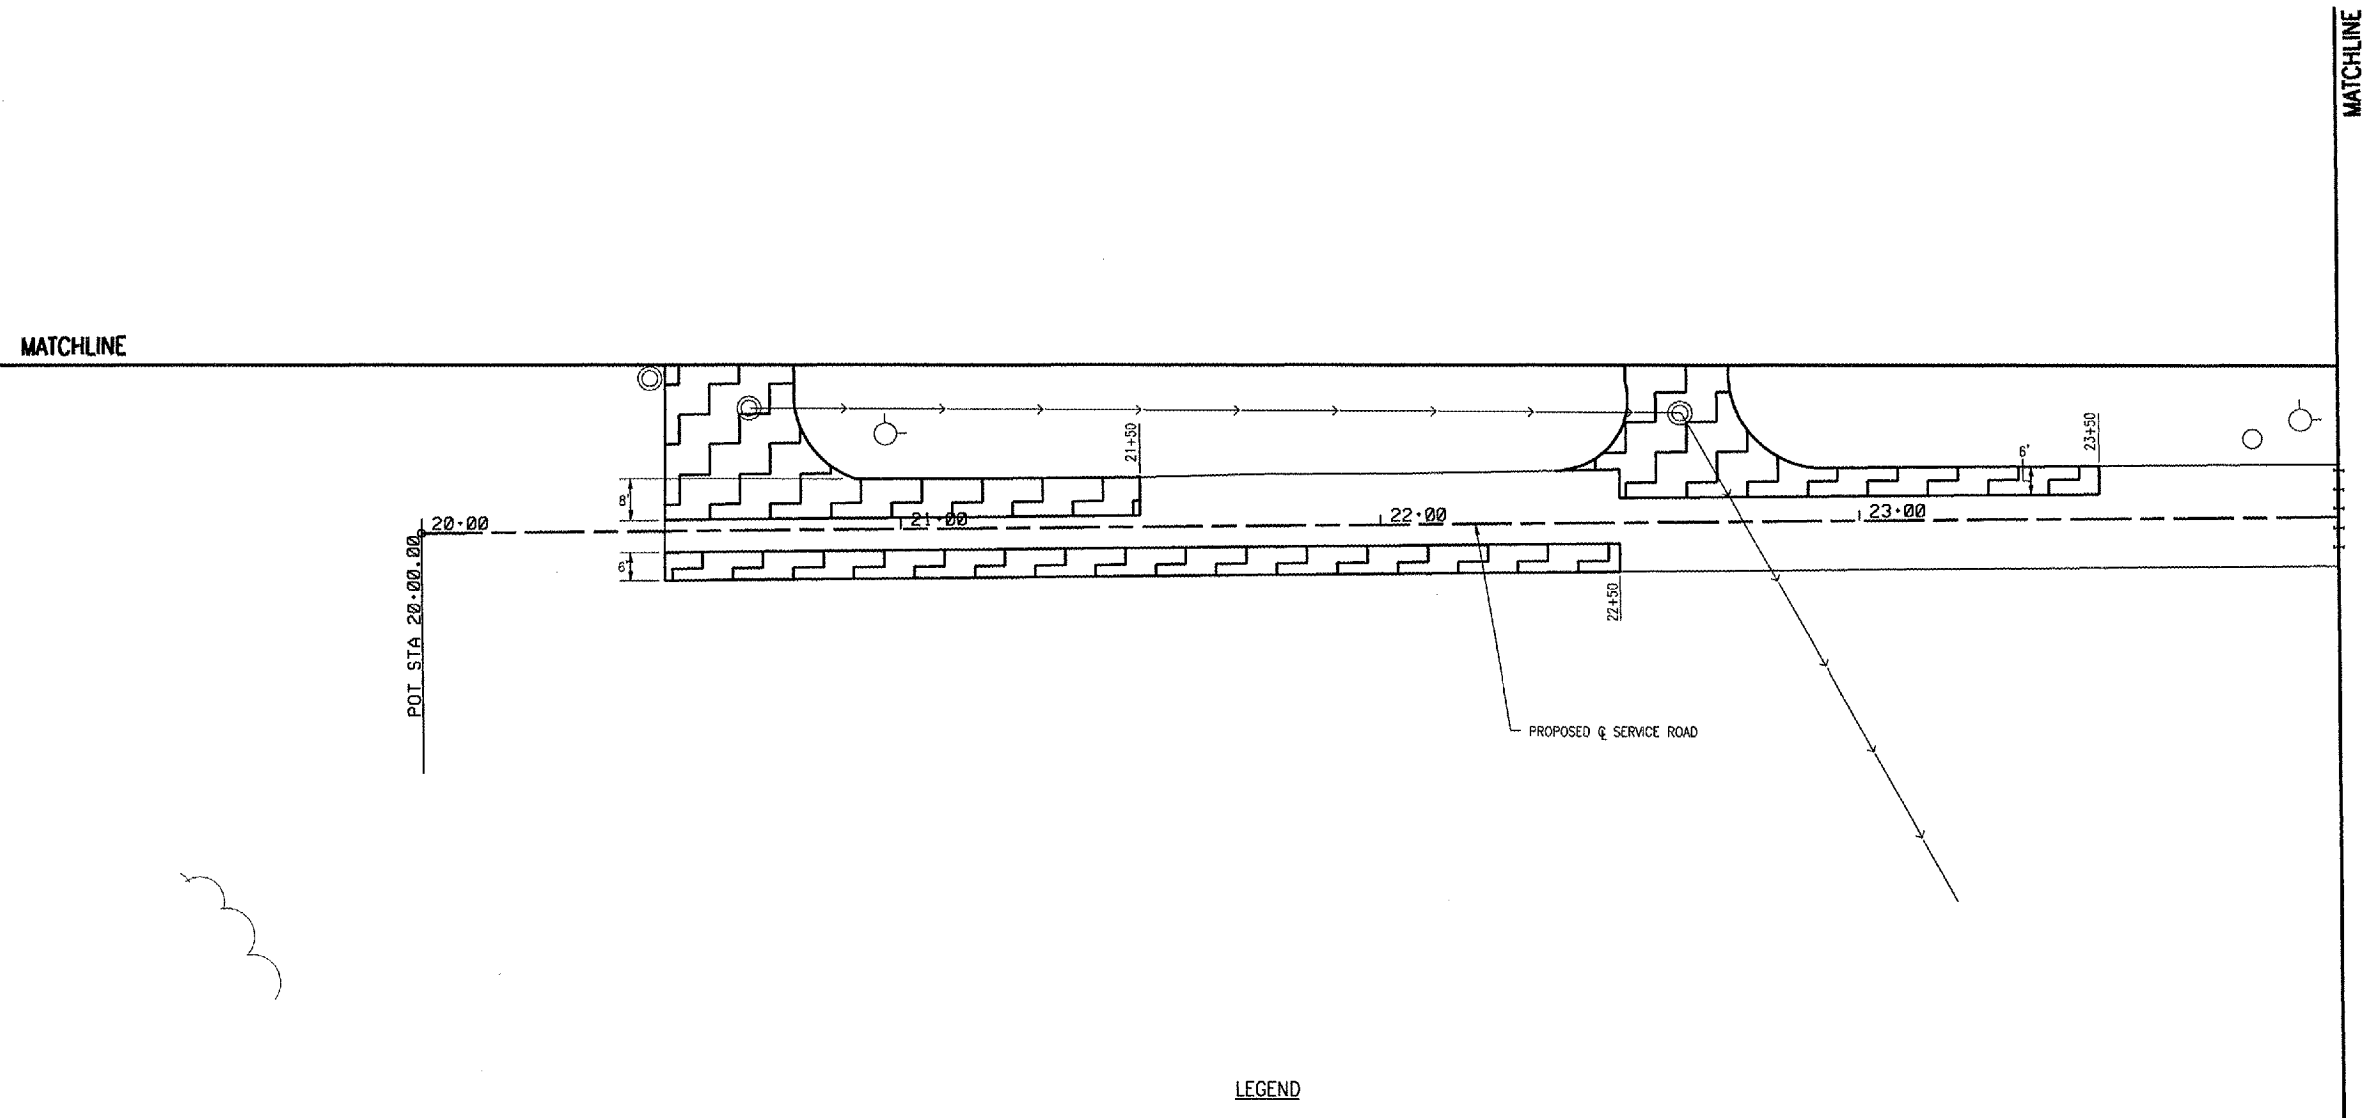


**NOTES**

1. EXISTING BITUMINOUS PAVEMENT, UNDERCUT, UNDERDRAINS, AND STORM SEWER RELATED ITEMS TO BE REMOVED ARE TO BE DISPOSED OF AT AN OFFSITE LOCATION. SEE SPECIAL PROVISIONS.
2. SEE PLAN SHEETS FOR COORDINATES OF PROPOSED SAWCUT LOCATIONS.
3. BITUMINOUS PAVEMENT MILLING TO BE COMPLETED AS NECESSARY ALONG SERVICE ROAD TO THE BOTTOM OF THE PROPOSED BASE COURSE ELEVATION. CONTRACTOR TO FIELD VERIFY REQUIRED MILLING AREAS.

**LEGEND**

- EXISTING STORM SEWER
- EXISTING STORM SEWER MANHOLE
- EXISTING STORM SEWER INLET
- EXISTING WATER VALVE
- EXISTING TELEPHONE BOX
- EXISTING ELECTRICAL BOX
- PROPOSED SAWCUT, ITEM 401665
- BITUMINOUS PAVEMENT REMOVAL, ITEM AR401900
- BITUMINOUS PAVEMENT MILLING, ITEM AR401650
- BITUMINOUS PAVEMENT REMOVAL, ITEM 401900  
AGGREGATE BASE COURSE REMOVAL, QUANTITY INCLUDED IN ITEM AR152410

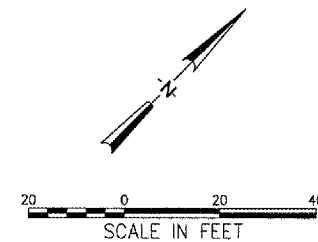

WA056



HANSON PROFESSIONAL SERVICES INC.

815 Commerce Drive, Suite 200  
Oak Brook, Illinois 60523  
Telephone: 630.990.3800  
Fax: 630.990.3801




Waukegan Regional Airport  
Waukegan Regional Port District

3580 North McArae Road  
Waukegan, Illinois 60087  
Phone: 847.244.0055  
Fax: 847.244.3813

**WAUKEGAN REGIONAL AIRPORT**

**REHABILITATE HANGAR  
TAXILANES AND SERVICE  
ROAD**

IDA PROJECT NO. UGN-3601

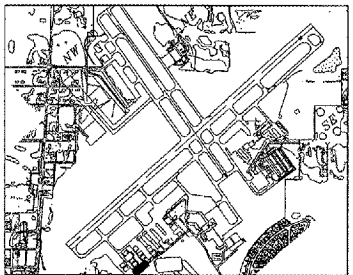

**KEY MAP**

No.	Drawing Issue Description	Date	By

Date

APRIL 21, 2006

Sheet Title

**SAWCUTTING AND  
PAVEMENT REMOVAL  
STA 20+00 TO STA 24+00**

831-04TXVD

Project Number

RPH 11/15/05

Layout By Date

RPH 11/15/05

Designed By Date

RPH/HRM 04/04/06

Reviewed By Date

SJM DSY

Drawn By

12

Sheet No.