


LDH
05/01/2006 08:32 AM
H:\04\000\0003183\04\TXYP\Taxilanes Re-design (June 2006)\Civil\Sheet 18 Plan SW Access Rd 02.dgn

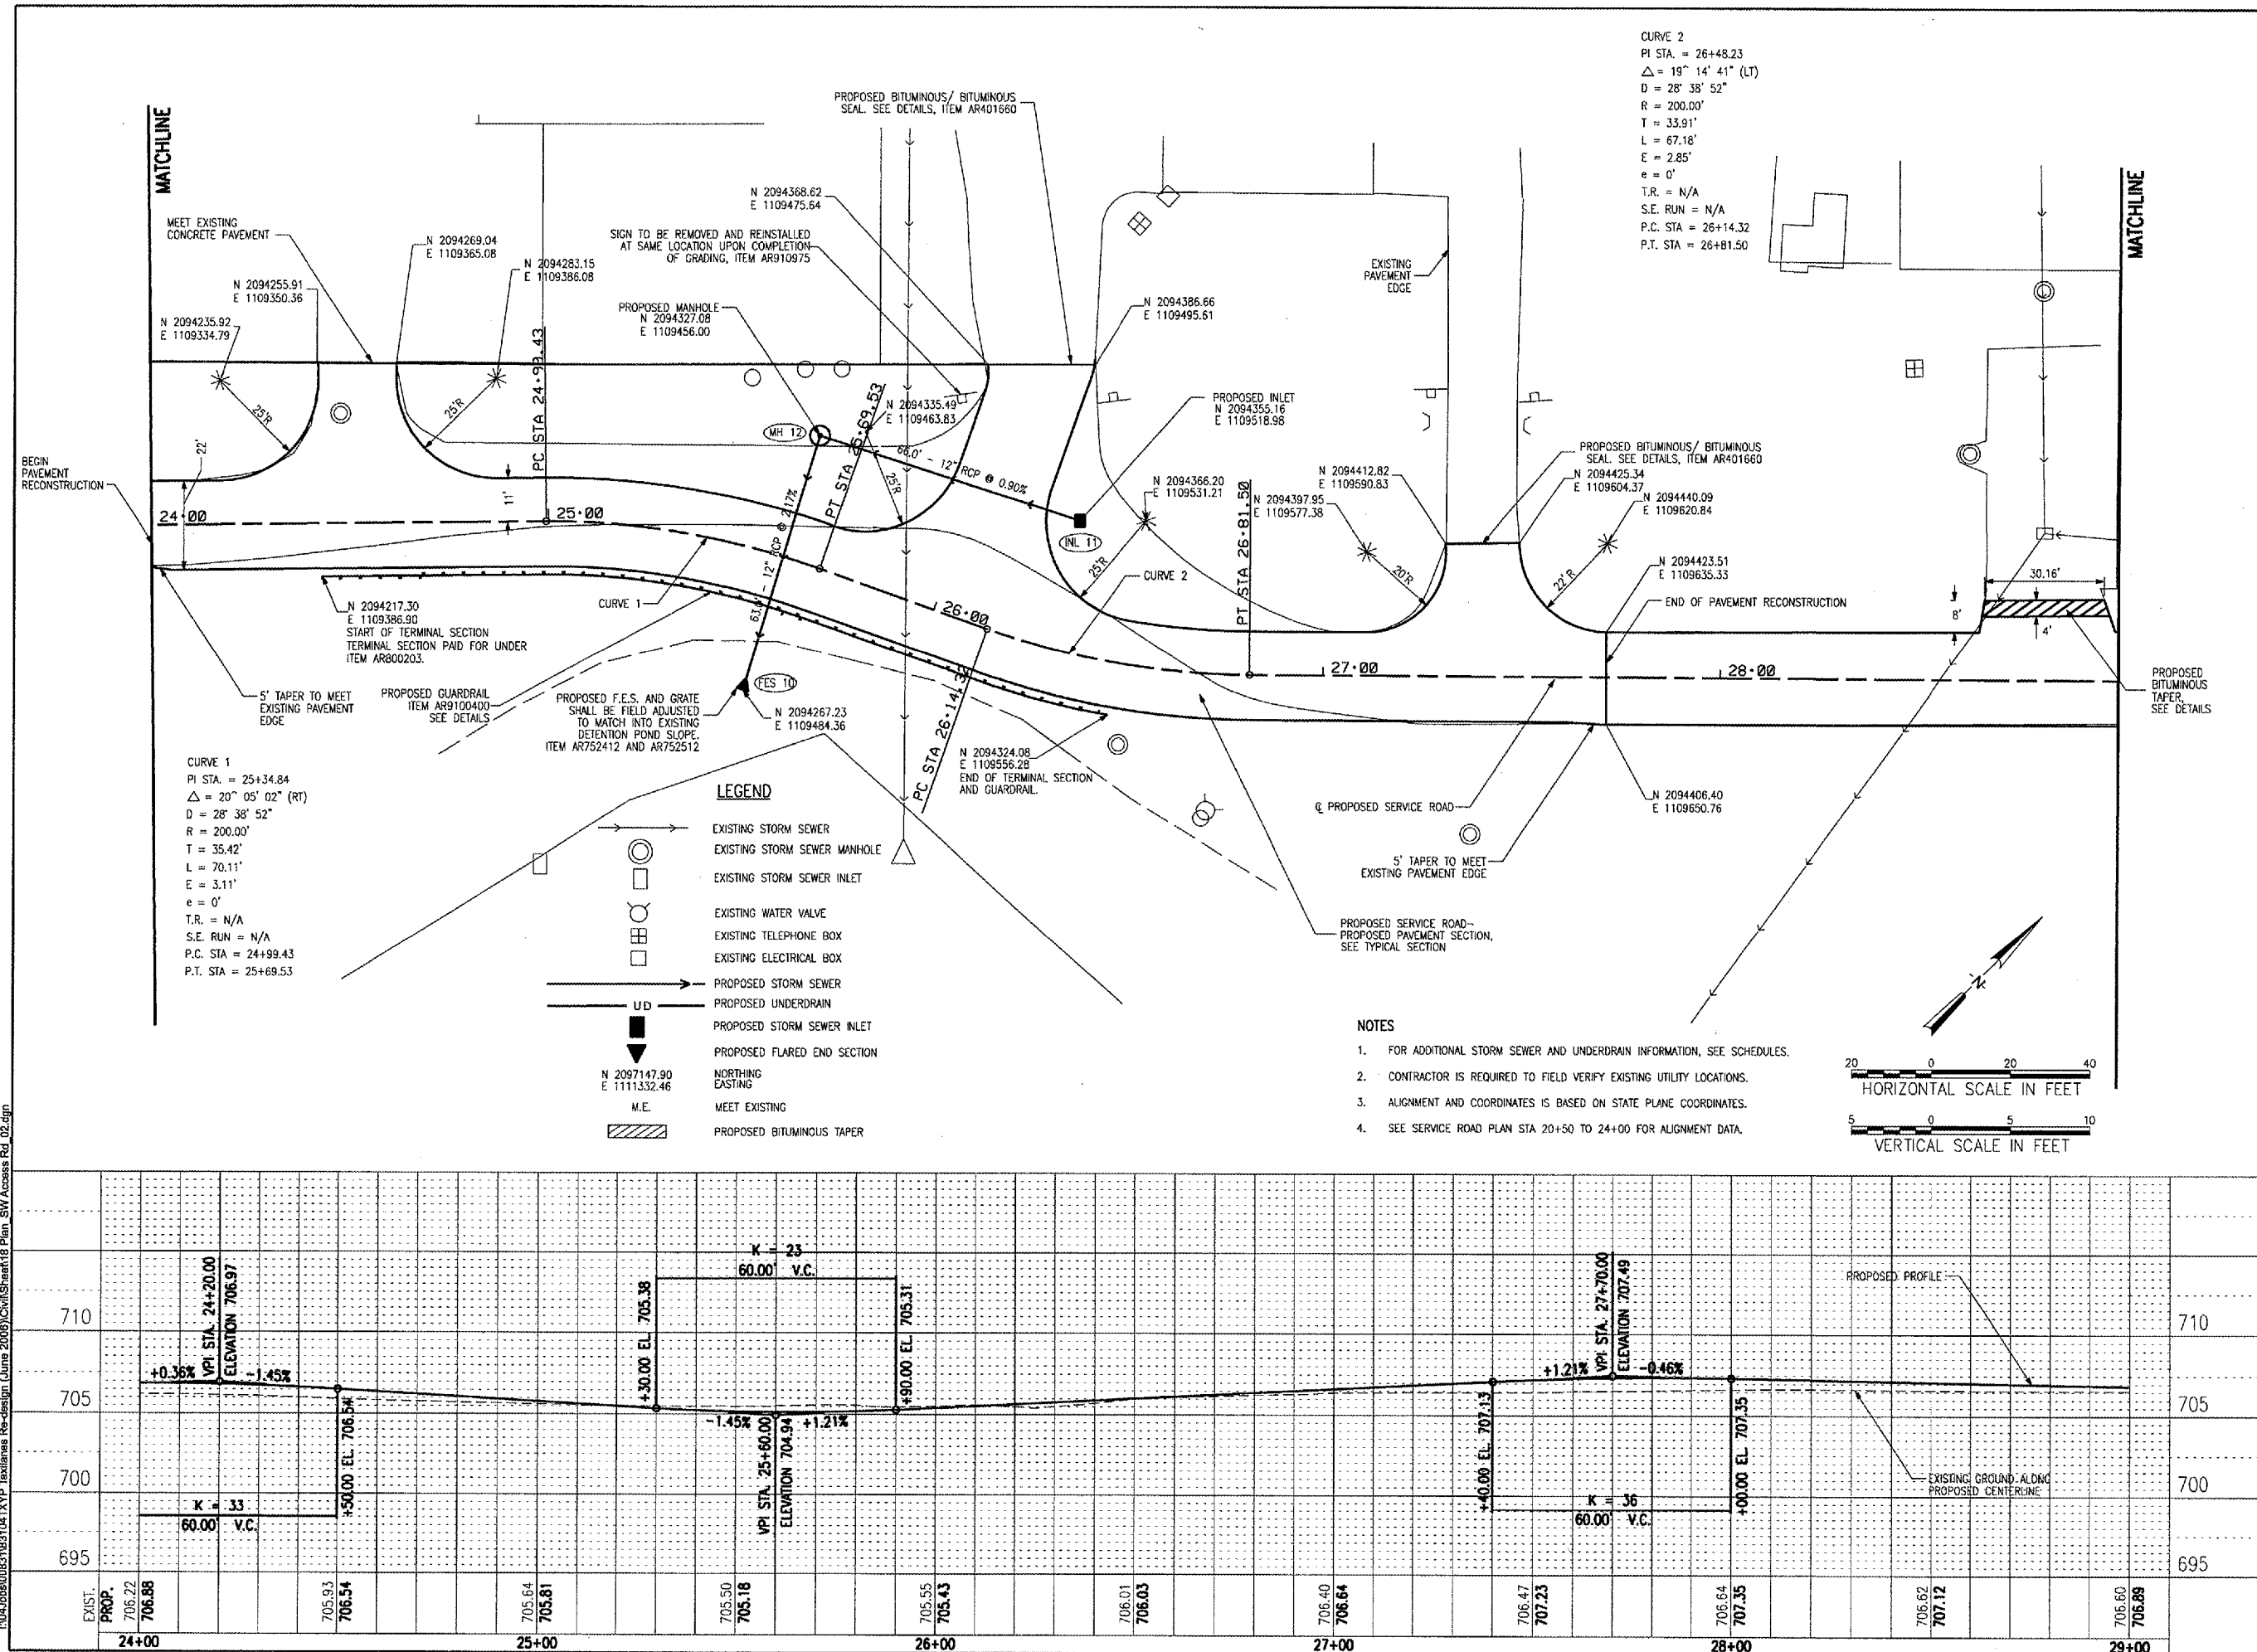

HANSON PROFESSIONAL SERVICES INC.

815 Commerce Drive, Suite 200
Oak Brook, Illinois 60523
Telephone: 630.990.3800
Fax: 630.990.3801




Waukegan Regional Airport
Waukegan Regional Port District

3580 North McAree Road
Waukegan, Illinois 60087
Phone: 847.244.0055
Fax: 847.244.3813

REHABILITATE HANGAR TAXILANES AND SERVICE ROAD

IL PROJ.: UGN-3601

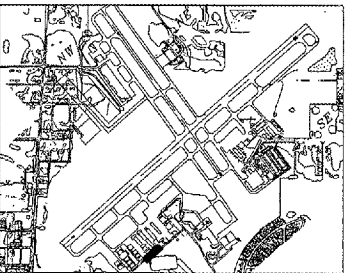

KEY MAP

No.	Drawing Issue Description	Date	By

Date

APRIL 21, 2006

Sheet Title

SERVICE ROAD PLAN STA 24+00 TO STA 29+00

831-04TXD

Project Number

RPH 02/28/05

Layout By Date

RPH 02/28/05

Designed By Date

RMH/TMM 04/04/06

Reviewed By Date

SJM DSY

Drawn By

Sheet No.