



HANSON PROFESSIONAL SERVICES INC.

815 Commerce Drive, Suite 200  
Oak Brook, Illinois 60523  
Telephone: 630.990.3800  
Fax: 630.990.3801




Waukegan Regional Airport  
Waukegan Regional Port District

3580 North McAree Road  
Waukegan, Illinois 60087  
Phone: 847.244.0055  
Fax: 847.244.3813

WAUKEGAN REGIONAL AIRPORT

REHABILITATE HANGAR  
TAXILANES AND SERVICE  
ROAD

IDA PROJECT NO. UGN-3601

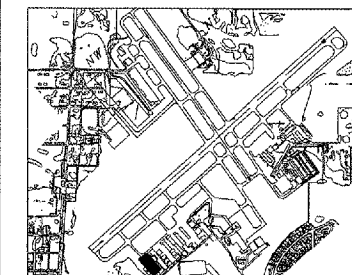


KEY MAP

No.	Drawing Issue Description	Date	By

Date  
Sheet Title  
APRIL 21, 2008

STAKING PLAN - WEST  
TAXILANE

831-04TXD  
Project Number  
RPH 11/15/05  
Layout By Date  
RPH 11/15/05  
Designed By Date  
RPH/TMM 04/04/06  
Reviewed By Date  
SJM  
Drawn By Sheet No.

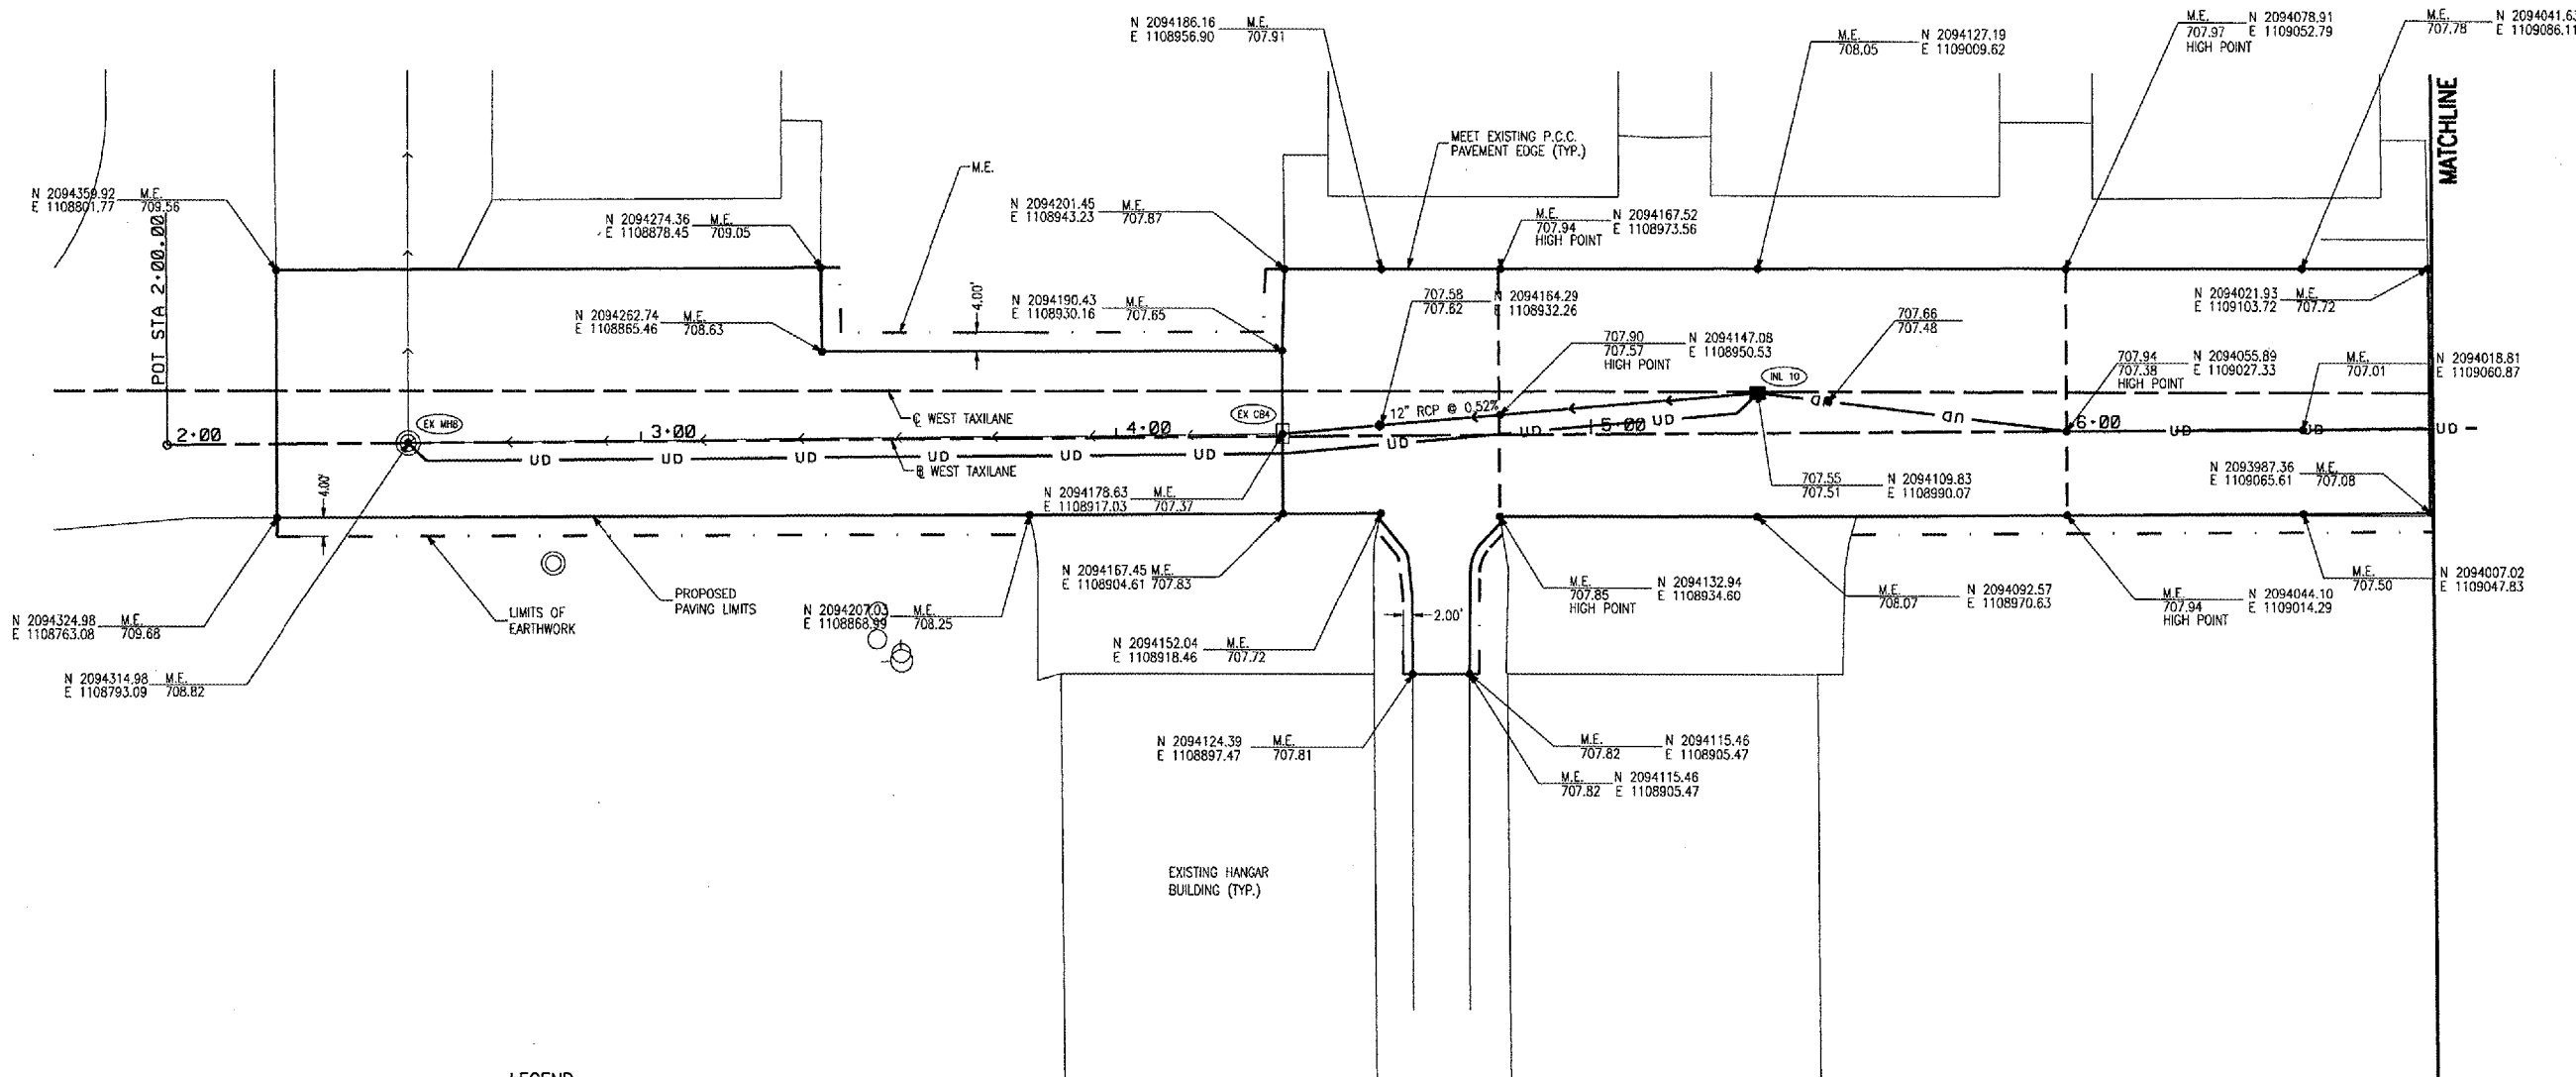

LEGEND

- EXISTING STORM SEWER
- EXISTING STORM SEWER MANHOLE
- EXISTING STORM SEWER INLET
- EXISTING WATER VALVE
- EXISTING TELEPHONE BOX
- EXISTING ELECTRICAL BOX
- PROPOSED STORM SEWER
- PROPOSED UNDERDRAIN
- PROPOSED STORM SEWER INLET
- PROPOSED FLARED END SECTION
- NORTHING
- EASTING
- PROPOSED ELEVATION
- EXISTING ELEVATION
- MEET EXISTING

NOTES

- FOR ADDITIONAL STORM SEWER AND UNDERDRAIN INFORMATION, SEE SCHEDULES.
- CONTRACTOR IS REQUIRED TO FIELD VERIFY EXISTING UTILITY LOCATIONS.
- ALIGNMENT AND COORDINATES ARE BASED ON STATE PLANE COORDINATES.

